




DATE:
11.4.11 JCW

NO.	DATE	REVISION	DR	CK

4055 FAIRMONT
XXXXX RESIDENCE
WESTPORT HOMES
INDIANAPOLIS, IN
9210 N. MERIDIAN ST.


SHEET TITLE:
1901 S.F. RANCH

SHEET NO.
1

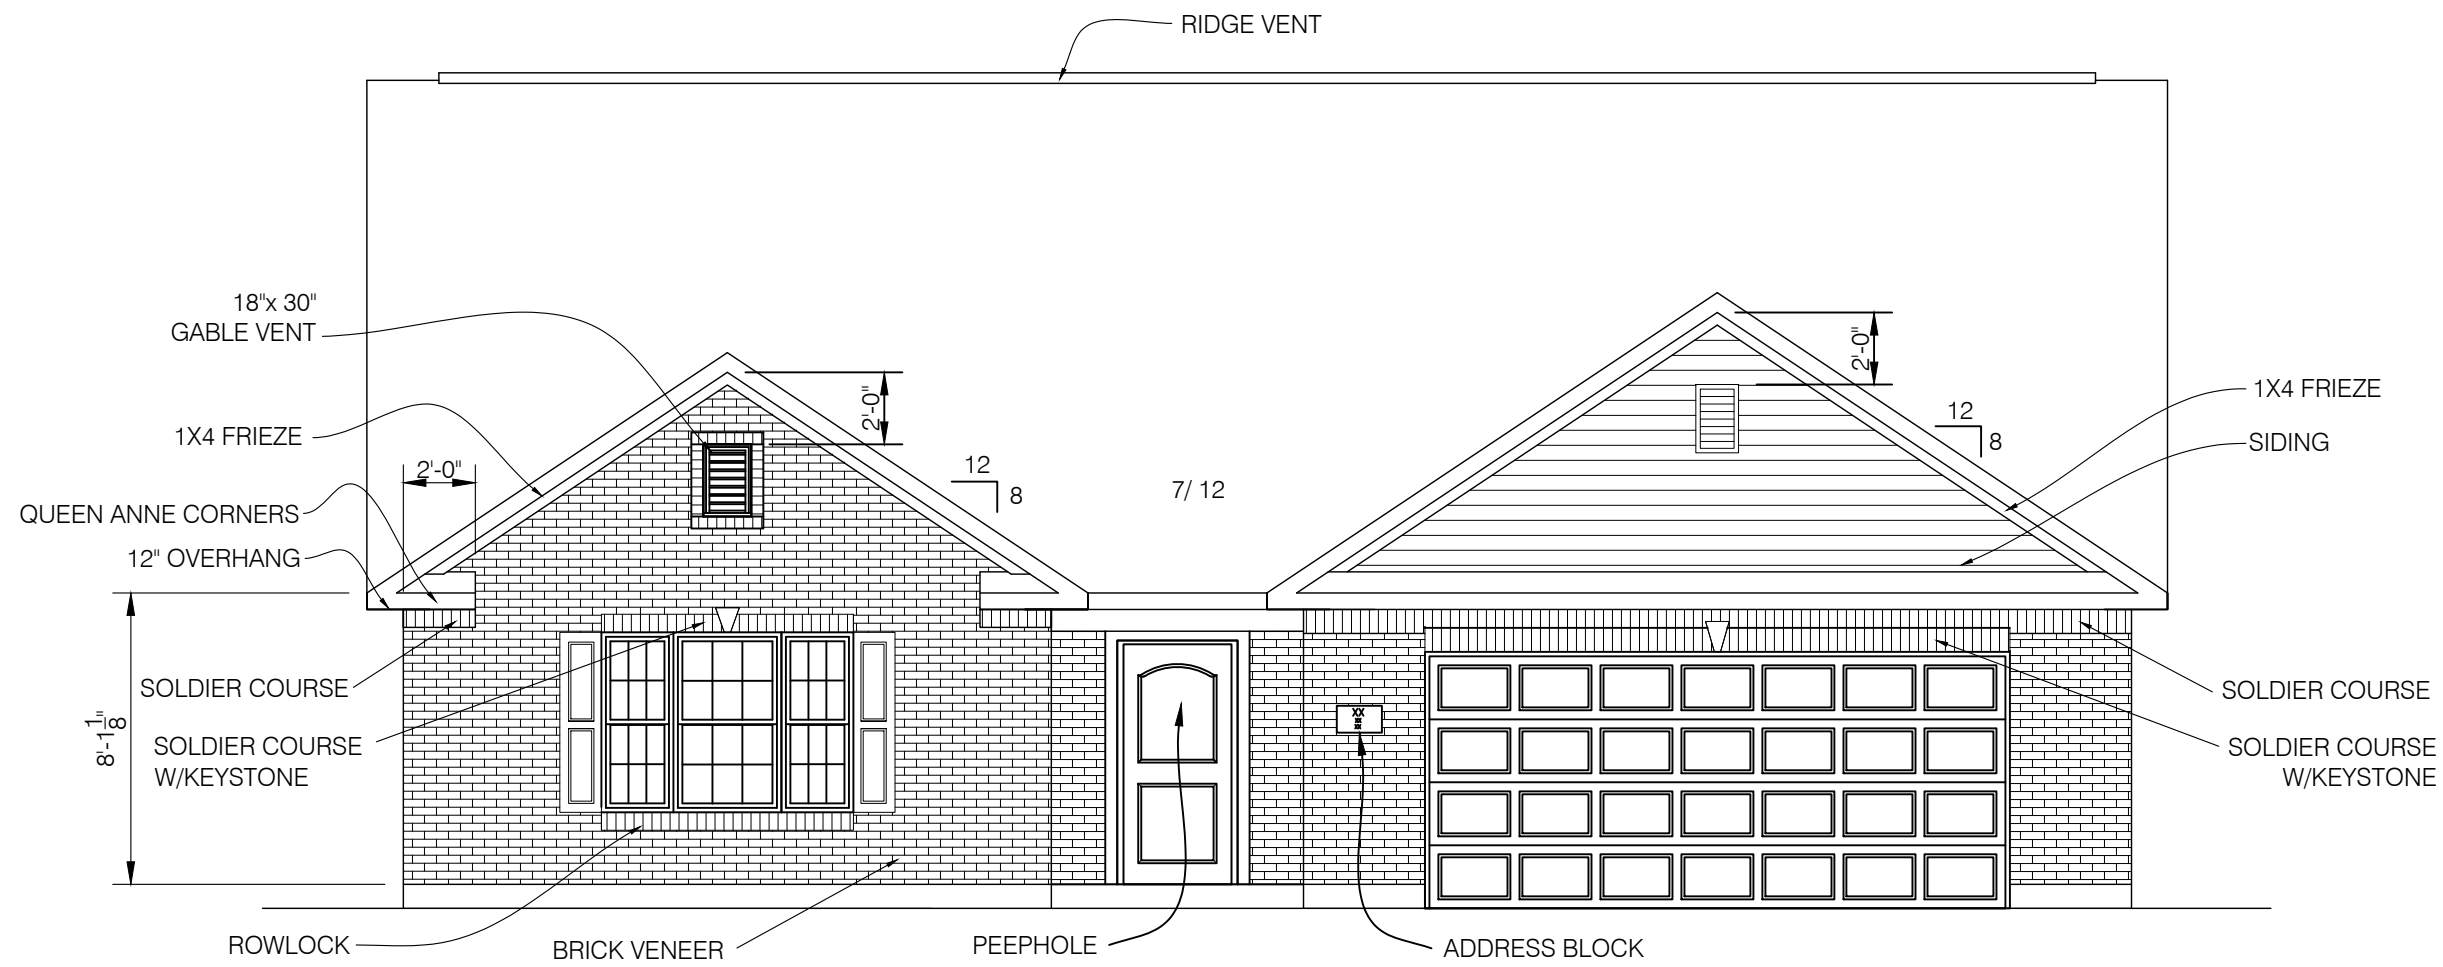


PREMIER FRONT ELEVATION
SCALE: 3/16" = 1'-0" MODEL #4055


BRICK = 77%
ONE COACH LIGHT PER GARAGE LEG

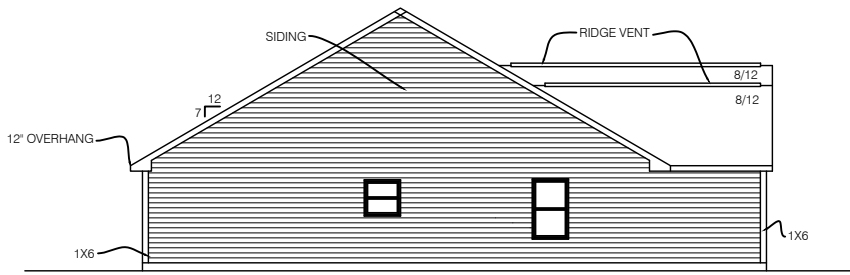


LEFT ELEVATION
SCALE: 1/16" = 1'-0" MODEL # 4055

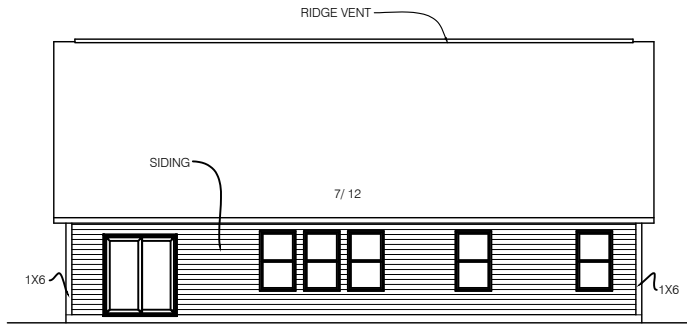




REAR ELEVATION
SCALE: 1/16" = 1'-0" MODEL # 4055

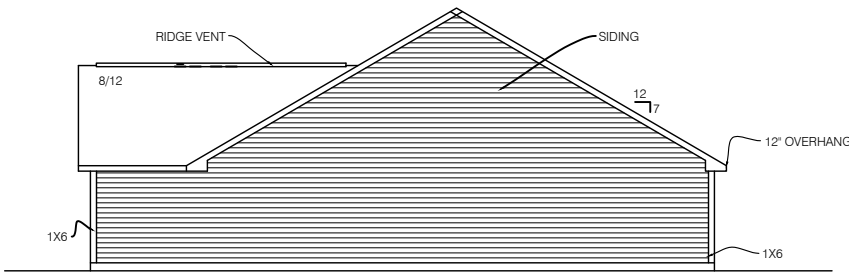

RIGHT ELEVATION
SCALE: 1/16" = 1'-0" MODEL # 4055

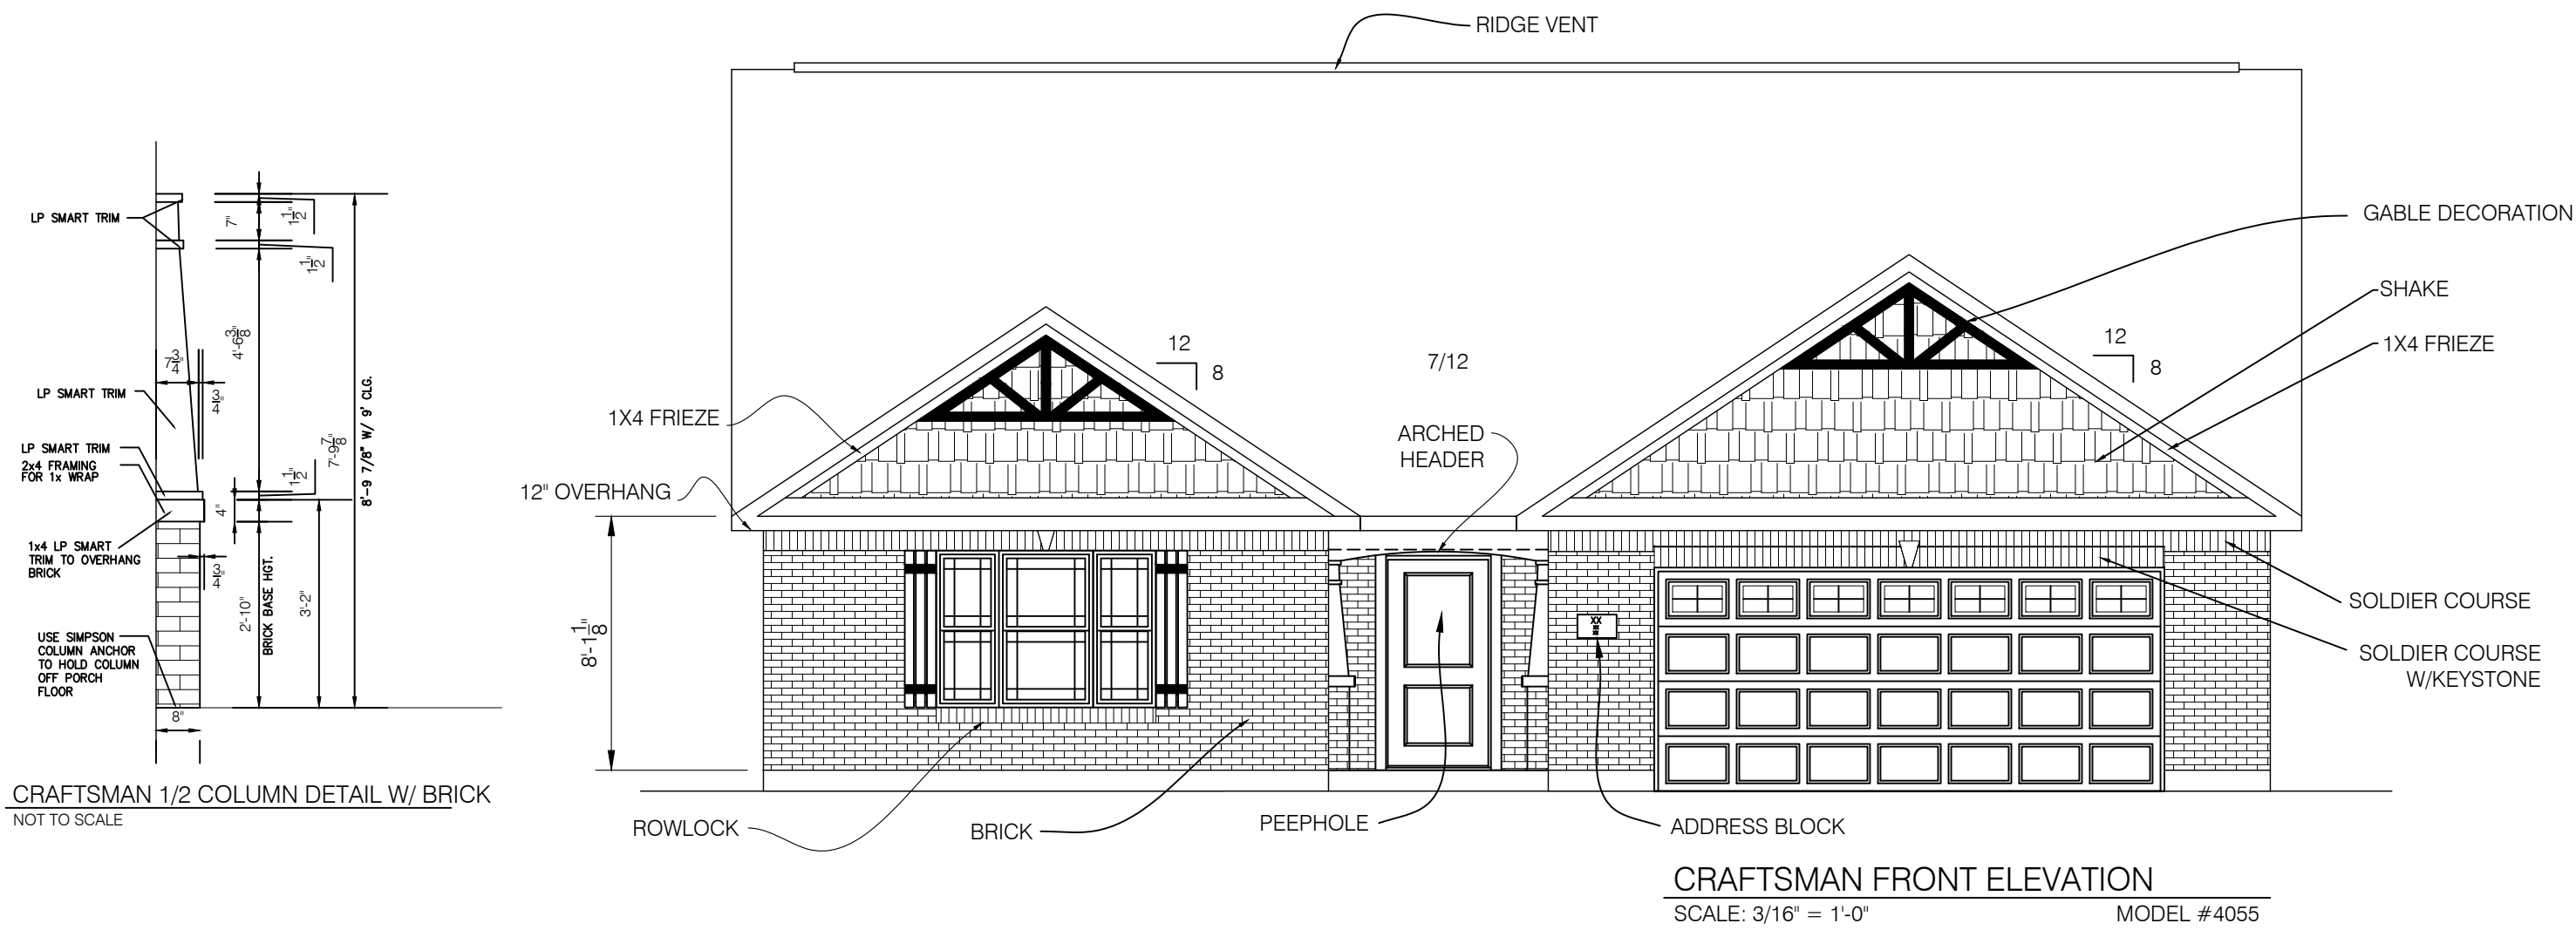

BRICK = 62%
 ONE COACH LIGHT PER GARAGE LEG

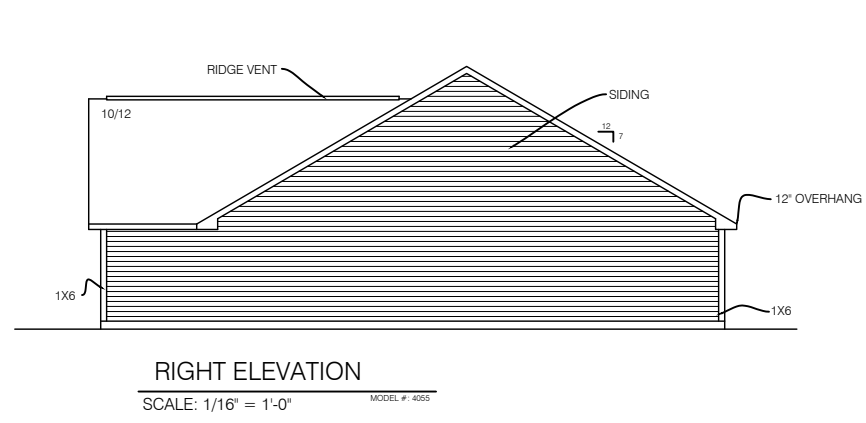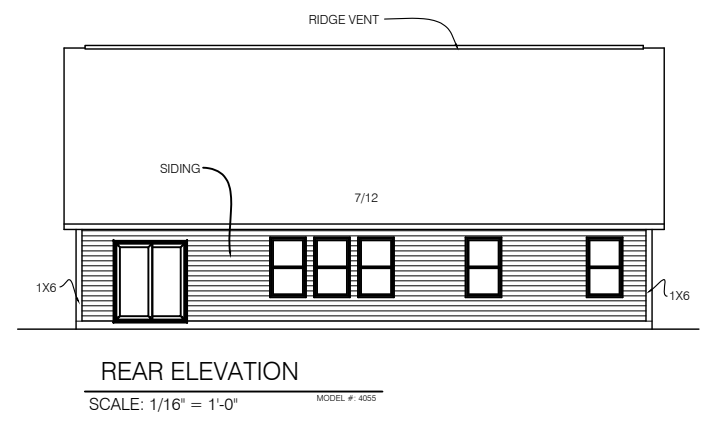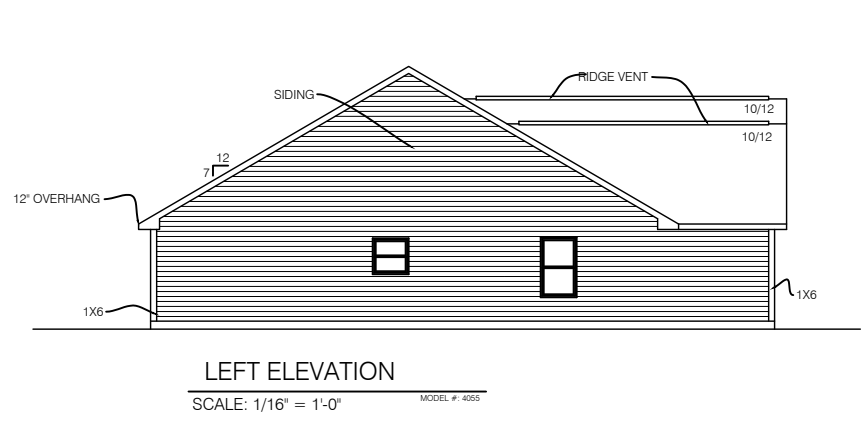

--	--	--	--	--	--


DATE:
11.4.11 JCW

NO.	DATE	REVISION	DR	CK

4055 FAIRMONT
 XXXXX RESIDENCE
 WESTPORT HOMES
 INDIANAPOLIS, IN
 9210 N. MERIDIAN ST.


SHEET TITLE:
1901 S.F. RANCH

SHEET NO.
—

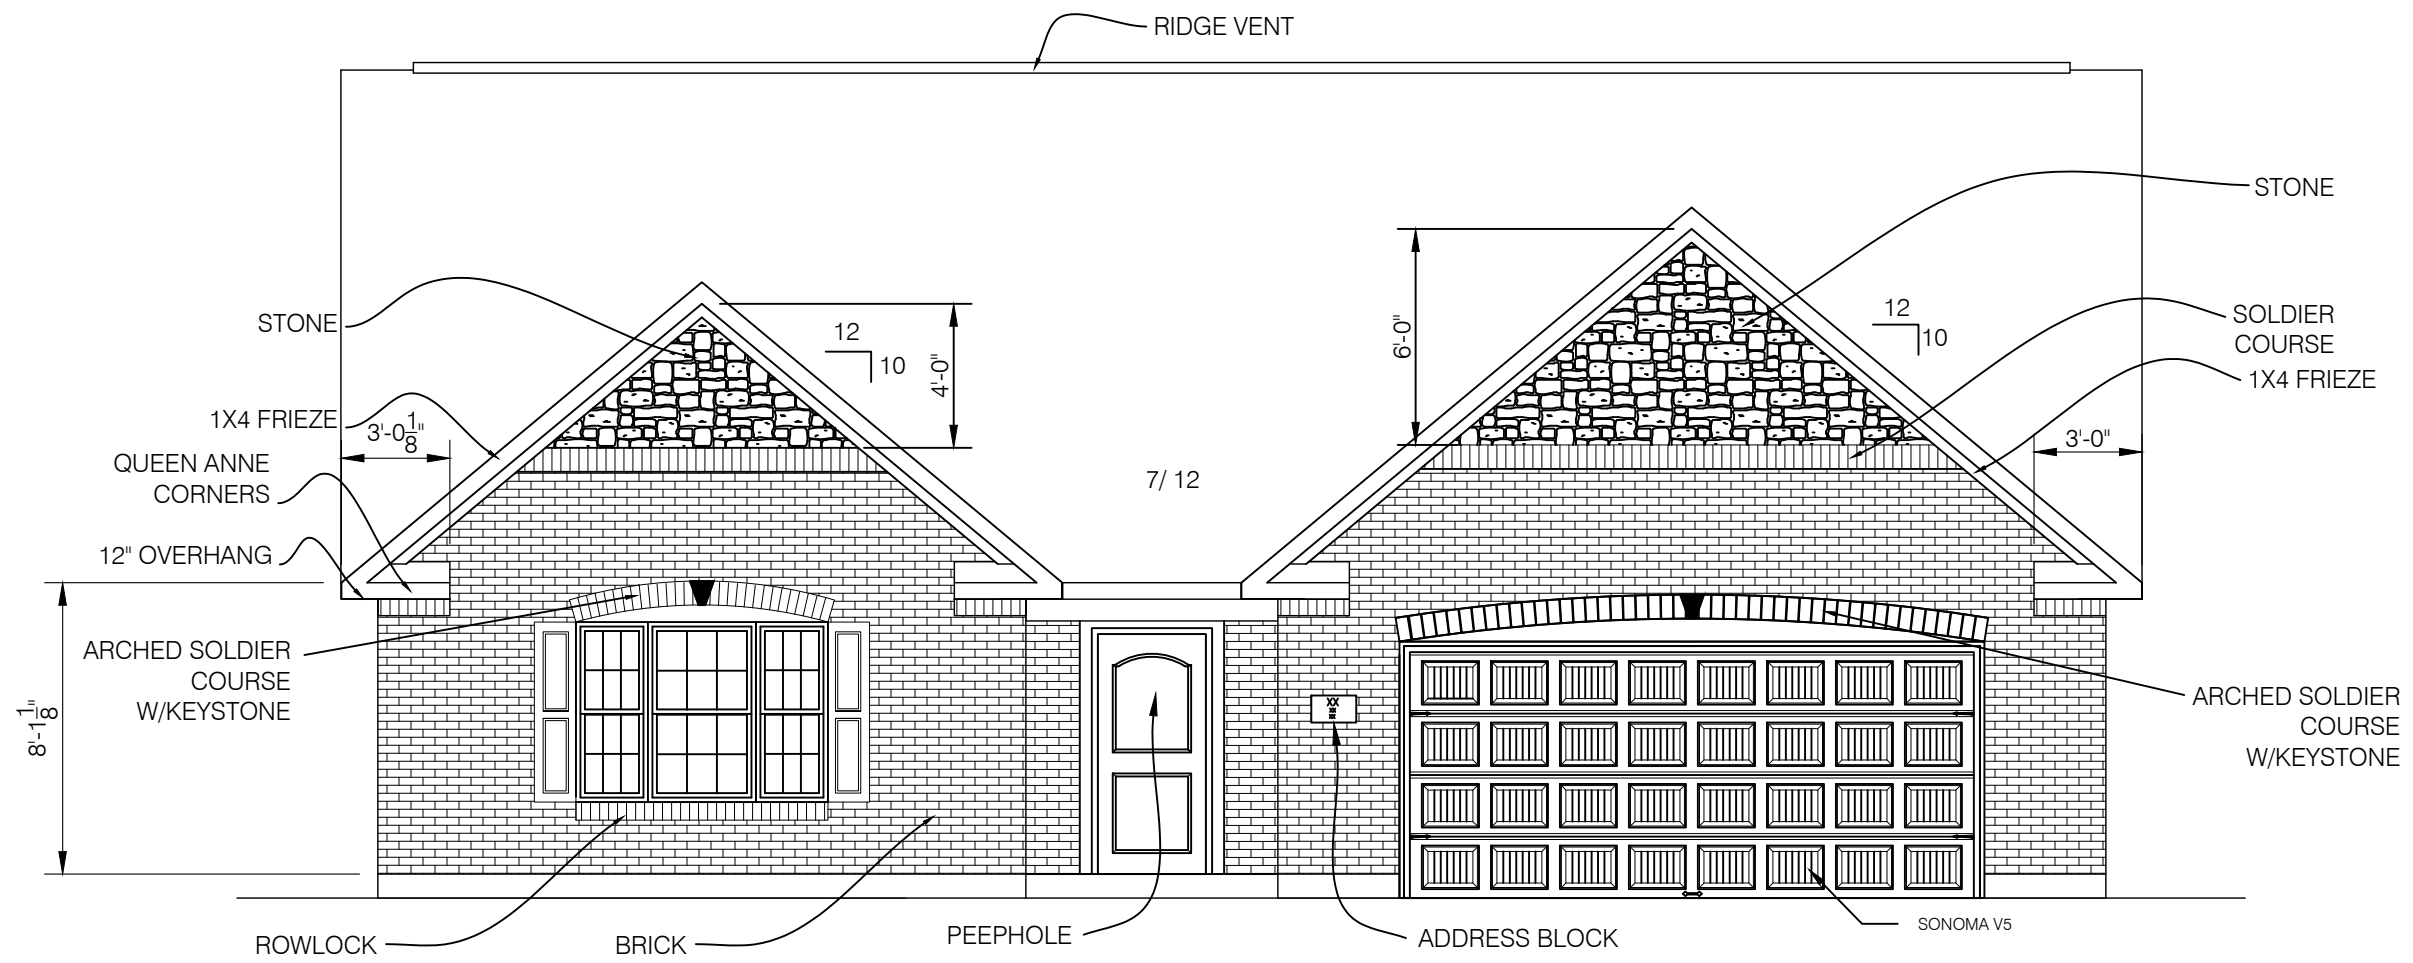


GALLERY FRONT ELEVATION
SCALE: 3/16" = 1'-0" MODEL #4055


BRICK & STONE = 100%
ONE COACH LIGHT PER GARAGE LEG

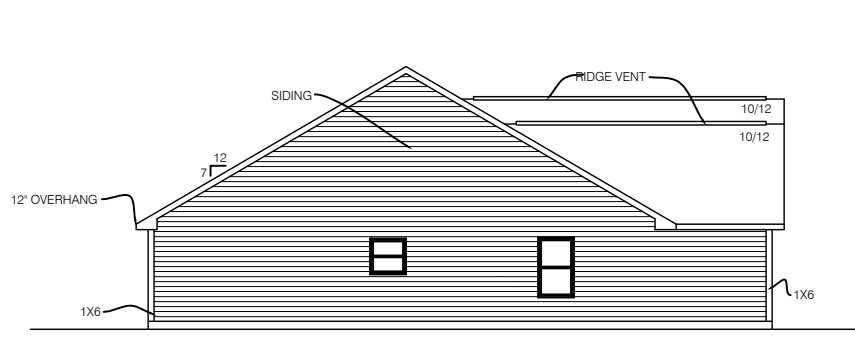

LEFT ELEVATION
SCALE: 1/16" = 1'-0" MODEL # 4055

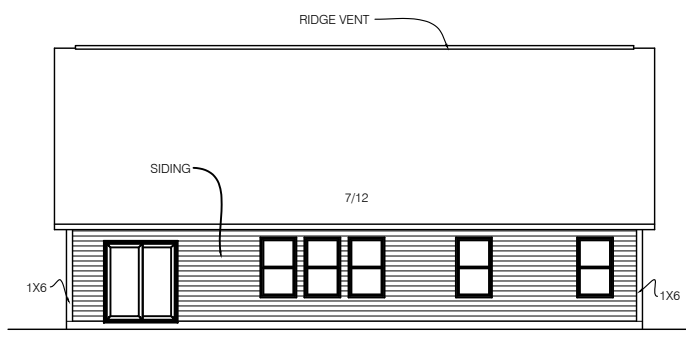

REAR ELEVATION
SCALE: 1/16" = 1'-0" MODEL # 4055

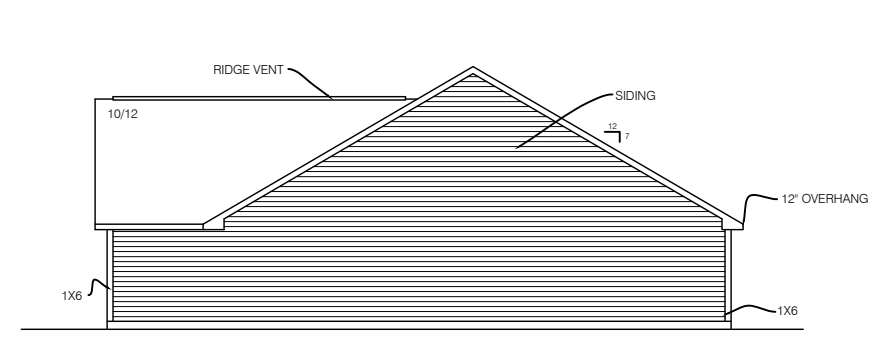

RIGHT ELEVATION
SCALE: 1/16" = 1'-0" MODEL # 4055

--



DATE:
11.4.11 JCW

NO.	DATE	REVISION

4055 FAIRMONT
XXXXX RESIDENCE
WESTPORT HOMES
INDIANAPOLIS, IN
9210 N. MERIDIAN ST.




SHEET TITLE:
1901 S.F. RANCH

SHEET NO.
1

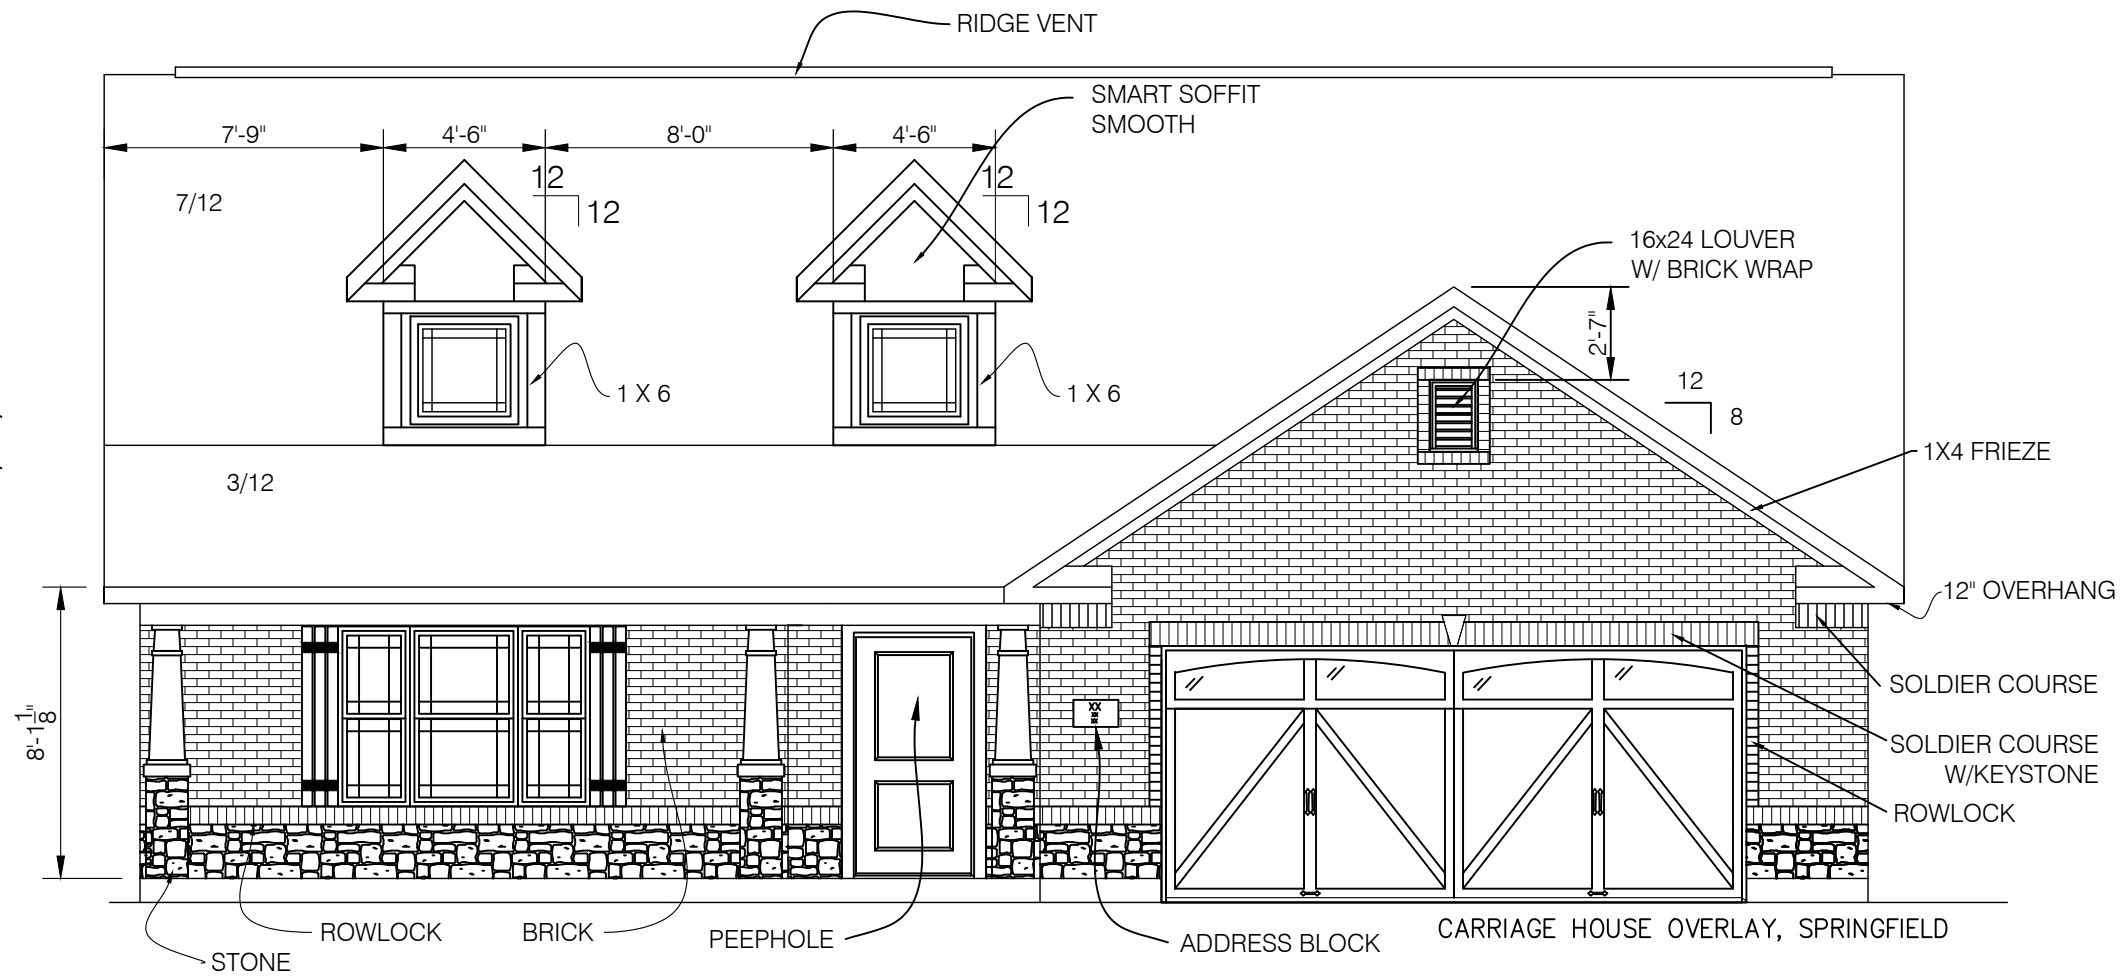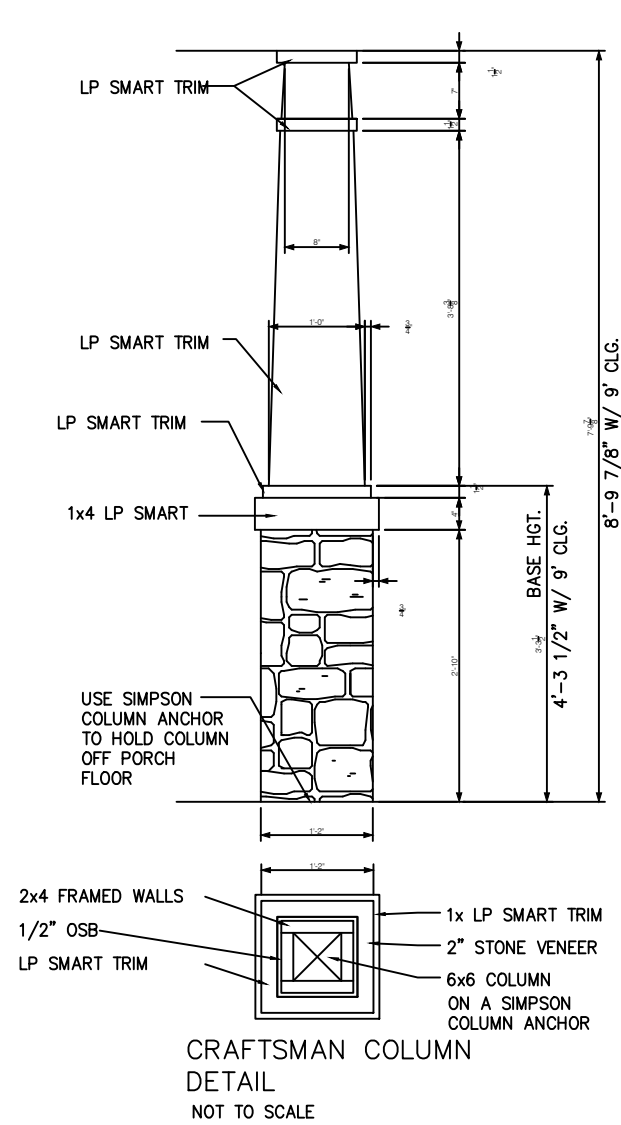

CARRIAGE FRONT ELEVATION W/ 4' EXT.
SCALE: 3/16" = 1'-0" MODEL #4055

BRICK & STONE = 85%
ONE COACH LIGHT PER GARAGE LEG

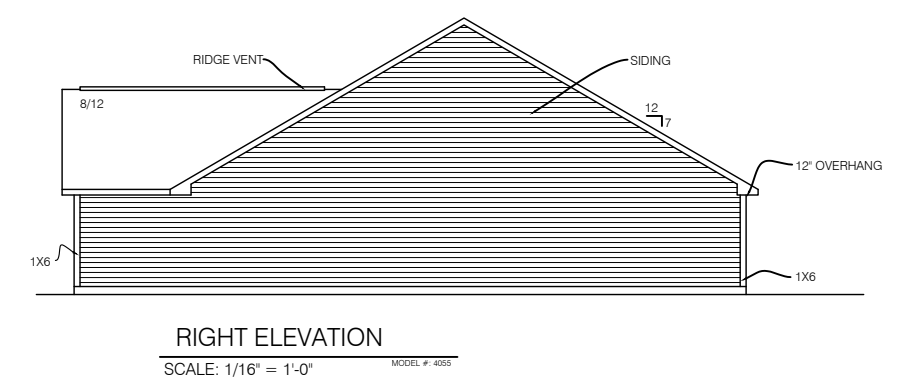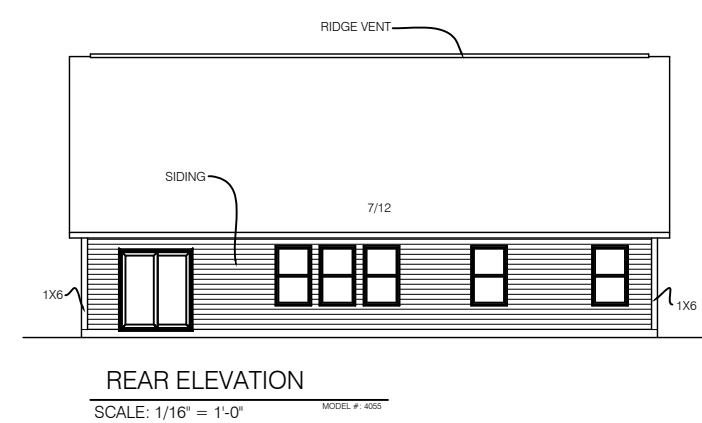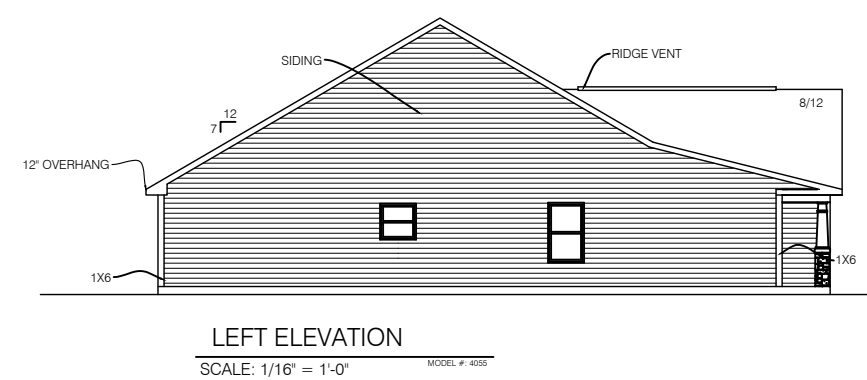


DATE: 11.4.11 JCW

NO.	DATE	REVISION	DR	CK

4055 FAIRMONT
XXXXX RESIDENCE
WESTPORT HOMES
INDIANAPOLIS, IN
9210 N. MERIDIAN ST.


SHEET TITLE:
1901 S.F. RANCH

SHEET NO.
1

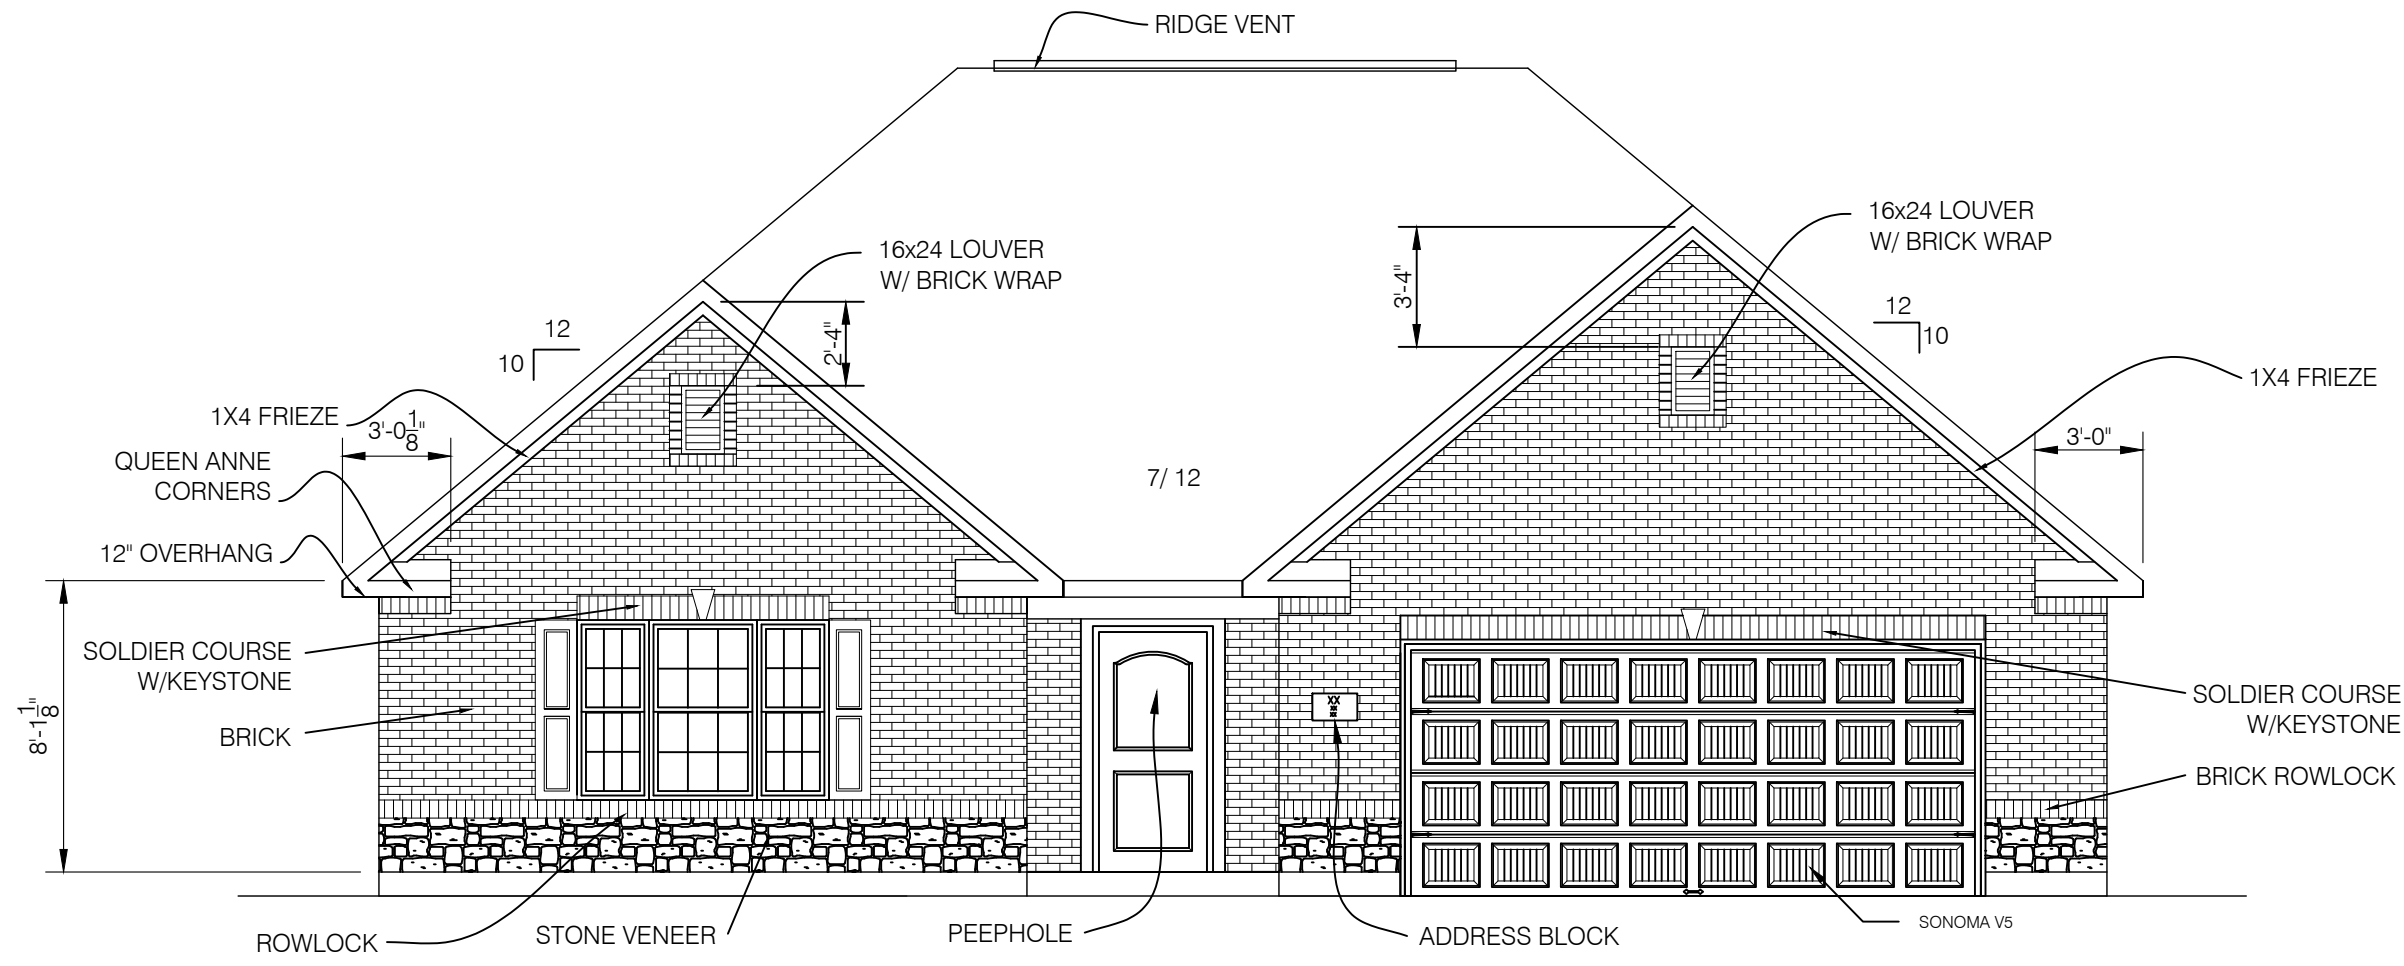


ESTATE FRONT ELEVATION
 SCALE: 3/16" = 1'-0" MODEL #4055


BRICK & STONE = 100%
 ONE COACH LIGHT PER GARAGE LEG

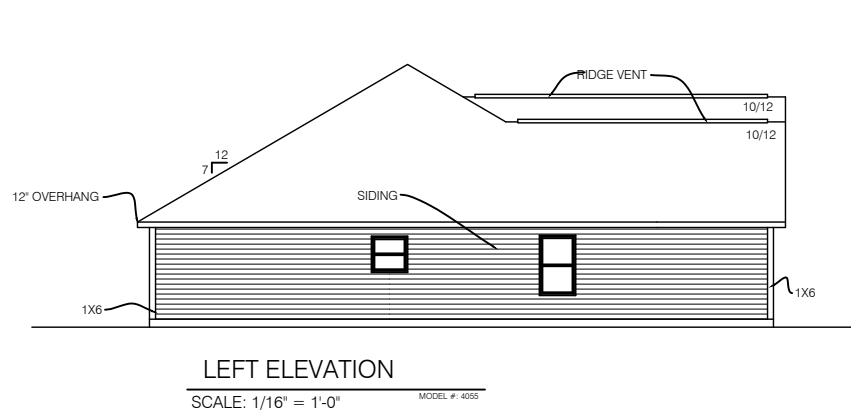

LEFT ELEVATION
 SCALE: 1/16" = 1'-0" MODEL # 4055

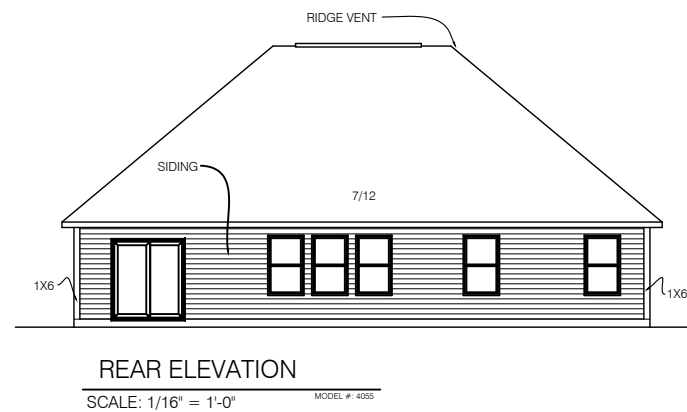

REAR ELEVATION
 SCALE: 1/16" = 1'-0" MODEL # 4055

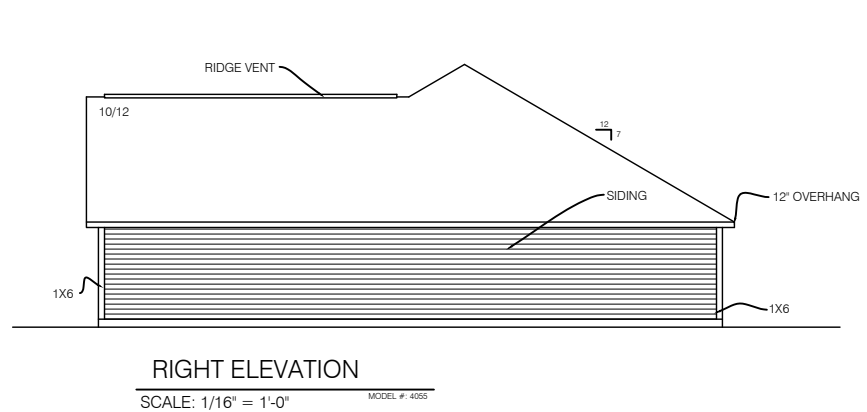

RIGHT ELEVATION
 SCALE: 1/16" = 1'-0" MODEL # 4055


DATE:
11.4.11 JCW

NO.	DATE	REVISION	DR	CK

4055 FAIRMONT
 XXXXX RESIDENCE
 WESTPORT HOMES
 INDIANAPOLIS, IN
 9210 N. MERIDIAN ST.

SHEET TITLE:
 1901 S.F. RANCH

SHEET NO.
 1

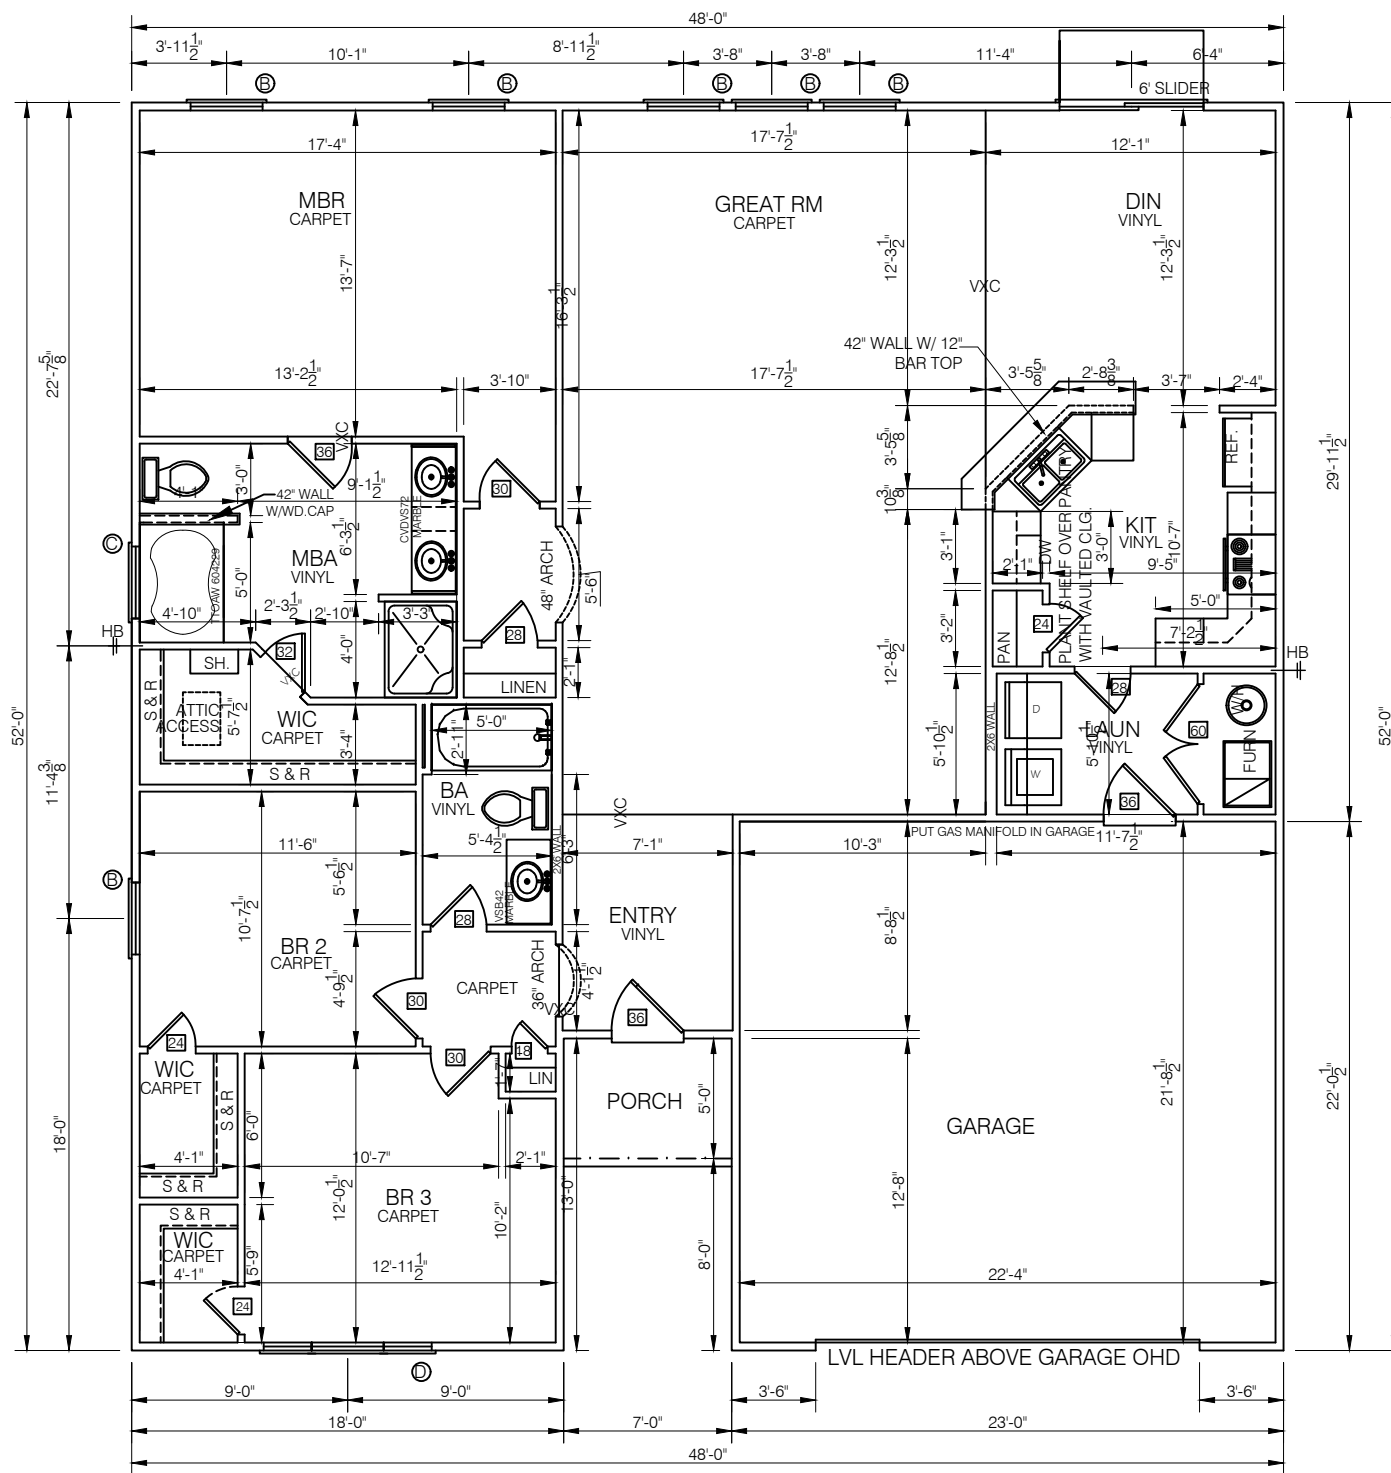

FIRST FLOOR PLAN, SLAB

SCALE: 1/8"=1'-0"

MODEL #: 4055

HOUSE = 1901 SF GARAGE = 504 SF

DATE:
11.4.11 JCW

NO. DATE REVISION DR CK

4055 FAIRMONT
XXXXX RESIDENCE
WESTPORT HOMES
INDIANAPOLIS, IN
9210 N. MERIDIAN ST.

SHEET TITLE:
1901 S.F. RANCH

SHEET NO.

3