

FRONT PREMIER ELEVATION

SCALE: 3/16" = 1'-0"

MODEL #4140


BRICK = 42%  
ONE COACH LIGHT PER GARAGE LEG



LEFT ELEVATION

SCALE: 1/16" = 1'-0"

MODEL # 4140

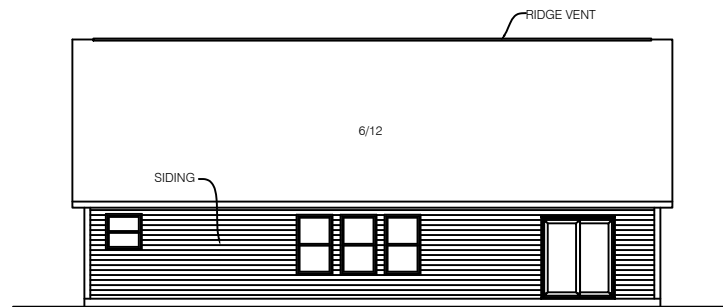

REAR ELEVATION

SCALE: 1/16" = 1'-0"

MODEL # 4140



RIGHT ELEVATION

SCALE: 1/16" = 1'-0"

MODEL # 4140


DATE:  
02-02-04 JCW

NO.	DATE	REVISION	DR	CK

4140 GRANDOVER  
XXXXX RESIDENCE  
WESTPORT HOMES  
INDIANAPOLIS, IN  
9210 N. MERIDIAN ST.


SHEET TITLE:  
2141 S.F. RANCH

SHEET NO.  
1

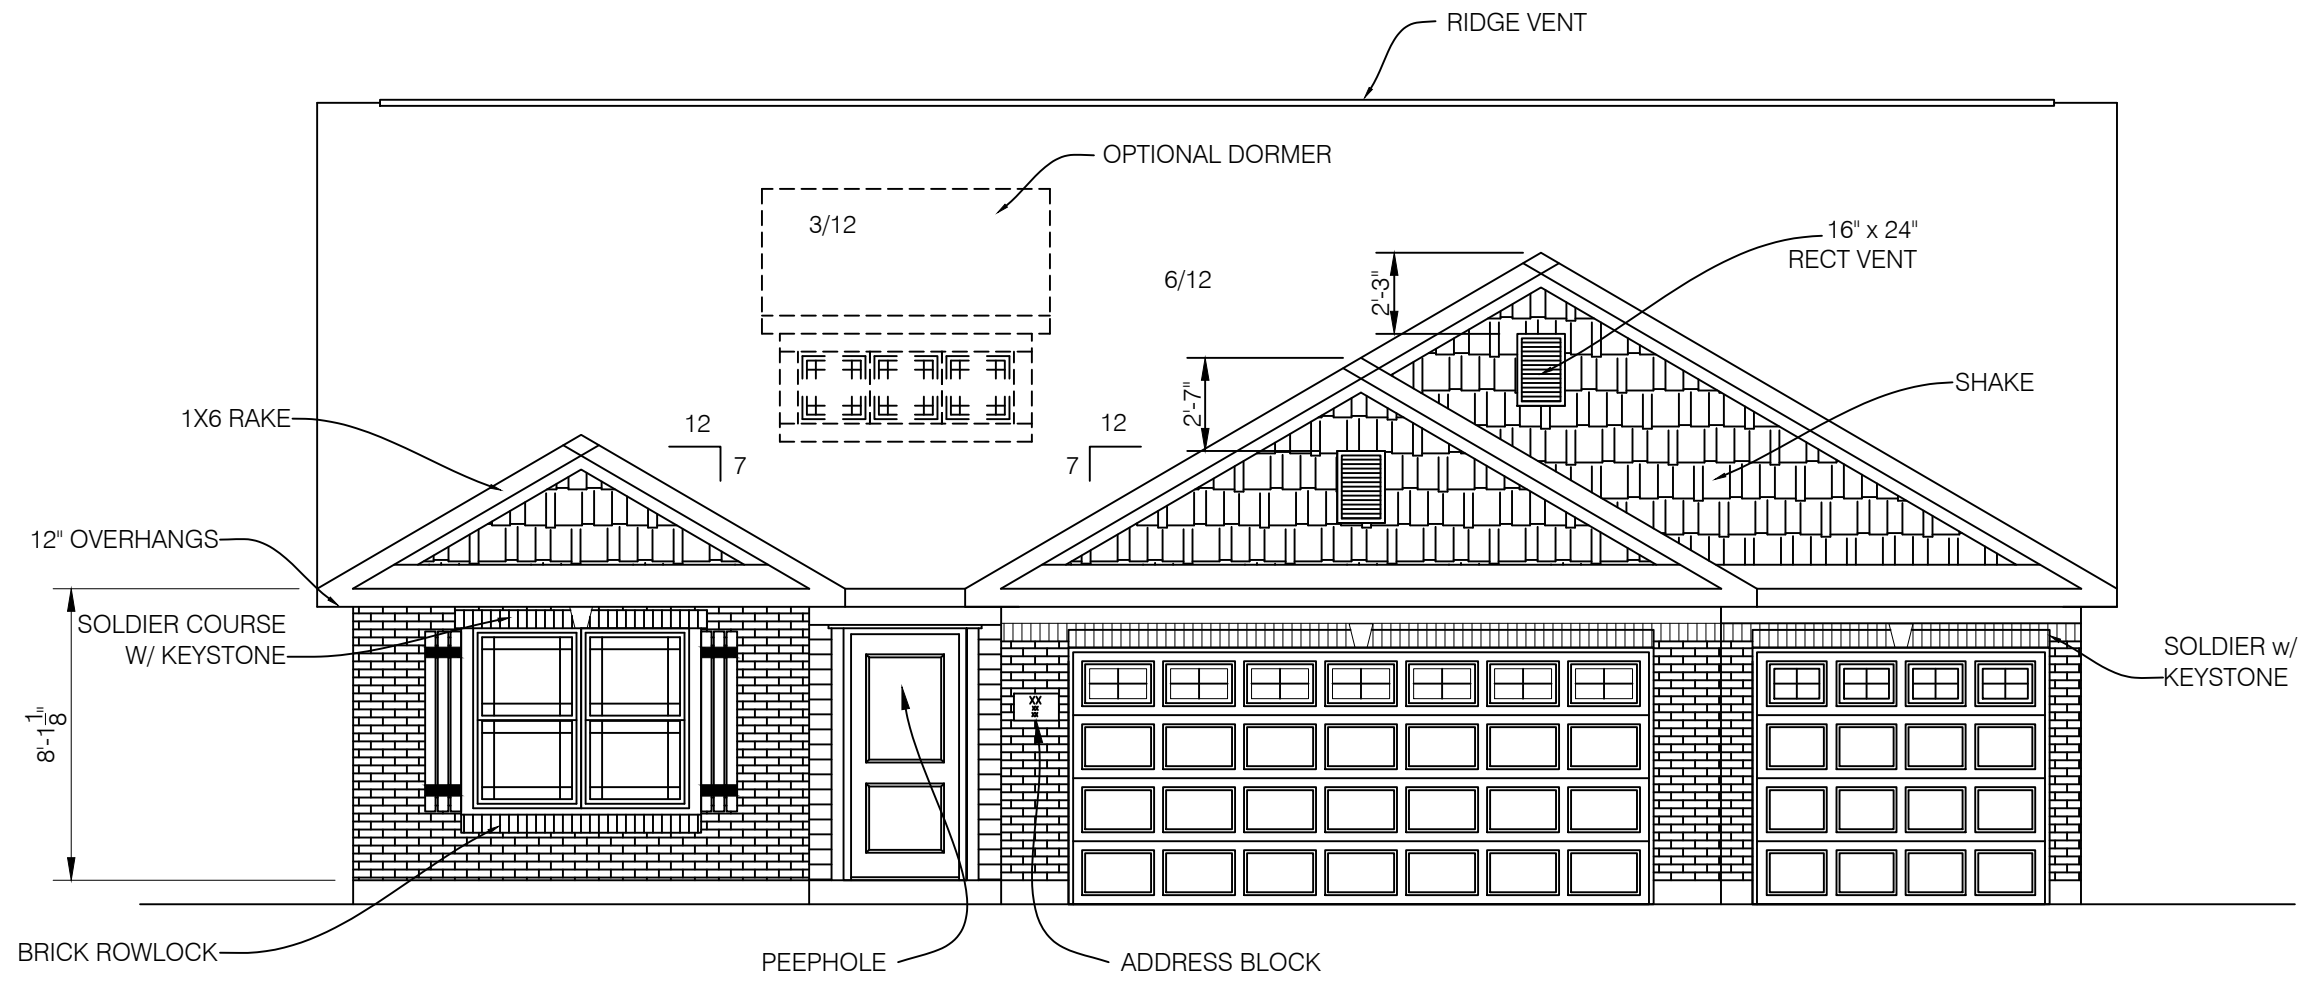


FRONT CRAFTSMAN ELEVATION  
SCALE: 3/16" = 1'-0" MODEL #4140

BRICK = 47%  
ONE COACH LIGHT PER GARAGE LEG

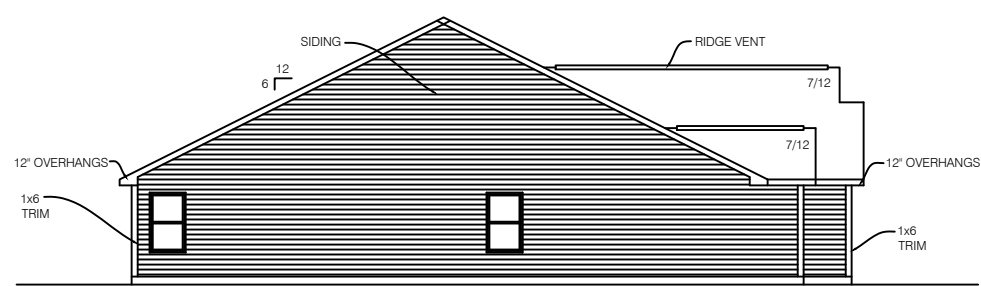

LEFT ELEVATION  
SCALE: 1/16" = 1'-0" MODEL # 4140

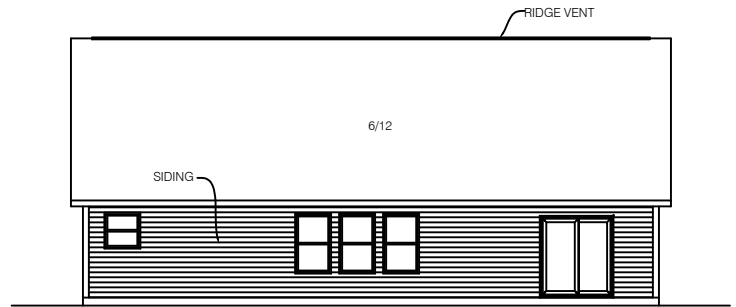

REAR ELEVATION  
SCALE: 1/16" = 1'-0" MODEL # 4140



RIGHT ELEVATION  
SCALE: 1/16" = 1'-0" MODEL # 4140

--

DATE:  
02-02-04 JCW

NO.	DATE	REVISION

4140 GRANDOVER  
XXXXX RESIDENCE  
WESTPORT HOMES  
INDIANAPOLIS, IN  
9210 N. MERIDIAN ST.

SHEET TITLE:  
2141 S.F. RANCH

SHEET NO.  
1




DATE:  
02-02-04 JCW

NO.	DATE	REVISION	DR	CK

4140 GRANDOVER  
XXXXX RESIDENCE  
WESTPORT HOMES  
INDIANAPOLIS, IN  
9210 N. MERIDIAN ST.


SHEET TITLE:  
2141 S.F. RANCH

SHEET NO.  
1

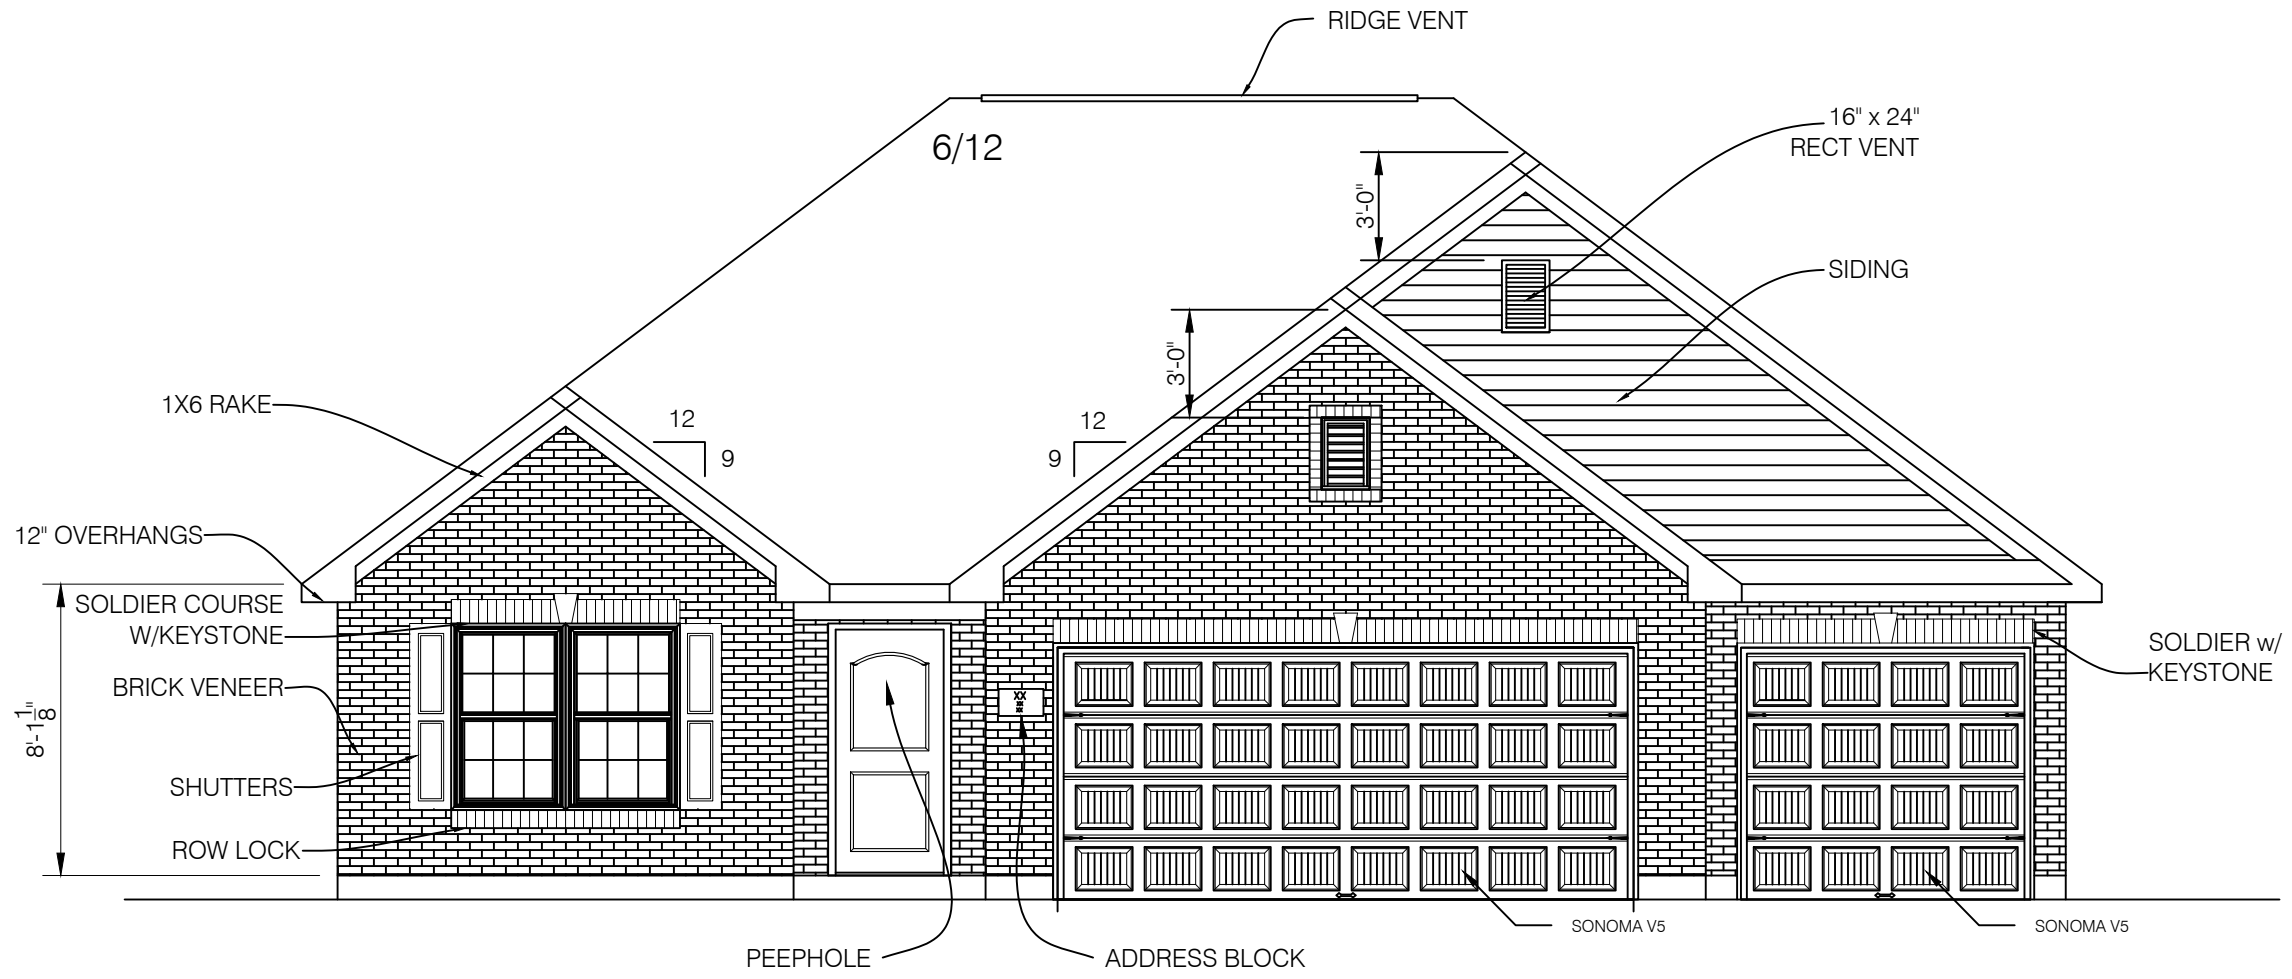


FRONT GALLERY ELEVATION  
SCALE: 3/16" = 1'-0" MODEL #4140


BRICK = 77%  
ONE COACH LIGHT PER GARAGE LEG

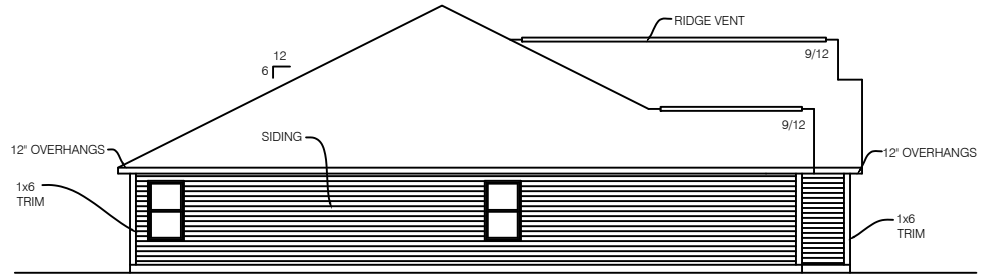


LEFT ELEVATION  
SCALE: 1/16" = 1'-0" MODEL # 4140

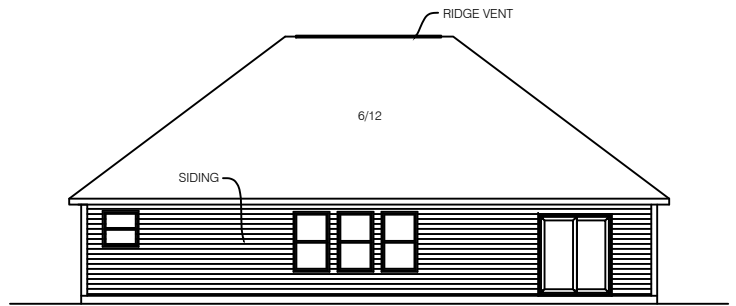

REAR ELEVATION  
SCALE: 1/16" = 1'-0" MODEL # 4140

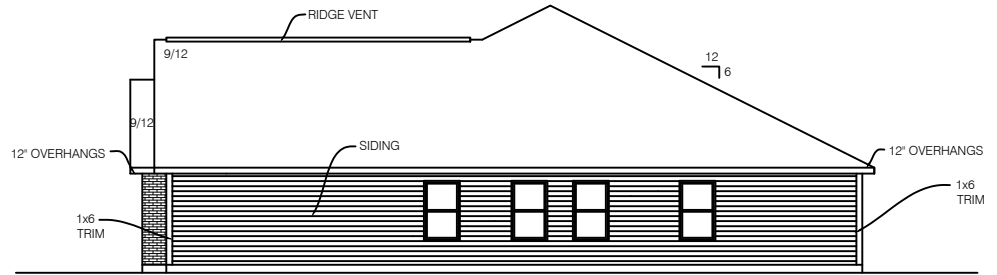

RIGHT ELEVATION  
SCALE: 1/16" = 1'-0" MODEL # 4140

 


DATE:  
02-02-04 JCW

NO.	DATE	REVISION	DR	CK




4140 GRANDOVER  
XXXXX RESIDENCE  
WESTPORT HOMES  
INDIANAPOLIS, IN  
9210 N. MERIDIAN ST.


SHEET TITLE:  
2141 S.F. RANCH

SHEET NO.  
1

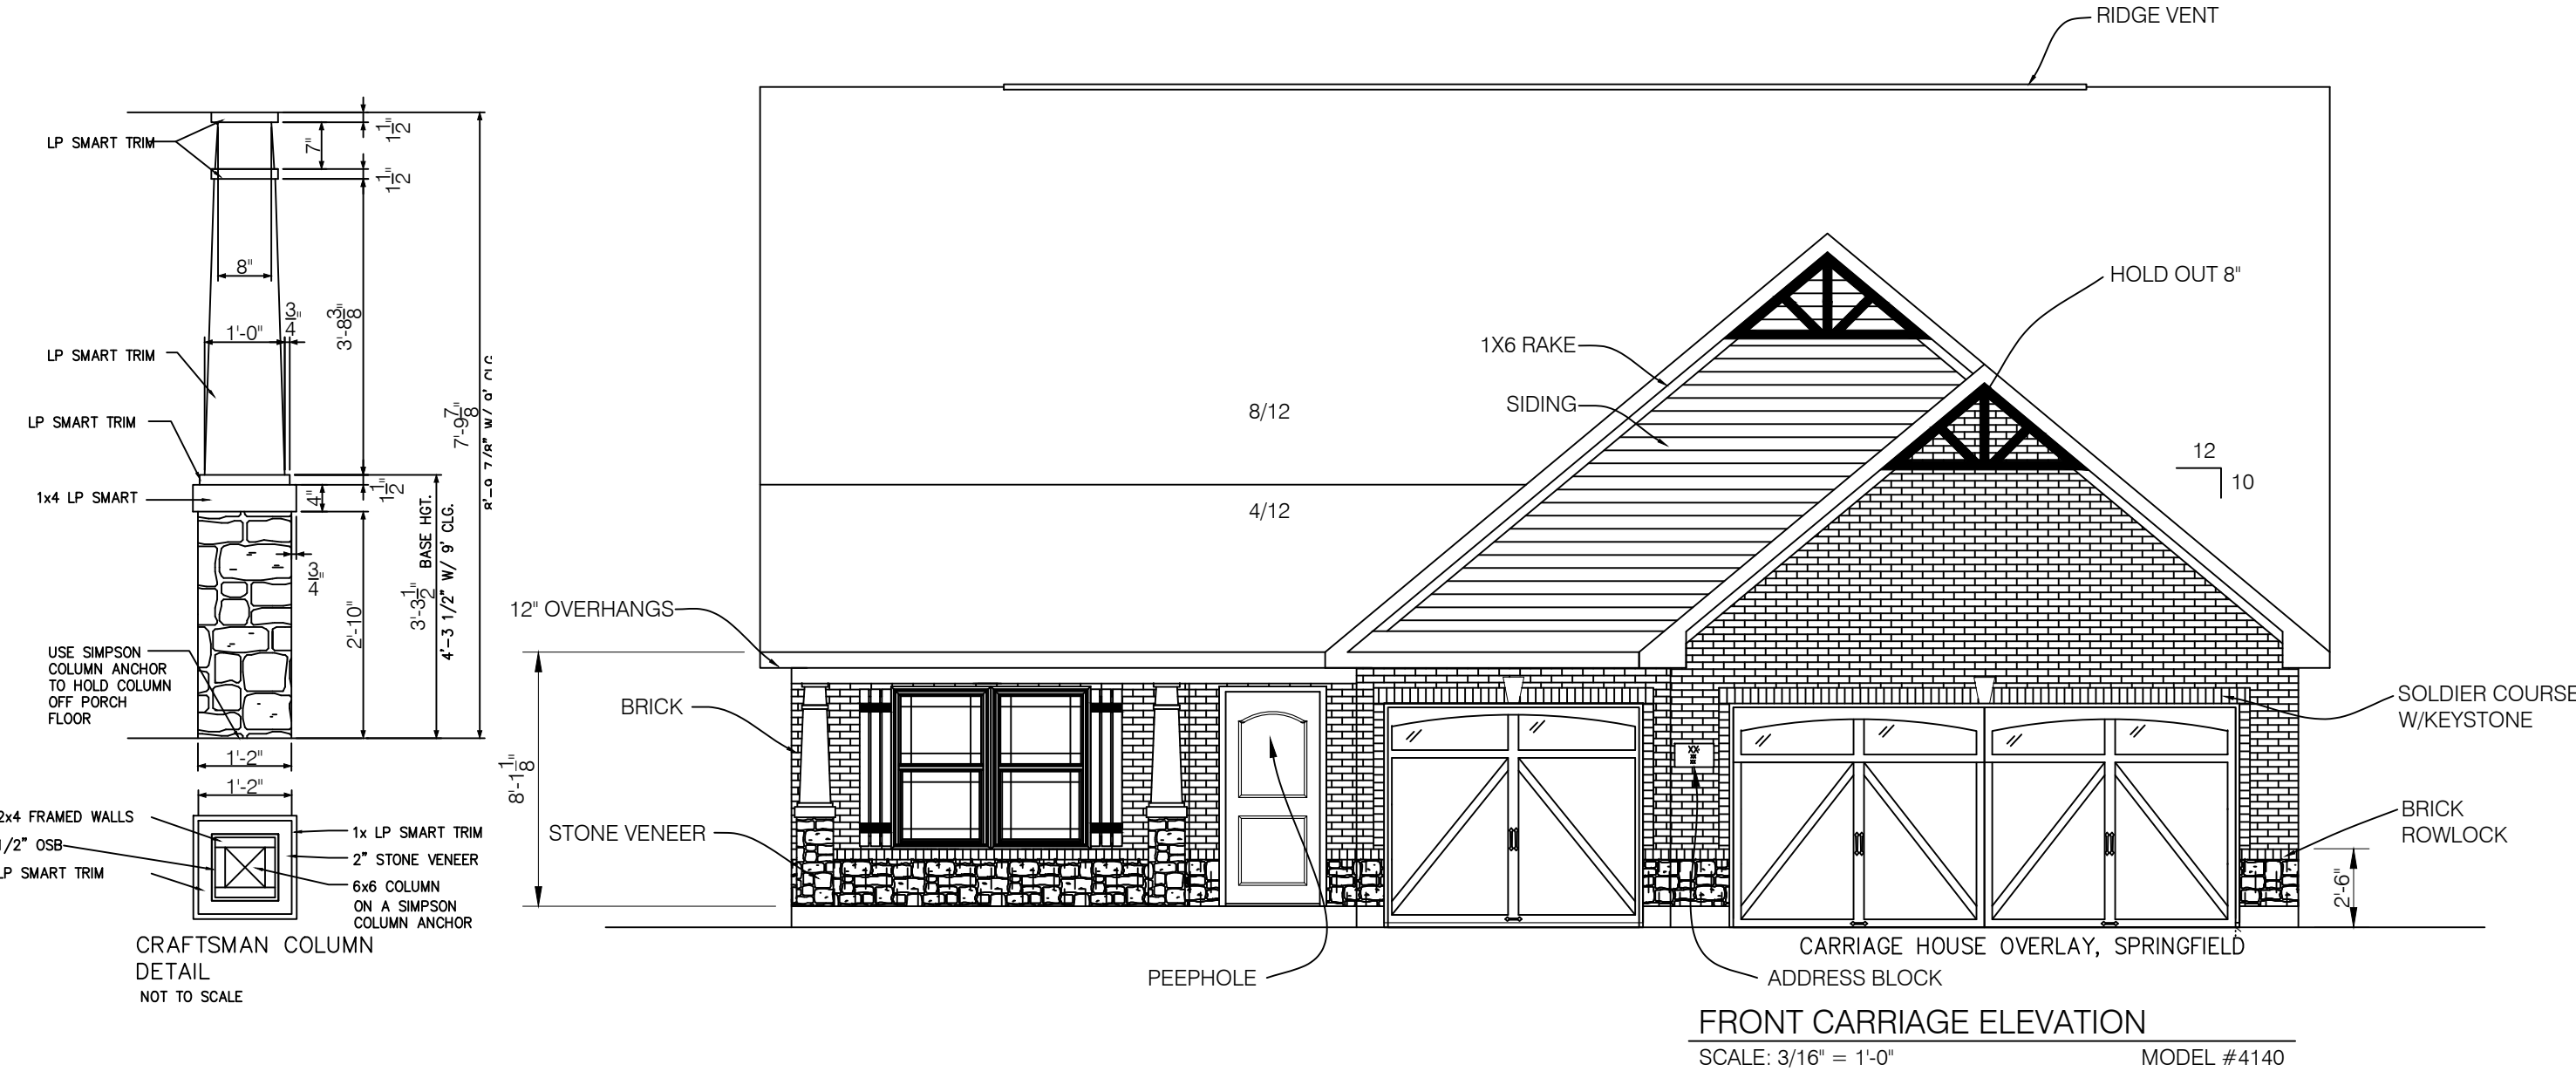

BRICK & STONE = 72%  
ONE COACH LIGHT PER GARAGE LEG

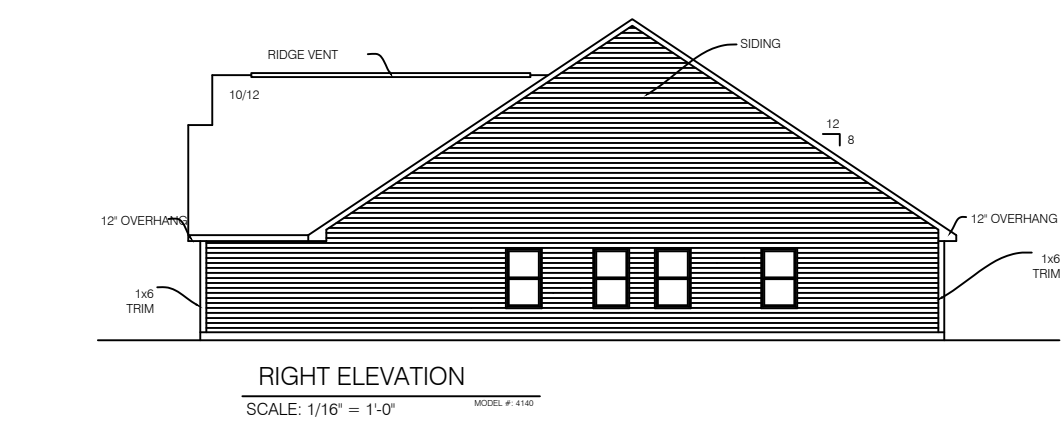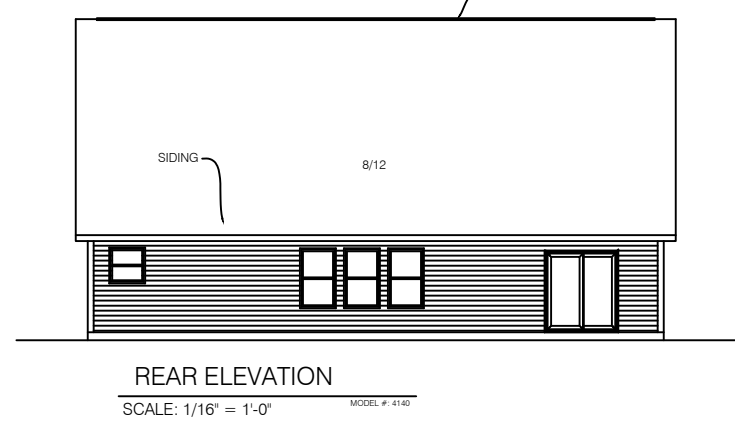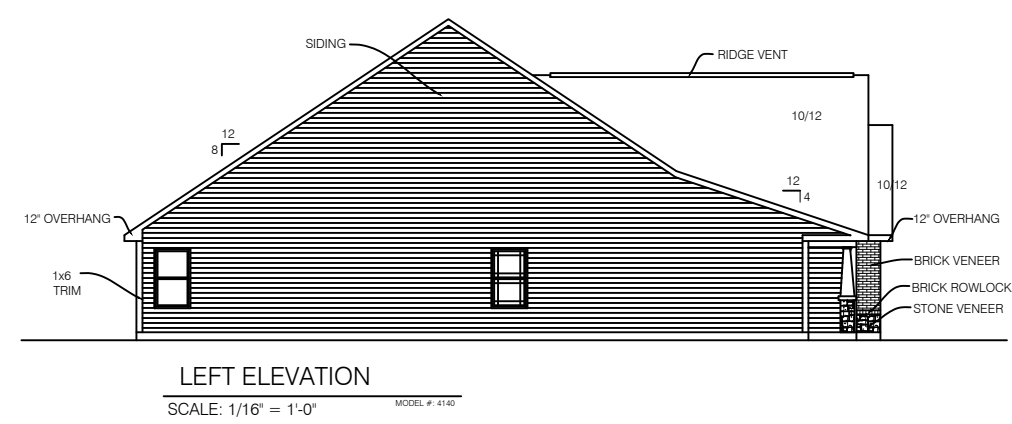

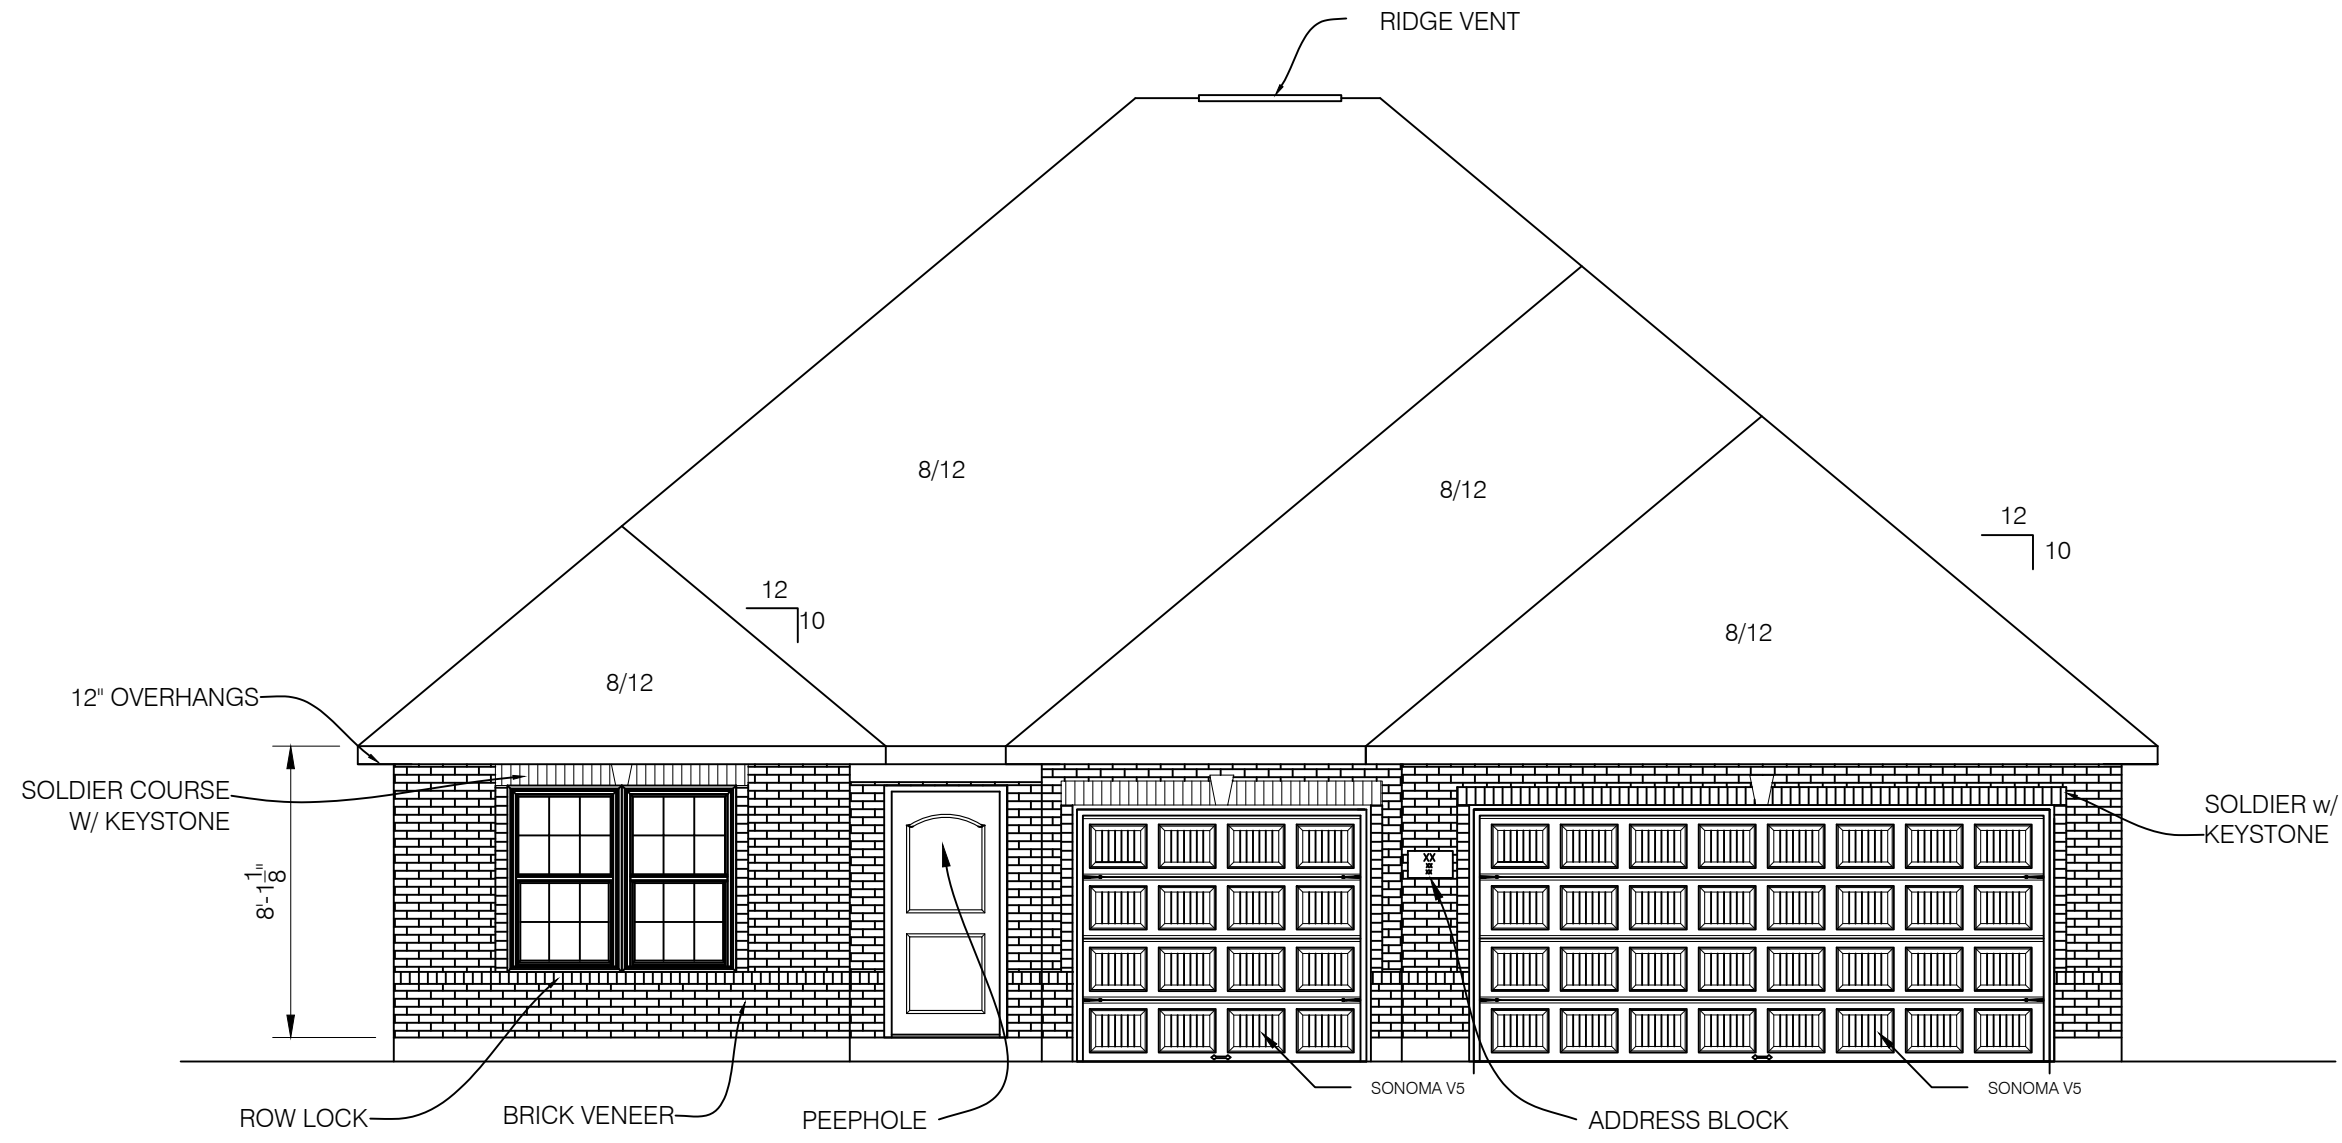


FRONT ESTATE ELEVATION

SCALE: 3/16" = 1'-0"

MODEL #4140

INCLUDES 2' D EXTENSION


BRICK = 100%  
ONE COACH LIGHT PER GARAGE LEG

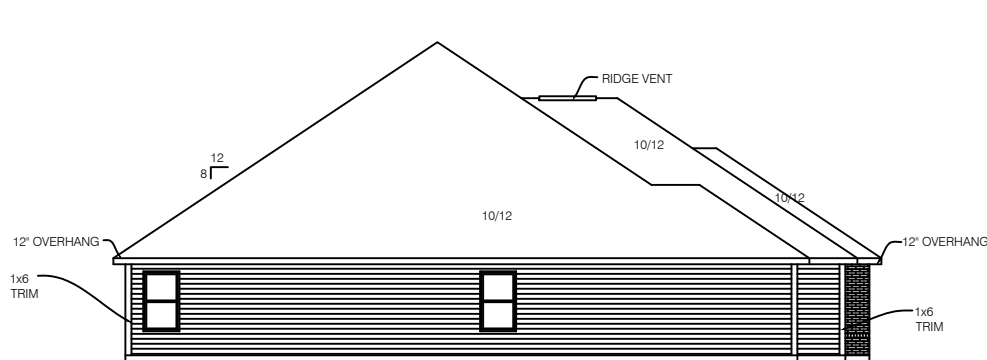

LEFT ELEVATION

SCALE: 1/16" = 1'-0"


MODEL # 4140

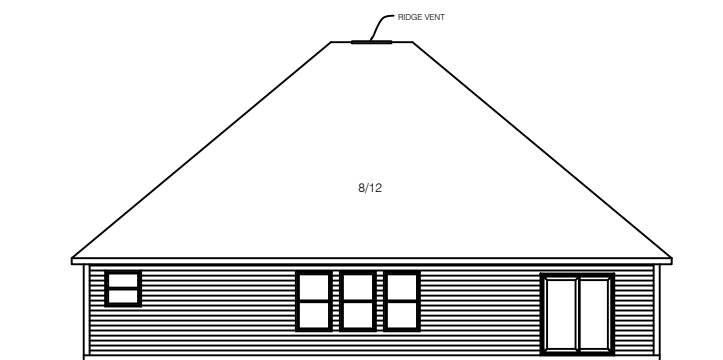

REAR ELEVATION

SCALE: 1/16" = 1'-0"

MODEL # 4140

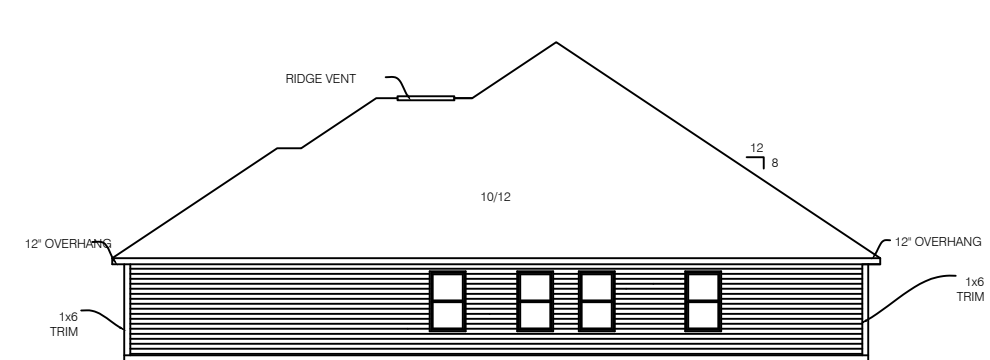

RIGHT ELEVATION

SCALE: 1/16" = 1'-0"

MODEL # 4140


DATE:  
02-02-04 JCW

NO.	DATE	REVISION

4140 GRANDOVER  
XXXXX RESIDENCE  
WESTPORT HOMES  
INDIANAPOLIS, IN  
9210 N. MERIDIAN ST.

SHEET TITLE:  
2141 S.F. RANCH

SHEET NO.  
1

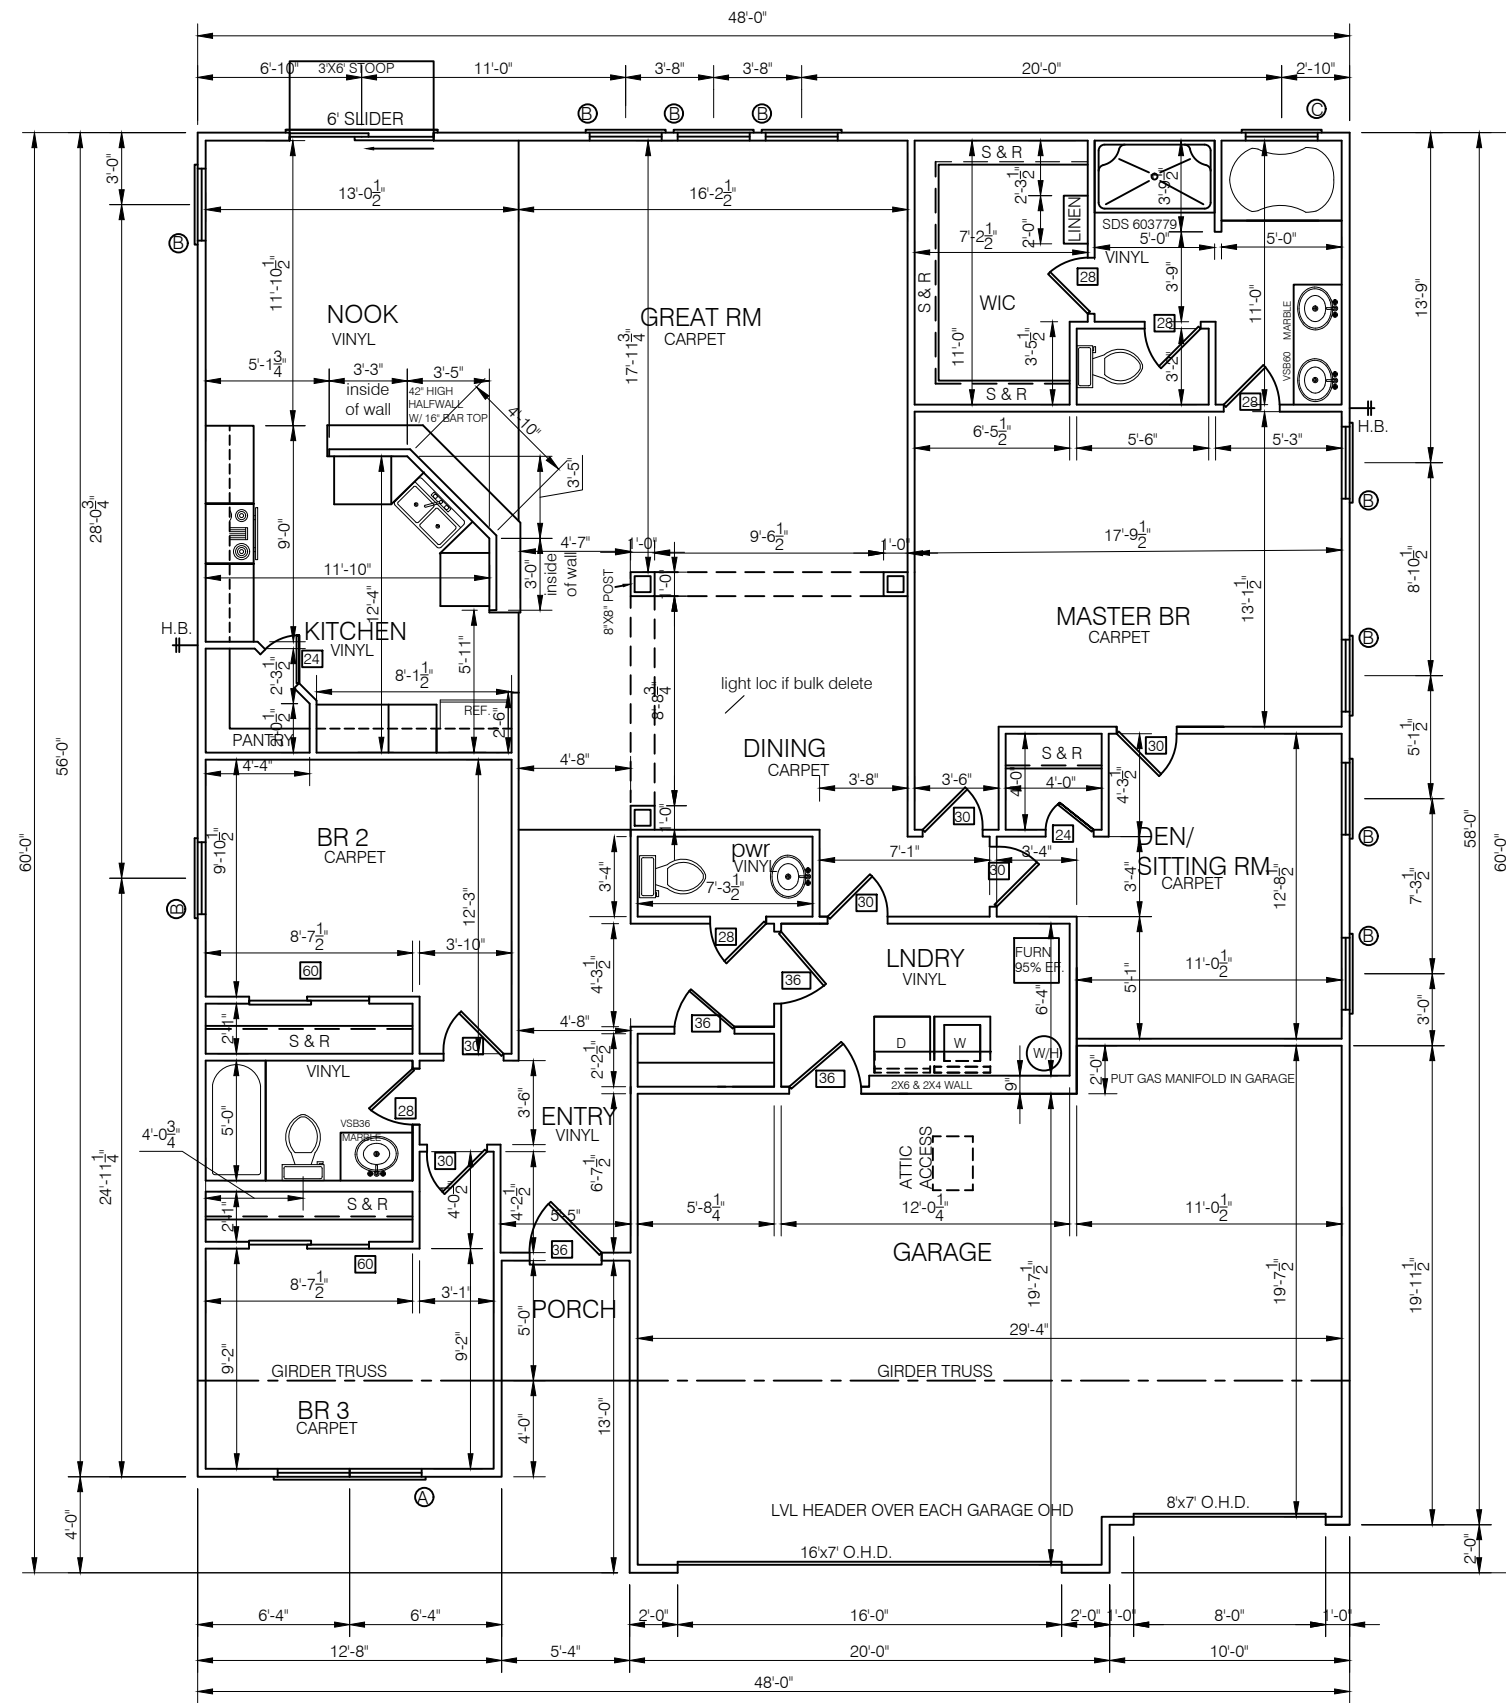

FLOOR PLAN, SLAB

SCALE: 1/8" = 1'-0"

MODEL #: 4140

HOUSE = 2141 SF GARAGE = 598 SF

DATE:  
02-02-04 JCW

NO.	DATE	REVISION	DR	CK

4140 GRANDOVER  
XXXXX RESIDENCE  
WESTPORT HOMES  
INDIANAPOLIS, IN  
9210 N. MERIDIAN ST.

SHEET TITLE:  
2141 S.F. RANCH

SHEET NO.  
3