


FRONT ELEVATION PREMIER

SCALE: 3/16" = 1'-0"

MODEL #4002

BRICK = 63%


ONE COACH LIGHT PER GARAGE LEG

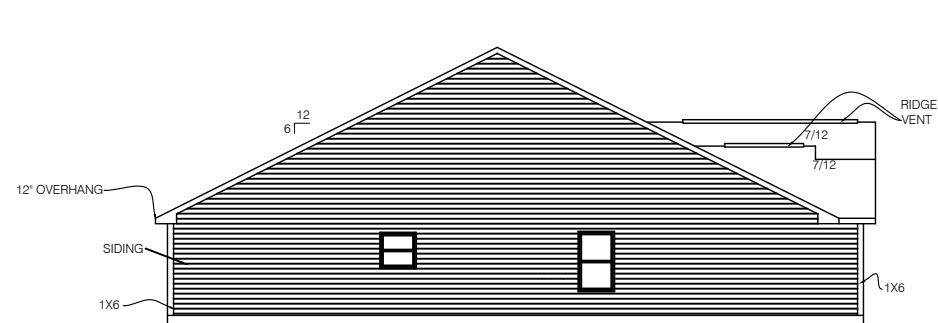

LEFT ELEVATION

SCALE: 1/16" = 1'-0"


MODEL #4002

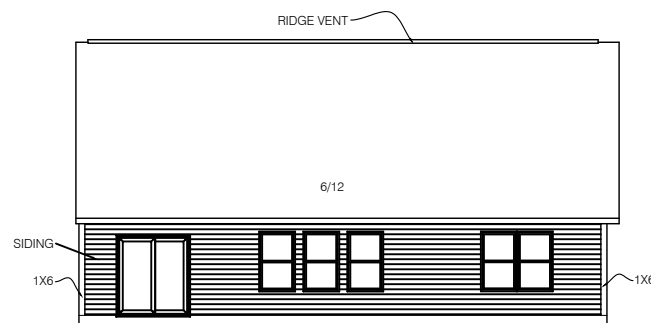

REAR ELEVATION

SCALE: 1/16" = 1'-0"

MODEL #4002

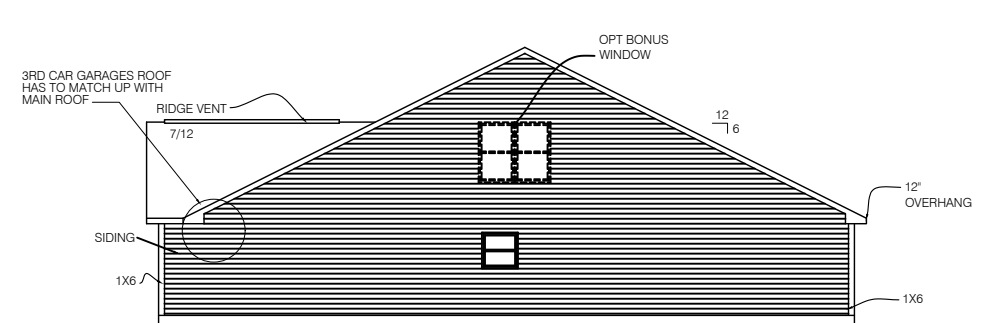

RIGHT ELEVATION

SCALE: 1/16" = 1'-0"

MODEL #4002


DATE:
8.4.11 JCW

NO.	DATE	REVISION	DR	CK


4002 HAWTHORNE
XXXXX RESIDENCE
WESTPORT HOMES
9210 N. MERIDIAN ST.
INDIANAPOLIS, IN

SHEET TITLE:
2008 S.F. RANCH

SHEET NO.
1

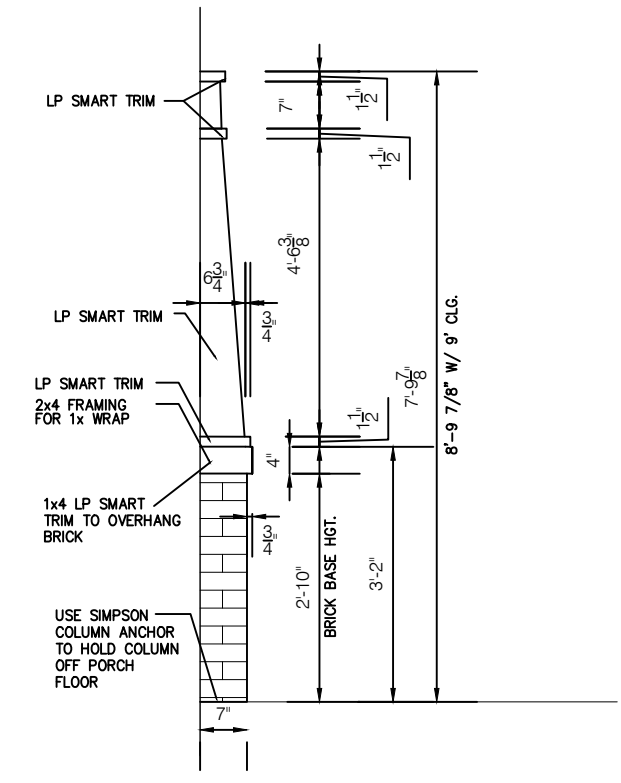


CRAFTSMAN 1/2 COLUMN DETAIL W/ BRICK
NOT TO SCALE

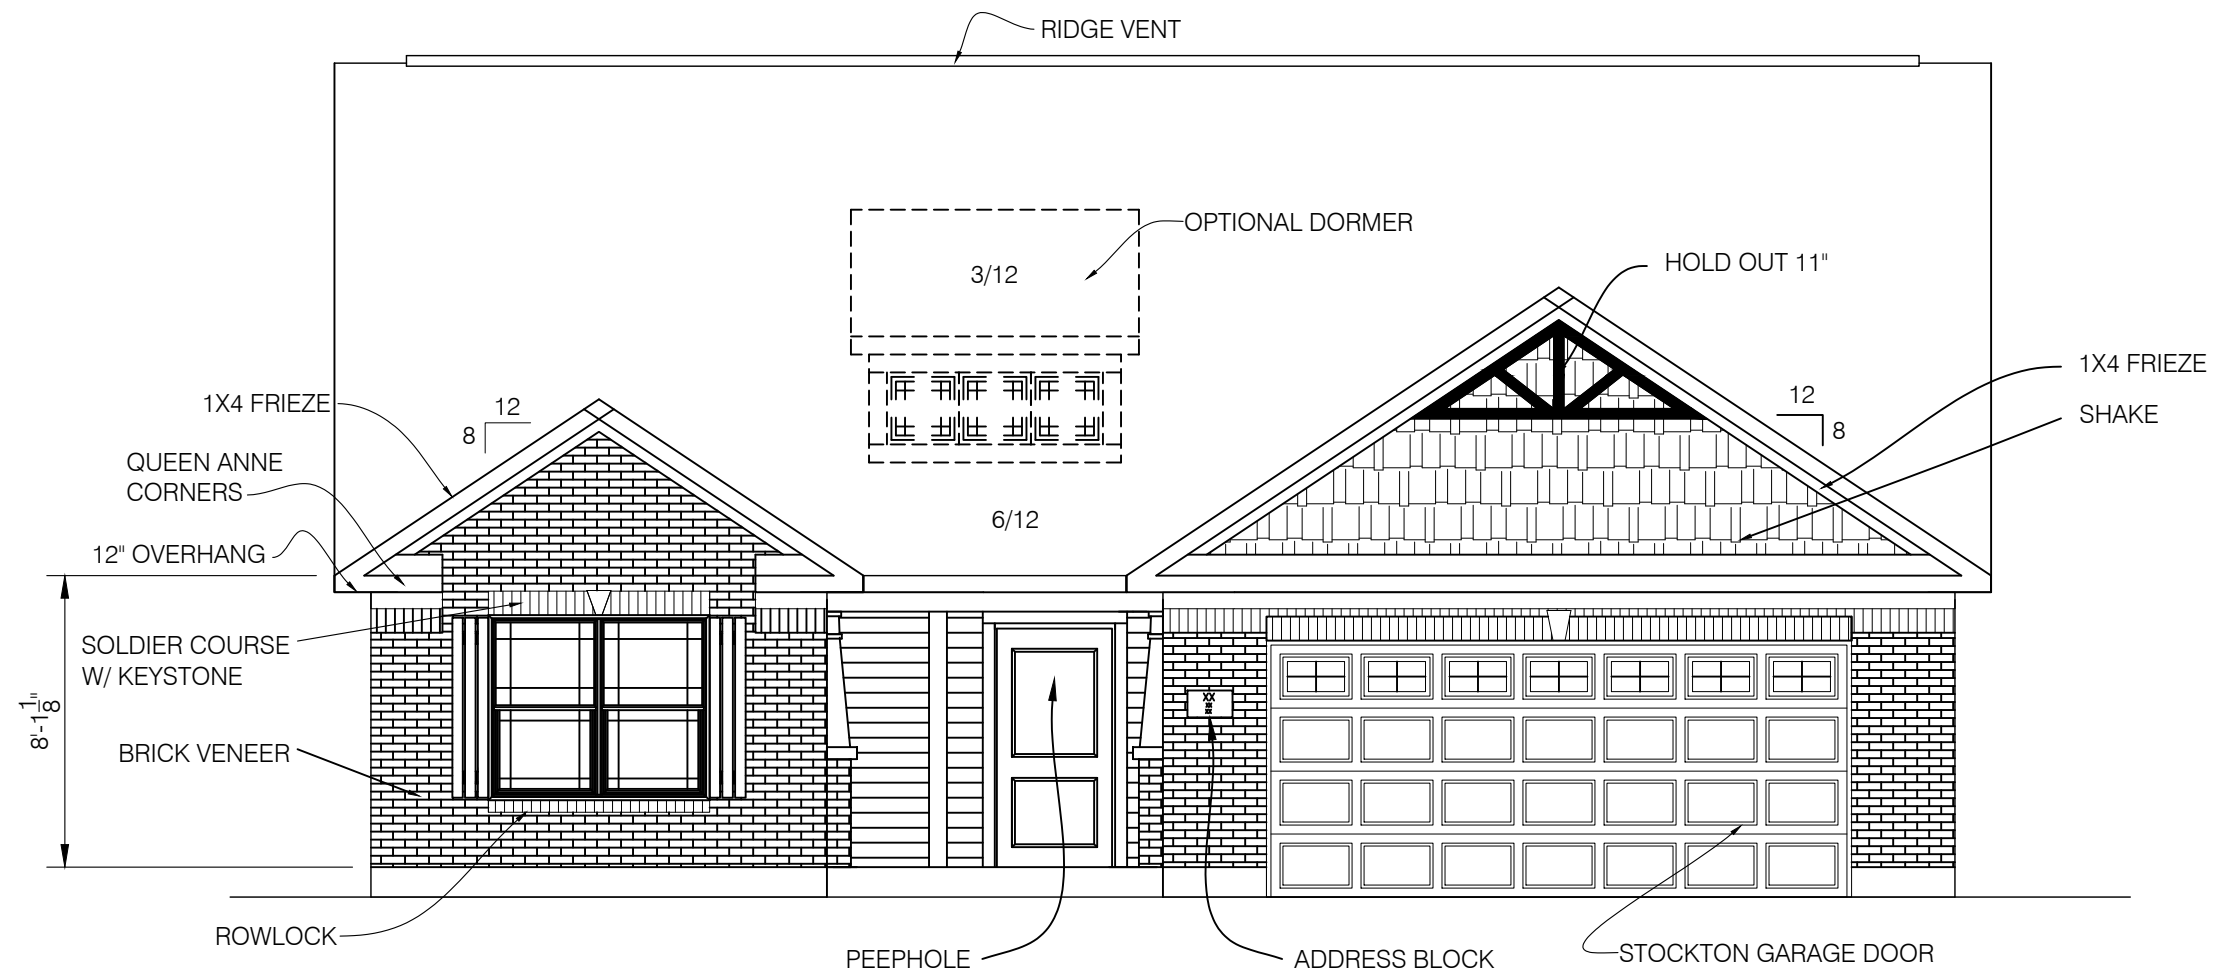


FRONT ELEVATION CRAFTSMAN
SCALE: 3/16" = 1'-0" MODEL #4002


BRICK = 56%
ONE COACH LIGHT PER GARAGE LEG

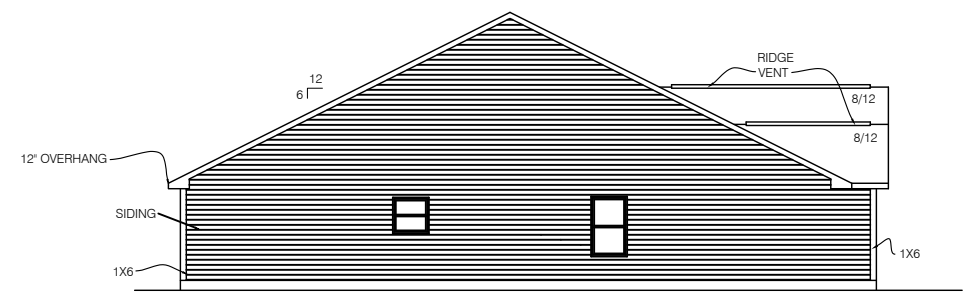

LEFT ELEVATION
SCALE: 1/16" = 1'-0" MODEL #4002

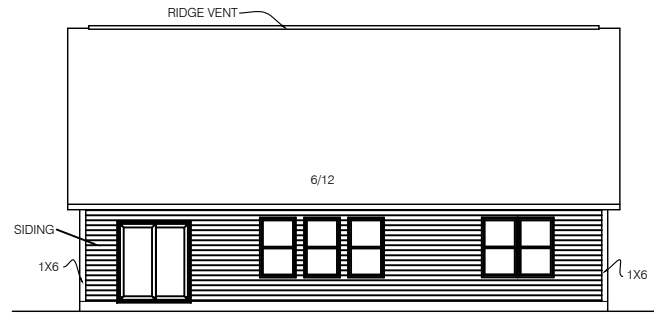

REAR ELEVATION
SCALE: 1/16" = 1'-0" MODEL #4002

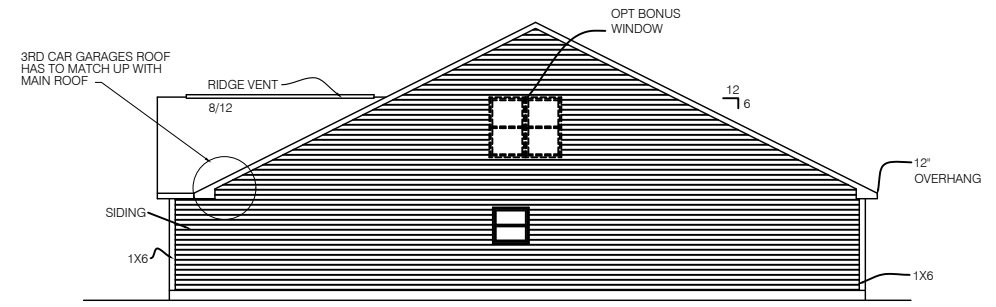

RIGHT ELEVATION
SCALE: 1/16" = 1'-0" MODEL #4002


DATE:
8.4.11 JCW

NO.	DATE	REVISION

4002 HAWTHORNE
XXXXX RESIDENCE
WESTPORT HOMES
INDIANAPOLIS, IN
9210 N. MERIDIAN ST.

SHEET TITLE:
2008 S.F. RANCH

SHEET NO.
1

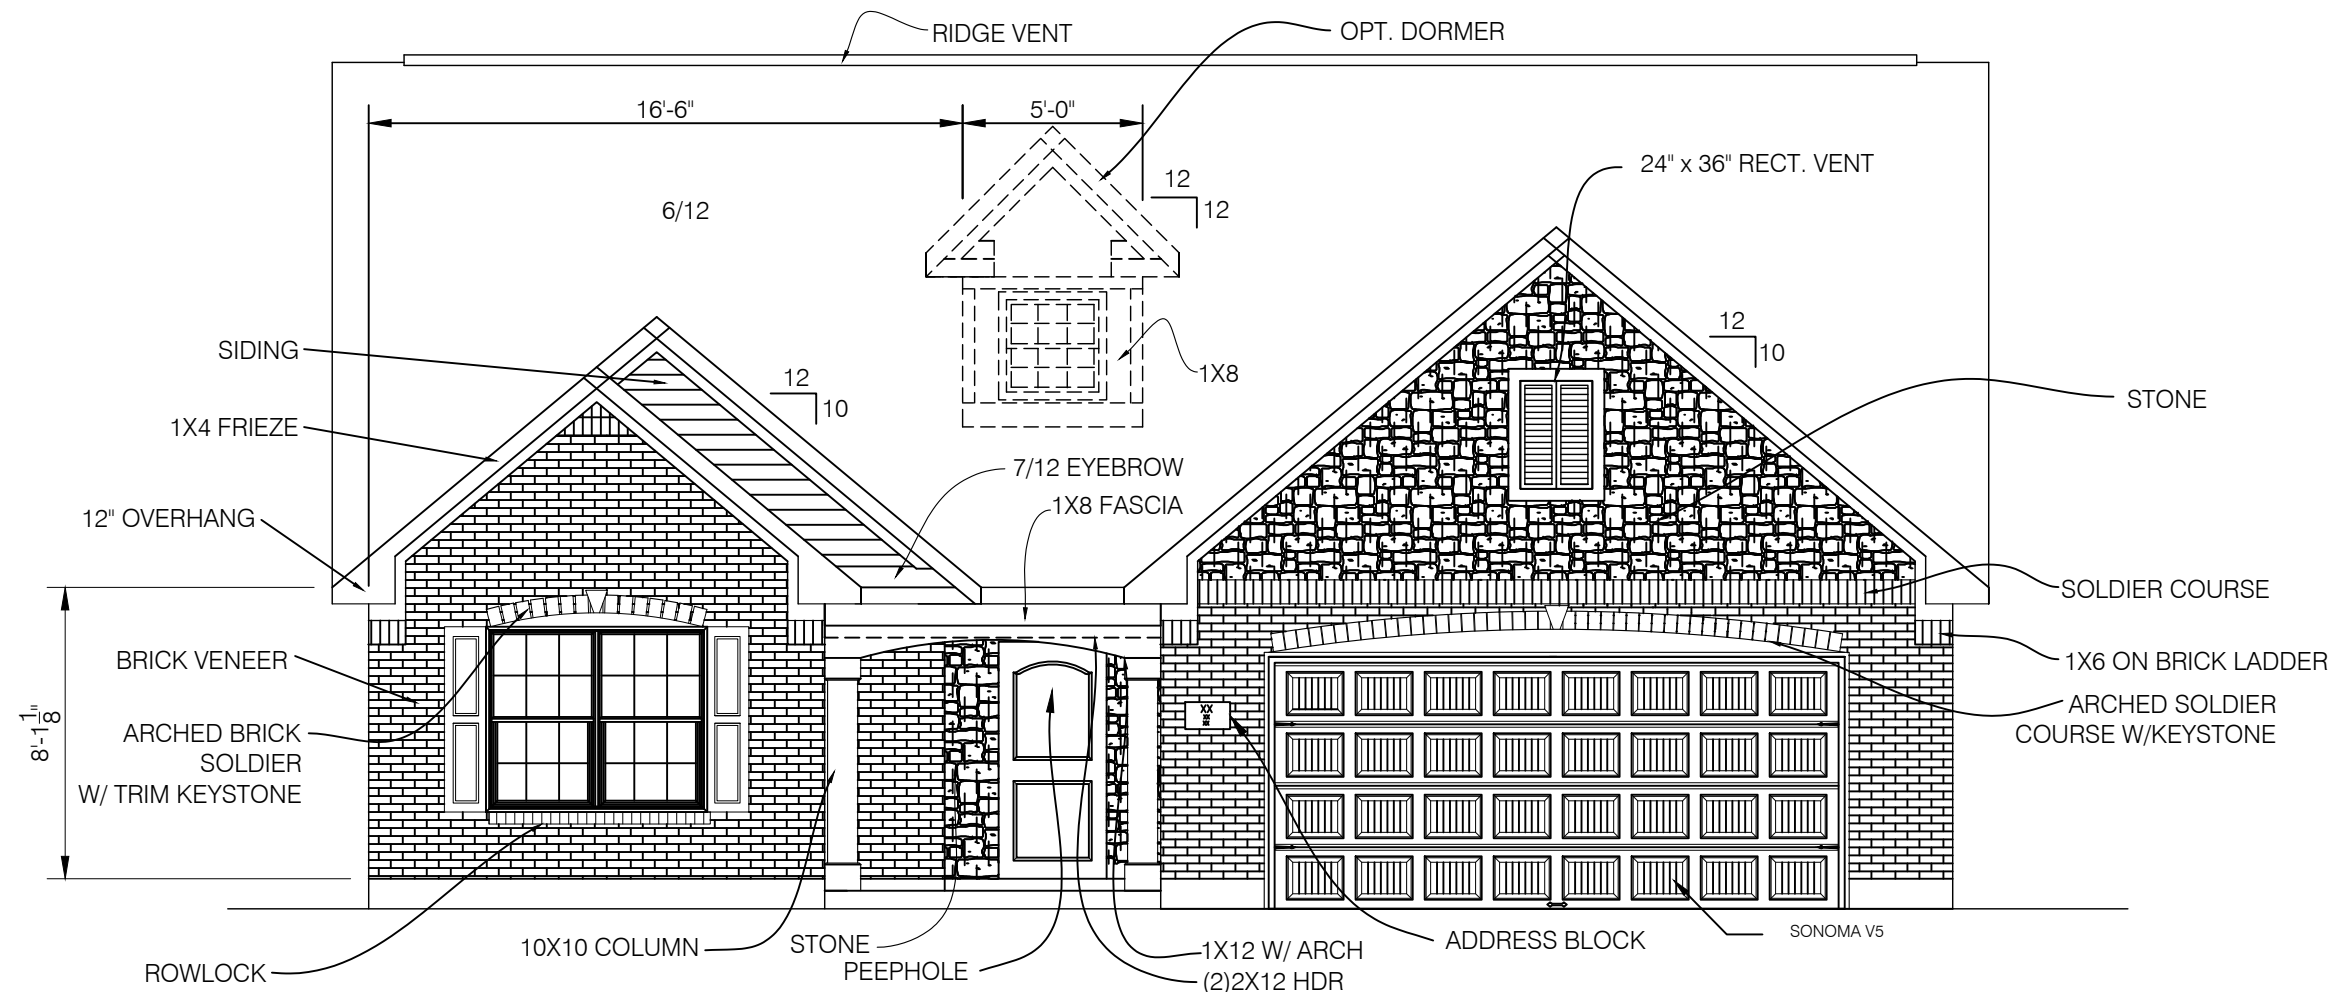


FRONT ELEVATION GALLERY

SCALE: 3/16" = 1'-0"

MODEL #4002


BRICK & STONE = 96%
ONE COACH LIGHT PER GARAGE LEG

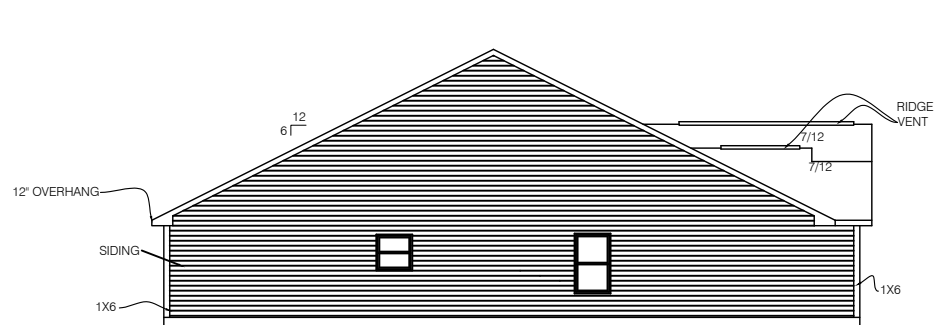

LEFT ELEVATION

SCALE: 1/16" = 1'-0"


MODEL #4002

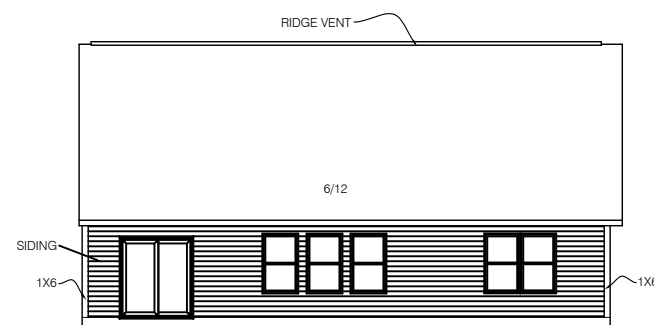

REAR ELEVATION

SCALE: 1/16" = 1'-0"

MODEL #4002

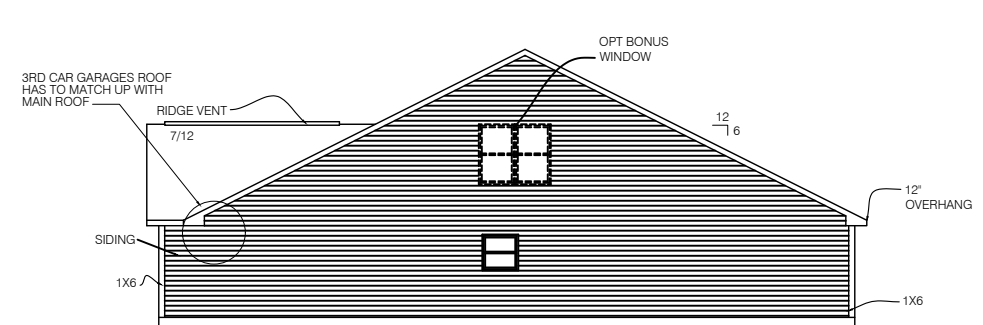

RIGHT ELEVATION

SCALE: 1/16" = 1'-0"

MODEL #4002


DATE:
8.4.11 JCW

NO. DATE REVISION DR CK

4002 HAWTHORNE
XXXXX RESIDENCE
WESTPORT HOMES
INDIANAPOLIS, IN
9210 N. MERIDIAN ST.

SHEET TITLE:
2008 S.F. RANCH

SHEET NO.
1

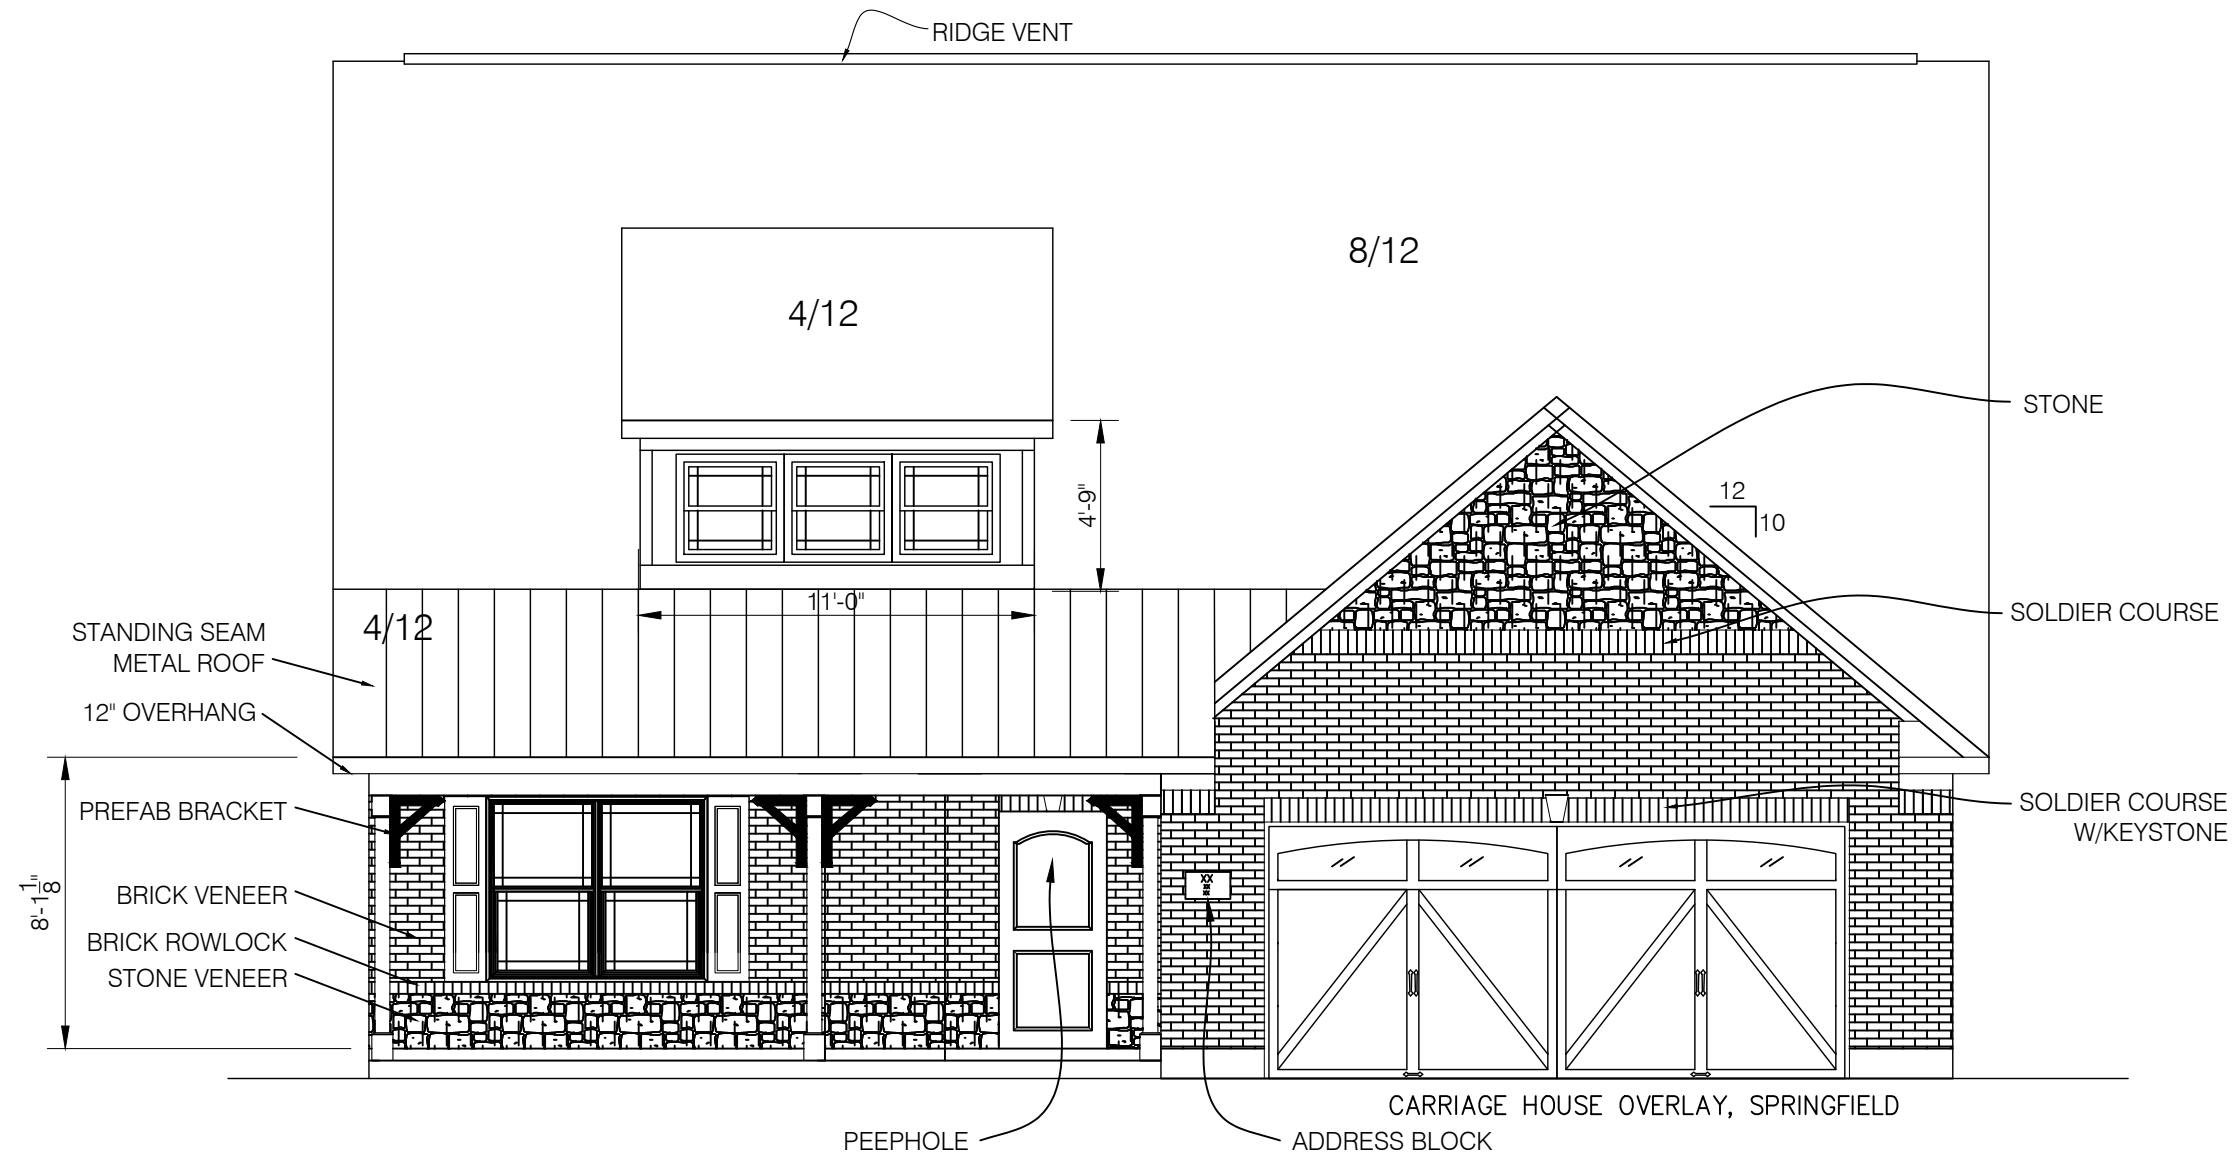


BRICK & STONE = 94%
 ONE COACH LIGHT PER GARAGE LEG

FRONT ELEVATION CARRIAGE

SCALE: 3/16" = 1'-0"


MODEL #4002

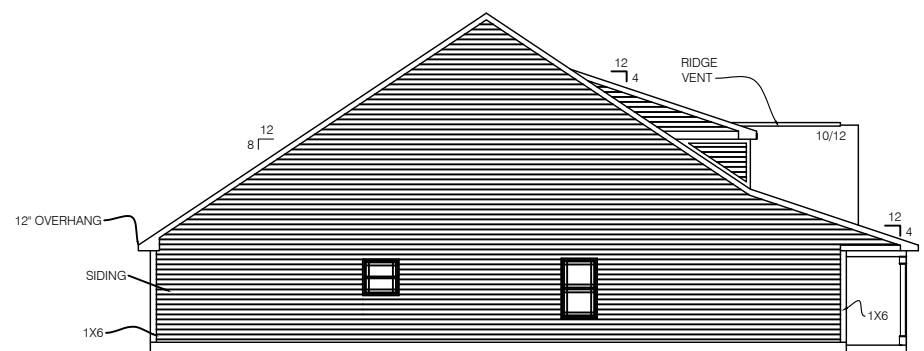

LEFT ELEVATION

SCALE: 1/16" = 1'-0"


MODEL #4002

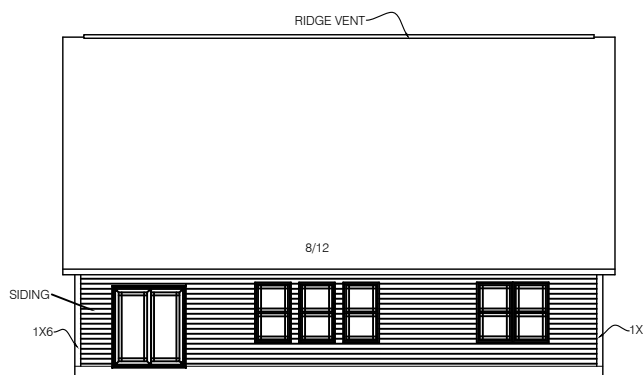

REAR ELEVATION

SCALE: 1/16" = 1'-0"

MODEL #4002

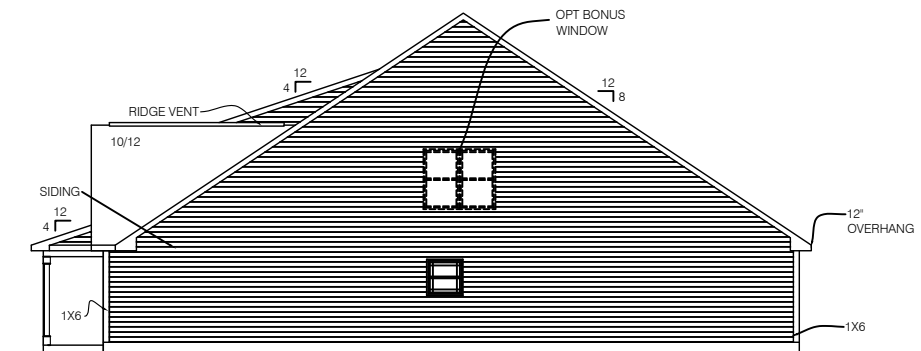

RIGHT ELEVATION

SCALE: 1/16" = 1'-0"

MODEL #4002


DATE:
8.4.11 JCW

NO. DATE REVISION DR CK

4002 HAWTHORNE
 XXXXX RESIDENCE
 WESTPORT HOMES
 9210 N. MERIDIAN ST.
 INDIANAPOLIS, IN

SHEET TITLE:
2008 S.F. RANCH

SHEET NO.
1

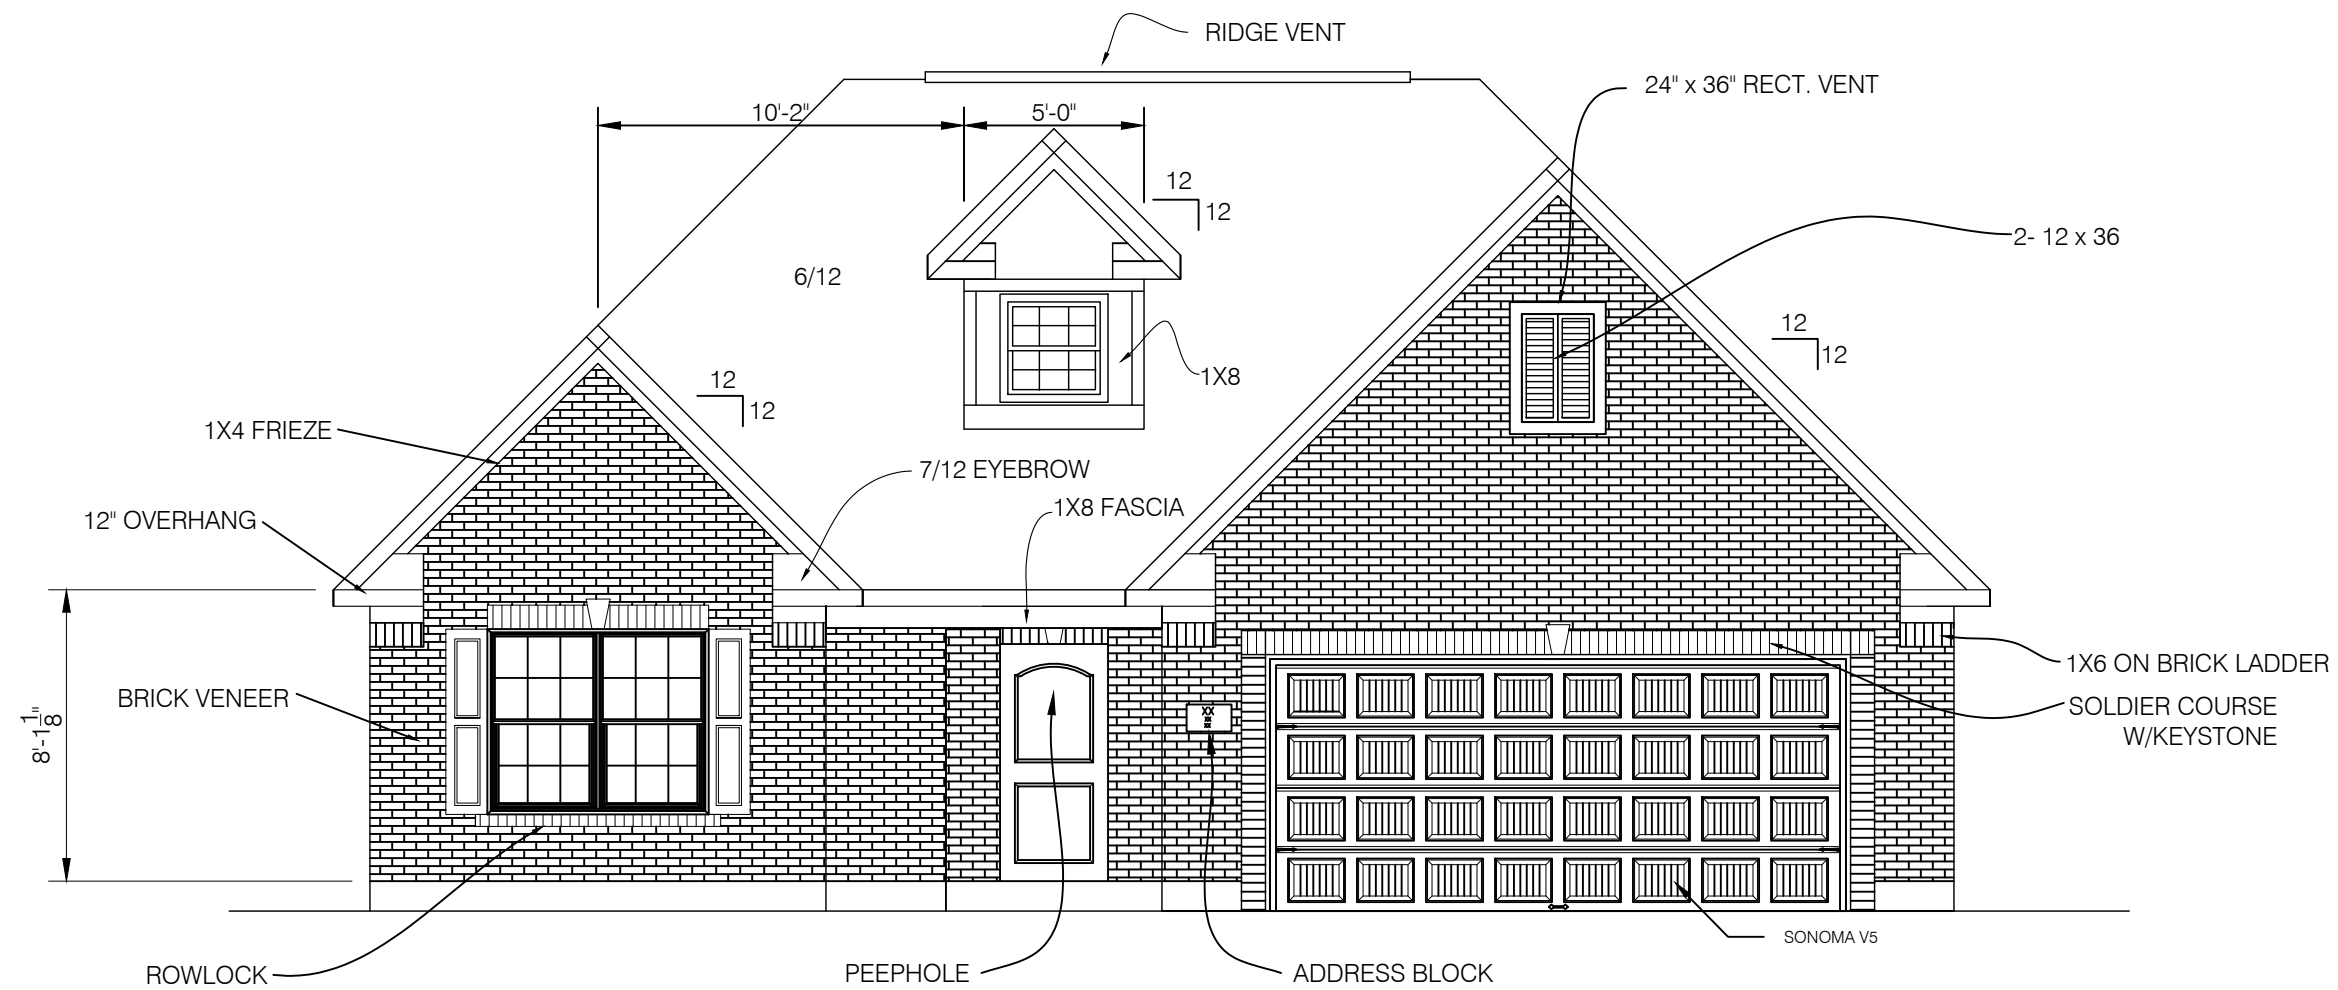


FRONT ELEVATION ESTATE

SCALE: 3/16" = 1'-0"

MODEL #4002


BRICK & STONE = 94%
 ONE COACH LIGHT PER GARAGE LEG

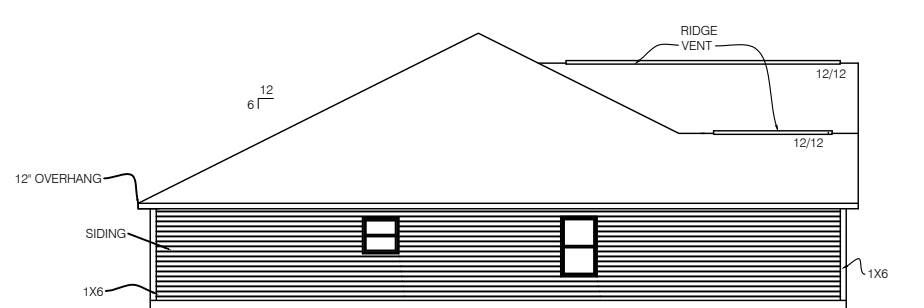

LEFT ELEVATION

SCALE: 1/16" = 1'-0"


MODEL #4002

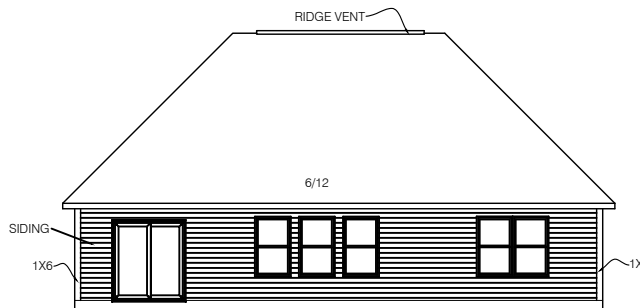

REAR ELEVATION

SCALE: 1/16" = 1'-0"

MODEL #4002

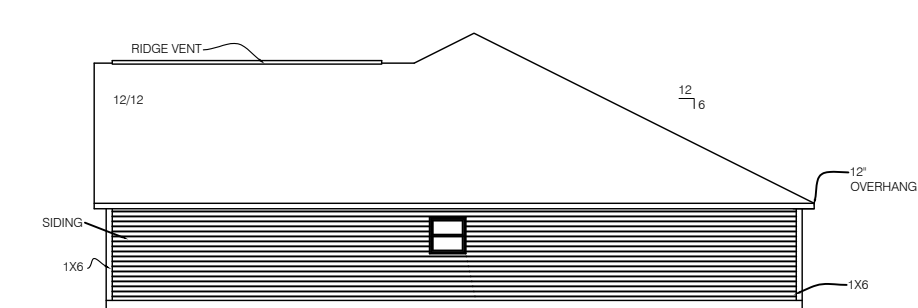

RIGHT ELEVATION

SCALE: 1/16" = 1'-0"

MODEL #4002


DATE:
8.4.11 JCW

NO.	DATE	REVISION	DR	CK

4002 HAWTHORNE
 XXXXX RESIDENCE
 WESTPORT HOMES
 INDIANAPOLIS, IN
 9210 N. MERIDIAN ST.

SHEET TITLE:
2008 S.F. RANCH

SHEET NO.
1

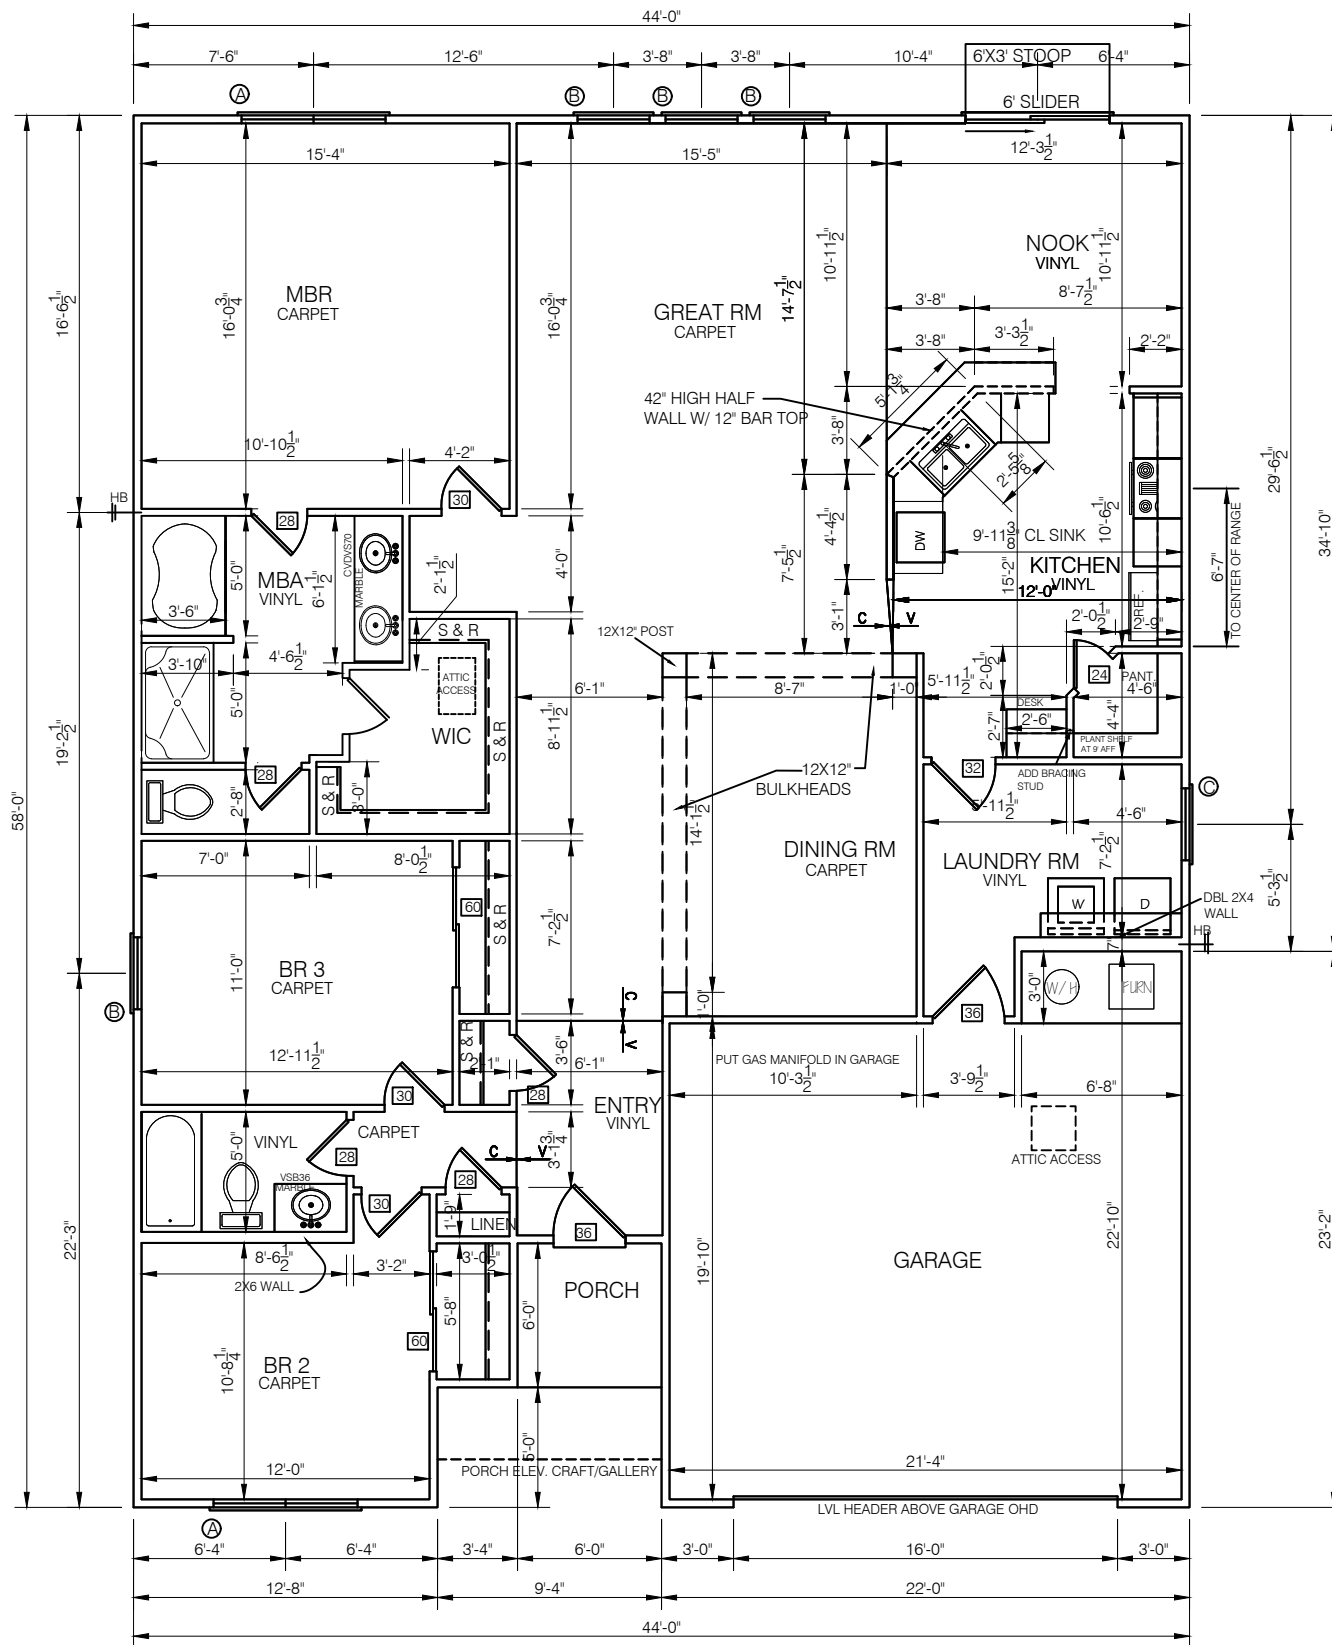

FIRST FLOOR PLAN

SCALE: 1/8" = 1'-0"

MODEL #: 4002

HOUSE = 2008 SF GARAGE = 461 SF

DATE:
8.4.11 JCW

NO.	DATE	REVISION	DR	CK

4002 HAWTHORNE
XXXXX RESIDENCE
WESTPORT HOMES
9210 N. MERIDIAN ST.
INDIANAPOLIS, IN

SHEET TITLE:
2008 S.F. RANCH

SHEET NO.
3