


FRONT ELEVATION PREMIER
 SCALE: 3/16" = 1'-0" MODEL #4822


BRICK = 51%
ONE COACH LIGHT PER GARAGE LEG



LEFT ELEVATION
 SCALE: 1/16" = 1'-0" MODEL # 4822

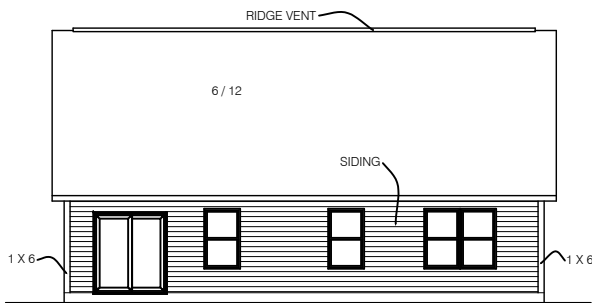

REAR ELEVATION
 SCALE: 1/16" = 1'-0" MODEL # 4822

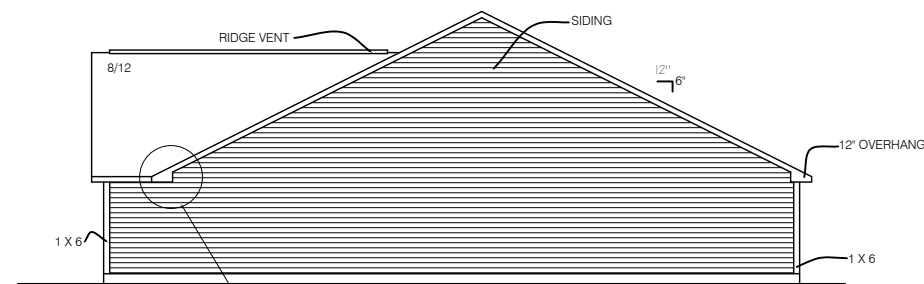

RIGHT ELEVATION
 SCALE: 1/16" = 1'-0" MODEL # 4822

--


DATE:
1.25.12 JCW

NO.	DATE	REVISION	DR	CK


4822 HEYDEN
XXXXX RESIDENCE
WESTPORT HOMES
INDIANAPOLIS, IN
9210 N. MERIDIAN ST.

SHEET TITLE:
1822 S.F. RANCH

SHEET NO.
1

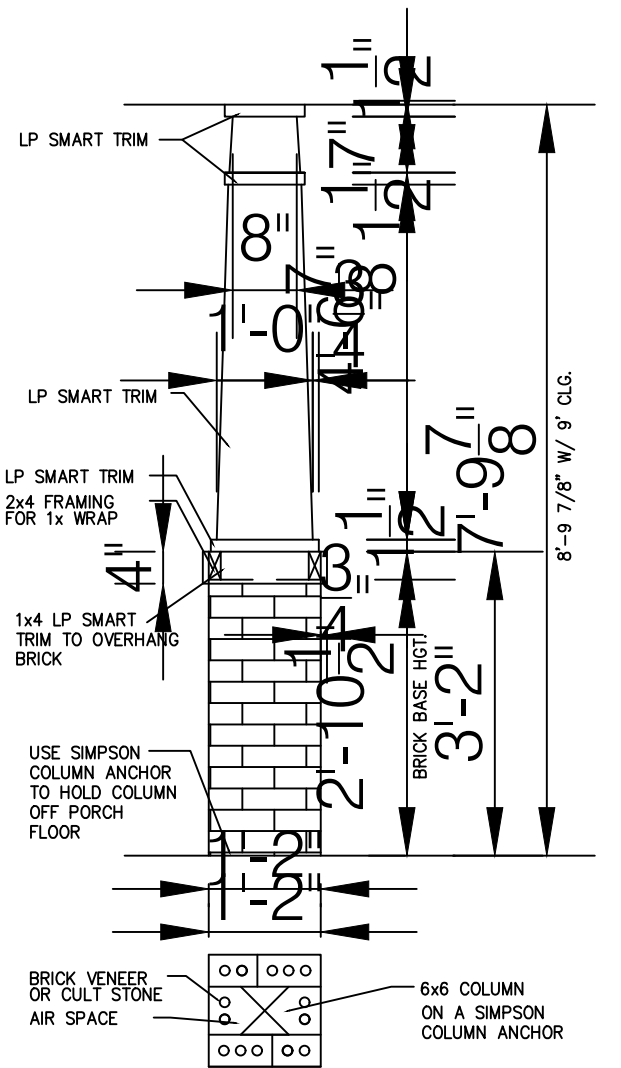

CRAFTSMAN COLUMN DETAIL W/ BRICK
NOT TO SCALE

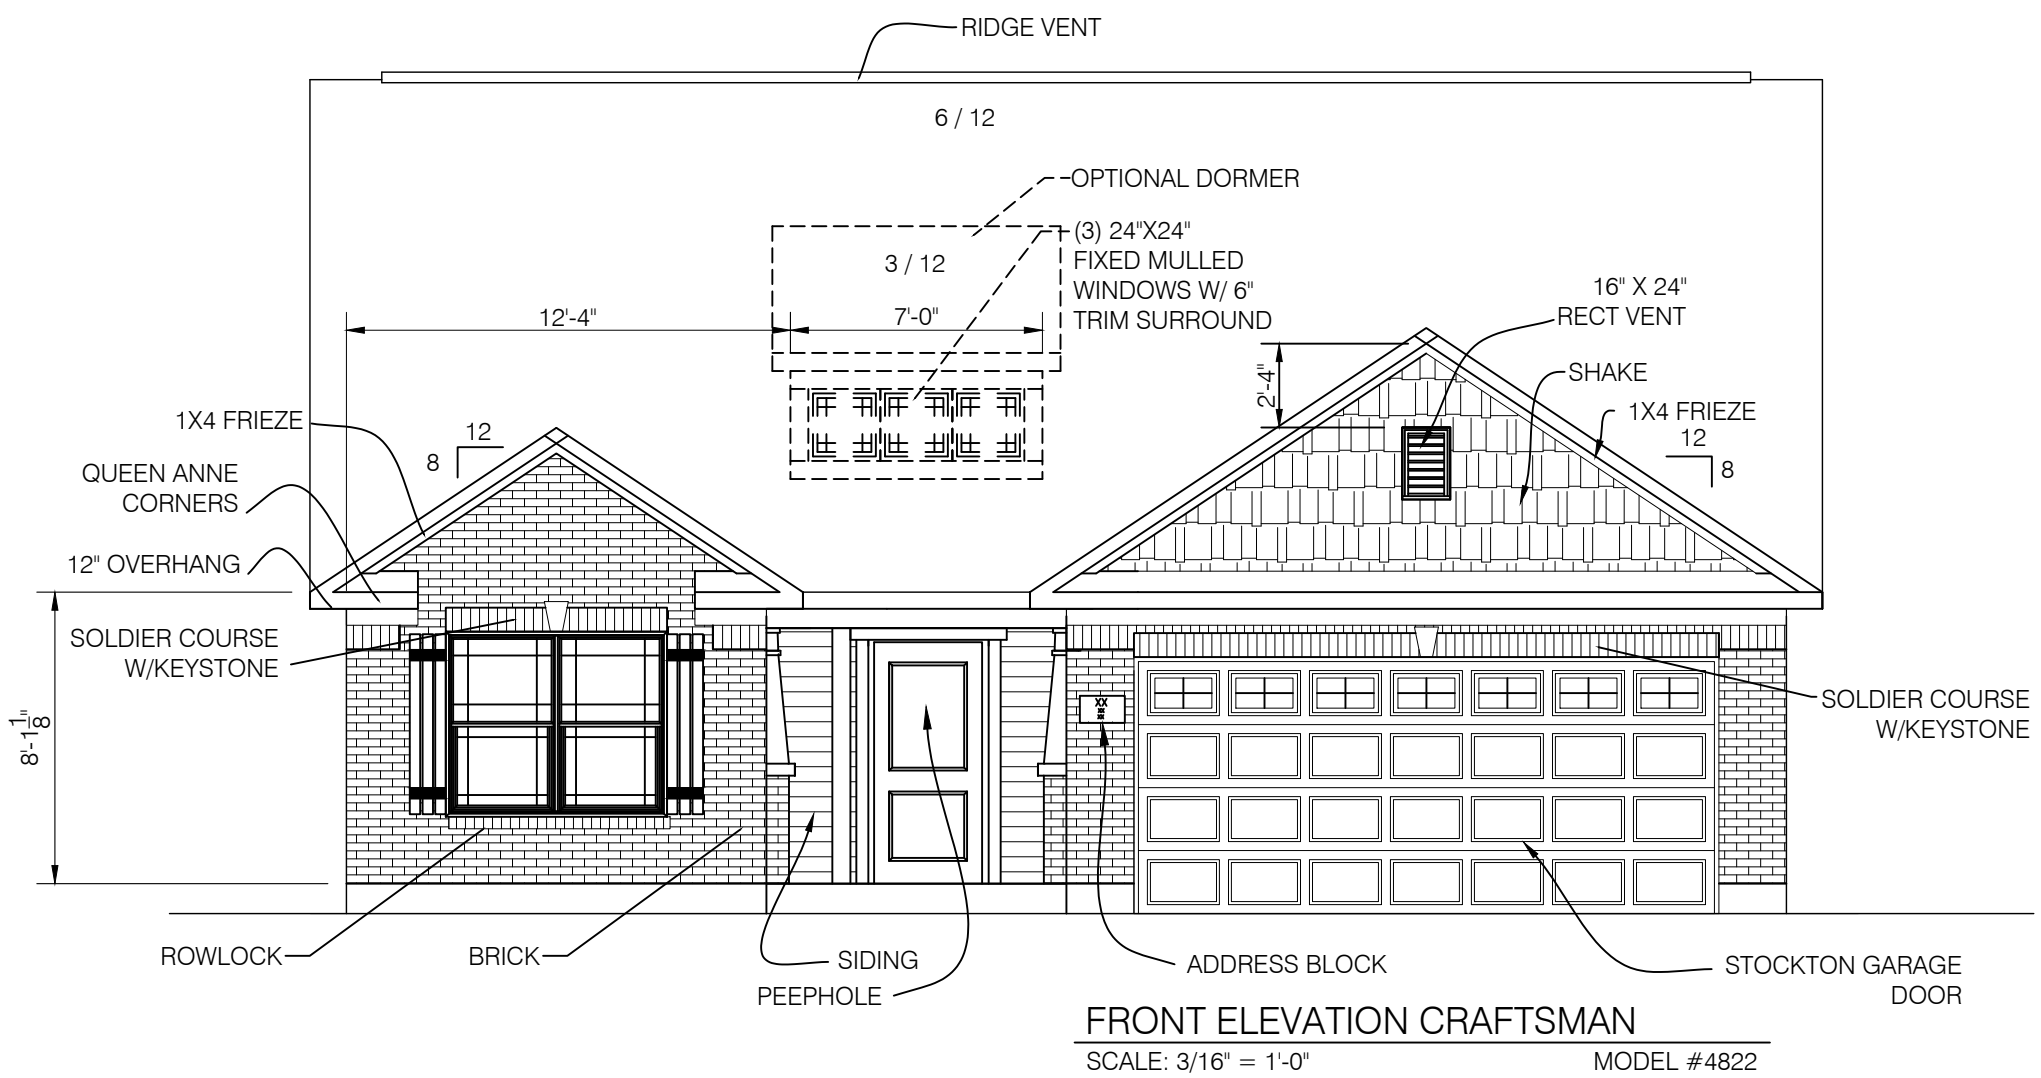


FRONT ELEVATION CRAFTSMAN
SCALE: 3/16" = 1'-0" MODEL #4822


BRICK = 55%
ONE COACH LIGHT PER GARAGE LEG



LEFT ELEVATION
SCALE: 1/16" = 1'-0" MODEL # 4822

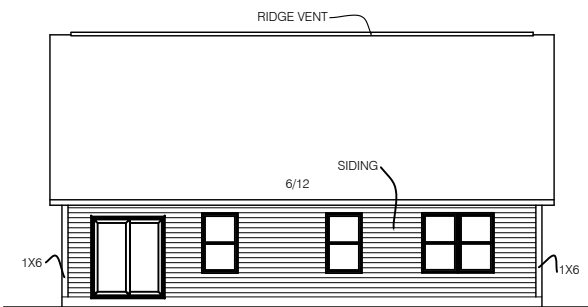

REAR ELEVATION
SCALE: 1/16" = 1'-0" MODEL # 4822

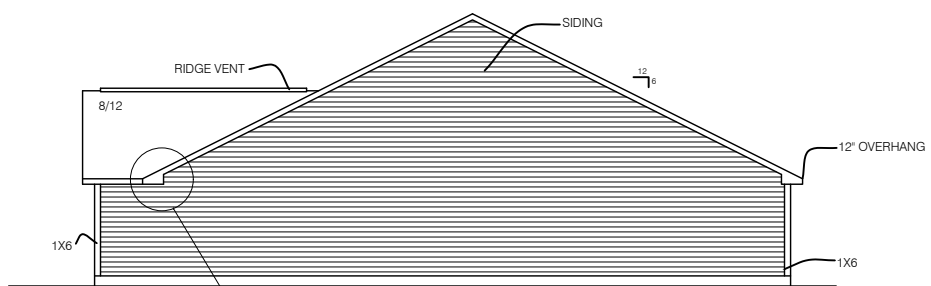

RIGHT ELEVATION
SCALE: 1/16" = 1'-0" MODEL # 4822

--


DATE:
1.25.12 JCW

NO.	DATE	REVISION




4822 HEYDEN
XXXXX RESIDENCE
WESTPORT HOMES
INDIANAPOLIS, IN
9210 N. MERIDIAN ST.

SHEET TITLE:
1822 S.F. RANCH

SHEET NO.
1

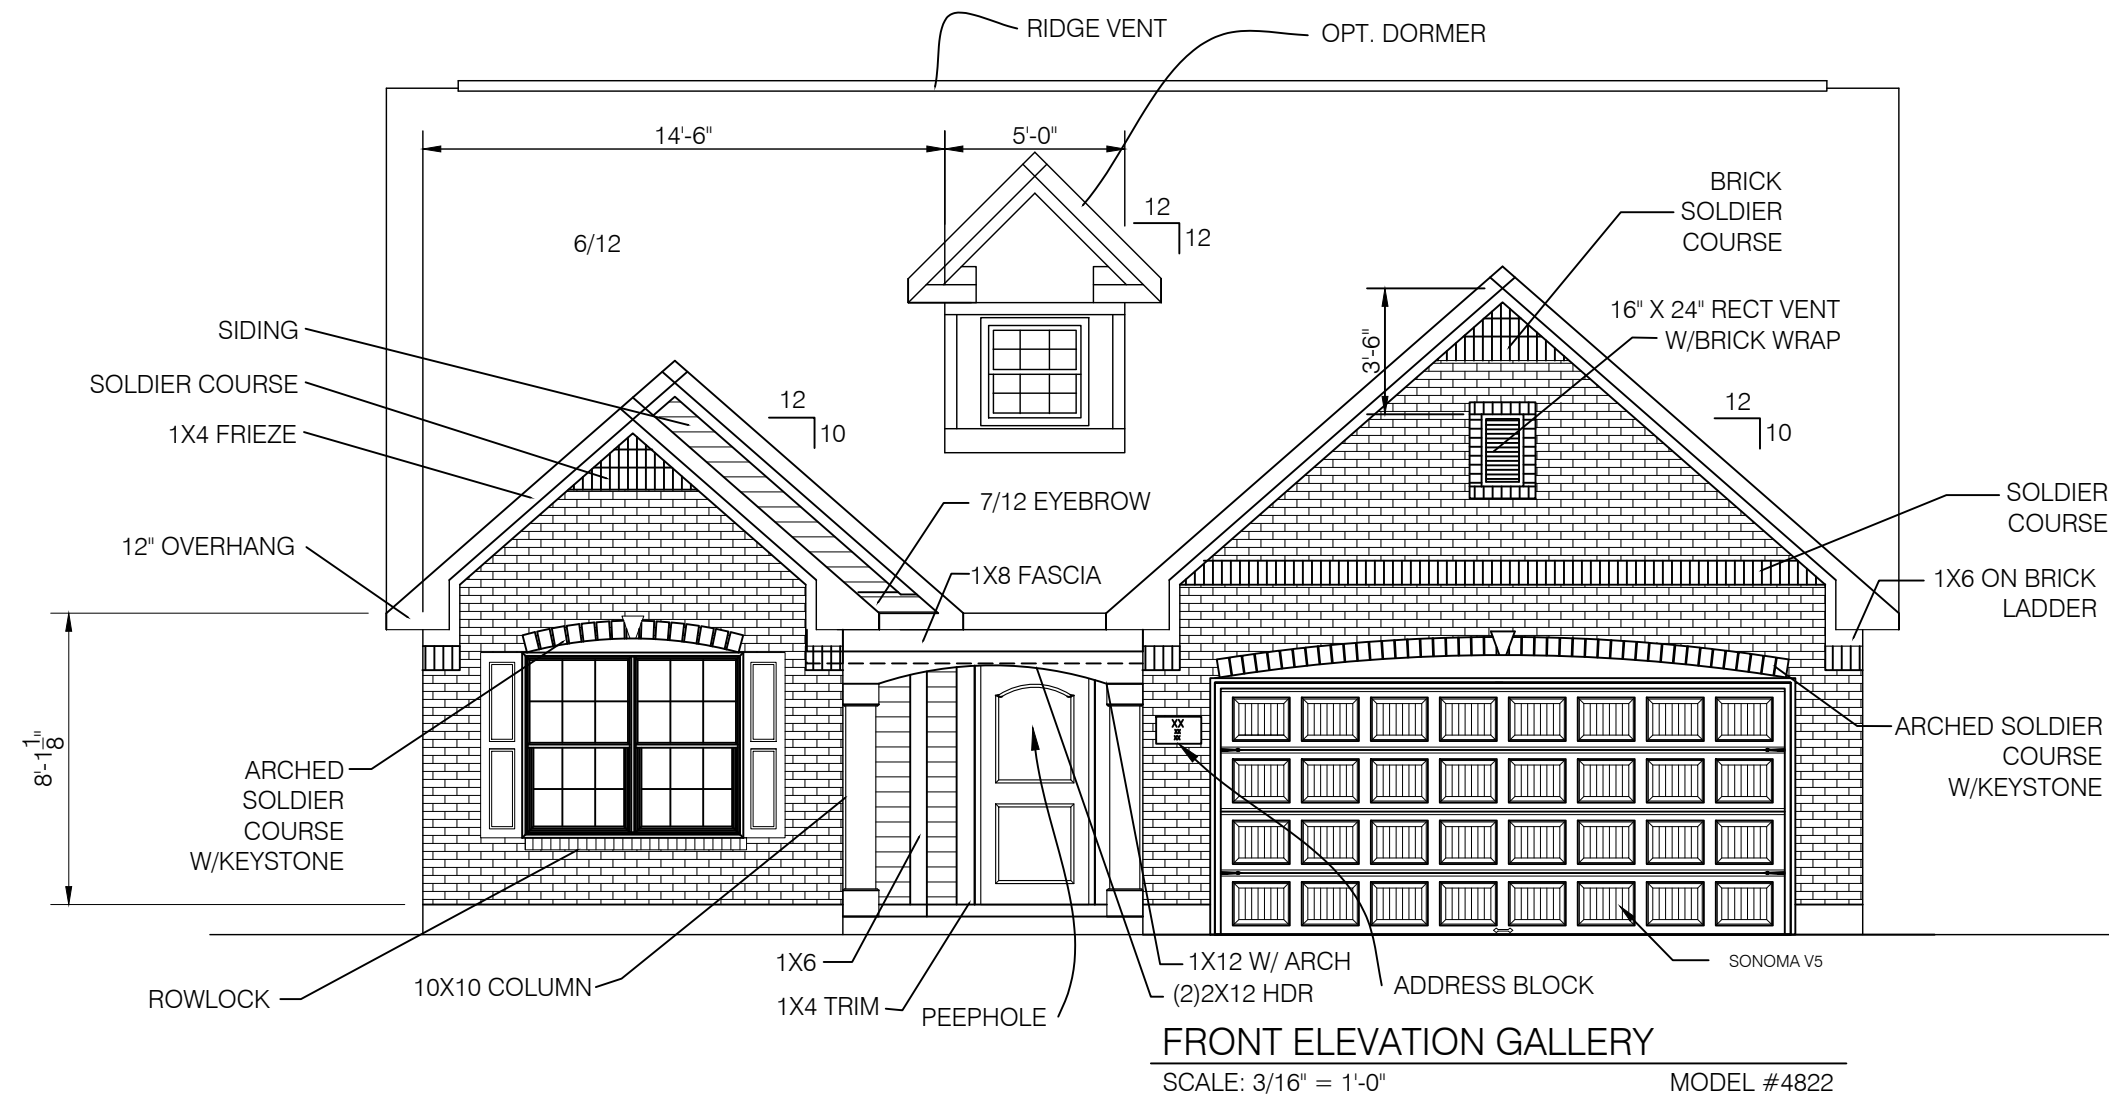

BRICK = 82%
ONE COACH LIGHT PER GARAGE LEG

 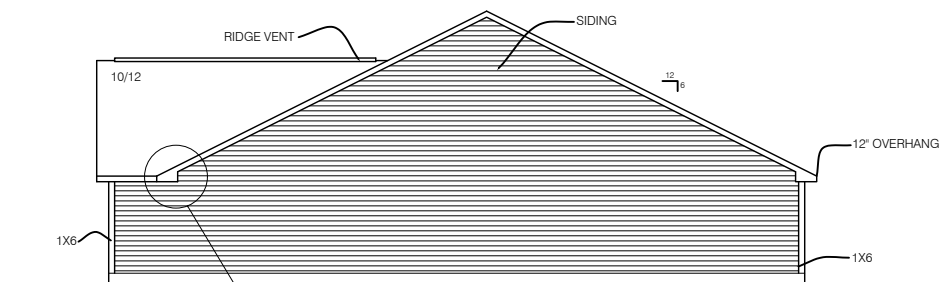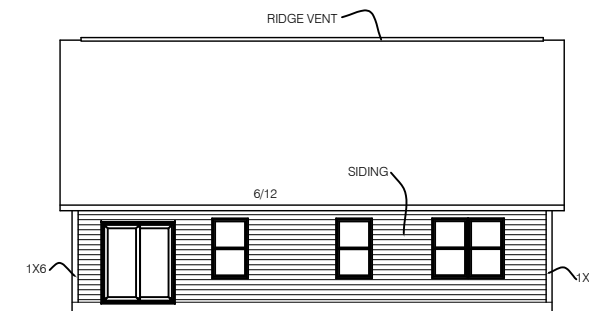



DATE:
1.25.12 JCW

NO.	DATE	REVISION	DR	CK

4822 HEYDEN
XXXXX RESIDENCE
WESTPORT HOMES
INDIANAPOLIS, IN
9210 N. MERIDIAN ST.




SHEET TITLE:
1822 S.F. RANCH

SHEET NO.
1

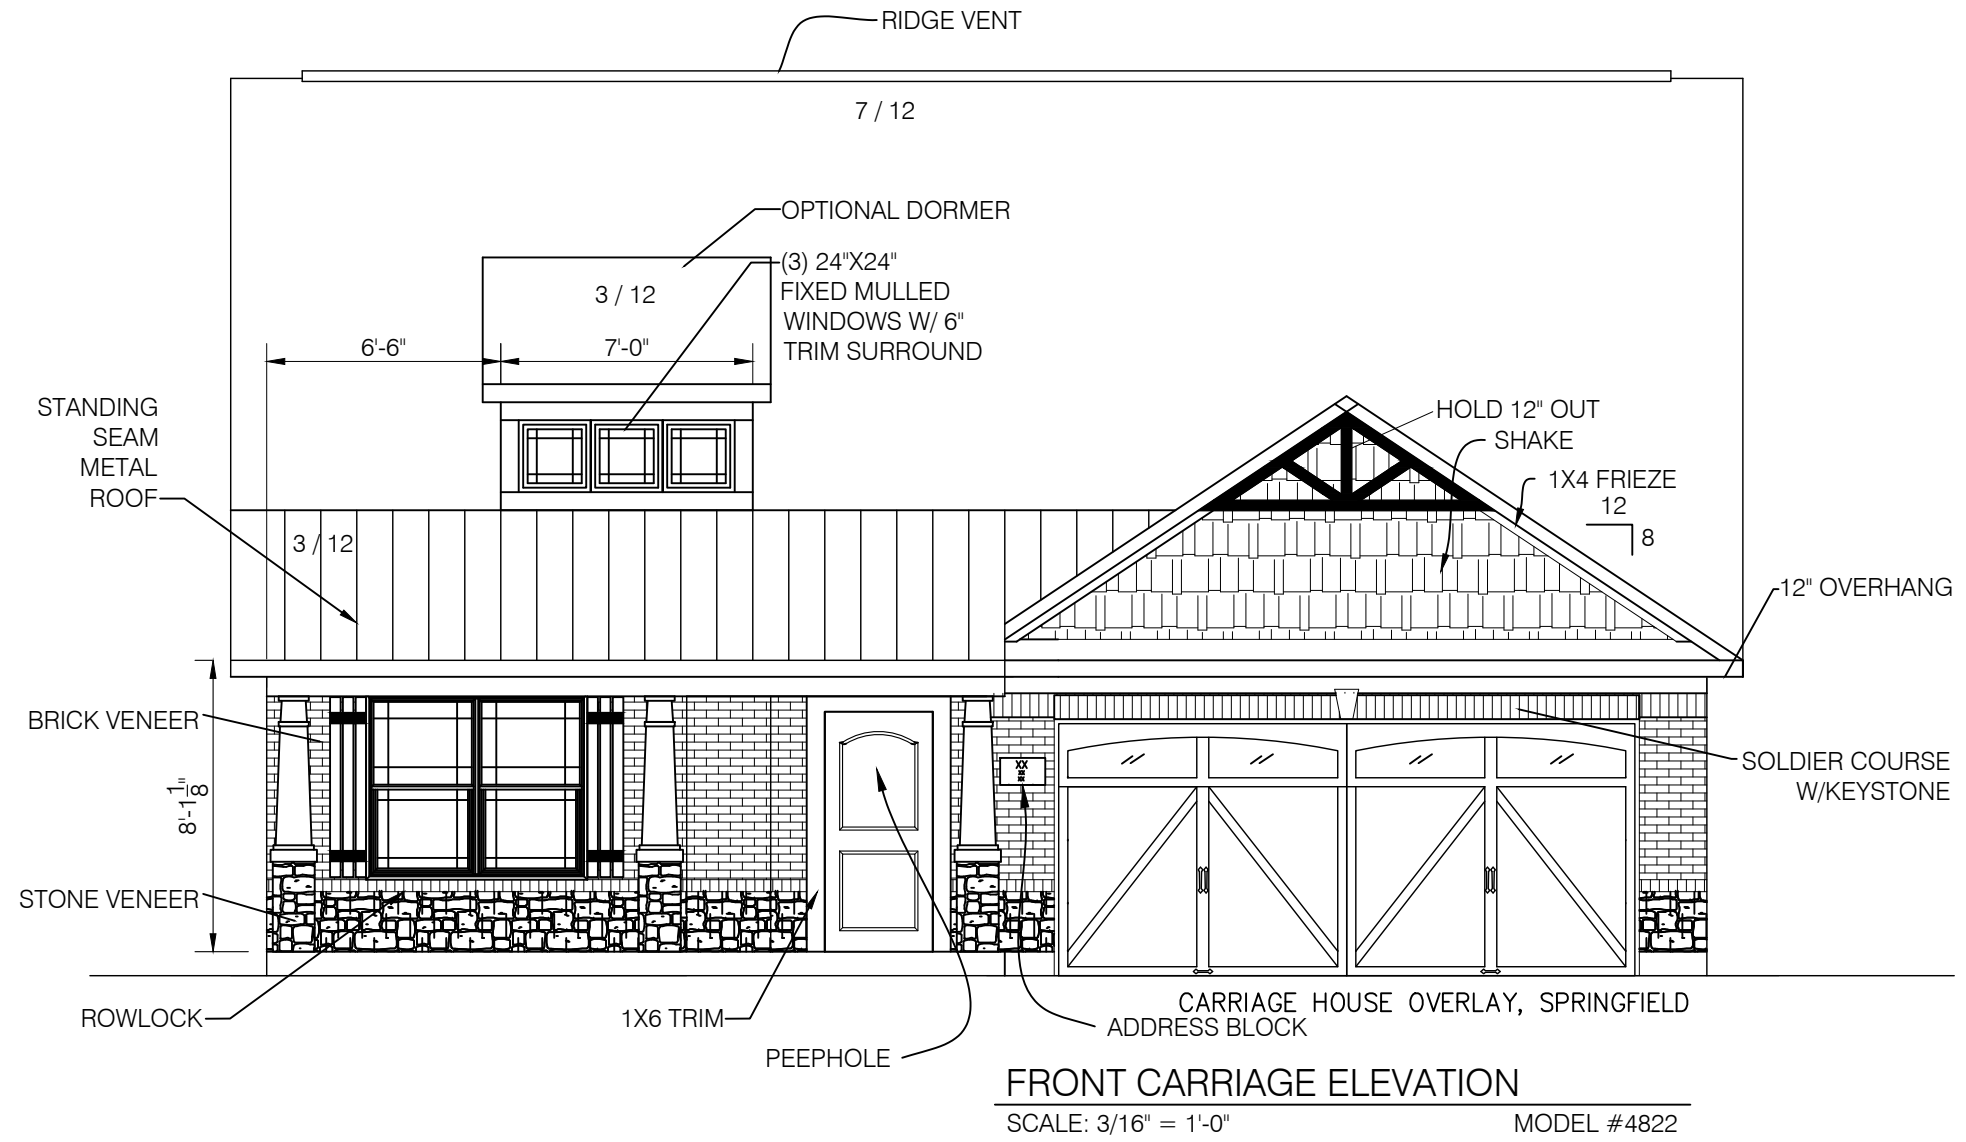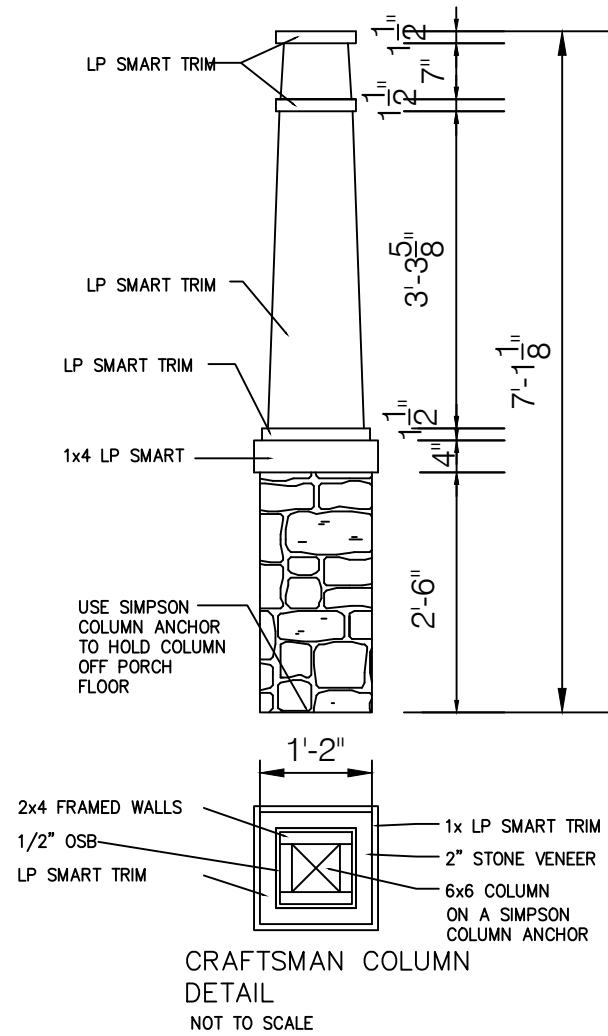

BRICK = 70%

ONE COACH LIGHT PER GARAGE LEG

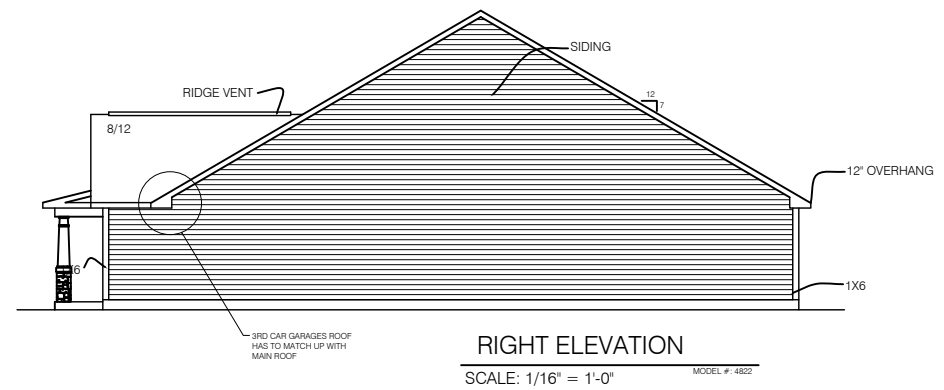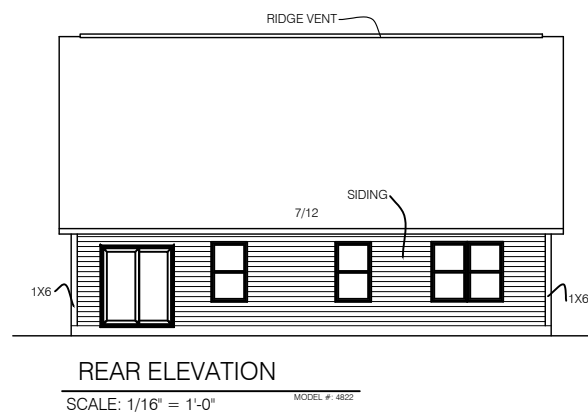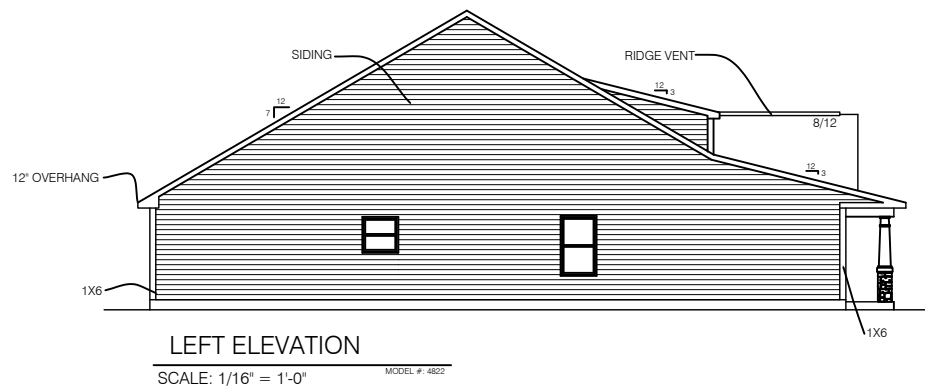


DATE:
1.25.12 JCW

NO.	DATE	REVISION	DR	CK




4822 HEYDEN
XXXXX RESIDENCE
WESTPORT HOMES
9210 N. MERIDIAN ST.
INDIANAPOLIS, IN

SHEET TITLE:
1822 S.F. RANCH

SHEET NO.
1

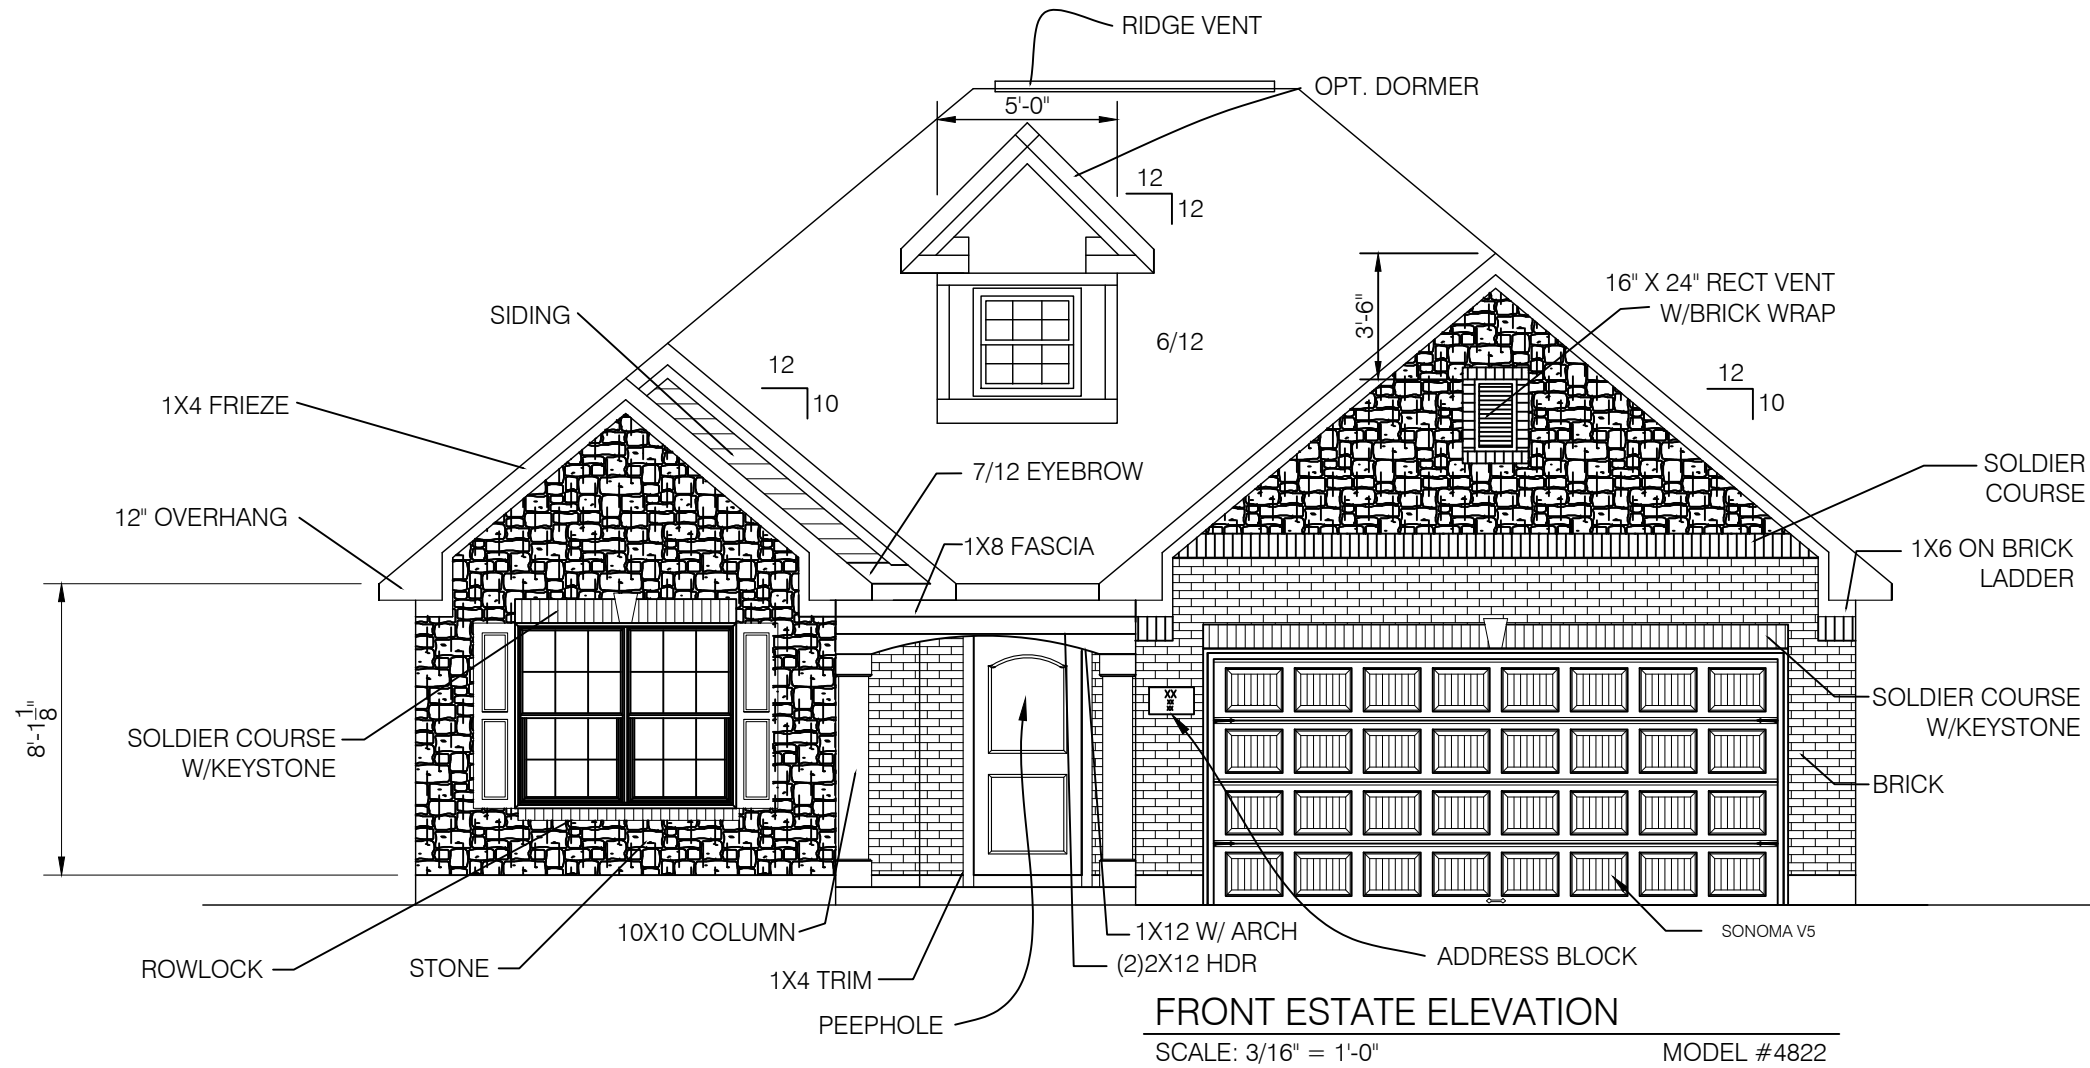

BRICK = 97%
 ONE COACH LIGHT PER GARAGE LEG

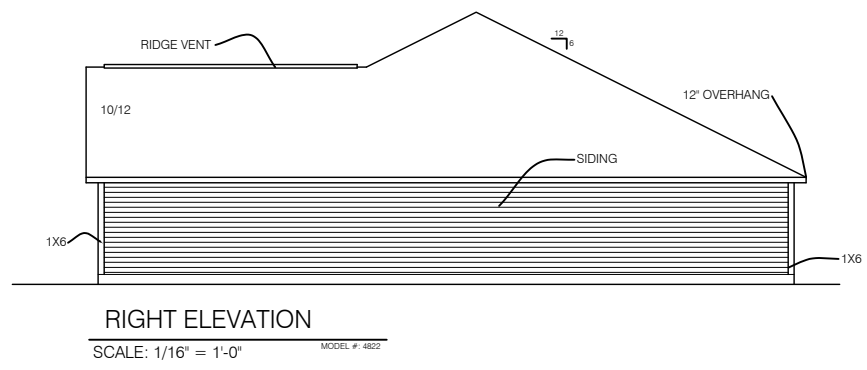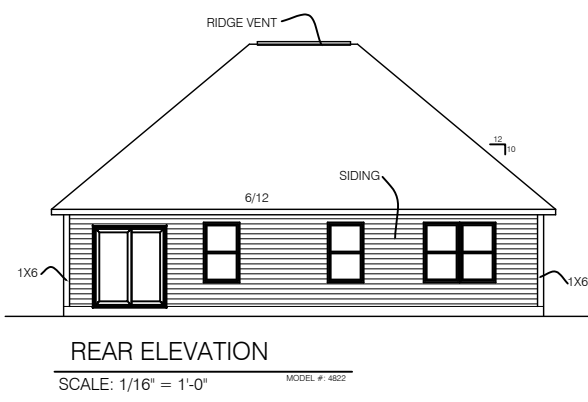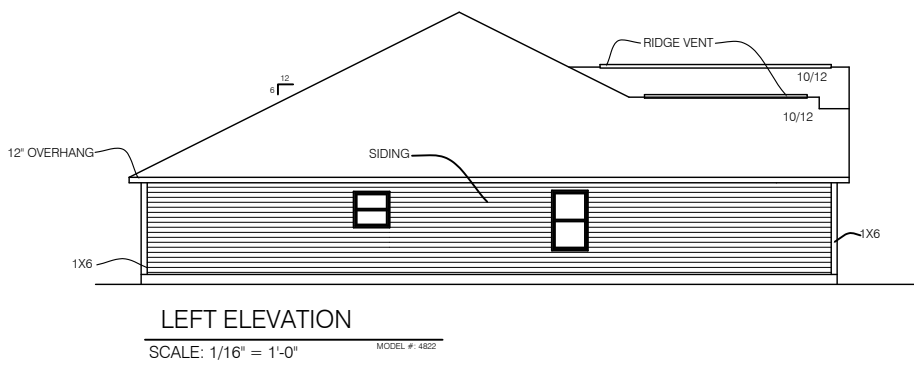



DATE:
1.25.12 JCW

NO.	DATE	REVISION	DR	CK

4822 HEYDEN
 XXXXX RESIDENCE
 WESTPORT HOMES
 INDIANAPOLIS, IN
 9210 N. MERIDIAN ST.

SHEET TITLE:
1822 S.F. RANCH

SHEET NO.
1

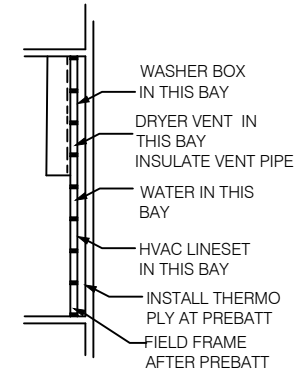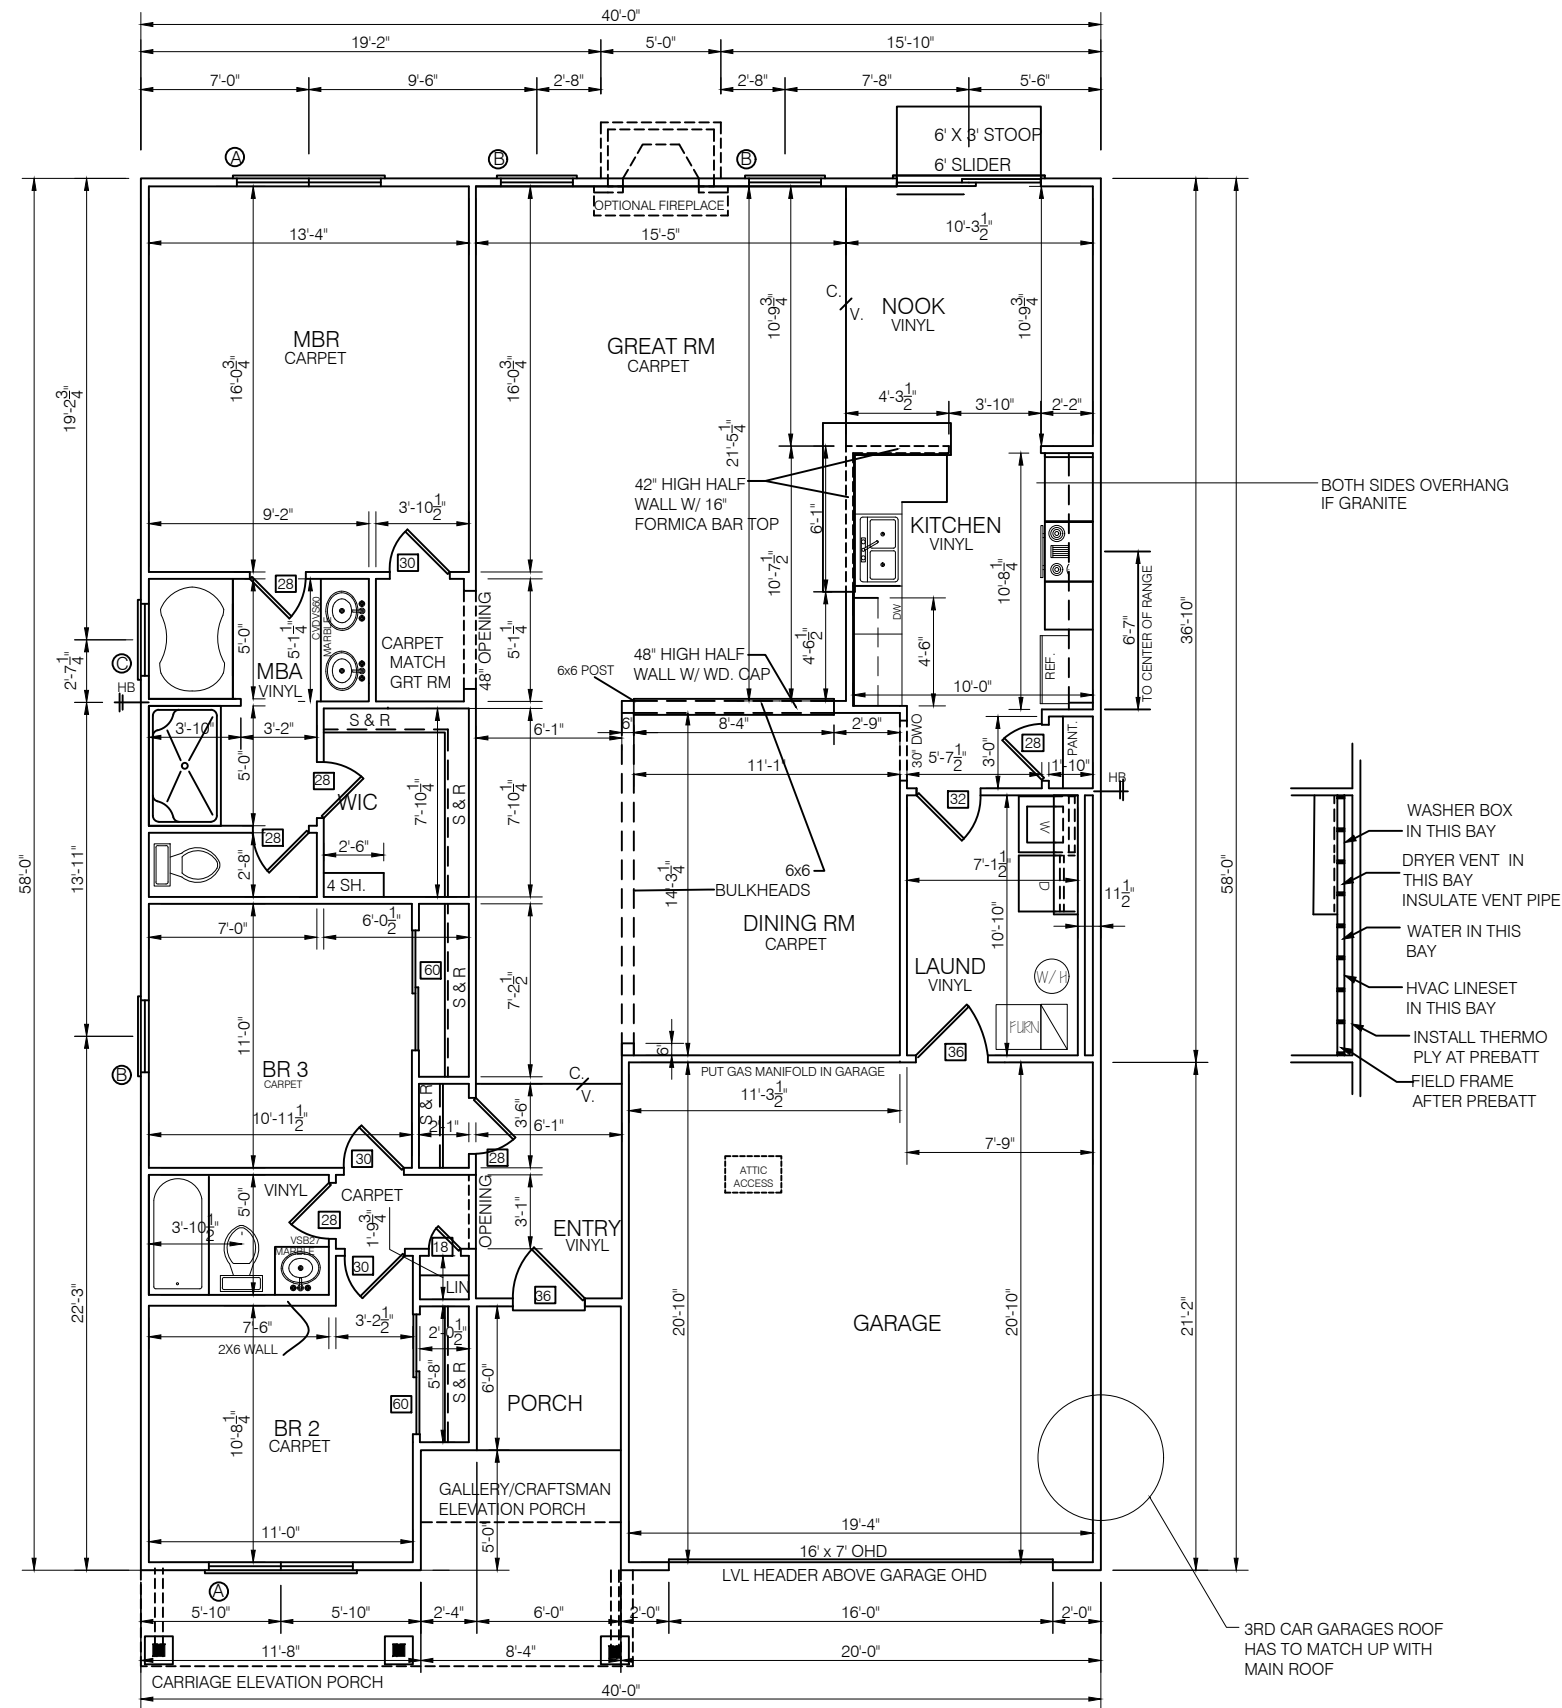

3RD CAR GARAGES ROOF HAS TO MATCH UP WITH MAIN ROOF

FIRST FLOOR PLAN, SLAB

SCALE: 1/8" = 1'-0" MODEL #: 4822
 HOUSE = 1822 SF GARAGE = 420 SF

--	--

DATE:
1.25.12 JCW

NO.	DATE	REVISION	DR	CK

**4822 HEYDEN
 XXXXX RESIDENCE**
 WESTPORT HOMES
INDIANAPOLIS, IN
 9210 N. MERIDIAN ST.

**SHEET TITLE:
 1822 S.F. RANCH**

SHEET NO.
3