



BRICK = 78%  
ONE COACH LIGHT PER GARAGE LEG

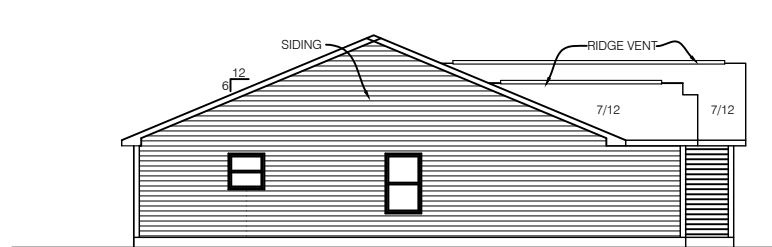


LEFT ELEVATION

SCALE: 1/16" = 1'-0" MODEL #4409

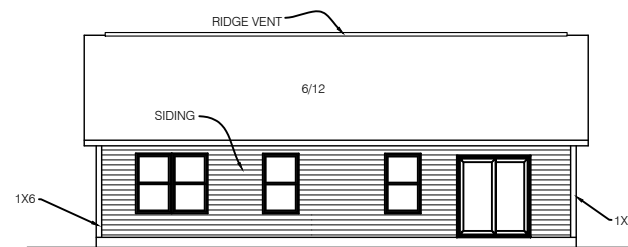

REAR ELEVATION

SCALE: 1/16" = 1'-0" MODEL #4409

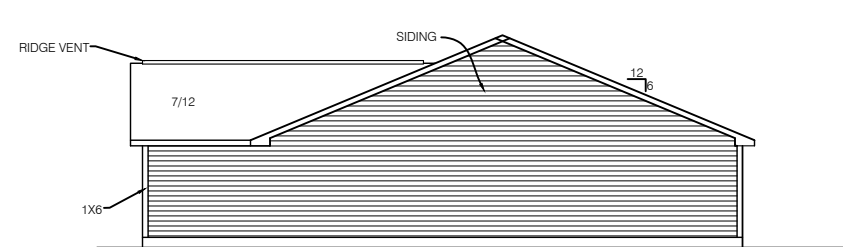

RIGHT ELEVATION

SCALE: 1/16" = 1'-0" MODEL #4409


DATE:  
11.21.11 JCW

NO.	DATE	REVISION	DR	CK


**4409 HOLLISTER**  
**XXXXX RESIDENCE**  
**WESTPORT HOMES**  
INDIANAPOLIS, IN  
9210 N. MERIDIAN ST.

**SHEET TITLE:**  
**1408 S.F. RANCH**


**SHEET NO.**  
**1**

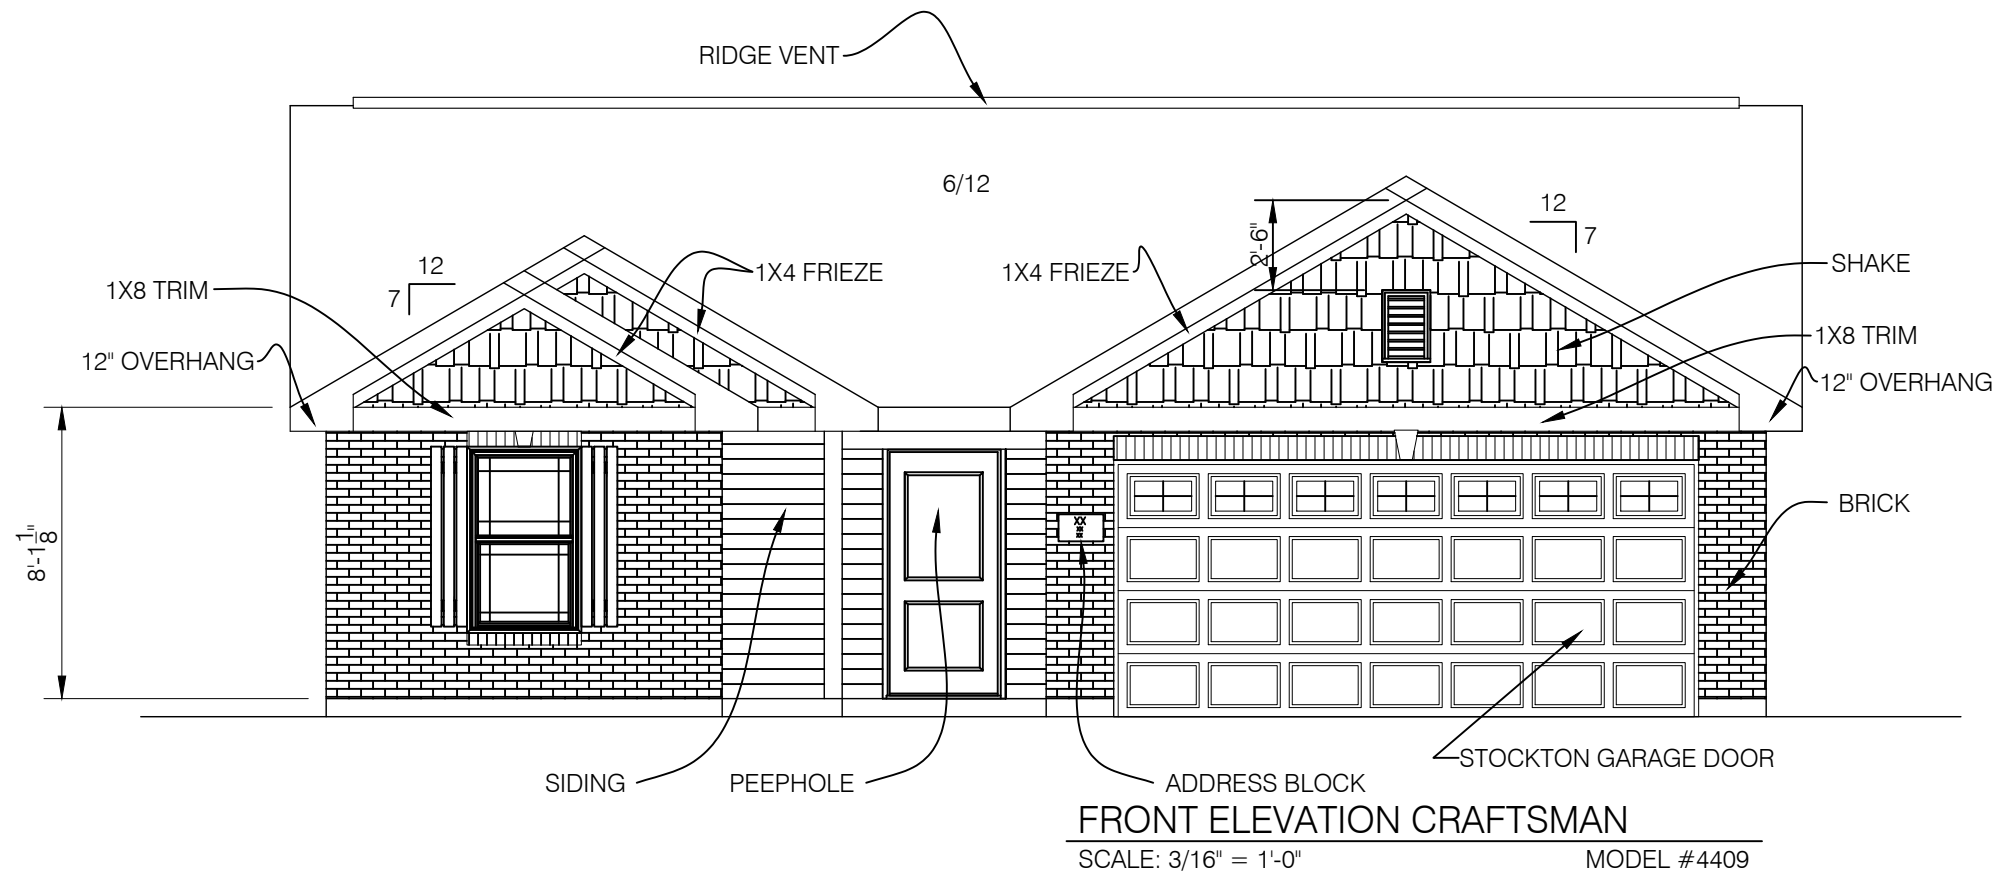


BRICK = 43%  
ONE COACH LIGHT PER GARAGE LEG

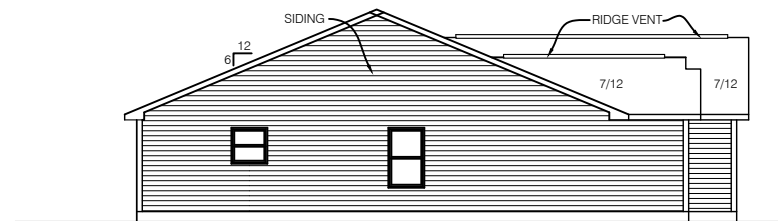

**LEFT ELEVATION**  
SCALE: 1/16" = 1'-0"      MODEL #4409

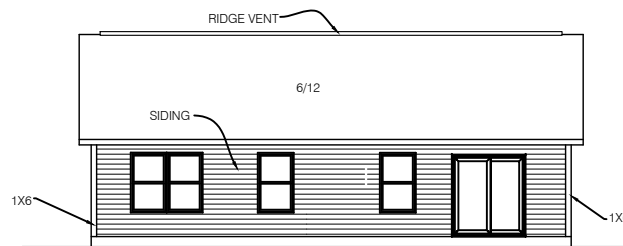

**REAR ELEVATION**  
SCALE: 1/16" = 1'-0"      MODEL #4409

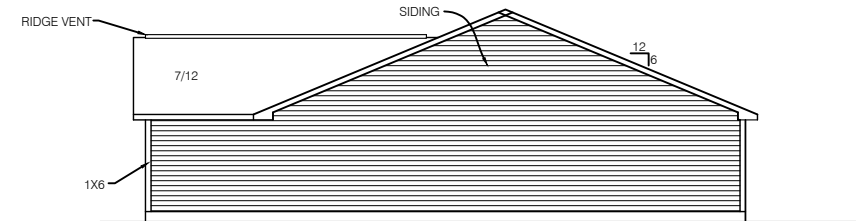

**RIGHT ELEVATION**  
SCALE: 1/16" = 1'-0"      MODEL #4409


DATE:  
11.21.11 JCW

NO.	DATE	REVISION	DR	CK

**4409 HOLLISTER**  
**XXXXX RESIDENCE**  
**WESTPORT HOMES**  
INDIANAPOLIS, IN  
9210 N. MERIDIAN ST.

**SHEET TITLE:**  
**1408 S.F. RANCH**

**SHEET NO.**  
**1**

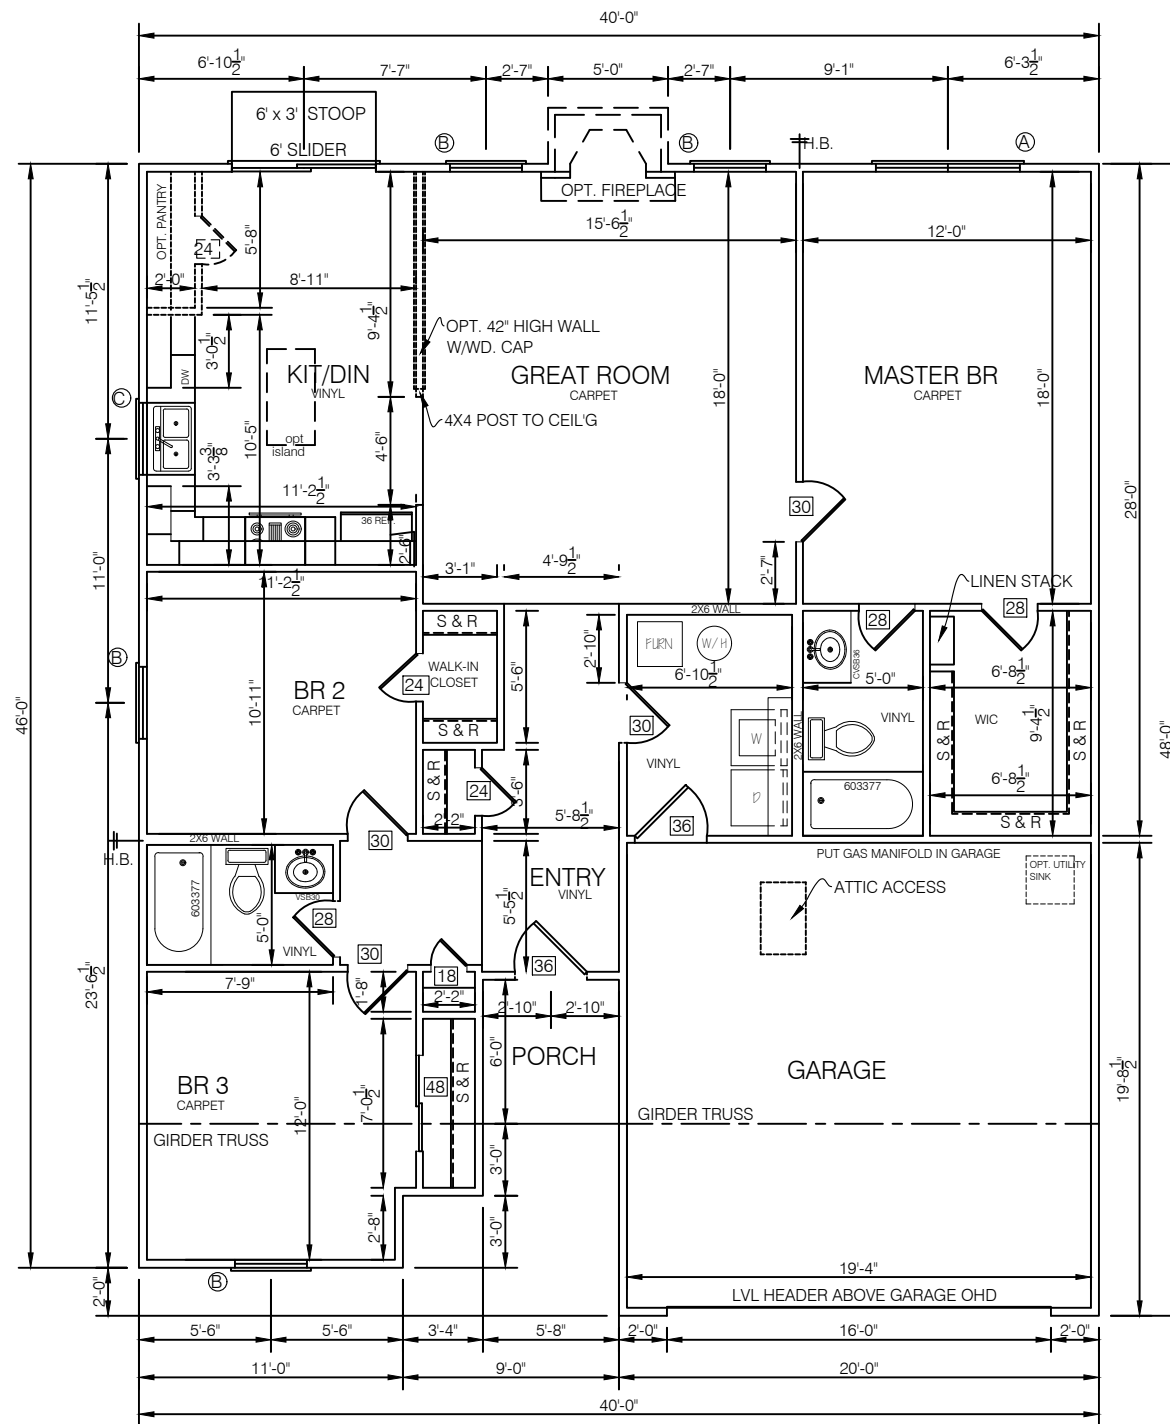

**FLOOR PLAN**

SCALE: 1/8"=1'-0"

MODEL #: 4409

HOUSE = 1408 SF GARAGE = 392 SF

DATE:  
11.21.11 JCW

NO.	DATE	REVISION	DR	CK

**4409 HOLLISTER**  
**XXXXX RESIDENCE**  
**WESTPORT HOMES**  
9210 N. MERIDIAN ST. INDIANAPOLIS, IN

**SHEET TITLE:**  
1408 S.F. RANCH

SHEET NO.  
**3**