



FRONT ELEVATION PREMIER ELEV  
 SCALE: 3/16" = 1'-0" MODEL #4535


BRICK = 74%  
 ONE COACH LIGHT PER GARAGE LEG

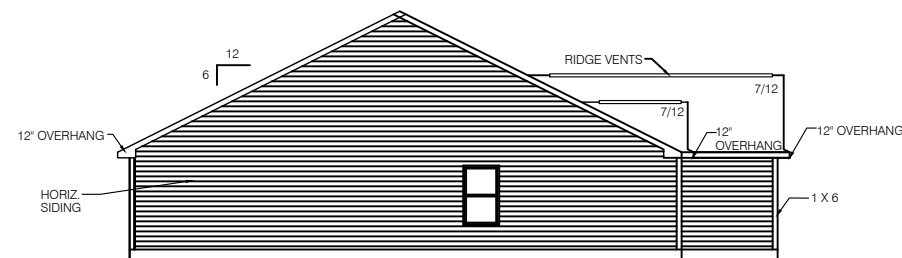

LEFT ELEVATION  
 SCALE: 1/16" = 1'-0" MODEL #4535

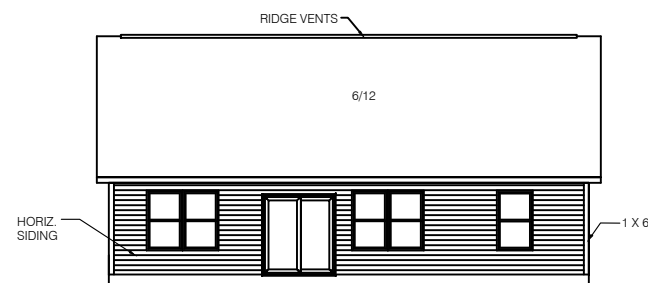

REAR ELEVATION  
 SCALE: 1/16" = 1'-0" MODEL #4535

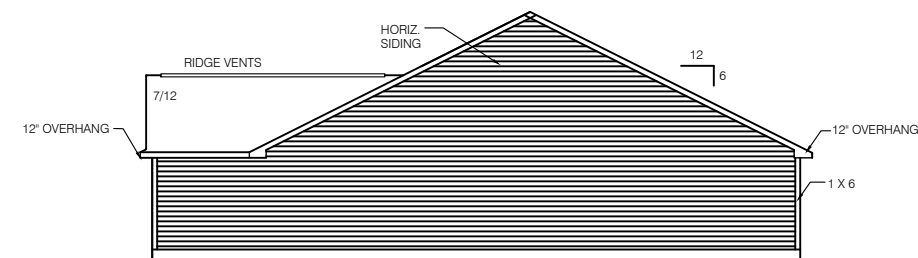

RIGHT ELEVATION  
 SCALE: 1/16" = 1'-0" MODEL #4535




DATE:  
02-02-04 JCW

NO.	DATE	REVISION	DR	CK

4535 LAFAYETTE  
 XXXXX RESIDENCE  
 WESTPORT HOMES  
 INDIANAPOLIS, IN  
 9210 N. MERIDIAN ST.


SHEET TITLE:  
1583 S.F. RANCH

SHEET NO.  
1

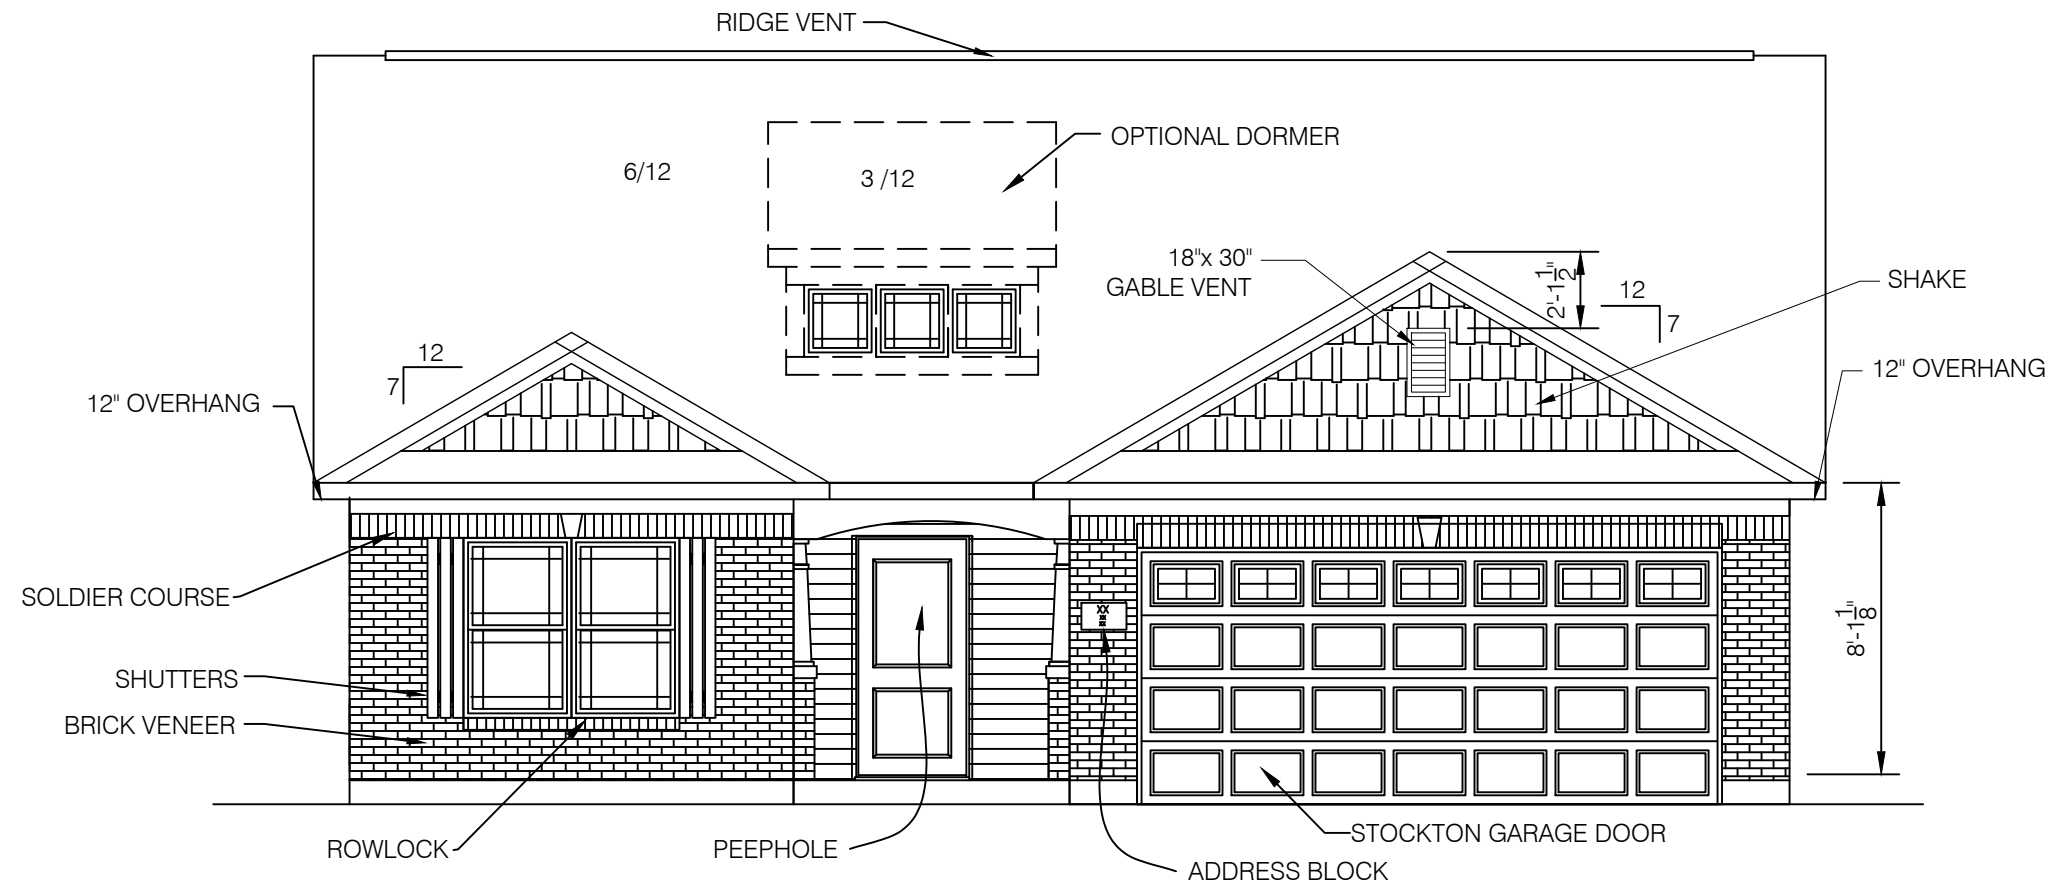


FRONT ELEVATION CRAFTSMAN ELEV  
 SCALE: 3/16" = 1'-0" MODEL #4535


BRICK = 55%  
 ONE COACH LIGHT PER GARAGE LEG

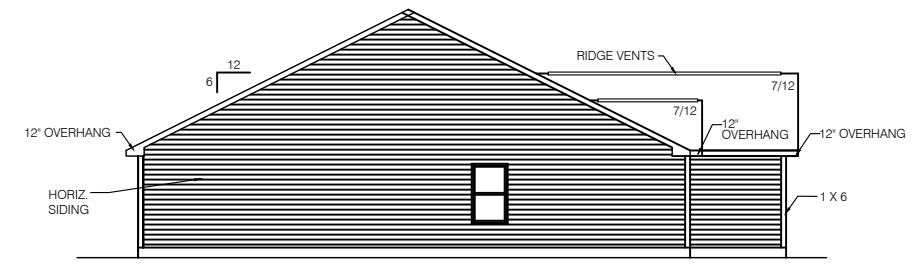

LEFT ELEVATION  
 SCALE: 1/16" = 1'-0" MODEL #4535

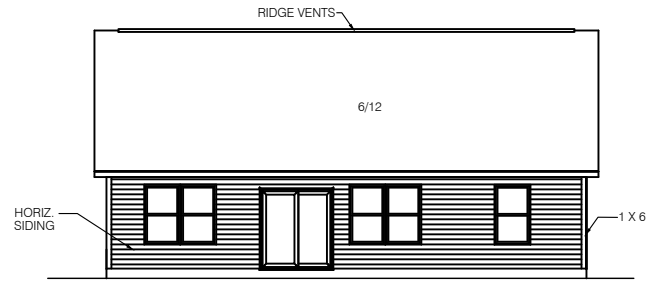

REAR ELEVATION  
 SCALE: 1/16" = 1'-0" MODEL #4535

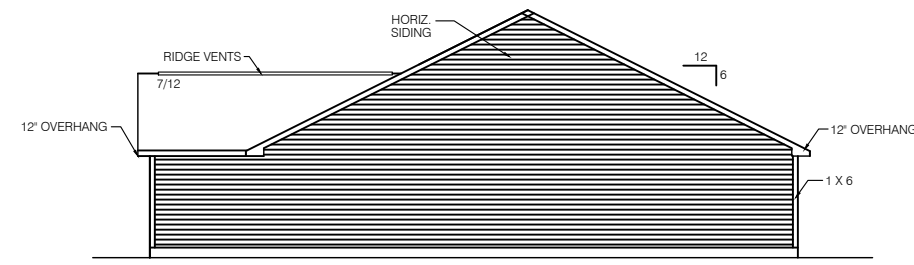

RIGHT ELEVATION  
 SCALE: 1/16" = 1'-0" MODEL #4535




DATE:  
02-02-04 JCW

NO.	DATE	REVISION	DR	CK

4535 LAFAYETTE  
 XXXXX RESIDENCE  
 WESTPORT HOMES  
 9210 N. MERIDIAN ST.  
 INDIANAPOLIS, IN

SHEET TITLE:  
 1583 S.F. RANCH

SHEET NO.  
 1

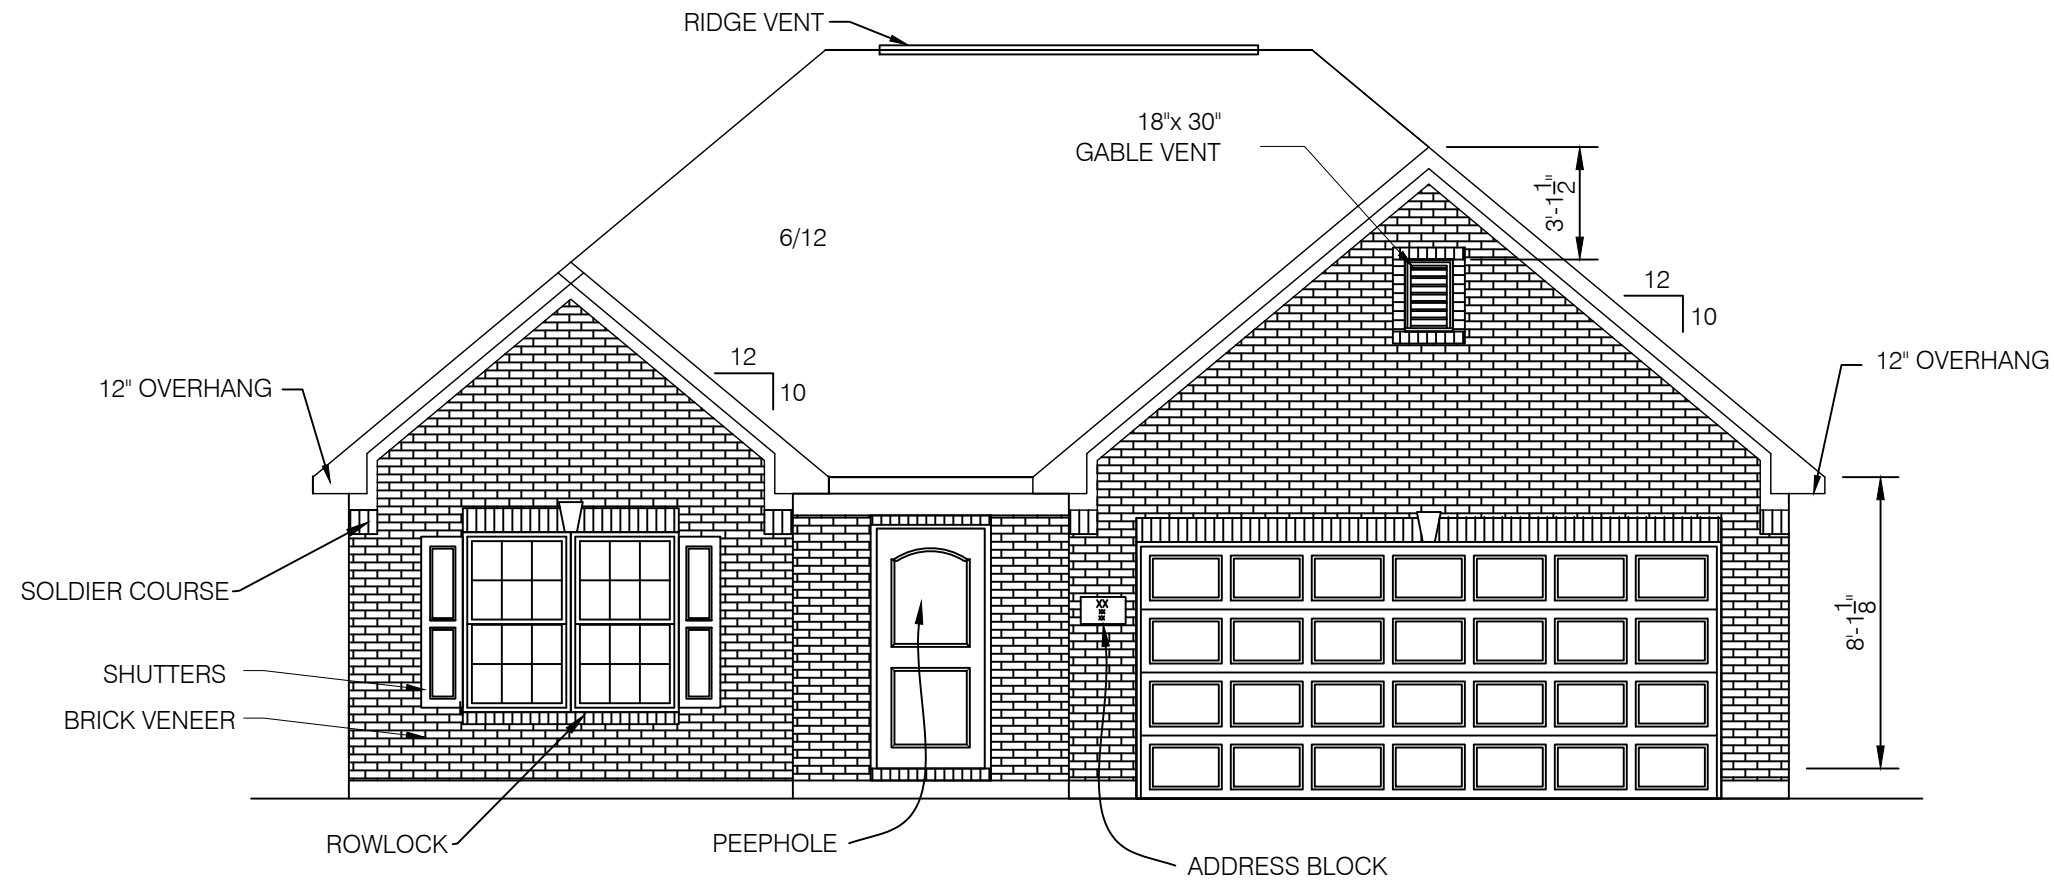


FRONT ELEVATION GALLERY ELEV

SCALE: 3/16" = 1'-0"

MODEL #4535


BRICK = 100%  
 ONE COACH LIGHT PER GARAGE LEG

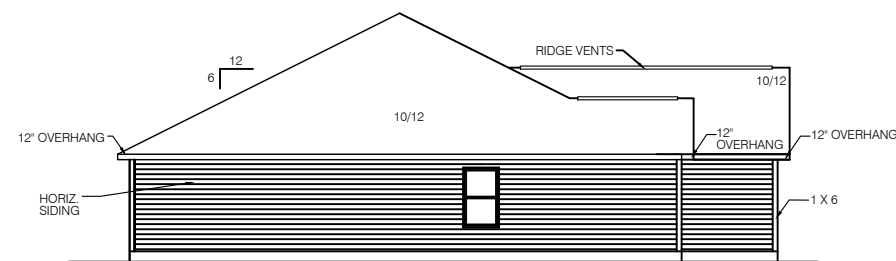

LEFT ELEVATION

SCALE: 1/16" = 1'-0"


MODEL #4535

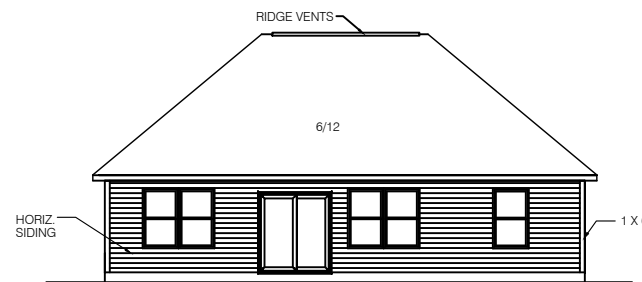

REAR ELEVATION

SCALE: 1/16" = 1'-0"

MODEL #4535

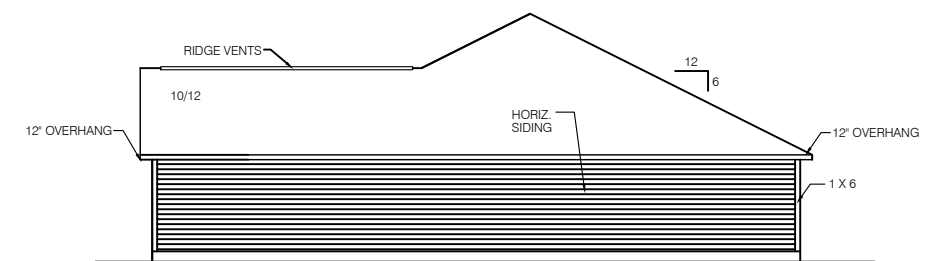

RIGHT ELEVATION

SCALE: 1/16" = 1'-0"

MODEL #4535


DATE:  
02-02-04 JCW

NO.	DATE	REVISION	DR	CK

4535 LAFAYETTE  
 XXXXX RESIDENCE  
 WESTPORT HOMES  
 INDIANAPOLIS, IN  
 9210 N. MERIDIAN ST.

SHEET TITLE:  
1583 S.F. RANCH

SHEET NO.  
1

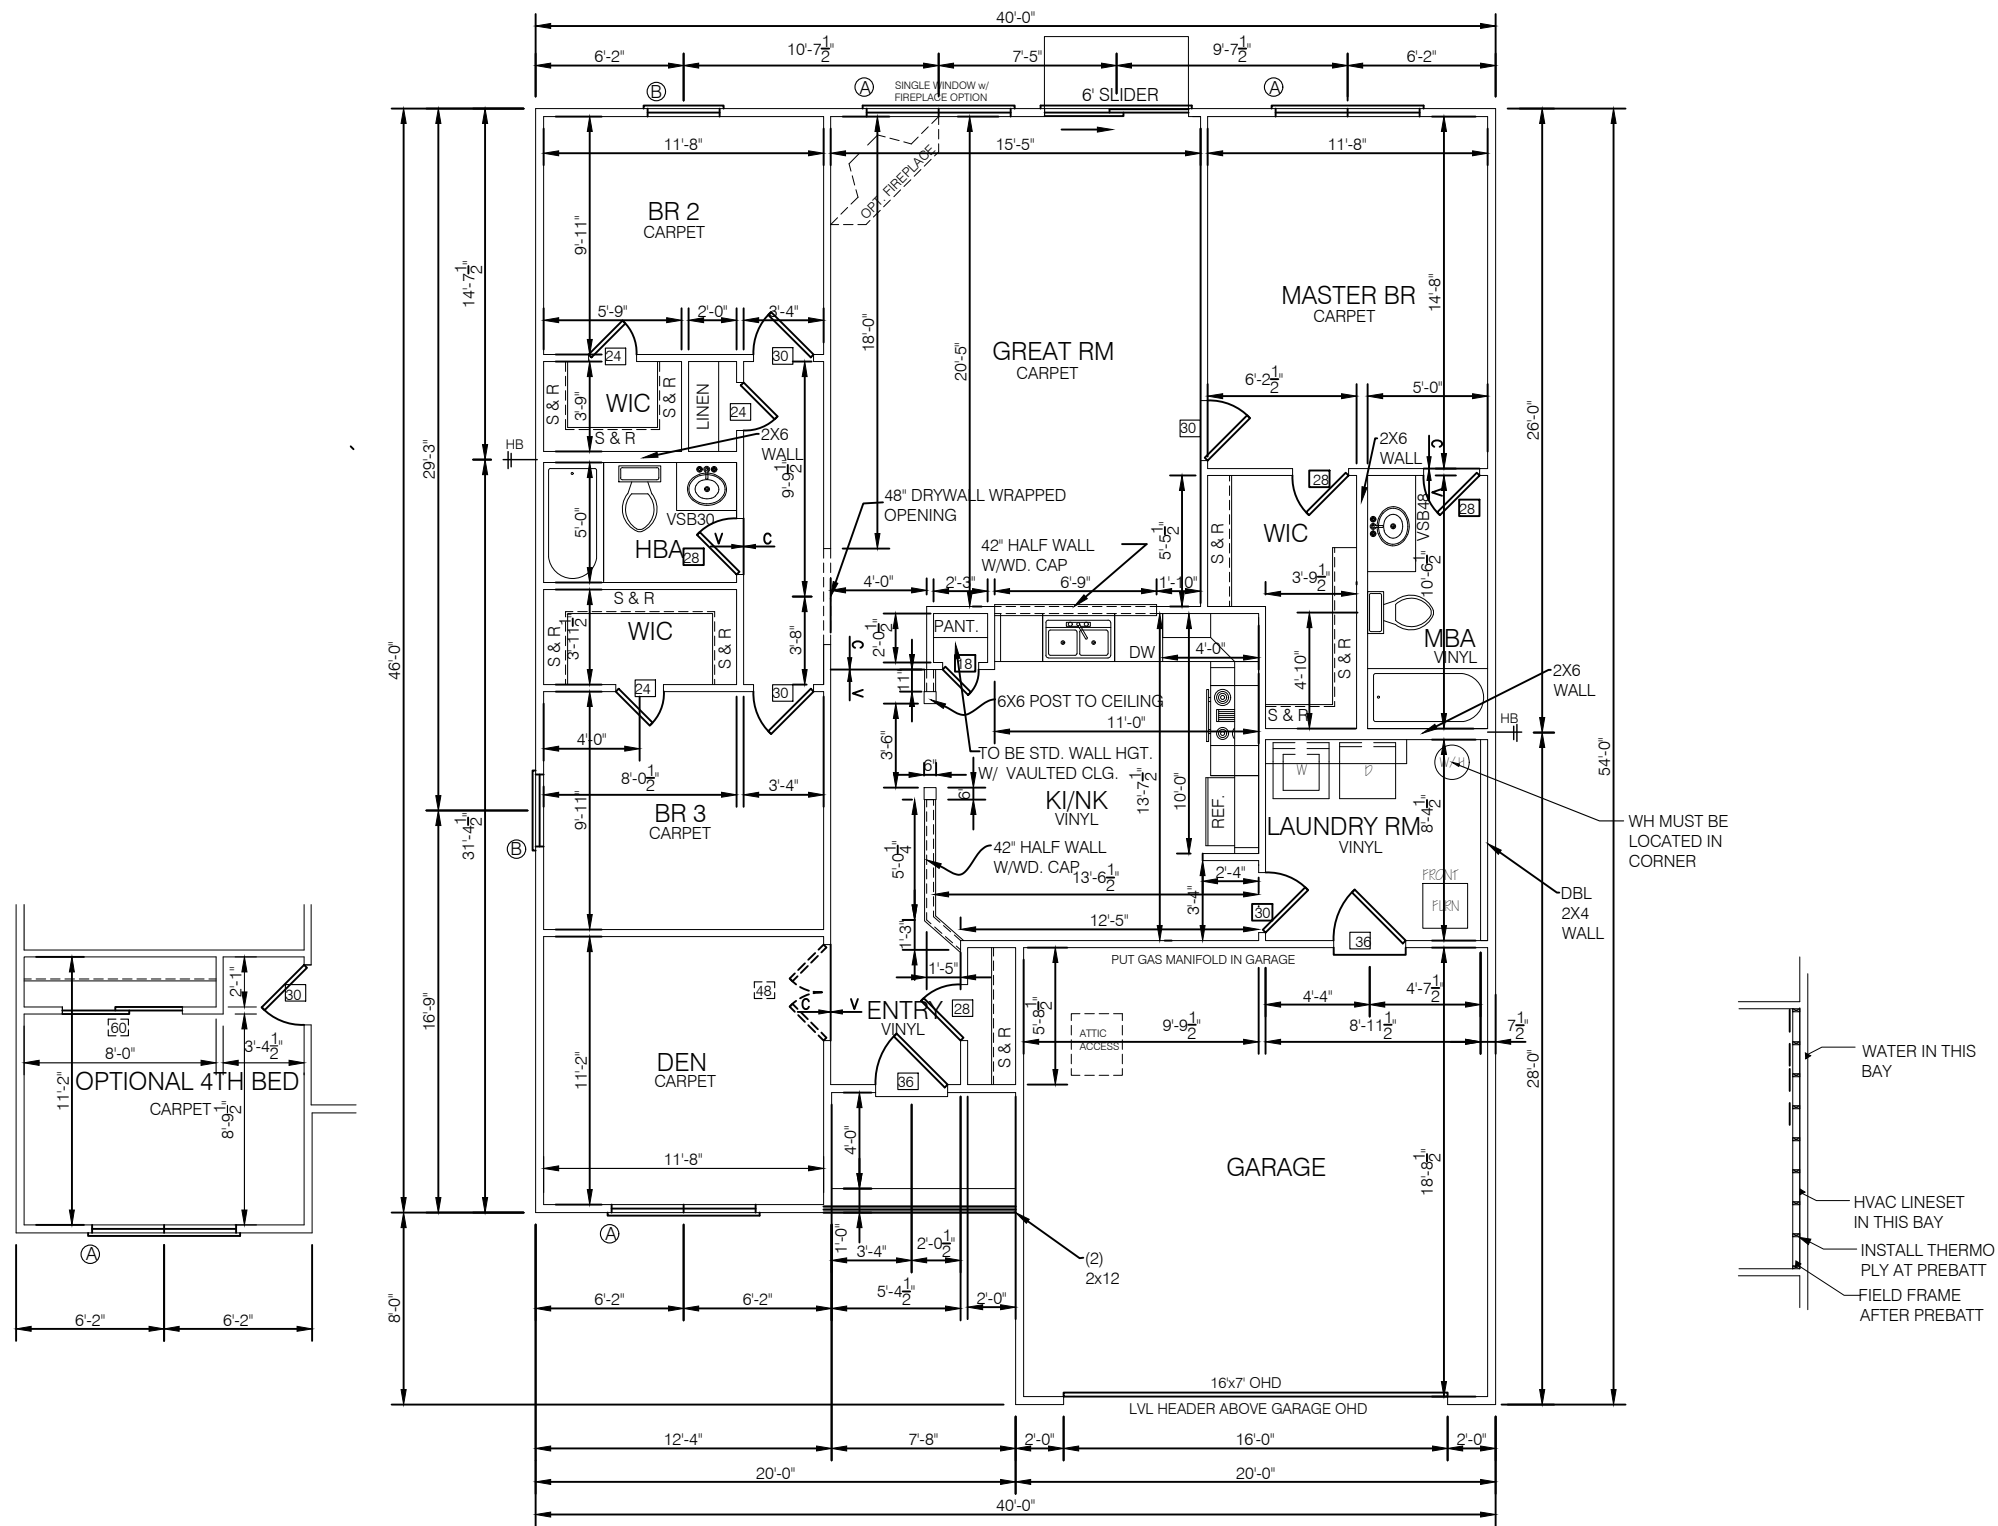

FIRST FLOOR PLAN

SCALE: 1/8" = 1'-0"

HOUSE = 1583 SF GARAGE = 392 SF

MODEL #: 4535

DATE:  
02-02-04 JCW

NO.	DATE	REVISION	DR	CK

4535 LAFAYETTE  
XXXXX RESIDENCE  
WESTPORT HOMES  
INDIANAPOLIS, IN  
9210 N. MERIDIAN ST.

SHEET TITLE:  
1583 S.F. RANCH

SHEET NO.  
3

