


**FRONT ELEVATION PREMIER**

SCALE: 3/16" = 1'-0"


MODEL #: 4424

**BRICK = 34%**  
**ONE COACH LIGHT PER GARAGE LEG**

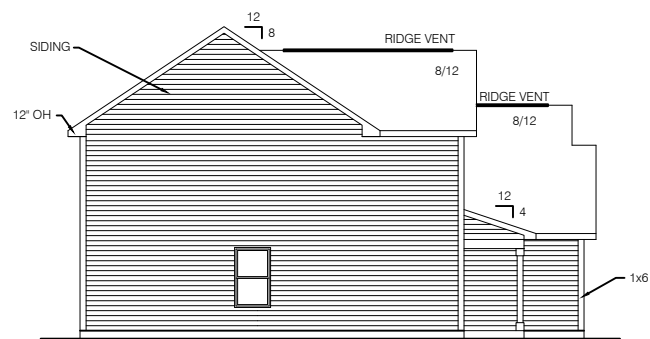


**LEFT ELEVATION**

SCALE: 1/16" = 1'-0" MODEL # 4030

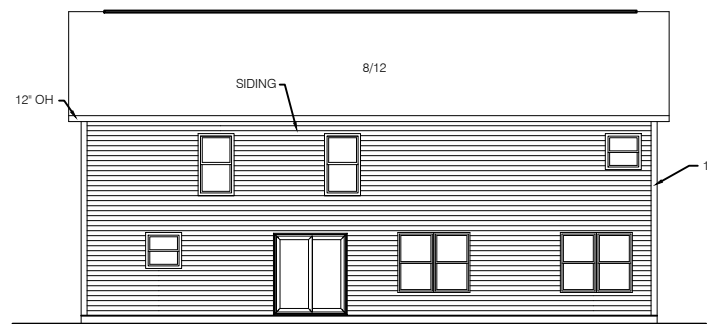

**REAR ELEVATION**

SCALE: 1/16" = 1'-0" MODEL # 4030

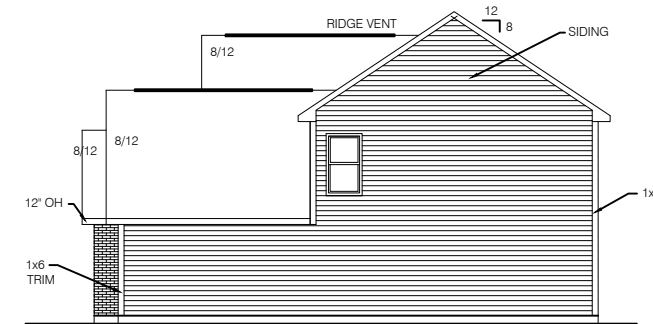

**RIGHT ELEVATION**

SCALE: 1/16" = 1'-0" MODEL # 4030

--


DATE:  
02-02-04 JCW

NO.	DATE	REVISION	DR	CK


**4424 MCKINLEY PLAN**  
**XXXXX RESIDENCE**  
**WESTPORT HOMES**  
INDIANAPOLIS, IN  
9210 N. MERIDIAN ST.

**SHEET TITLE:**  
**2531 S.F. 2-STORY**


**SHEET NO.**  
**1**

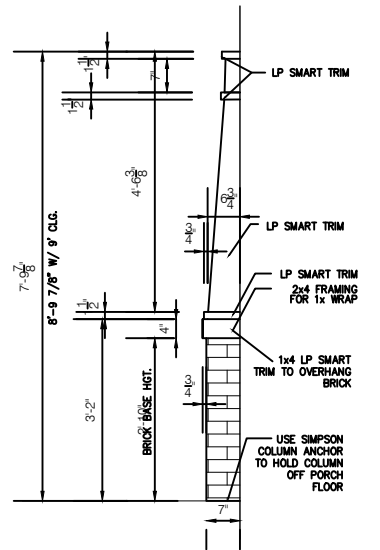

CRAFTSMEN 1/2 COLUMN DETAIL W/ BRICK  
NOT TO SCALE

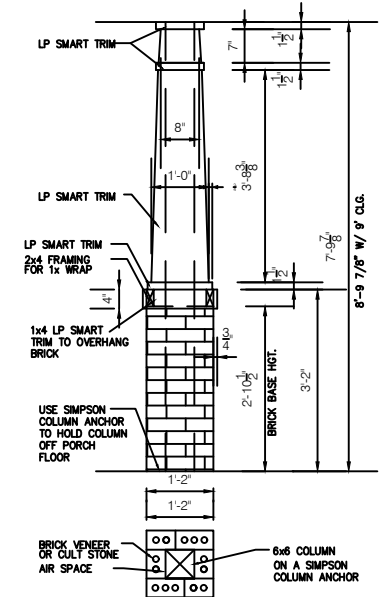

CRAFTSMAN COLUMN  
DETAIL W/ BRICK  
NOT TO SCALE

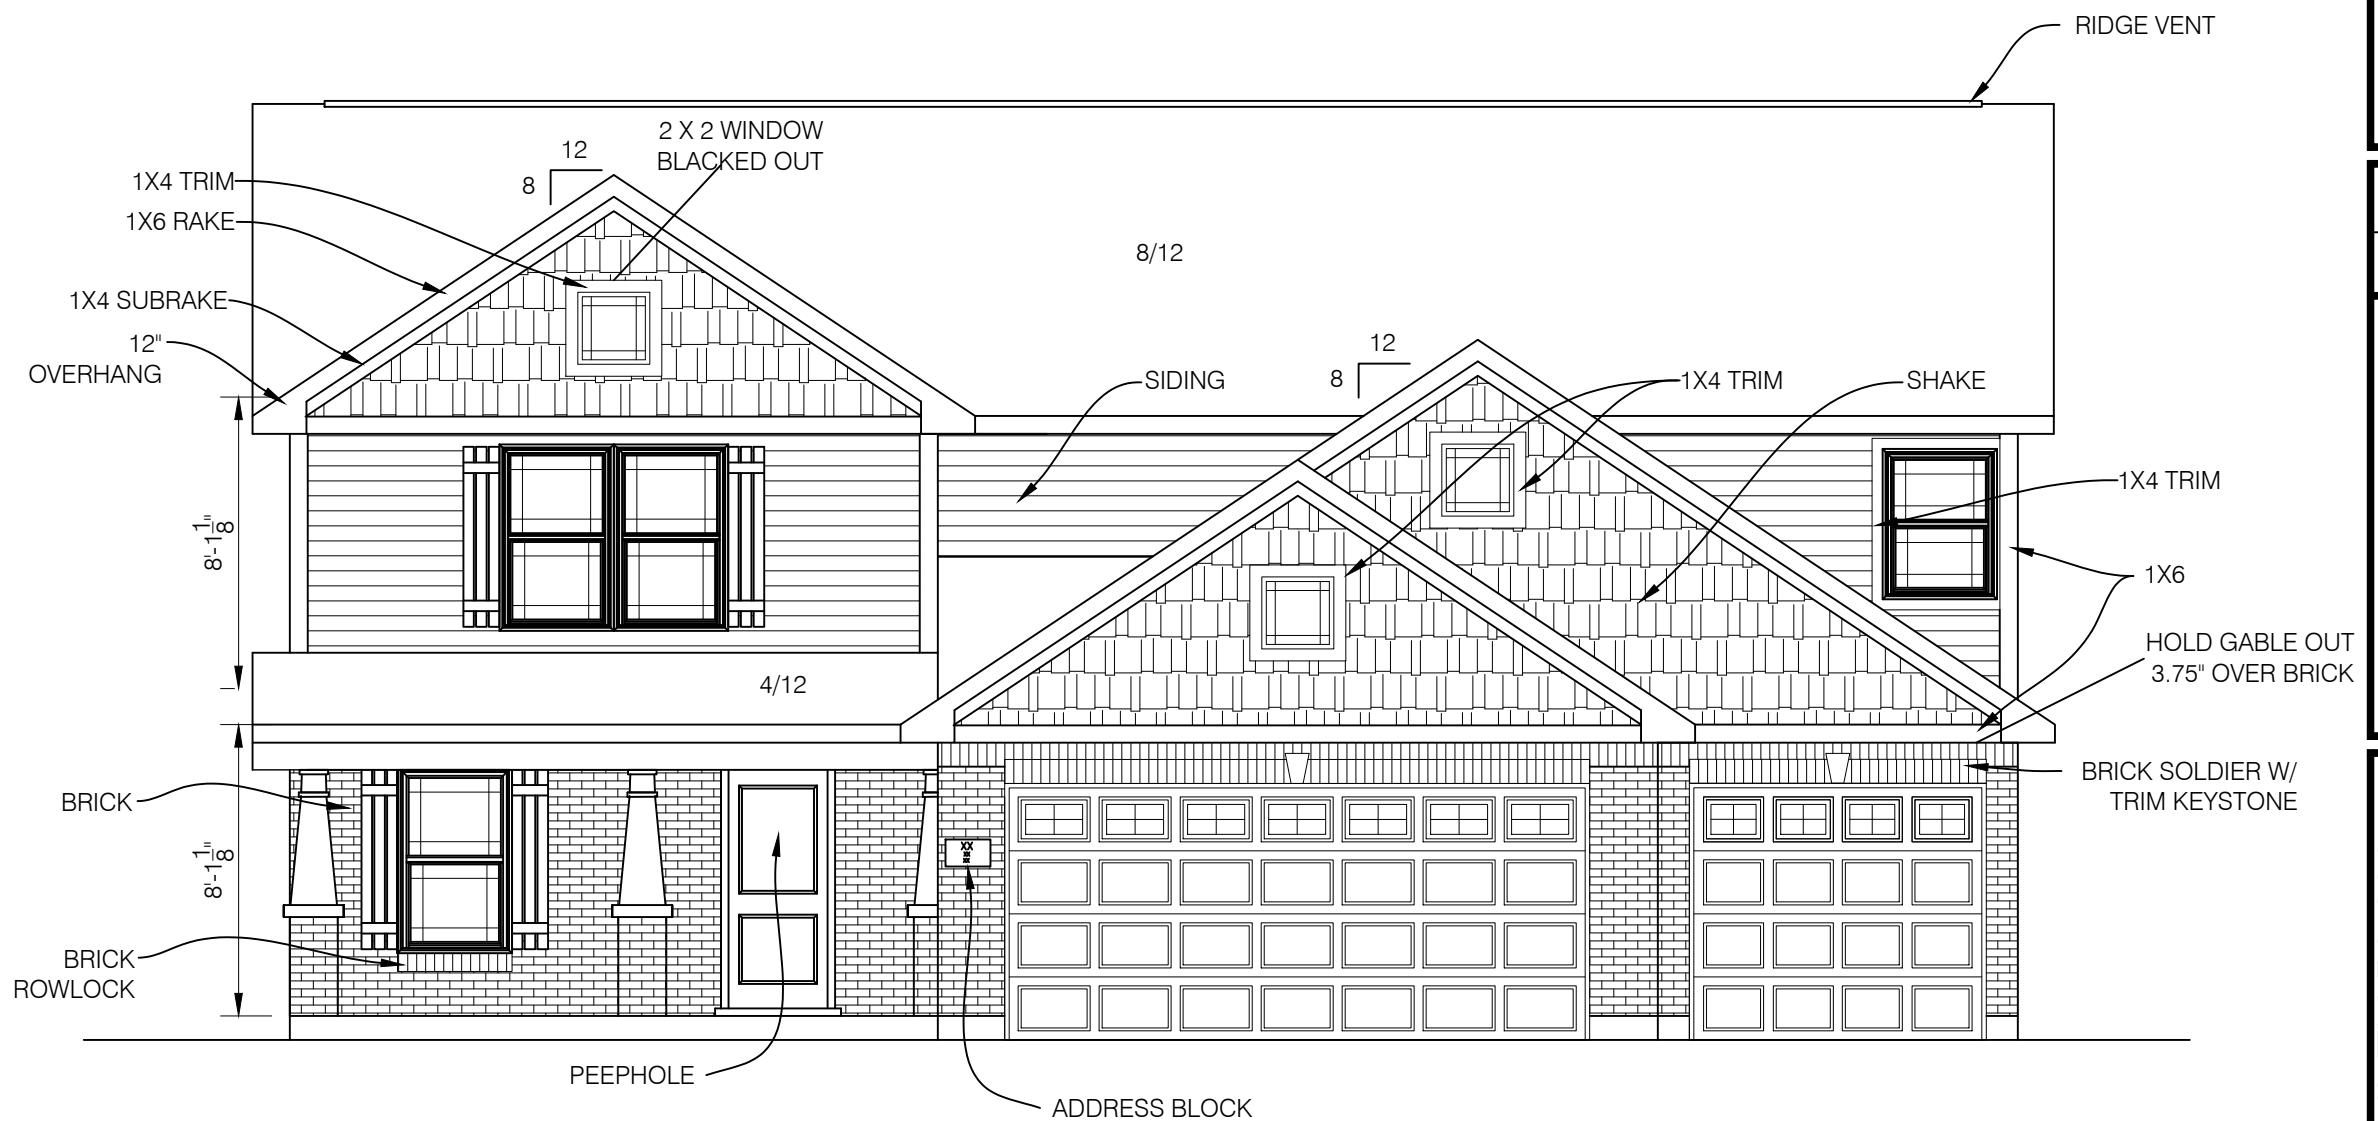


FRONT ELEVATION, CRAFTSMAN

SCALE: 3/16" = 1'-0"

MODEL #: 4424


BRICK = 34%  
ONE COACH LIGHT PER GARAGE LEG

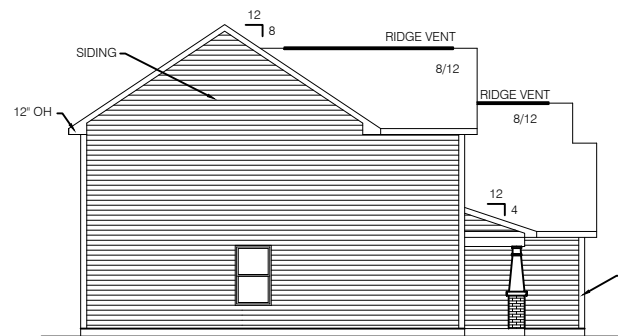

LEFT ELEVATION

SCALE: 1/16" = 1'-0"


MODEL # 4030

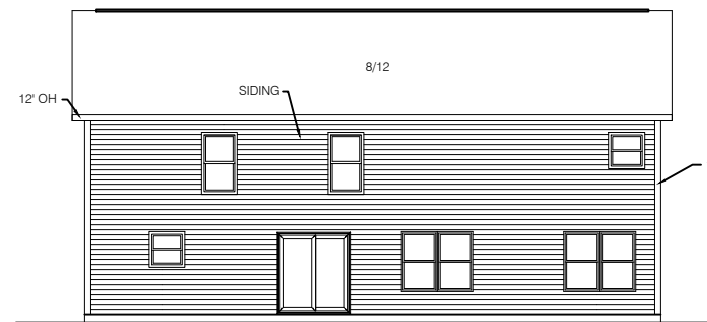

REAR ELEVATION

SCALE: 1/16" = 1'-0"

MODEL # 4030

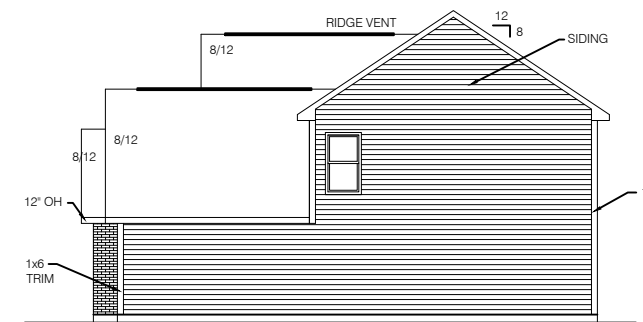

RIGHT ELEVATION

SCALE: 1/16" = 1'-0"

MODEL # 4030

DATE:  
02-02-04 JCW

NO. DATE REVISION


4424 MCKINLEY PLAN  
XXXXX RESIDENCE

WESTPORT HOMES  
INDIANAPOLIS, IN  
9210 N. MERIDIAN ST.

SHEET TITLE:  
2531 S.F. 2-STORY

SHEET NO.  
1



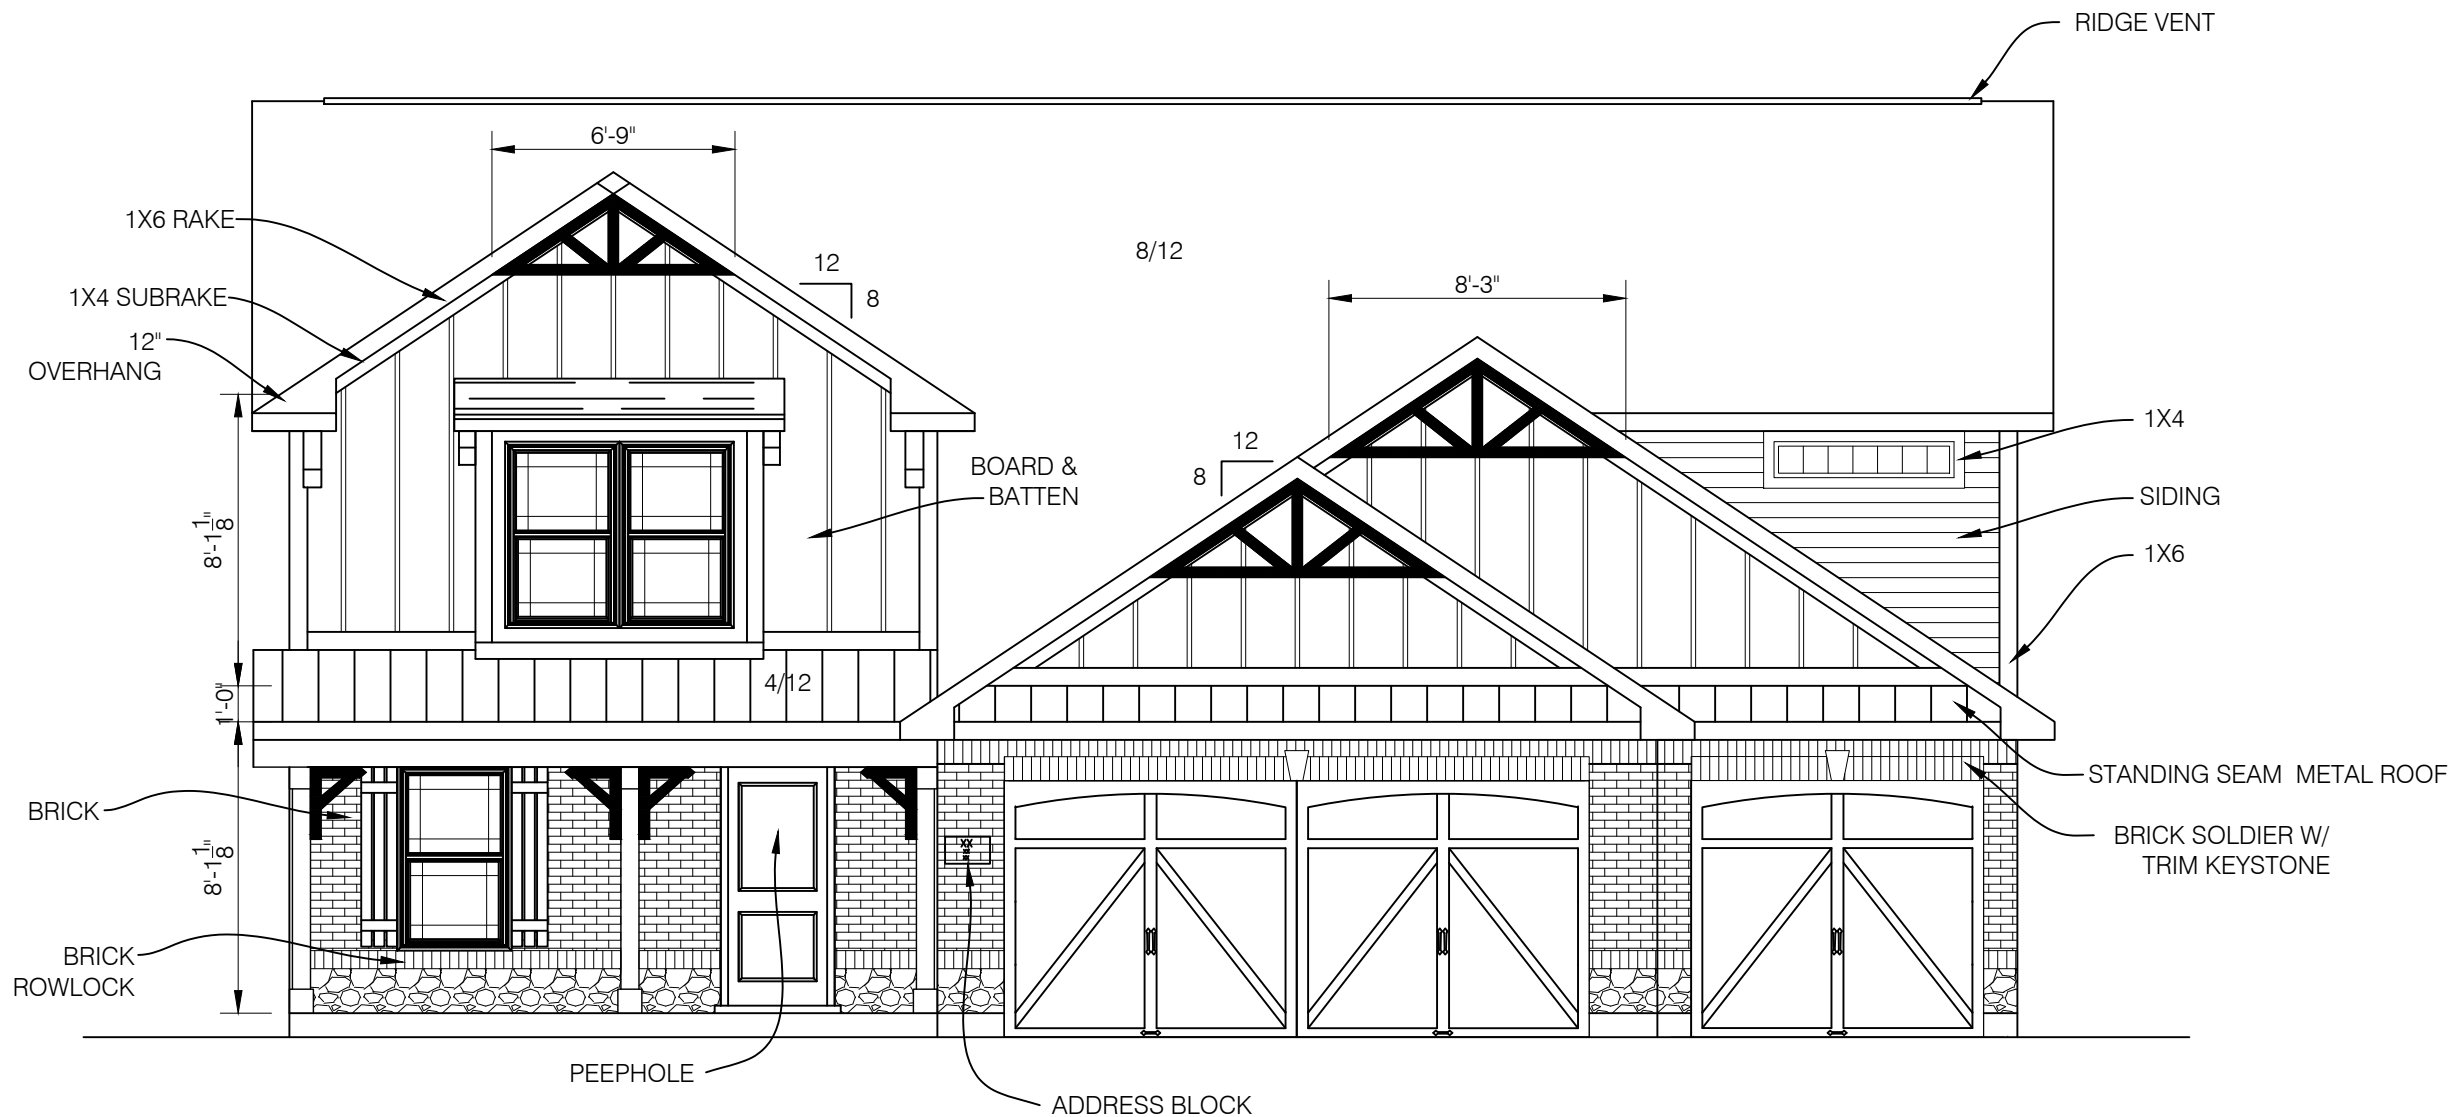


**FRONT ELEVATION, CARRIAGE**

SCALE: 3/16" = 1'-0"

MODEL #: 4424


**BRICK & STONE = 35%**  
**ONE COACH LIGHT PER GARAGE LEG**

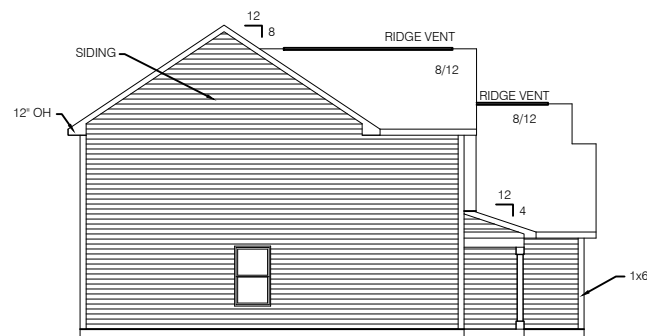

**LEFT ELEVATION**

SCALE: 1/16" = 1'-0"


MODEL # 4430

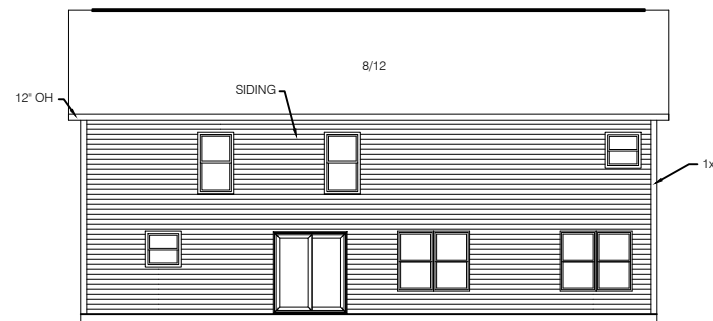

**REAR ELEVATION**

SCALE: 1/16" = 1'-0"

MODEL # 4430

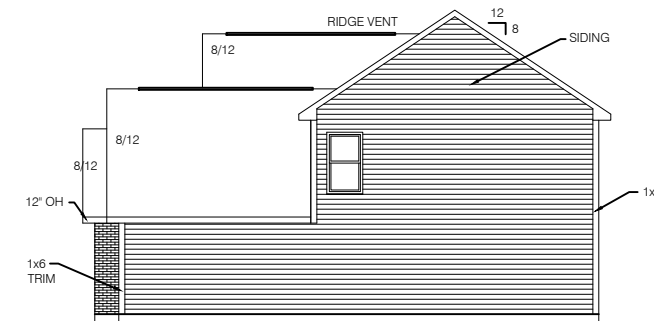

**RIGHT ELEVATION**

SCALE: 1/16" = 1'-0"

MODEL # 4430


DATE:  
02-02-04 JCW

NO.	DATE	REVISION

**4424 MCKINLEY PLAN**  
**XXXXX RESIDENCE**  
**WESTPORT HOMES**  
INDIANAPOLIS, IN  
9210 N. MERIDIAN ST.

**SHEET TITLE:**  
**2538 S.F. 2-STORY**

**SHEET NO.**  
**1**

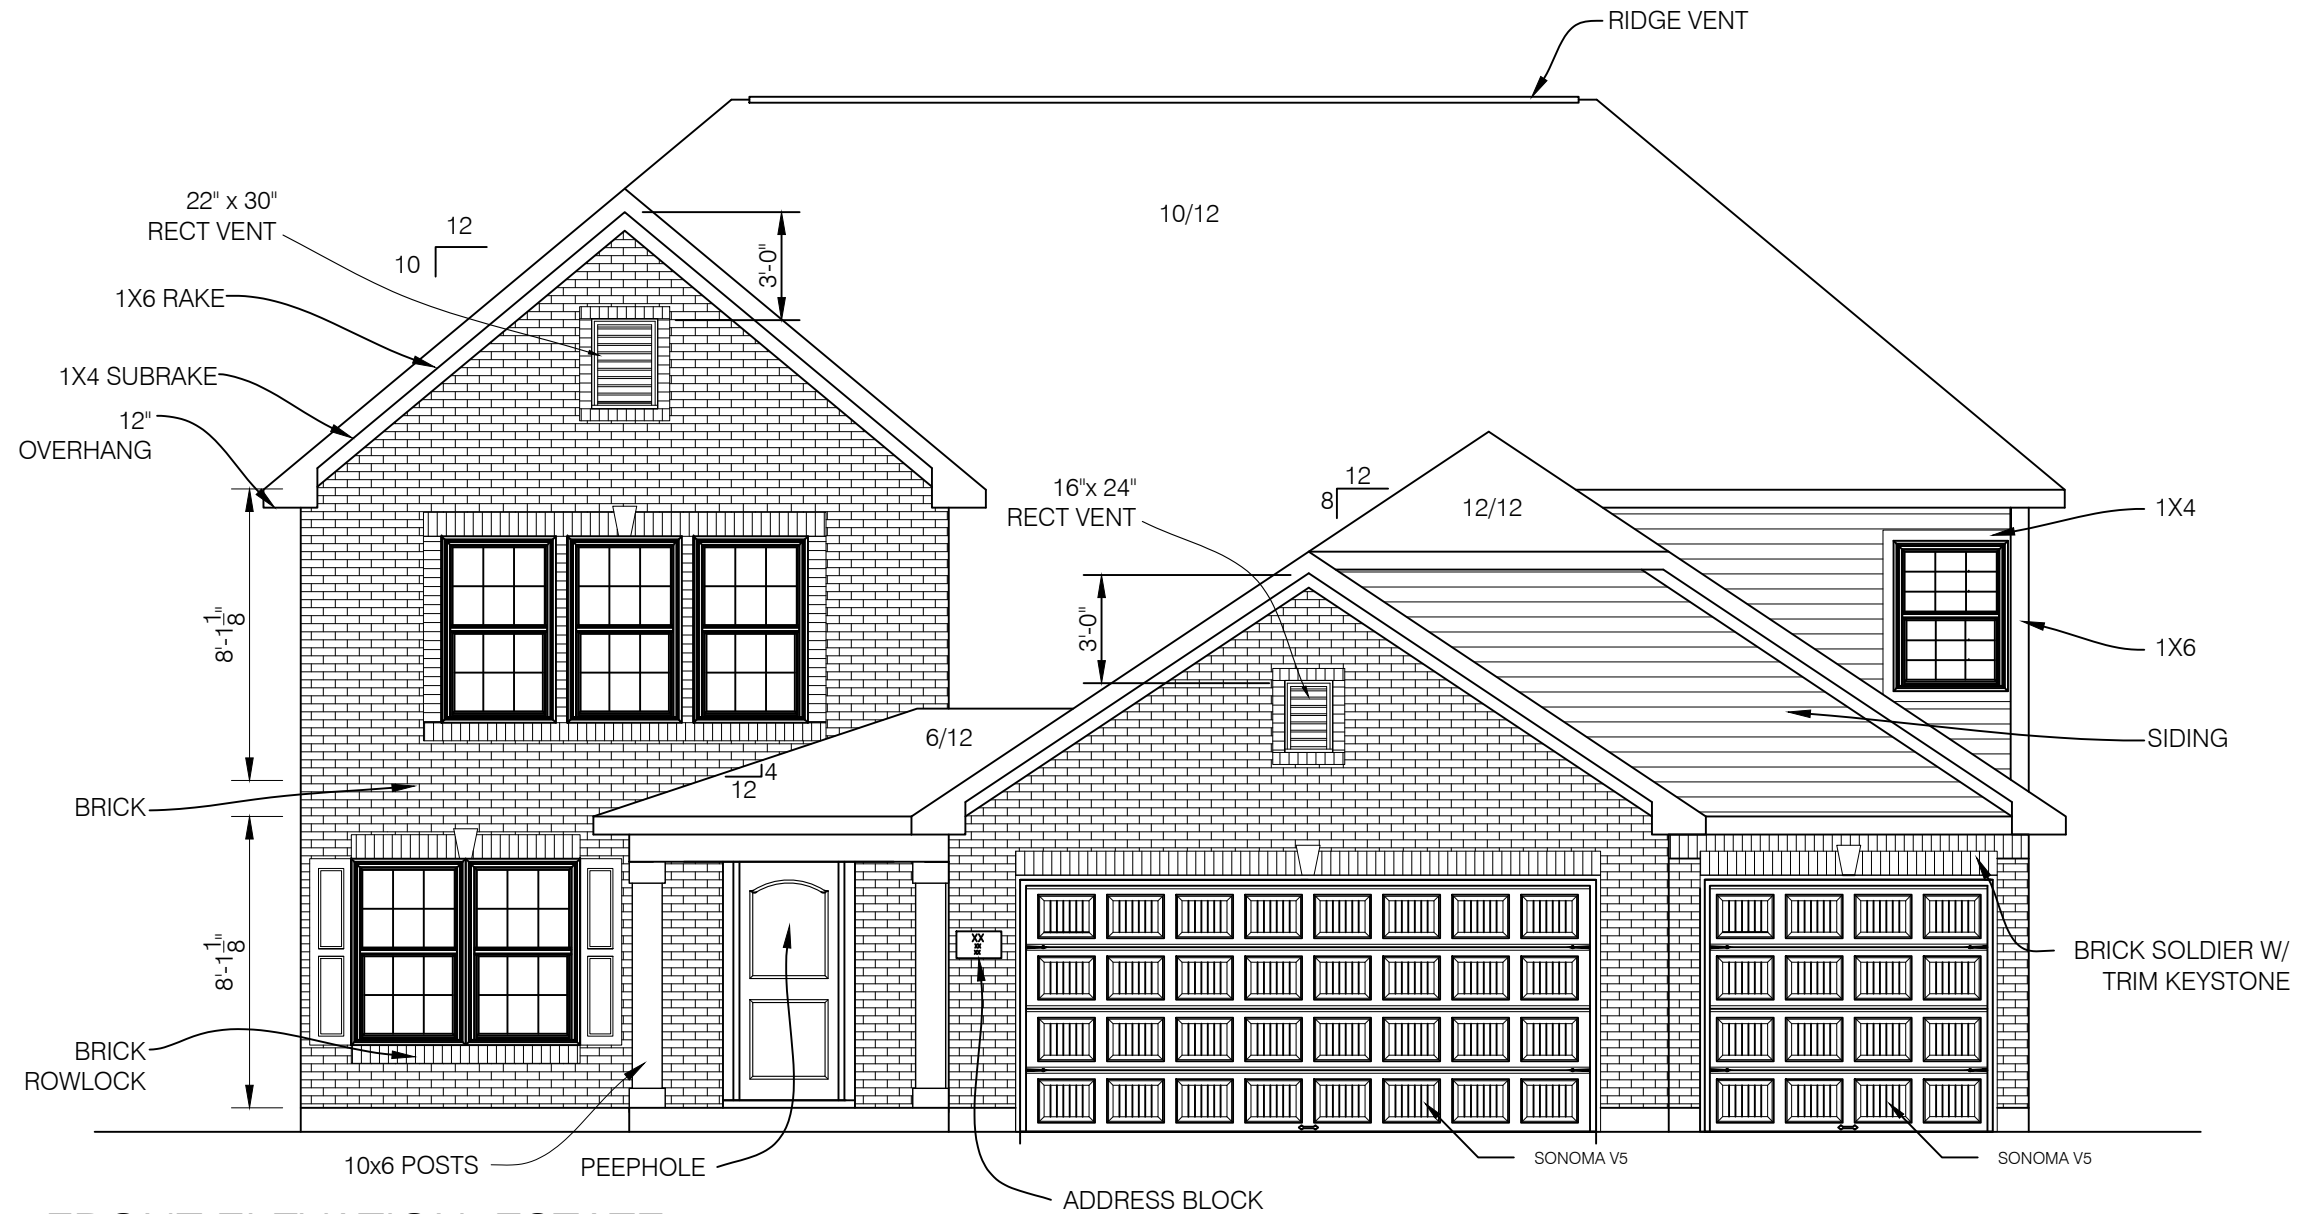


**FRONT ELEVATION, ESTATE**

SCALE: 3/16" = 1'-0"

MODEL #: 4424

**BRICK = 80%**


**ONE COACH LIGHT PER GARAGE LEG**

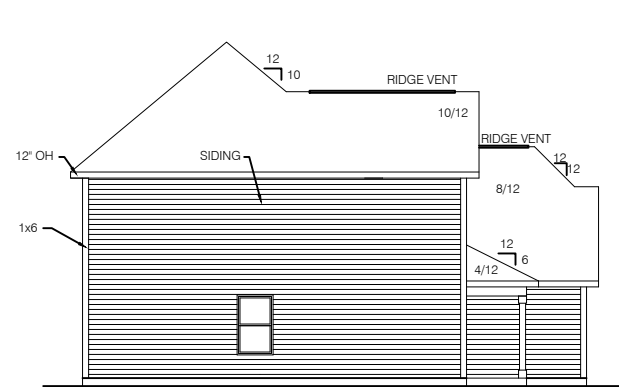

**LEFT ELEVATION**

SCALE: 1/16" = 1'-0"


MODEL #: 4424

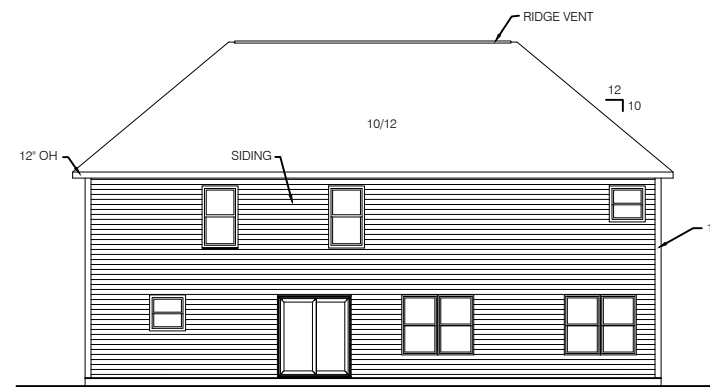

**REAR ELEVATION**

SCALE: 1/16" = 1'-0"

MODEL #: 4424

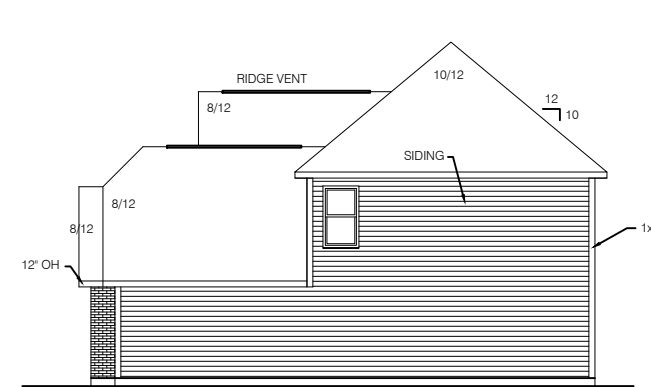

**RIGHT ELEVATION**

SCALE: 1/16" = 1'-0"

MODEL #: 4424



DATE:  
02-02-04 JCW

NO.	DATE	REVISION

**4424 MCKINLEY PLAN**  
**XXXXX RESIDENCE**  
**WESTPORT HOMES**  
INDIANAPOLIS, IN  
9210 N. MERIDIAN ST.

**SHEET TITLE:**  
**2531 S.F. 2-STORY**

SHEET NO.  
**1**

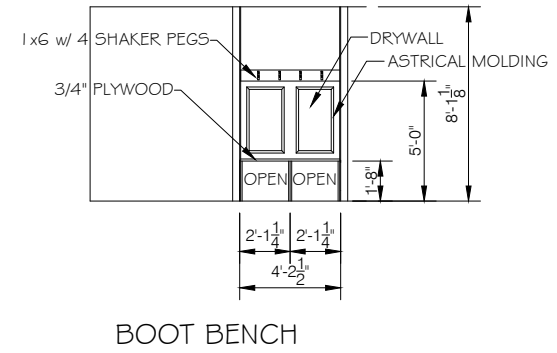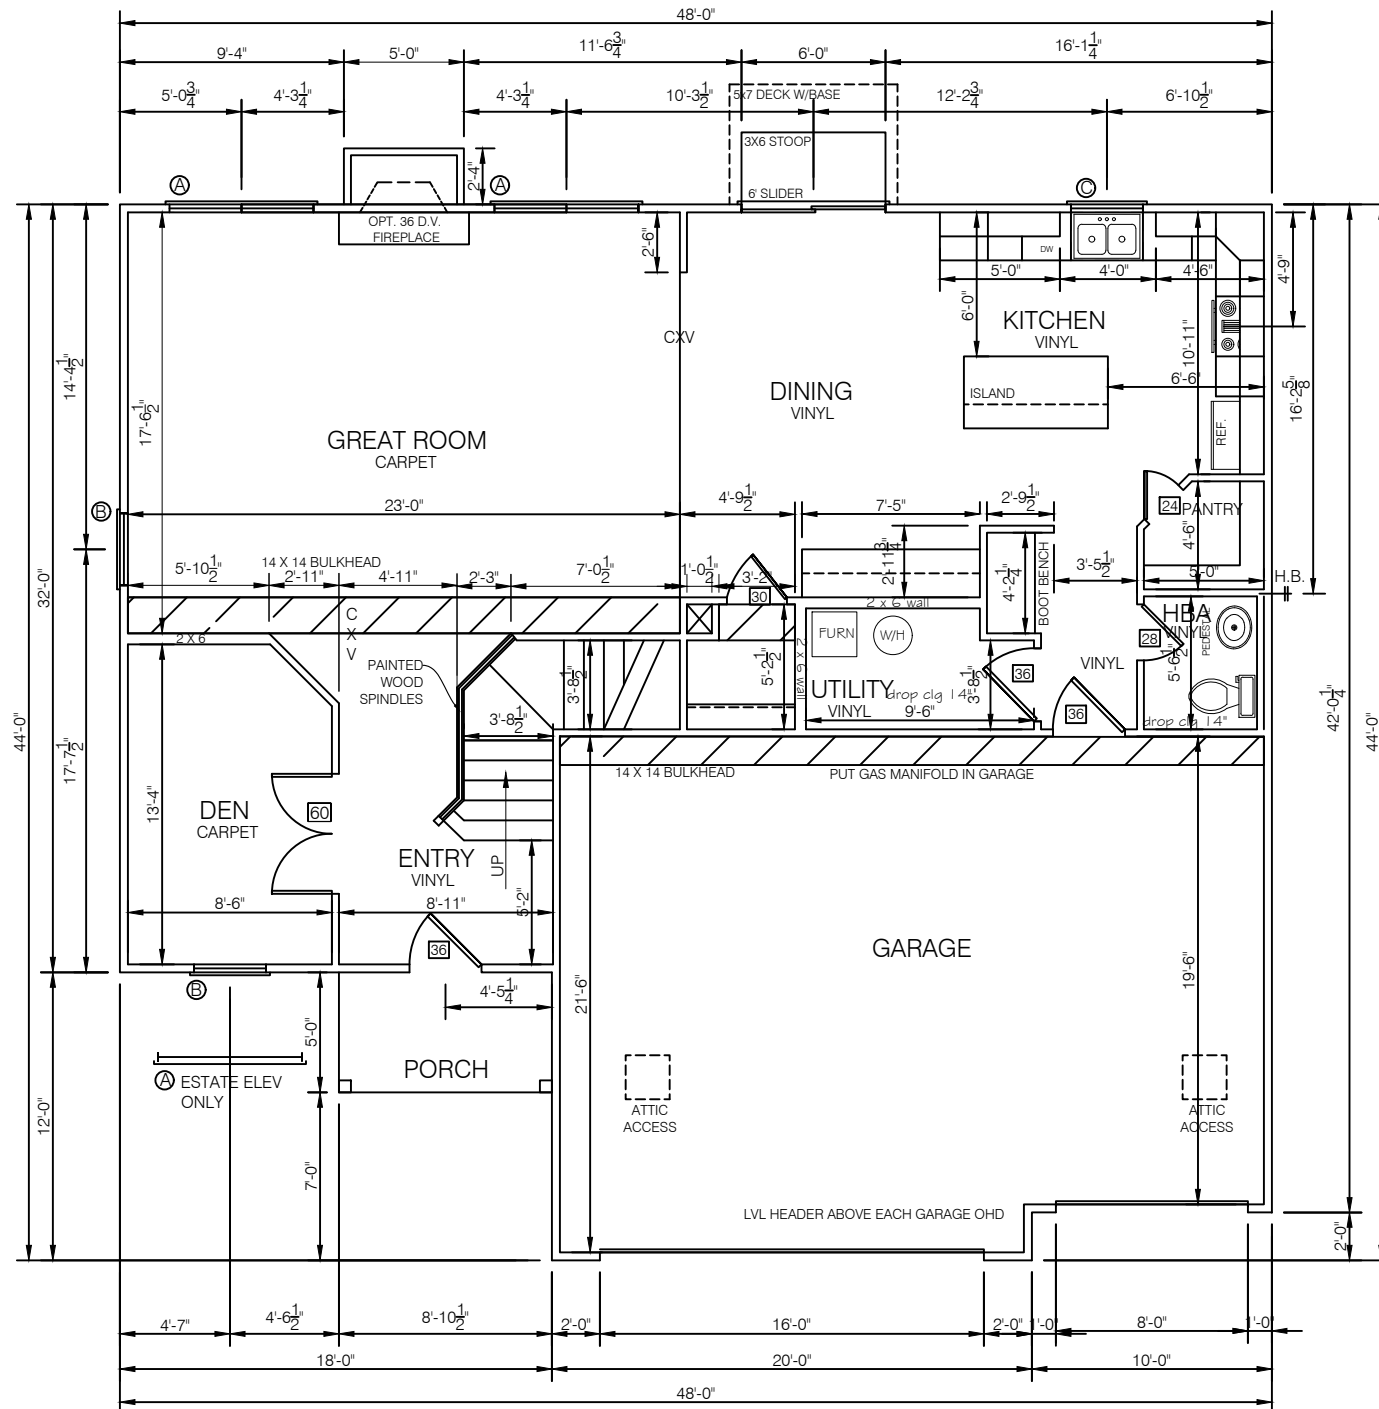

FIRST FLOOR PLAN, SLAB  
 SCALE: 1/8" = 1'-0" MODEL #: 4424  
 FIRST = 1244 SF SECOND = 1287 SF GARAGE = 632 SF


DATE:  
02-02-04 JCW

NO.	DATE	REVISION	DR	CK

4424 MCKINLEY PLAN  
 XXXXX RESIDENCE  
 WESTPORT HOMES  
 INDIANAPOLIS, IN  
 9210 N. MERIDIAN ST.

SHEET TITLE:  
2531 S.F. 2-STORY

SHEET NO.  
3

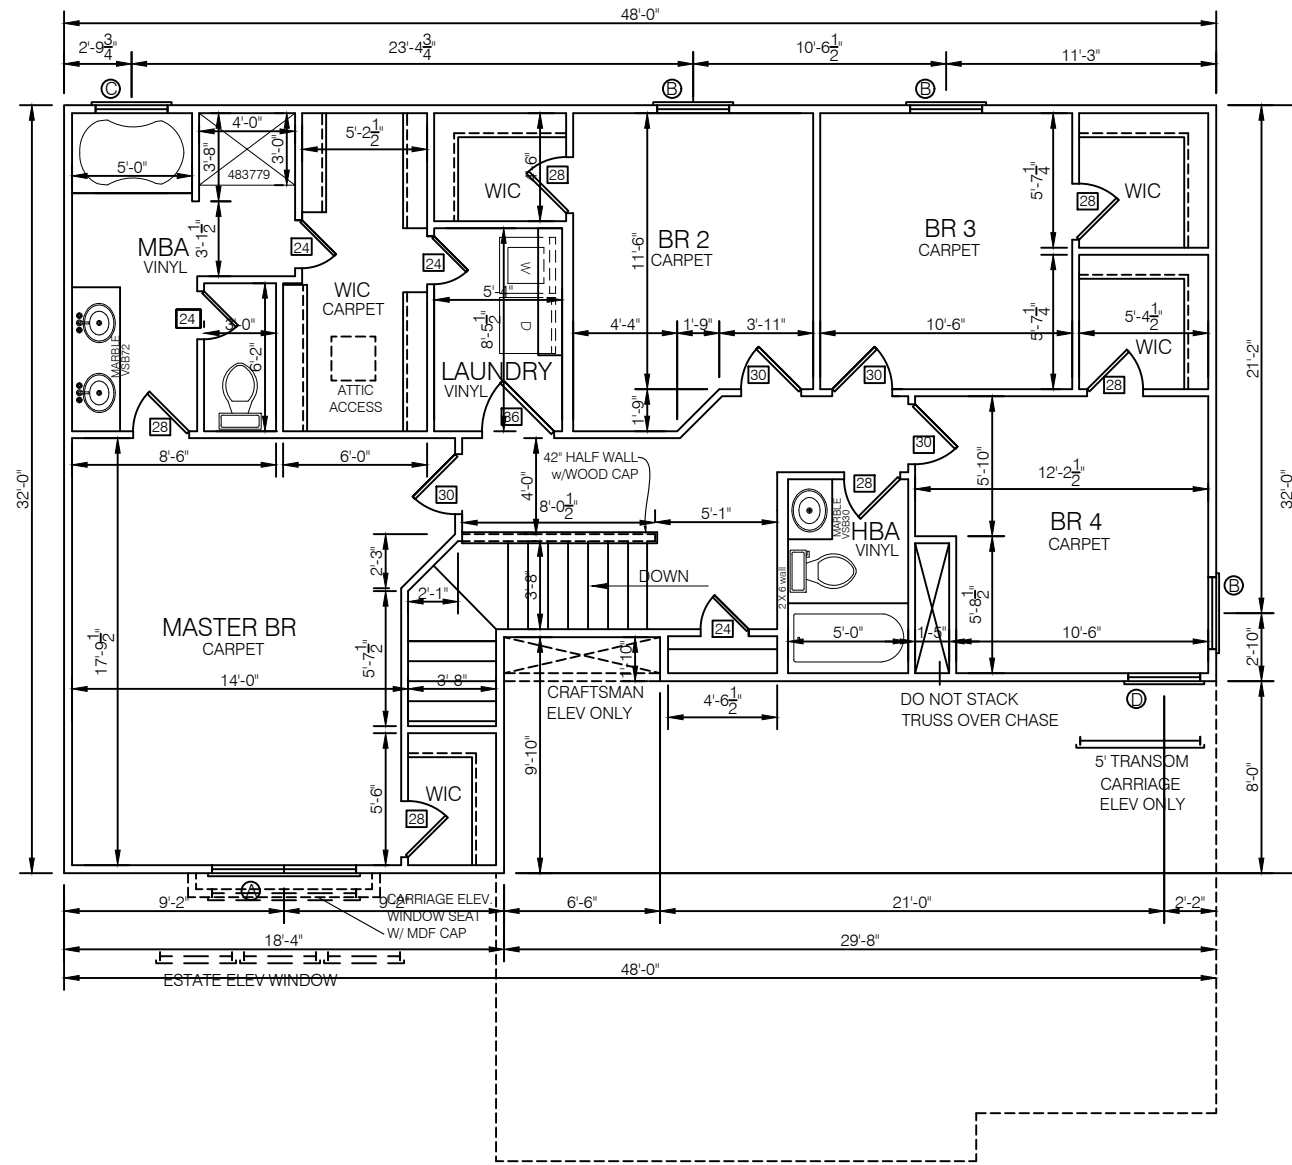

**SECOND FLOOR PLAN**

SCALE: 1/8"=1'-0"

MODEL #: 4424

FIRST = 1244 SF SECOND = 1287 SF GARAGE = 632 SF

DATE:  
02-02-04 JCW

NO.	DATE	REVISION	DR	CK

**4424 MCKINLEY PLAN**  
**XXXXX RESIDENCE**  
**WESTPORT HOMES**  
INDIANAPOLIS, IN  
9210 N. MERIDIAN ST.

**SHEET TITLE:**  
**2531 S.F. 2-STORY**

**SHEET NO.**  
**4**