



BRICK = 55%
ONE COACH LIGHT PER GARAGE LEG

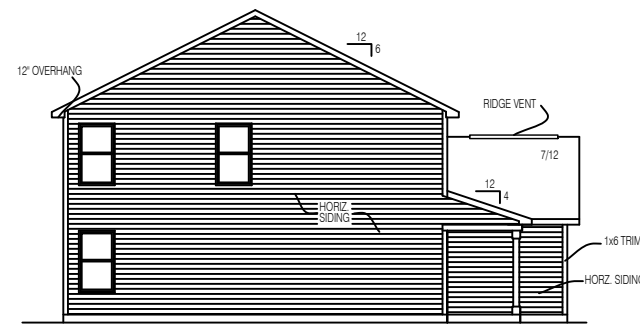


LEFT ELEVATION

SCALE: 1/16" = 1'-0" MODEL # 4288

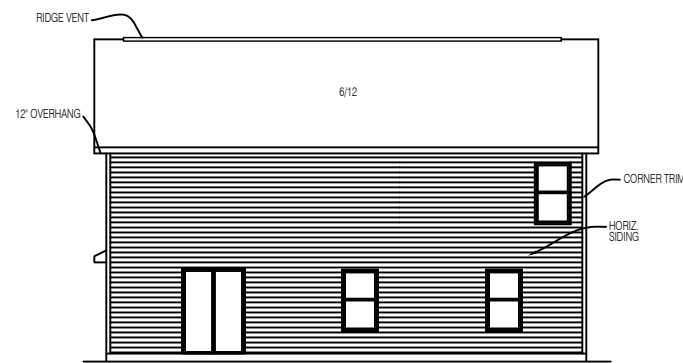

REAR ELEVATION

SCALE: 1/16" = 1'-0" MODEL # 4288

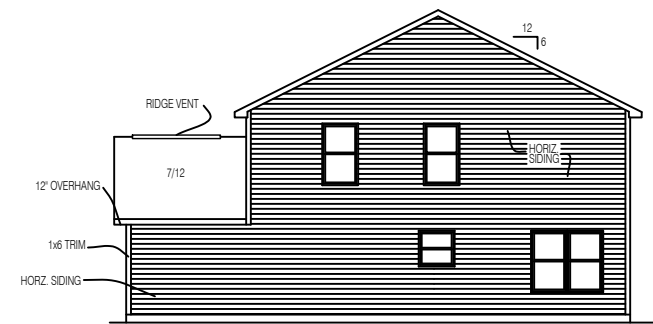

REAR ELEVATION

SCALE: 1/16" = 1'-0" MODEL # 4288

DATE:
9.22.11 JCW

NO.	DATE	REVISION	DR	CK


4288 MONTEREY
XXXXX RESIDENCE
WESTPORT HOMES
9210 N. MERIDIAN ST. INDIANAPOLIS, IN

SHEET TITLE:
2359 S.F. 2-STORY


SHEET NO. **1**




BRICK = 51%
 ONE COACH LIGHT PER GARAGE LEG

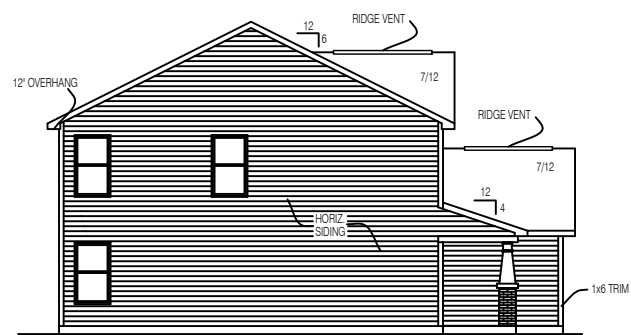

LEFT ELEVATION
 SCALE: 1/16" = 1'-0" MODEL # 4288

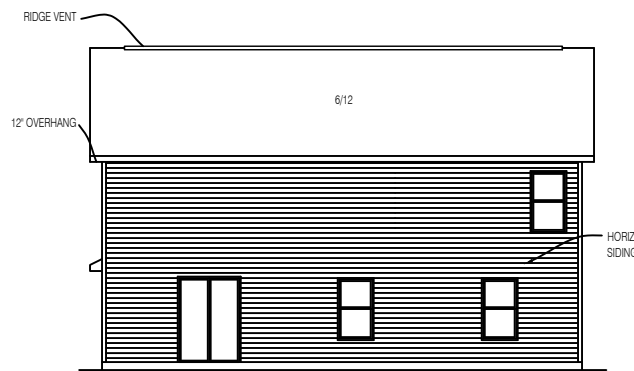

REAR ELEVATION
 SCALE: 1/16" = 1'-0" MODEL # 4288

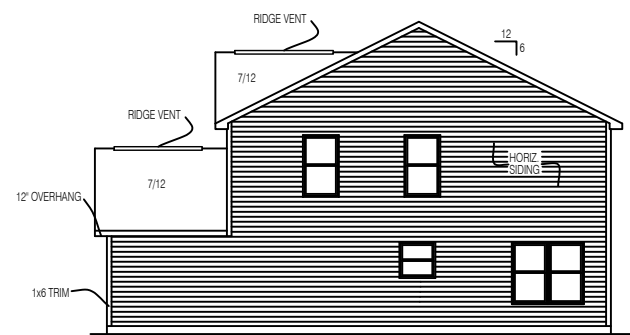

REAR ELEVATION
 SCALE: 1/16" = 1'-0" MODEL # 4288


DATE:
 9.22.11 JCW

NO.	DATE	REVISION	DR	CK

4288 MONTEREY
 XXXXX RESIDENCE
 WESTPORT HOMES
 9210 N. MERIDIAN ST.
 INDIANAPOLIS, IN

SHEET TITLE:
 2359 S.F. 2-STORY

SHEET NO.
 1

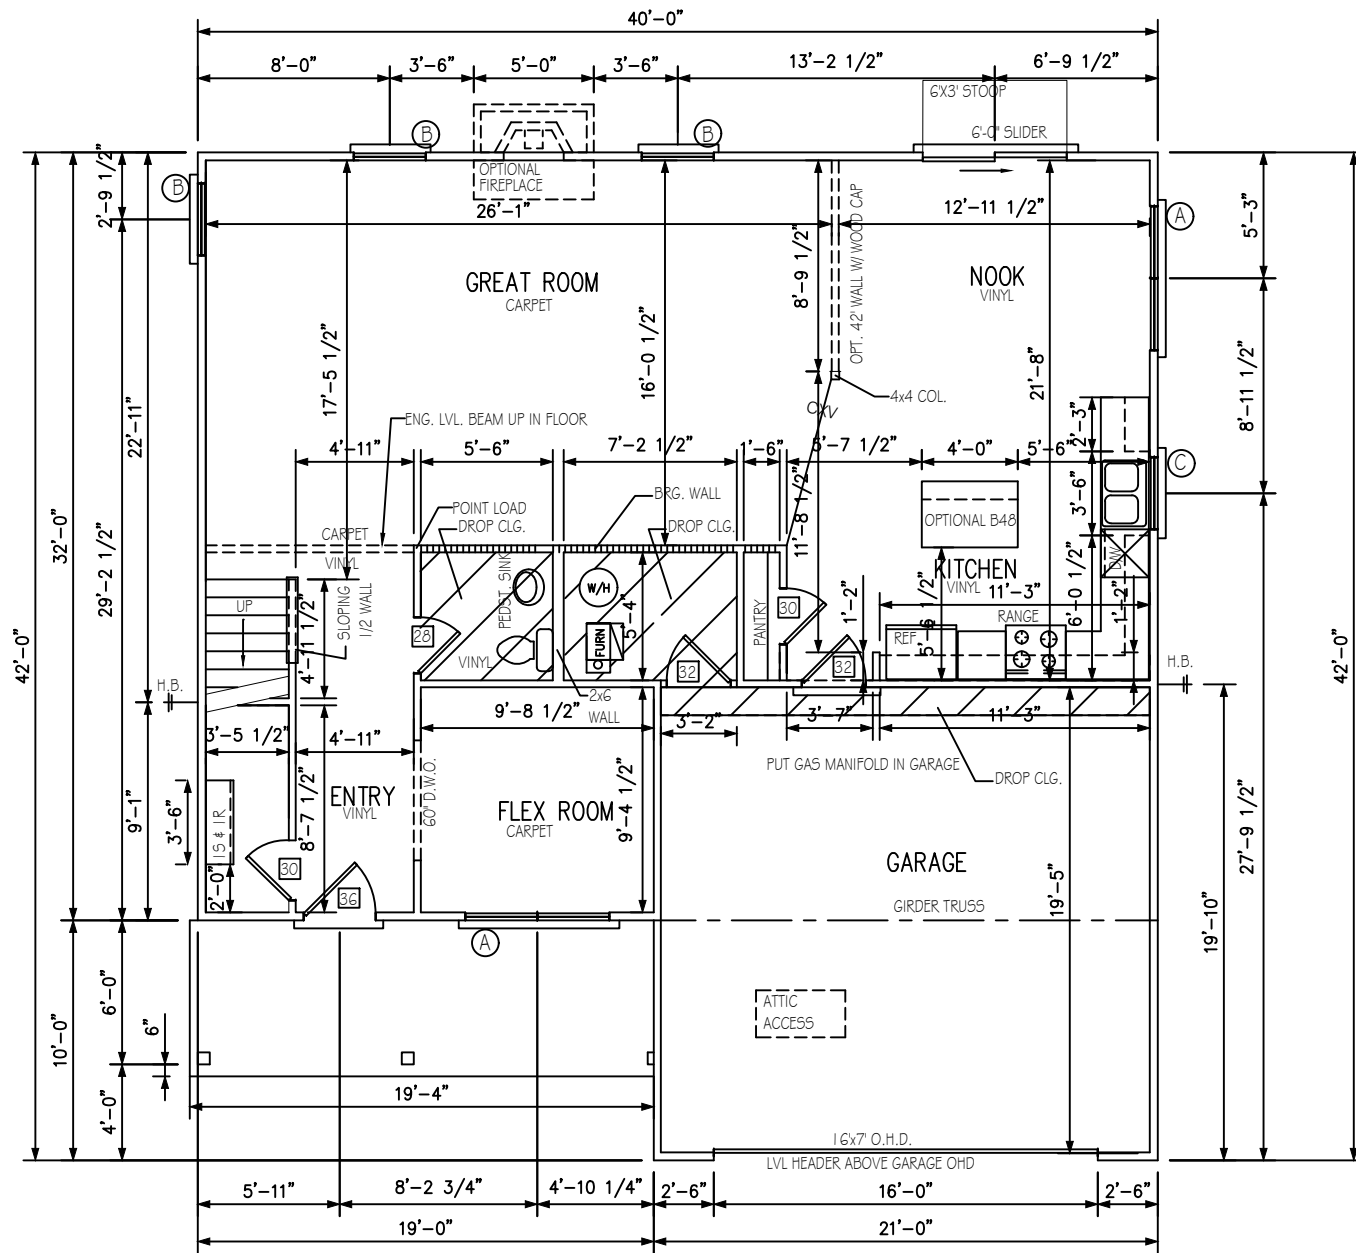

FLOOR PLAN (FIRST FLOOR)

SCALE: 1/8"=1'-0"

MODEL #: 4288

FIRST = 1079 SF SECOND = 1280 SF GARAGE = 411 SF


DATE:
9.22.11 JCW

NO.	DATE	REVISION	DR	CK

4288 MONTEREY
XXXXX RESIDENCE
WESTPORT HOMES
9210 N. MERIDIAN ST.
INDIANAPOLIS, IN

SHEET TITLE:
2359 S.F. 2-STORY

SHEET NO.
3

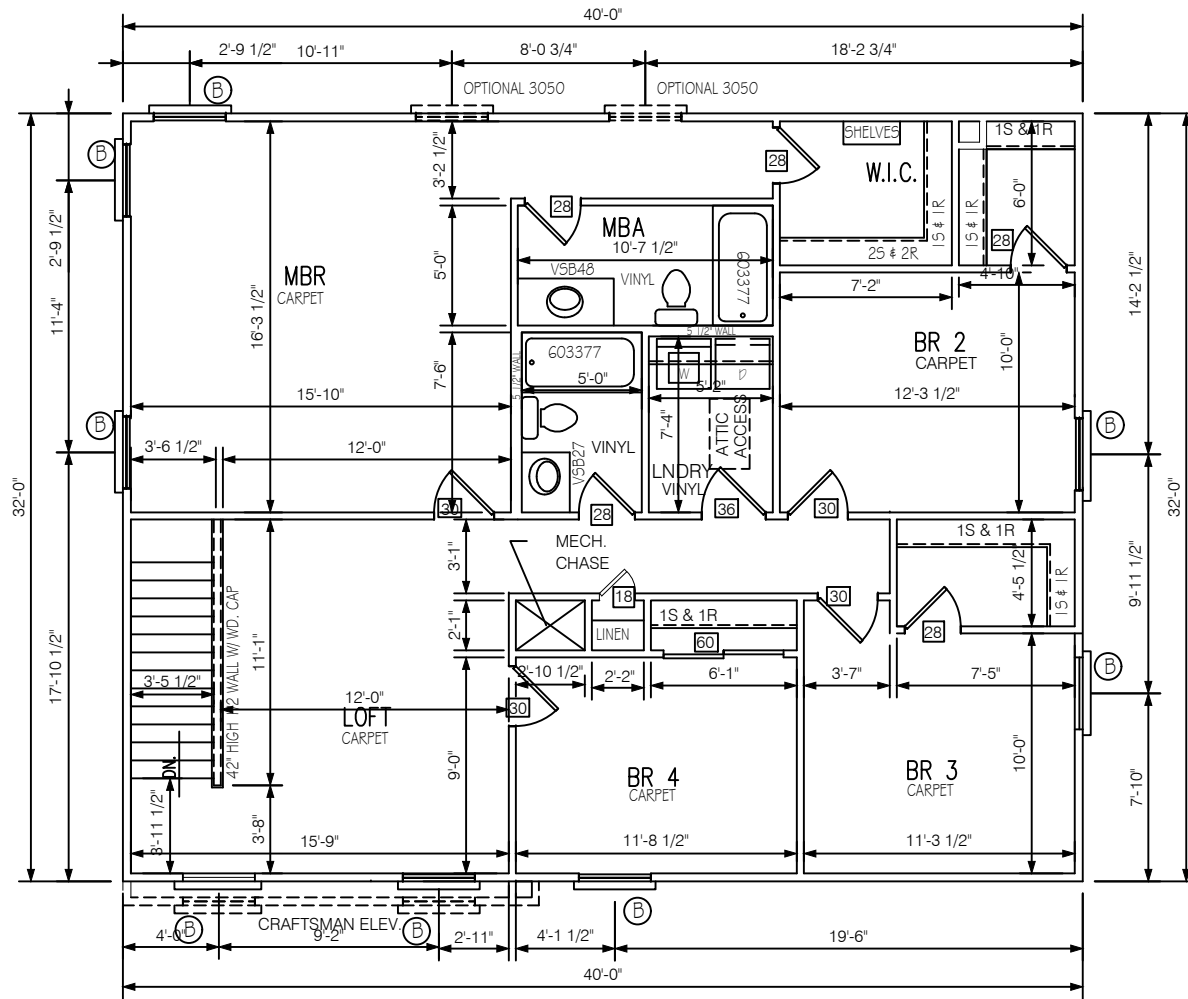

FLOOR PLAN (SECOND FLOOR)

SCALE: 1/8" = 1'-0" MODEL #: 4288

FIRST = 1079 SF SECOND = 1280 SF GARAGE = 411 SF



DATE:
9.22.11 JCW

NO.	DATE	REVISION	DR	CK

4288 MONTEREY
XXXXX RESIDENCE
WESTPORT HOMES
INDIANAPOLIS, IN

SHEET TITLE:
2359 S.F. 2-STORY

SHEET NO.
4