


PREMIER ELEVATION

SCALE: 3/16"=1'-0"


MODEL #:

BRICK = 67%  
ONE COACH LIGHT  
PER GARAGE LEG

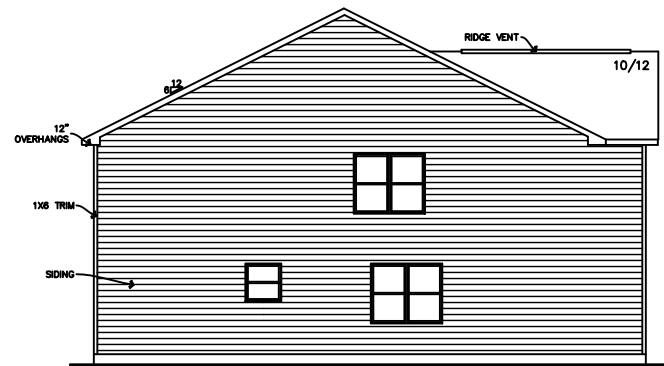


LEFT SIDE ELEVATION  
SCALE: 1/16"=1'-0"

MODEL #:

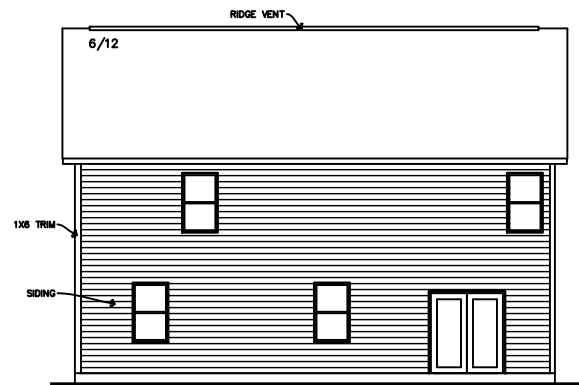

REAR ELEVATION  
SCALE: 1/16"=1'-0"

MODEL #:

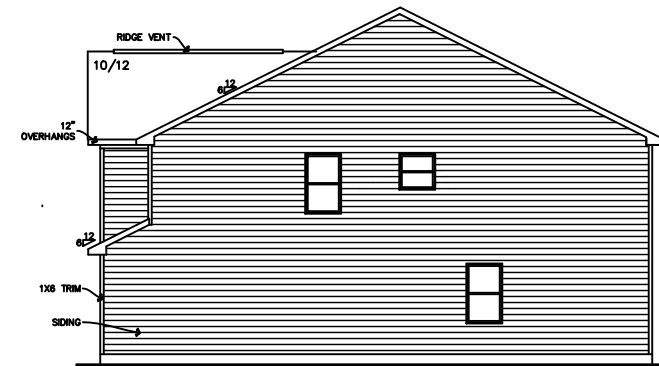

RIGHT SIDE ELEVATION  
SCALE: 1/16"=1'-0"

MODEL #:


DATE:  
02-02-04 JOW

NO.	DATE	REVISION

NEWPORT  
XXXXX RESIDENCE  
WESTPORT HOMES  
9210 N. MERIDIAN ST.  
INDIANAPOLIS, IN

SHEET TITLE:  
3138 S.F.  
2-STORY

SHEET NO.  
1

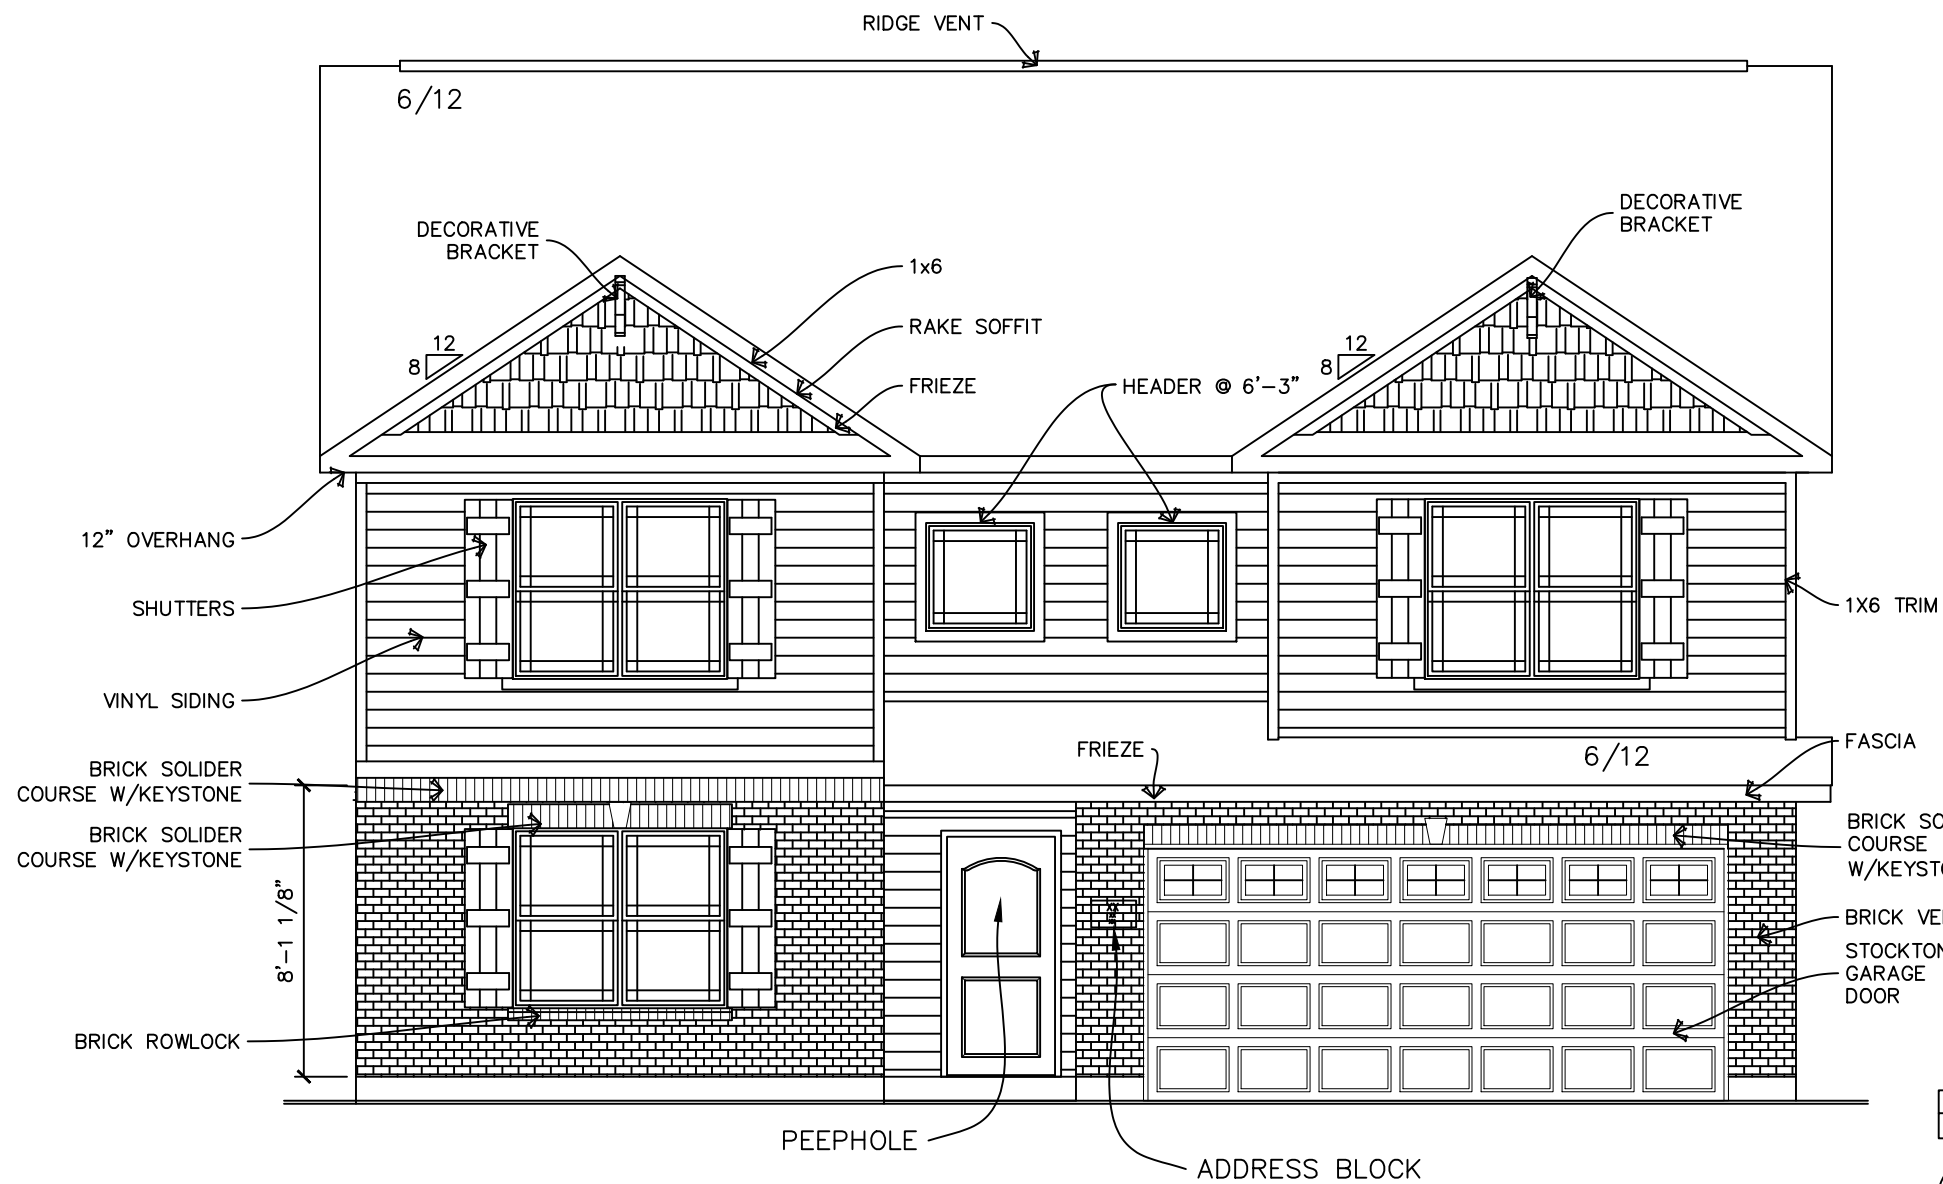


CRAFTSMAN ELEVATION

SCALE: 3/16"=1'-0"

MODEL #:


BRICK = 31%  
ONE COACH LIGHT  
PER GARAGE LEG

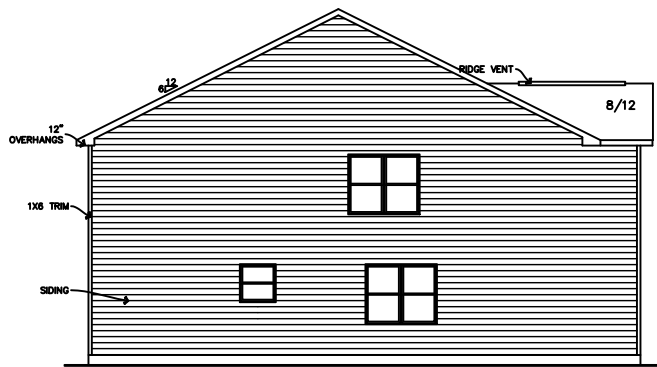

LEFT SIDE ELEVATION

SCALE: 1/16"=1'-0"


MODEL #:

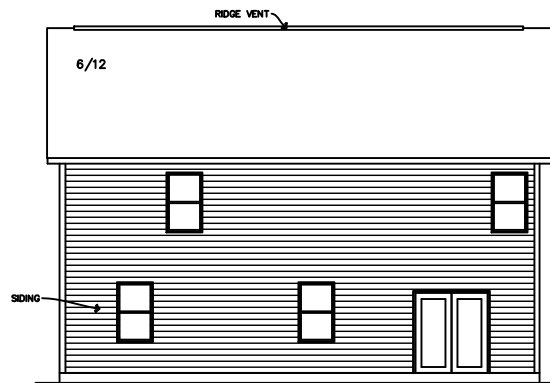

REAR ELEVATION

SCALE: 1/16"=1'-0"

MODEL #:

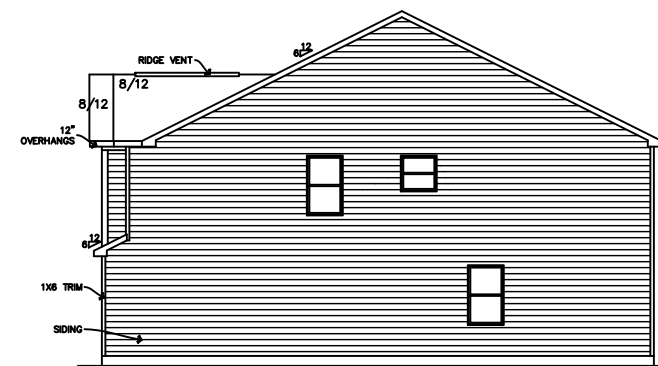

RIGHT SIDE ELEVATION

SCALE: 1/16"=1'-0"

MODEL #:

--	--


DATE:  
02-02-04 JOW

NO.	DATE	REVISION

NEWPORT  
XXXXX RESIDENCE  
WESTPORT HOMES  
INDIANAPOLIS, IN  
9210 N. MERIDIAN ST.

SHEET TITLE:  
3138 S.F.  
2-STORY

SHEET NO.  
1

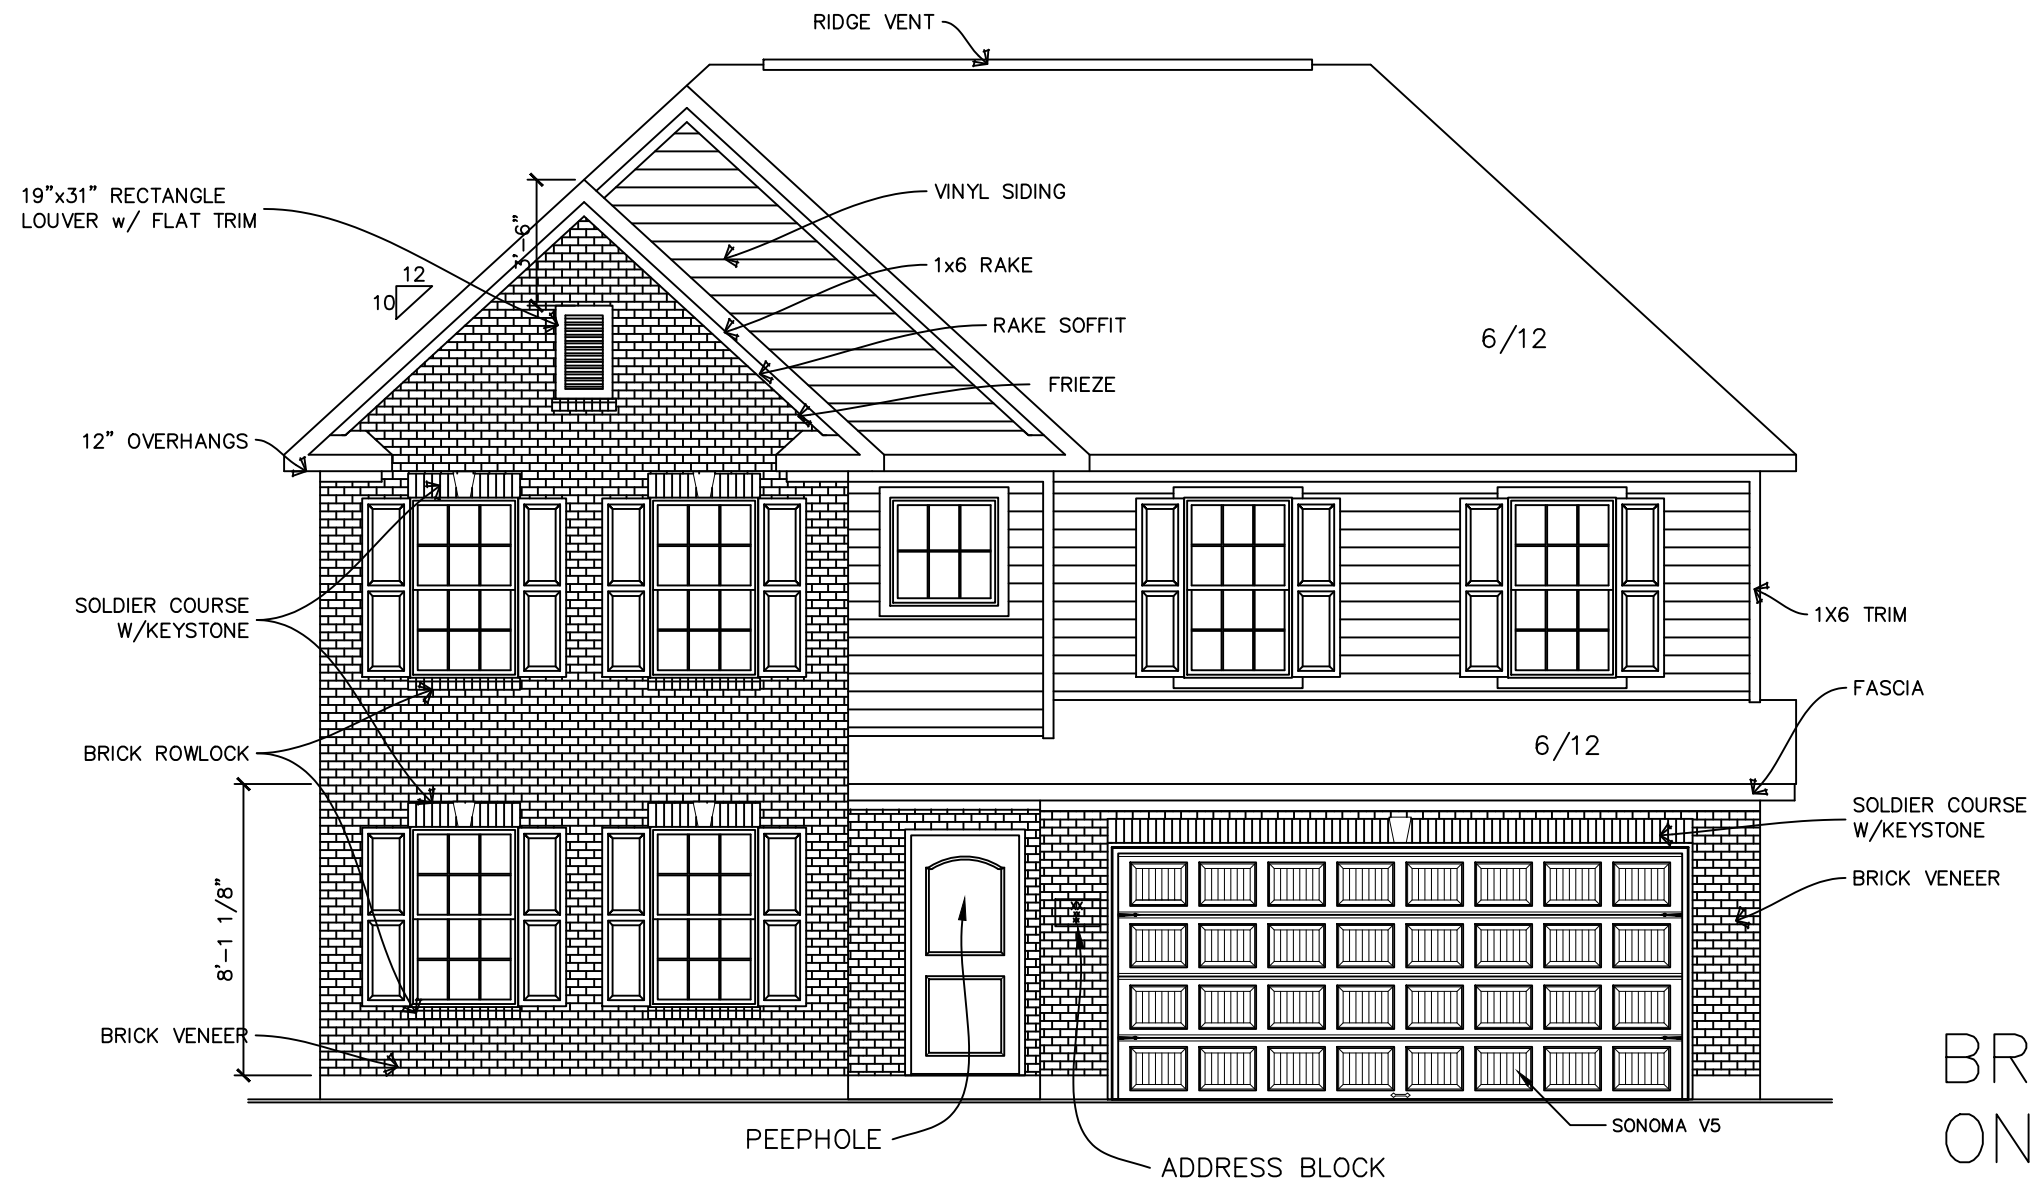


GALLERY ELEVATION

SCALE: 3/16"=1'-0"

MODEL #:


BRICK = 64%  
ONE COACH LIGHT  
PER GARAGE LEG

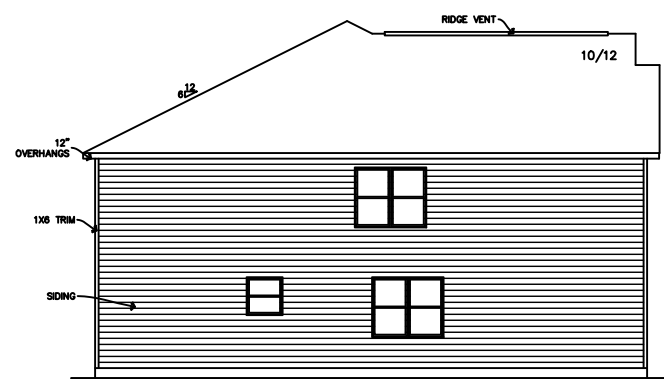

LEFT SIDE ELEVATION

SCALE: 1/16"=1'-0"


MODEL #:

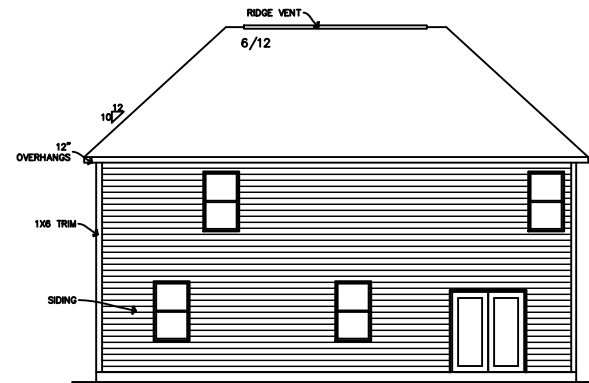

REAR ELEVATION

SCALE: 1/16"=1'-0"

MODEL #:

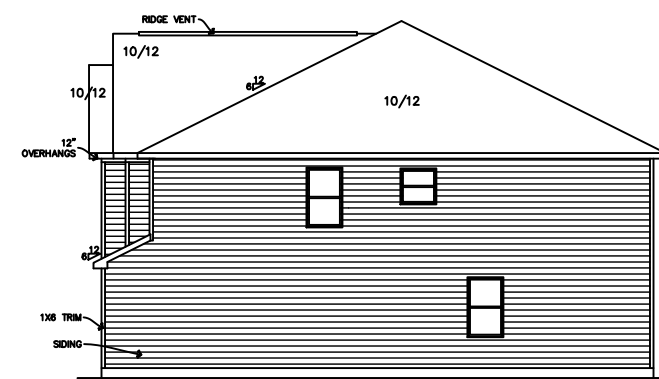

RIGHT SIDE ELEVATION

SCALE: 1/16"=1'-0"

MODEL #:


DATE:  
02-02-04 JCW

NO.	DATE	REVISION	DR	CK

NEWPORT  
XXXXX RESIDENCE  
WESTPORT HOMES  
INDIANAPOLIS, IN  
9210 N. MERIDIAN ST.

SHEET TITLE:  
3138 S.F.  
2-STORY

SHEET NO.  
—

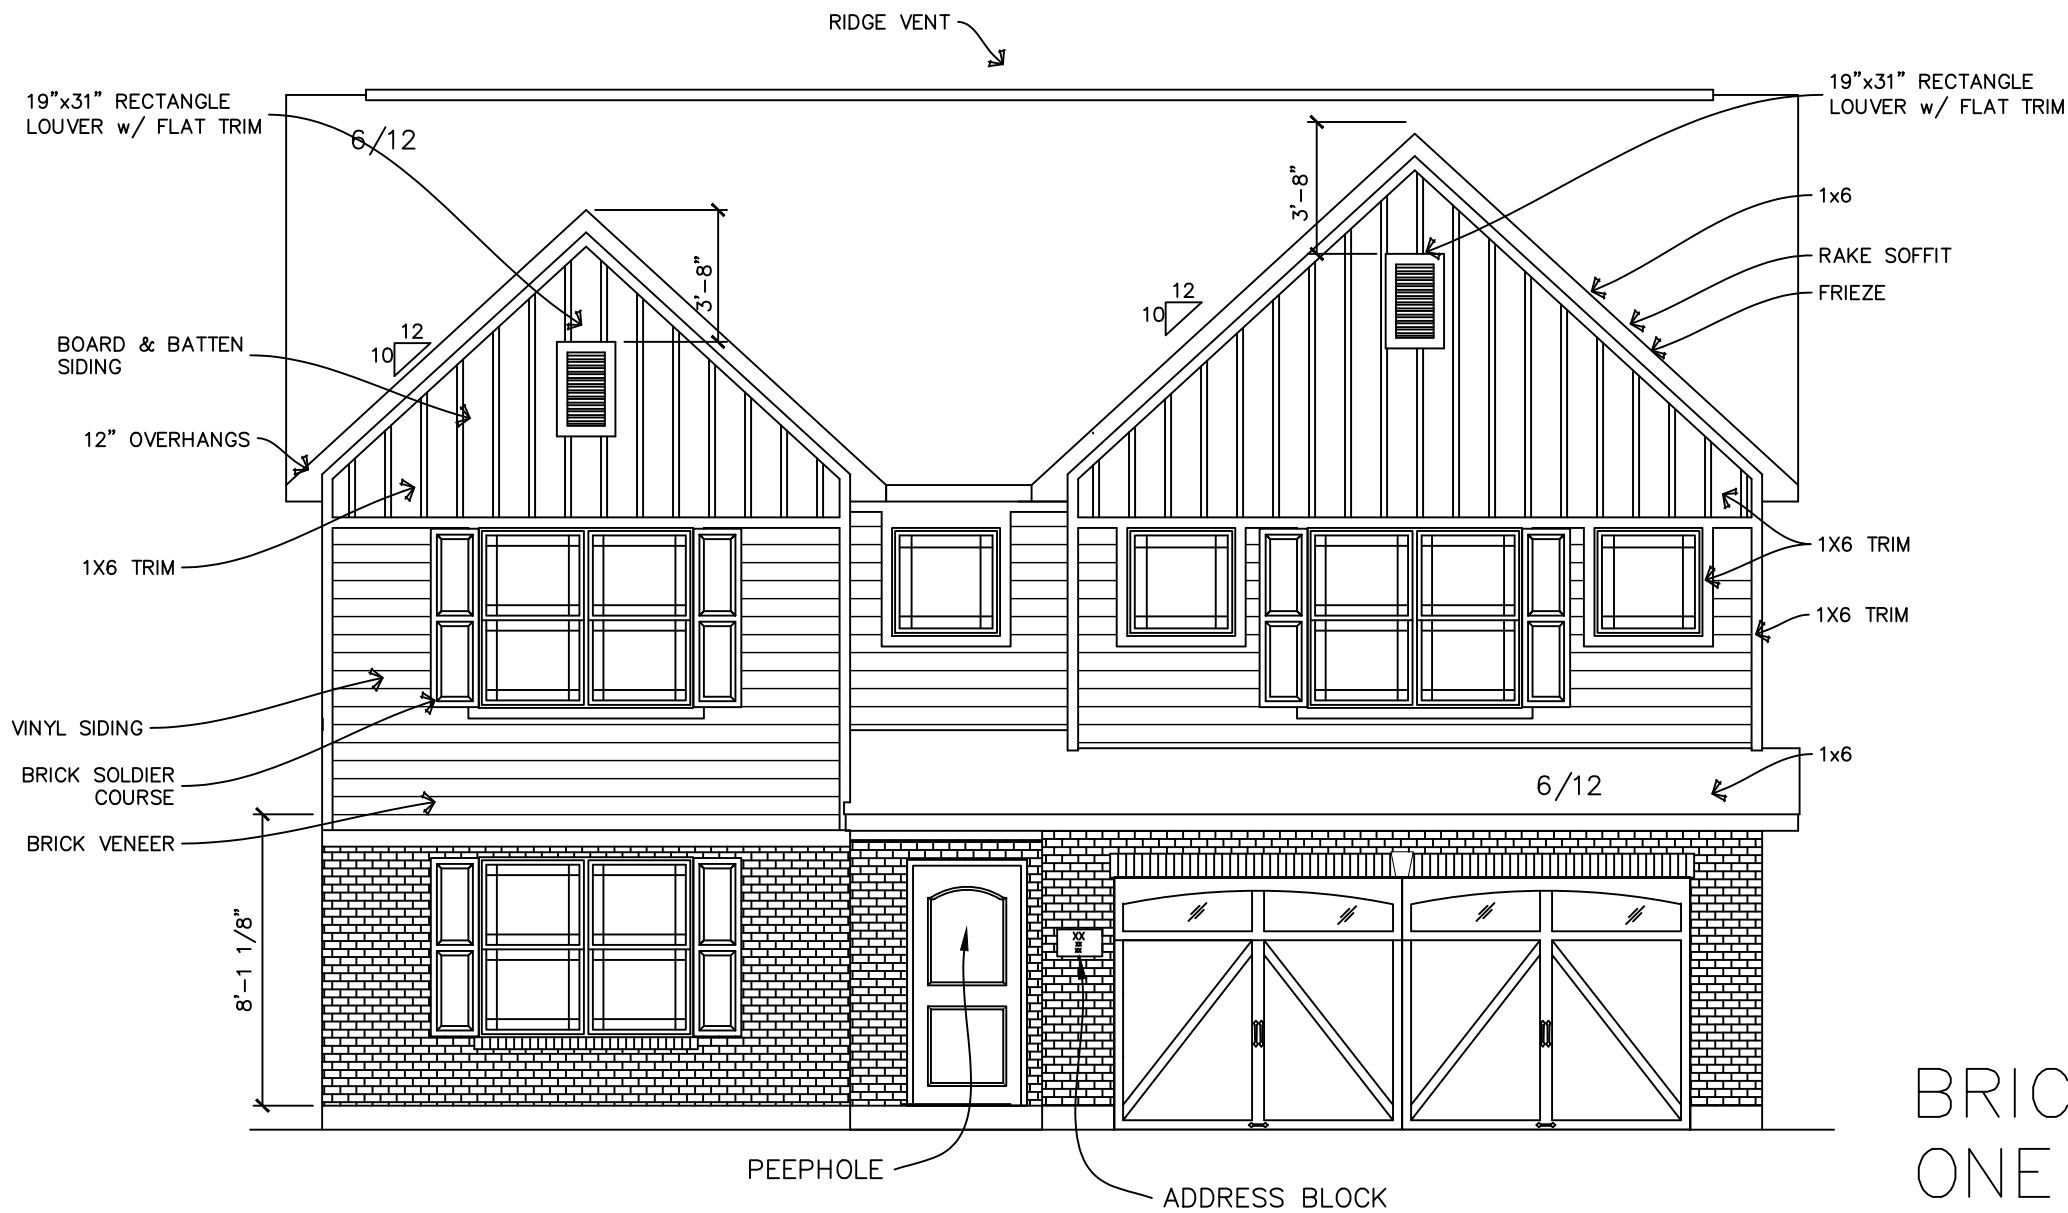


CARRIAGE ELEVATION


SCALE: 3/16"=1'-0"

MODEL #:


BRICK = 27%  
ONE COACH LIGHT  
PER GARAGE LEG

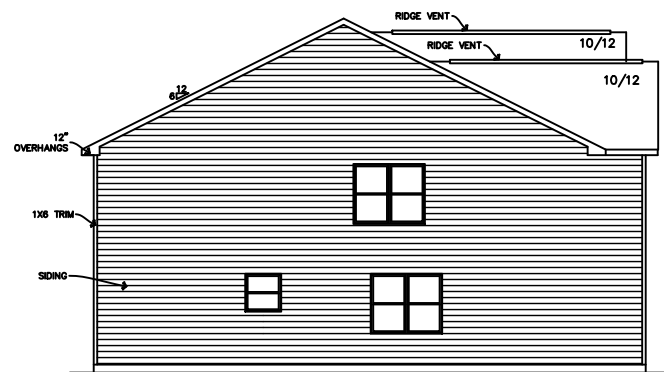

LEFT SIDE ELEVATION  
SCALE: 1/16"=1'-0" MODEL #:

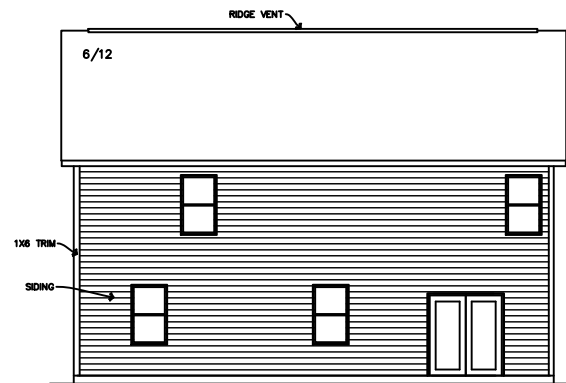

REAR ELEVATION  
SCALE: 1/16"=1'-0" MODEL #:

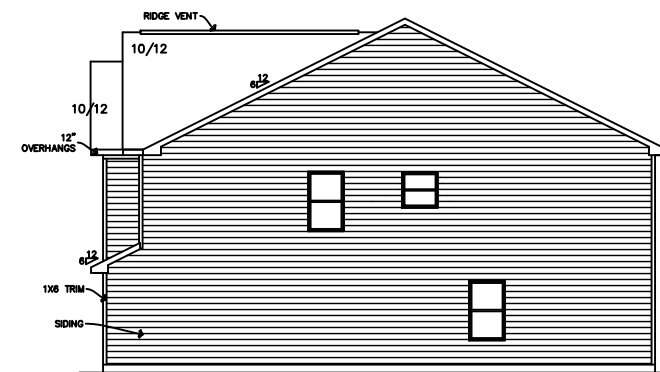

RIGHT SIDE ELEVATION  
SCALE: 1/16"=1'-0" MODEL #:

DATE:  
02-02-04 JOW

NO.	DATE	REVISION	DR	CK

NEWPORT  
XXXXX RESIDENCE  
WESTPORT HOMES  
INDIANAPOLIS, IN  
9210 N. MERIDIAN ST.

SHEET TITLE:  
3138 S.F.  
2-STORY

SHEET NO.  
1




BRICK & STONE = 63%  
 ONE COACH LIGHT PER  
 GARAGE LEG

ESTATE ELEVATION

SCALE: 3/16" = 1'-0"


MODEL #:

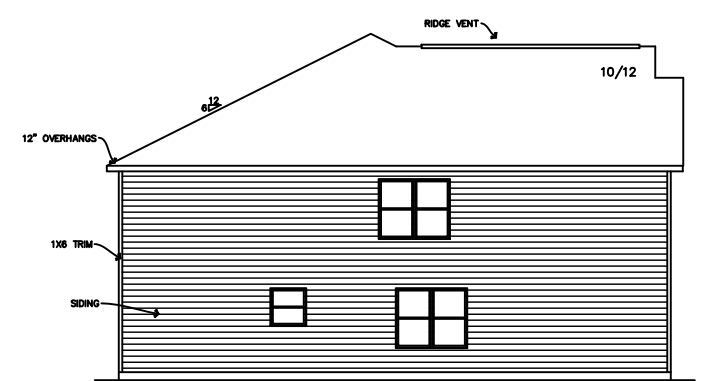

LEFT SIDE ELEVATION

SCALE: 1/16" = 1'-0"


MODEL #:

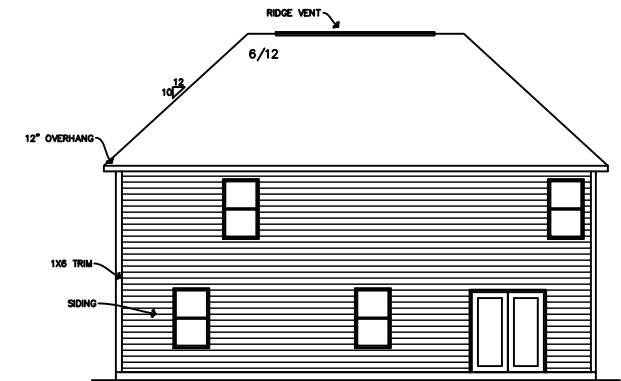

REAR ELEVATION

SCALE: 1/16" = 1'-0"

MODEL #:

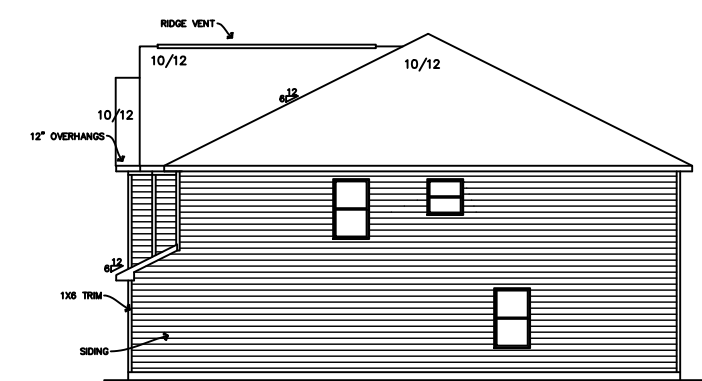

RIGHT SIDE ELEVATION

SCALE: 1/16" = 1'-0"

MODEL #:


DATE: 02-02-04 JCW

NO.	DATE	REVISION	DR	CK

NEWPORT  
 XXXXX RESIDENCE  
 WESTPORT HOMES  
INDIANAPOLIS, IN  
 9210 N. MERIDIAN ST.

SHEET TITLE:  
 3138 S.F.  
 2-STORY

SHEET NO.  
 —

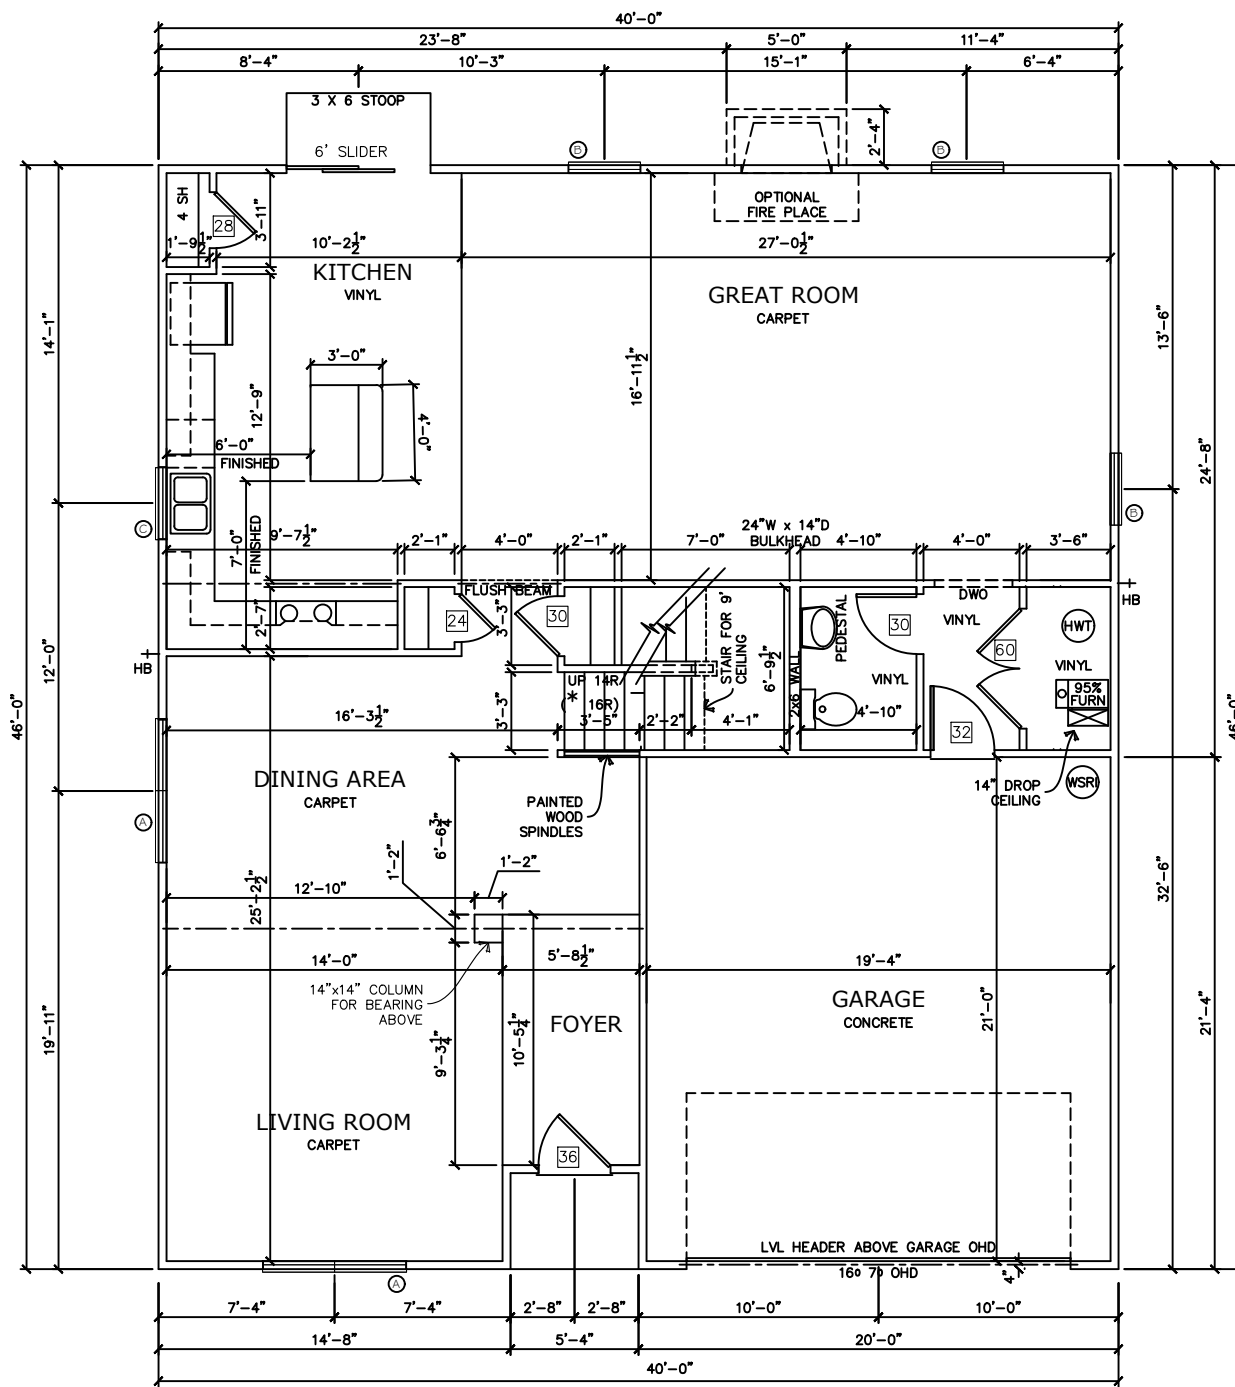

FIRST FLOOR, SLAB

SCALE: 1/8" = 1'-0"

FIRST = 1398 SF

SECOND = 1740 SF

MODEL #:

GARAGE = 421 SF


DATE:  
02-02-04 JCW

NO.	DATE	REVISION	DR	CK

NEWPORT  
XXXXX RESIDENCE  
WESTPORT HOMES  
9210 N. MERIDIAN ST.  
INDIANAPOLIS, IN

SHEET TITLE:  
3138 S.F. TWO  
STORY

SHEET NO.

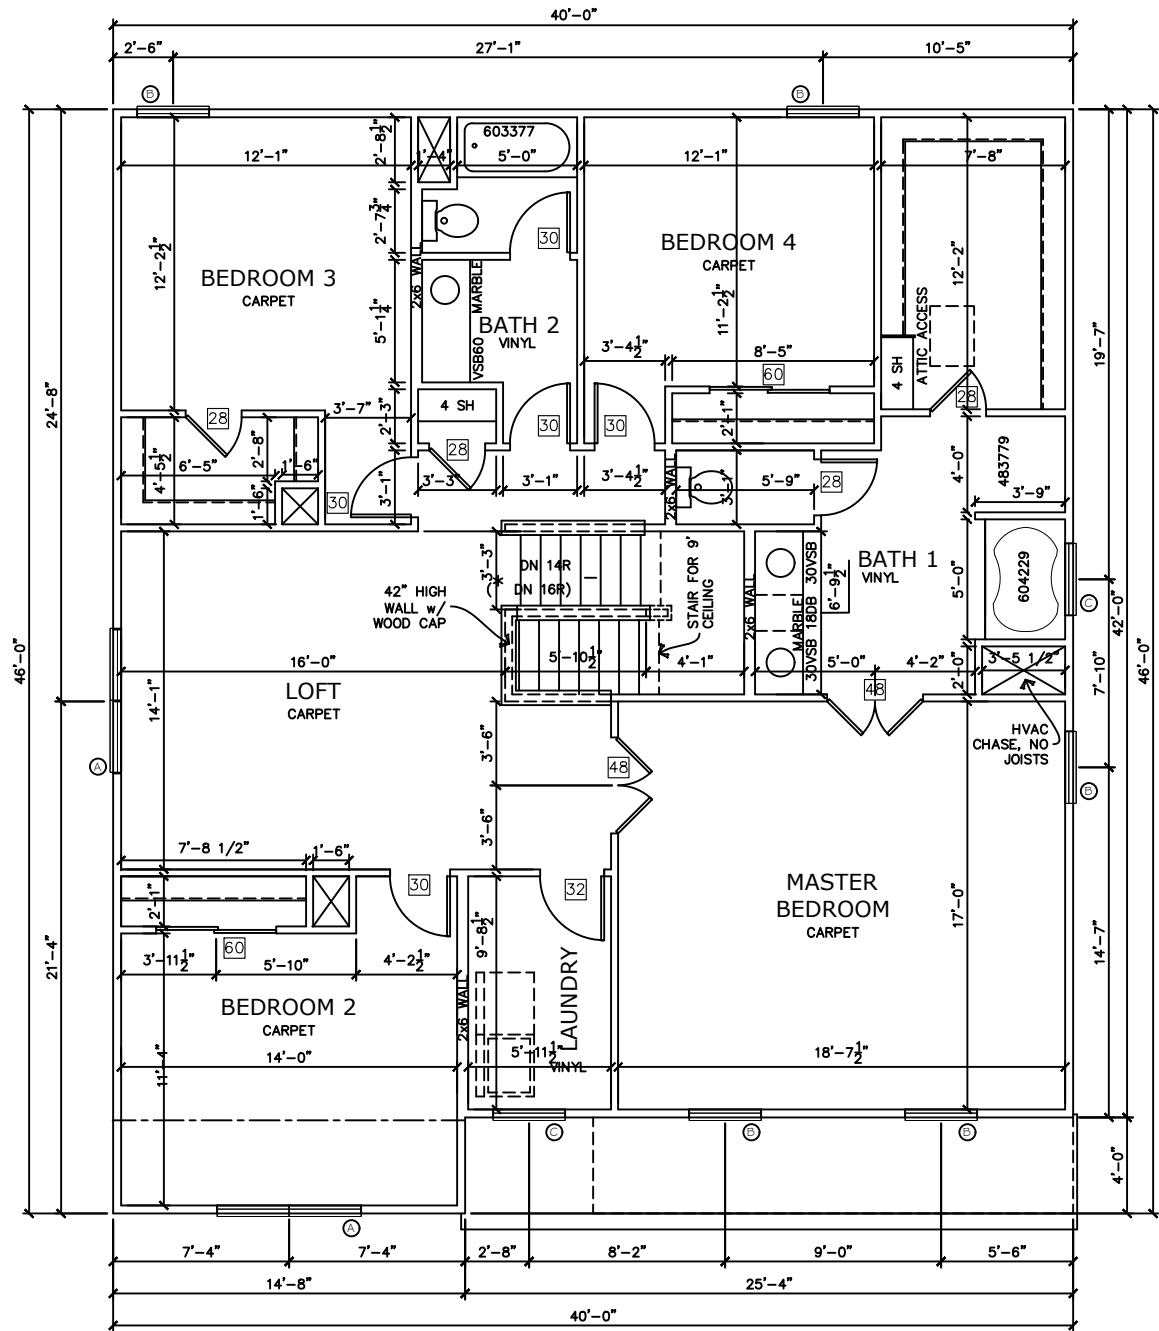

SECOND FLOOR PLAN

SCALE: 1/8" = 1'-0"  
 FIRST = 1398 SF    SECOND = 1740 SF    MODEL #:    GARAGE = 421 SF

--

DATE: 02-02-04 JCM

NO.	DATE	REVISION	DR	CK

NEWPORT  
 XXXXX RESIDENCE  
 WESTPORT HOMES  
9210 N. MERIDIAN ST. INDIANAPOLIS, IN

SHEET TITLE:  
 3138 S.F.  
 2-STORY

SHEET NO.