


PREMIER ELEVATION

SCALE: 3/16" = 1'-0"

MODEL #:

BRICK = 40%


ONE COACH LIGHT PER GARAGE LEG

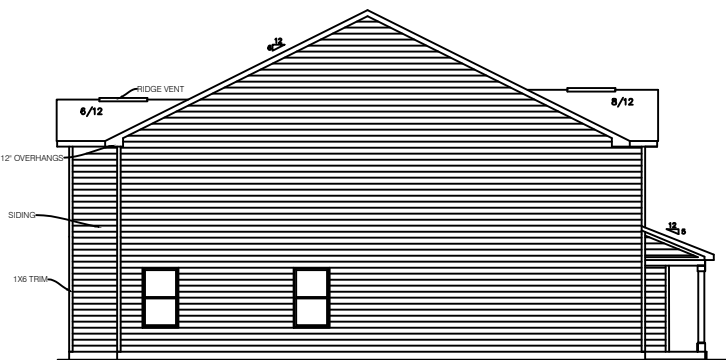

LEFT SIDE ELEVATION

SCALE: 1/16" = 1'-0"


MODEL #:

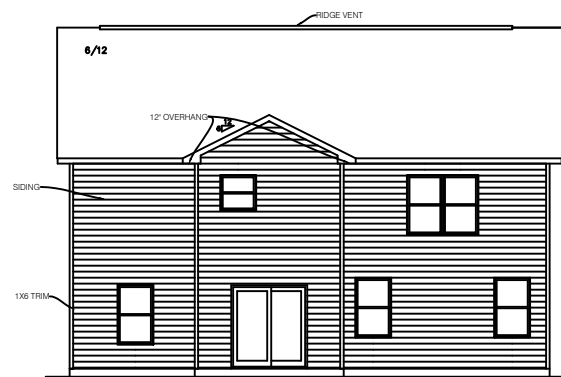

REAR ELEVATION

SCALE: 1/16" = 1'-0"

MODEL #:

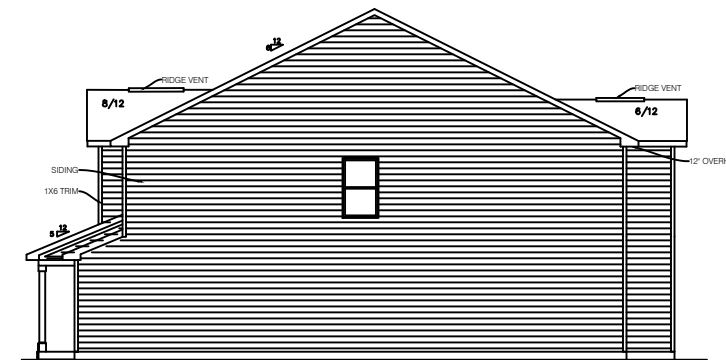

RIGHT SIDE ELEVATION

SCALE: 1/16" = 1'-0"

MODEL #:


DATE:
02-02-04 JCW

NO.	DATE	REVISION	DR	CK

4XXX WEST HAVEN
XXXXX RESIDENCE
WESTPORT HOMES
9210 N. MERIDIAN ST.
INDIANAPOLIS, IN

SHEET TITLE:
3081 SQ FT
TWO-STORY

SHEET NO.

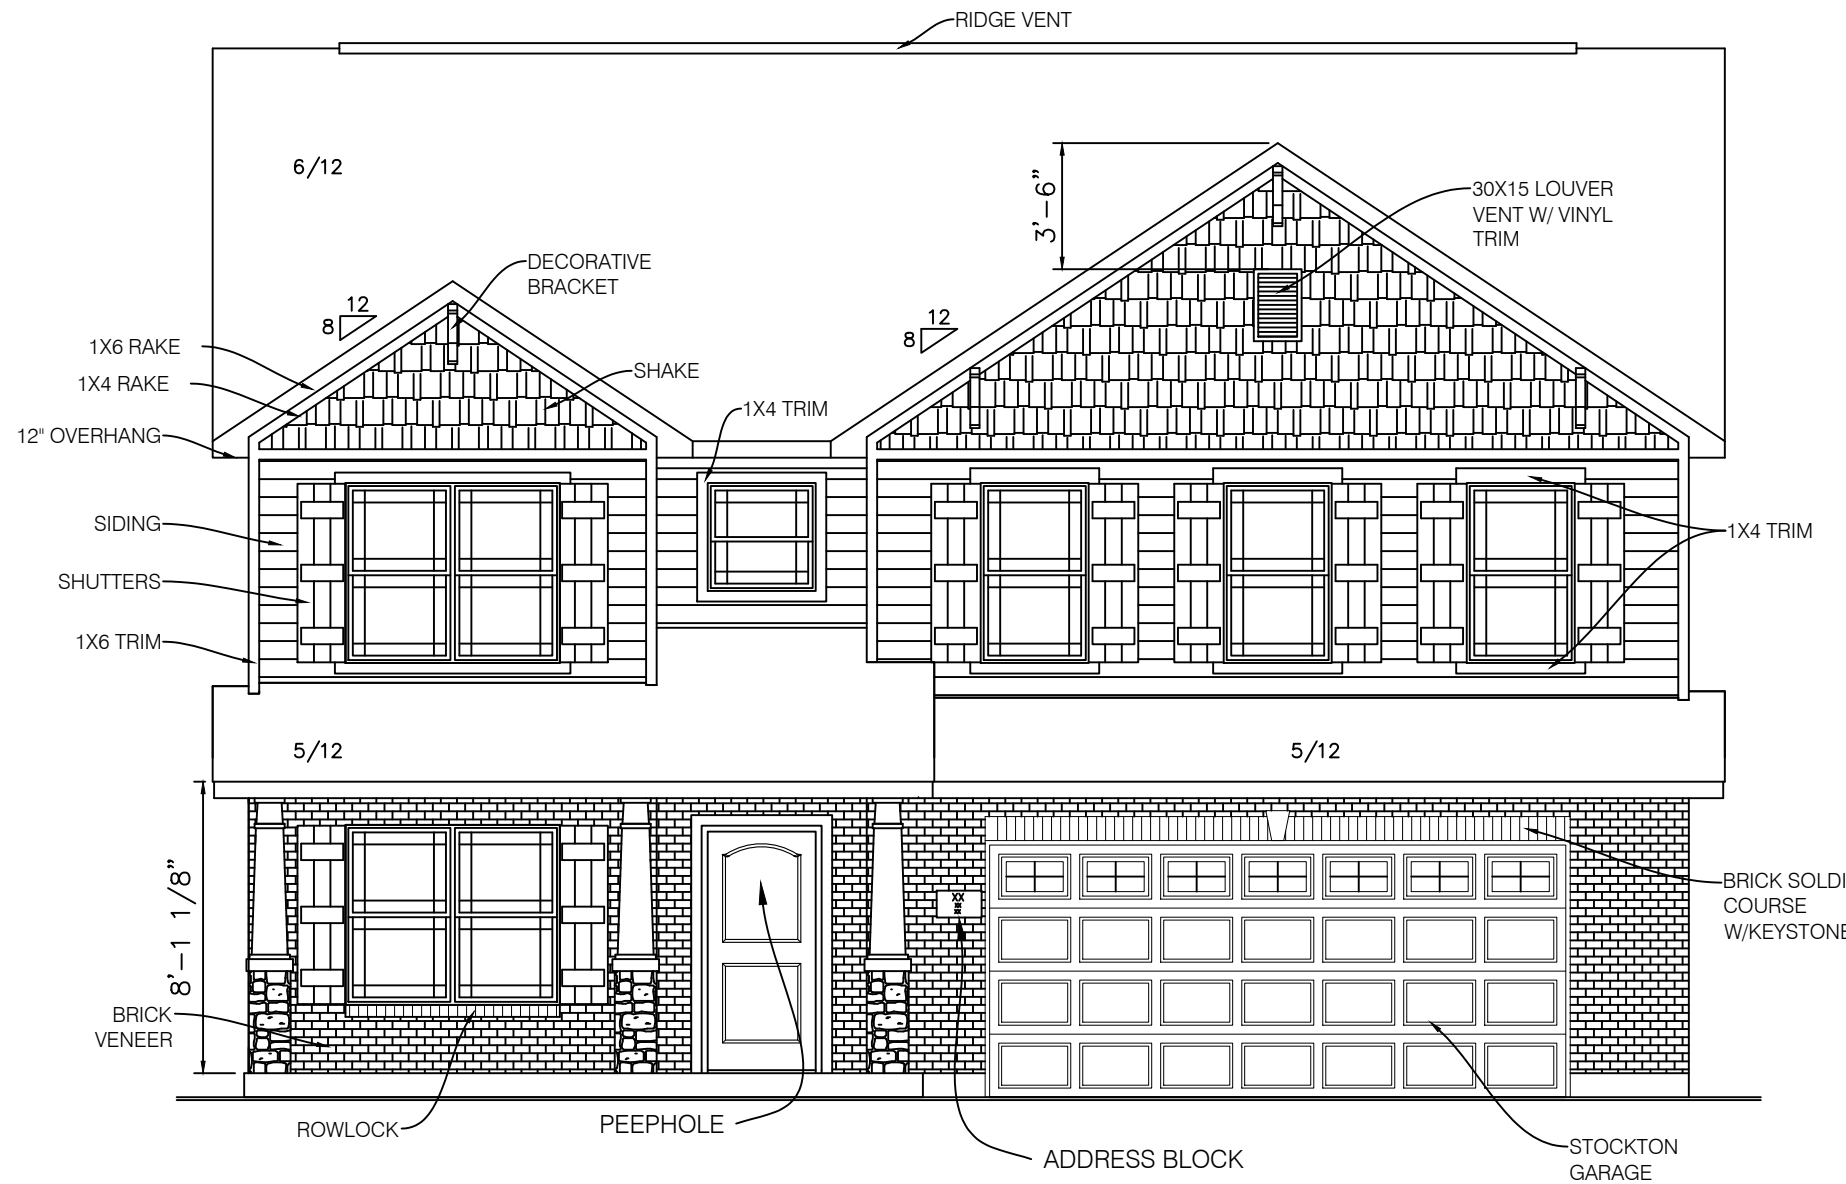


CRAFTSMAN ELEVATION


SCALE: 3/16"=1'-0"

MODEL #:


BRICK = 32%
ONE COACH LIGHT
PER GARAGE LEG

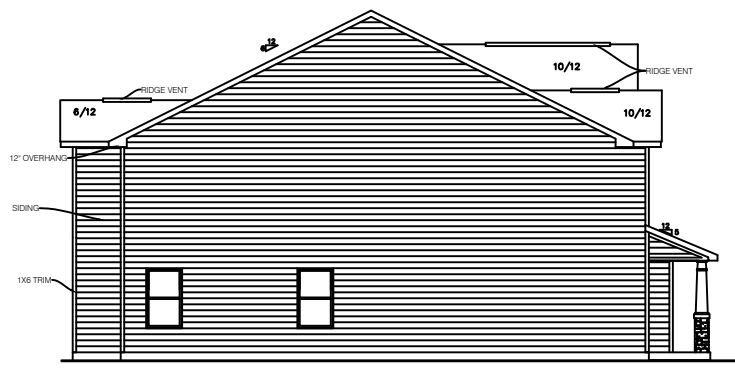

LEFT SIDE ELEVATION
SCALE: 1/16"=1'-0" MODEL #:

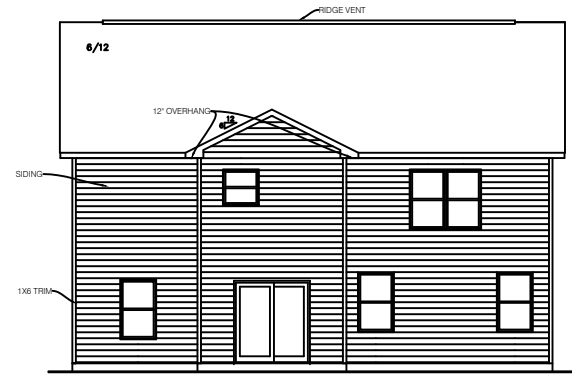

REAR ELEVATION
SCALE: 1/16"=1'-0" MODEL #:

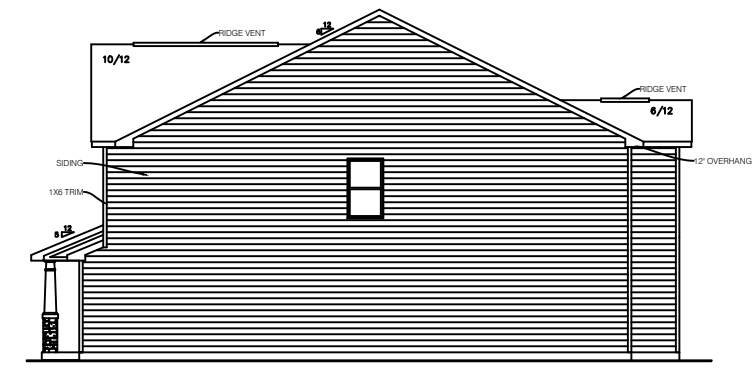

--


DATE:
02-02-04 JCW

NO.	DATE	REVISION	DR	CK

4XXX WEST HAVEN
XXXXX RESIDENCE
WESTPORT HOMES
9210 N. MERIDIAN ST.
INDIANAPOLIS, IN

SHEET TITLE:
3081 SQ FT
TWO-STORY

SHEET NO.

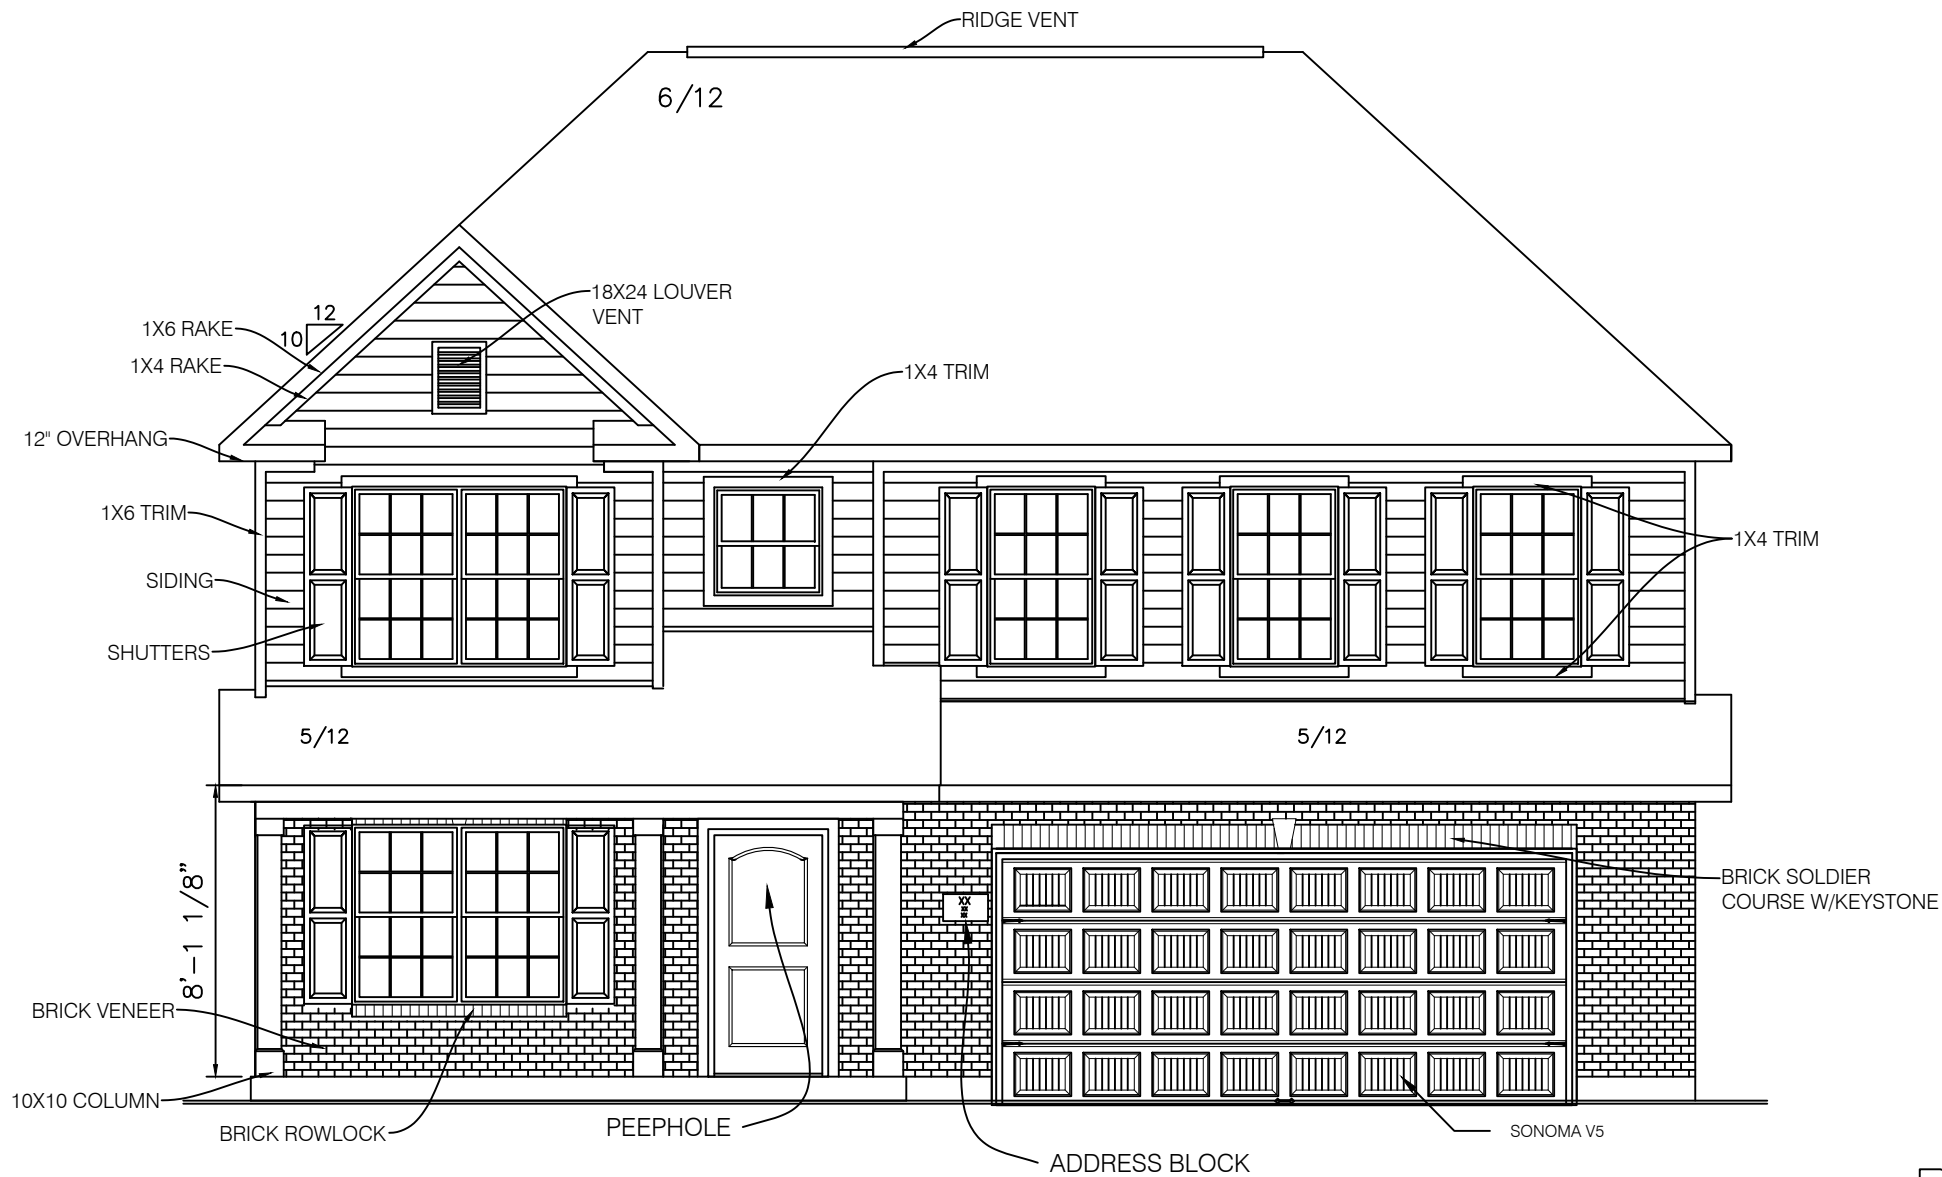


GALLERY ELEVATION

SCALE: 3/16" = 1'-0"

MODEL #:


BRICK = 40%
ONE COACH LIGHT
PER GARAGE LEG

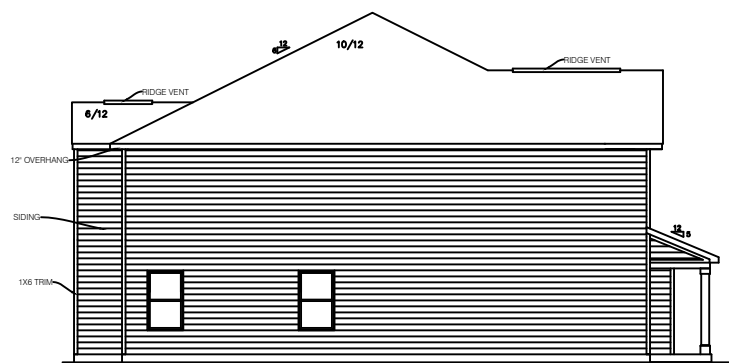

LEFT SIDE ELEVATION

SCALE: 1/16" = 1'-0"


MODEL #:

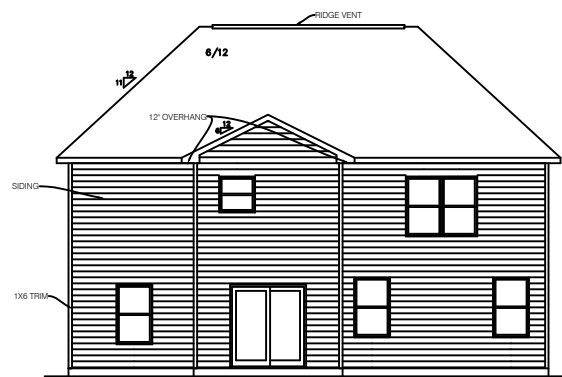

REAR ELEVATION

SCALE: 1/16" = 1'-0"

MODEL #:

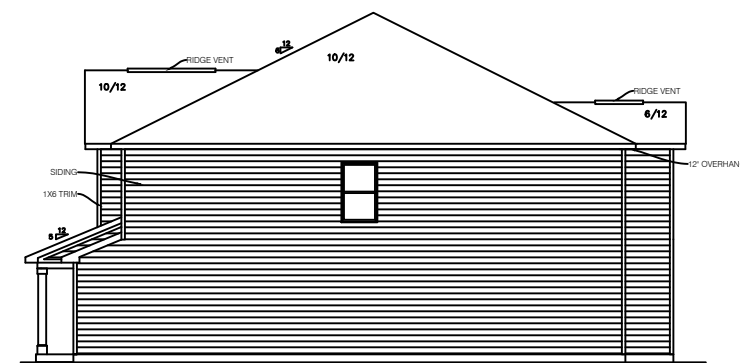

RIGHT SIDE ELEVATION

SCALE: 1/16" = 1'-0"

MODEL #:

DATE:
02-02-04 JCW

NO.	DATE	REVISION	DR	CK

4XXX WEST HAVEN
XXXXX RESIDENCE
WESTPORT HOMES
9210 N. MERIDIAN ST.
INDIANAPOLIS, IN

SHEET TITLE:
3081 SQ FT
TWO-STORY

SHEET NO.




CARRIAGE ELEVATION


SCALE: 3/16" = 1'-0"

MODEL #:


BRICK & STONE = 34%
ONE COACH LIGHT PER GARAGE LEG

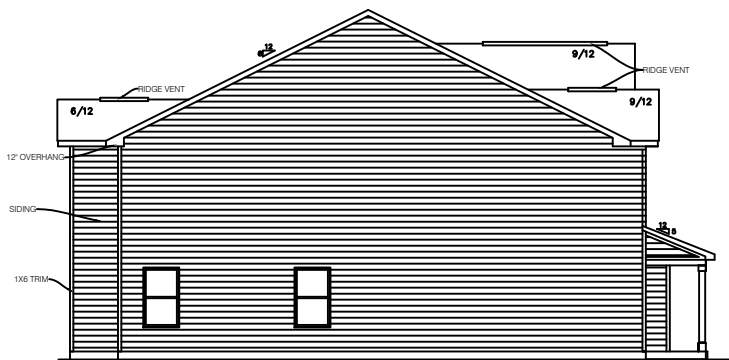

LEFT SIDE ELEVATION
SCALE: 1/16" = 1'-0" MODEL #:

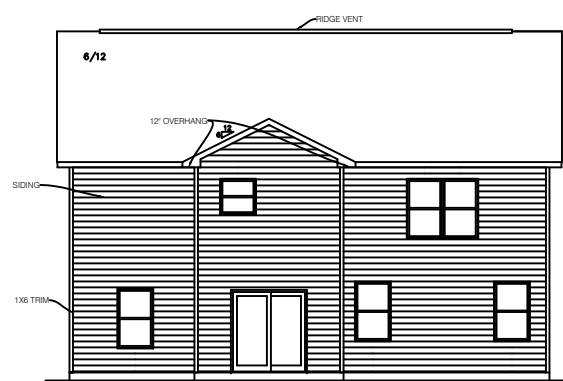

REAR ELEVATION
SCALE: 1/16" = 1'-0" MODEL #:

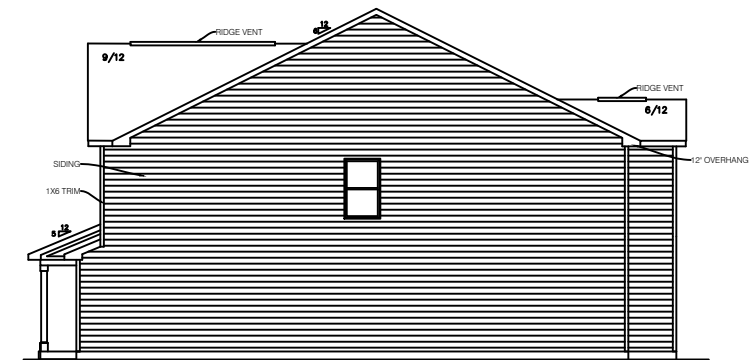

RIGHT SIDE ELEVATION
SCALE: 1/16" = 1'-0" MODEL #:


DATE:
02-02-04 JCW

NO.	DATE	REVISION	DR	CK

4XXX WEST HAVEN
XXXXX RESIDENCE
WESTPORT HOMES
INDIANAPOLIS, IN
9210 N. MERIDIAN ST.

SHEET TITLE:
3081 SQ FT
TWO-STORY

SHEET NO.

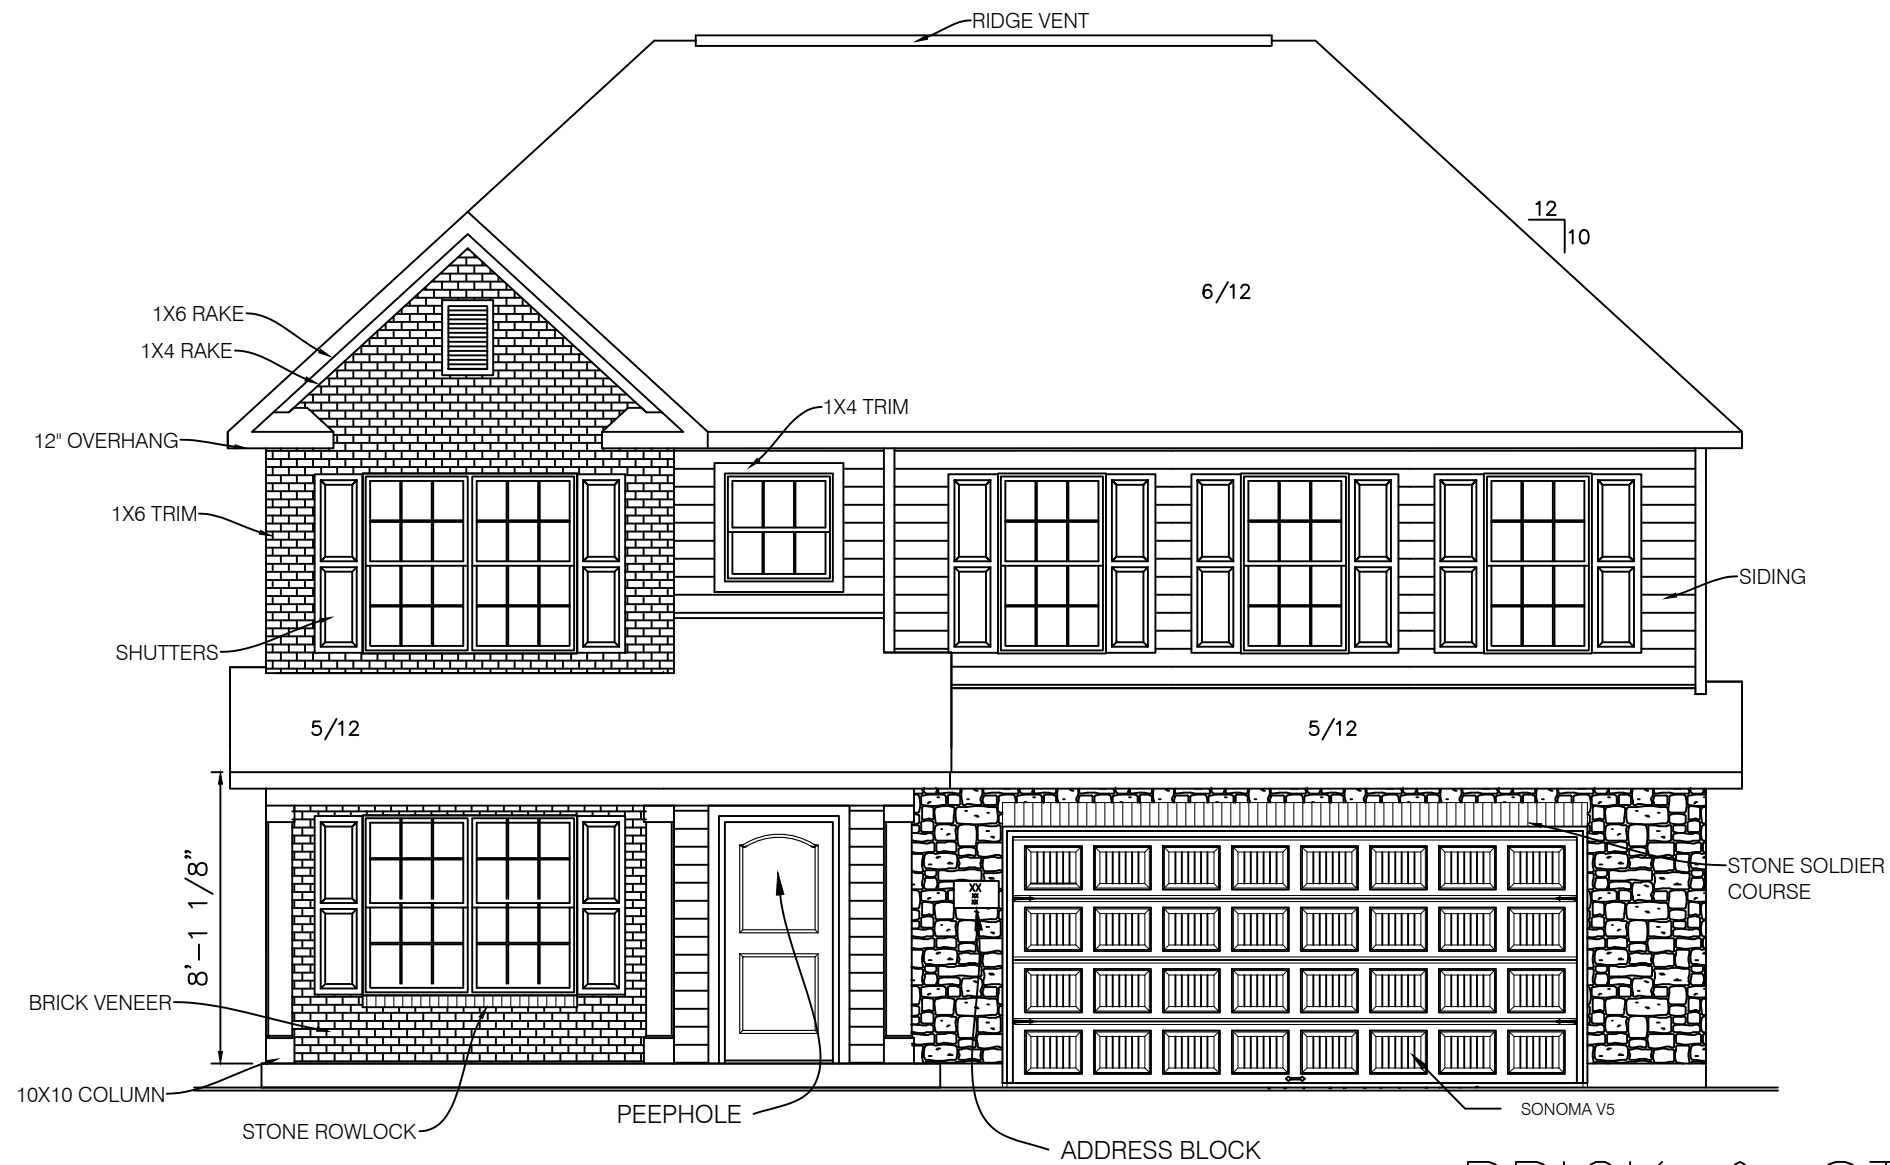


ESTATE ELEVATION

SCALE: 3/16" = 1'-0"


MODEL #:

BRICK & STONE = 64%
ONE COACH LIGHT PER
GARAGE LEG

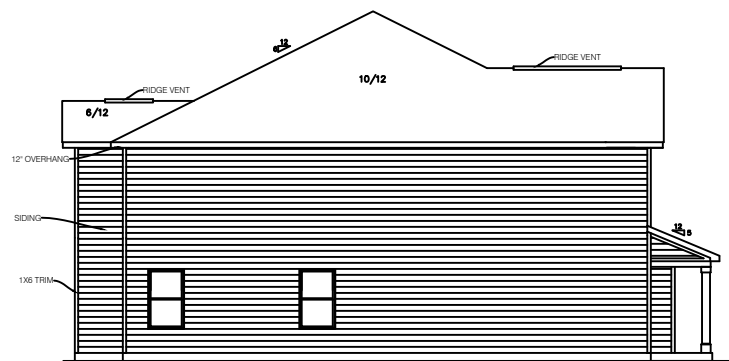


LEFT SIDE ELEVATION
SCALE: 1/16" = 1'-0"

MODEL #:

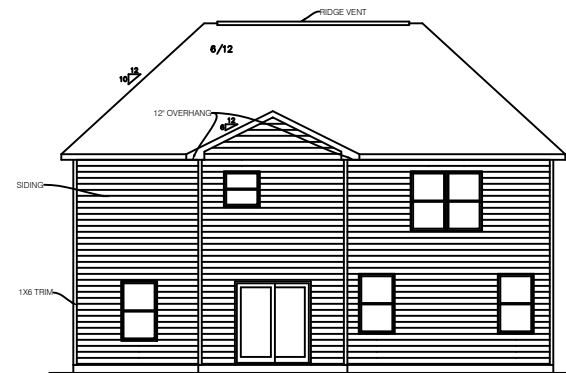

REAR ELEVATION
SCALE: 1/16" = 1'-0"

MODEL #:

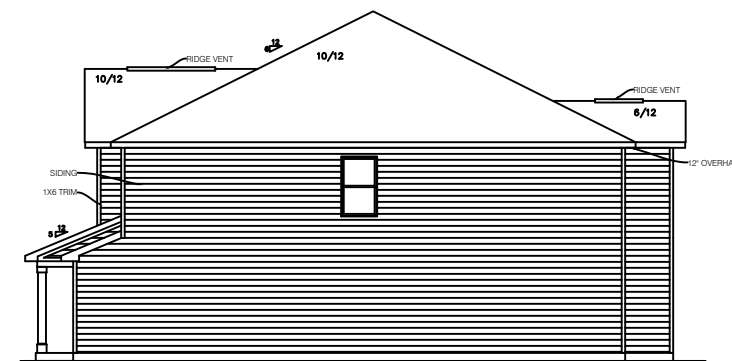

RIGHT SIDE ELEVATION
SCALE: 1/16" = 1'-0"

MODEL #:


DATE:
02-02-04 JCW

NO.	DATE	REVISION	DR.	CK.

4XXX WEST HAVEN
XXXXX RESIDENCE
WESTPORT HOMES
INDIANAPOLIS, IN
9210 N. MERIDIAN ST.

SHEET TITLE:
3081 SQ FT
TWO-STORY

SHEET NO.

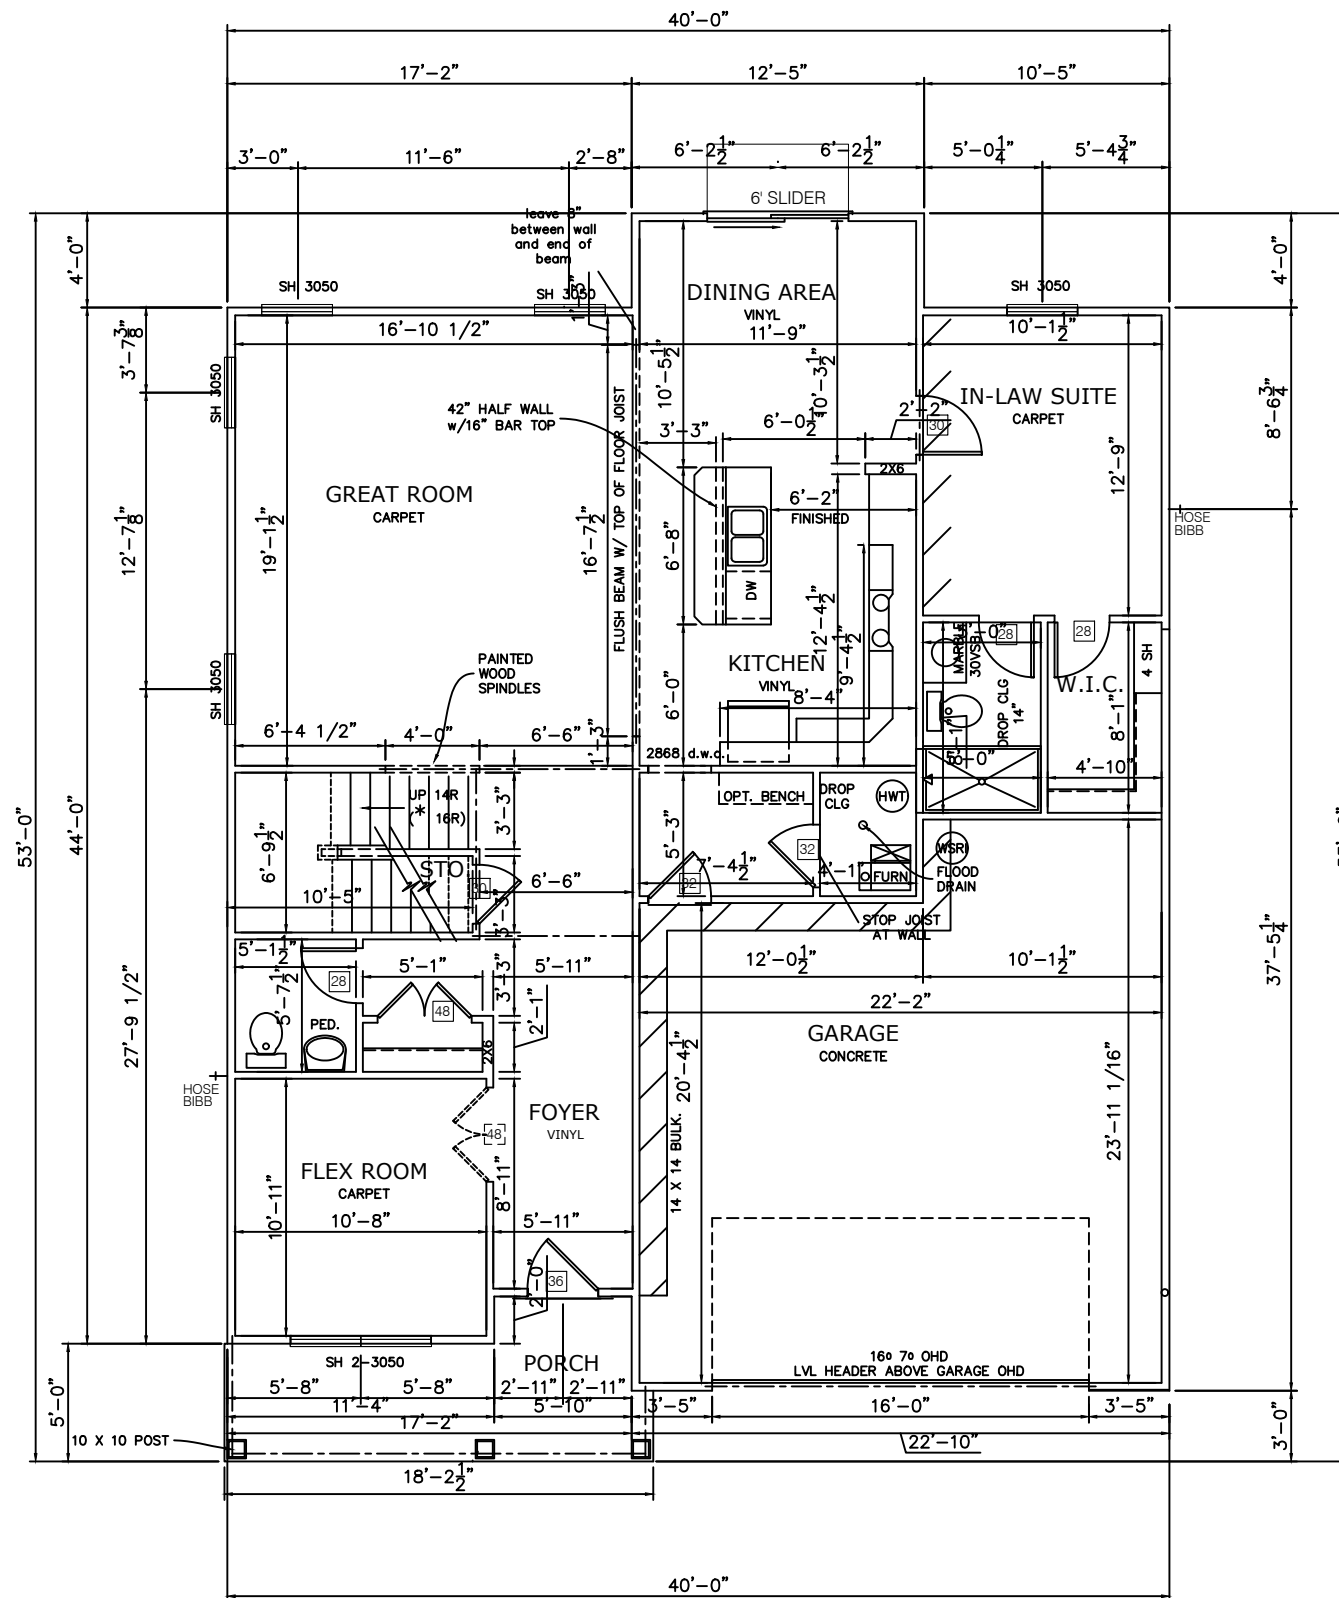


FLOOR PLAN, SLAB

SCALE: 1/8" = 1'-0"

MODEL #: 4903

FIRST = 1340 SF SECOND = 1741 SF GARAGE = 503 SF

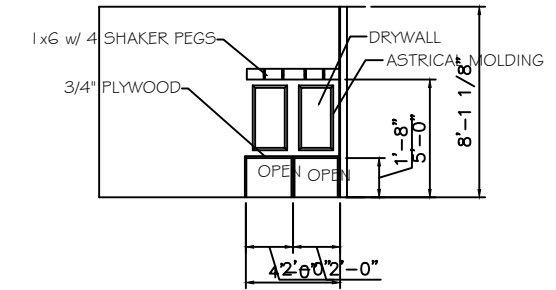

OPTIONAL BOOT BENCH

--


DATE:
02-02-04 JCW

NO.	DATE	REVISION	DR	CK

4XXX WEST HAVEN
XXXXX RESIDENCE
WESTPORT HOMES
9210 N. MERIDIAN ST.
INDIANAPOLIS, IN

SHEET TITLE:
3081 SQ FT
TWO-STORY

SHEET NO.

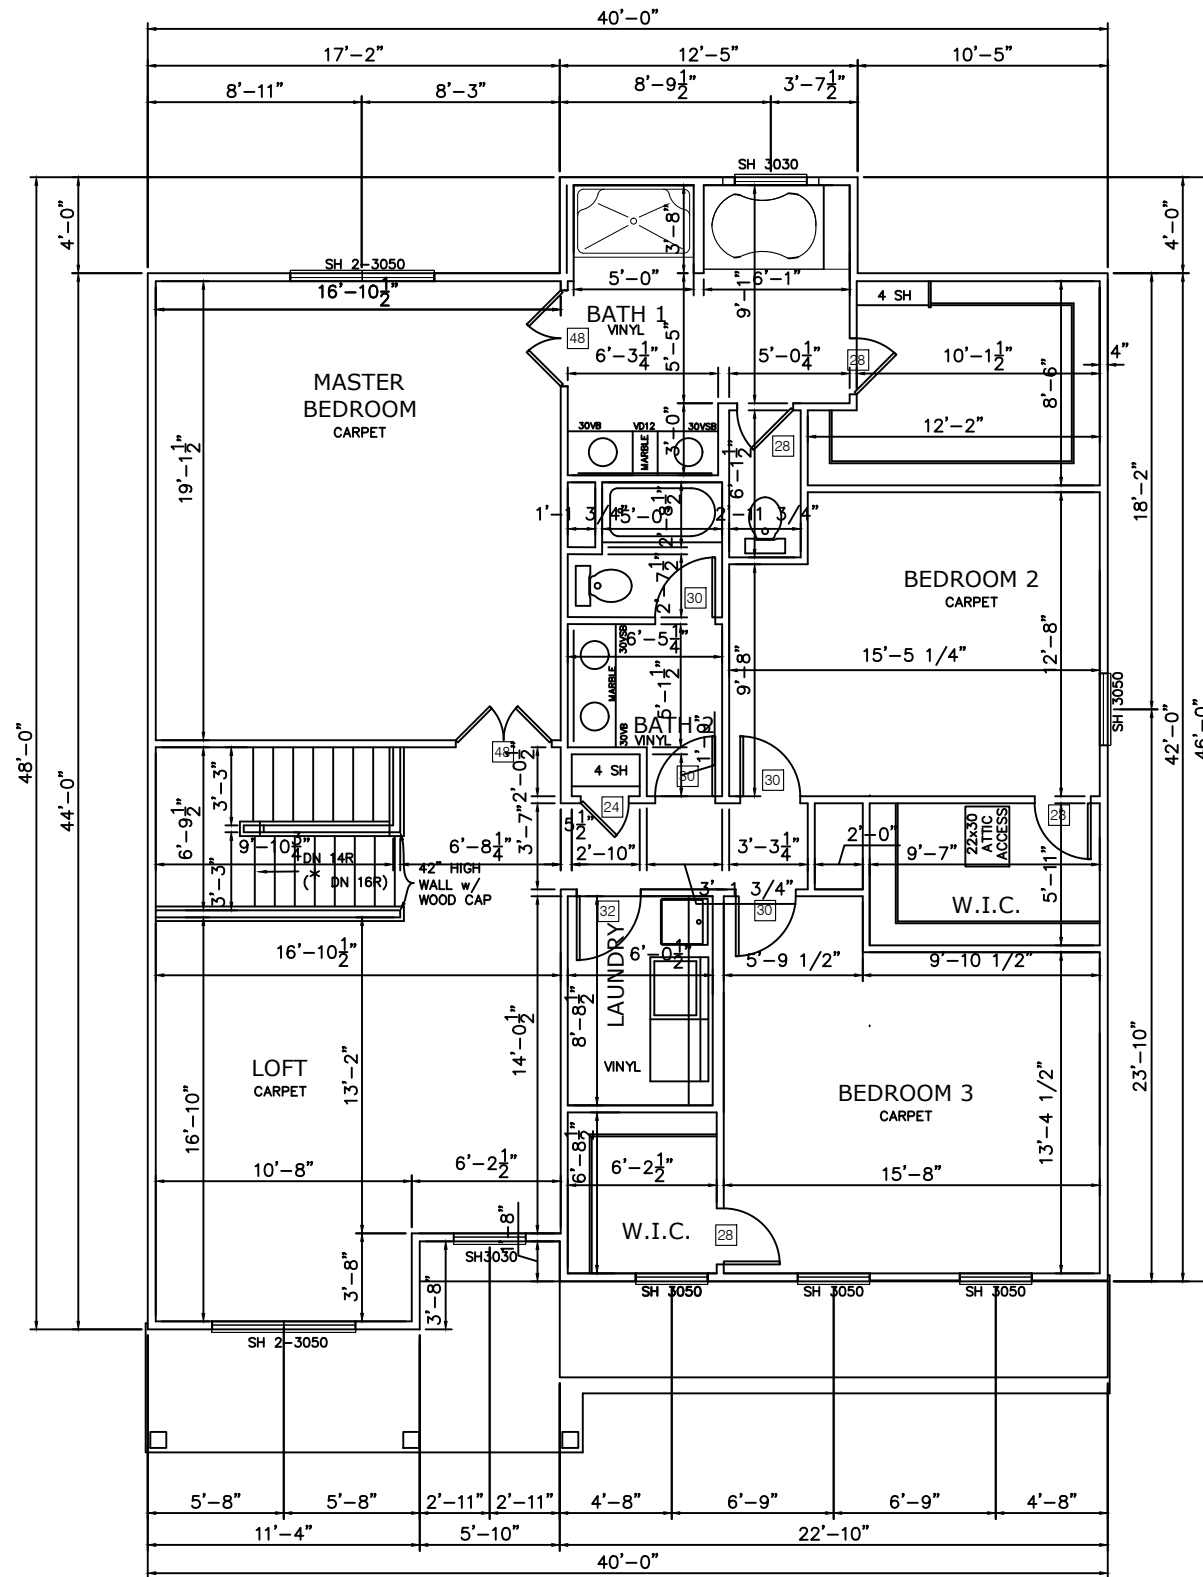

SECOND FLOOR PLAN

SCALE: 1/8" = 1'-0"

MODEL #: 4903

FIRST = 1340 SF SECOND = 1741 SF GARAGE = 503 SF

DATE:
02-02-04 JC

NO.	DATE	REVISION	DR	CK

**4XXX WEST HAVEN
XXXXX RESIDENCE**
VAFCORP I I O M F C

SHEET TITLE:
3081 SQ FT
TWO-STORY

SHEET NO.