
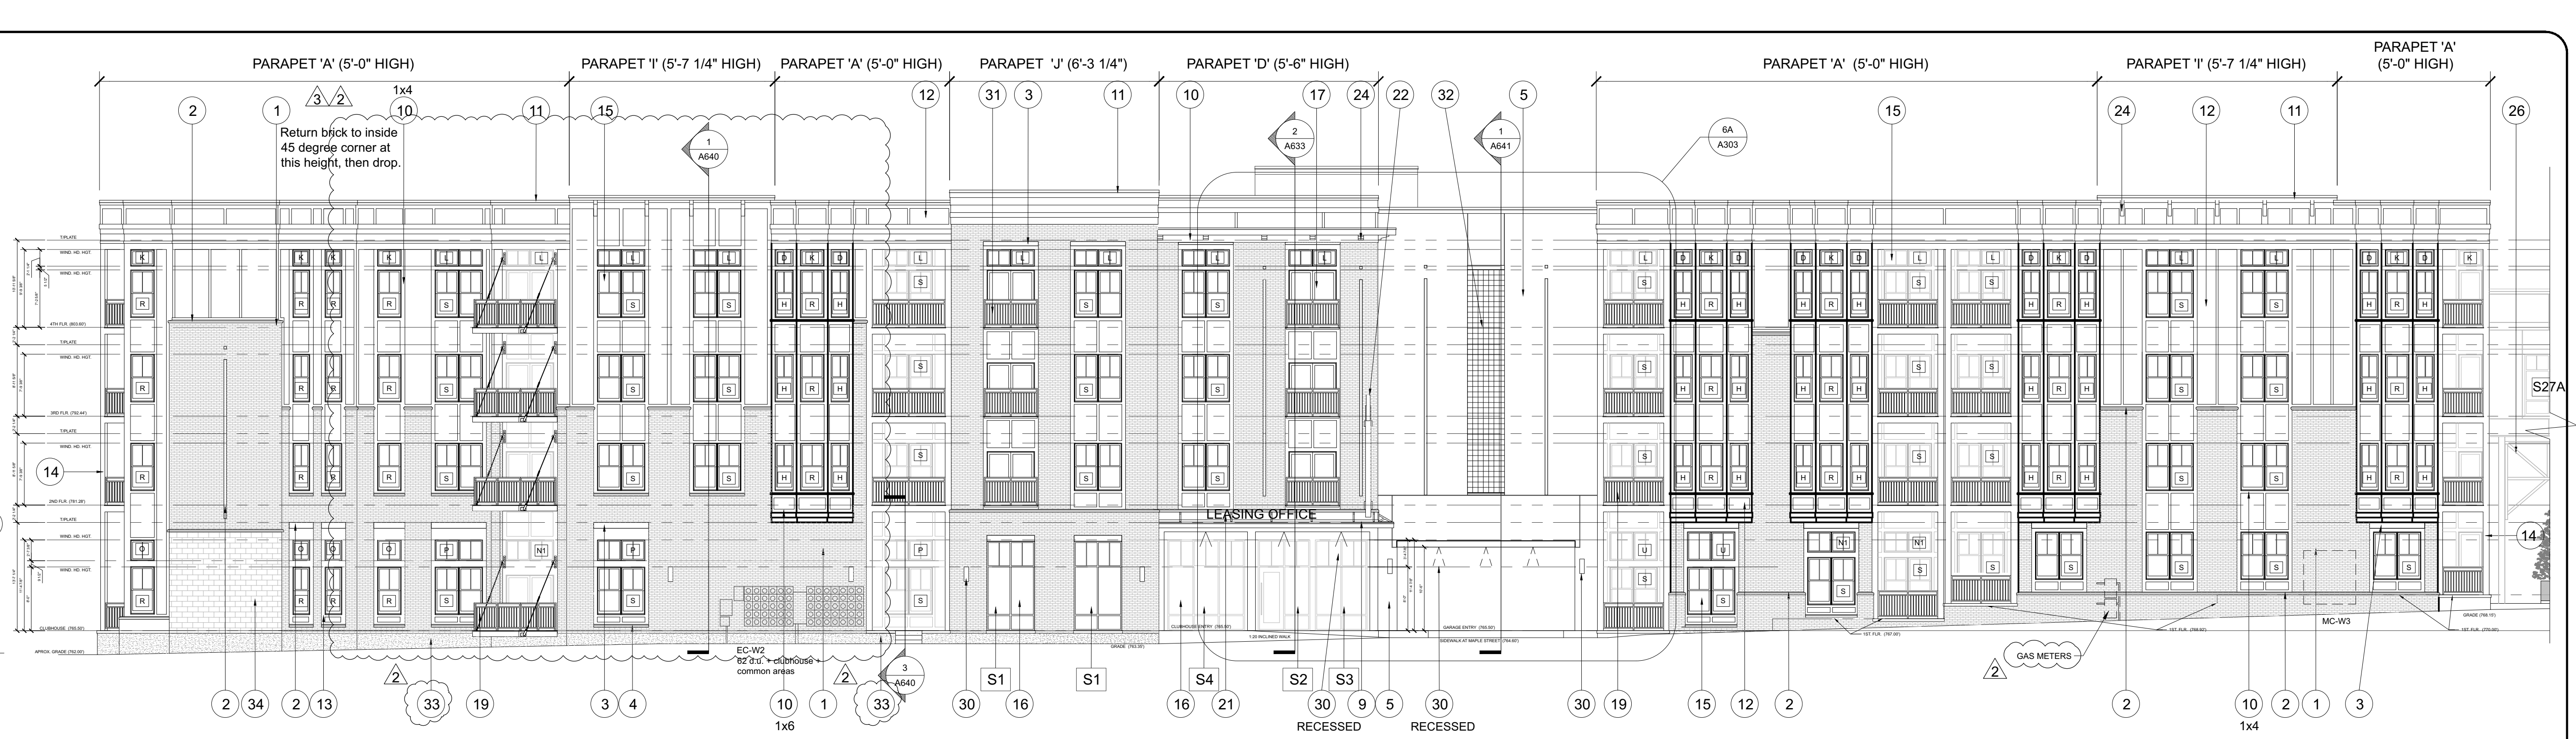





weaver sherman design
4801 Pennsylvania Ave
Indianapolis, IN 46226
Phone: 317.252.8544
Fax: 317.252.0662
email: office@weaverherman.com

REVISIONS
REVISION 1
11/24/21
ADDENDUM 1
04/22/2022
ADDENDUM 3
09/14/2022

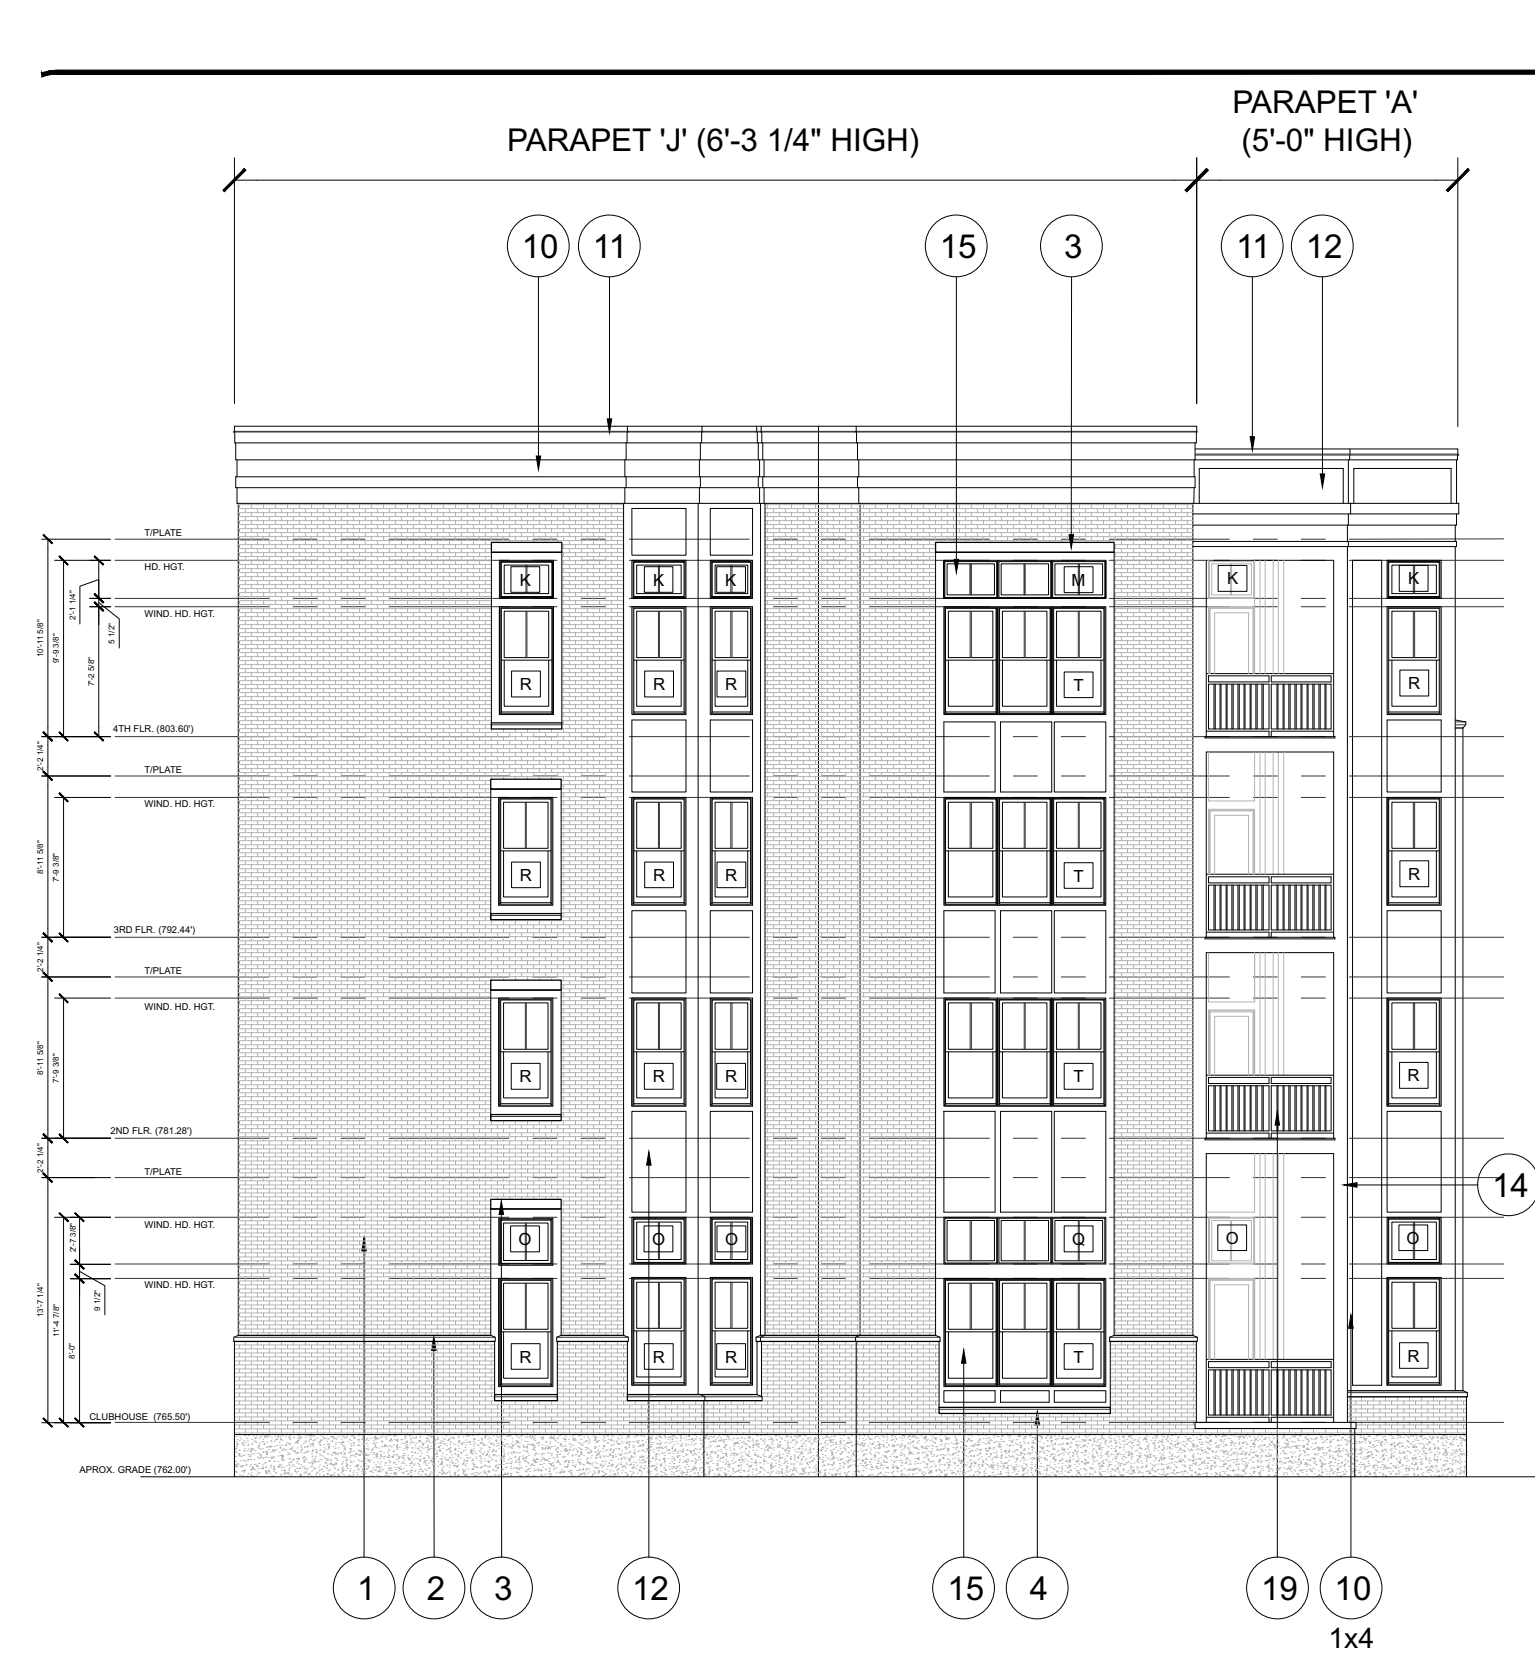

5 WEST BUILDING - WEST ELEVATION
SCALE: 3/32"=1'-0"




6 WEST BUILDING - MAPLE AVENUE ELEVATION
SCALE: 3/32"=1'-0"

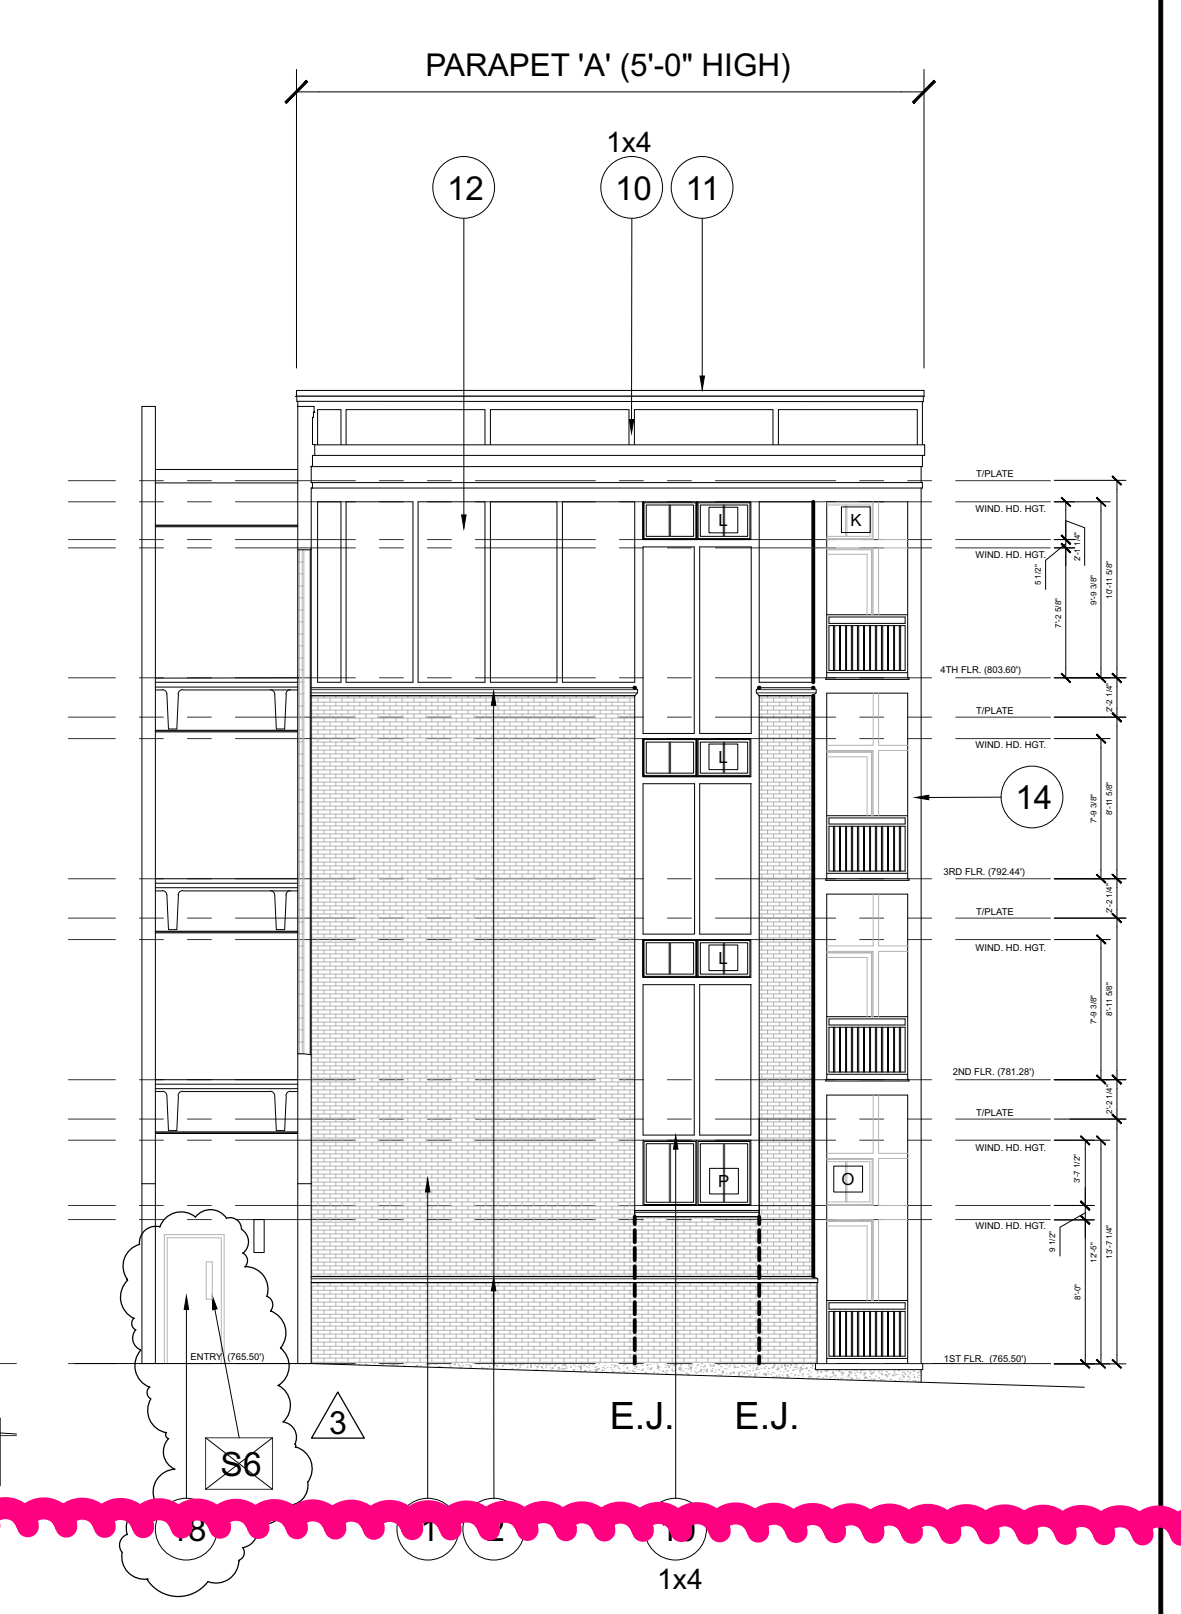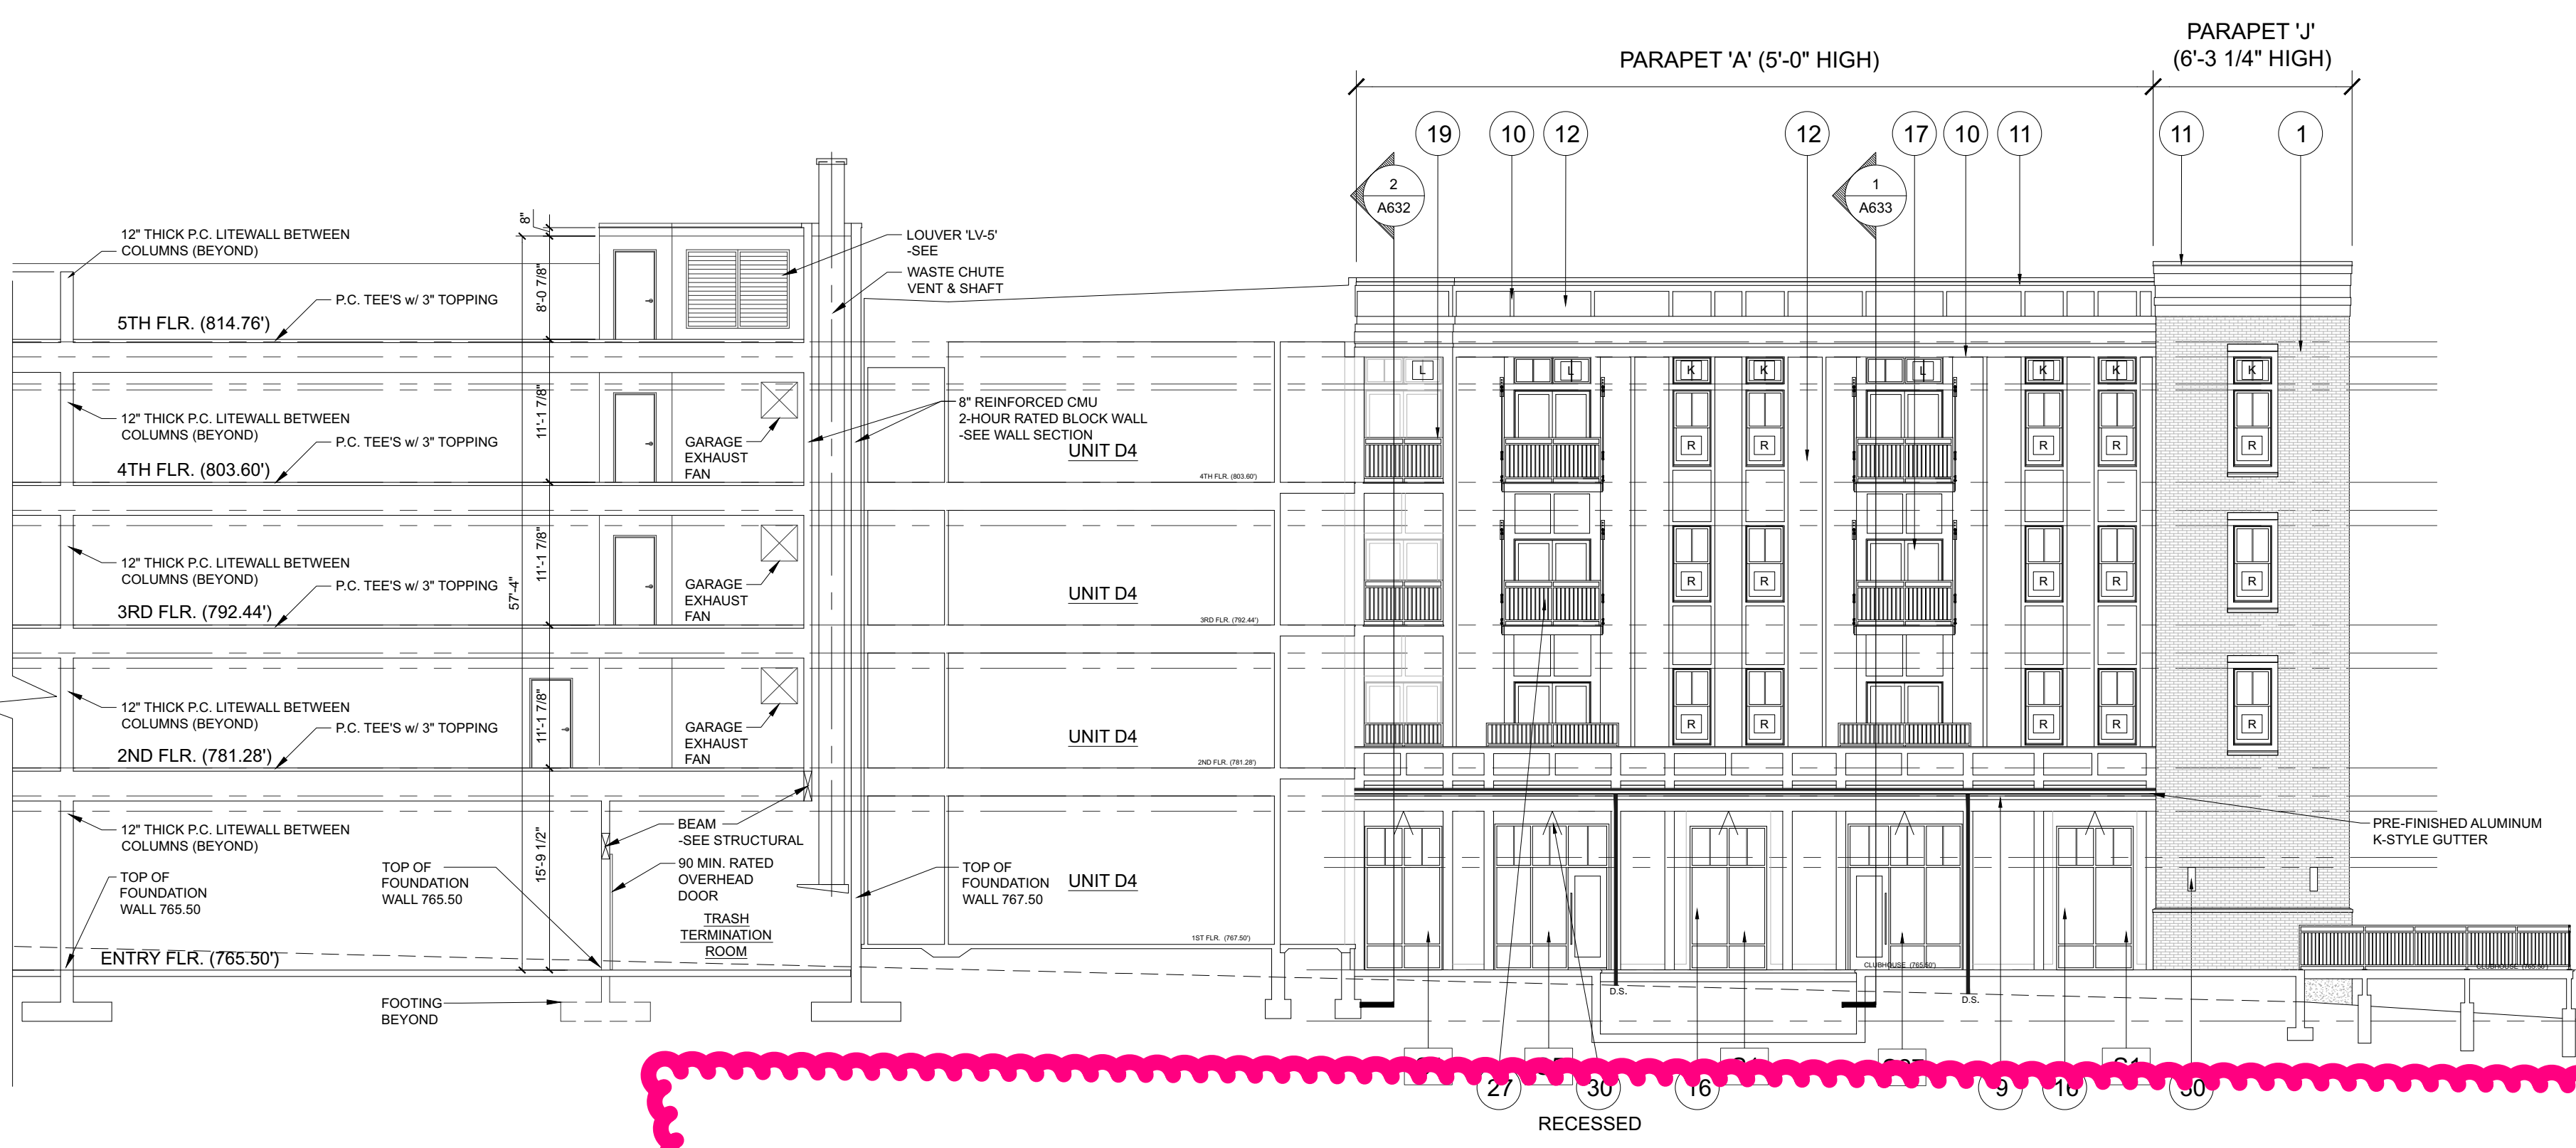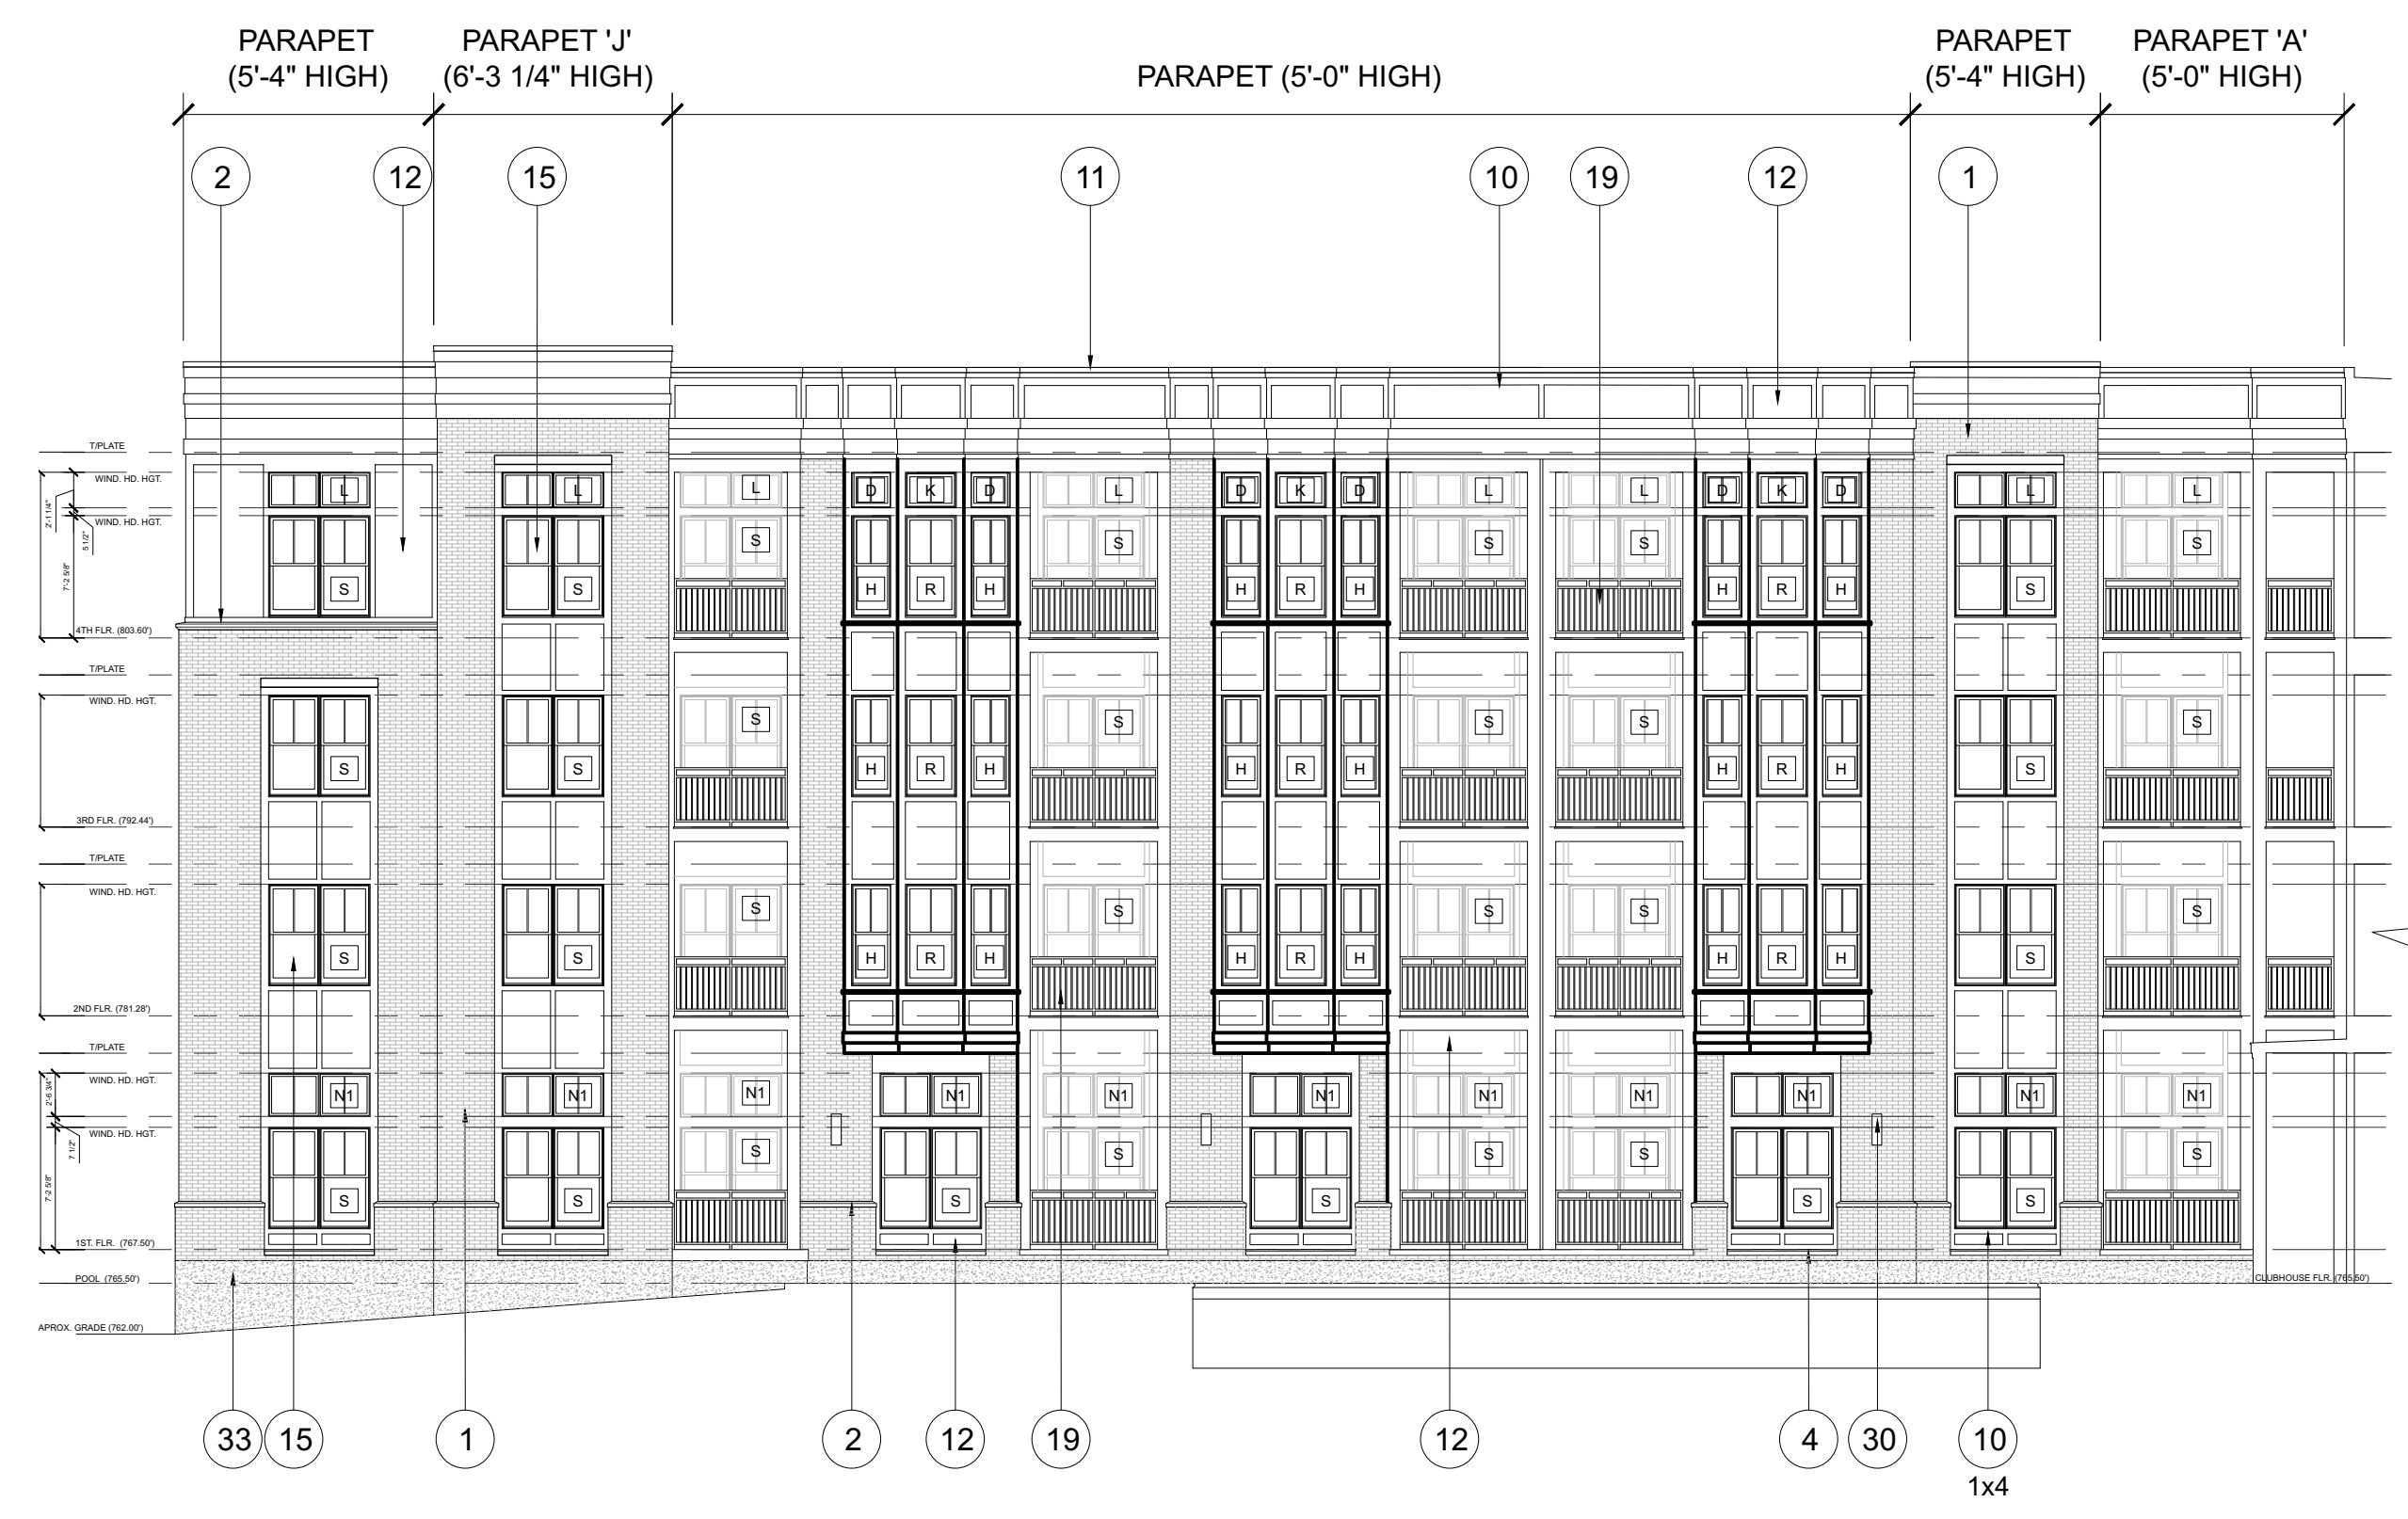

3 WEST BUILDING - WEST ELEVATION AT POOL DECK
SCALE: 3/32"=1'-0"

4 WEST BUILDING - NORTH ELEVATION AT CLUBHOUSE
SCALE: 3/32"=1'-0"

6B WEST BUILDING - WEST GARAGE ENTRY ELEV.
SCALE: 3/32"=1'-0"

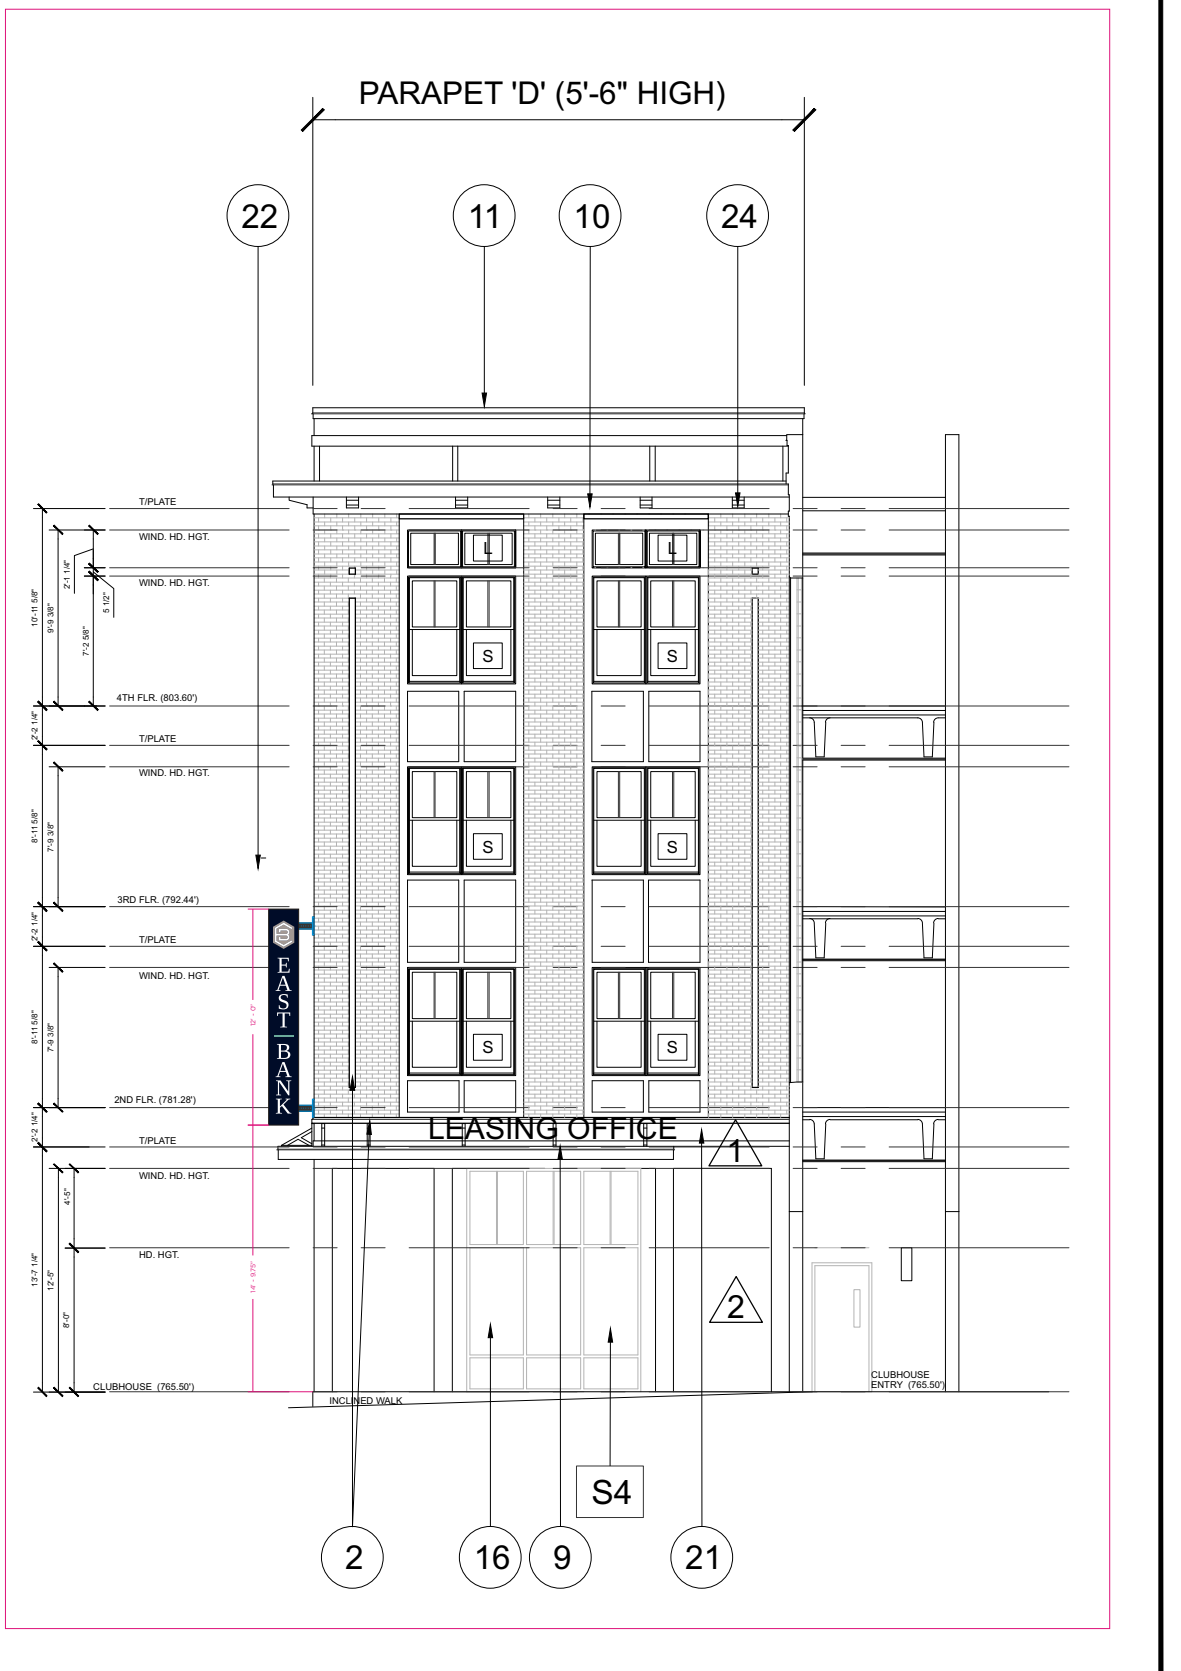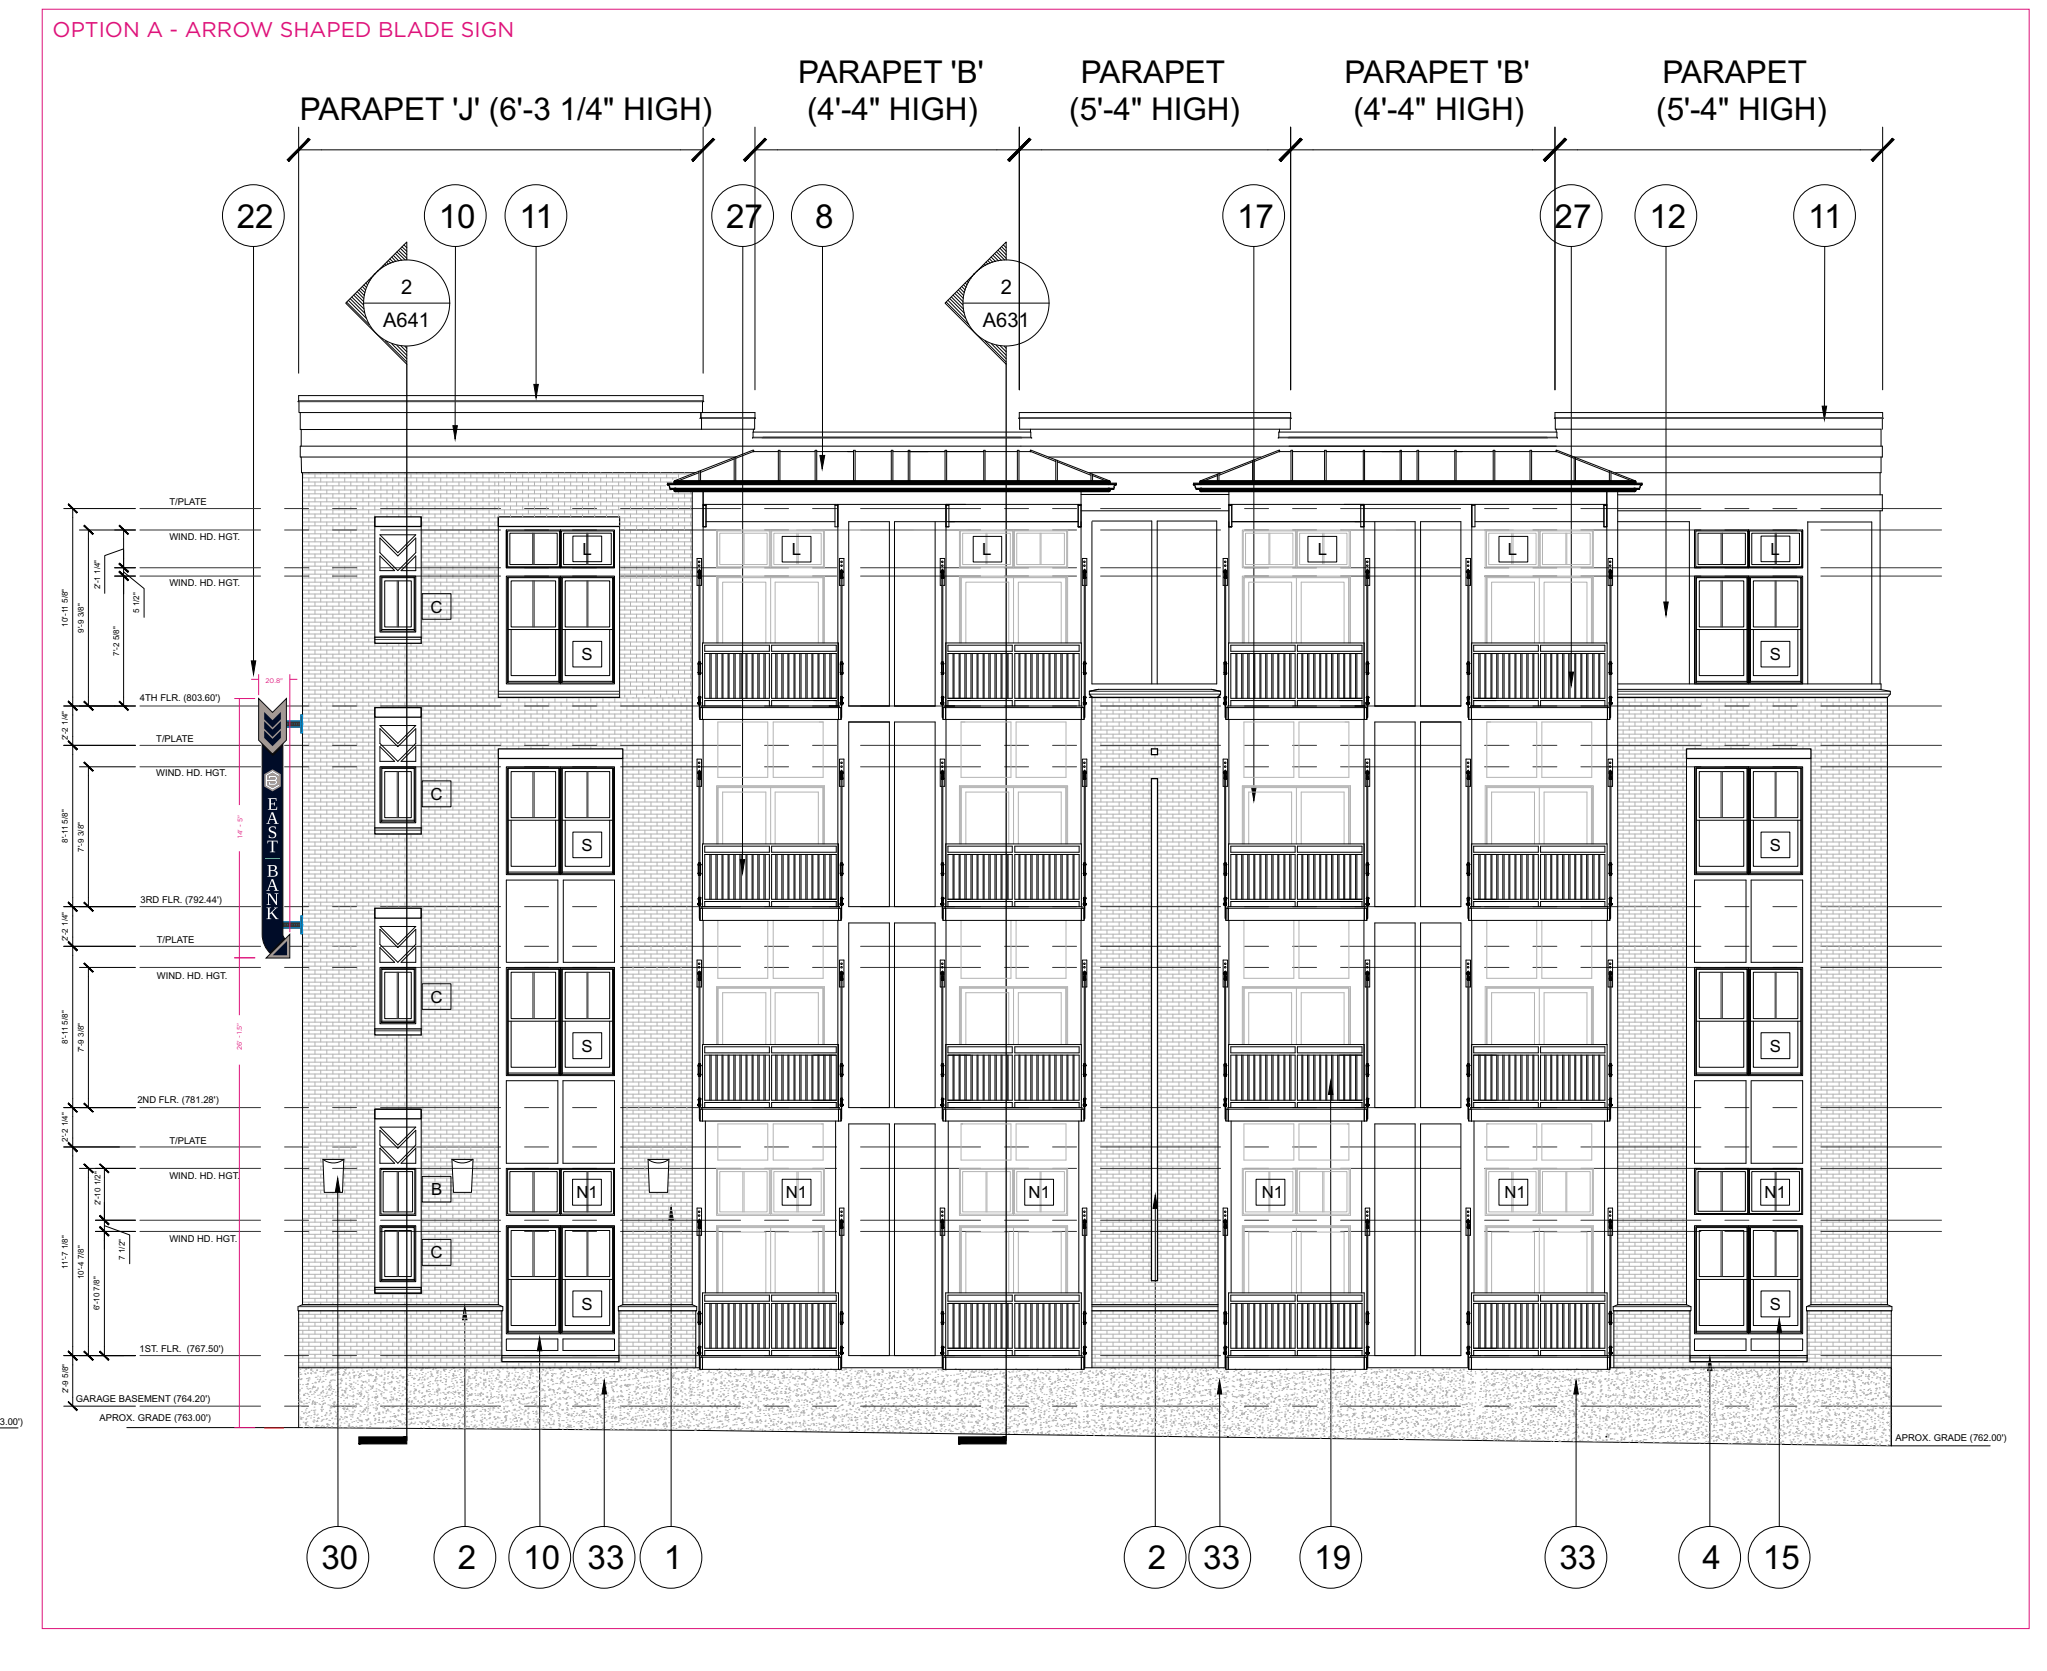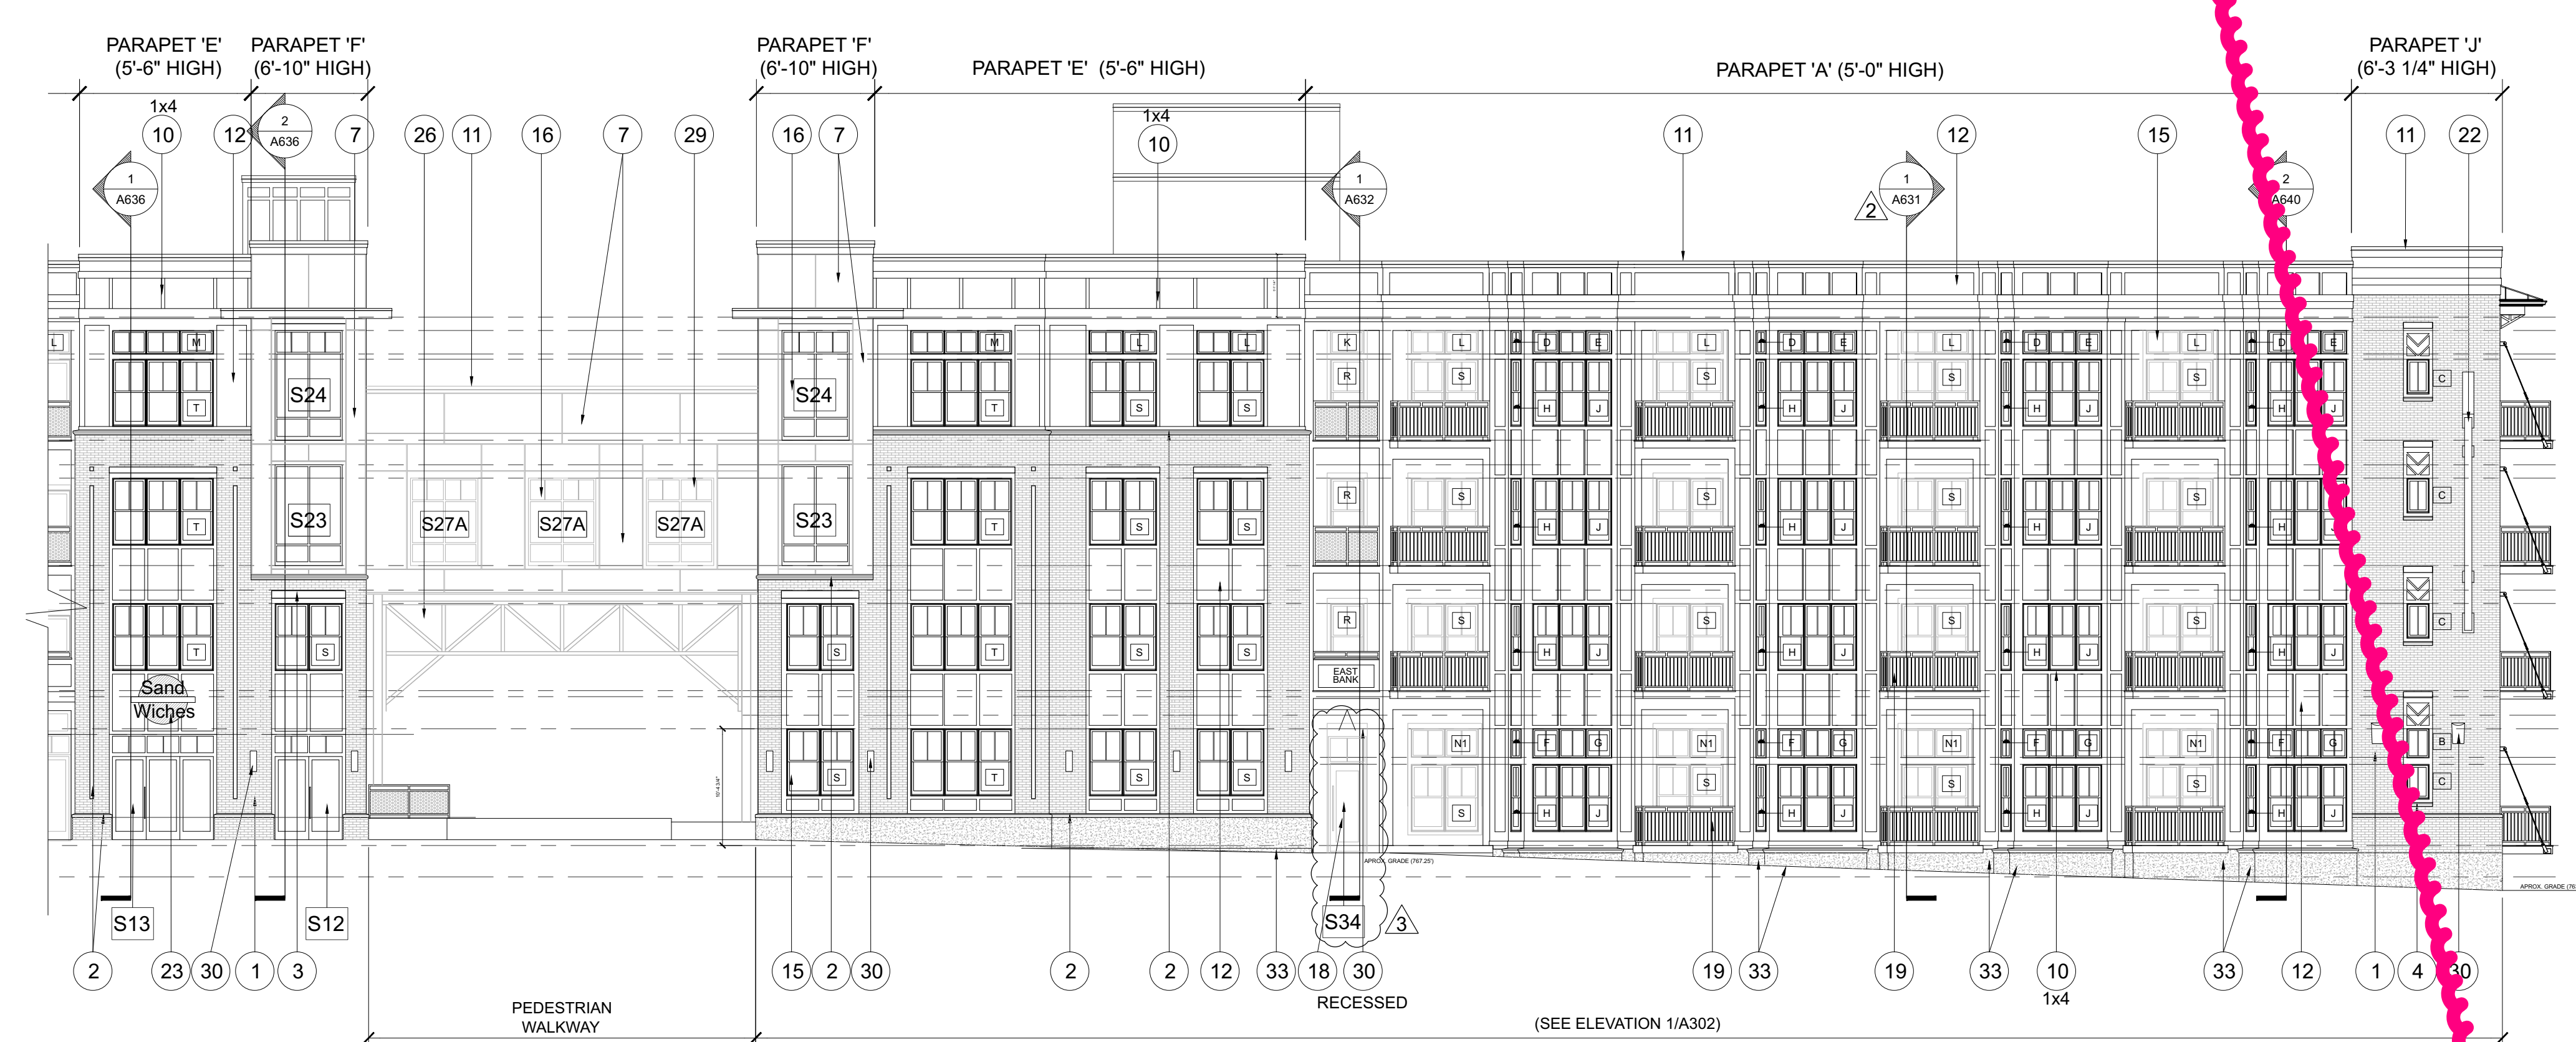


1 WEST BUILDING - CONNER STREET ELEVATION
SCALE: 3/32"=1'-0"

2 WEST BUILDING - NORTHWEST ELEVATION
SCALE: 3/32"=1'-0"


6A WEST BUILDING - EAST CLUBHOUSE ELEV.
SCALE: 3/32"=1'-0"

DETAIL 2 - OPTION A


SIGN SOLUTIONS - EXTERIOR BLADE SIGNS
REVISION 01 - 05/23/2024

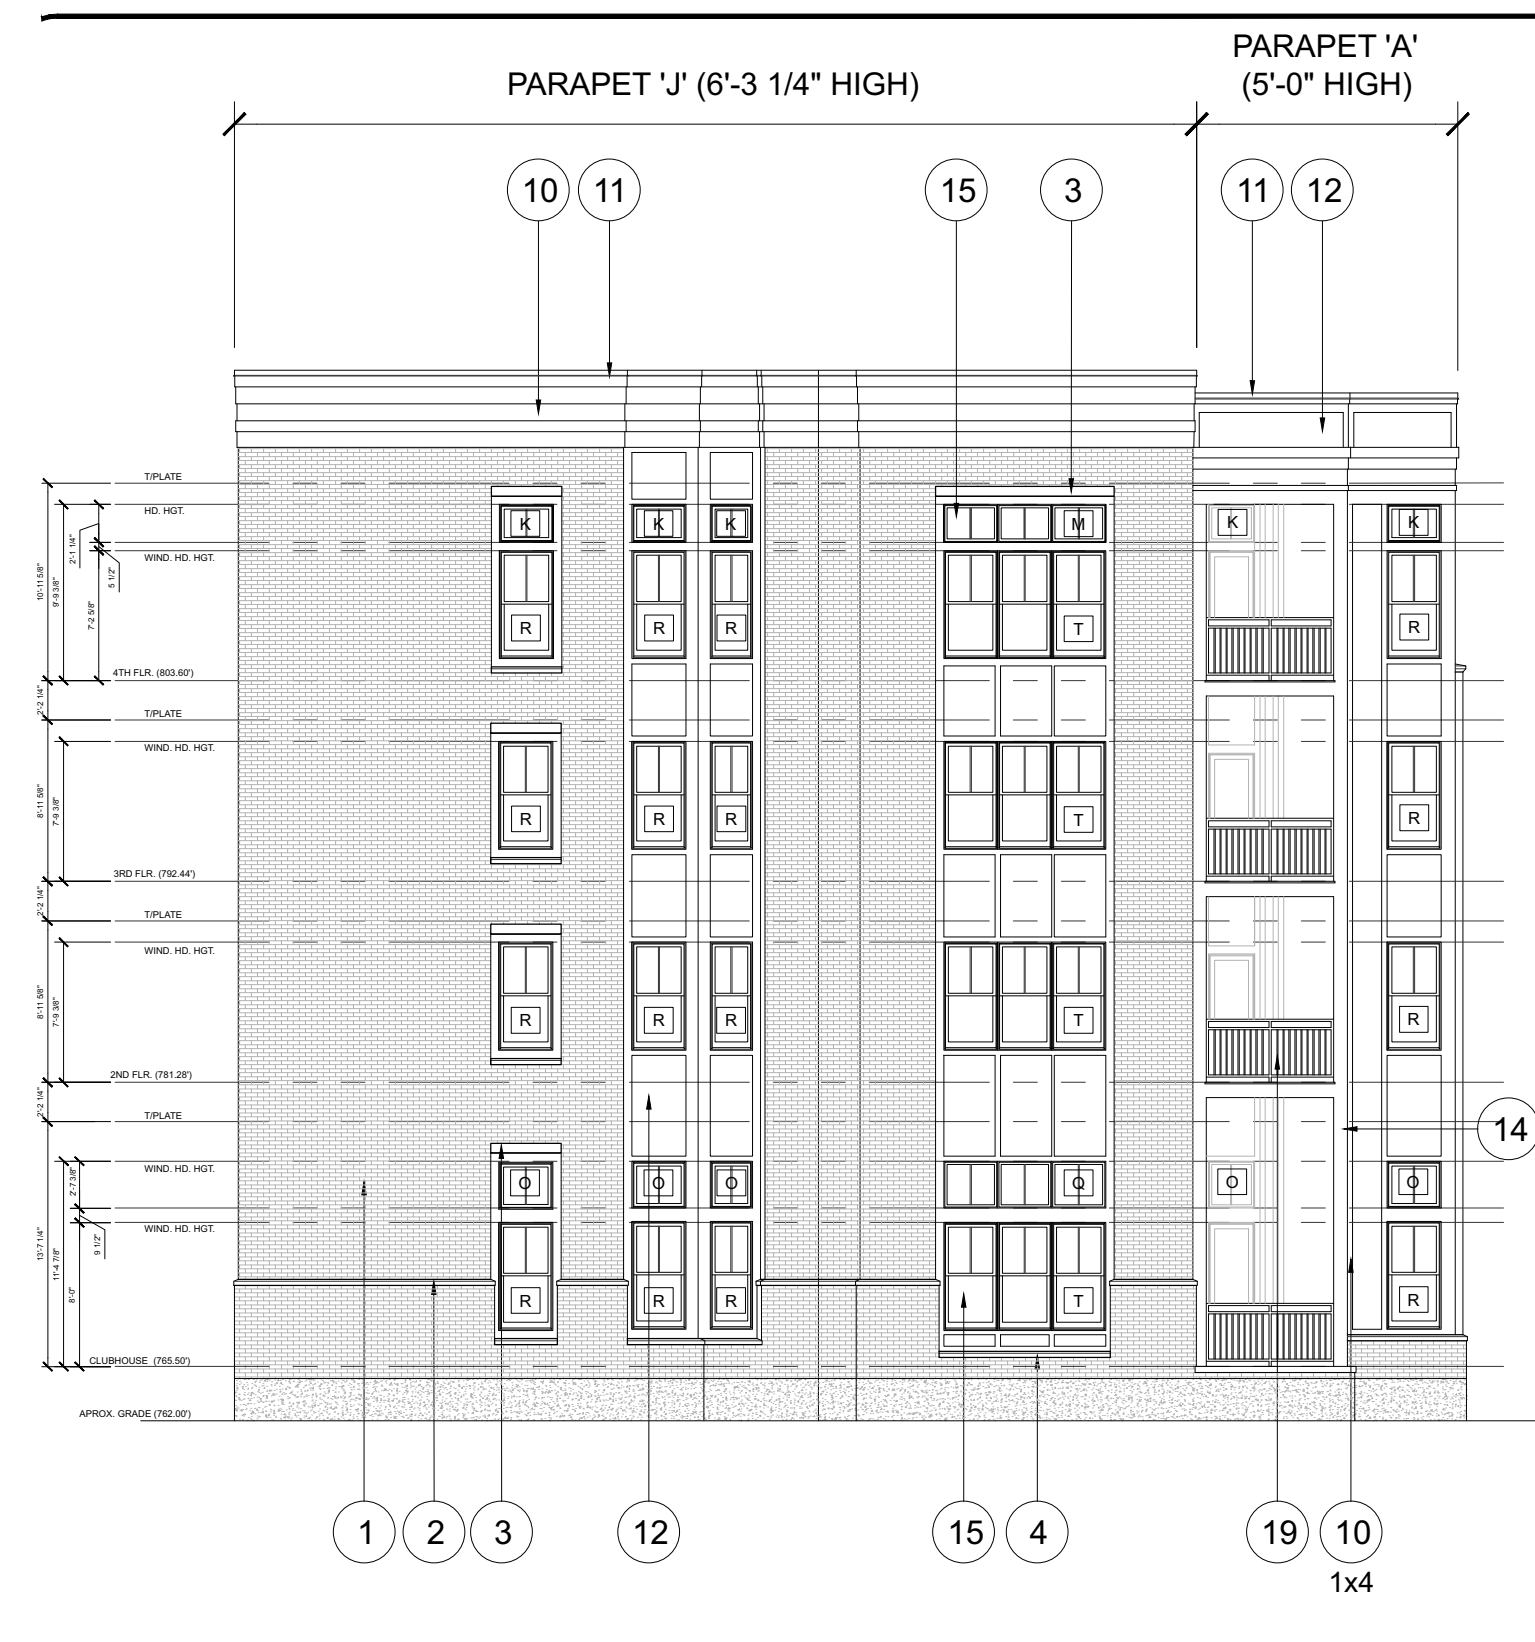

5 WEST BUILDING - WEST ELEVATION
SCALE: 3/32"=1'-0"

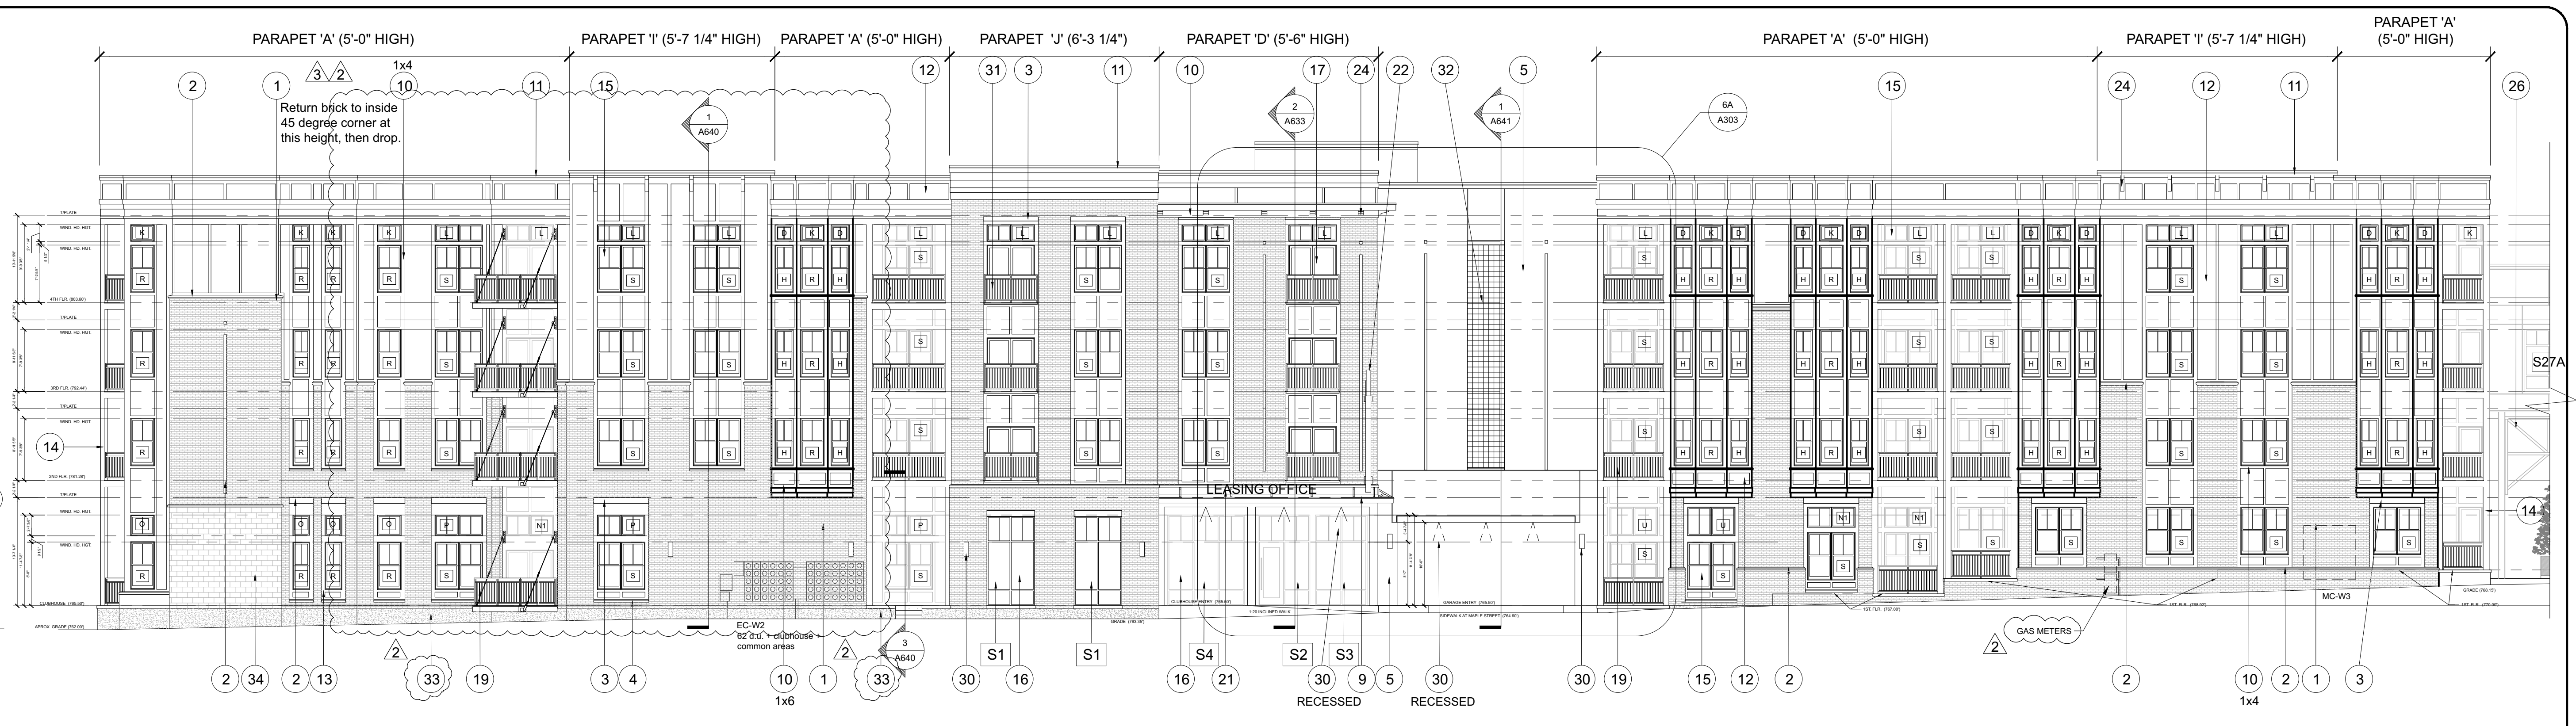

6 WEST BUILDING - MAPLE AVENUE ELEVATION
SCALE: 3/32"=1'-0"

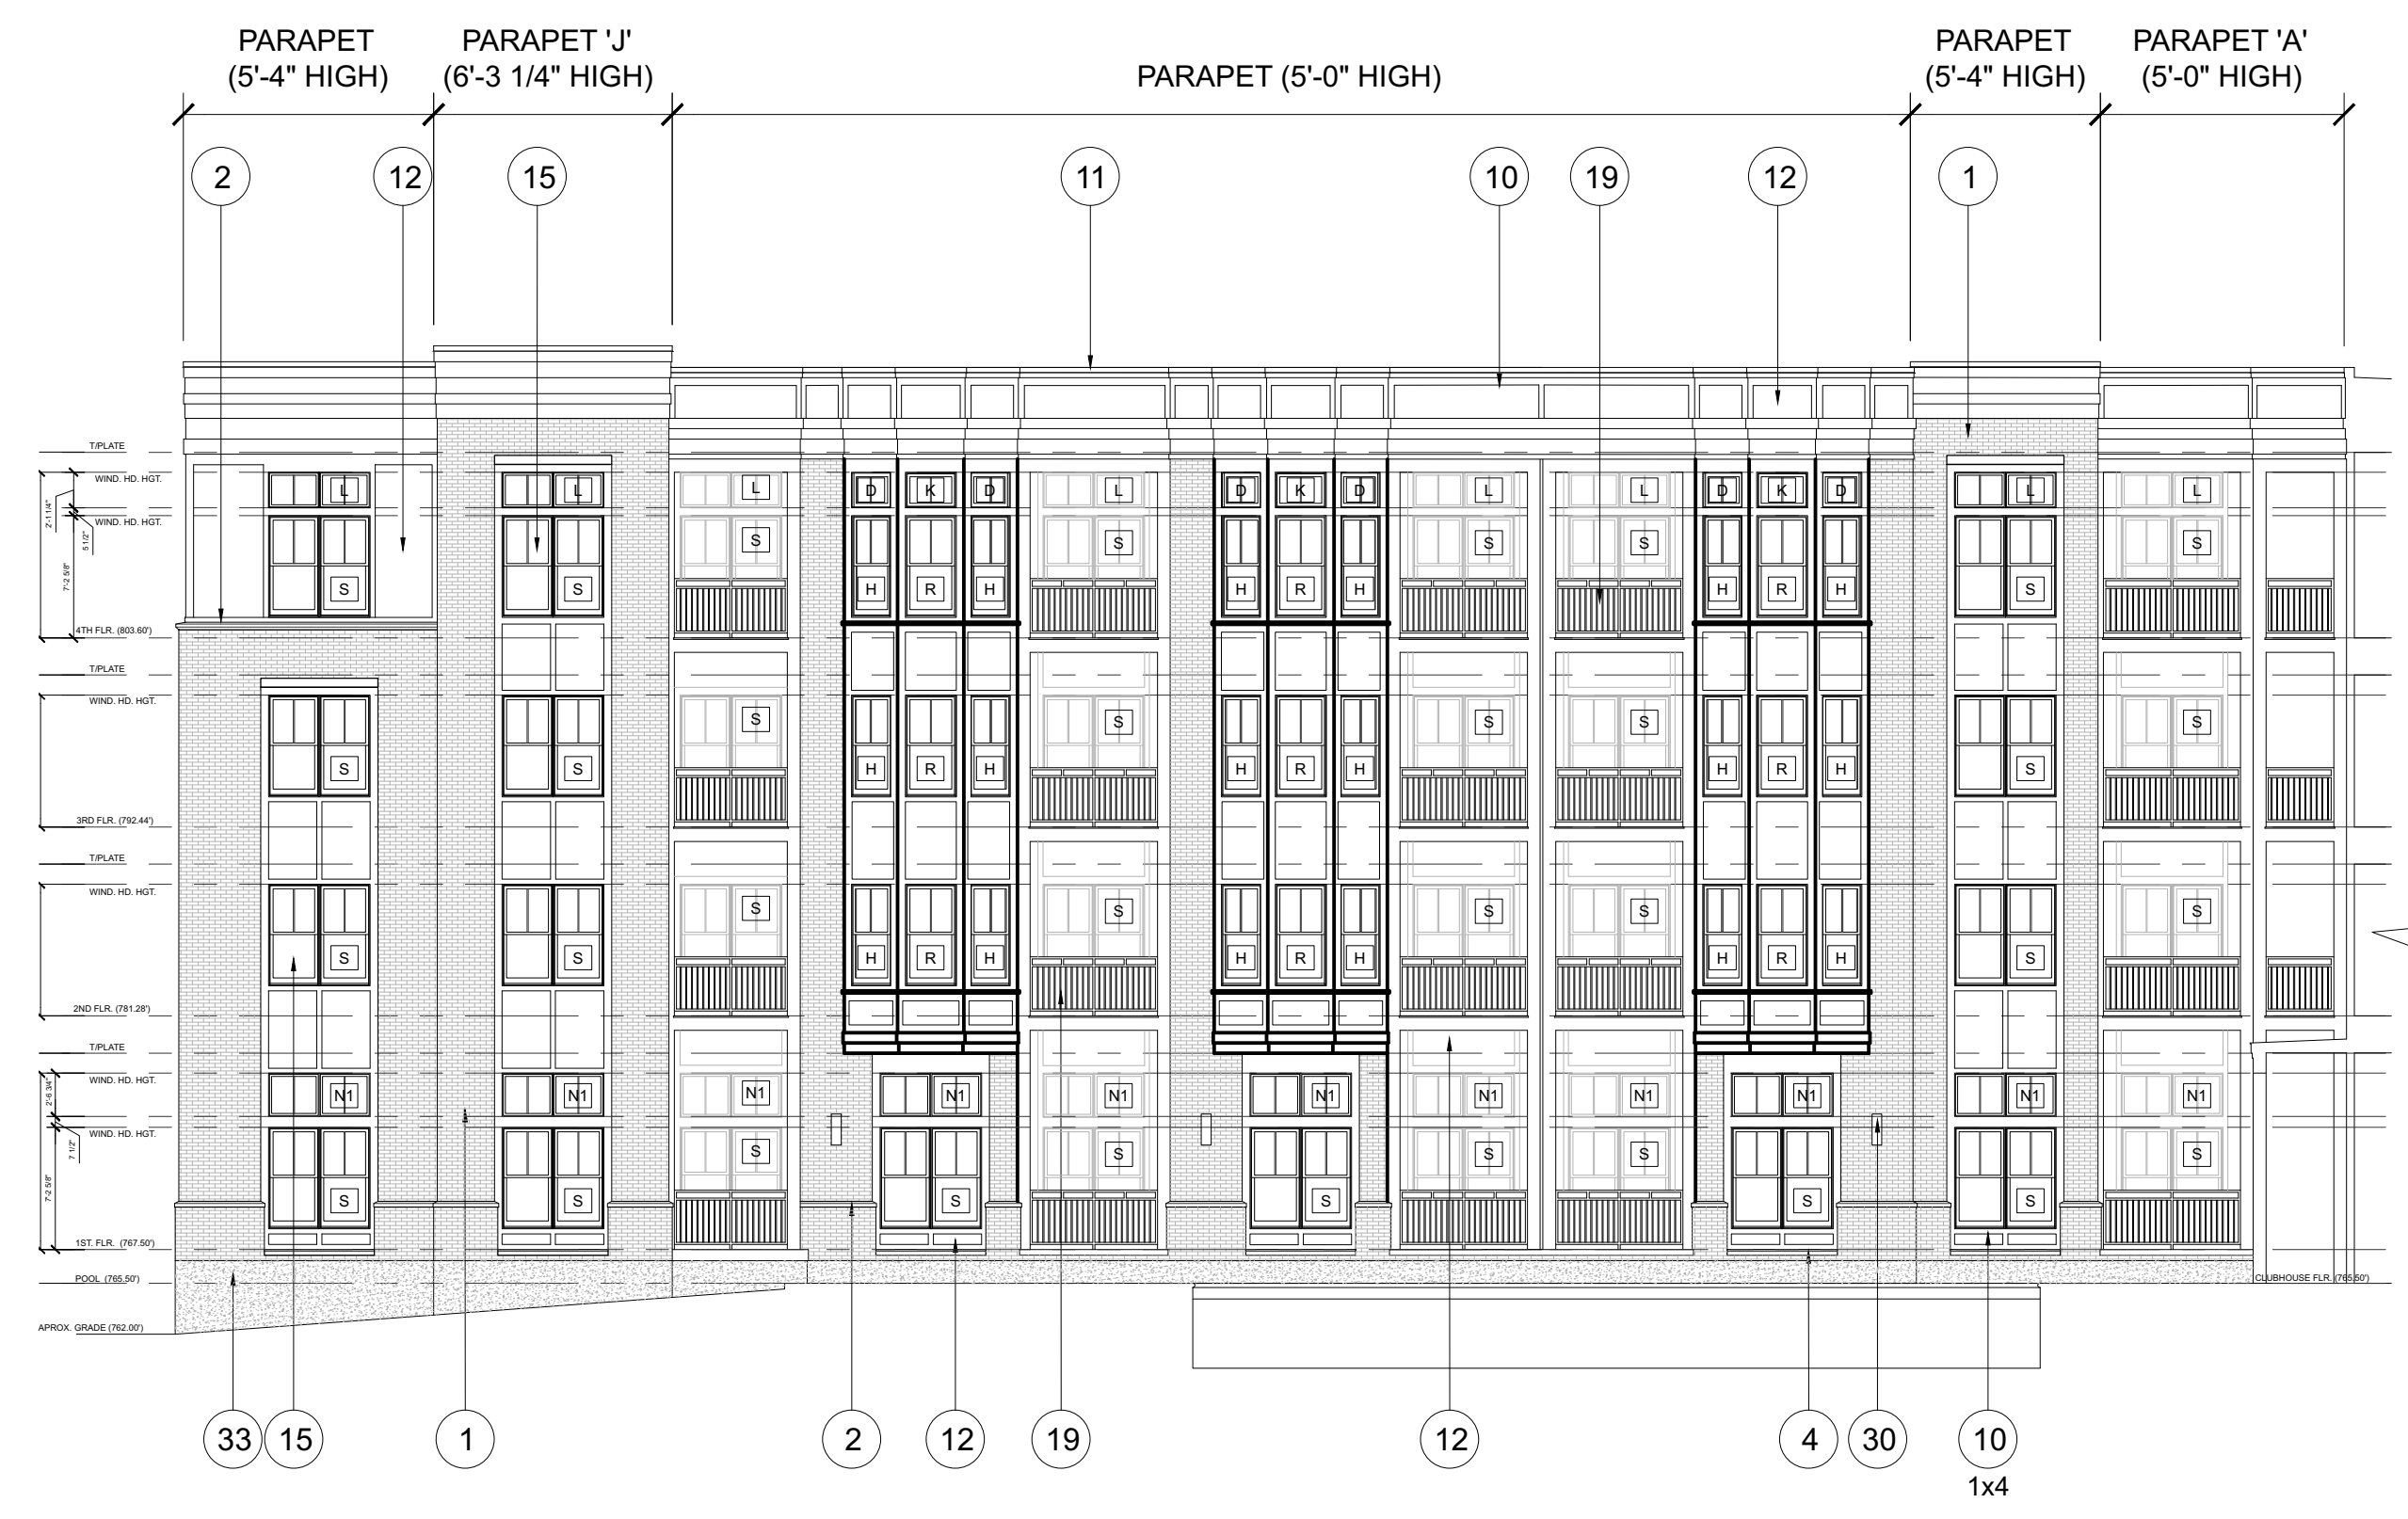


3 WEST BUILDING - WEST ELEVATION AT POOL DECK
SCALE: 3/32"=1'-0"




4 WEST BUILDING - NORTH ELEVATION AT CLUBHOUSE
SCALE: 3/32"=1'-0"


6B WEST BUILDING - WEST GARAGE ENTRY ELEV.
SCALE: 3/32"=1'-0"

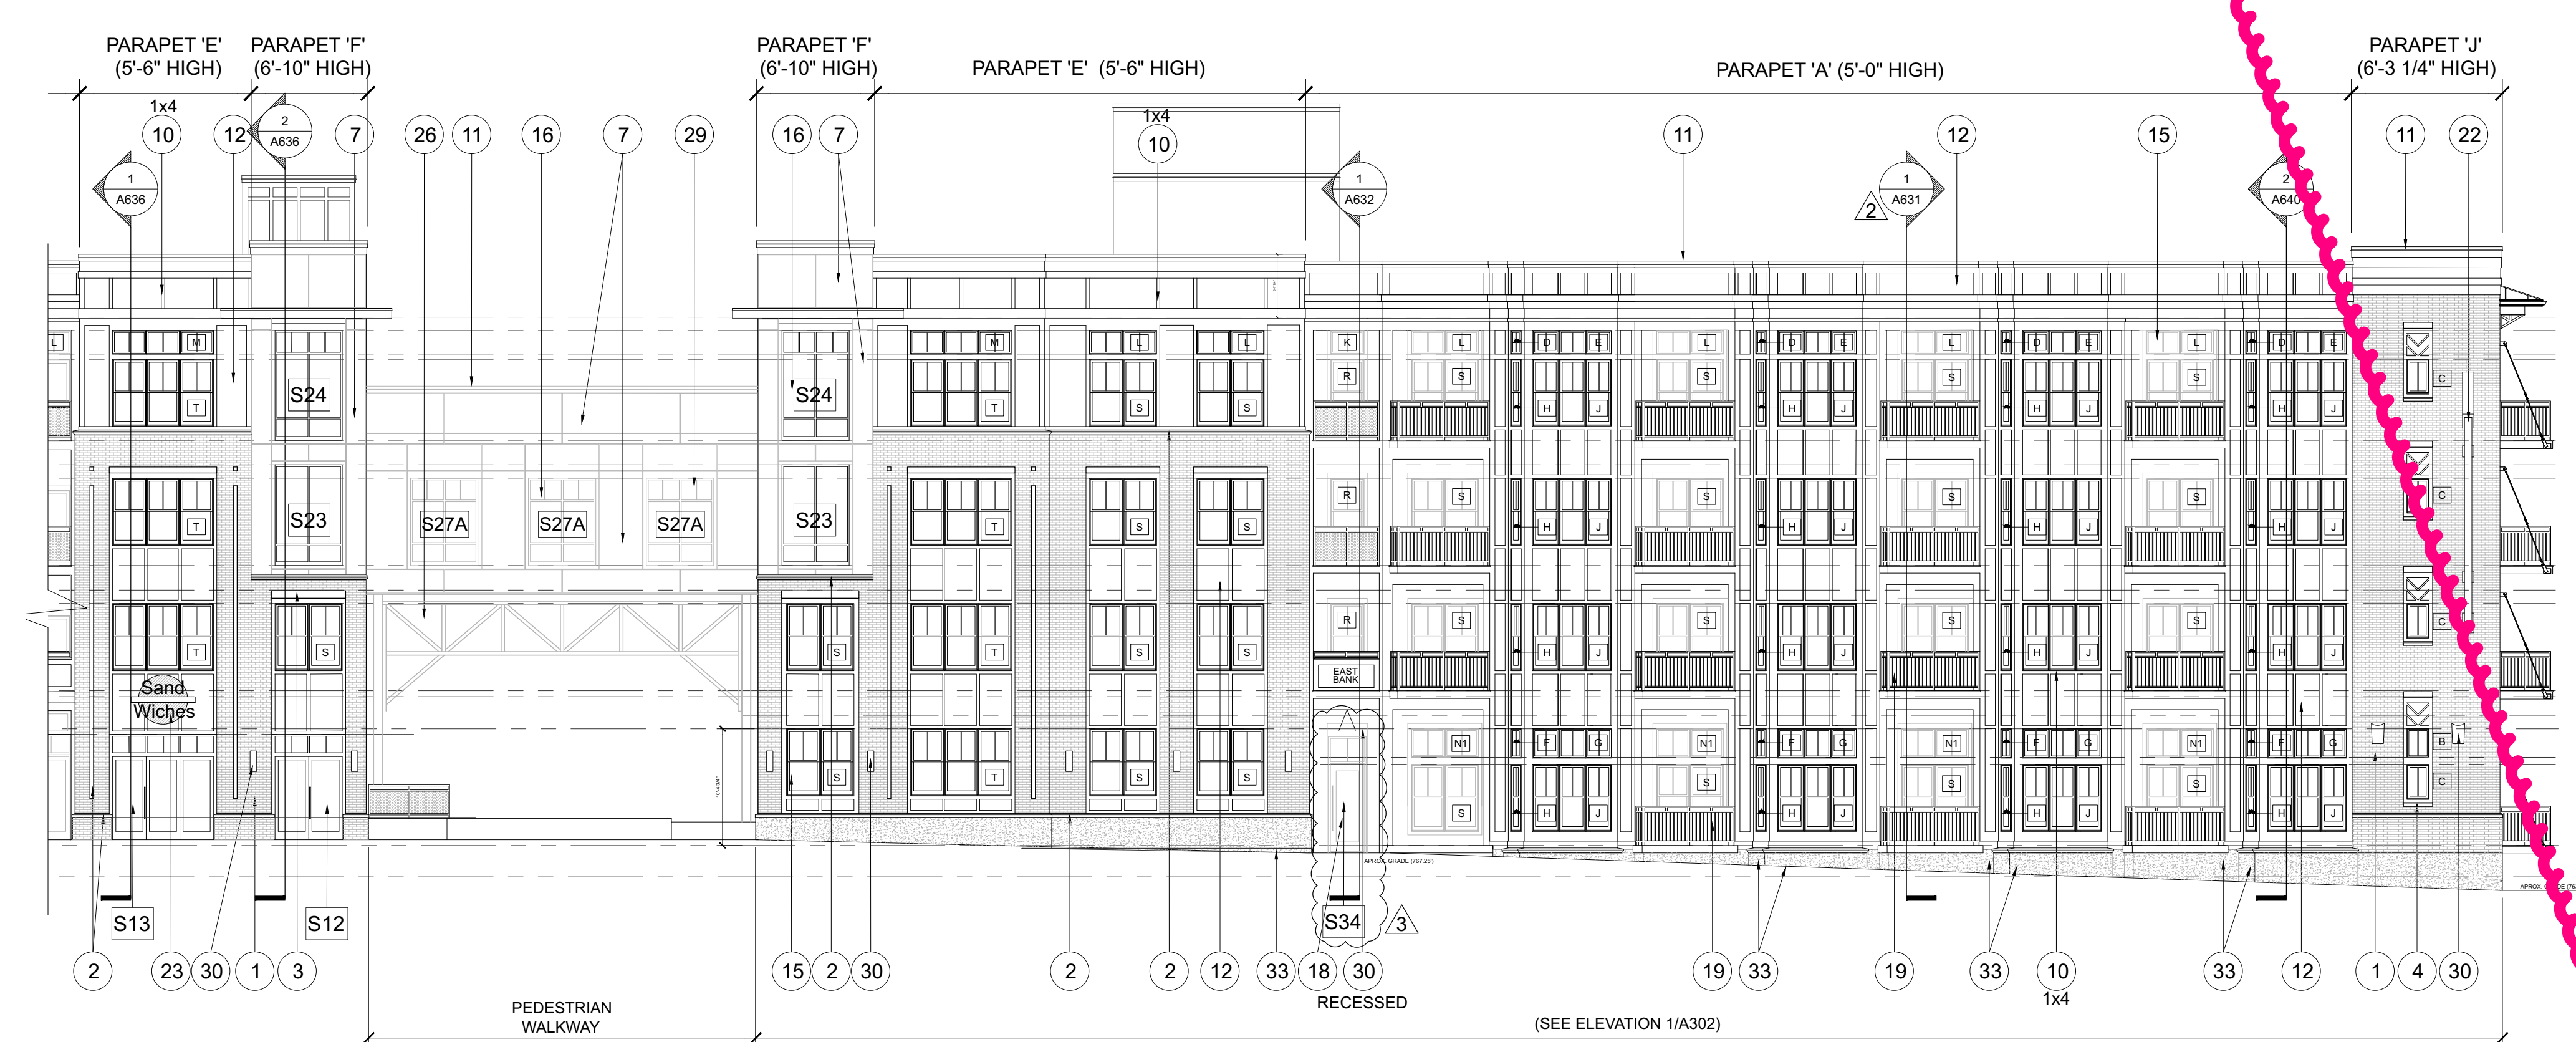

1 WEST BUILDING - CONNER STREET ELEVATION
SCALE: 3/32"=1'-0"

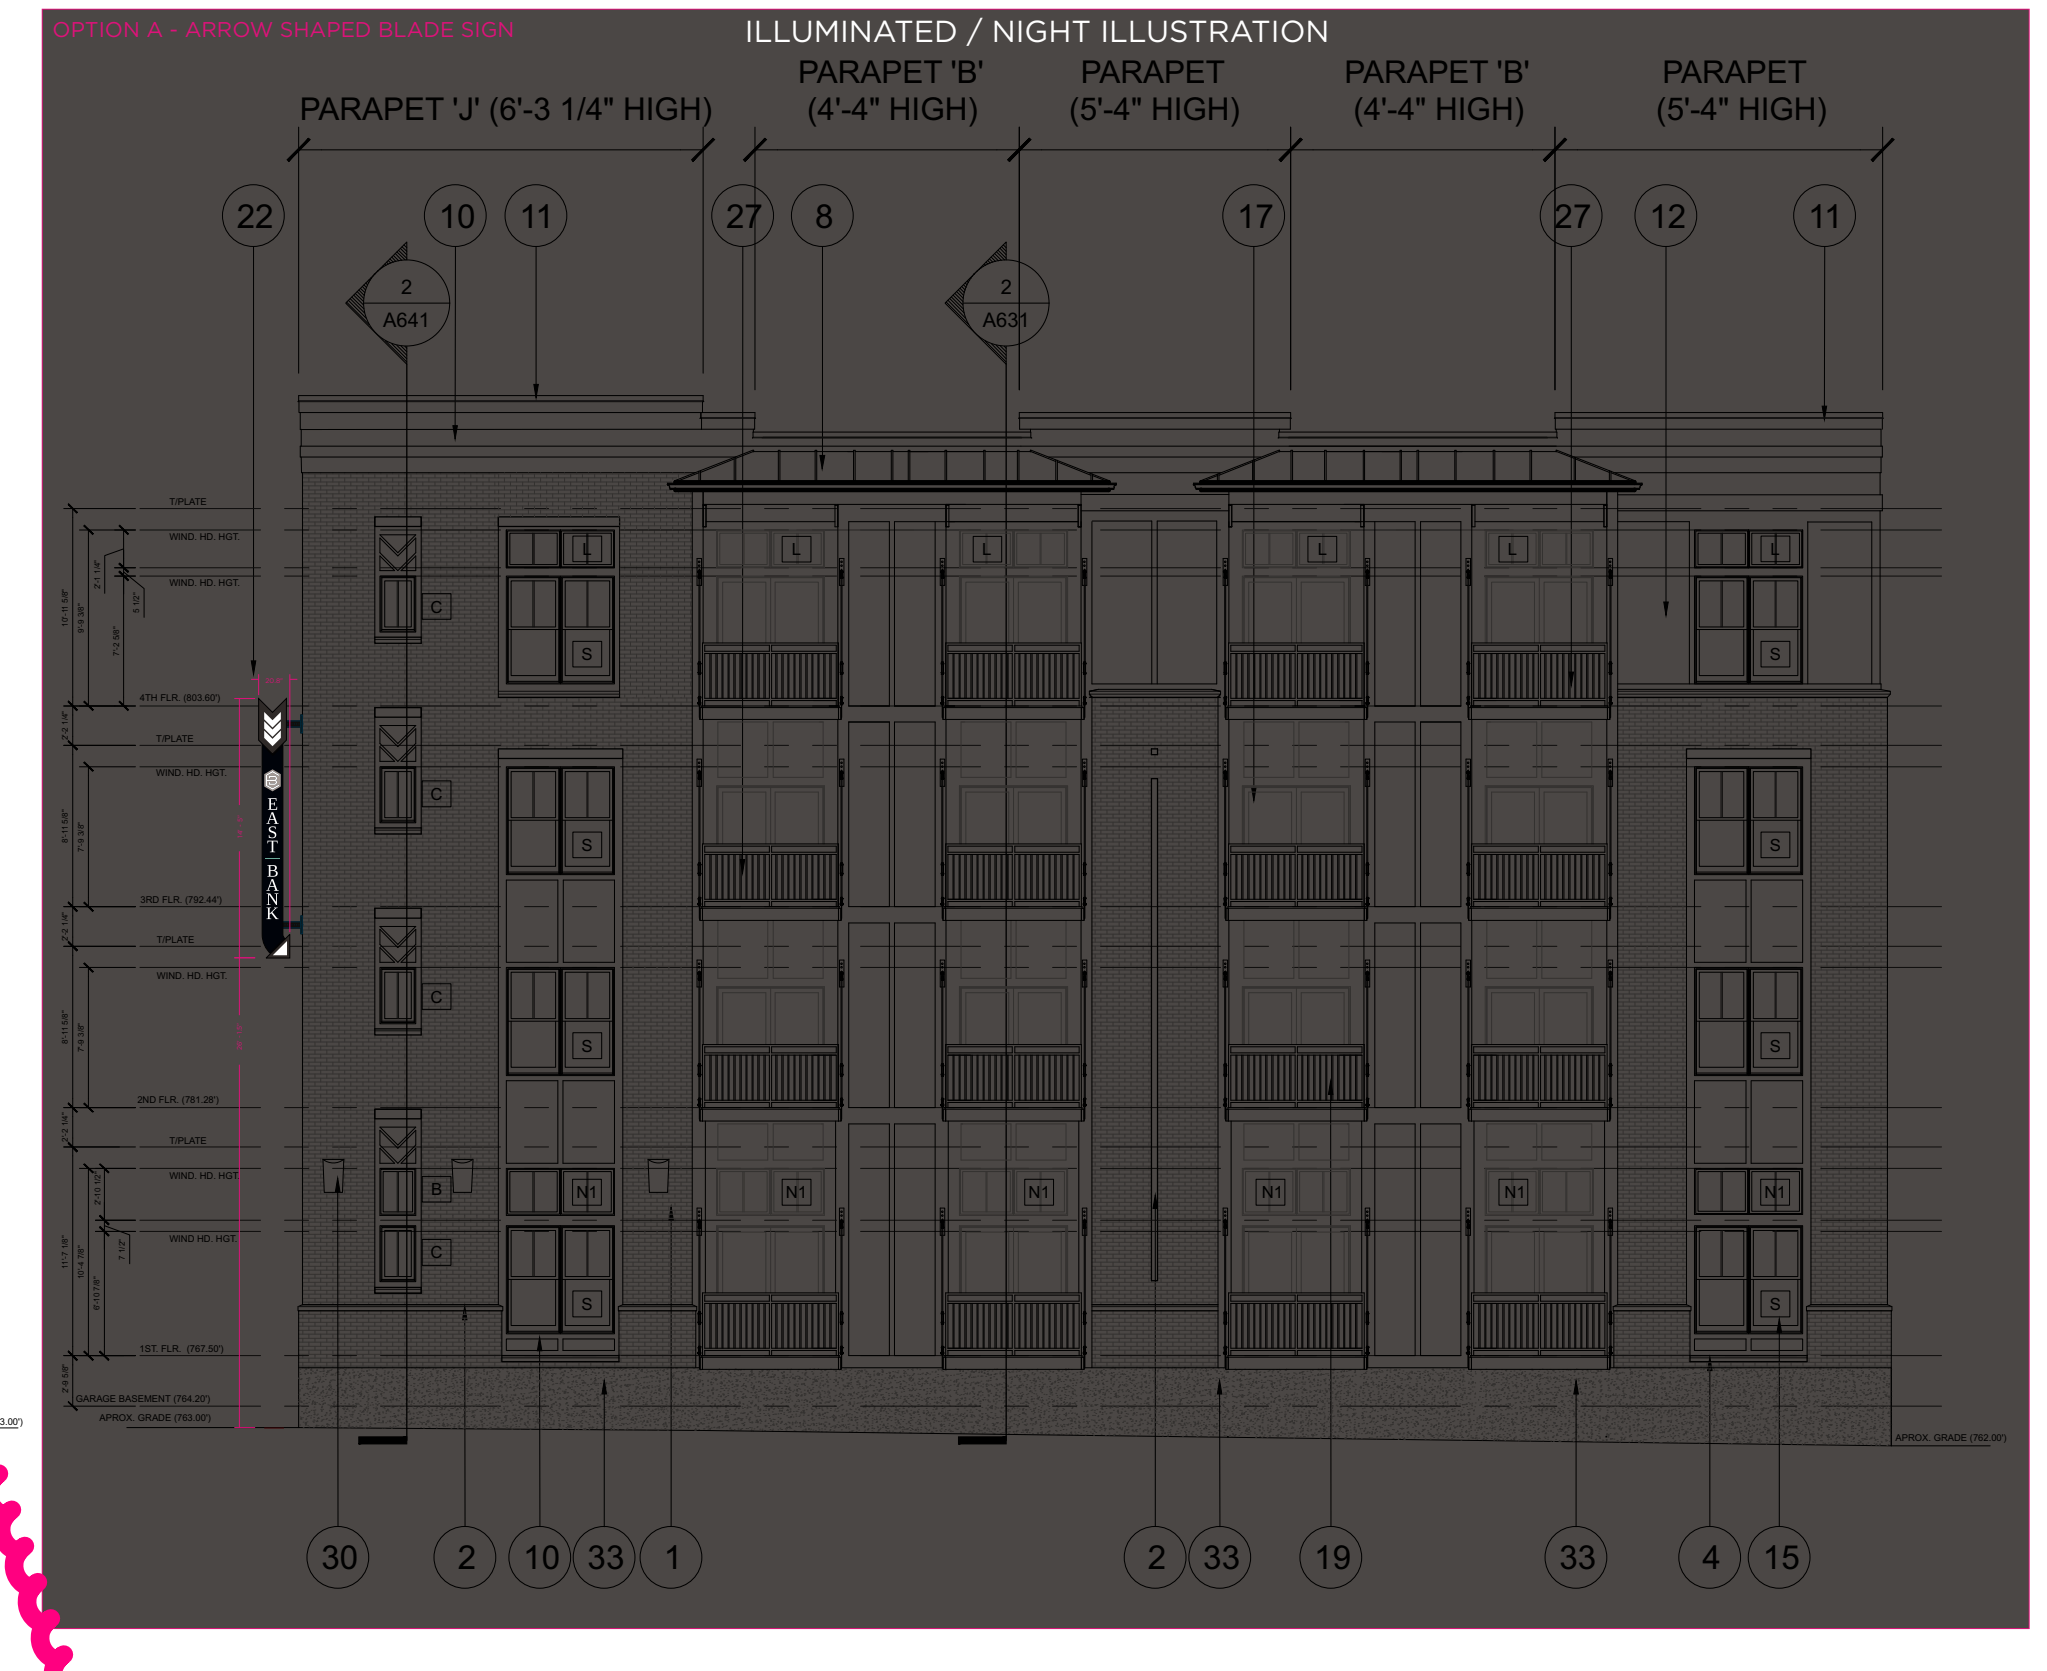

WEST BUILDING - NORTHWEST ELEVATION
SCALE: 3/32"=1'-0"

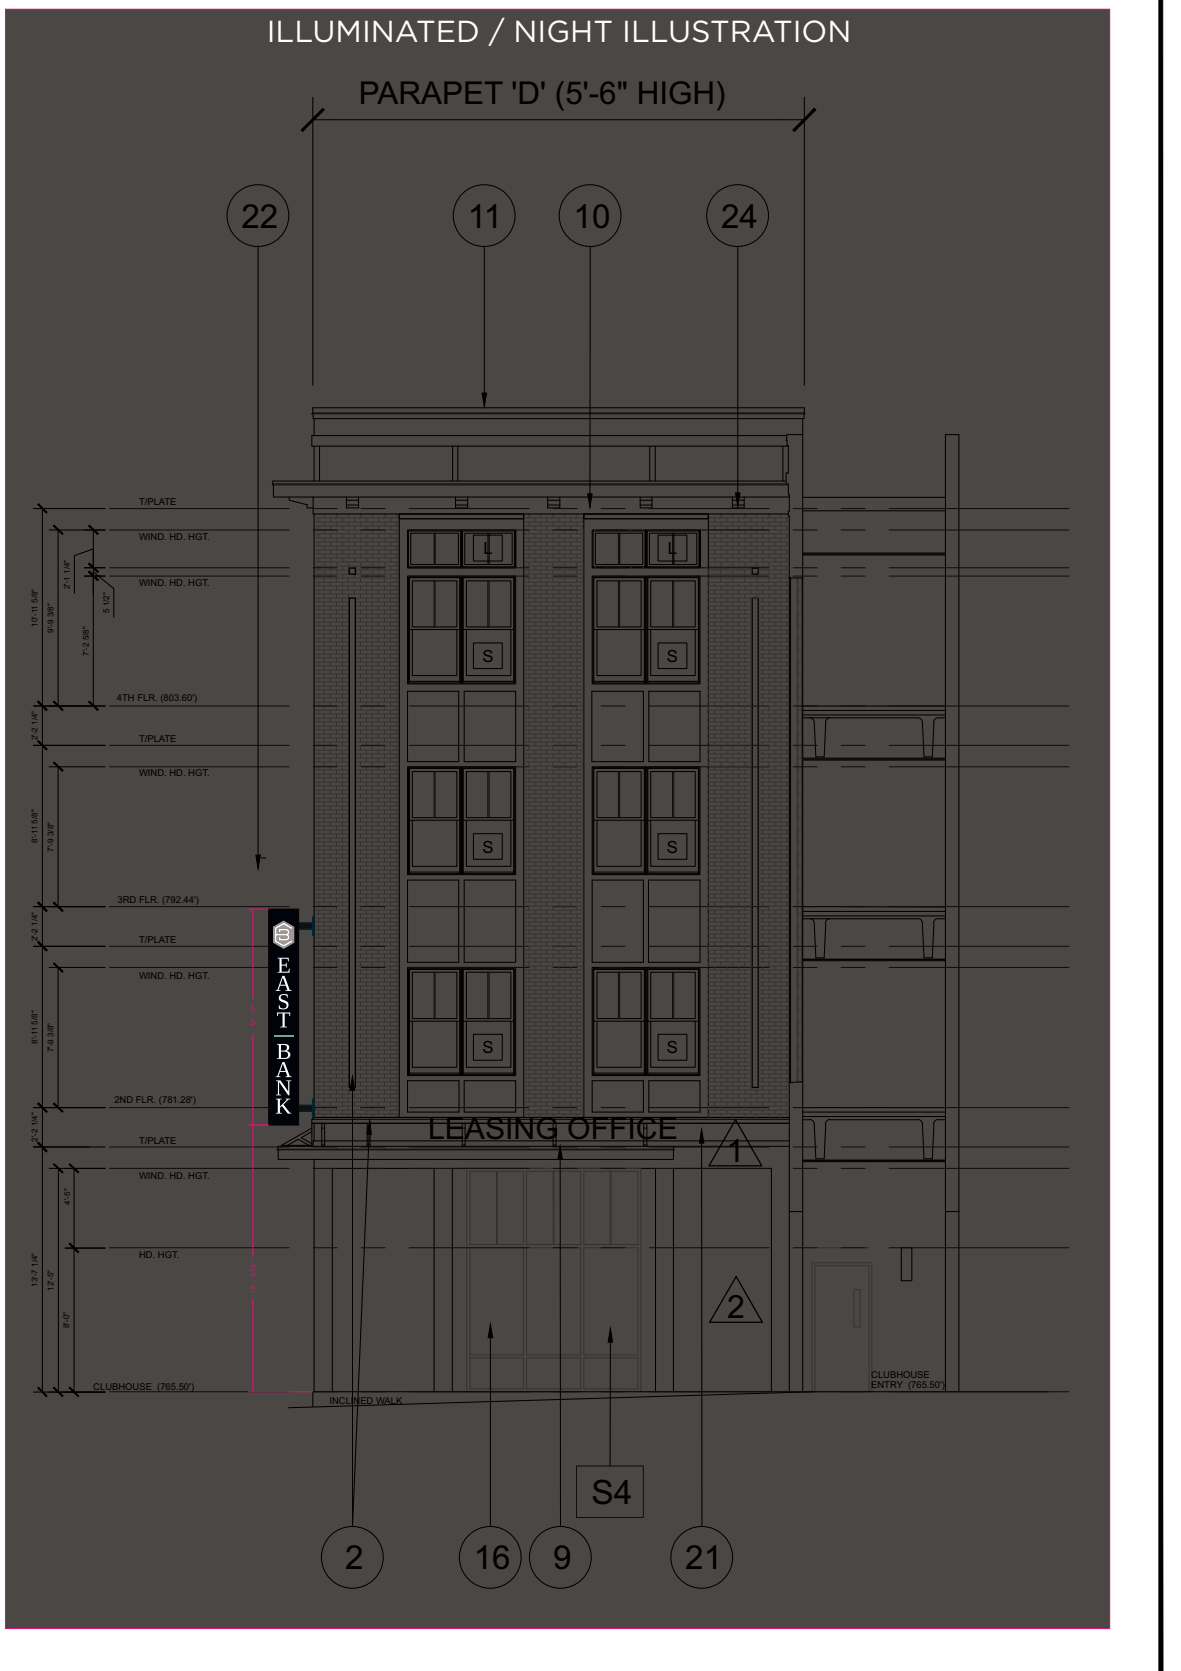

6A WEST BUILDING - EAST CLUBHOUSE ELEV.
SCALE: 3/32"=1'-0"

DETAIL 2 - OPTION A
ILLUMINATION/NIGHT DETAIL

SIGN SOLUTIONS - EXTERIOR BLADE SIGNS
REVISION 01 - 05/23/2024