





EVERYTHING'S INCLUDED

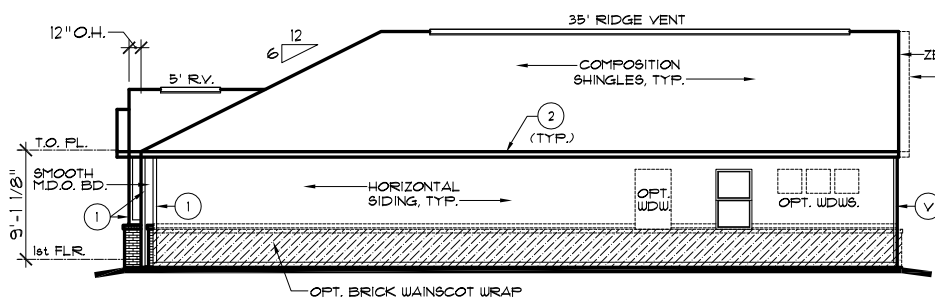


RIGHT ELEVATION

SCALE: 1/16" = 1'-0"

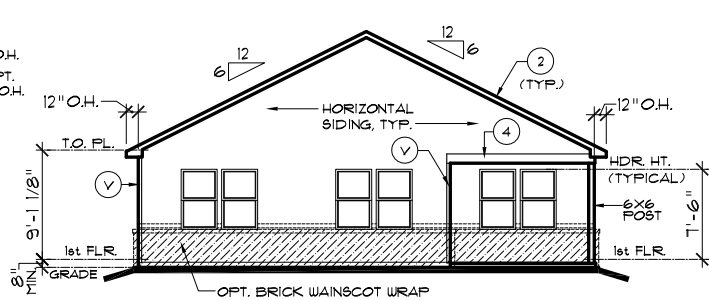

REAR ELEVATION

SCALE: 1/16" = 1'-0"

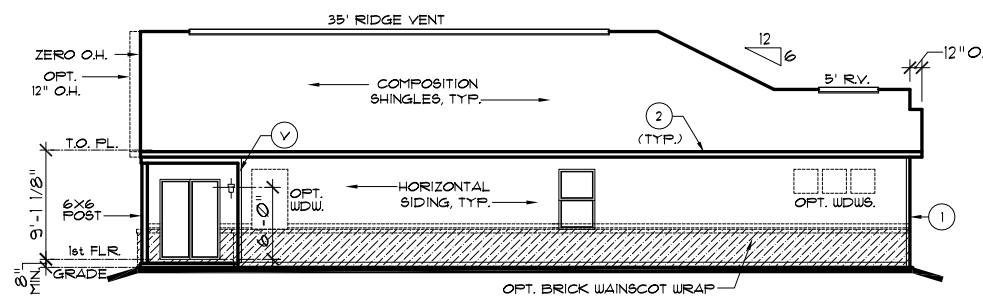


LEFT ELEVATION

SCALE: 1/16" = 1'-0"

EXTERIOR TRIM KEY			
⊖	VINYL CORNER	③	1 x 8
①	1 x 4	④	1 x 10
②	1 x 6	⑤	1 x 12


NOTE: EXTERIOR TRIM NOTATIONS INDICATE TRIM PIECE SIZE ONLY. ACTUAL TRIM MATERIAL / FINISH PER DIVISION SPECIFICATIONS.

NOTE:
SIDES AND REAR WINDOW GRIDS, WHEN REQUIRED, SHALL MATCH THOSE OF FRONT ELEVATION WINDOWS

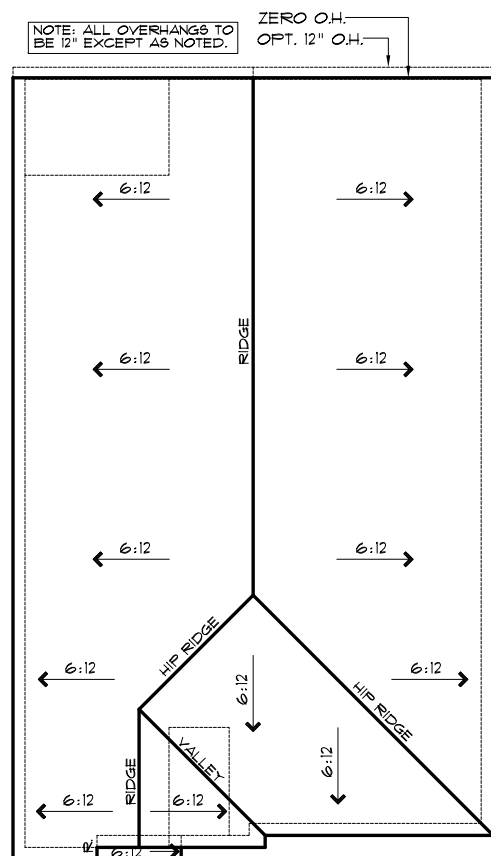

ROOF PLAN A

SCALE: 1/16" = 1'-0"

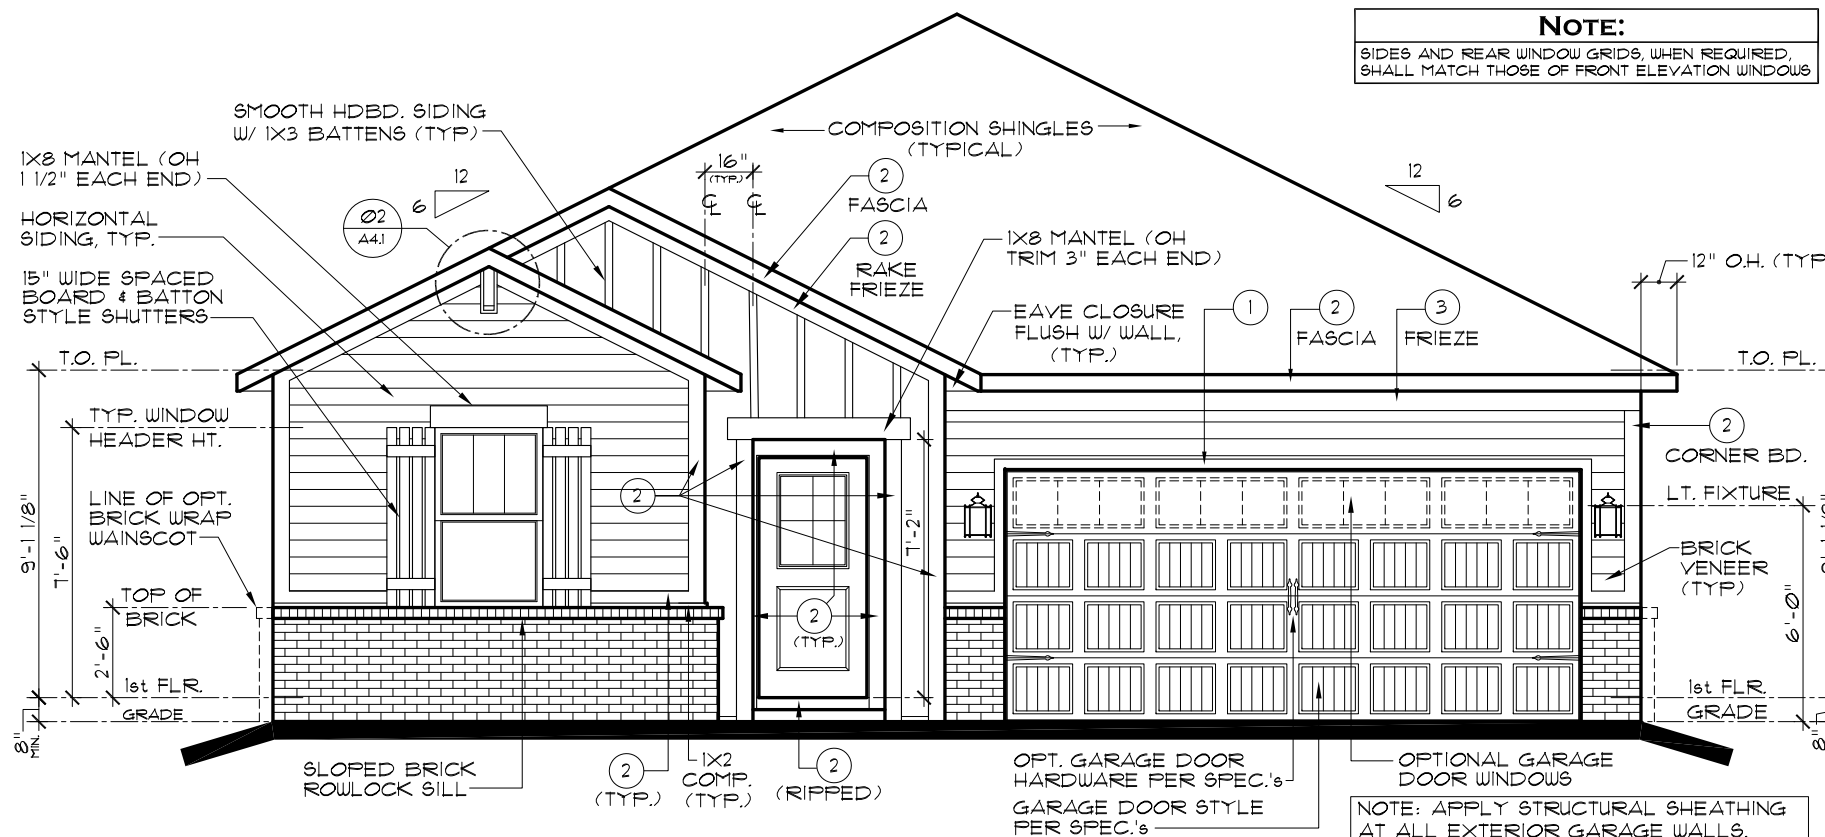

FRONT ELEVATION A

SCALE: 3/16" = 1'-0"

REV. NO.	DATE	REMARKS
1	12/3/18	FULL RELEASE
2		
3		
4		
5		

THESE PLANS AND THE DESIGNS CONTAINED HEREIN ARE THE SOLE PROPERTY OF LENNAR CORPORATION. © 2018 LENNAR CORPORATION. ALL RIGHTS RESERVED. LENNAR CORPORATION EXPRESSLY RESERVES ITS COPYRIGHT AND OTHER PROPERTY RIGHTS IN THESE DESIGNS AND DRAWINGS. UNAUTHORIZED DUPLICATION OR DISTRIBUTION OF THESE PLANS IS PROHIBITED.

INDIANAPOLIS DIVISION

LENNAR


MODEL	SET NO.	DRAWN BY	COLLECTION	VENTURE
ASHBURY A	9151A0	SAM		
ELEVATIONS, ROOF PLAN				
OPTION DESCRIPTION				

SHEET NO.

A1.1A




EVERYTHING'S INCLUDED

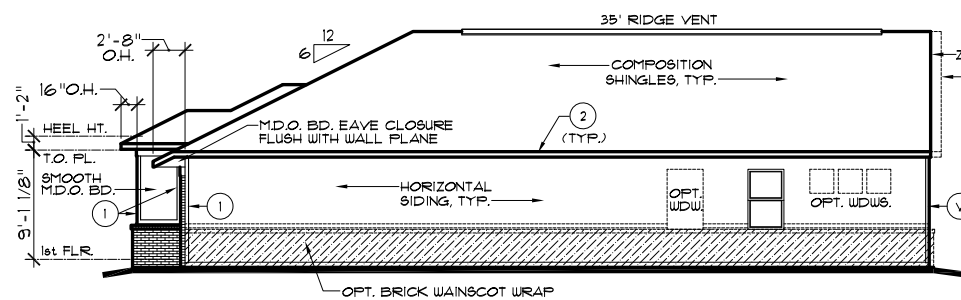


RIGHT ELEVATION

SCALE: 1/16" = 1'-0"

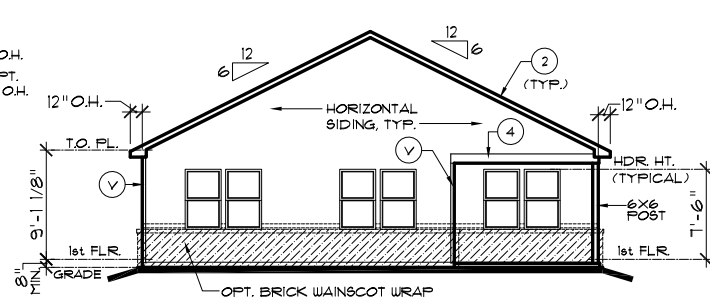

REAR ELEVATION

SCALE: 1/16" = 1'-0"

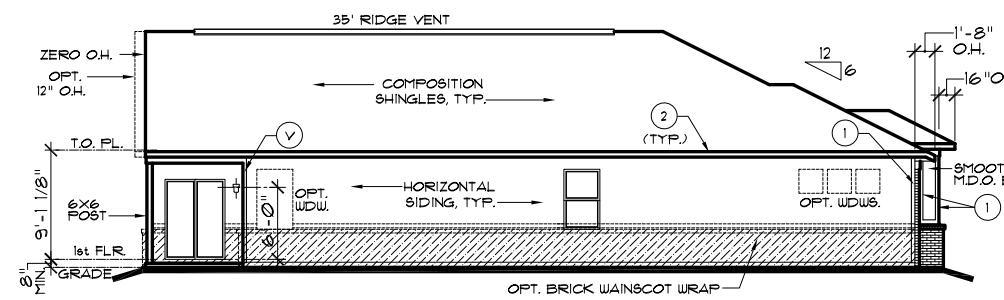

LEFT ELEVATION


SCALE: 1/16" = 1'-0"

FRONT-FACING BRICK AREA CALCULATIONS	
TOTAL FRONT-FACING EXTERIOR WALL AREA:	119.6 SF
AREA OF FRONT-FACING WALL COVERED BY BRICK:	98.1 SF
PERCENTAGE OF FRONT-FACING WALL COVERED BY BRICK:	82.0%

EXTERIOR TRIM KEY	
⊕ VINYL CORNER	③ 1 x 8
① 1 x 4	④ 1 x 10
② 1 x 6	⑤ 1 x 12


NOTE: EXTERIOR TRIM NOTATIONS INDICATE TRIM PIECE SIZE ONLY. ACTUAL TRIM MATERIAL / FINISH PER DIVISION SPECIFICATIONS.

NOTE: SIDES AND REAR WINDOW GRIDS, WHEN REQUIRED, SHALL MATCH THOSE OF FRONT ELEVATION WINDOWS

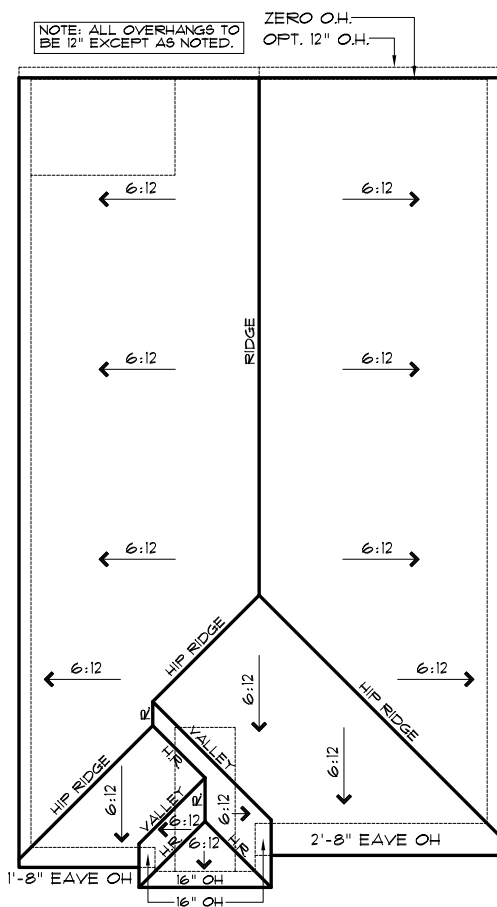

ROOF PLAN B

SCALE: 1/16" = 1'-0"

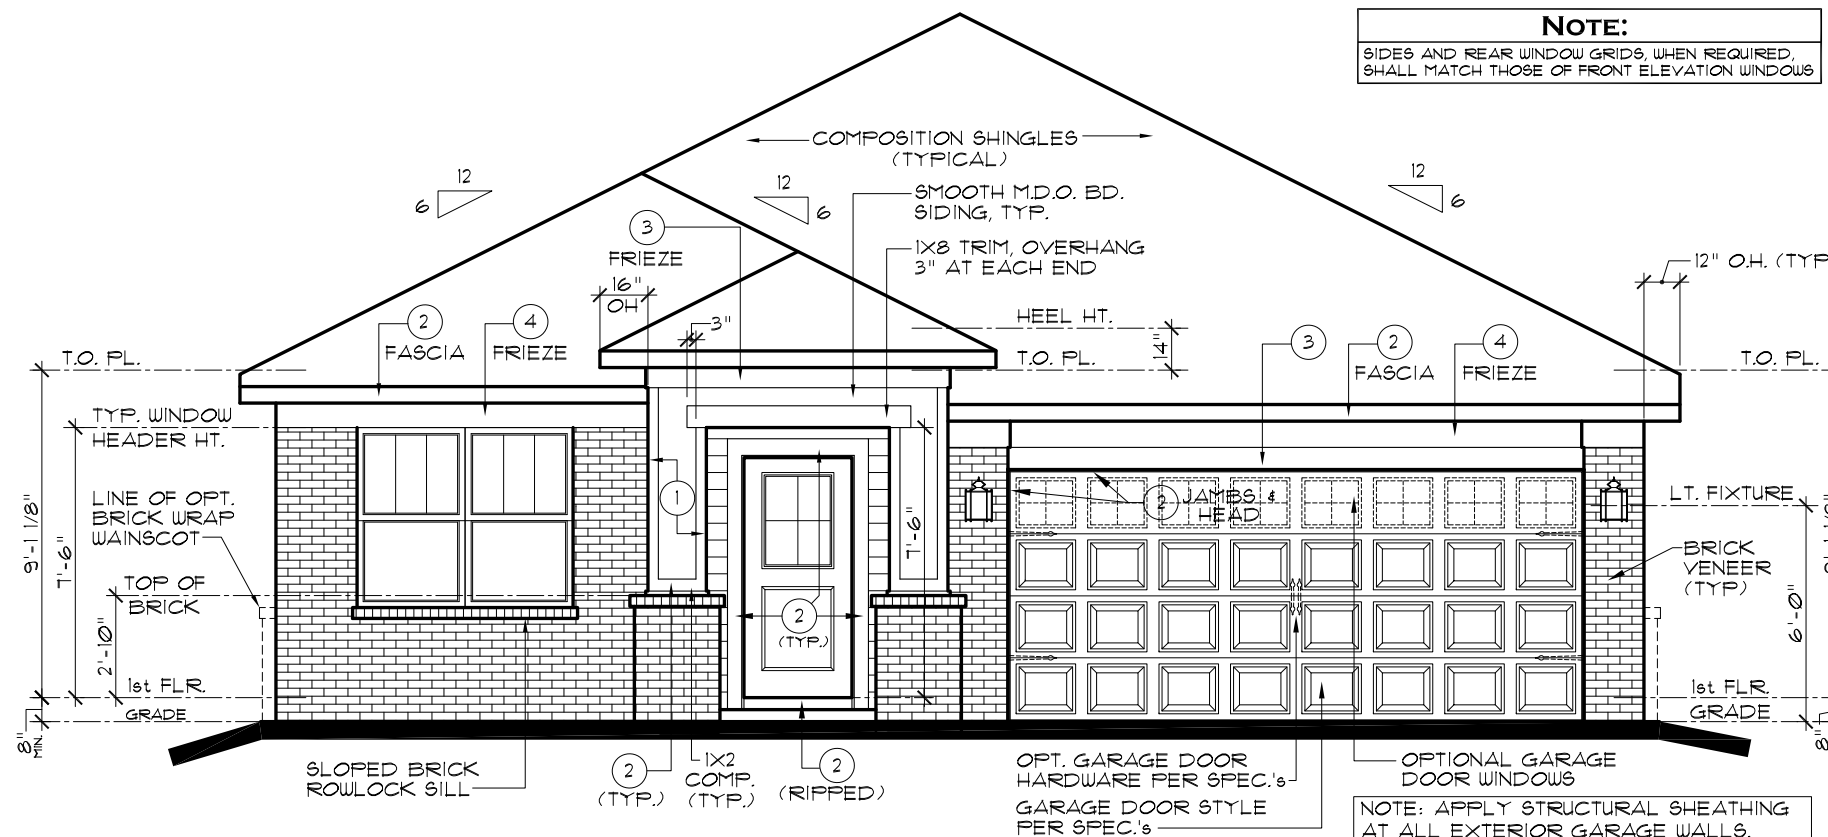

FRONT ELEVATION B

SCALE: 3/16" = 1'-0"

REV. NO.	DATE	REMARKS
1	12/3/18	FULL RELEASE
2		
3		
4		
5		

THESE PLANS AND THE DESIGNS CONTAINED HEREIN ARE THE SOLE PROPERTY OF LENNAR CORPORATION. © 2018 LENNAR CORPORATION. ALL RIGHTS RESERVED. LENNAR CORPORATION EXPRESSLY RESERVES ITS COPYRIGHT AND OTHER PROPERTY RIGHTS IN THESE DESIGNS AND DRAWINGS. UNAUTHORIZED DUPLICATION OR DISTRIBUTION OF THESE PLANS IS PROHIBITED.

INDIANAPOLIS DIVISION

LENNAR

MODEL: ASHBURY B
DRAWING TITLE: ELEVATIONS, ROOF PLAN
OPTION DESCRIPTION: VENTURE


SET NO. 9151B0
DRAWN BY SAM
COLLECTION VENTURE

SHEET NO.

A1.1B




EVERYTHING'S INCLUDED®

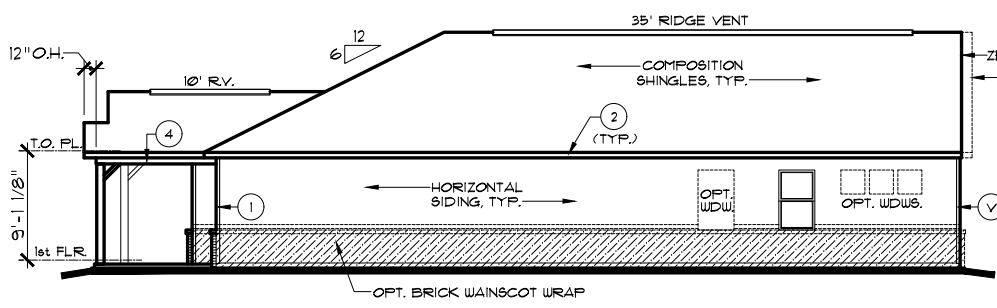


RIGHT ELEVATION

SCALE: 1/16" = 1'-0"

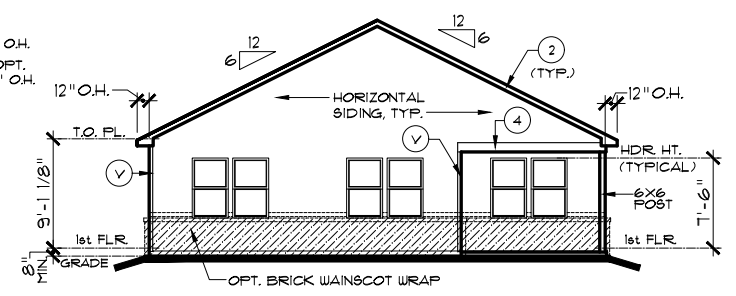

REAR ELEVATION

SCALE: 1/16" = 1'-0"

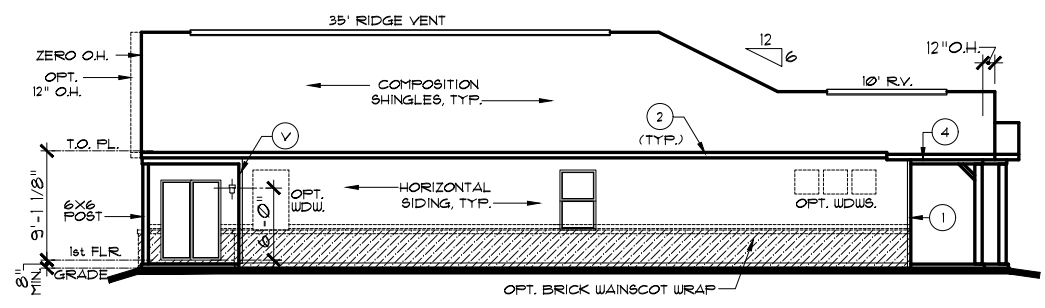

LEFT ELEVATION


SCALE: 1/16" = 1'-0"

EXTERIOR TRIM KEY

⊖	VINYL CORNER	③	1 x 8
①	1 x 4	④	1 x 10
②	1 x 6	⑤	1 x 12


NOTE: EXTERIOR TRIM NOTATIONS INDICATE TRIM PIECE SIZE ONLY. ACTUAL TRIM MATERIAL / FINISH PER DIVISION SPECIFICATIONS.

NOTE: SIDES AND REAR WINDOW GRIDS, WHEN REQUIRED, SHALL MATCH THOSE OF FRONT ELEVATION WINDOWS.

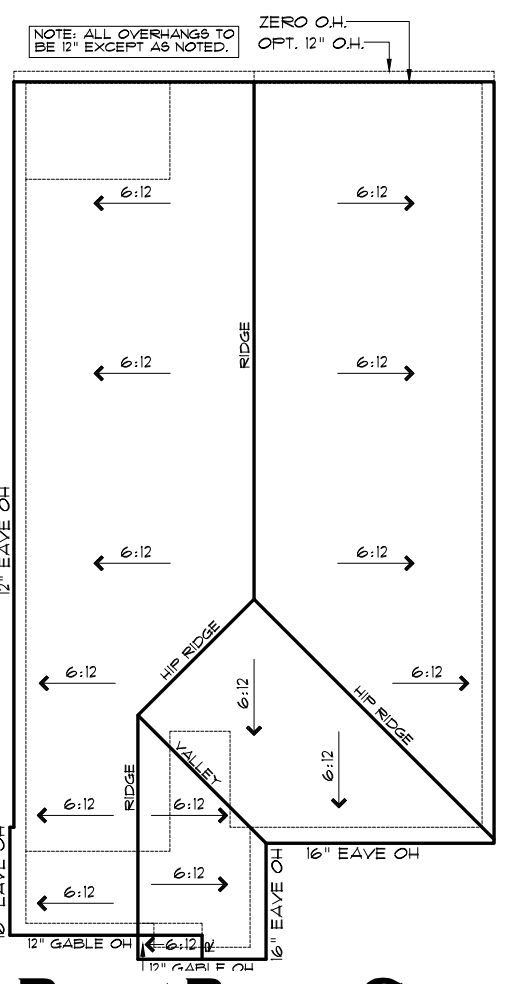

ROOF PLAN C

SCALE: 1/16" = 1'-0"

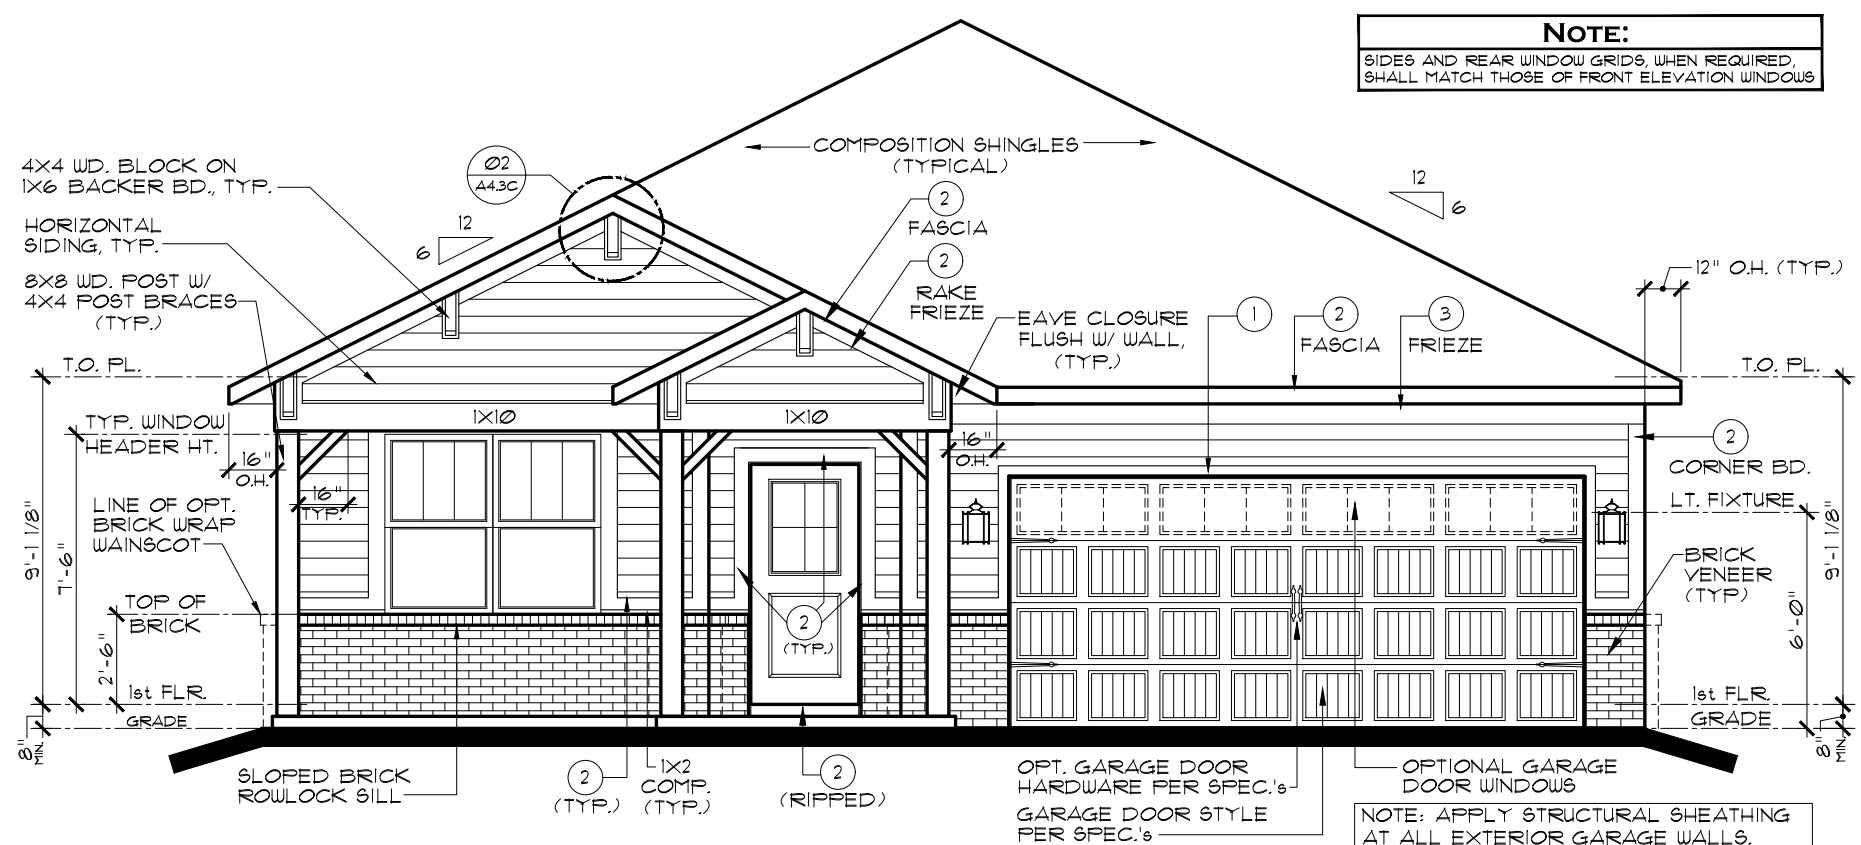

FRONT ELEVATION C

SCALE: 3/16" = 1'-0"

REMARKS					
DATE	12/3/18				
REV. NO.	1	2	3	4	5

FULL RELEASE

THESE PLANS AND THE DESIGNS CONTAINED HEREIN ARE THE SOLE PROPERTY OF LENNAR CORPORATION. © 2018 LENNAR CORPORATION. ALL RIGHTS RESERVED.

LENNAR CORPORATION EXPRESSLY RESERVES ITS COPYRIGHT AND OTHER PROPERTY RIGHTS IN THESE DESIGNS AND DRAWINGS. UNAUTHORIZED DUPLICATION OR DISTRIBUTION OF THESE PLANS IS PROHIBITED.

INDIANAPOLIS DIVISION

LENNAR®

SET NO. 9151C0

DRAWN BY SAM

COLLECTION VENTURE


MODEL ASHBURY C

DRAWING TITLE ELEVATIONS, ROOF PLAN

OPTION DESCRIPTION

SHEET NO.

A1.1C

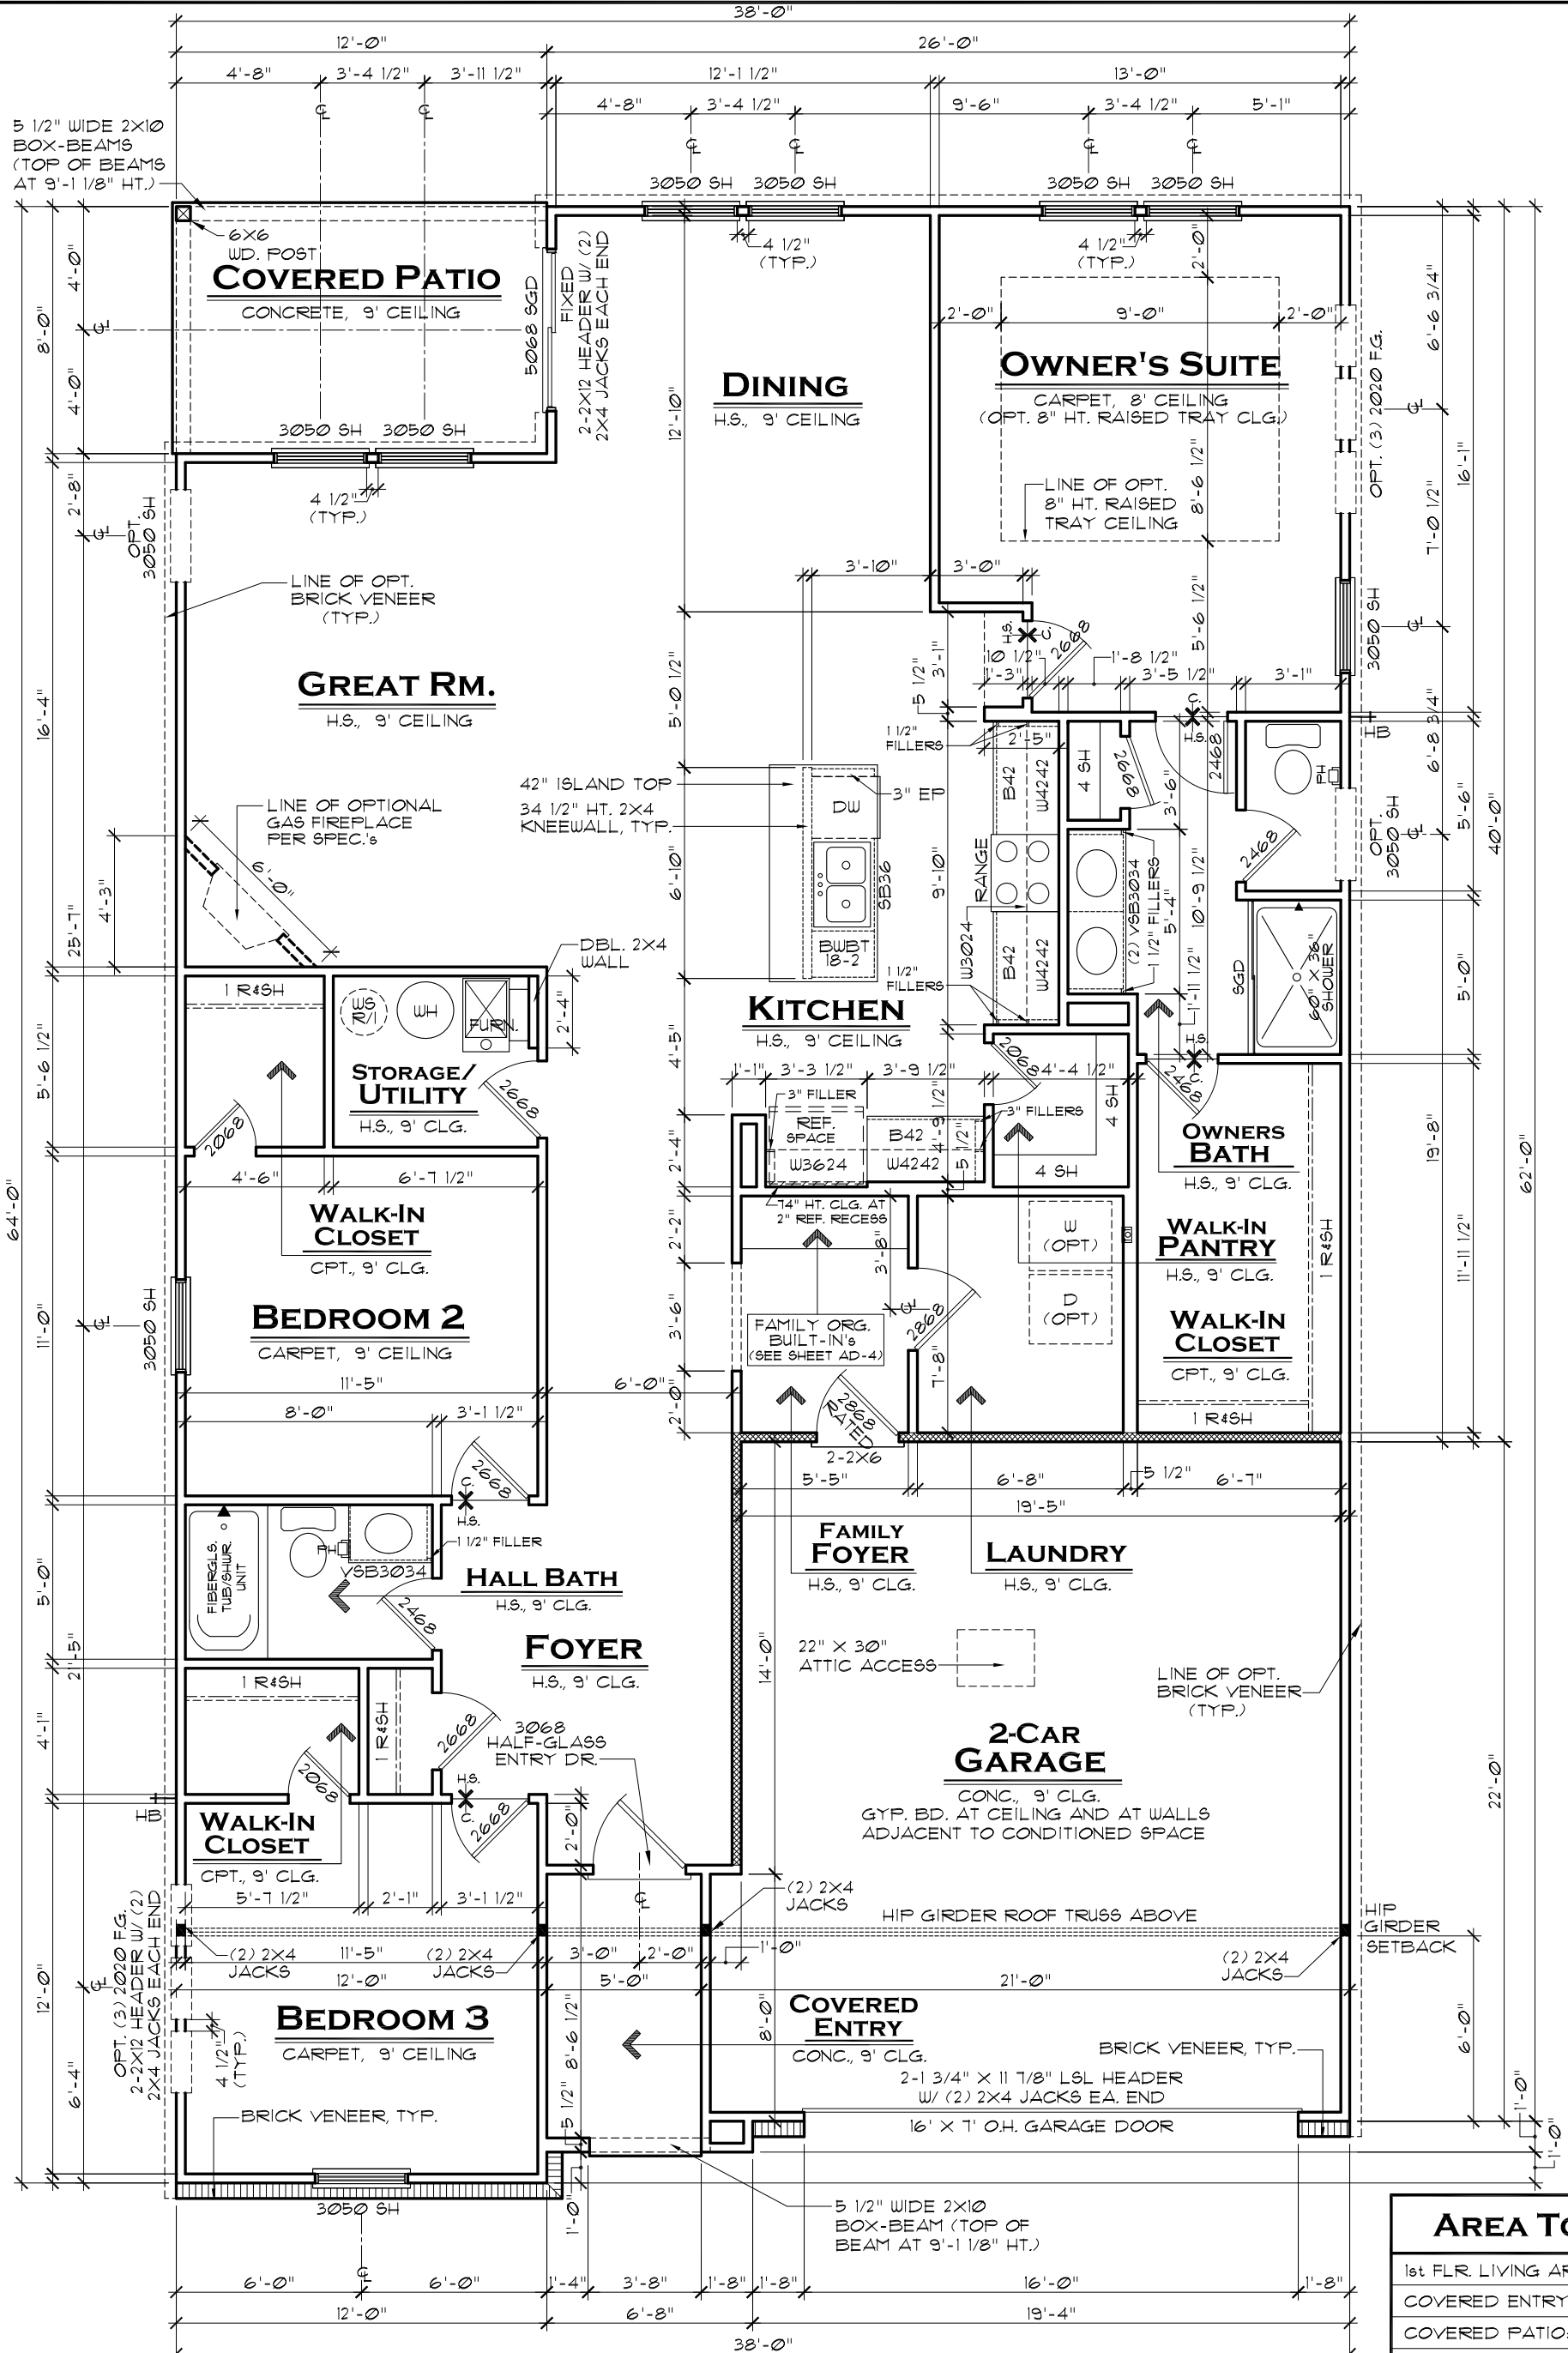

FIRST FLOOR PLAN A

SCALE: 3/16" = 1'-0"

AREA TOTALS	
1st FLR. LIVING AREA:	1,800 SF.
COVERED ENTRY:	45 SF.
COVERED PATIO:	96 SF.
GARAGE:	444 SF.
TOTAL UNDER ROOF:	2,385 SF.

3-CAR GARAGE ADDS 220 SF.

A3.1A


LENNAR®

MODEL ASHBURY A	SET NO. 9151A0
DRAWING TITLE 1st FLOOR PLAN	DRAWN BY SAM
OPTION DESCRIPTION	COLLECTION VENTURE

THESE PLANS AND THE DESIGNS CONTAINED HEREIN ARE THE SOLE PROPERTY OF LENNAR CORPORATION. © 2018 LENNAR CORPORATION. ALL RIGHTS RESERVED. LENNAR CORPORATION EXPRESSLY RESERVES ITS COPYRIGHT AND OTHER PROPRIETARY RIGHTS IN THESE DESIGNS AND PRINTING UNAUTHORIZED REPRODUCTION OF THESE PLANS IS PROHIBITED.

REV. NO.	DATE	REMARKS
1	12/3/18	FULL RELEASE
2		
3		
4		
5		



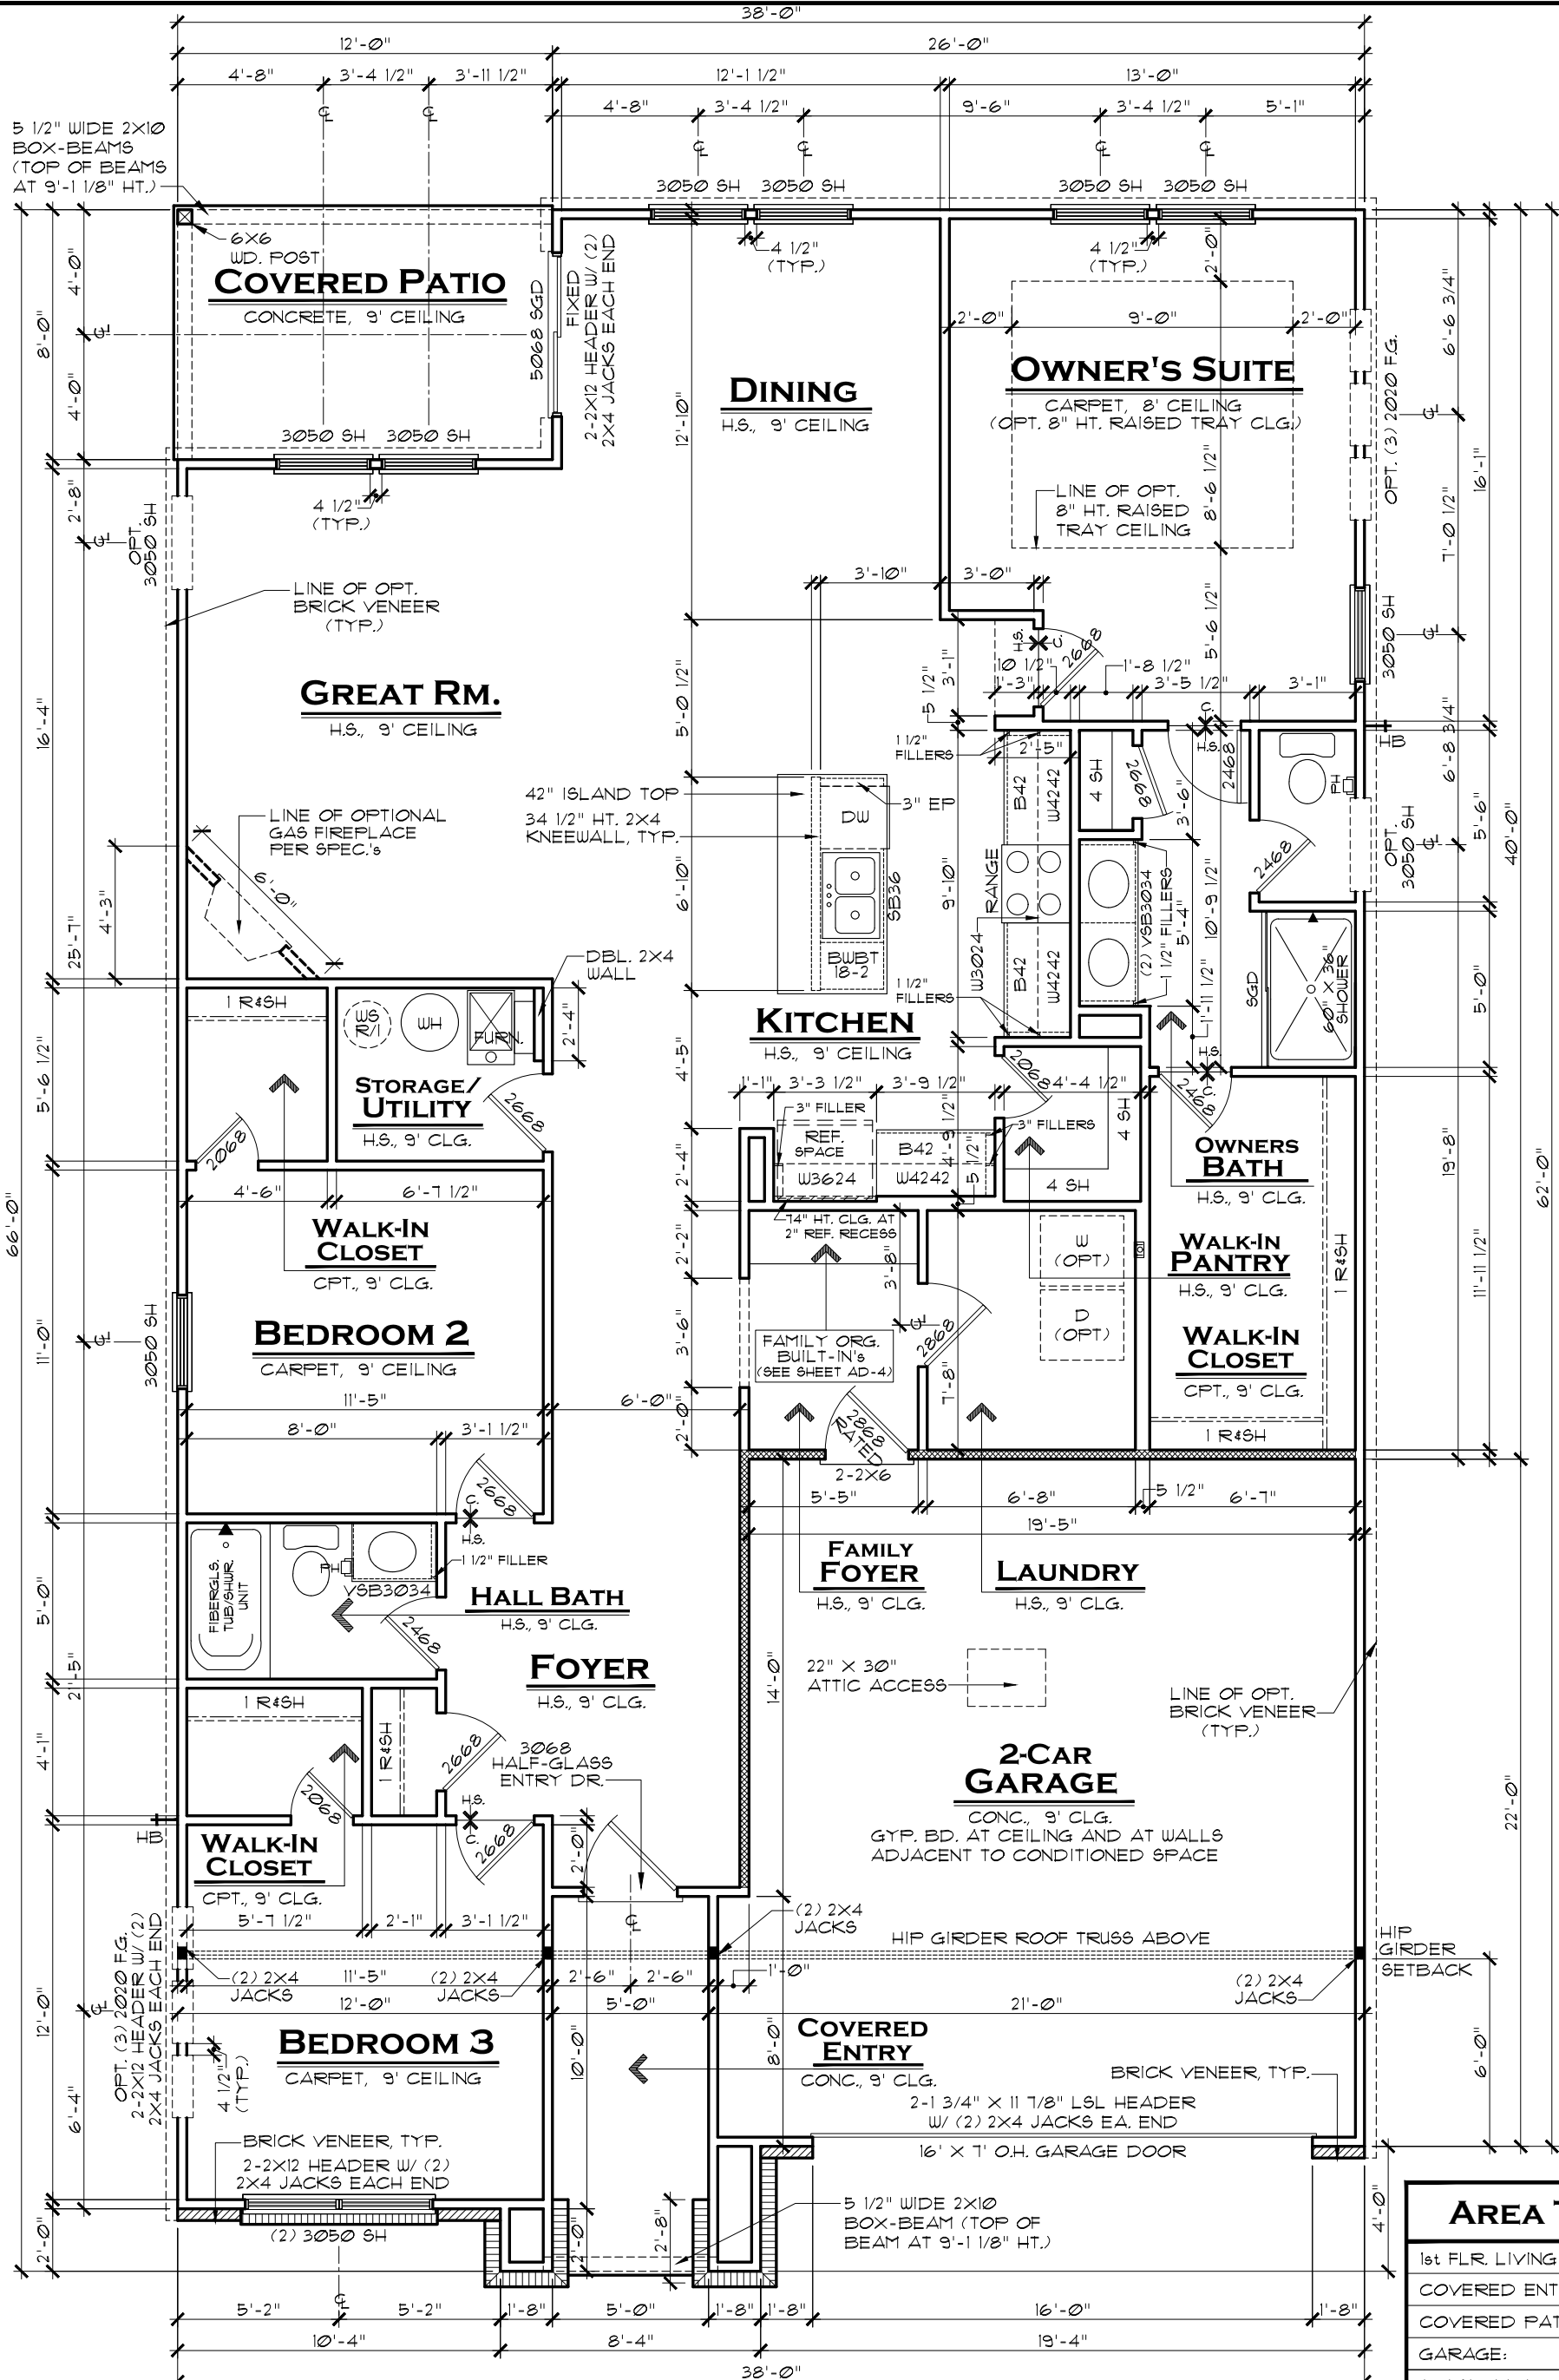

AREA TOTALS	
1st FLR. LIVING AREA:	1,800 SF.
COVERED ENTRY:	70 SF.
COVERED PATIO:	96 SF.
GARAGE:	444 SF.
TOTAL UNDER ROOF:	2,410 SF.

3-CAR GARAGE ADDS 220 SF.


FIRST FLOOR PLAN B

SCALE: 3/16" = 1'-0"

<p>A3.1B</p>	<h1>LENNAR®</h1>		THESE PLANS AND THE DESIGNS CONTAINED HEREIN ARE THE SOLE PROPERTY OF LENNAR CORPORATION. ALL RIGHTS RESERVED. LENNAR CORPORATION EXPRESSLY DISCLAIMS ITS COPYRIGHT AND OTHER PROPERTY RIGHTS IN THESE DESIGNS AND DRAWINGS UNAUTHORIZED BY THESE PLANS IS PROHIBITED.	REV. NO.	DATE	REMARKS
	MODEL	SET NO.		1	12/3/18	FULL RELEASE
	ASHBURY B	9151B0		2		
	DRAWING TITLE	DRAWN BY		3		
1st FLOOR PLAN	SAM	4				
OPTION DESCRIPTION	COLLECTION	5				
	VENTURE					



© 2018 Lennar Corporation. All Rights Reserved. 12/18/18 12/18/18 12/18/18

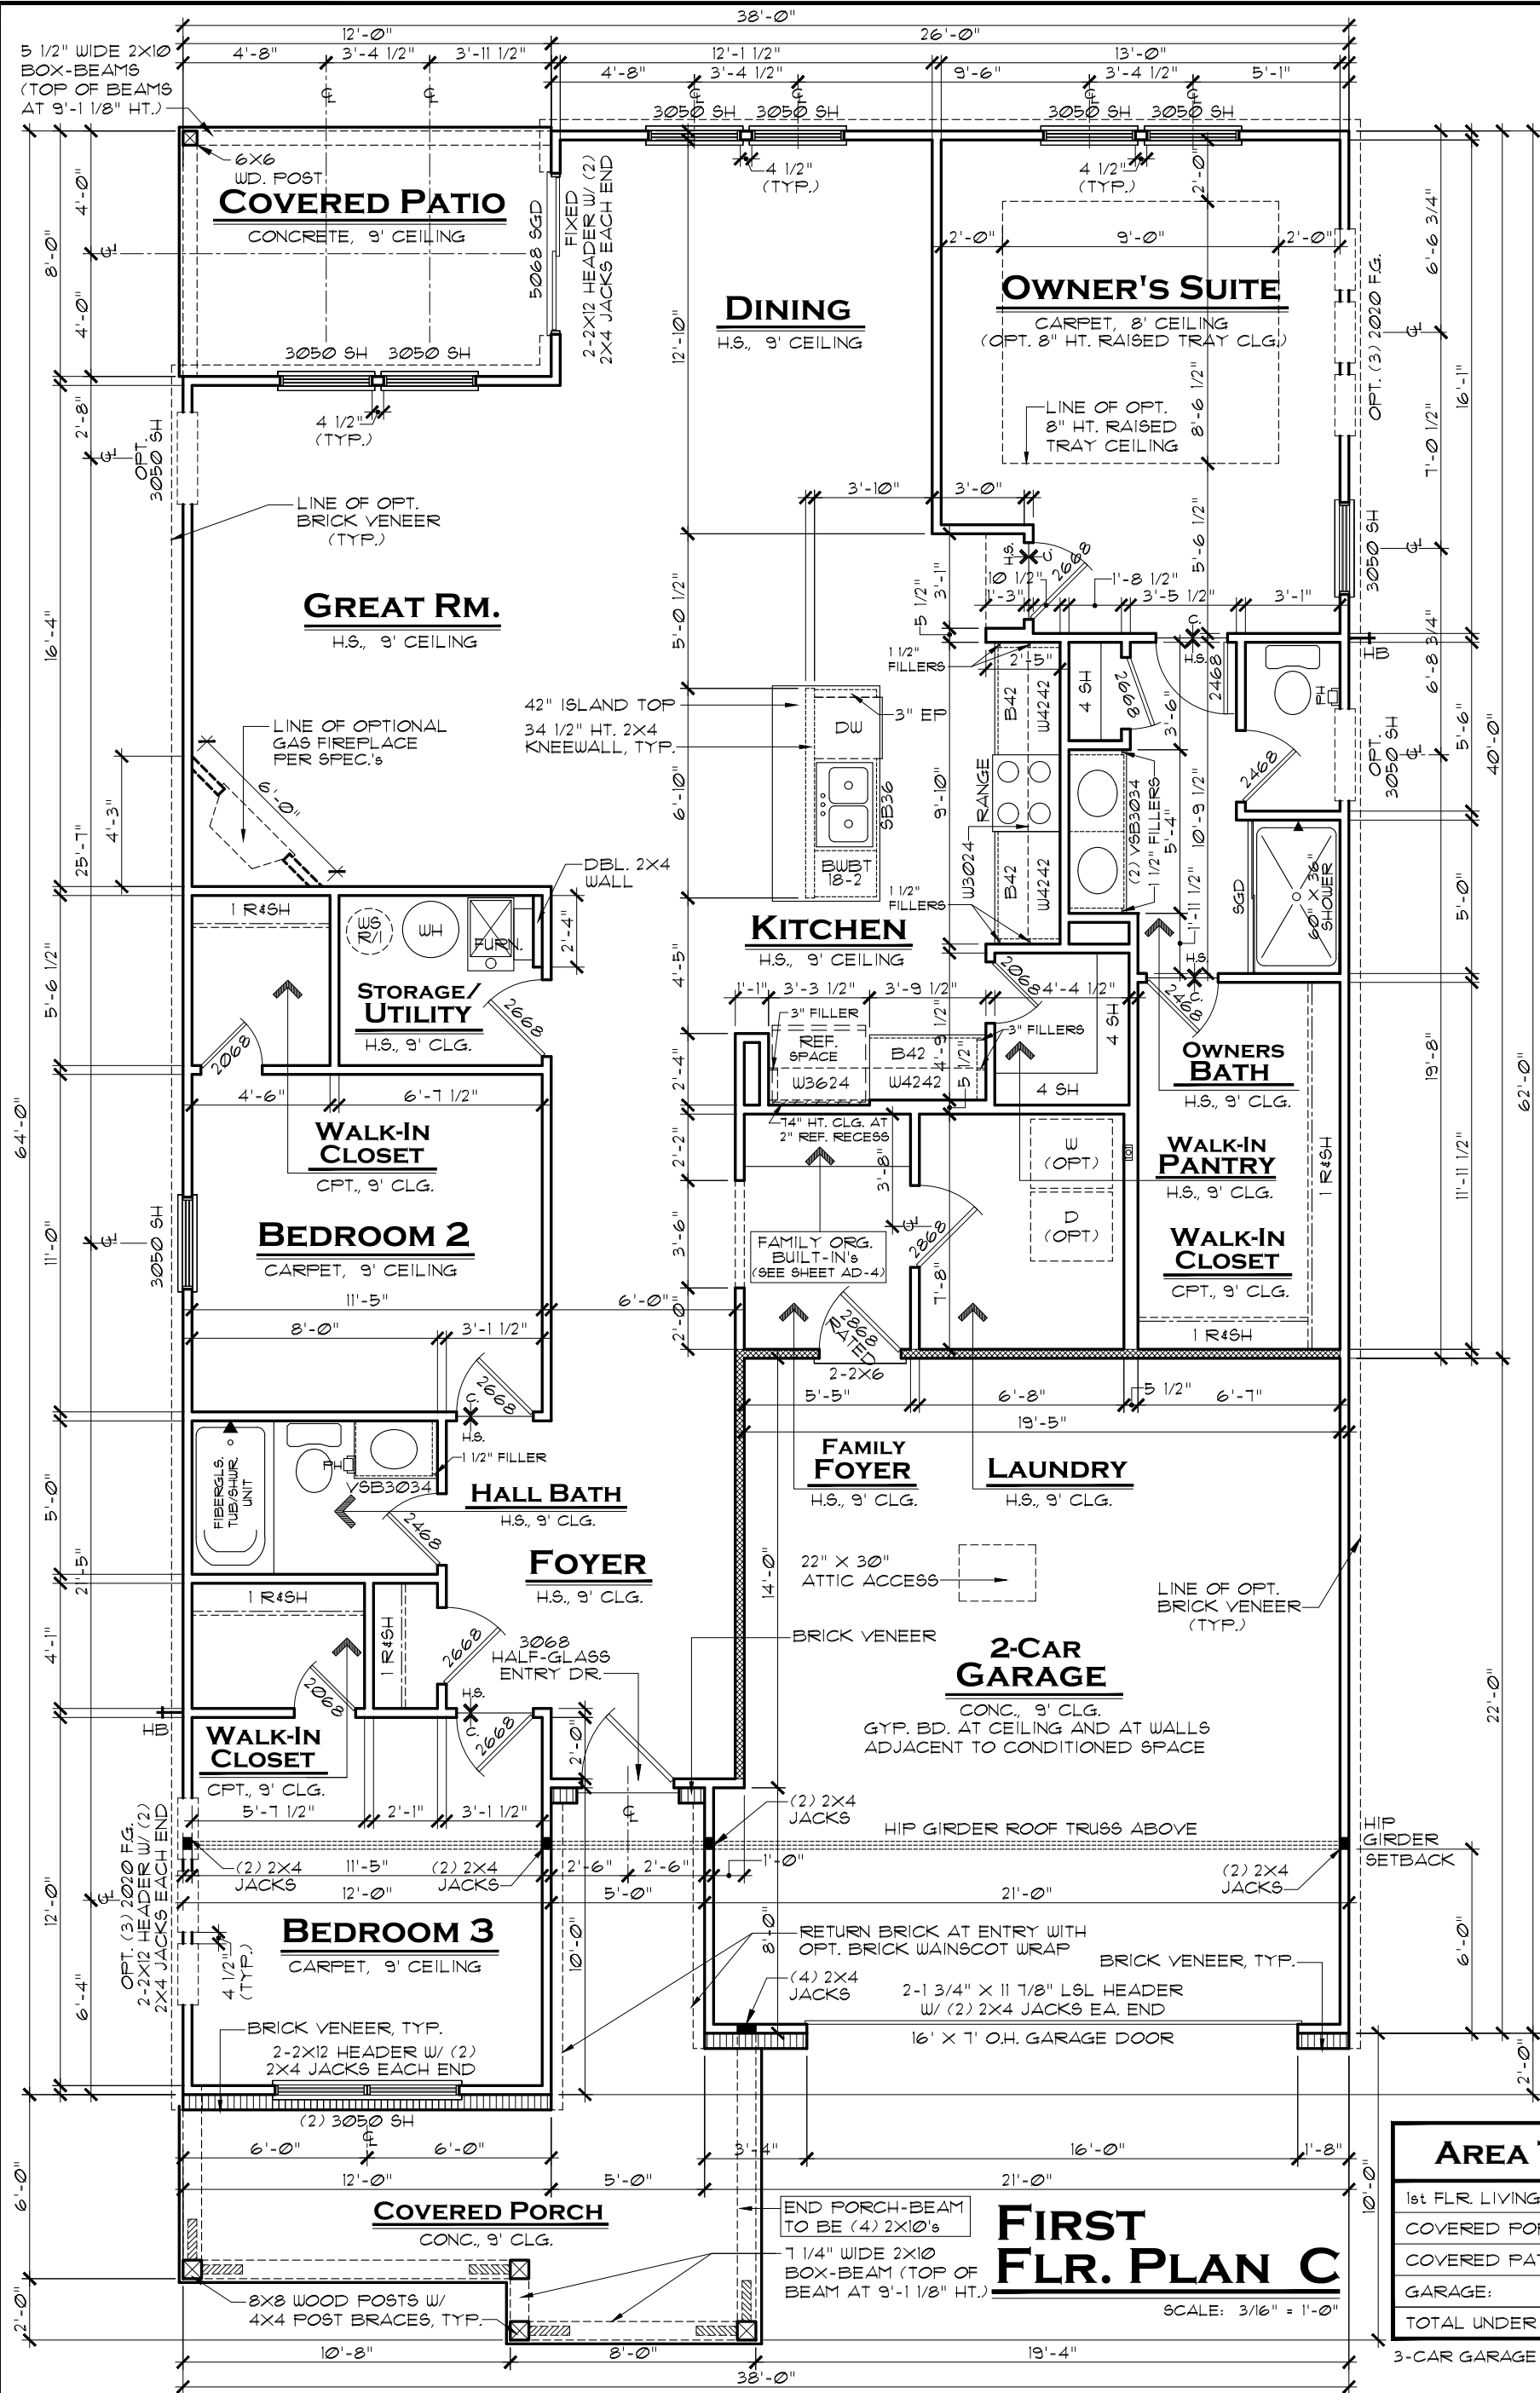

AREA TOTALS	
1st FLR. LIVING AREA:	1,800 SF.
COVERED PORCH:	181 SF.
COVERED PATIO:	96 SF.
GARAGE:	444 SF.
TOTAL UNDER ROOF:	2,521 SF.

3-CAR GARAGE ADDS 220 SF.

INDIANAPOLIS DIVISION

A3.1C

LENNAR®

MODEL: **ASHBURY C**

DRAWING TITLE: **1st FLOOR PLAN**

OPTION DESCRIPTION:

SET NO. **9151CO**

DRAWN BY **SAM**

COLLECTION **VENTURE**

REV. NO. DATE REMARKS

1 12/3/18 FULL RELEASE

2

3

4

5

THESE PLANS AND THE DESIGNS CONTAINED HEREIN ARE THE SOLE PROPERTY OF LENNAR CORPORATION. © 2018 LENNAR CORPORATION. ALL RIGHTS RESERVED.

LENNAR CORPORATION EXPRESSLY DISCLAIMS ITS COPYRIGHT AND OTHER PROPRIETARY RIGHTS IN THESE DESIGNS AND DRAWINGS UNAUTHORIZED REPRODUCTION OR TRANSMISSION OF THESE PLANS IS PROHIBITED.

EVERYTHING'S INCLUDED®