






EVERYTHING'S INCLUDED®

REVISION	DATE	REMARKS
1	12/3/18	FULL RELEASE
2		
3		
4		
5		

THESE PLANS AND THE DESIGNS CONTAINED HEREIN ARE THE SOLE PROPERTY OF LENNAR CORPORATION. © 2018 LENNAR CORPORATION. ALL RIGHTS RESERVED. LENNAR CORPORATION EXPRESSLY RESERVES ITS COPYRIGHT AND OTHER PROPERTY RIGHTS IN THESE DESIGNS AND DRAWINGS. UNAUTHORIZED DUPLICATION OR DISTRIBUTION OF THESE PLANS IS PROHIBITED.

MODEL	SET NO.	DRAWN BY	COLLECTION	VENTURE
HAMPSHIRE A	9154A0	SAM		
DRAWING TITLE				
ELEVATIONS, ROOF PLAN				
OPTION DESCRIPTION				

SHEET NO. **A1.1A**

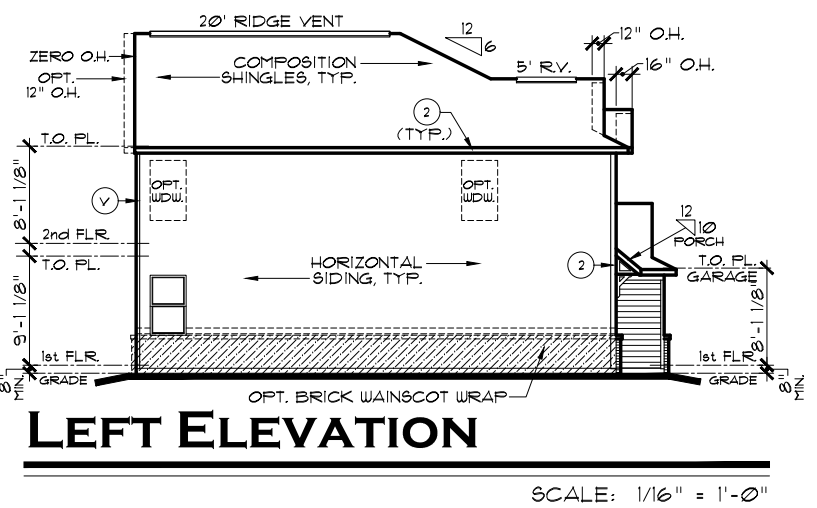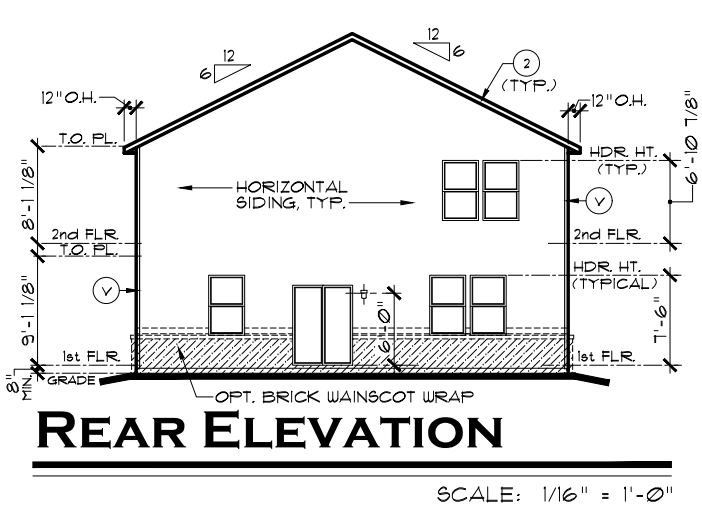
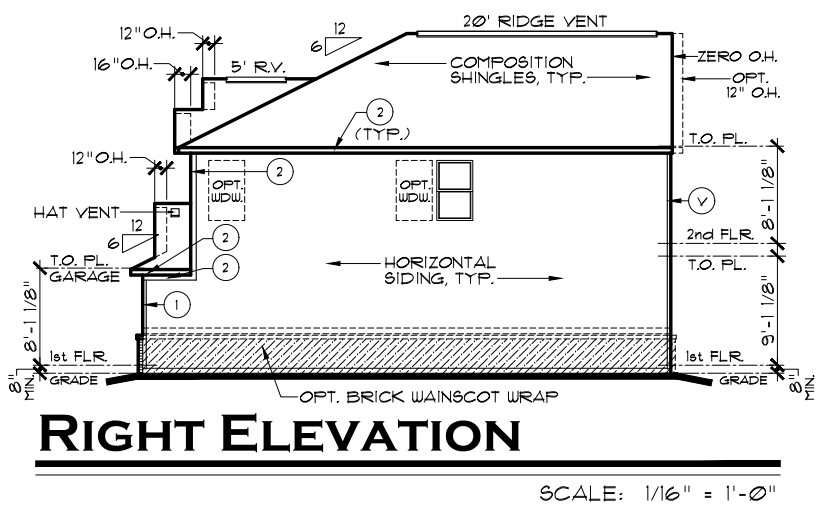


**EXTERIOR TRIM KEY**

○ V	VINYL CORNER	○ 3	1 x 8
○ 1	1 x 4	○ 4	1 x 10
○ 2	1 x 6	○ 5	1 x 12

NOTE: EXTERIOR TRIM NOTATIONS INDICATE TRIM PIECE SIZE ONLY. ACTUAL TRIM MATERIAL / FINISH PER DIVISION SPECIFICATIONS.

**NOTE:**  
SIDES AND REAR WINDOW GRIDS, WHEN REQUIRED, SHALL MATCH THOSE OF FRONT ELEVATION WINDOWS.

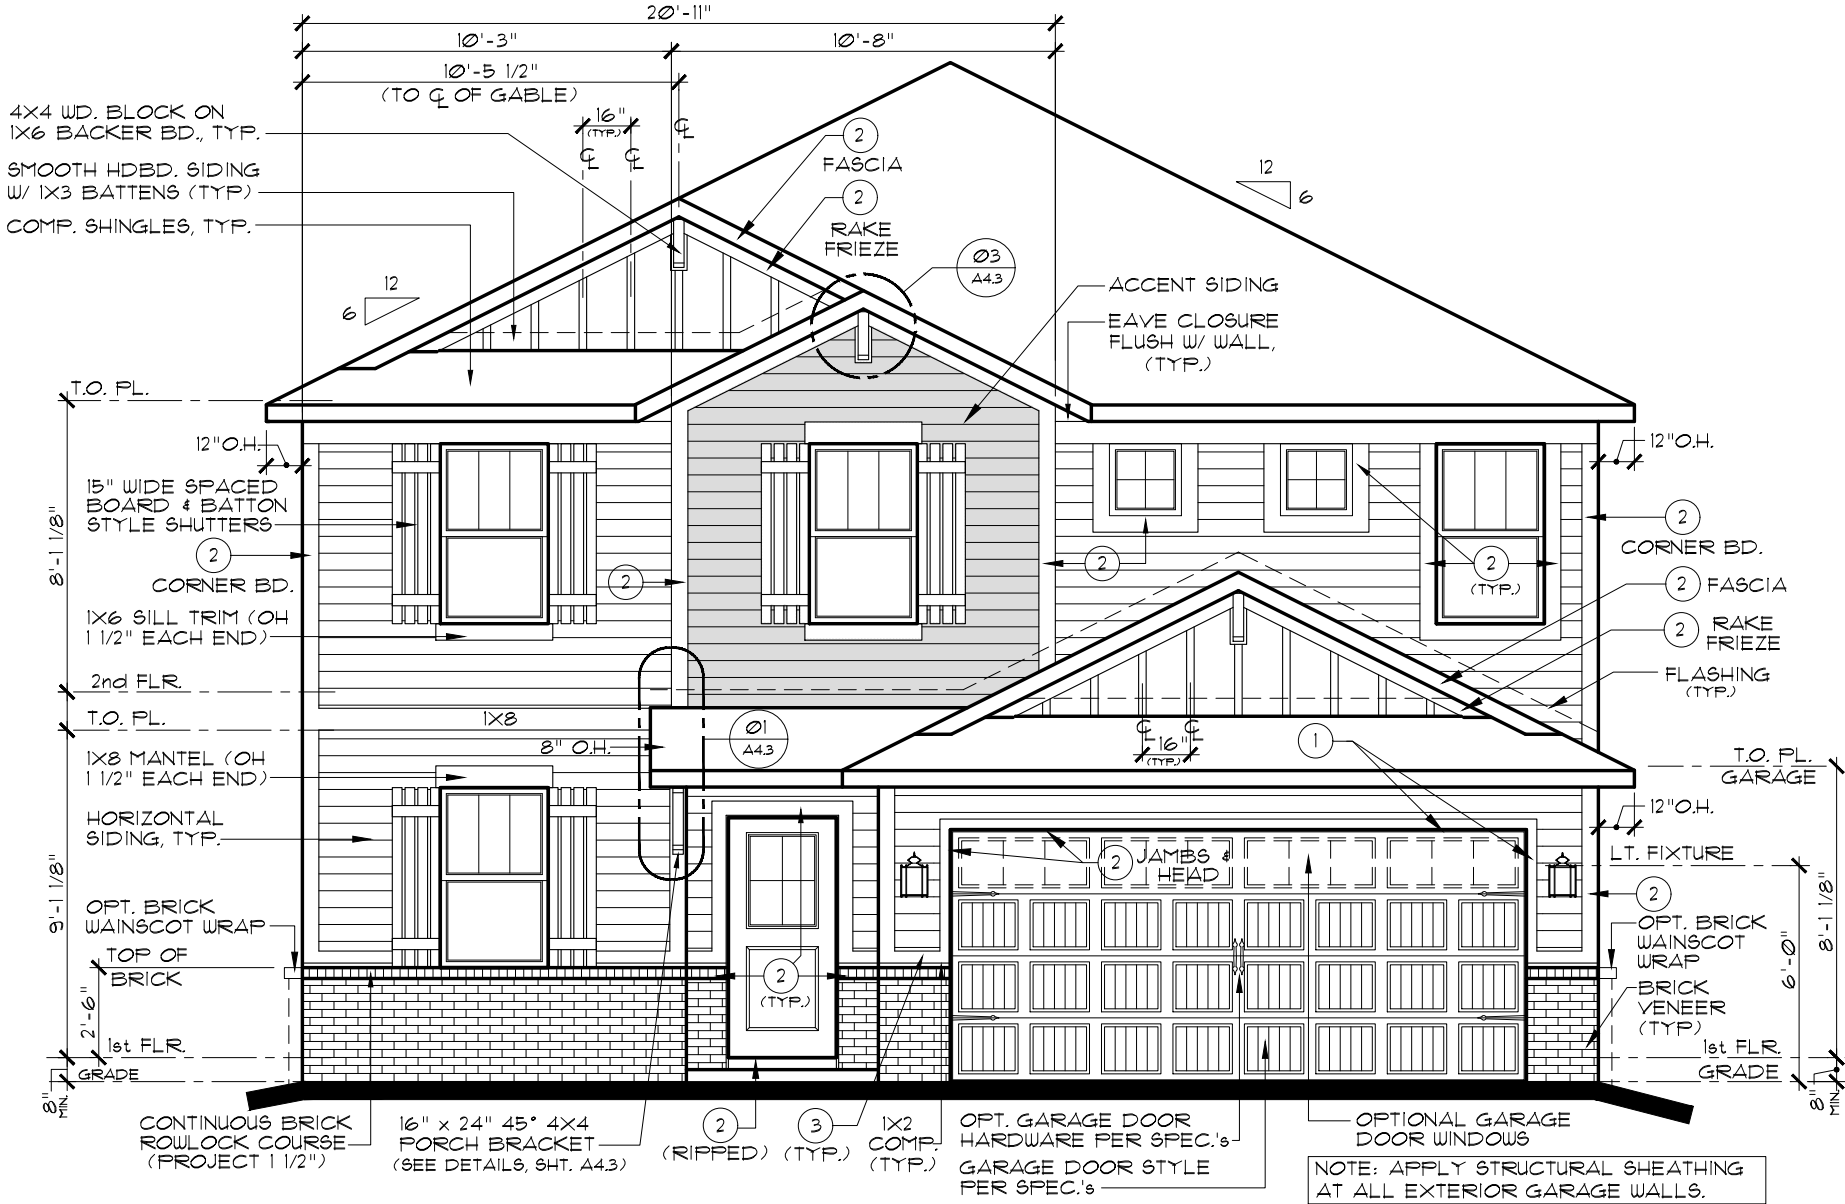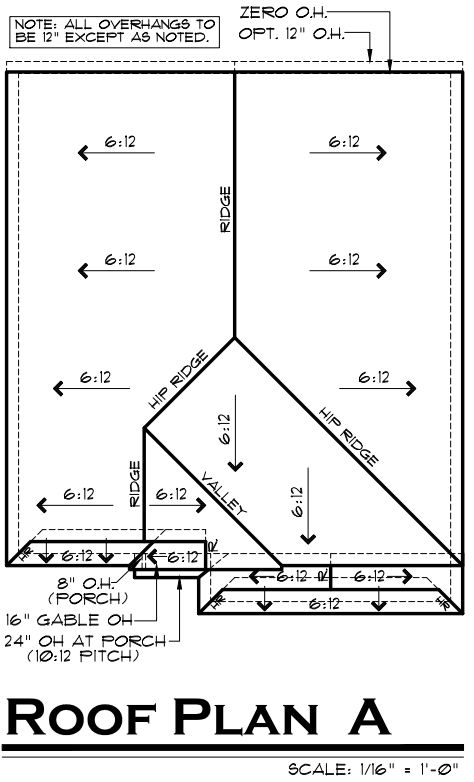

SCALE: 3/16" = 1'-0"






EVERYTHING'S INCLUDED

REVNO.	DATE	REMARKS
1	12/3/18	FULL RELEASE
2		
3		
4		
5		

THESE PLANS AND THE DESIGNS CONTAINED HEREIN ARE THE SOLE PROPERTY OF LENNAR CORPORATION. © 2018 LENNAR CORPORATION. ALL RIGHTS RESERVED. LENNAR CORPORATION EXPRESSLY RESERVES ITS COPYRIGHT AND OTHER PROPERTY RIGHTS IN THESE DESIGNS AND DRAWINGS. UNAUTHORIZED DUPLICATION OR DISTRIBUTION OF THESE PLANS IS PROHIBITED.

MODEL	SET NO.	DRAWN BY	COLLECTION	VENTURE
HAMPSHIRE B	915480	SAM		
DRAWING TITLE				
ELEVATIONS, ROOF PLAN				
OPTION DESCRIPTION				

SHEET NO. **A1.1B**

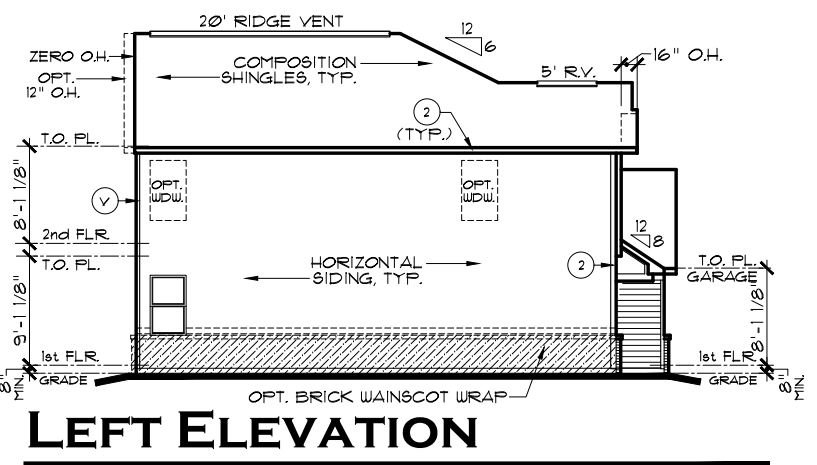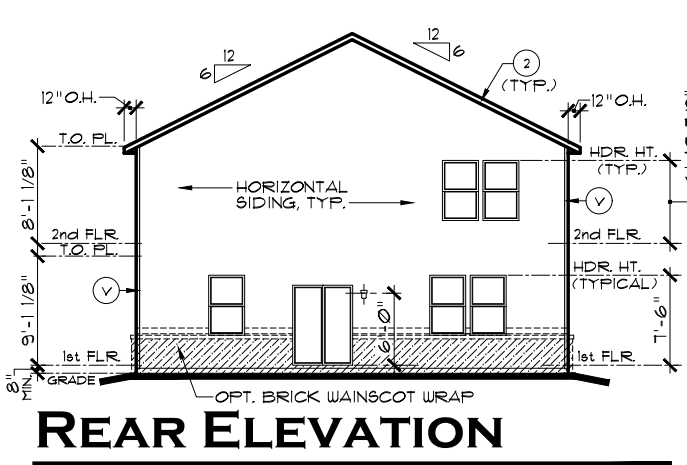
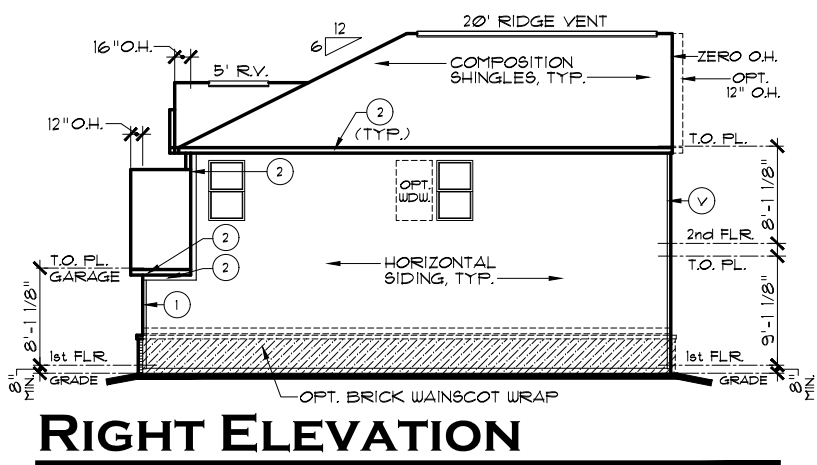


**EXTERIOR TRIM KEY**

(V) VINYL CORNER	(3) 1 x 8
(1) 1 x 4	(4) 1 x 10
(2) 1 x 6	(5) 1 x 12

NOTE: EXTERIOR TRIM NOTATIONS INDICATE TRIM PIECE SIZE ONLY. ACTUAL TRIM MATERIAL / FINISH PER DIVISION SPECIFICATIONS.


**NOTE:**  
SIDES AND REAR WINDOW GRIDS, WHEN REQUIRED, SHALL MATCH THOSE OF FRONT ELEVATION WINDOWS.

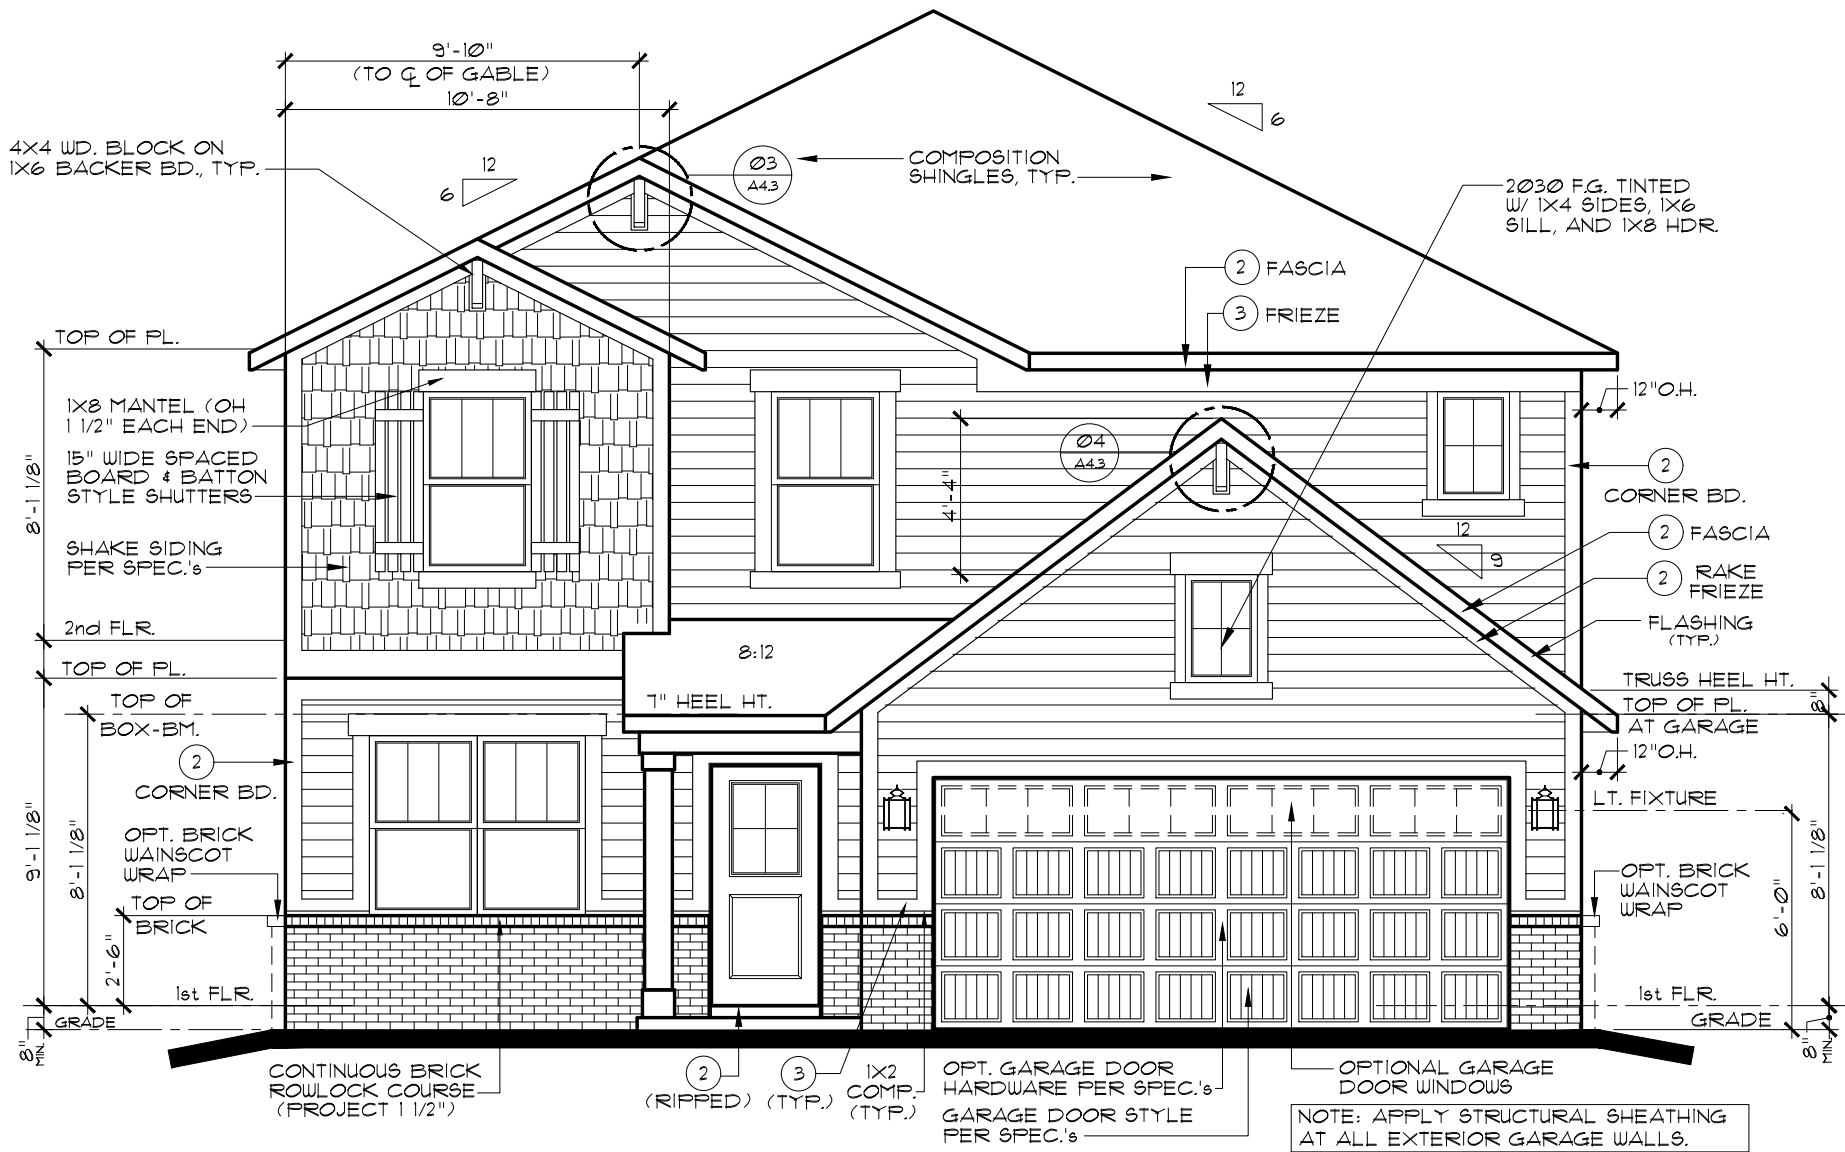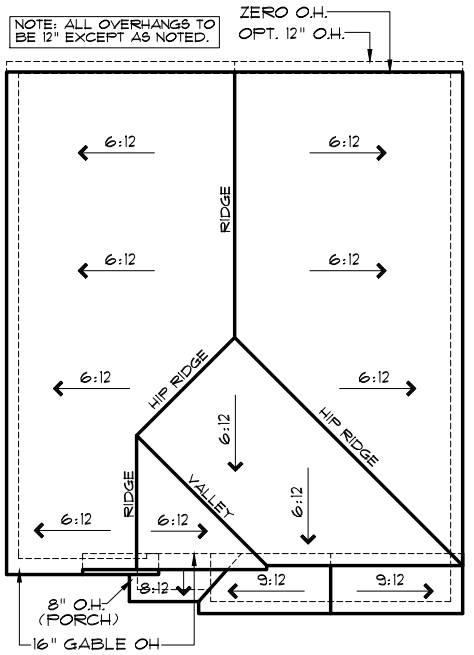

SCALE: 3/16" = 1'-0"




EVERYTHING'S INCLUDED®

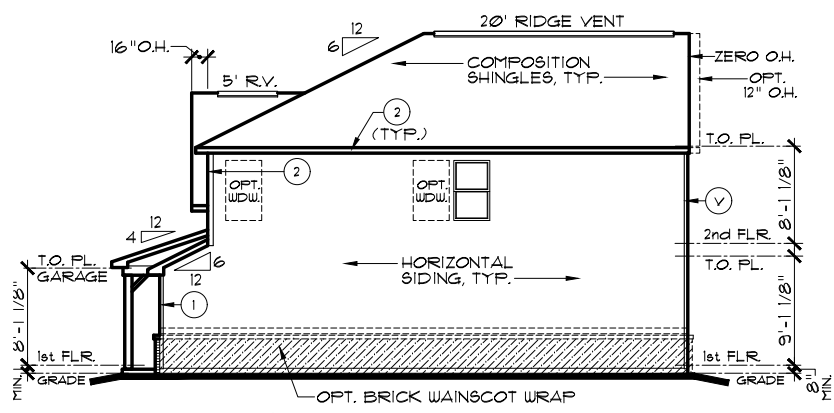


**RIGHT ELEVATION**

SCALE: 1/16" = 1'-0"

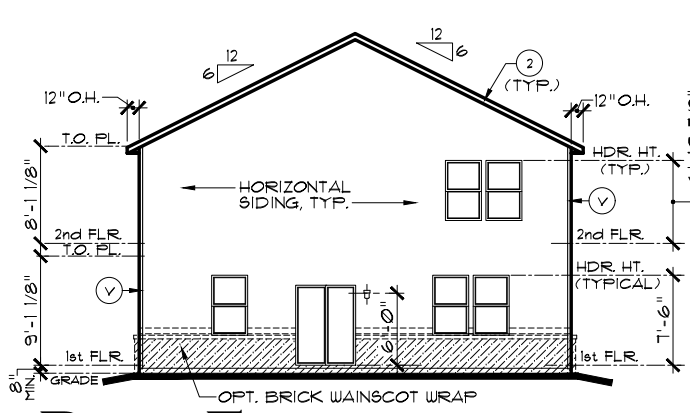

**REAR ELEVATION**

SCALE: 1/16" = 1'-0"

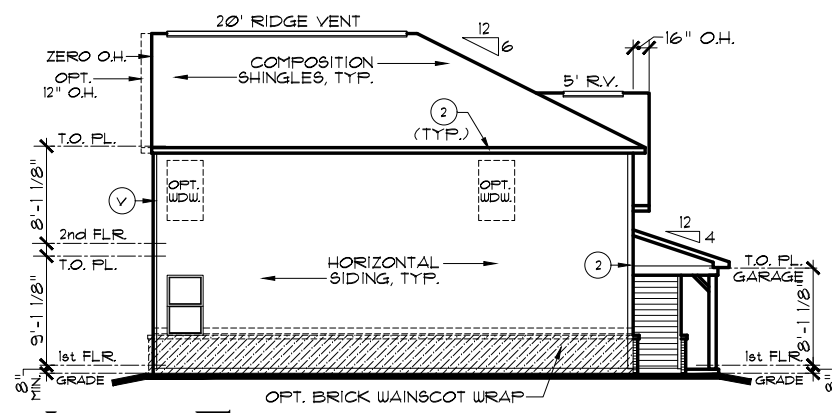

**LEFT ELEVATION**

SCALE: 1/16" = 1'-0"

**EXTERIOR TRIM KEY**


- ⓪ VINYL CORNER
- ① 1 x 4
- ② 1 x 6
- ③ 1 x 8
- ④ 1 x 10
- ⑤ 1 x 12

NOTE: EXTERIOR TRIM NOTATIONS INDICATE TRIM PIECE SIZE ONLY. ACTUAL TRIM MATERIAL / FINISH PER DIVISION SPECIFICATIONS.

**NOTE:**


SIDES AND REAR WINDOW GRIDS, WHEN REQUIRED, SHALL MATCH THOSE OF FRONT ELEVATION WINDOWS.

NOTE: ALL OVERHANGS TO BE 12" EXCEPT AS NOTED.

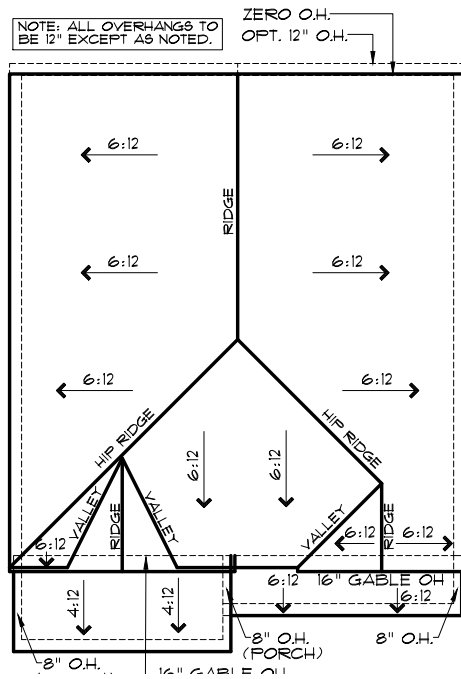

**ROOF PLAN C**

SCALE: 1/16" = 1'-0"

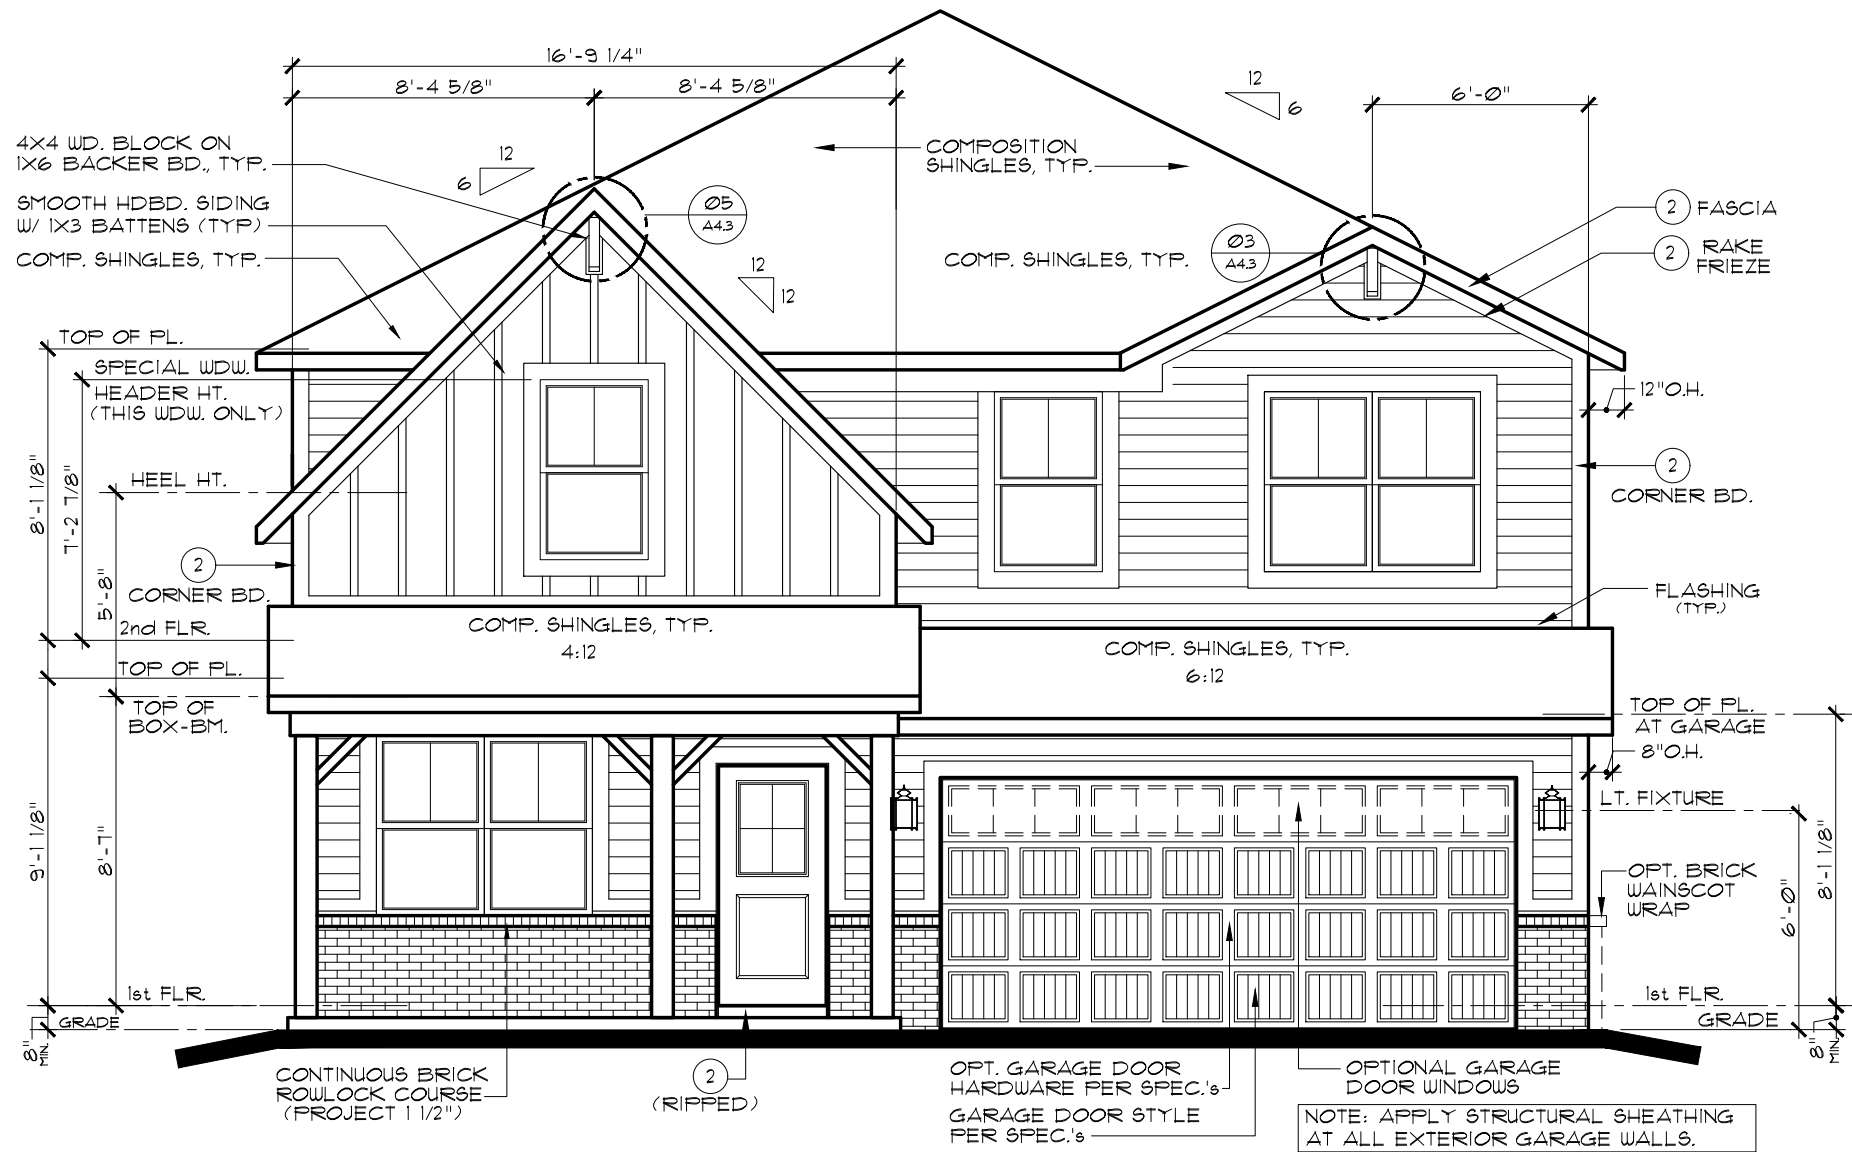

**FRONT ELEVATION C**

SCALE: 3/16" = 1'-0"

REVNO.	DATE	REMARKS
1	12/3/18	FULL RELEASE
2		
3		
4		
5		

THESE PLANS AND THE DESIGNS CONTAINED HEREIN ARE THE SOLE PROPERTY OF LENNAR CORPORATION. © 2018 LENNAR CORPORATION. ALL RIGHTS RESERVED. LENNAR CORPORATION EXPRESSLY RESERVES ITS COPYRIGHT AND OTHER PROPERTY RIGHTS IN THESE DESIGNS AND DRAWINGS. UNAUTHORIZED DUPLICATION OR DISTRIBUTION OF THESE PLANS IS PROHIBITED.

MODEL	SET NO.	DRAWN BY	COLLECTION	VENTURE
HAMPSHIRE C	9154C0	SAM		
ELEVATIONS, ROOF PLAN				
OPTION DESCRIPTION				

SHEET NO. **A1.1C**



EVERYTHING'S INCLUDED

REVNO.	DATE	REMARKS
1	12/3/18	FULL RELEASE
2		
3		
4		
5		

THESE PLANS AND THE DESIGNS CONTAINED HEREIN ARE THE SOLE PROPERTY OF LENNAR CORPORATION. © 2018 LENNAR CORPORATION. ALL RIGHTS RESERVED. LENNAR CORPORATION EXPRESSLY RESERVES ITS COPYRIGHT AND OTHER PROPERTY RIGHTS IN THESE DESIGNS AND DRAWINGS. UNAUTHORIZED DUPLICATION OR DISTRIBUTION OF THESE PLANS IS PROHIBITED.

SET NO.	DRAWN BY	COLLECTION	VENTURE
9154A0	SAM		

**LENNAR**


HAMPSHIRE A

1ST FLOOR PLAN

OPTION DESCRIPTION

SHEET NO.

**A3.1A**

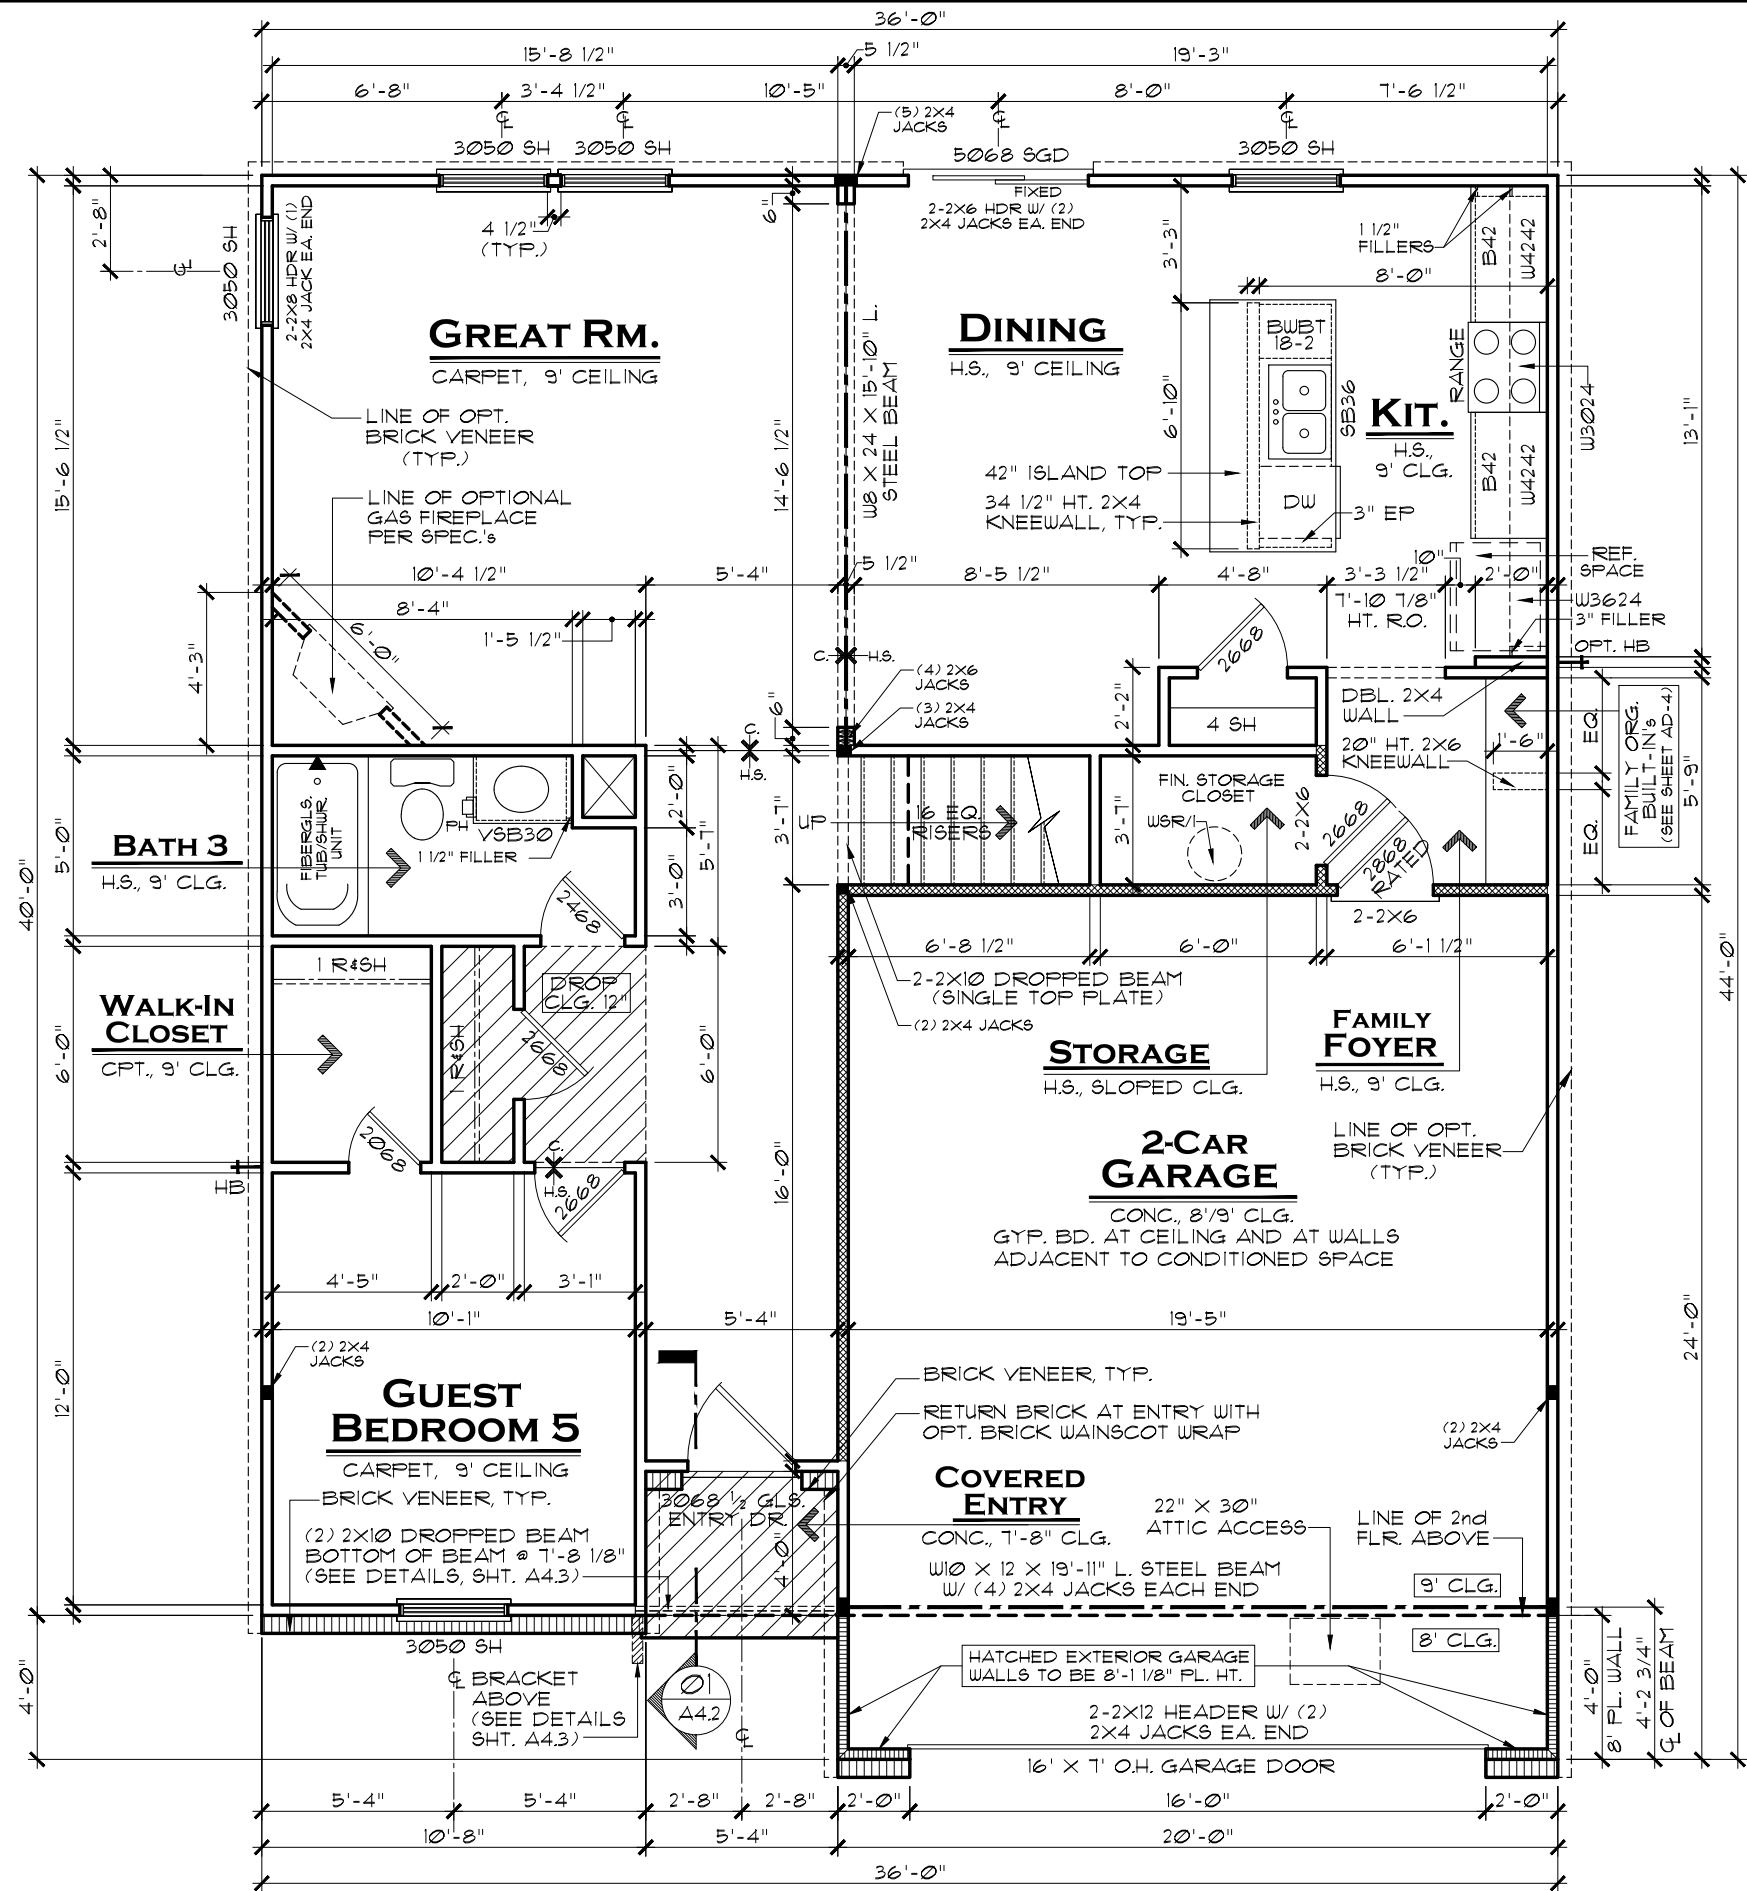

AREA CALCULATIONS	
1st FLOOR LIVING AREA:	1,023 SF.
2nd FLOOR LIVING AREA:	1,399 SF.
TOTAL LIVING AREA:	2,422 SF.
COVERED ENTRY:	21 SF.
GARAGE:	475 SF.
TOTAL UNDER ROOF:	2,918 SF.

MORNING RM. OPT. ADDS 120 SF.  
3-CAR FRONT-LOAD GARAGE ADDS 220 SF.

- GENERAL NOTES:**
- ALL WINDOW HEADERS HEIGHTS TO BE 7'-6" HT. UNLESS NOTED OTHERWISE.
  - 1ST FLOOR WALL HT. TO BE 9'-1 1/8", EXCEPT WHERE NOTED OTHERWISE.
  - ALL INTERIOR ROUGH OPENINGS TO BE 7'-10 7/8" HT. UNLESS NOTED OTHERWISE.

**NOTE:**

HATCHED WALL INDICATES INTERIOR LD.-BRG. WALL WITH STUDS @ 16" O.C. AND DOUBLE TOP PLATE, TYP.

ALL LOAD-BEARING HEADERS TO BE 2-2X6 W/ 1/2" PLYWD. FILLER and (1) 2X JACK STUD EACH END, EXCEPT AS NOTED

**FIRST FLOOR PLAN A**

SCALE: 3/16" = 1'-0"



EVERYTHING'S INCLUDED®

REVNO.	DATE	REMARKS
1	12/3/18	FULL RELEASE
2		
3		
4		
5		

THESE PLANS AND THE DESIGNS CONTAINED HEREIN ARE THE SOLE PROPERTY OF LENNAR CORPORATION. © 2018 LENNAR CORPORATION. ALL RIGHTS RESERVED. LENNAR CORPORATION EXPRESSLY RESERVES ITS COPYRIGHT AND OTHER PROPERTY RIGHTS IN THESE DESIGNS AND DRAWINGS. UNAUTHORIZED DUPLICATION OR DISTRIBUTION OF THESE PLANS IS PROHIBITED.

SET NO.	915480
DRAWN BY	SAM
COLLECTION	VENTURE

**LENNAR®**


**HAMPSHIRE B**

**1ST FLOOR PLAN**

OPTION DESCRIPTION

SHEET NO.

**A3.1B**

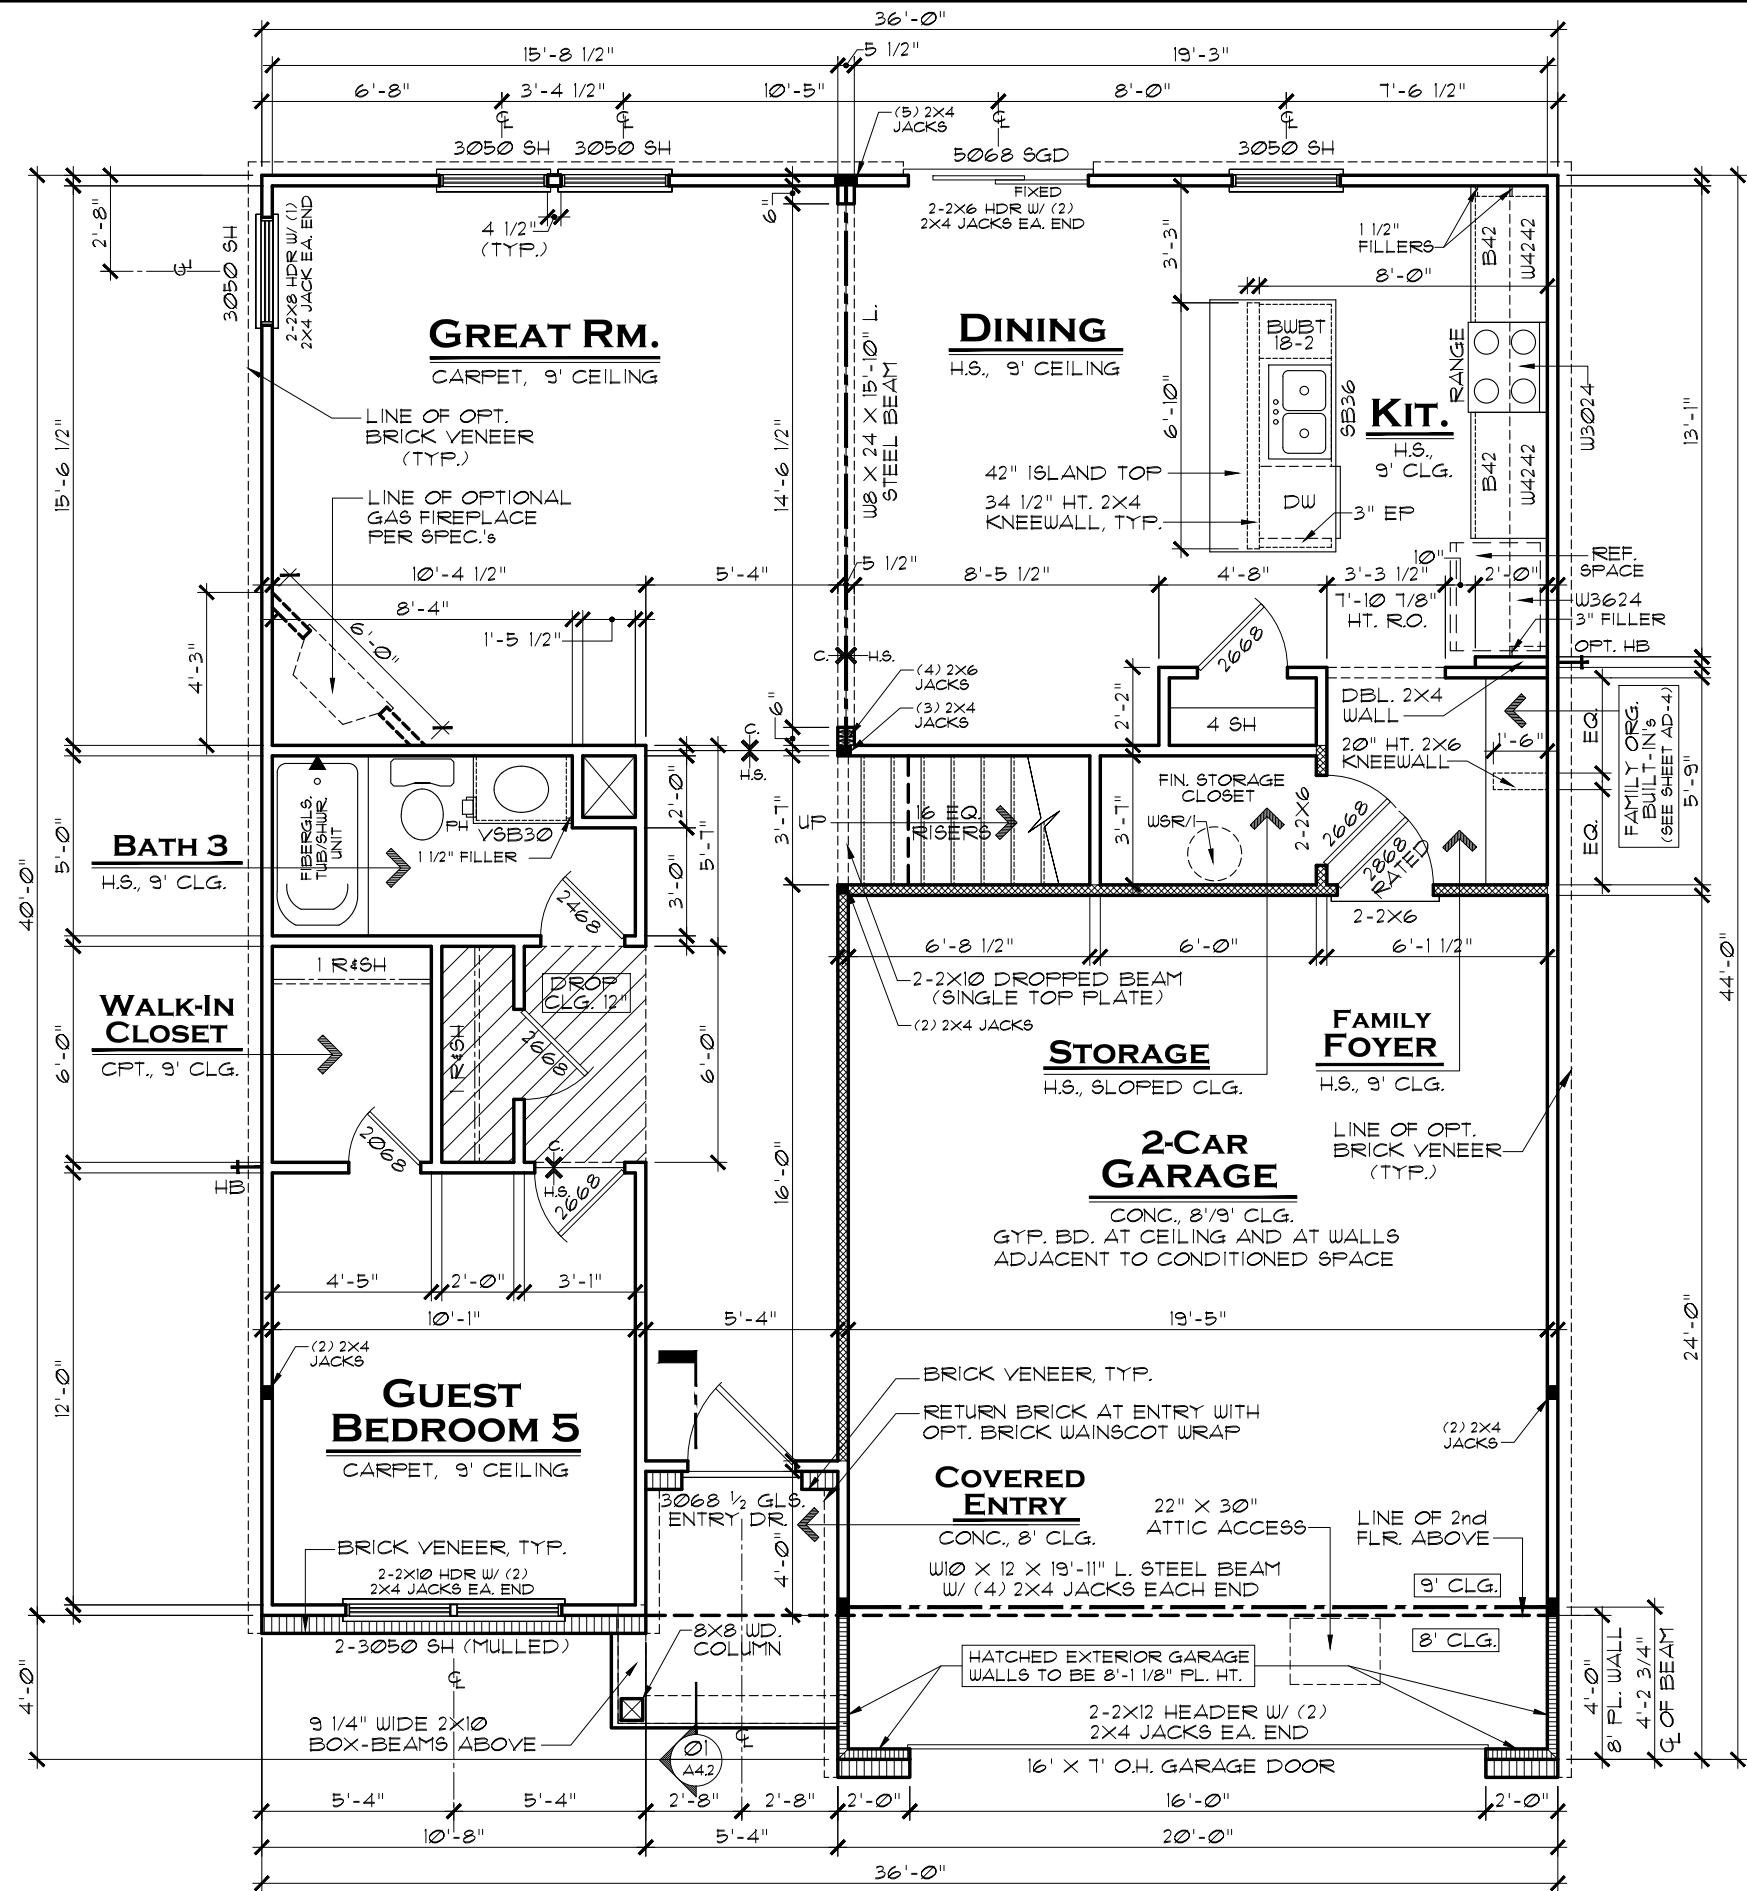

**FIRST FLOOR PLAN B**

SCALE: 3/16" = 1'-0"

**AREA CALCULATIONS**

1st FLOOR LIVING AREA:	1,023 SF.
2nd FLOOR LIVING AREA:	1,399 SF.
TOTAL LIVING AREA:	2,422 SF.
COVERED ENTRY:	40 SF.
GARAGE:	475 SF.
TOTAL UNDER ROOF:	2,937 SF.

MORNING RM. OPT. ADDS 120 SF.  
3-CAR FRONT-LOAD GARAGE ADDS 220 SF.

**GENERAL NOTES:**


- ALL WINDOW HEADERS HEIGHTS TO BE 7'-6" HT. UNLESS NOTED OTHERWISE.
- 1ST FLOOR WALL HT. TO BE 9'-1 1/8", EXCEPT WHERE NOTED OTHERWISE.
- ALL INTERIOR ROUGH OPENINGS TO BE 7'-10 7/8" HT. UNLESS NOTED OTHERWISE.

**NOTE:**

HATCHED WALL INDICATES INTERIOR LD.-BRG. WALL WITH STUDS @ 16" O.C. AND DOUBLE TOP PLATE, TYP.  
ALL LOAD-BEARING HEADERS TO BE 2-2X6 W/ 1/2" PLYWD. FILLER and (1) 2X JACK STUD EACH END, EXCEPT AS NOTED



EVERYTHING'S INCLUDED

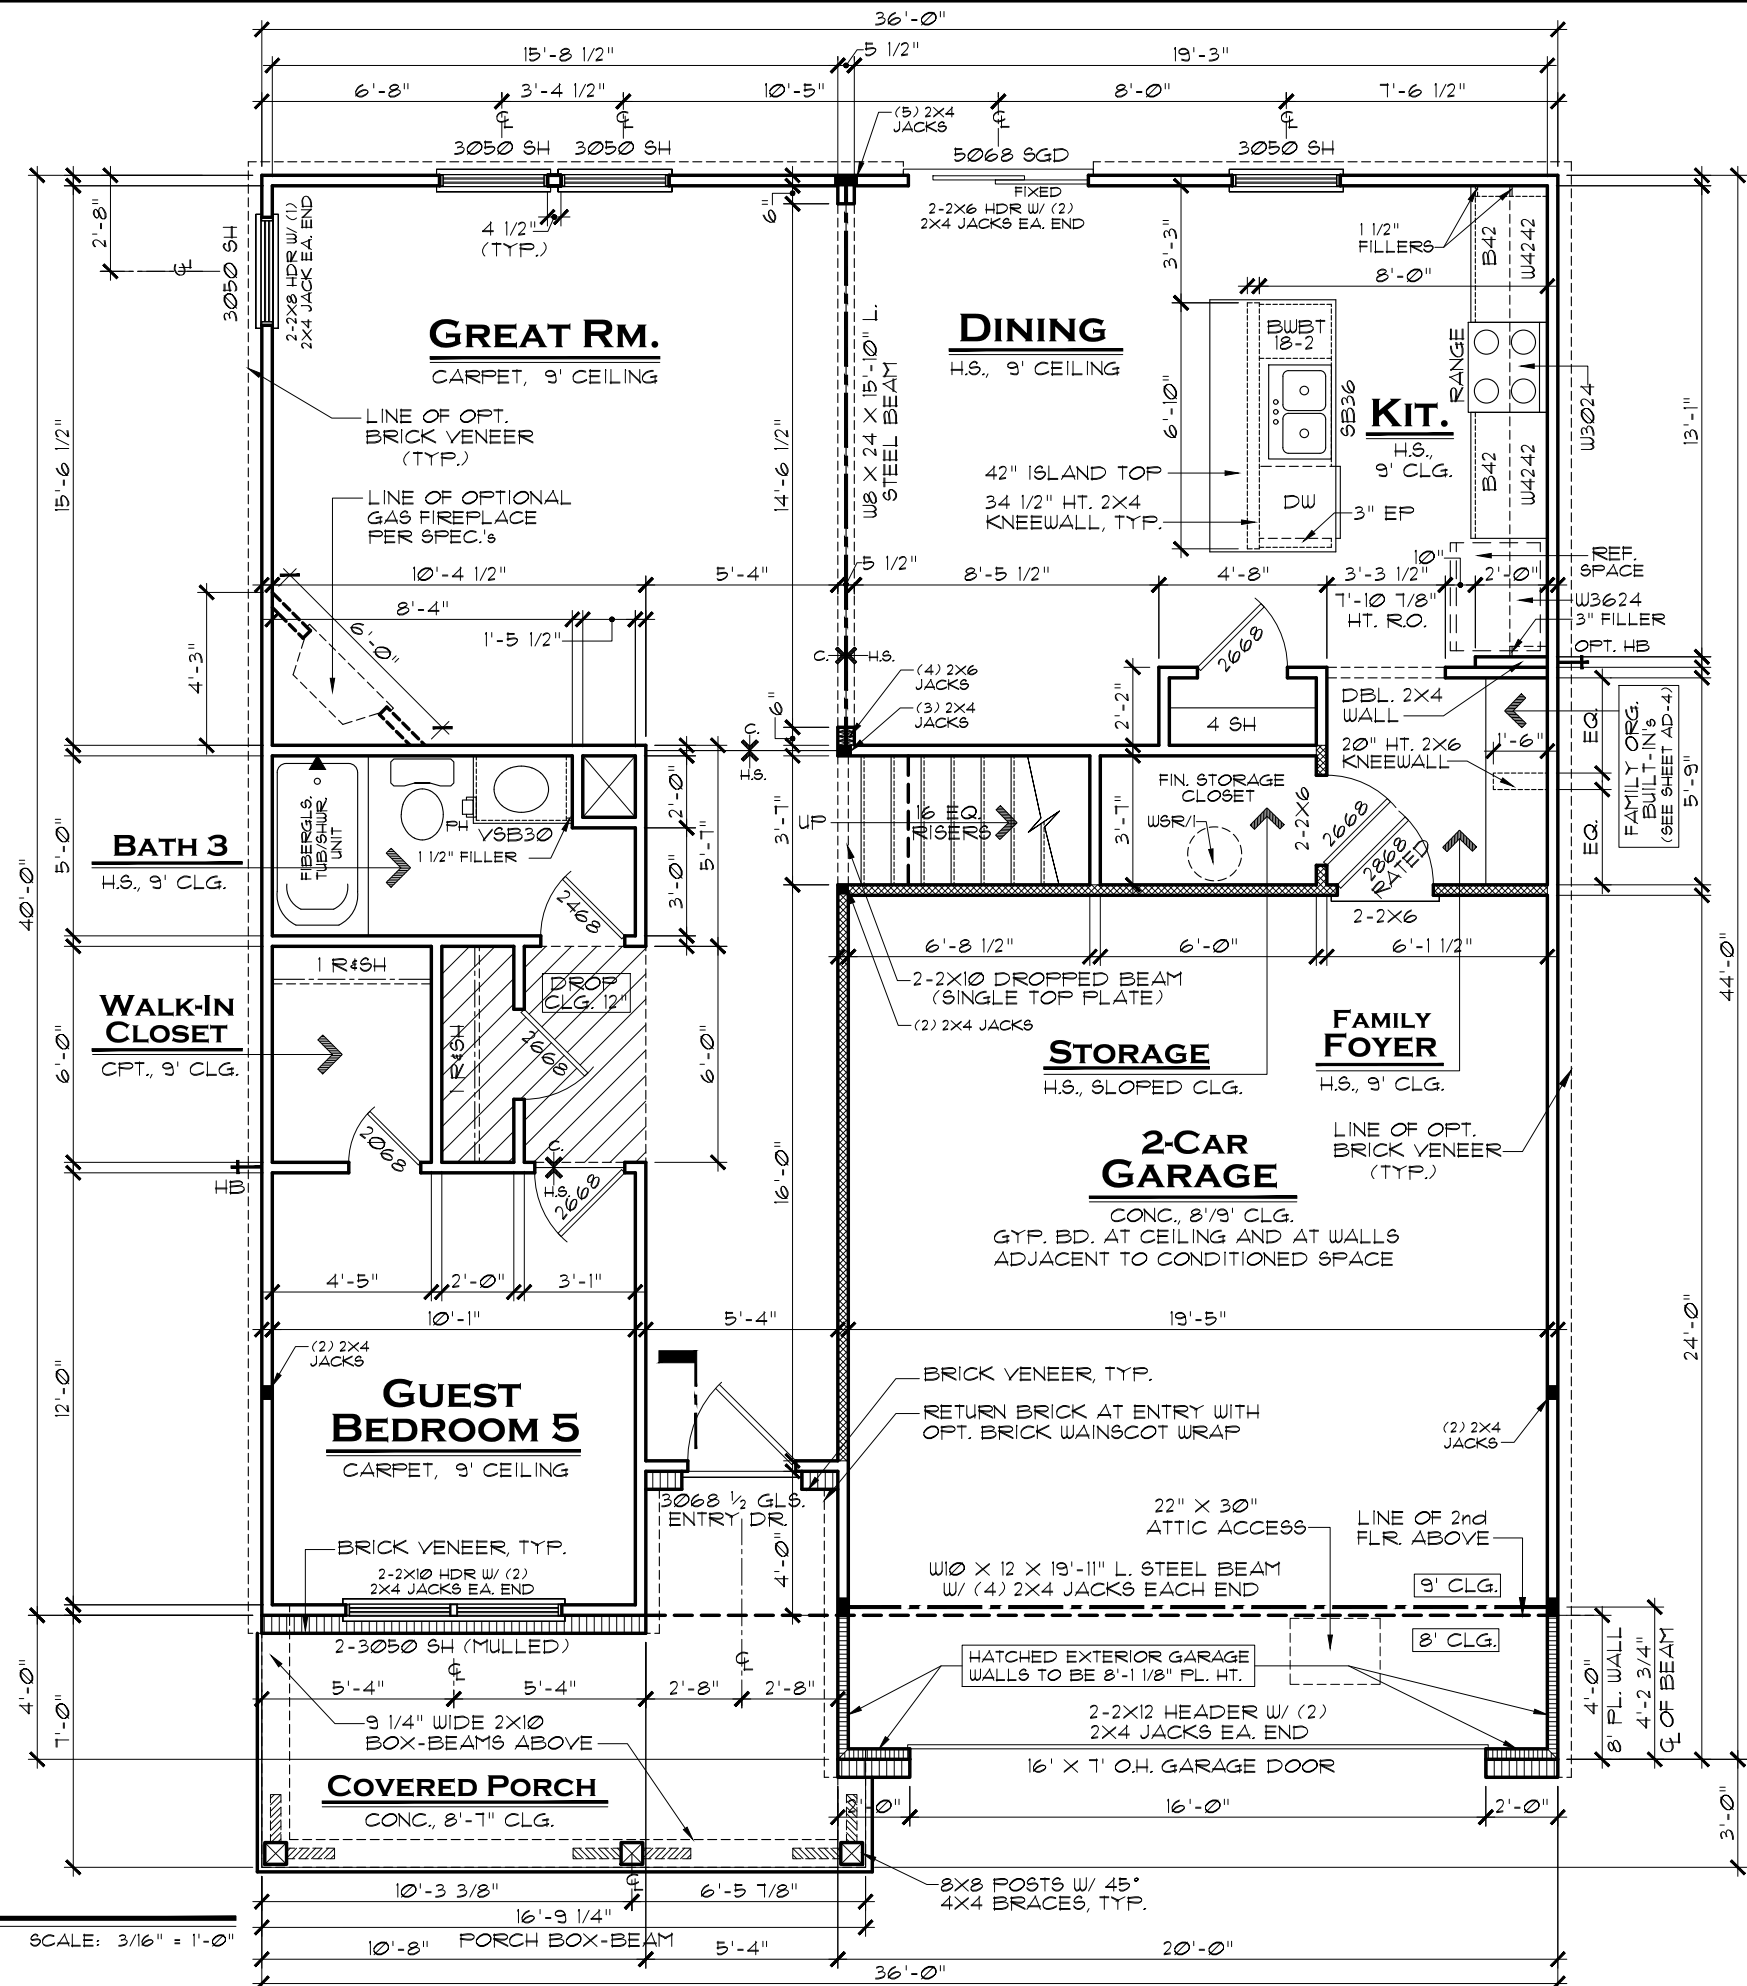

AREA CALCULATIONS	
1st FLOOR LIVING AREA:	1,023 S.F.
2nd FLOOR LIVING AREA:	1,399 S.F.
TOTAL LIVING AREA:	2,422 S.F.
COVERED PORCH:	136 S.F.
GARAGE:	475 S.F.
TOTAL UNDER ROOF:	3,033 S.F.

MORNING RM. OPT. ADDS 120 S.F.  
3-CAR FRONT-LOAD GARAGE ADDS 220 S.F.

- GENERAL NOTES:**
- ALL WINDOW HEADERS HEIGHTS TO BE 7'-6" HT. UNLESS NOTED OTHERWISE.
  - 1ST FLOOR WALL HT. TO BE 9'-1 1/8", EXCEPT WHERE NOTED OTHERWISE.
  - ALL INTERIOR ROUGH OPENINGS TO BE 7'-10 1/8" HT. UNLESS NOTED OTHERWISE.

**NOTE:**

HATCHED WALL INDICATES INTERIOR LD.-BRG. WALL WITH STUDS @ 16" O.C. AND DOUBLE TOP PLATE, TYP.

ALL LOAD-BEARING HEADERS TO BE 2-2X6 W/ 1/2" PLYWD. FILLER and (1) 2X JACK STUD EACH END, EXCEPT AS NOTED

# FIRST FLOOR PLAN C

SCALE: 3/16" = 1'-0"

REVNO.	DATE	REMARKS
1	12/3/18	FULL RELEASE
2		
3		
4		
5		


THESE PLANS AND THE DESIGNS CONTAINED HEREIN ARE THE SOLE PROPERTY OF LENNAR CORPORATION. © 2018 LENNAR CORPORATION. ALL RIGHTS RESERVED.

LENNAR CORPORATION EXPRESSLY RESERVES ITS COPYRIGHT AND OTHER PROPERTY RIGHTS IN THESE DESIGNS AND DRAWINGS. UNAUTHORIZED DUPLICATION OR DISTRIBUTION OF THESE PLANS IS PROHIBITED.

MODEL	SET NO.	DRAWN BY	COLLECTION	VENTURE
HAMPSHIRE C	9154CO	SAM		
DRAWING TITLE	1ST FLOOR PLAN			
OPTION DESCRIPTION				

SHEET NO. **A3.1C**

© 2018 Lennar Corporation. All rights reserved. 12/13/18 12:51 PM

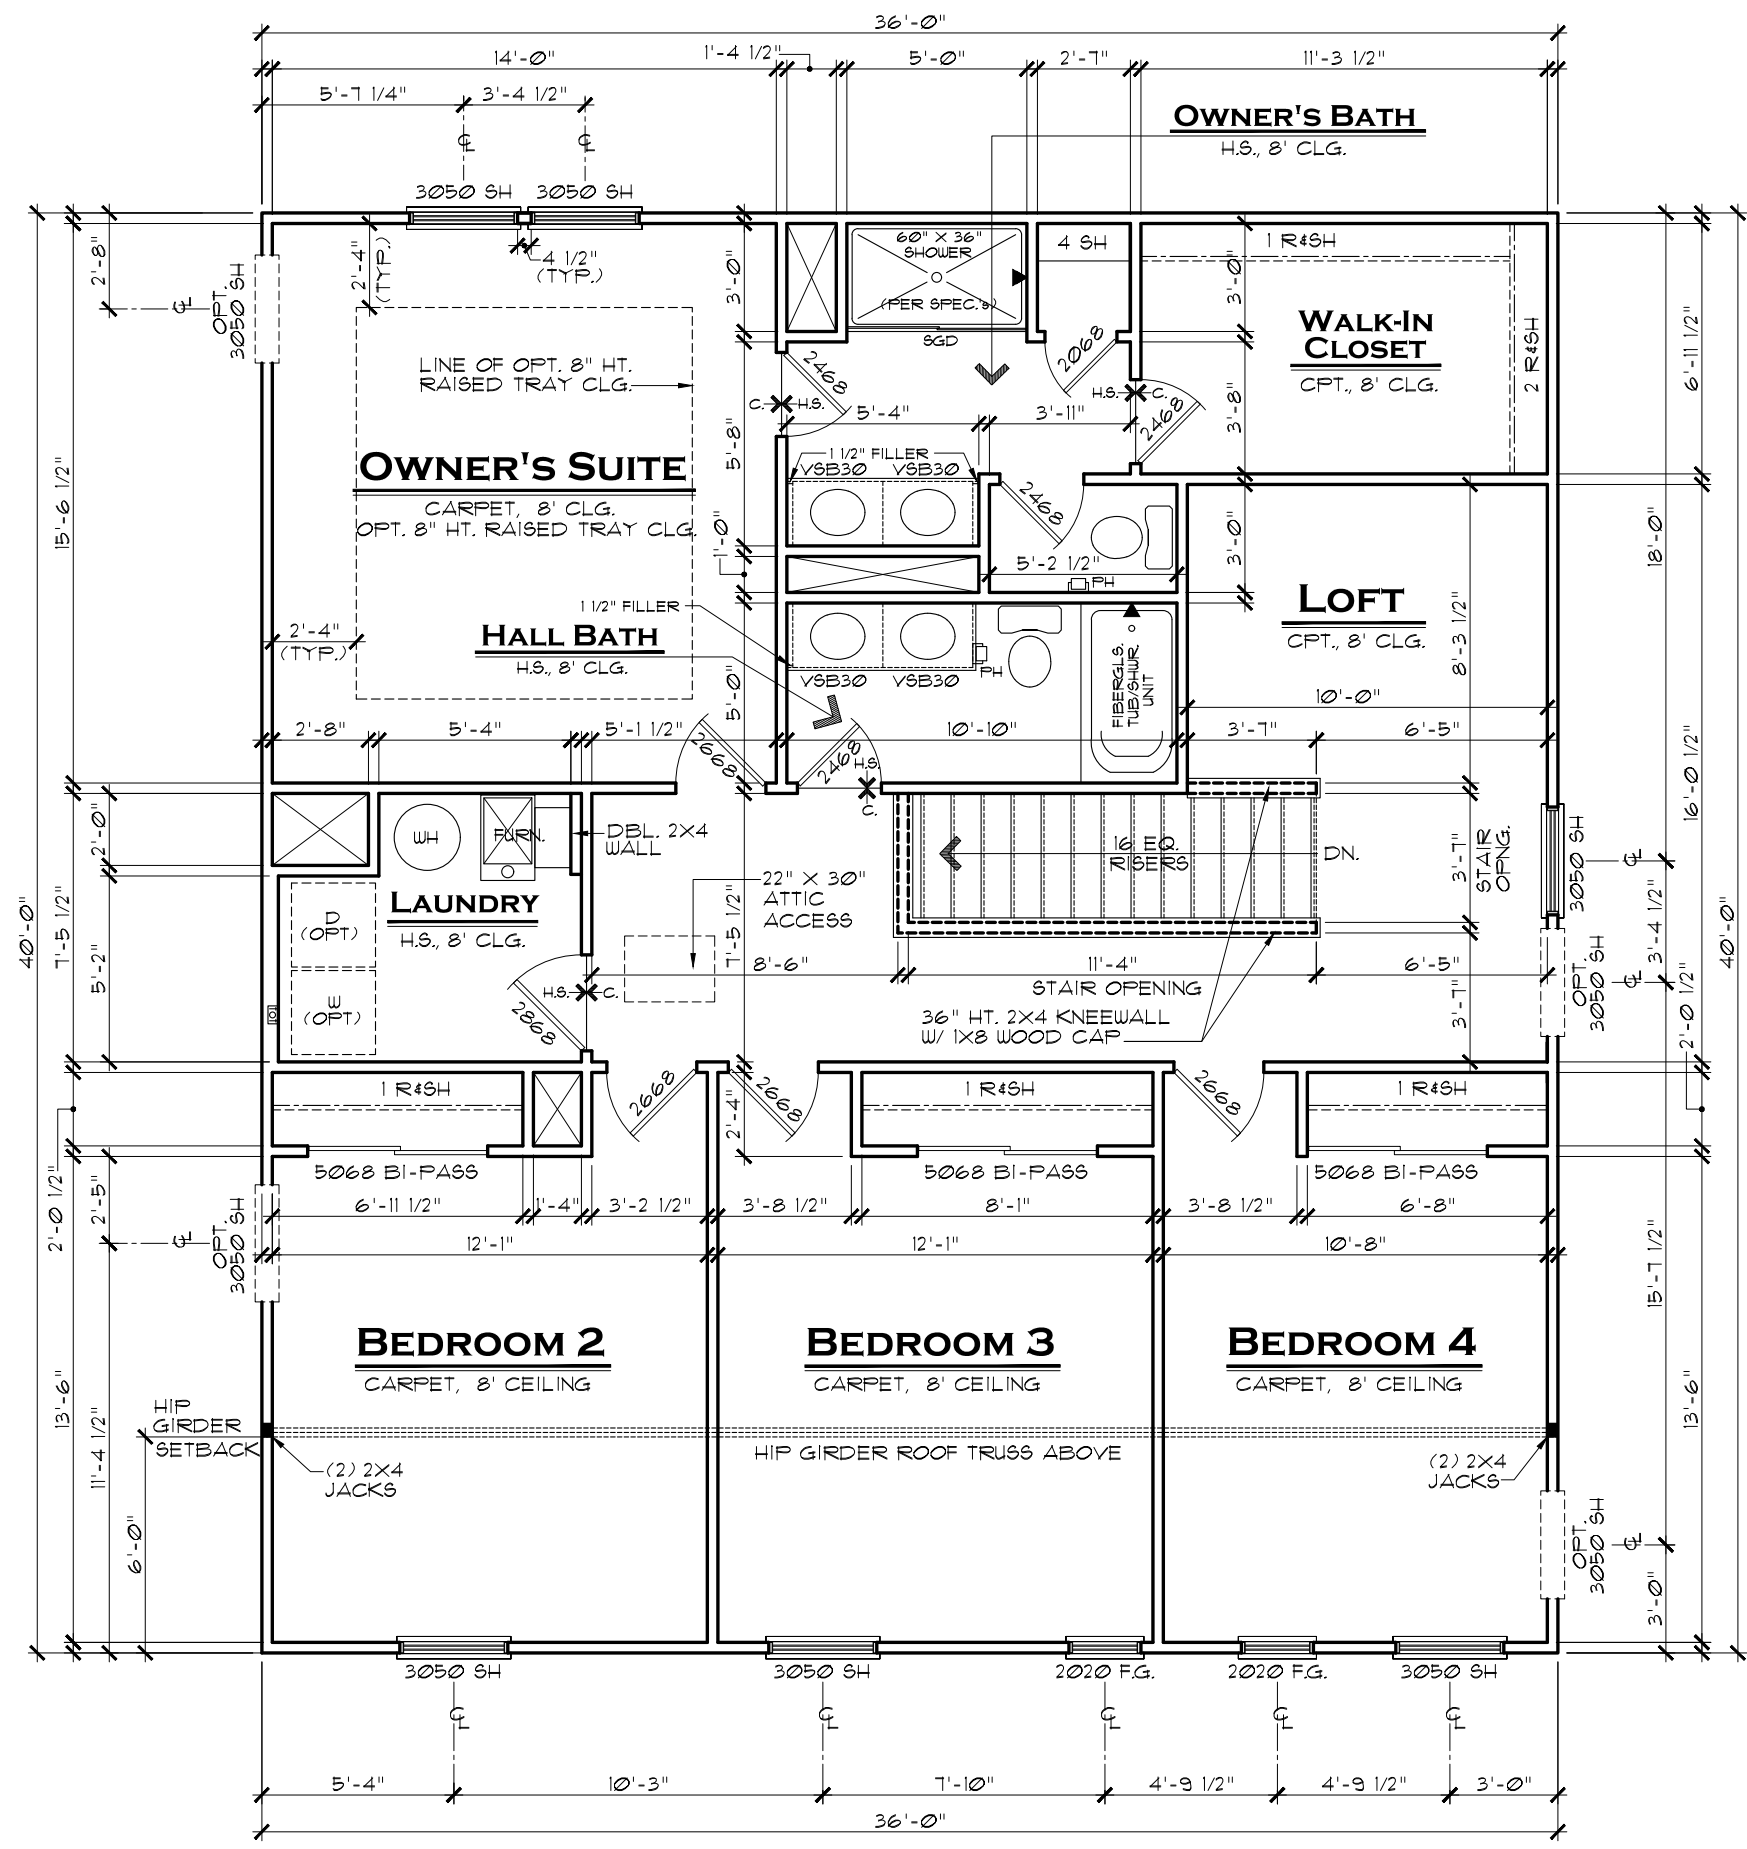

**GENERAL NOTES:**

1. ALL WINDOW HEADERS HEIGHTS TO BE 6'-10 1/8" HT. UNLESS NOTED OTHERWISE.
2. 2nd FLOOR WALL HT. TO BE 8'-1 1/8", EXCEPT WHERE NOTED OTHERWISE.
3. ALL INTERIOR ROUGH OPENINGS TO BE 6'-10 1/8" HT. UNLESS NOTED OTHERWISE.

**NOTE:**

HATCHED WALL INDICATES INTERIOR LD.-BRG. WALL WITH STUDS @ 16" O.C. AND DOUBLE TOP PLATE, TYP.

ALL LOAD-BEARING HEADERS TO BE 2-2X6 W/ 1/2" PLYWD. FILLER AND (1) 2X JACK STUD EACH END, EXCEPT AS NOTED

# SECOND FLOOR PLAN A

SCALE: 3/16" = 1'-0"



INDIANAPOLIS DIVISION

REV. NO.	DATE	REMARKS
1	12/13/18	FULL RELEASE
2		
3		
4		
5		

THESE PLANS AND THE DESIGNS CONTAINED HEREIN ARE THE SOLE PROPERTY OF LENNAR CORPORATION. © 2018 LENNAR CORPORATION. ALL RIGHTS RESERVED.


LENNAR CORPORATION EXPRESSLY RESERVES ITS COPYRIGHT AND OTHER PROPERTY RIGHTS IN THESE DESIGNS AND DRAWINGS. UNAUTHORIZED DUPLICATION OR DISTRIBUTION OF THESE PLANS IS PROHIBITED.

SET NO.	9154A0
DRAWN BY	SAM
COLLECTION	VENTURE

MODEL	HAMPSHIRE A
DRAWING TITLE	2ND FLOOR PLAN
OPTION DESCRIPTION	

SHEET NO. **A3.2A**

© 2018 Lennar Corporation. All rights reserved. 12/13/18 12:52 PM

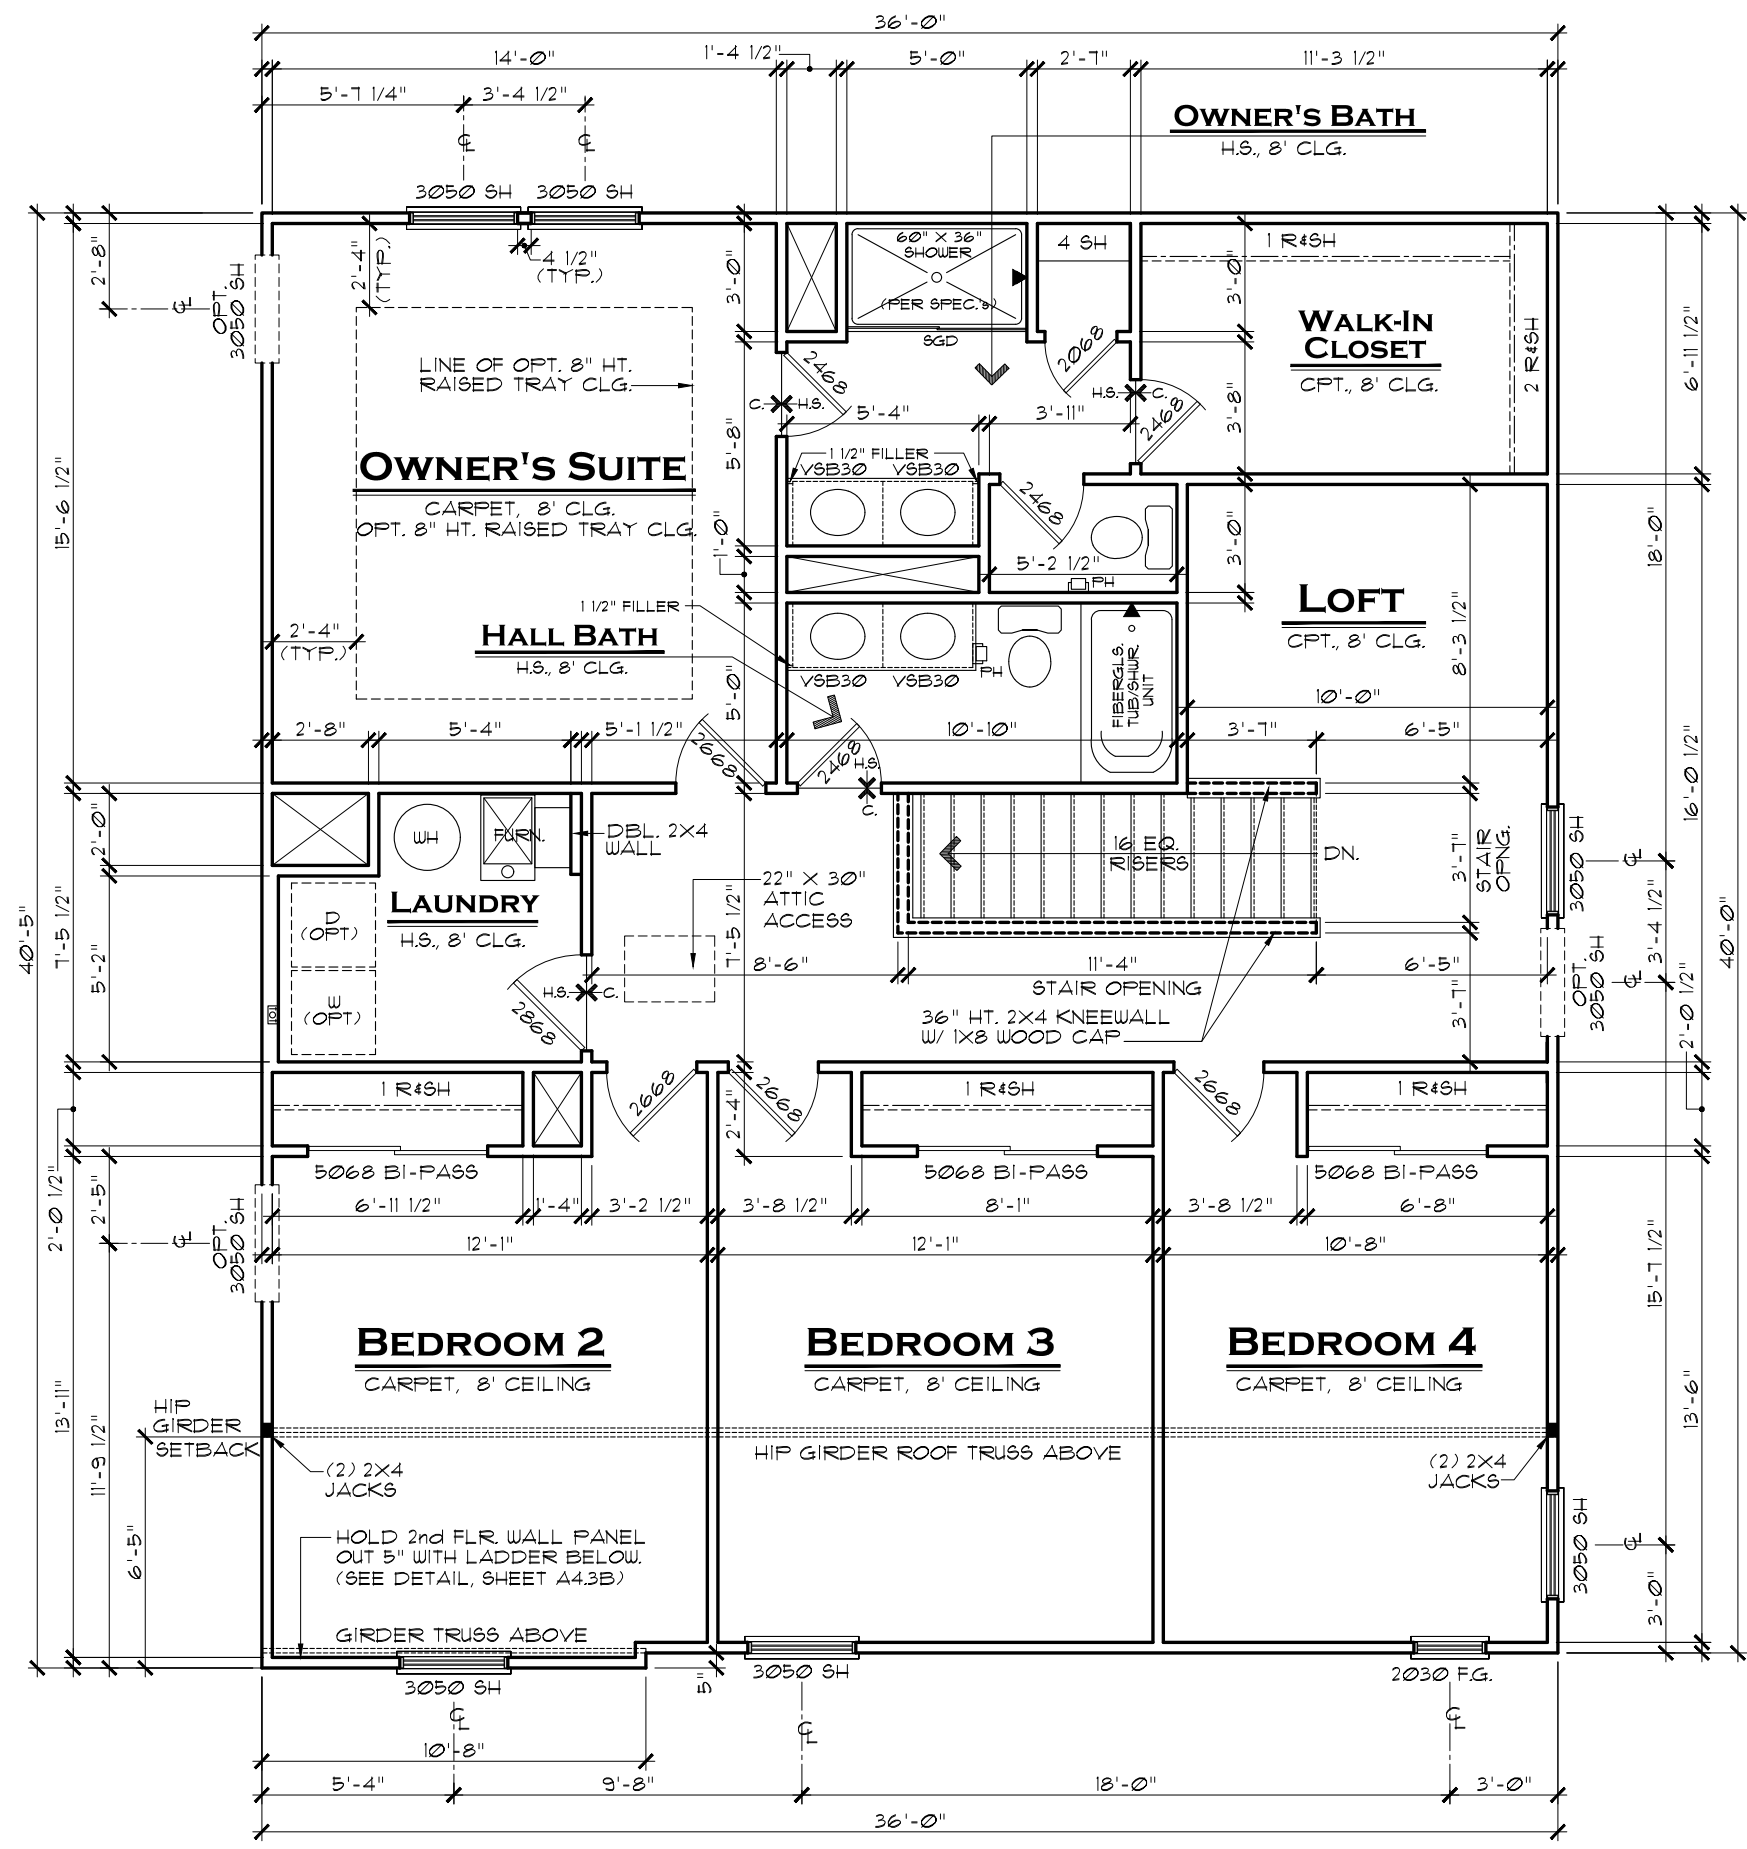

**GENERAL NOTES:**

1. ALL WINDOW HEADERS HEIGHTS TO BE 6'-10 1/8" HT. UNLESS NOTED OTHERWISE.
2. 2nd FLOOR WALL HT. TO BE 8'-1 1/8", EXCEPT WHERE NOTED OTHERWISE.
3. ALL INTERIOR ROUGH OPENINGS TO BE 6'-10 1/8" HT. UNLESS NOTED OTHERWISE.

**NOTE:**

HATCHED WALL INDICATES INTERIOR LD.-BRG. WALL WITH STUDS @ 16" O.C. AND DOUBLE TOP PLATE, TYP.

ALL LOAD-BEARING HEADERS TO BE 2-2X6 W/ 1/2" PLYWD. FILLER AND (1) 2X JACK STUD EACH END, EXCEPT AS NOTED

# SECOND FLOOR PLAN B

SCALE: 3/16" = 1'-0"



INDIANAPOLIS DIVISION

REVNO.	DATE	REMARKS
1	12/13/18	FULL RELEASE
2		
3		
4		
5		

THESE PLANS AND THE DESIGNS CONTAINED HEREIN ARE THE SOLE PROPERTY OF LENNAR CORPORATION. © 2018 LENNAR CORPORATION. ALL RIGHTS RESERVED.


LENNAR CORPORATION EXPRESSLY RESERVES ITS COPYRIGHT AND OTHER PROPERTY RIGHTS IN THESE DESIGNS AND DRAWINGS. UNAUTHORIZED DUPLICATION OR DISTRIBUTION OF THESE PLANS IS PROHIBITED.

<b>LENNAR</b>	SET NO.	9154B0
	MODEL	HAMPSHIRE B
<b>2ND FLOOR PLAN</b>	DRAWN BY	SAM
	COLLECTION	VENTURE
OPTION DESCRIPTION		

SHEET NO. **A3.2B**



© 2018 Lennar Corporation. All rights reserved. 12/17/18 12:34PM

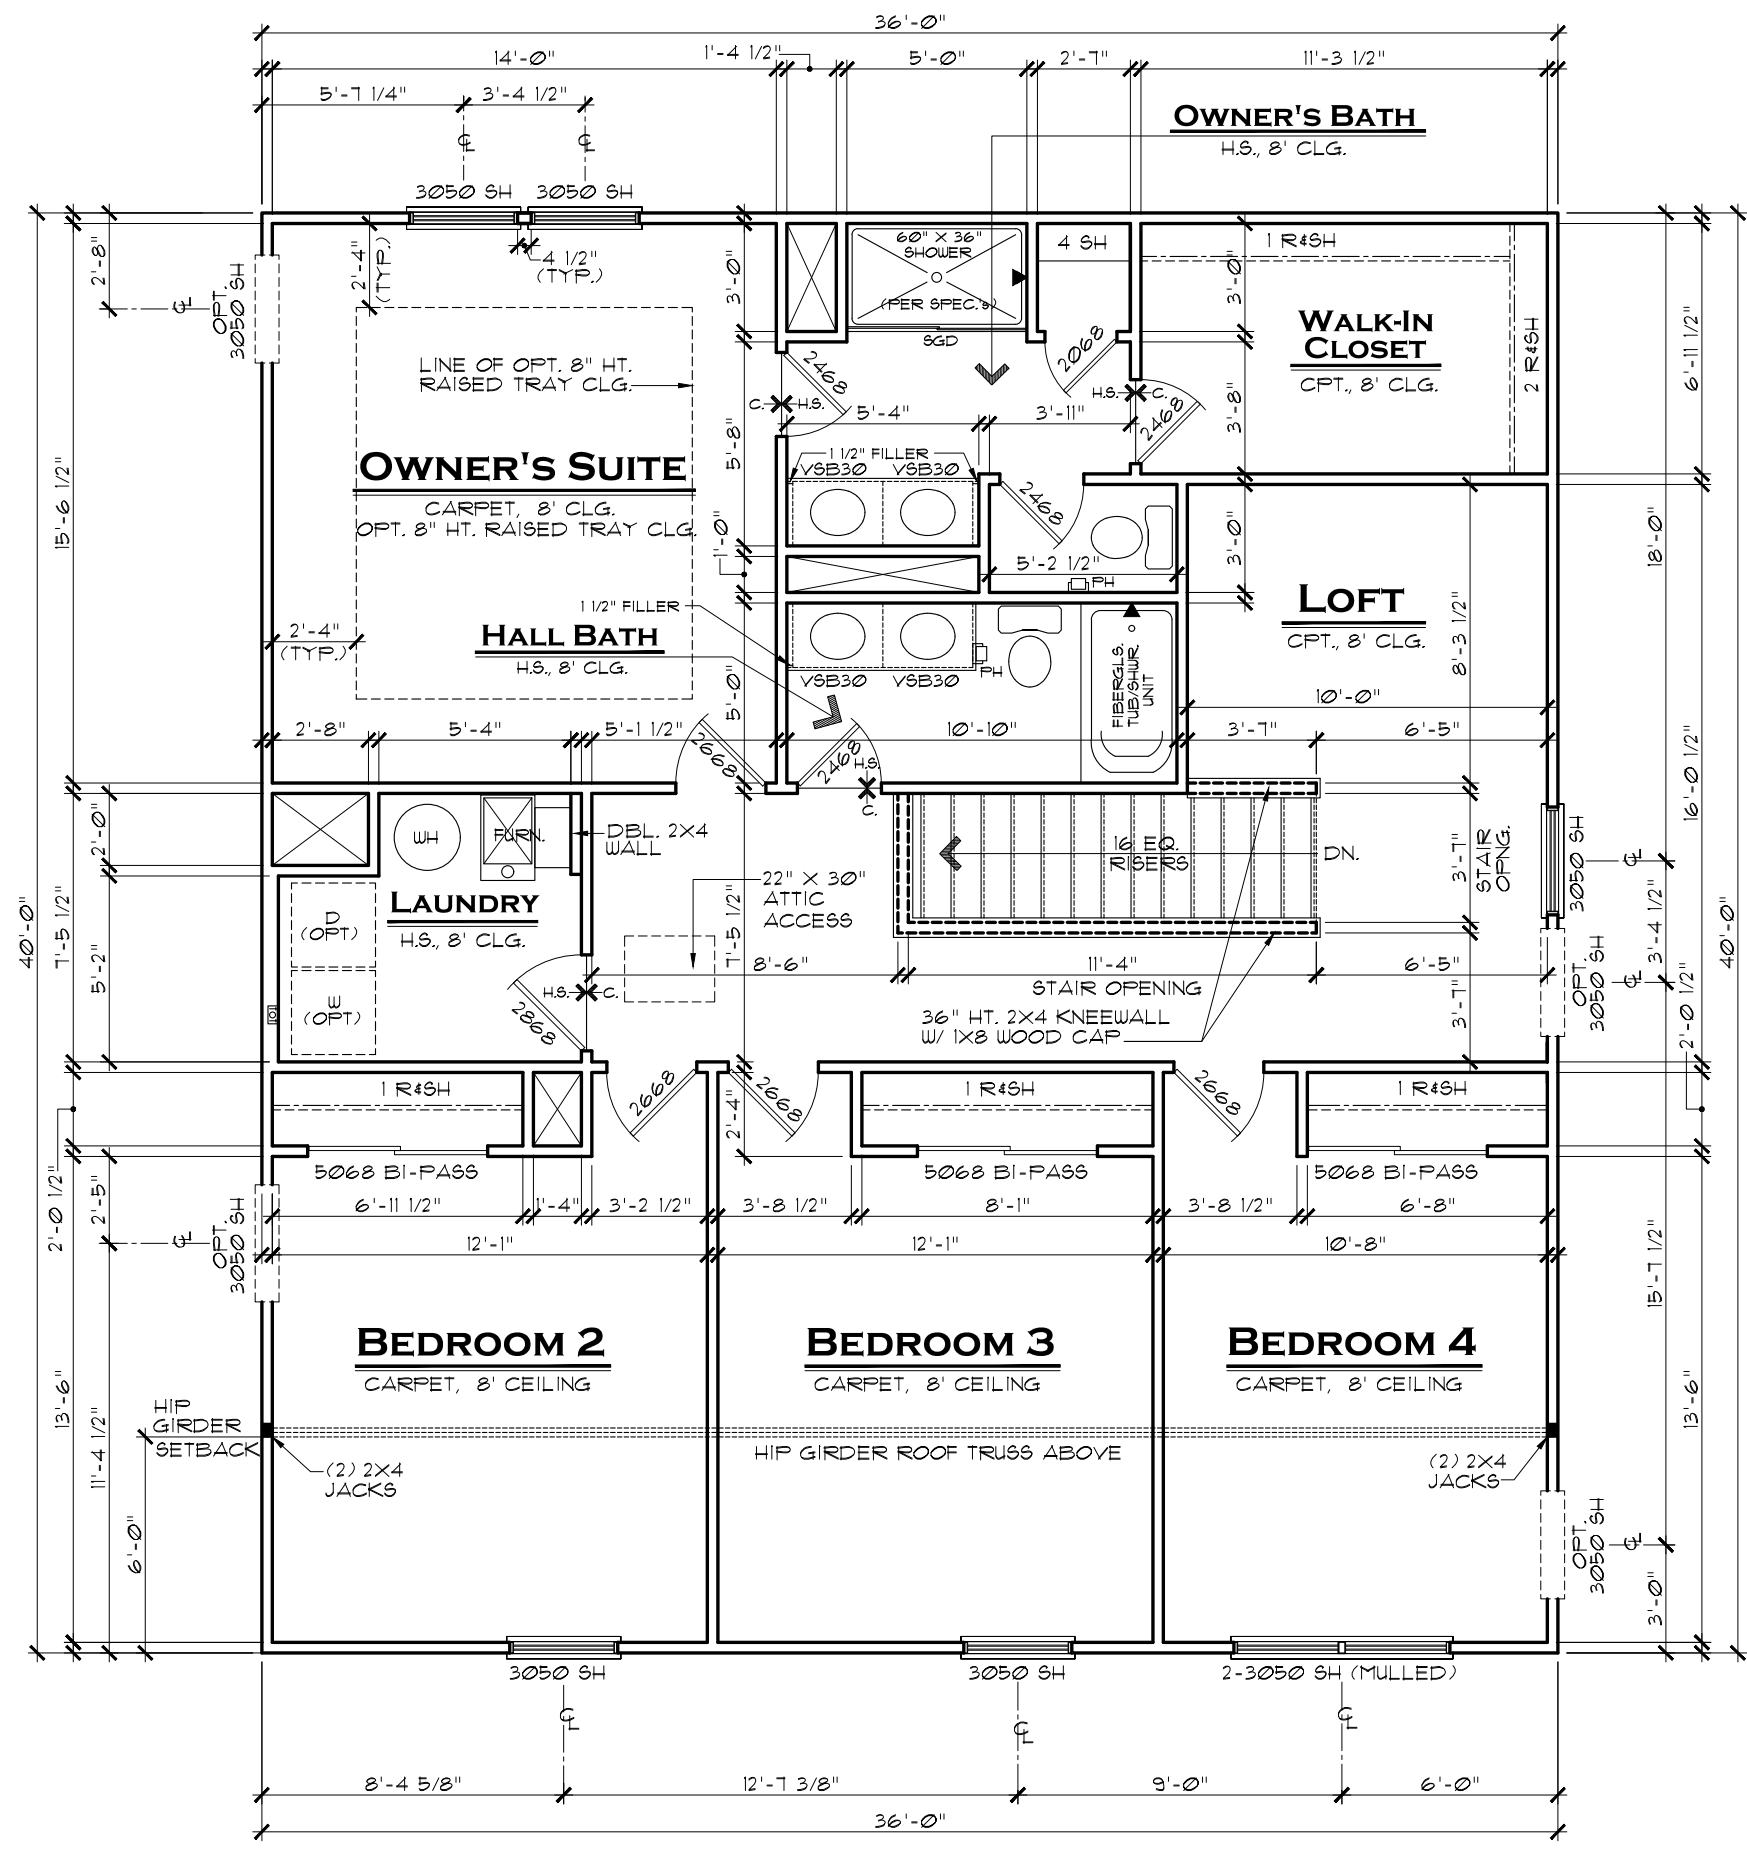

**GENERAL NOTES:**

1. ALL WINDOW HEADERS HEIGHTS TO BE 6'-10 1/8" HT. UNLESS NOTED OTHERWISE.
2. 2nd FLOOR WALL HT. TO BE 8'-1 1/8", EXCEPT WHERE NOTED OTHERWISE.
3. ALL INTERIOR ROUGH OPENINGS TO BE 6'-10 1/8" HT. UNLESS NOTED OTHERWISE.

**NOTE:**

HATCHED WALL INDICATES INTERIOR LD.-BRG. WALL WITH STUDS @ 16" O.C. AND DOUBLE TOP PLATE, TYP.

ALL LOAD-BEARING HEADERS TO BE 2-2X6 W/ 1/2" PLYWD. FILLER and (1) 2X JACK STUD EACH END, EXCEPT AS NOTED

# SECOND FLOOR PLAN C

SCALE: 3/16" = 1'-0"



INDIANAPOLIS DIVISION

REVNO.	DATE	REMARKS
1	12/3/18	FULL RELEASE
2		
3		
4		
5		

THESE PLANS AND THE DESIGNS CONTAINED HEREIN ARE THE SOLE PROPERTY OF LENNAR CORPORATION. © 2018 LENNAR CORPORATION. ALL RIGHTS RESERVED.

LENNAR CORPORATION EXPRESSLY RESERVES ITS COPYRIGHT AND OTHER PROPERTY RIGHTS IN THESE DESIGNS AND DRAWINGS. UNAUTHORIZED DUPLICATION OR DISTRIBUTION OF THESE PLANS IS PROHIBITED.

SET NO.	9154CO
DRAWN BY	SAM
COLLECTION	VENTURE

MODEL	HAMPSHIRE C
DRAWING TITLE	2ND FLOOR PLAN
OPTION DESCRIPTION	

SHEET NO. **A3.2C**