

FIRST FLOOR PLAN, SLAB

SCALE: 1/8" = 1'-0"

MODEL #: 4623

HOUSE = 1645 SF GARAGE = 418 SF


DATE:
02-02-04 JCW

NO.	DATE	REVISION	DR	CK

4623 ASCOTT
XXXXX RESIDENCE
WESTPORT HOMES
9210 N. MERIDIAN ST.
INDIANAPOLIS, IN

SHEET TITLE:
1645 S.F. RANCH

SHEET NO.
3

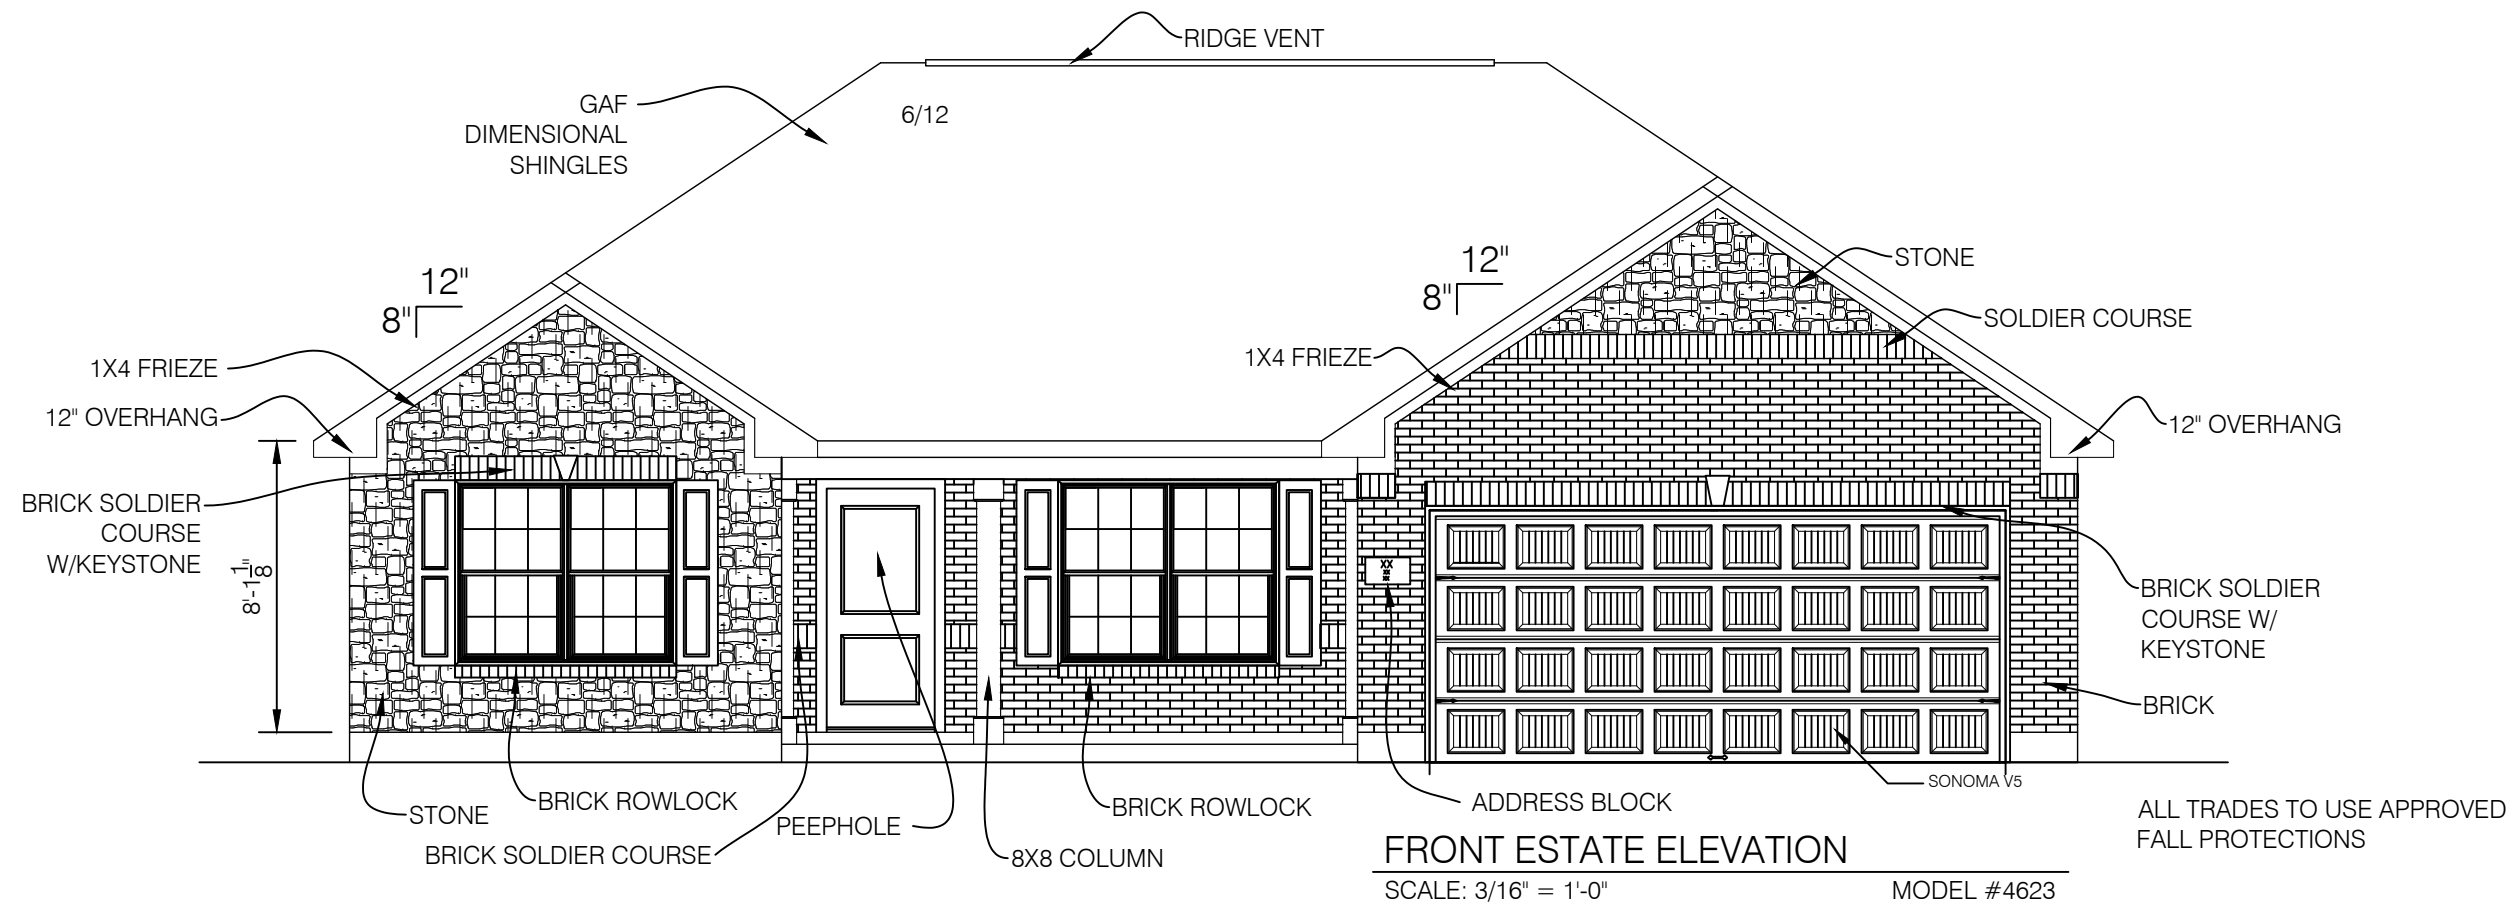




ASCOTT							
House Plan	AREA, SF					%	
	Plane	Garage Door	Windows & Doors	Plane (wo W&D&GD)	Masonry (wo W&D&GD)	GD	Masonry
ASCOTT / ESTATE ELEVATION							
Front	493	112	81	300	300	0.227181	100.00%
Right	397	0	15	382	0		0.00%
Left	397	0	30	367	0		0.00%
Rear	367	0	75	292	0		0.00%
Total				1341	300		22.37%

ONE COACH LIGHT PER GARAGE LEG

SIDING TO BE MINIMUM .046 THICKNESS

WINDOWS IN BRICK TO BE WRAPPED W/ 1X4 TRIM

WINDOW SCHEDULE				
CODE	MFG. NO.	TYPE	ROUGH OPG	QUAN.
A	TWIN 3050	72"X 60"	24.18	3
B	3050	36"X 60"	12.09	6
				TOTAL: 9

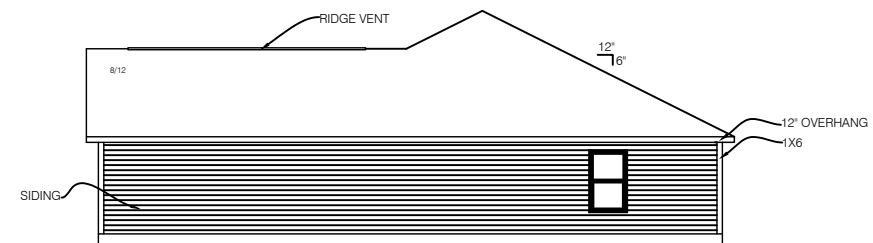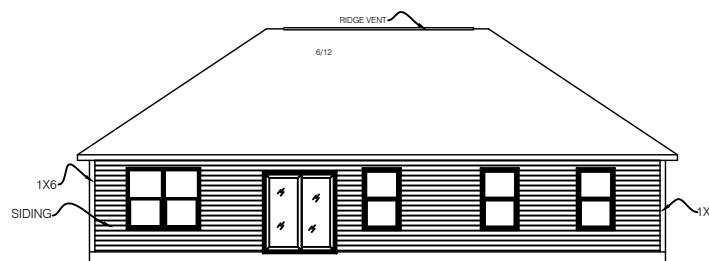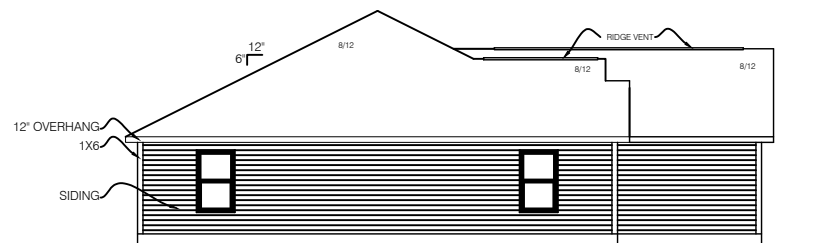


DATE:
02-02-04 JCW

NO.	DATE	REVISION	DR	CK

4623 ASCOTT
XXXXX RESIDENCE
WESTPORT HOMES
INDIANAPOLIS, IN
9210 N. MERIDIAN ST.

SHEET TITLE:
1645 S.F. RANCH

SHEET NO.
1

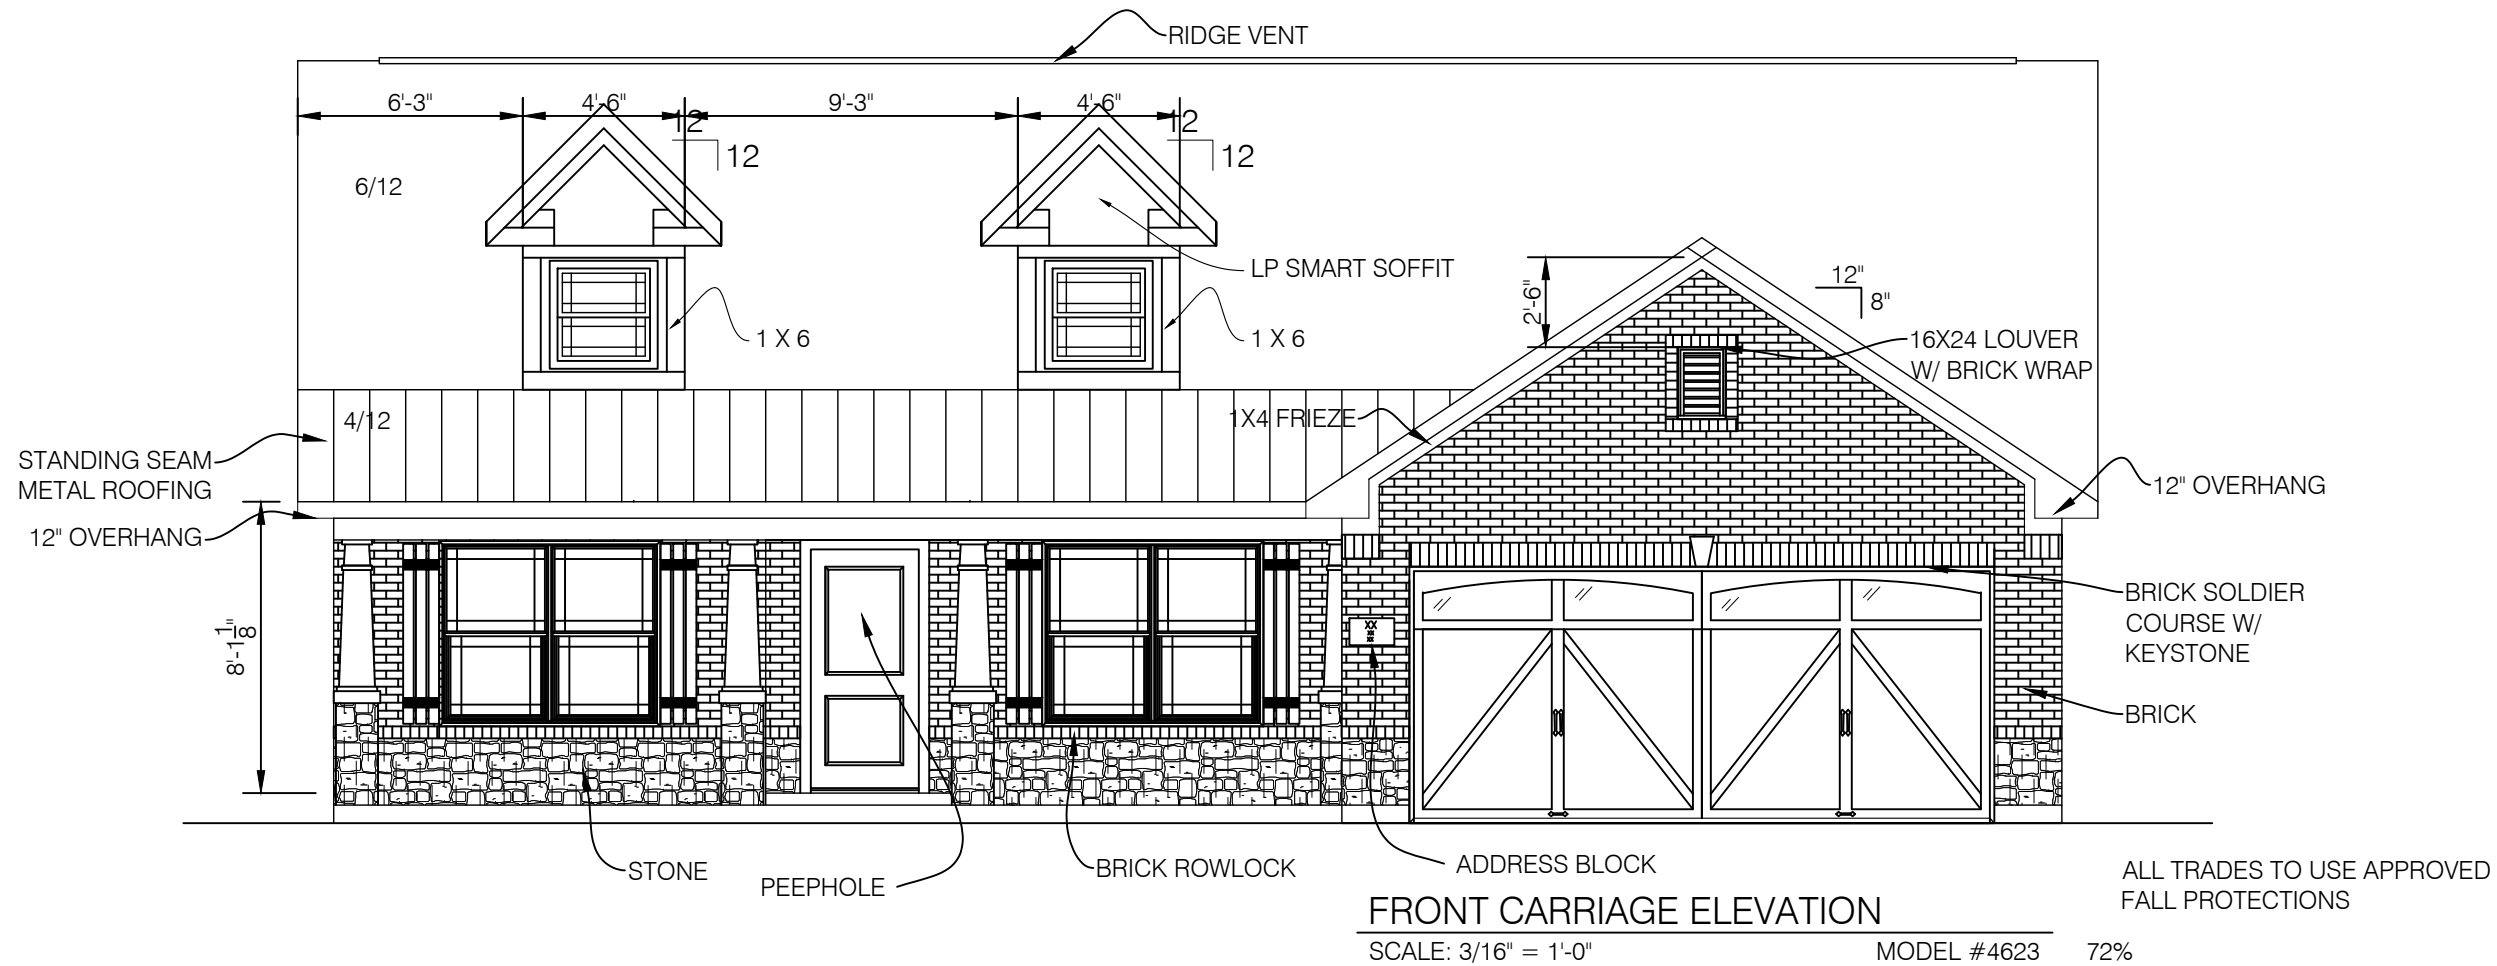

FRONT CARRIAGE ELEVATION

SCALE: 3/16" = 1'-0" MODEL #4623 72%

ALL TRADES TO USE APPROVED FALL PROTECTIONS


ASCOTT								
House Plan	AREA, SF						%	
	Plane	Garage Door	Windows & Doors	Plane (wo W&D&GD)	Masonry (wo W&D&GD)	GD	Masonry	
ASCOTT / CARRIAGE ELEVATION								
Front	463	112	81	270	270	0.241901	100.00%	
Right	649	0	15	634	0		0.00%	
Left	654	0	30	624	0		0.00%	
Rear	367	0	75	292	0		0.00%	
Total				1820	270		14.84%	

ONE COACH LIGHT PER GARAGE LEG


SIDING TO BE MINIMUM .046 THICKNESS

WINDOWS IN BRICK TO BE WRAPPED W/ 1X4 TRIM


WINDOW SCHEDULE				
CODE	MFG. NO.	TYPE	ROUGH OPQ	QUAN.
A	TWIN 3050	72"X 60"	24.18	3
B	3050	36"X 60"	12.09	6
				TOTAL: 9

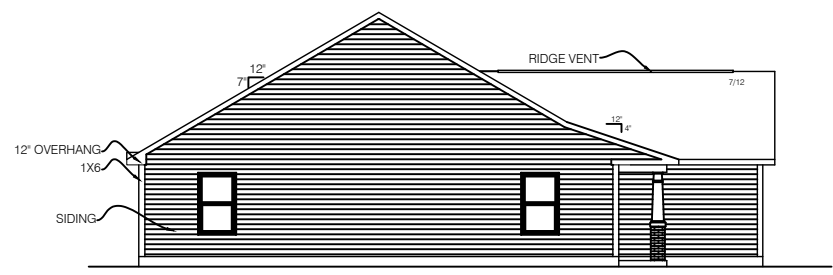

LEFT ELEVATION
SCALE: 1/16" = 1'-0" MODEL #4623

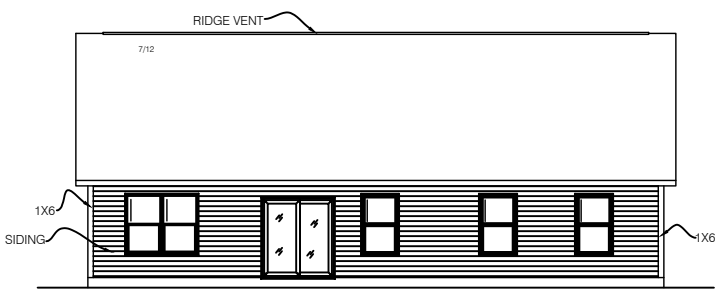

REAR ELEVATION
SCALE: 1/16" = 1'-0" MODEL #4623

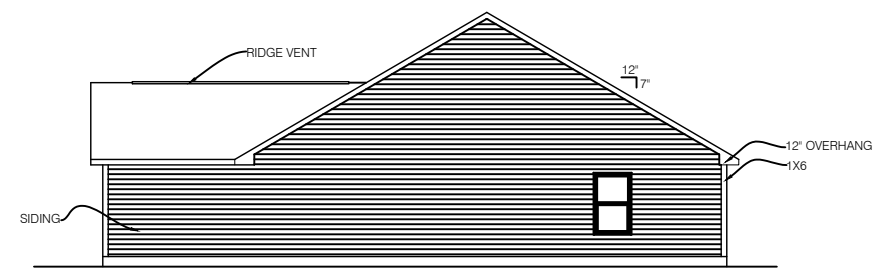

RIGHT ELEVATION
SCALE: 1/16" = 1'-0" MODEL #4623


DATE:
02-02-04 JCW

NO.	DATE	REVISION	DR	CK

4623 ASCOTT
XXXXX RESIDENCE
WESTPORT HOMES
INDIANAPOLIS, IN
9210 N. MERIDIAN ST.

SHEET TITLE:
1645 S.F. RANCH

SHEET NO.
1

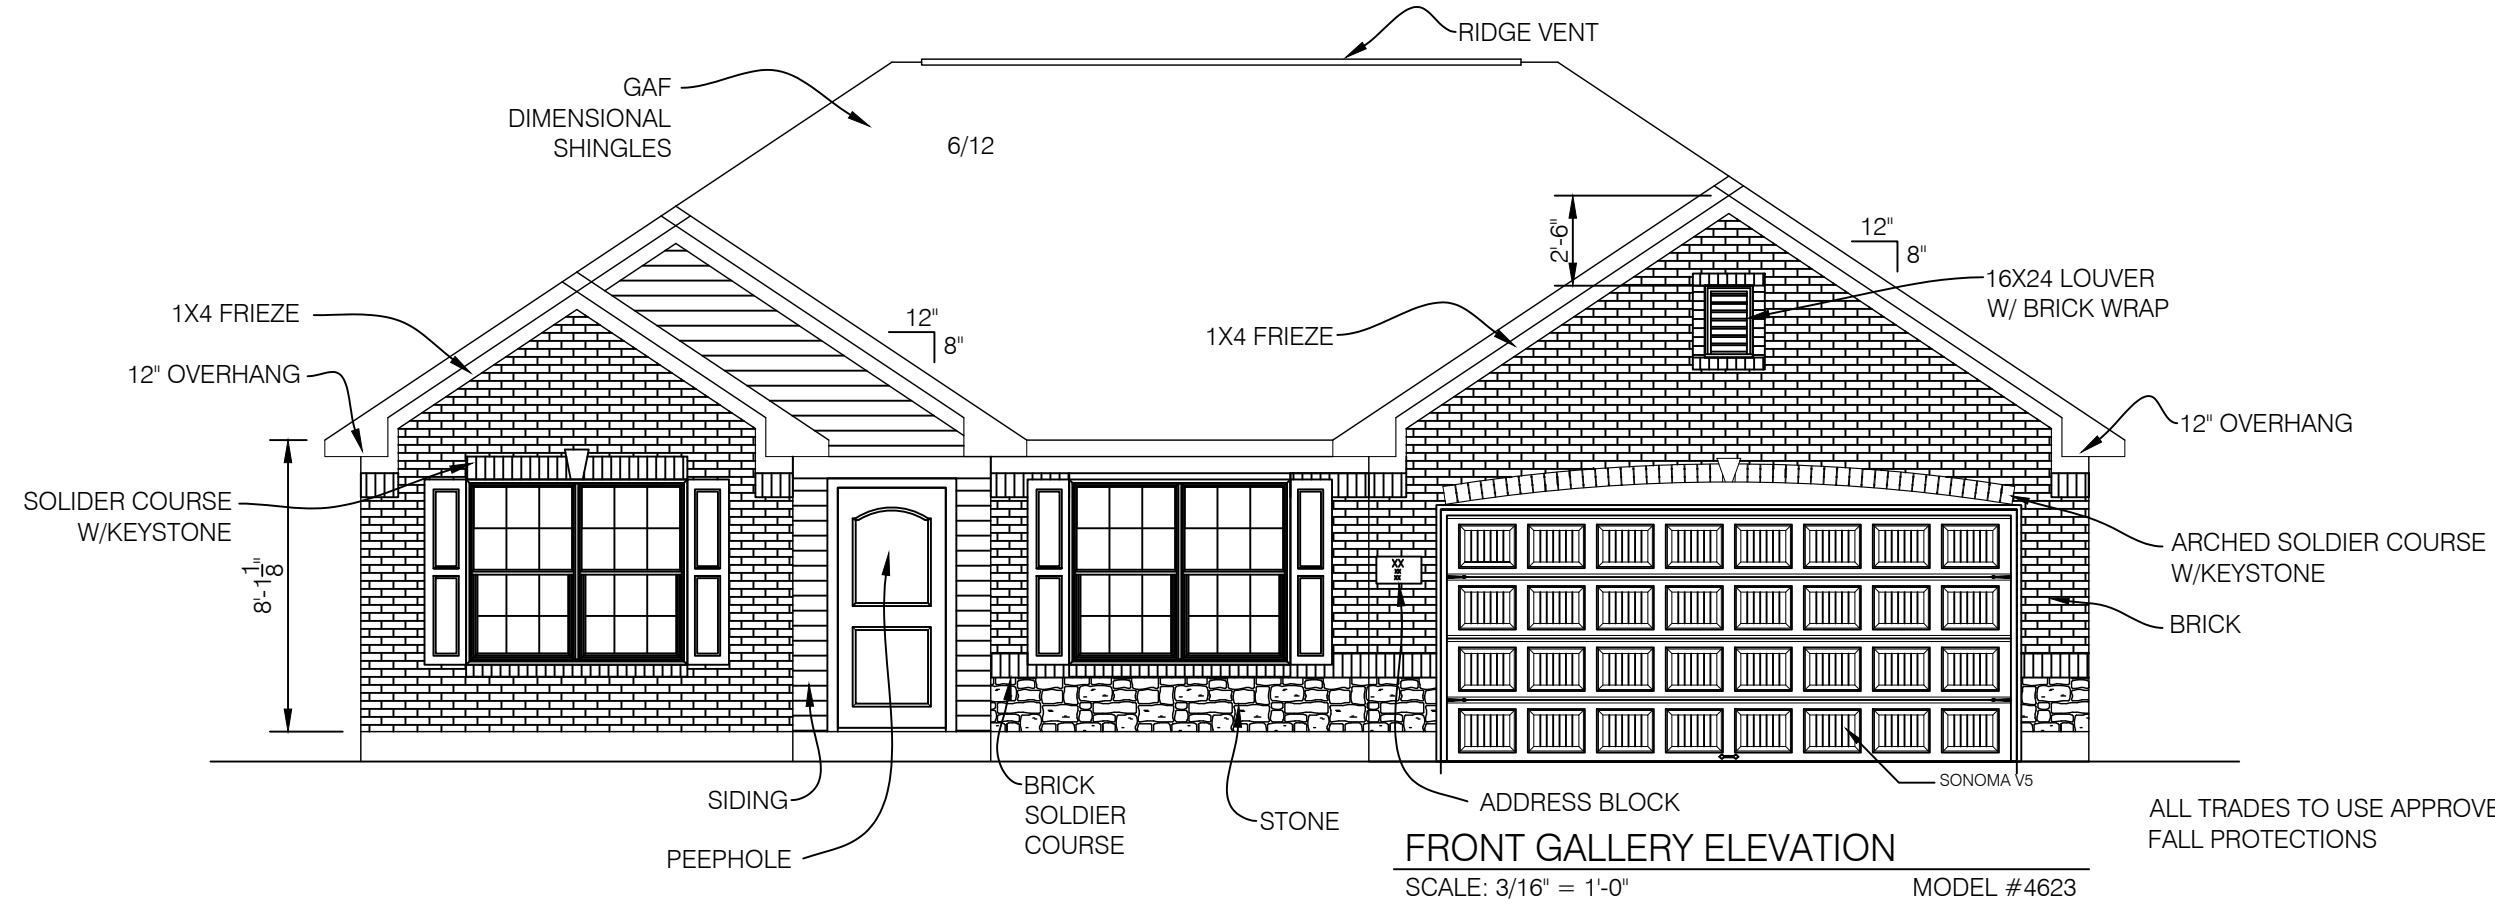

DATE:
02-02-04 JCW

NO.	DATE	REVISION	DR	CK

4623 ASCOTT
XXXXX RESIDENCE
WESTPORT HOMES
INDIANAPOLIS, IN
9210 N. MERIDIAN ST.

SHEET TITLE:
1645 S.F. RANCH

SHEET NO.
—




ASCOTT							
House Plan	AREA, SF					%	
	Plane	Garage Door	Windows & Doors	Plane (wo W&D&GD)	Masonry (wo W&D&GD)	GD	Masonry
ASCOTT / GALLERY ELEVATION							
Front	496	112	81	303	257	0.225806	84.82%
Right	397	0	15	382	0		0.00%
Left	397	0	30	367	0		0.00%
Rear	367	0	75	292	0		0.00%
Total				1344	257		19.12%


ONE COACH LIGHT PER GARAGE LEG

SIDING TO BE MINIMUM .046 THICKNESS

WINDOWS IN BRICK TO BE WRAPPED W/ 1X4 TRIM

WINDOW SCHEDULE				
CODE	MFG. NO.	TYPE	ROUGH OPG	QUAN.
A	TWIN 3050	72"X 60"	24.18	3
B	3050	36"X 60"	12.09	6
				TOTAL: 9

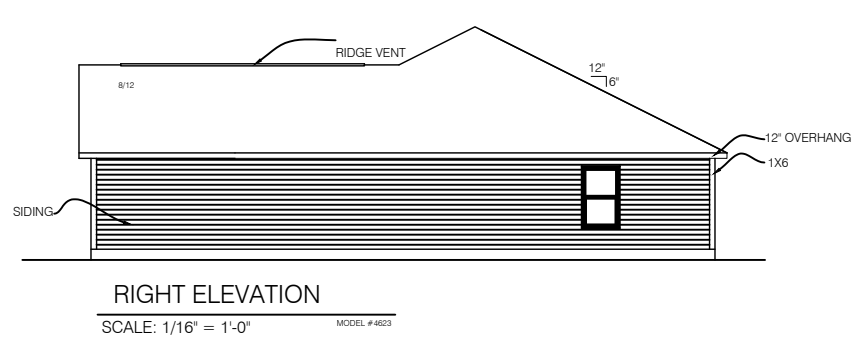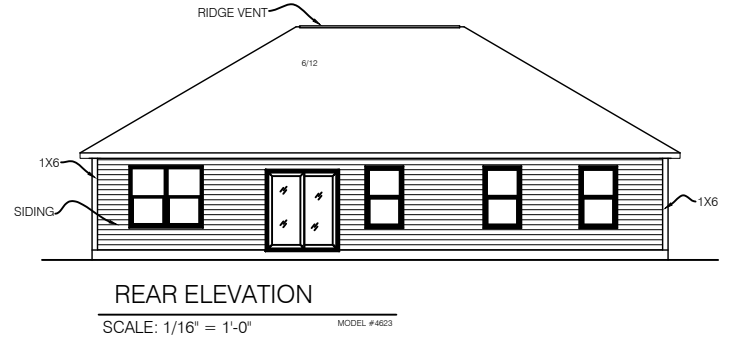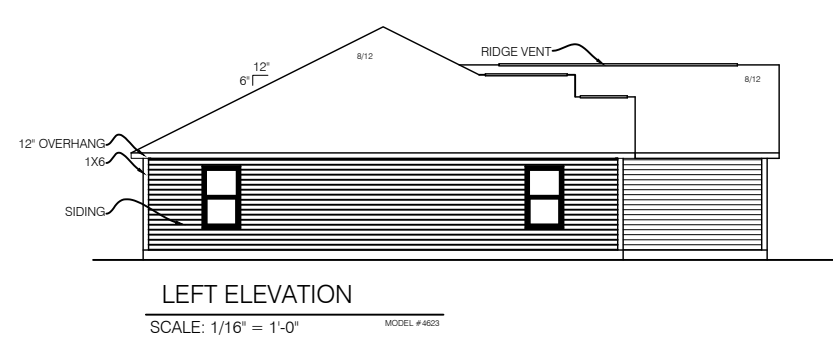

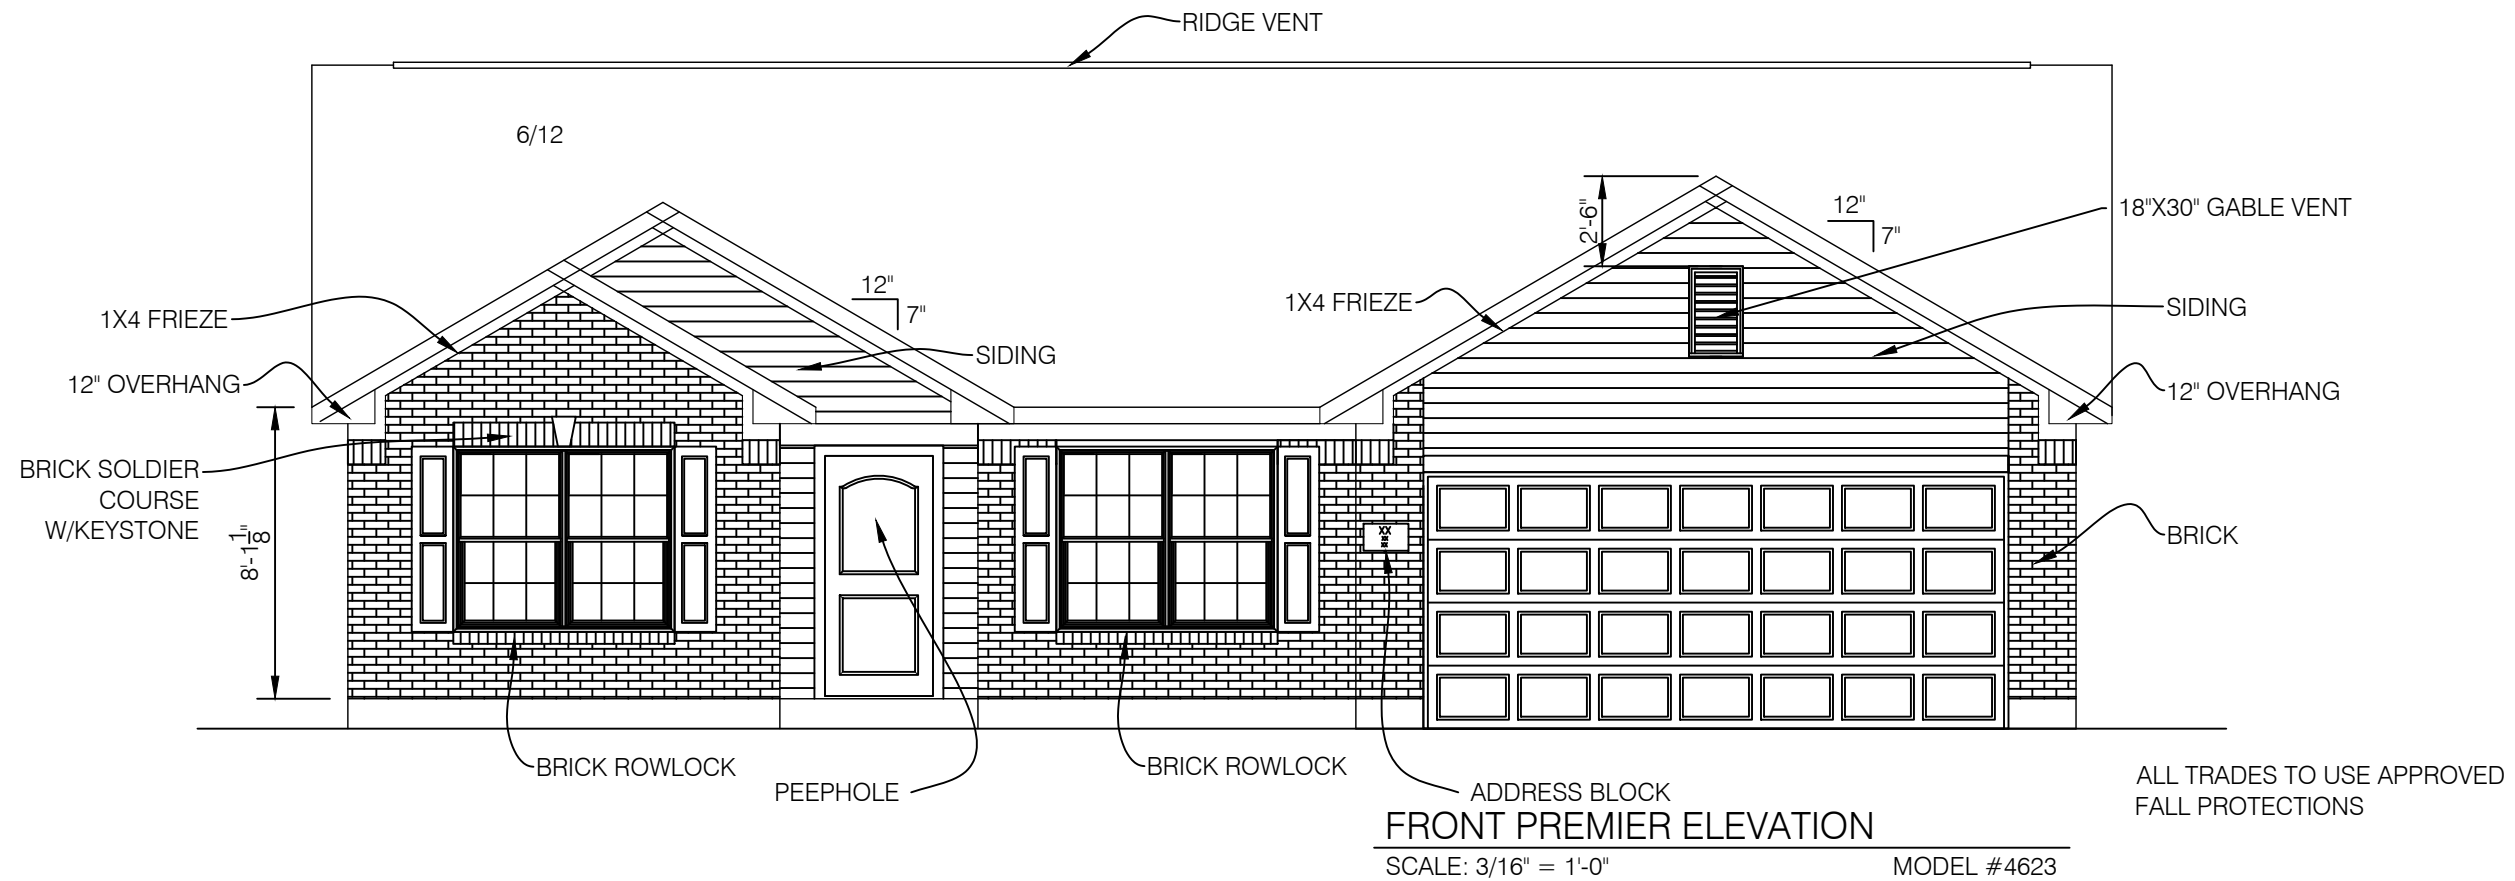




ASCOTT							
House Plan	AREA, SF					%	
	Plane	Garage Door	Windows & Doors	Plane (wo W&D&GD)	Masonry (wo W&D&GD)	GD	Masonry
ASCOTT / PREMIER ELEVATION							
Front	482	112	81	289	170	0.232365	58.82%
Right	571	0	15	556	0		0.00%
Left	571	0	30	541	0		0.00%
Rear	367	0	75	292	0		0.00%
Total				1678	170		10.13%

ONE COACH LIGHT PER GARAGE LEG

SIDING TO BE MINIMUM .046 THICKNESS

WINDOWS IN BRICK TO BE WRAPPED W/ 1X4 TRIM

WINDOW SCHEDULE				
CODE	MFG. NO.	TYPE	ROUGH OPG	QUAN.
A	TWIN 3050	72"X 60"	24.18	3
B	3050	36"X 60"	12.09	6
				TOTAL: 9

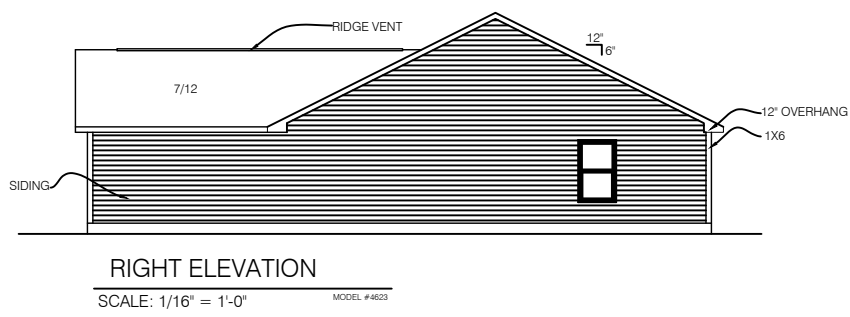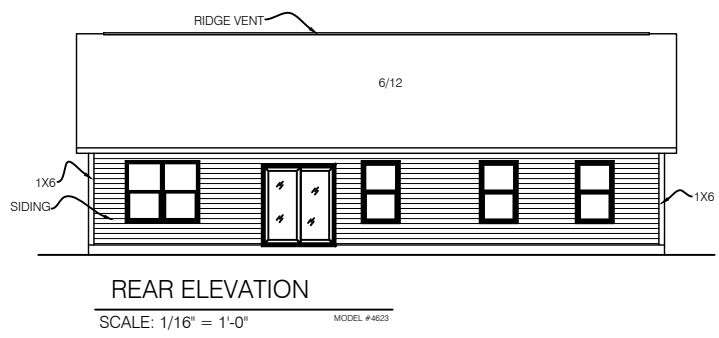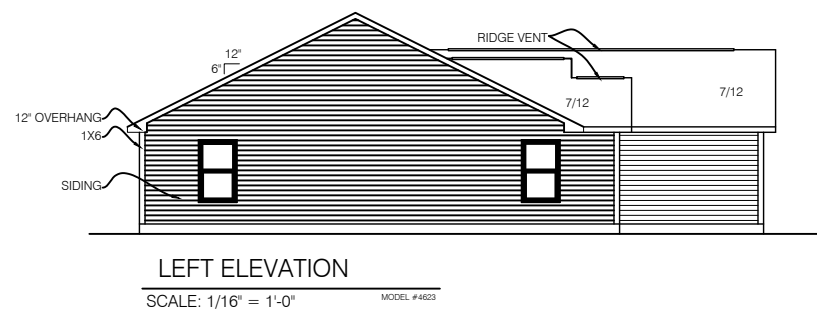


DATE:
02-02-04 JCW

NO.	DATE	REVISION	DR	CK


4623 ASCOTT
XXXXX RESIDENCE
WESTPORT HOMES
9210 N. MERIDIAN ST.
INDIANAPOLIS, IN

SHEET TITLE:
1645 S.F. RANCH


SHEET NO.
1

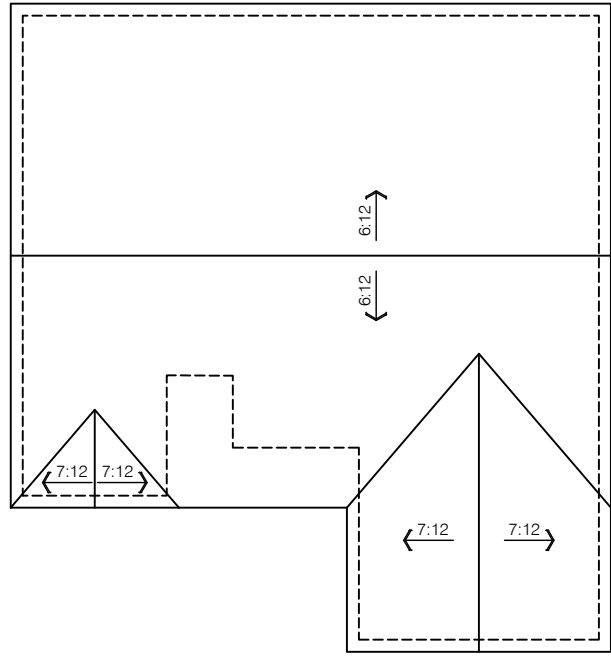


ROOF PLAN - CRAFTSMAN
SCALE: 1/8" = 1'-0"

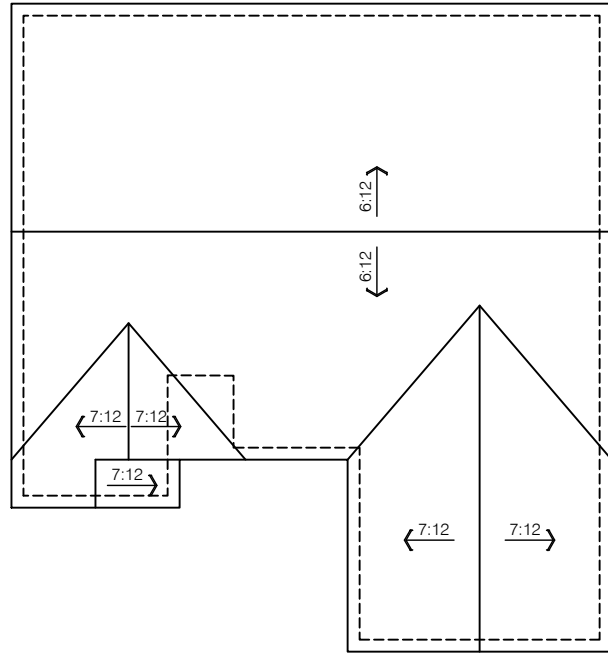


ROOF PLAN - PREMIER
SCALE: 1/8" = 1'-0"

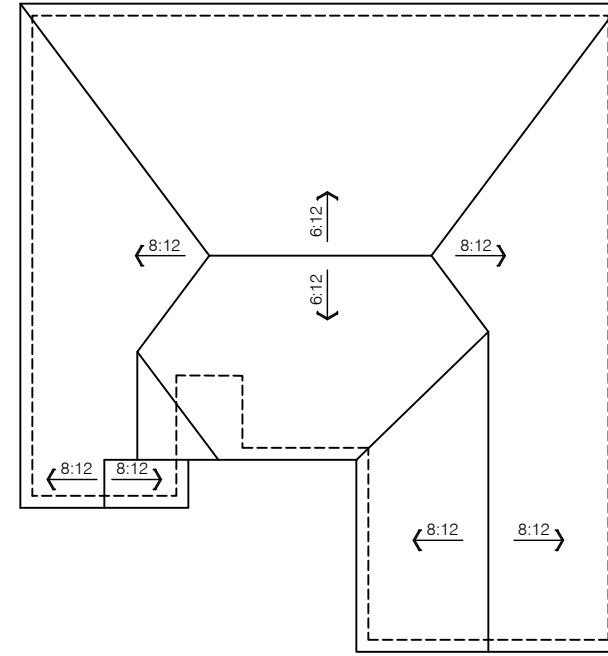


ROOF PLAN - GALLERY
SCALE: 1/8" = 1'-0"

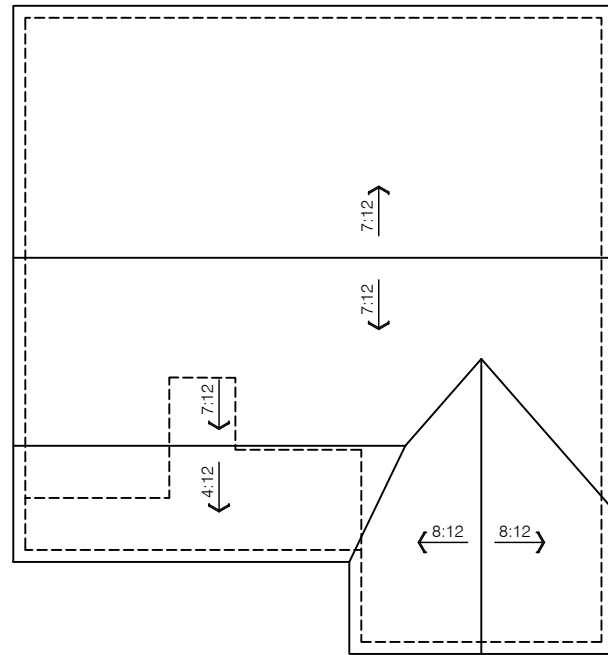

ROOF PLAN - CARRIAGE
SCALE: 1/8" = 1'-0"

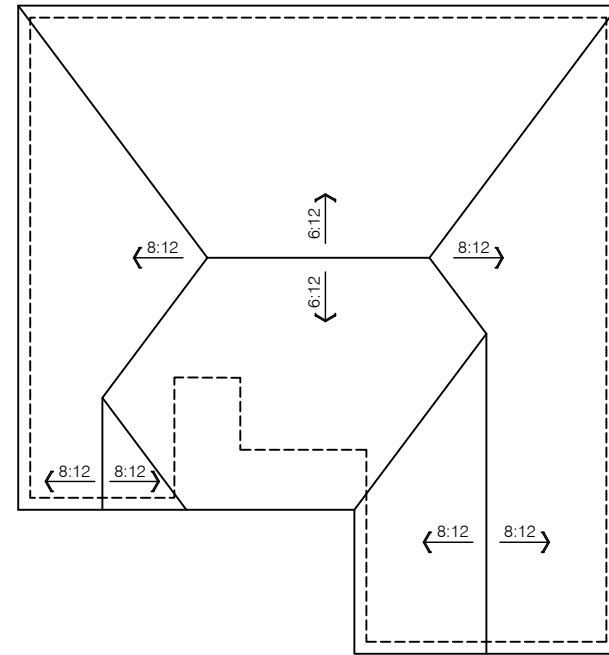

ROOF PLAN - ESTATE
SCALE: 1/8" = 1'-0"

 

DATE:
8/30/19 BLD

NO.	DATE	REVISION	DR	CK

4623 ASCOTT
XXXXXX RESIDENCE
WESTPORT HOMES
9210 N. MERIDIAN ST.
INDIANAPOLIS, IN

SHEET TITLE:
1645 S.F. RANCH

SHEET NO.
7