


FRONT PREMIER ELEVATION

SCALE: 3/16" = 1'-0"


MODEL #4227

BRICK = 40%  
ONE COACH LIGHT PER GARAGE LEG

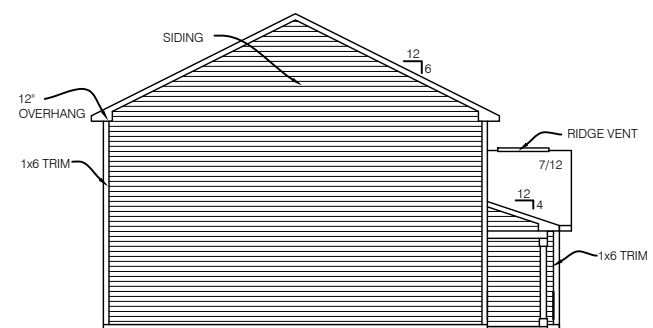


LEFT ELEVATION

SCALE: 1/16" = 1'-0" MODEL # 4227

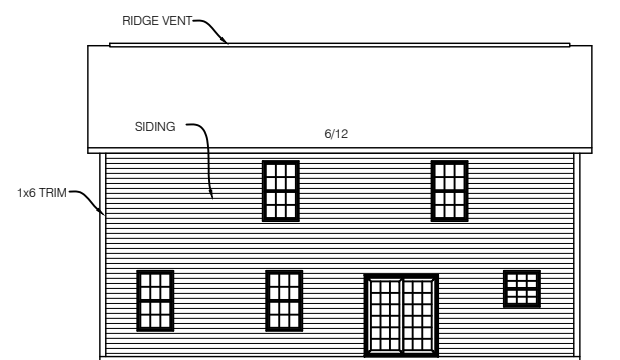

REAR ELEVATION

SCALE: 1/16" = 1'-0" MODEL # 4227

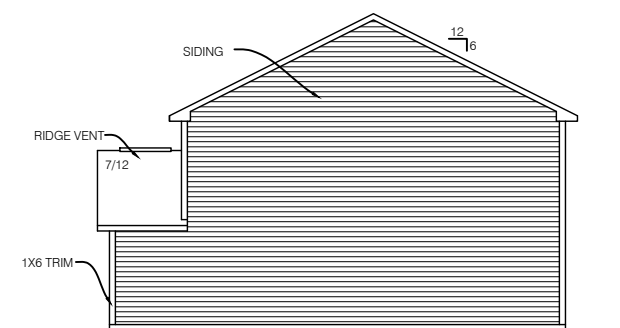

RIGHT ELEVATION

SCALE: 1/16" = 1'-0" MODEL # 4227

--


DATE:  
9.22.11 JCW

NO.	DATE	REVISION	DR	CK


4227 BRISTOL  
XXXXX RESIDENCE  
WESTPORT HOMES  
INDIANAPOLIS, IN  
9210 N. MERIDIAN ST.

SHEET TITLE:  
2234 S.F. 2-STORY


SHEET NO.  
1

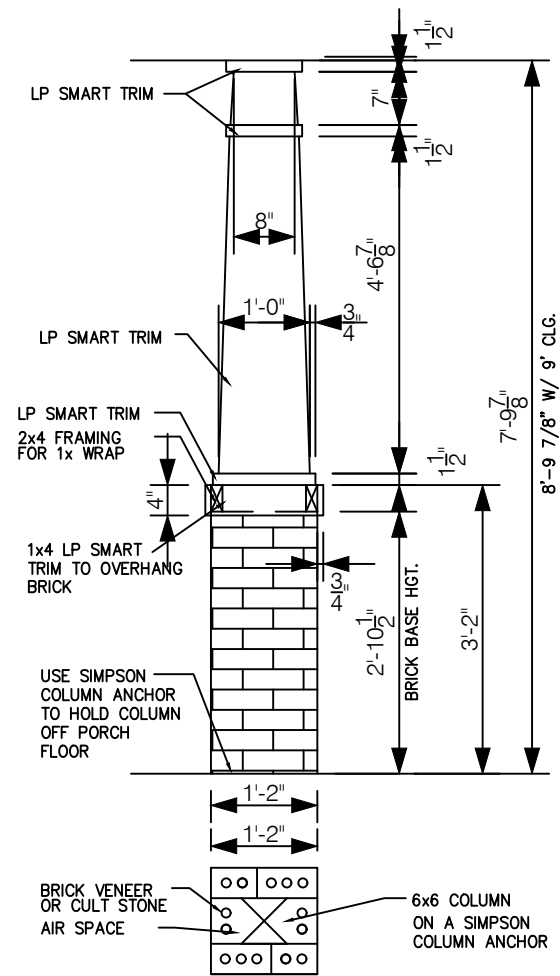


CRAFTSMAN COLUMN DETAIL W/ BRICK  
NOT TO SCALE

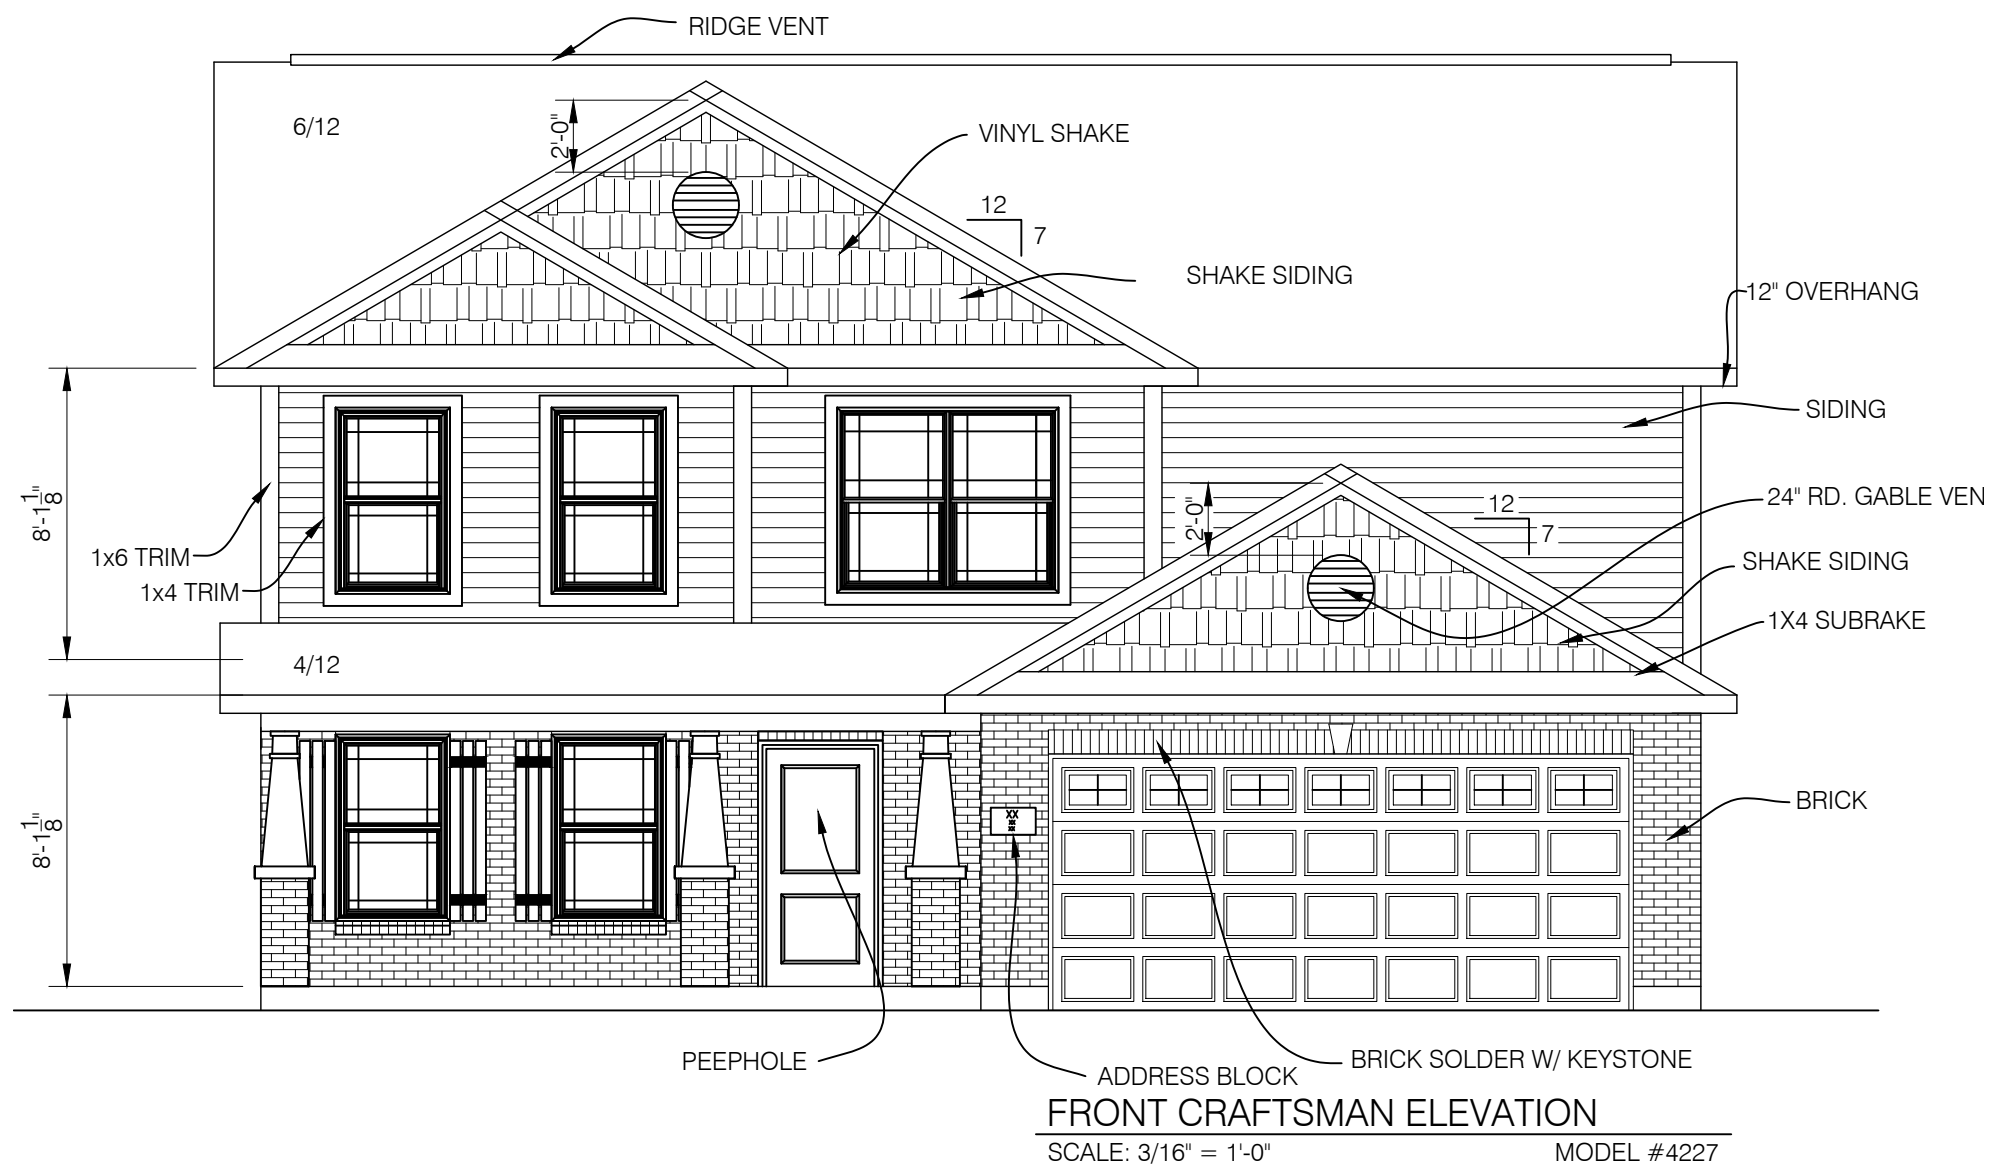


BRICK = 34%  
ONE COACH LIGHT PER GARAGE LEG

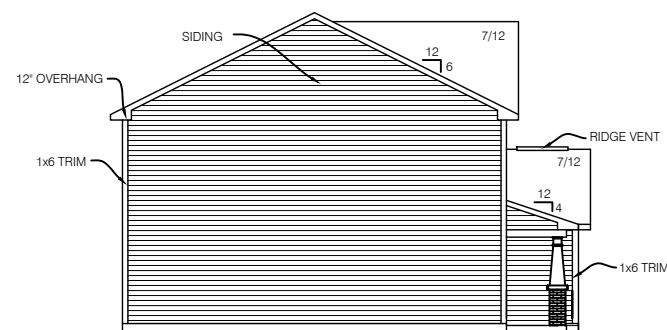

LEFT ELEVATION  
SCALE: 1/16" = 1'-0" MODEL # 4227

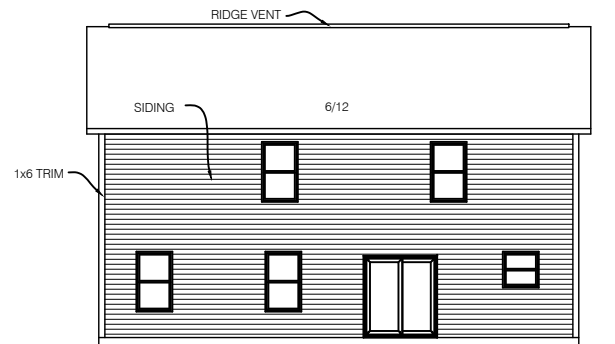

REAR ELEVATION  
SCALE: 1/16" = 1'-0" MODEL # 4227

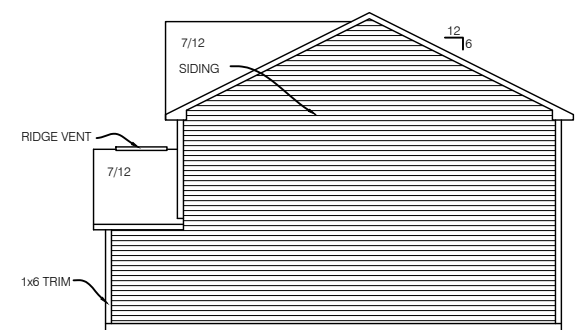

RIGHT ELEVATION  
SCALE: 1/16" = 1'-0" MODEL # 4227




DATE:  
9.22.11 JCW

NO.	DATE	REVISION	DR	CK




4227 BRISTOL  
XXXXX RESIDENCE  
WESTPORT HOMES  
INDIANAPOLIS, IN  
9210 N. MERIDIAN ST.

SHEET TITLE:  
2234 S.F. 2-STORY

SHEET NO.  
1

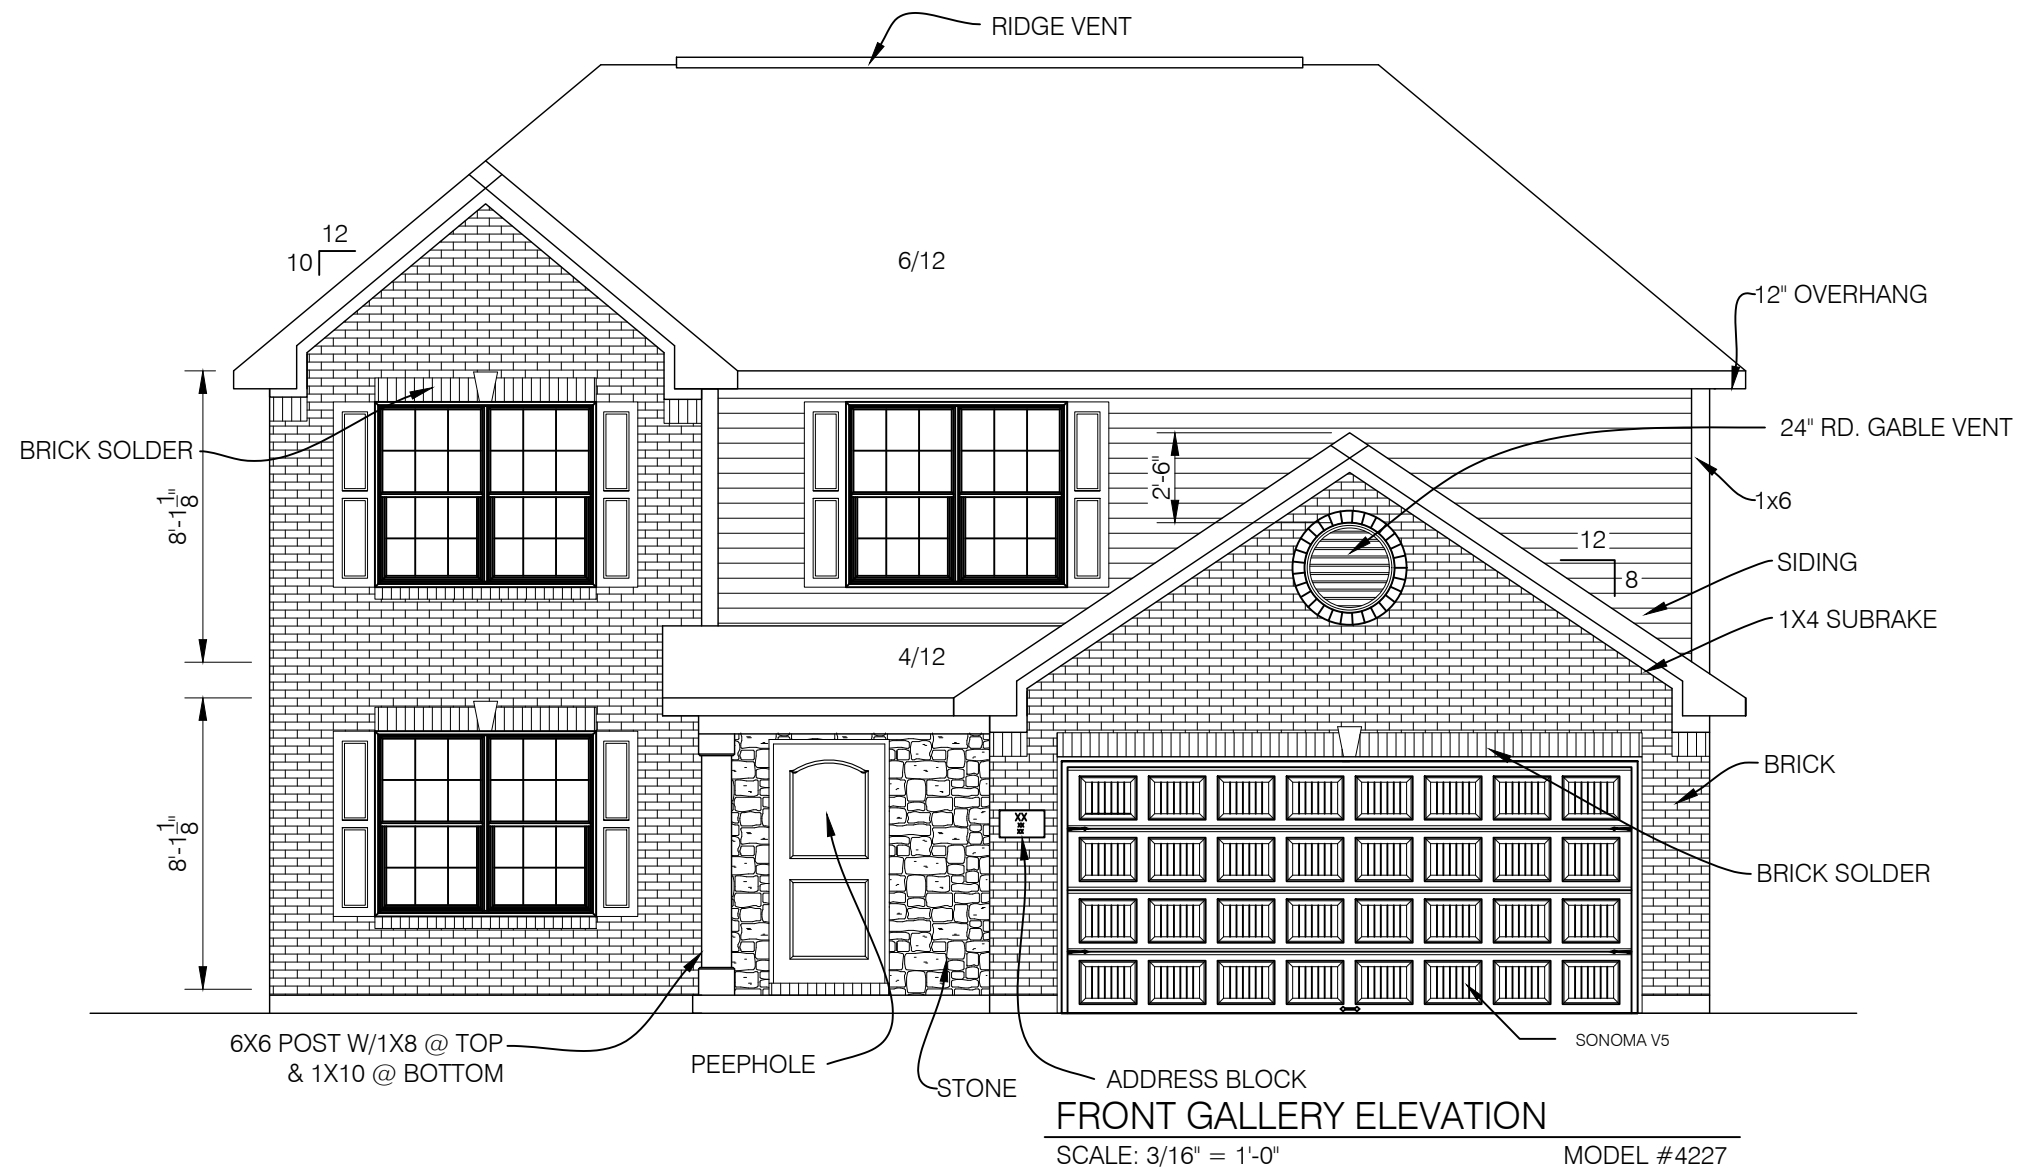

BRICK & STONE = 75%  
 ONE COACH LIGHT PER GARAGE LEG

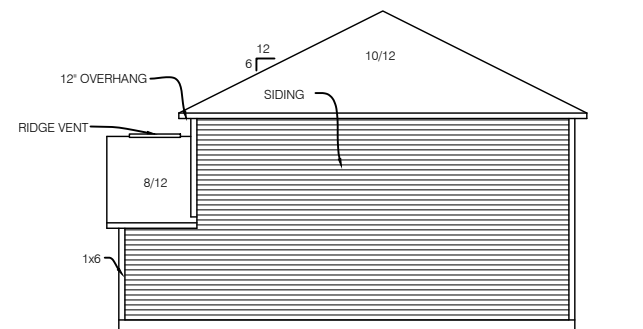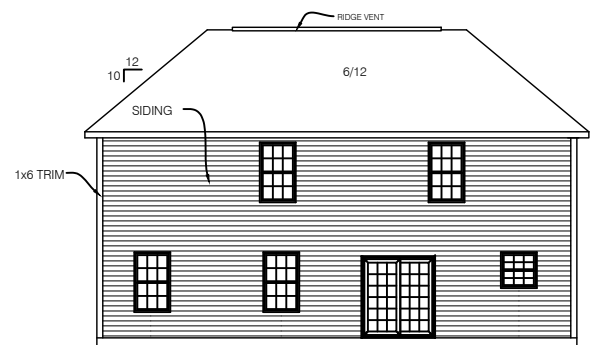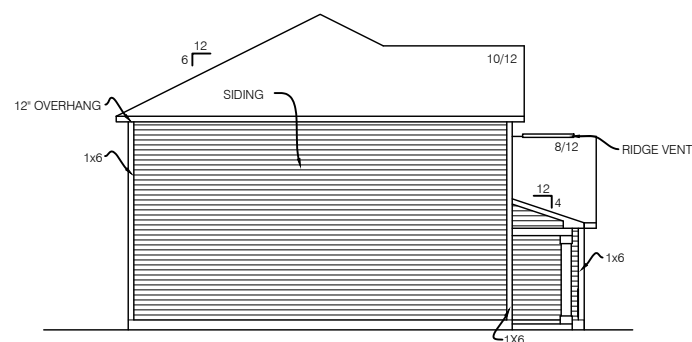

--	--

DATE:  
9.22.11 JCW

NO.	DATE	REVISION

4227 BRISTOL  
 XXXXX RESIDENCE  
 WESTPORT HOMES  
INDIANAPOLIS, IN  
 9210 N. MERIDIAN ST.

SHEET TITLE:  
 2234 S.F. 2-STORY

SHEET NO.  
 1



