



FRONT PREMIER ELEVATION
 SCALE: 3/16" = 1'-0" MODEL #4020


BRICK = 31%
 ONE COACH LIGHT PER GARAGE LEG

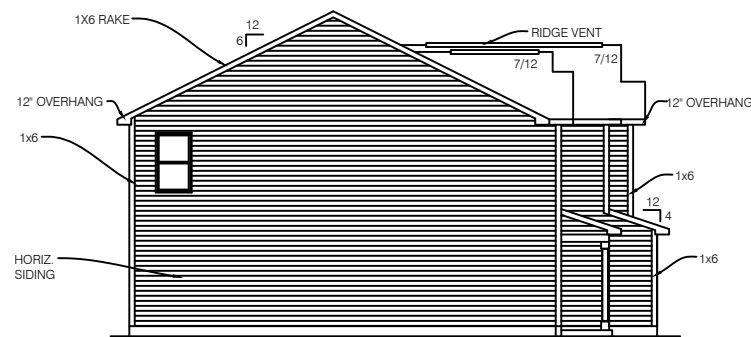

LEFT ELEVATION
 SCALE: 1/16" = 1'-0" MODEL # 4020

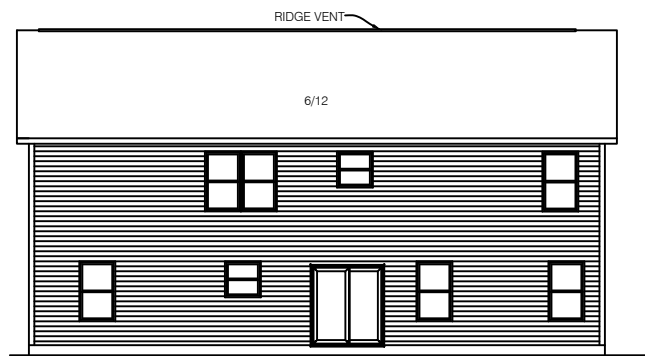

REAR ELEVATION
 SCALE: 1/16" = 1'-0" MODEL # 4020

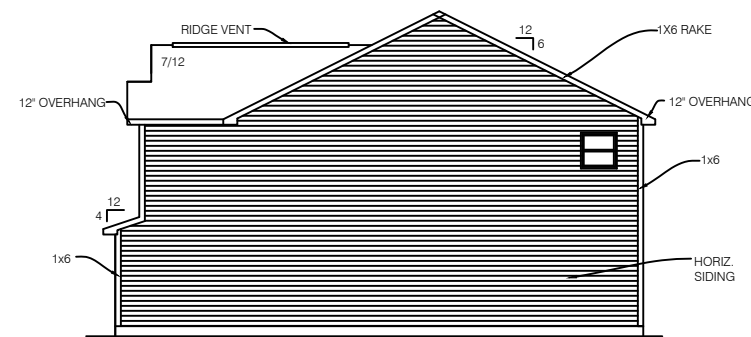


RIGHT ELEVATION
 SCALE: 1/16" = 1'-0" MODEL # 4020

DATE: 9.7.11 JCW	
NO.	DATE
DR	REVISION
CK	

4020 CAMPTON
 XXXXX RESIDENCE
 WESTPORT HOMES
 INDIANAPOLIS, IN
 9210 N. MERIDIAN ST.

SHEET TITLE:
 2996 S.F. 2-STORY

SHEET NO.
 1

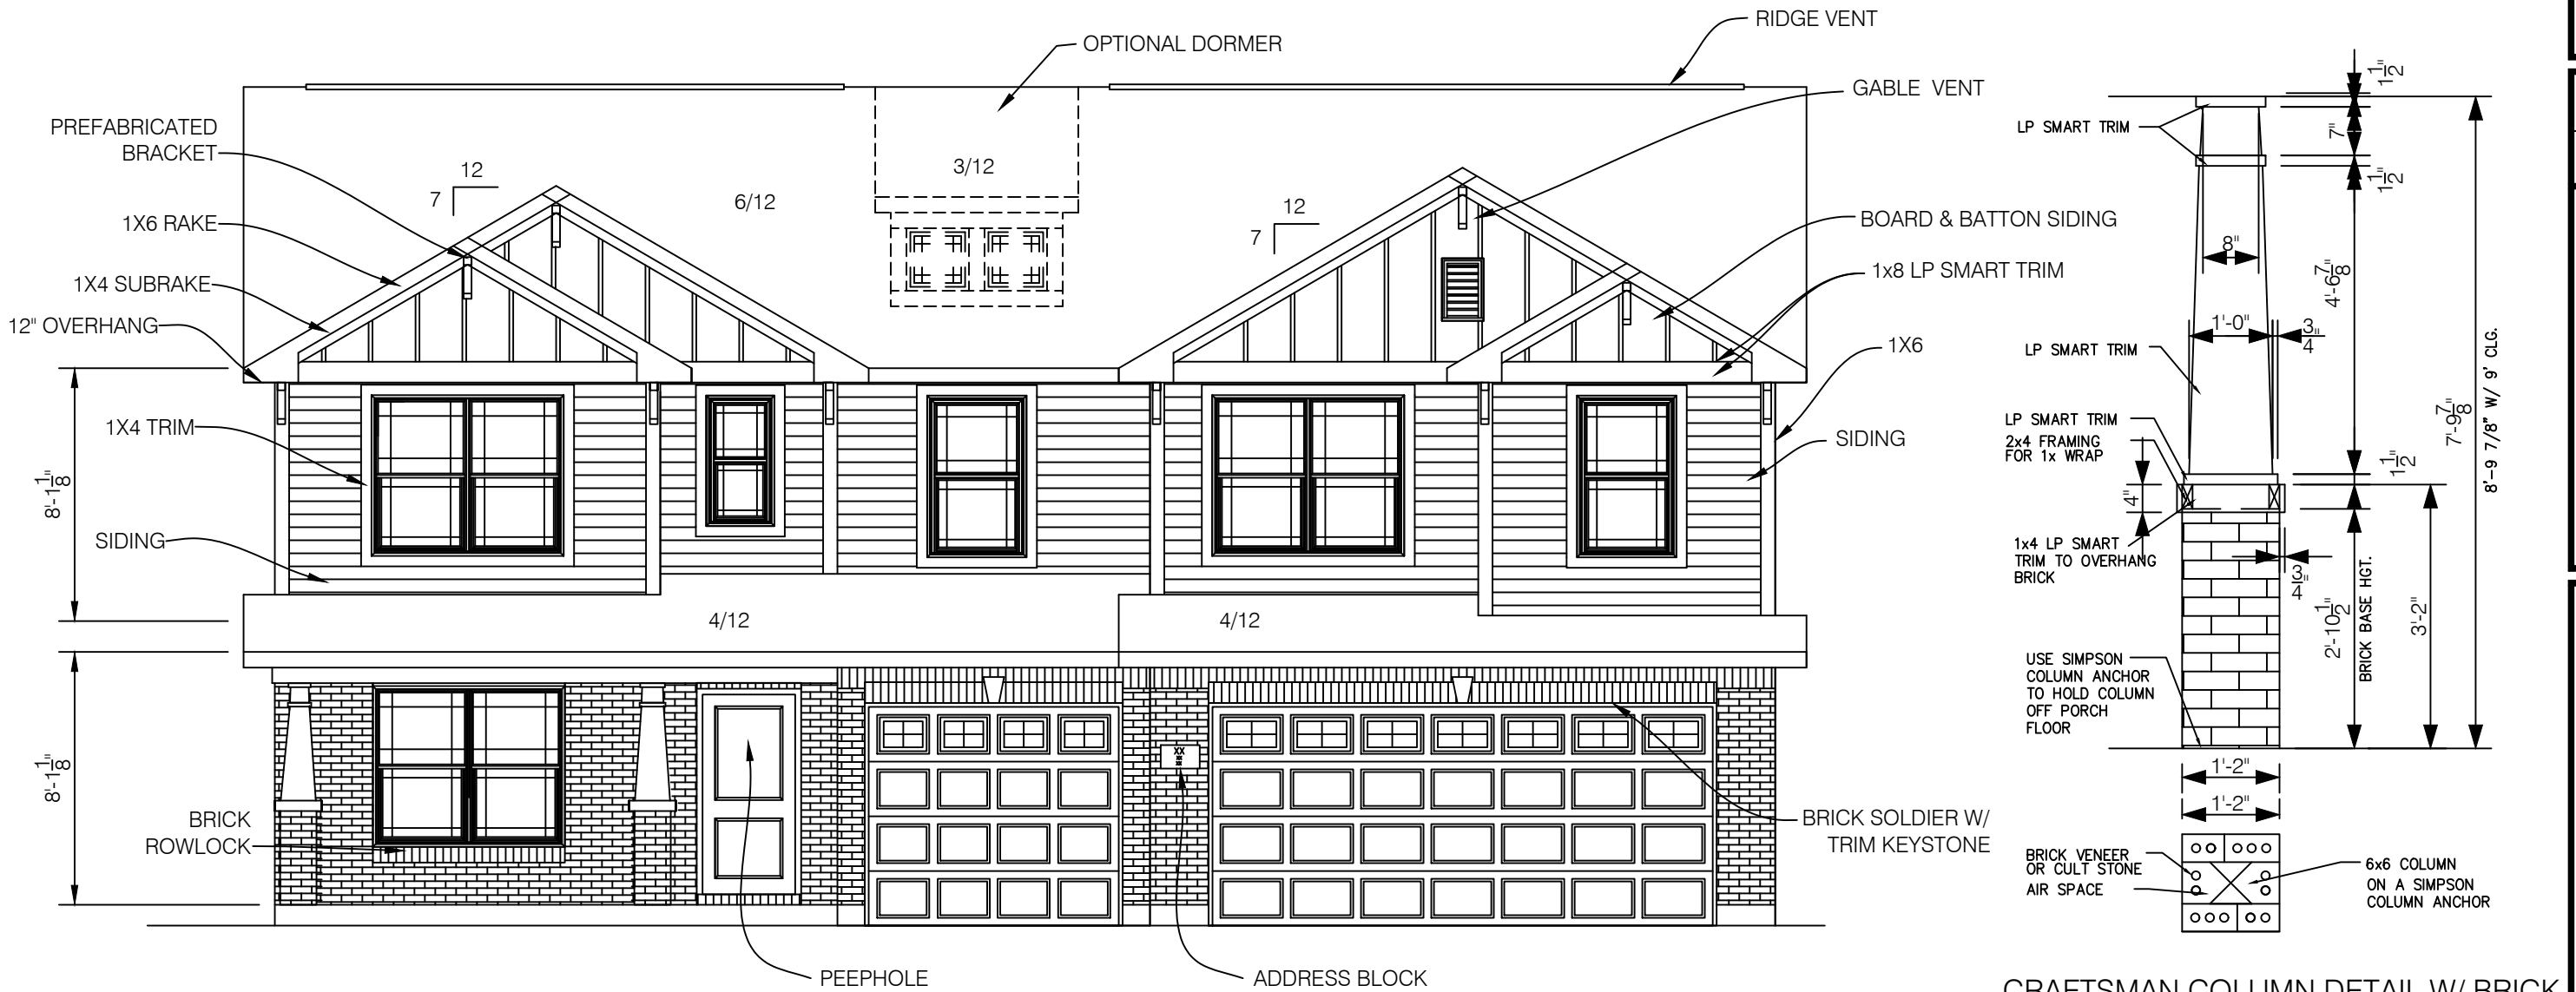


FRONT CRAFTSMAN ELEVATION

SCALE: 3/16" = 1'-0" MODEL #4020


BRICK = 31%
ONE COACH LIGHT PER GARAGE LEG

CRAFTSMAN COLUMN DETAIL W/ BRICK
 NOT TO SCALE

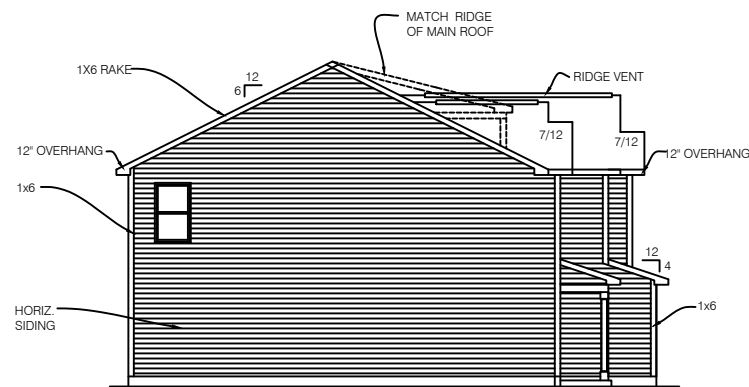


LEFT ELEVATION

SCALE: 1/16" = 1'-0" MODEL # 4020

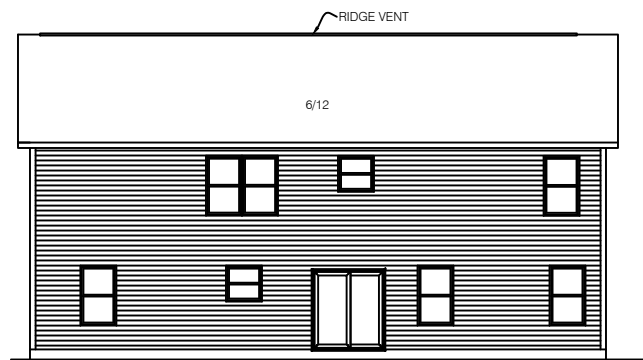

REAR ELEVATION

SCALE: 1/16" = 1'-0" MODEL # 4020

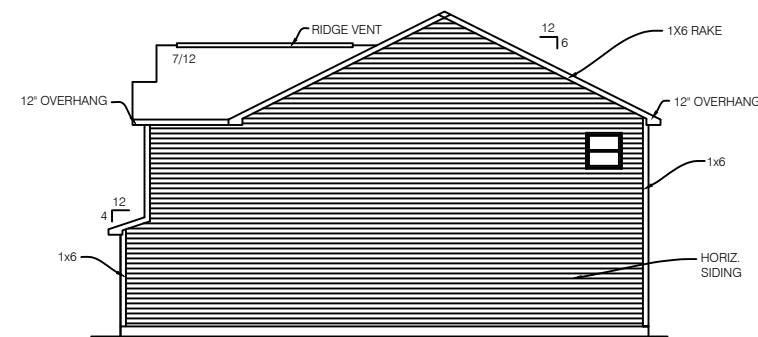

RIGHT ELEVATION

SCALE: 1/16" = 1'-0" MODEL # 4020


DATE:
9.7.11 JCW

NO.	DATE	REVISION	DR	CK

4020 CAMPTON
XXXXX RESIDENCE
WESTPORT HOMES
INDIANAPOLIS, IN
9210 N. MERIDIAN ST.


SHEET TITLE:
2996 S.F. 2-STORY

SHEET NO.
1

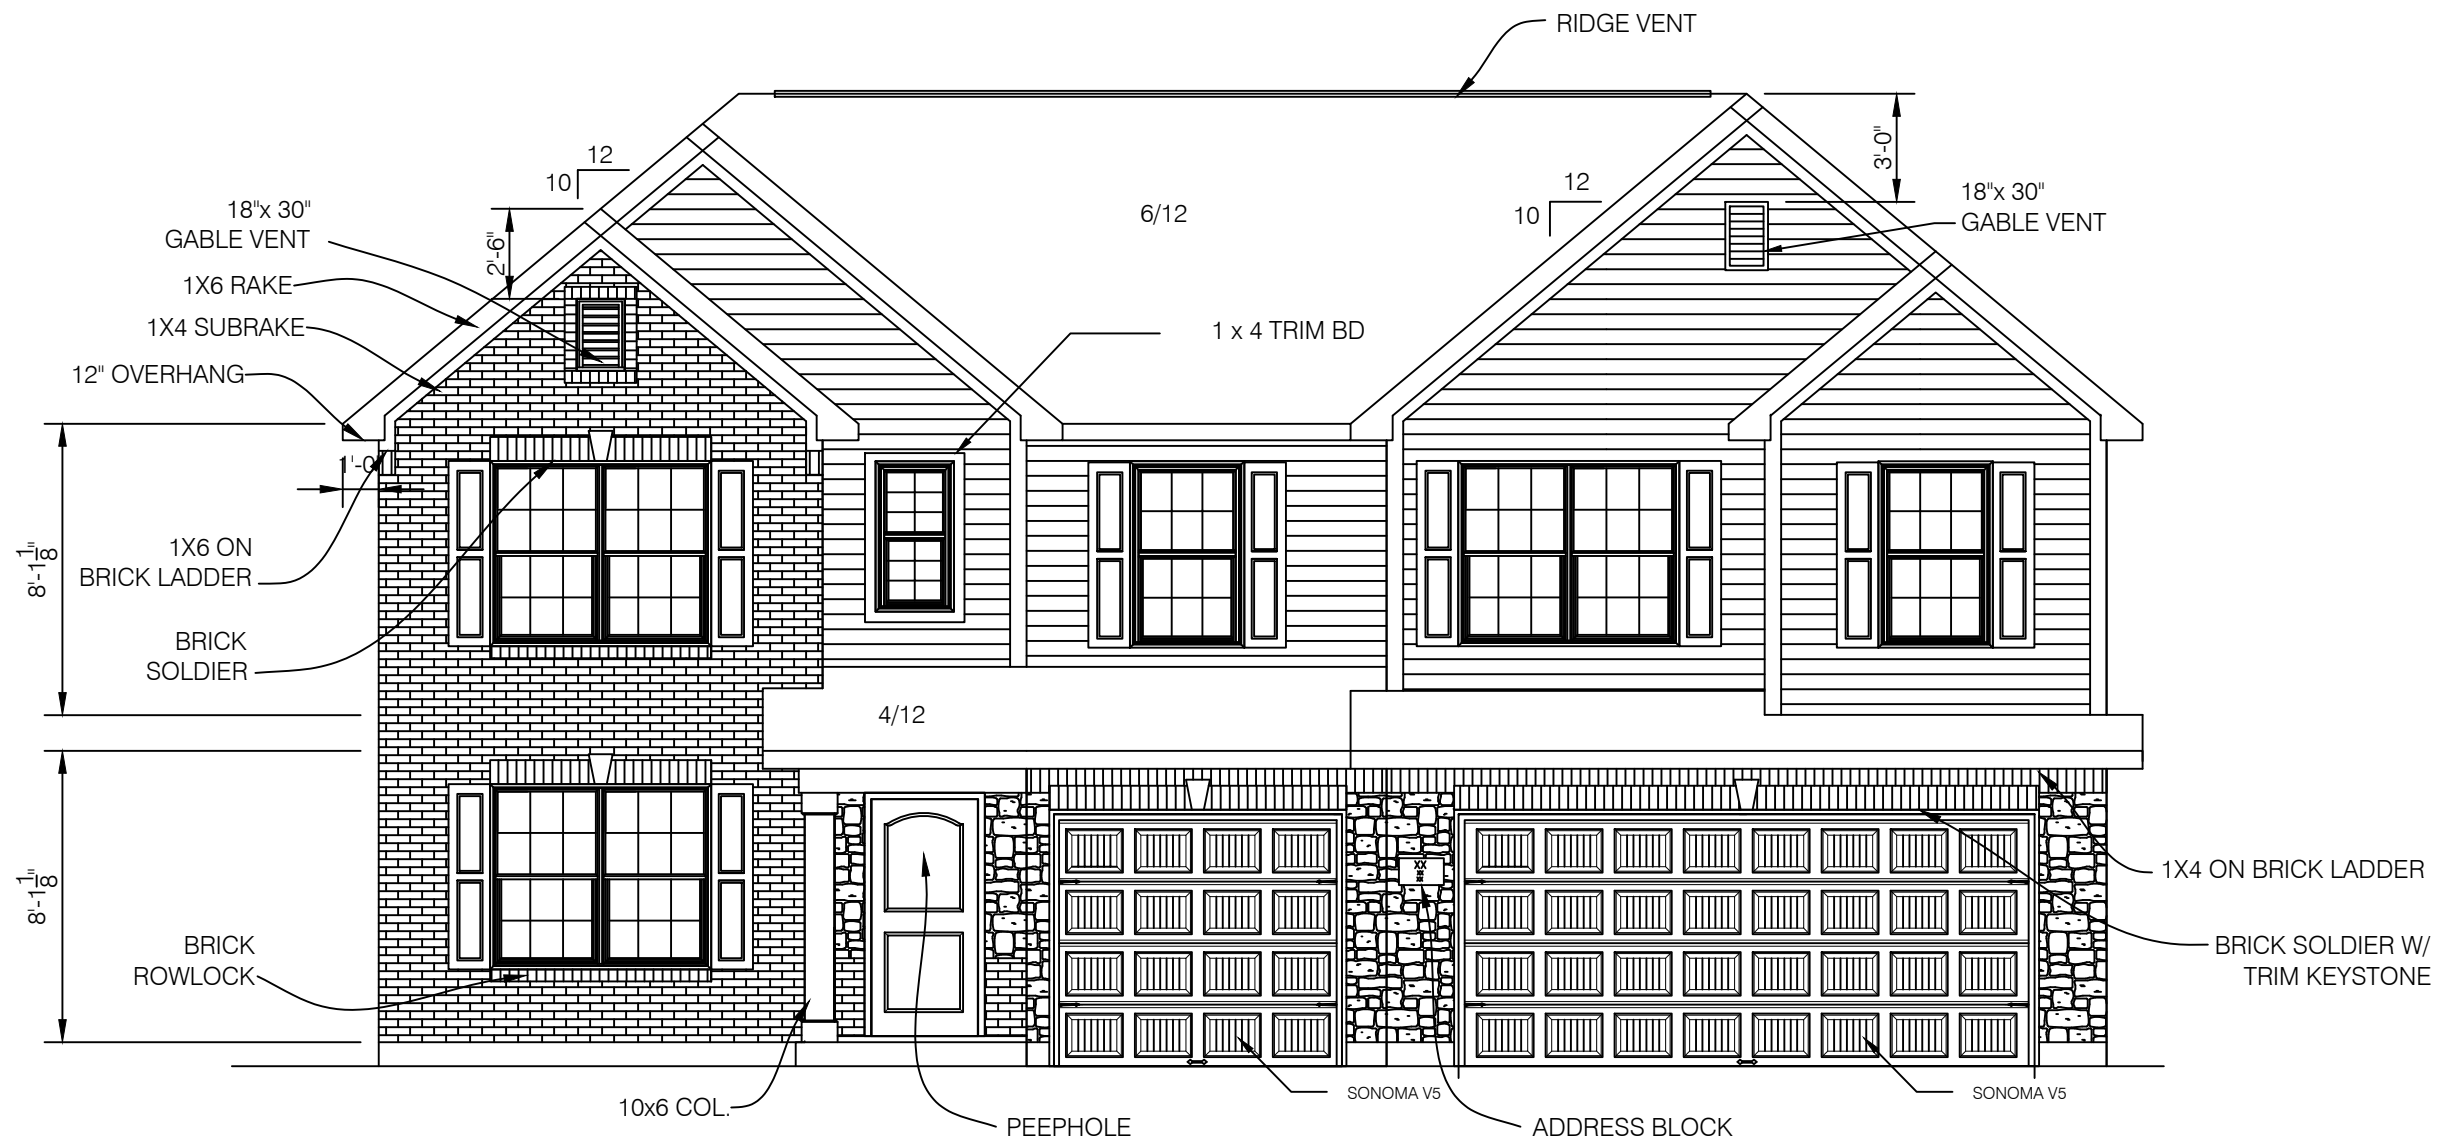


FRONT GALLERY ELEVATION
 SCALE: 3/16" = 1'-0" MODEL #4020


BRICK & STONE = 47%
 ONE COACH LIGHT PER GARAGE LEG

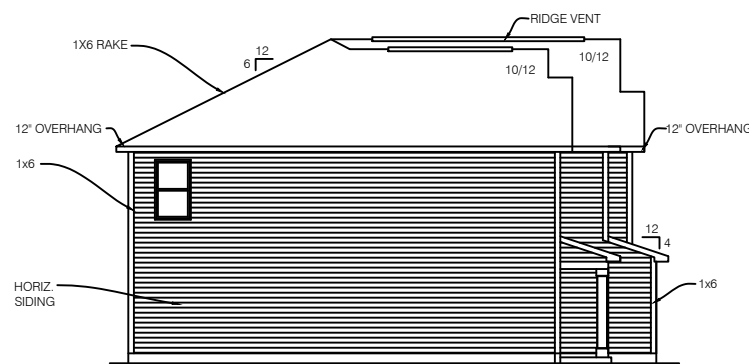

LEFT ELEVATION
 SCALE: 1/16" = 1'-0" MODEL # 4020

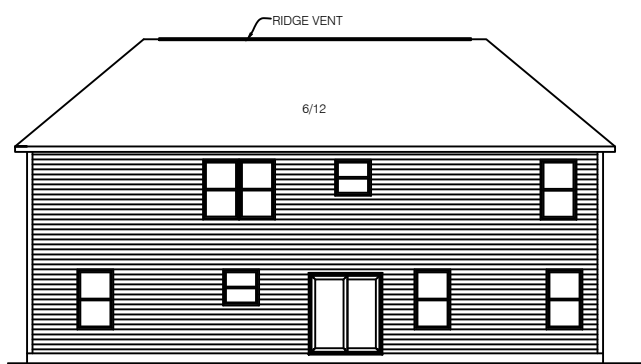

REAR ELEVATION
 SCALE: 1/16" = 1'-0" MODEL # 4020

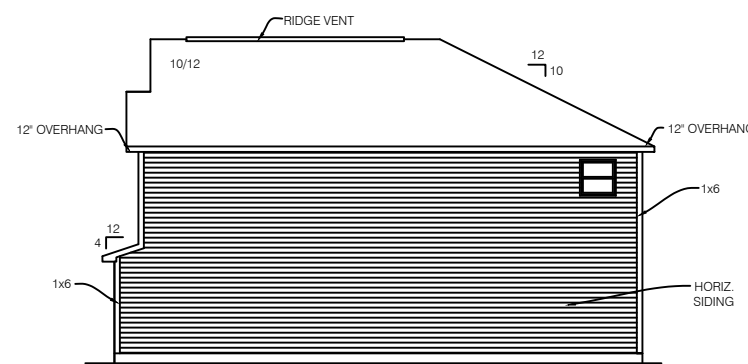

RIGHT ELEVATION
 SCALE: 1/16" = 1'-0" MODEL # 4020


DATE: 9.7.11 JCW

NO.	DATE	REVISION	DR	CK


4020 CAMPTON
 XXXXX RESIDENCE
 WESTPORT HOMES
 9210 N. MERIDIAN ST.
 INDIANAPOLIS, IN

SHEET TITLE:
 2996 S.F. 2-STORY


SHEET NO.
 1

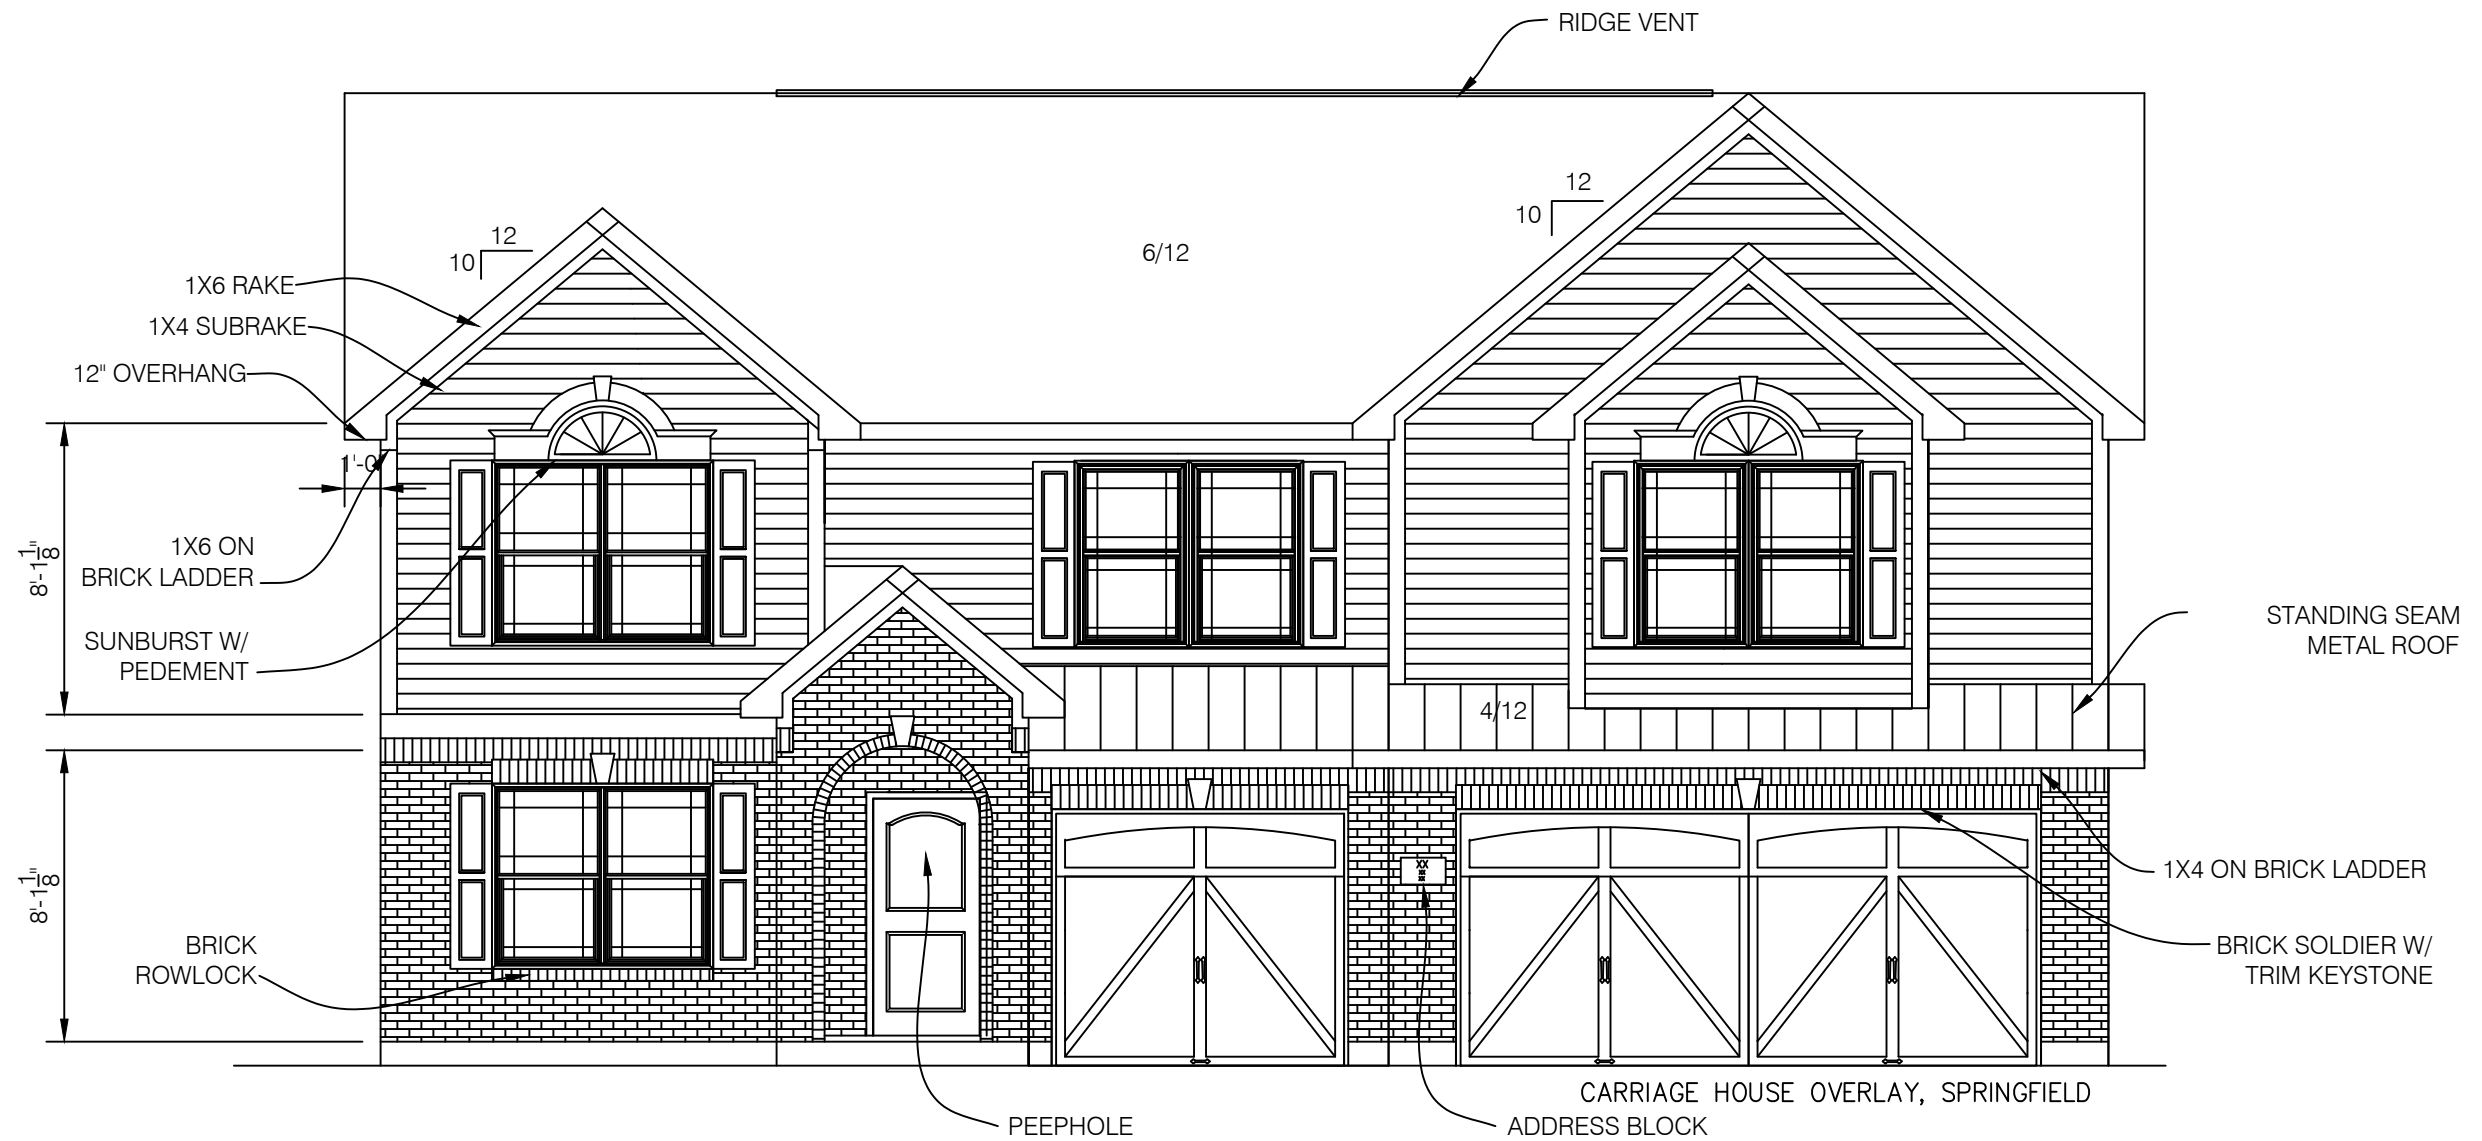


BRICK = 33% FRONT CARRIAGE ELEVATION
 SCALE: 3/16" = 1'-0" MODEL #4020
 ONE COACH LIGHT PER GARAGE LEG

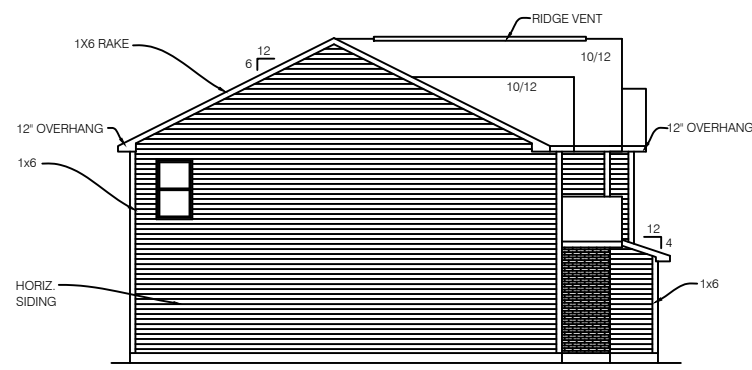

LEFT ELEVATION
 SCALE: 1/16" = 1'-0" MODEL # 4020

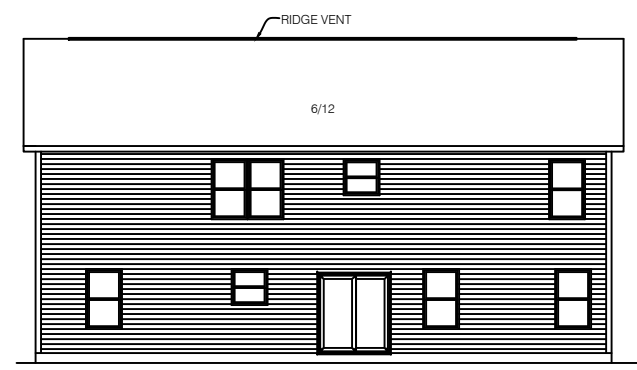

REAR ELEVATION
 SCALE: 1/16" = 1'-0" MODEL # 4020

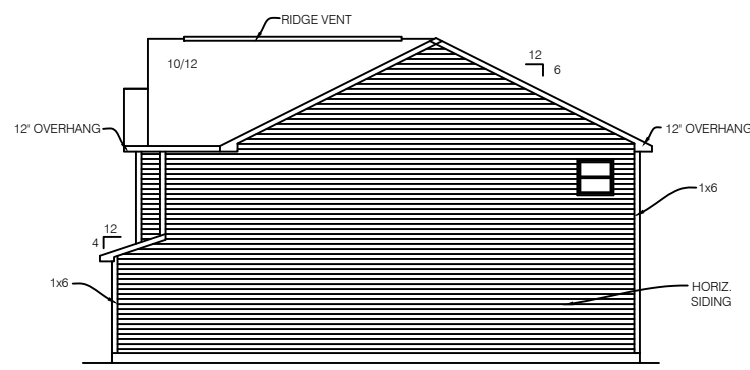

RIGHT ELEVATION
 SCALE: 1/16" = 1'-0" MODEL # 4020

DATE:
9.7.11 JCW

NO.	DATE	REVISION	DR	CK

4020 CAMPTON
 XXXXX RESIDENCE
 WESTPORT HOMES
INDIANAPOLIS, IN
 9210 N. MERIDIAN ST.

SHEET TITLE:
 2996 S.F. 2-STORY

SHEET NO.
 1


DATE:
9.7.11 JCW

NO.	DATE	REVISION	DR	CK


4020 CAMPTON
XXXXX RESIDENCE
WESTPORT HOMES
INDIANAPOLIS, IN
9210 N. MERIDIAN ST.

SHEET TITLE:
2996 S.F. 2-STORY


SHEET NO.
—

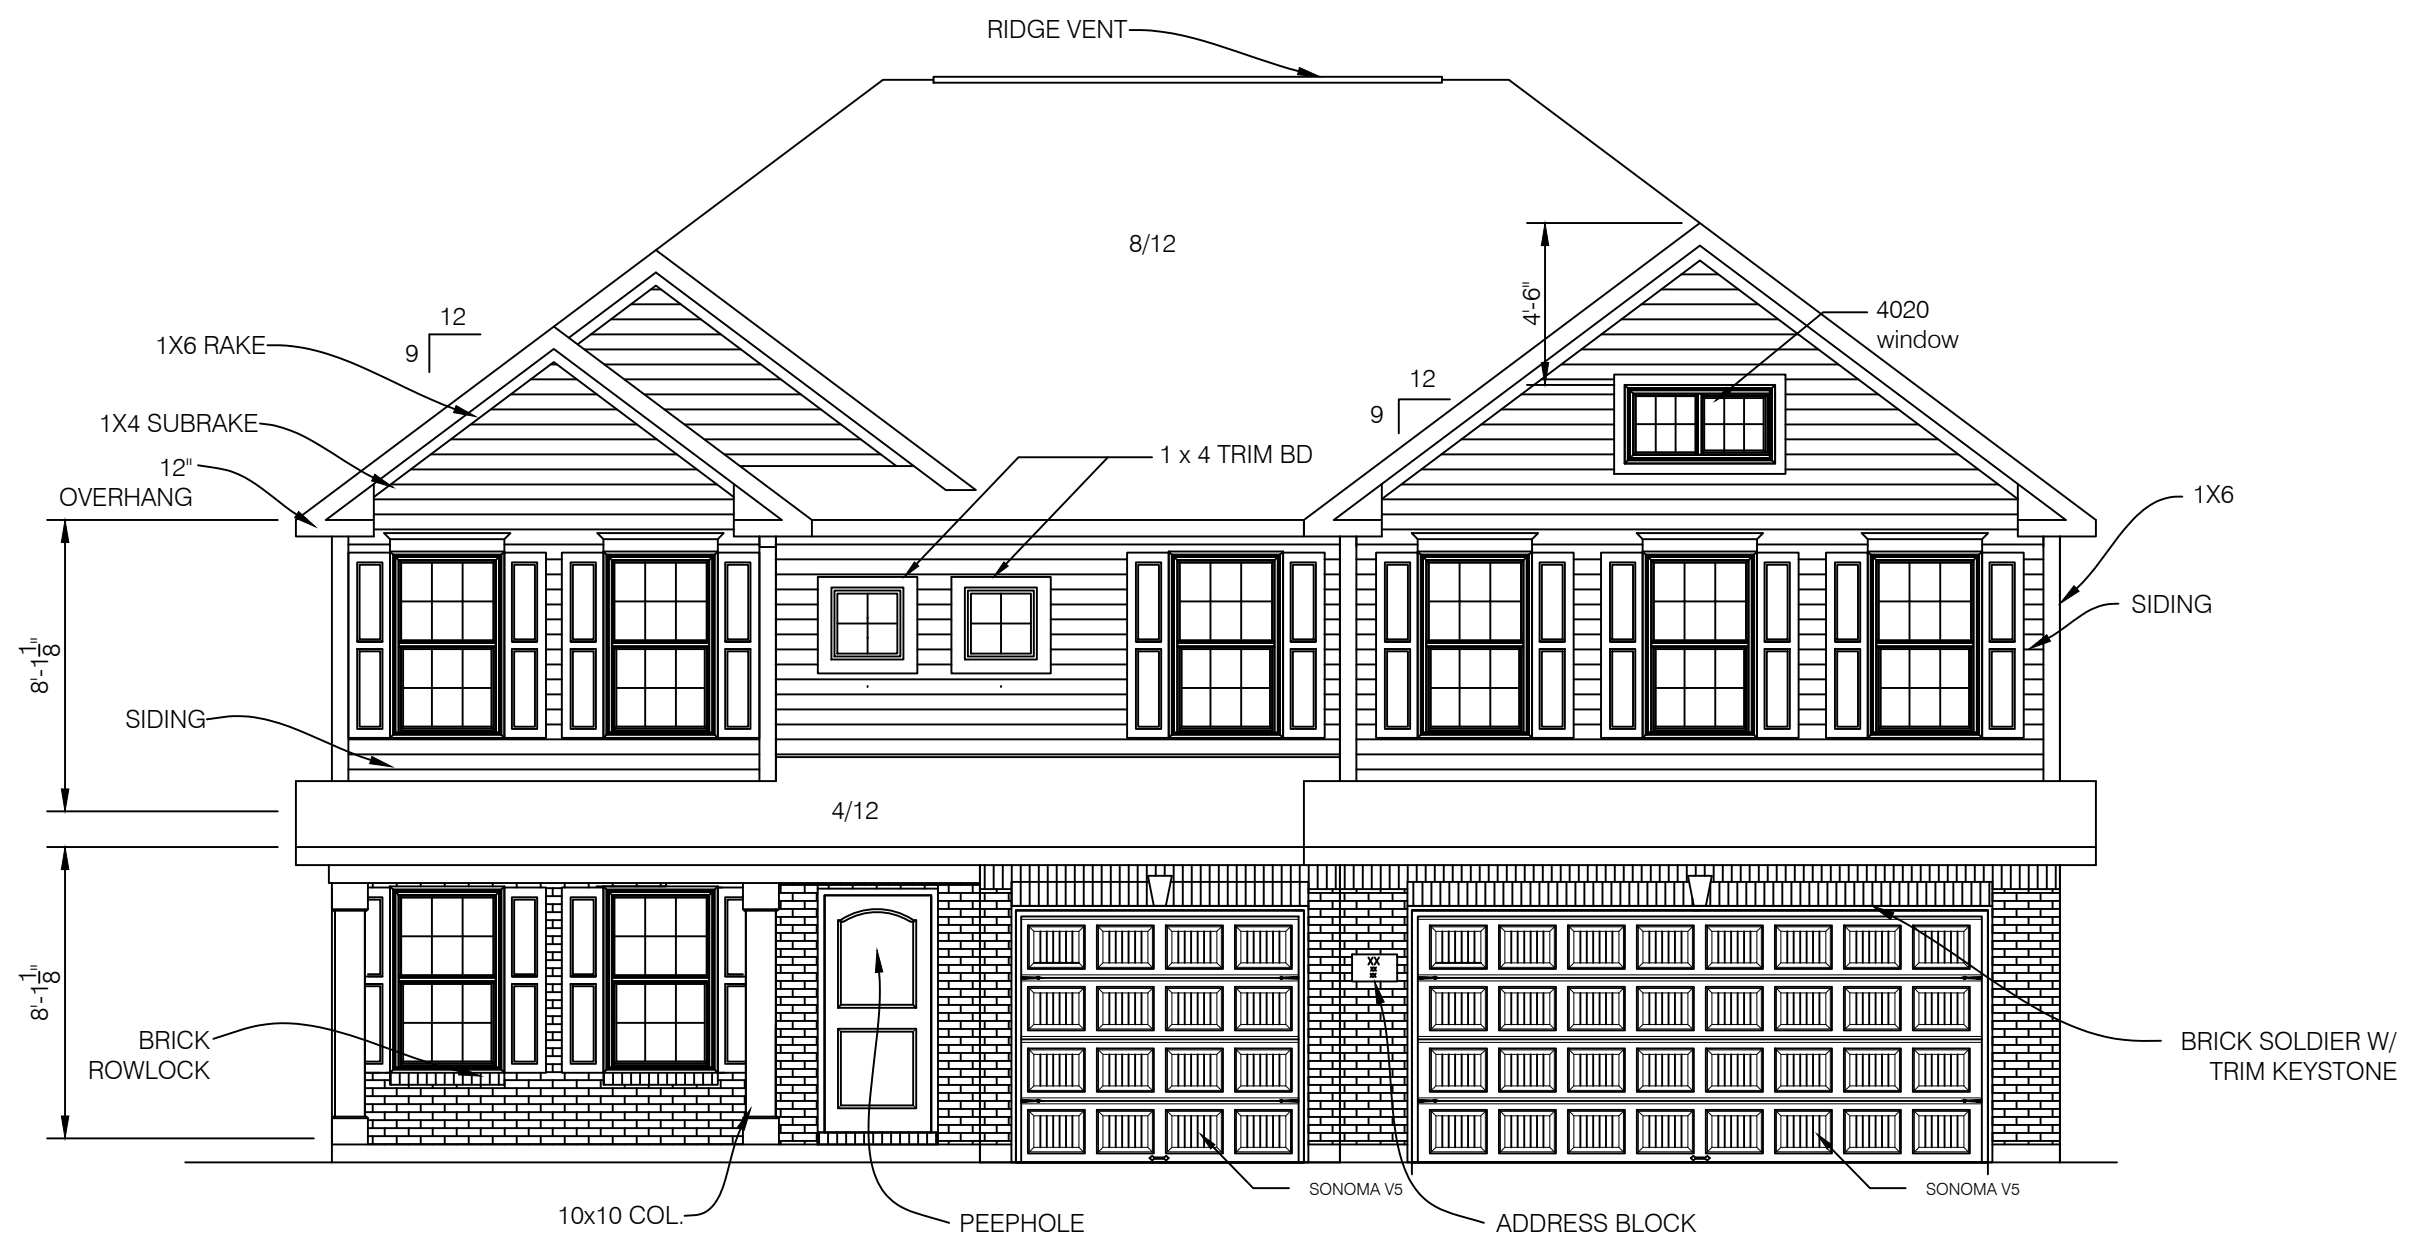


FRONT ESTATE ELEVATION
SCALE: 3/16" = 1'-0" MODEL #4020
BRICK = 31%
ONE COACH LIGHT PER GARAGE LEG

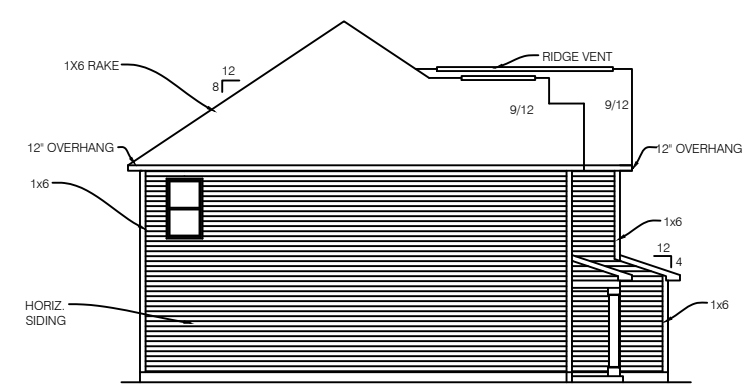



LEFT ELEVATION
SCALE: 1/16" = 1'-0" MODEL # 4020

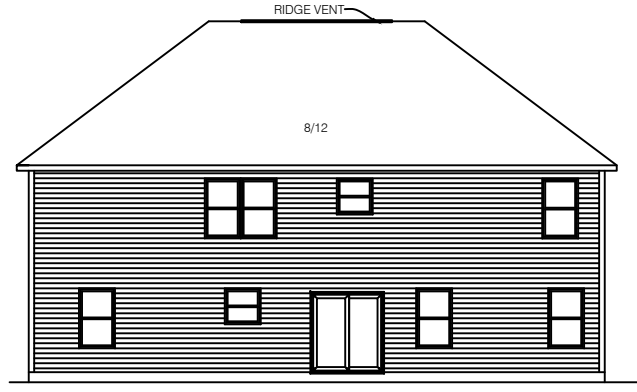


REAR ELEVATION
SCALE: 1/16" = 1'-0" MODEL # 4020

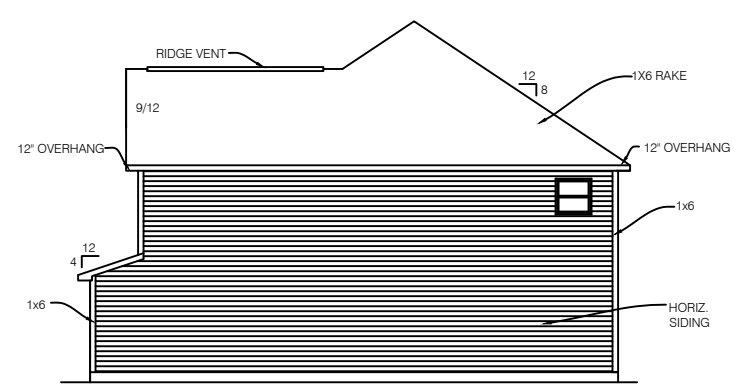

RIGHT ELEVATION
SCALE: 1/16" = 1'-0" MODEL # 4020

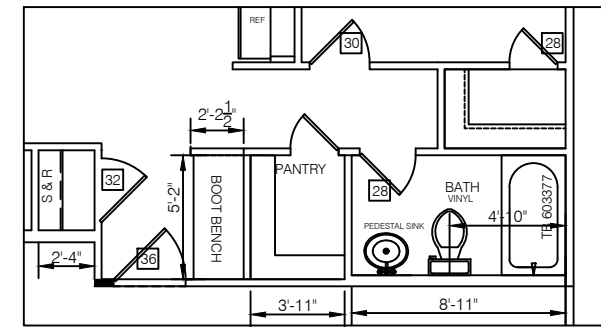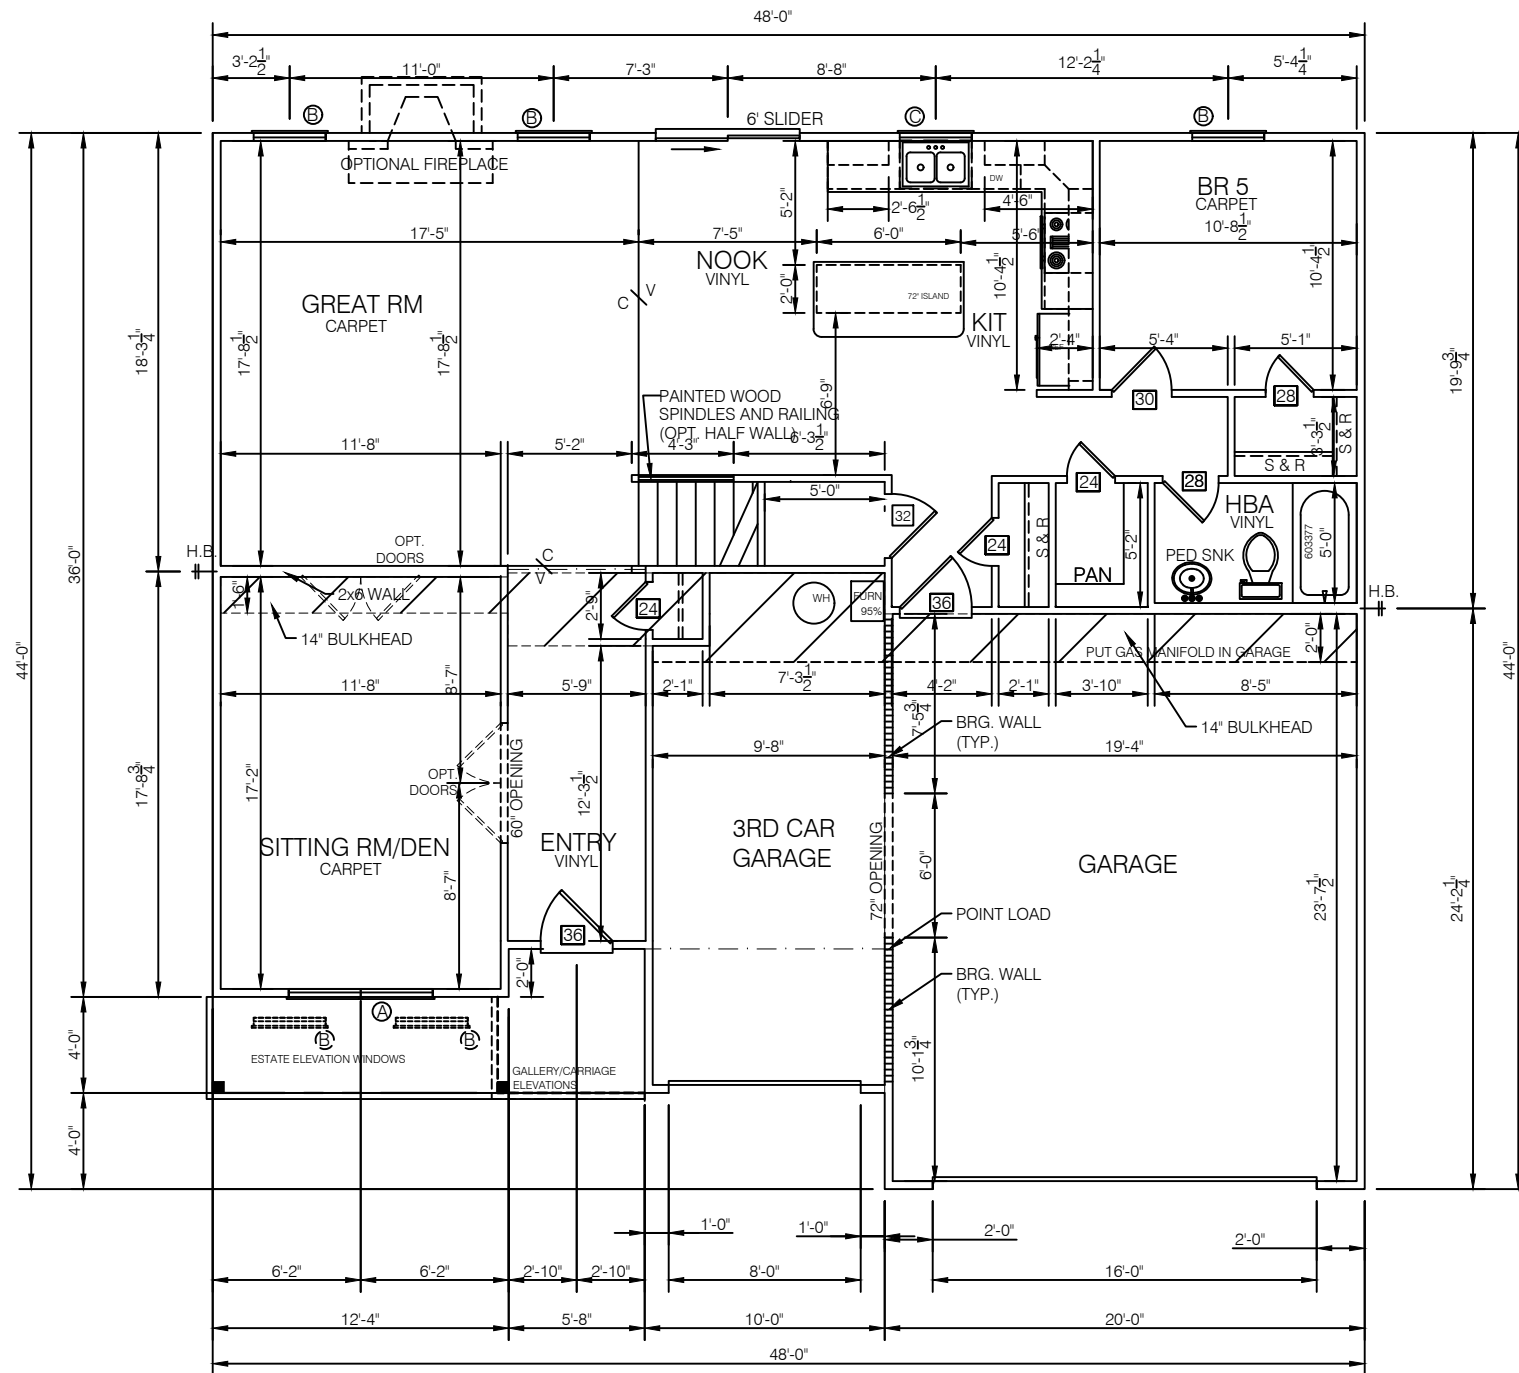

OPTIONAL BOOT BENCH

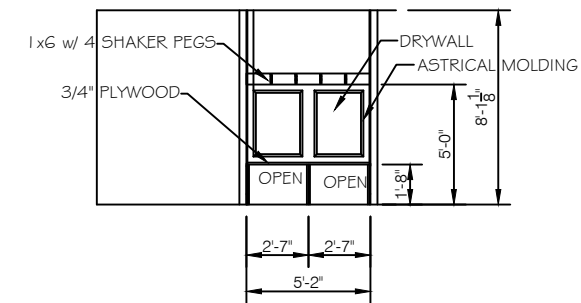

OPTIONAL BOOT BENCH

FIRST FLOOR PLAN (SLAB & CELLAR BASE)

SCALE: 1/8" = 1'-0"

MODEL #: 4020

FIRST = 1236 SF SECOND = 1760 SF GARAGE = 681 SF

DATE:
9.7.11 JCW


NO.	DATE	REVISION	DR	CK

4020 CAMPTON
XXXXX RESIDENCE
WESTPORT HOMES
INDIANAPOLIS, IN
9210 N. MERIDIAN ST.

SHEET TITLE:
2996 S.F. 2-STORY


SHEET NO.

3

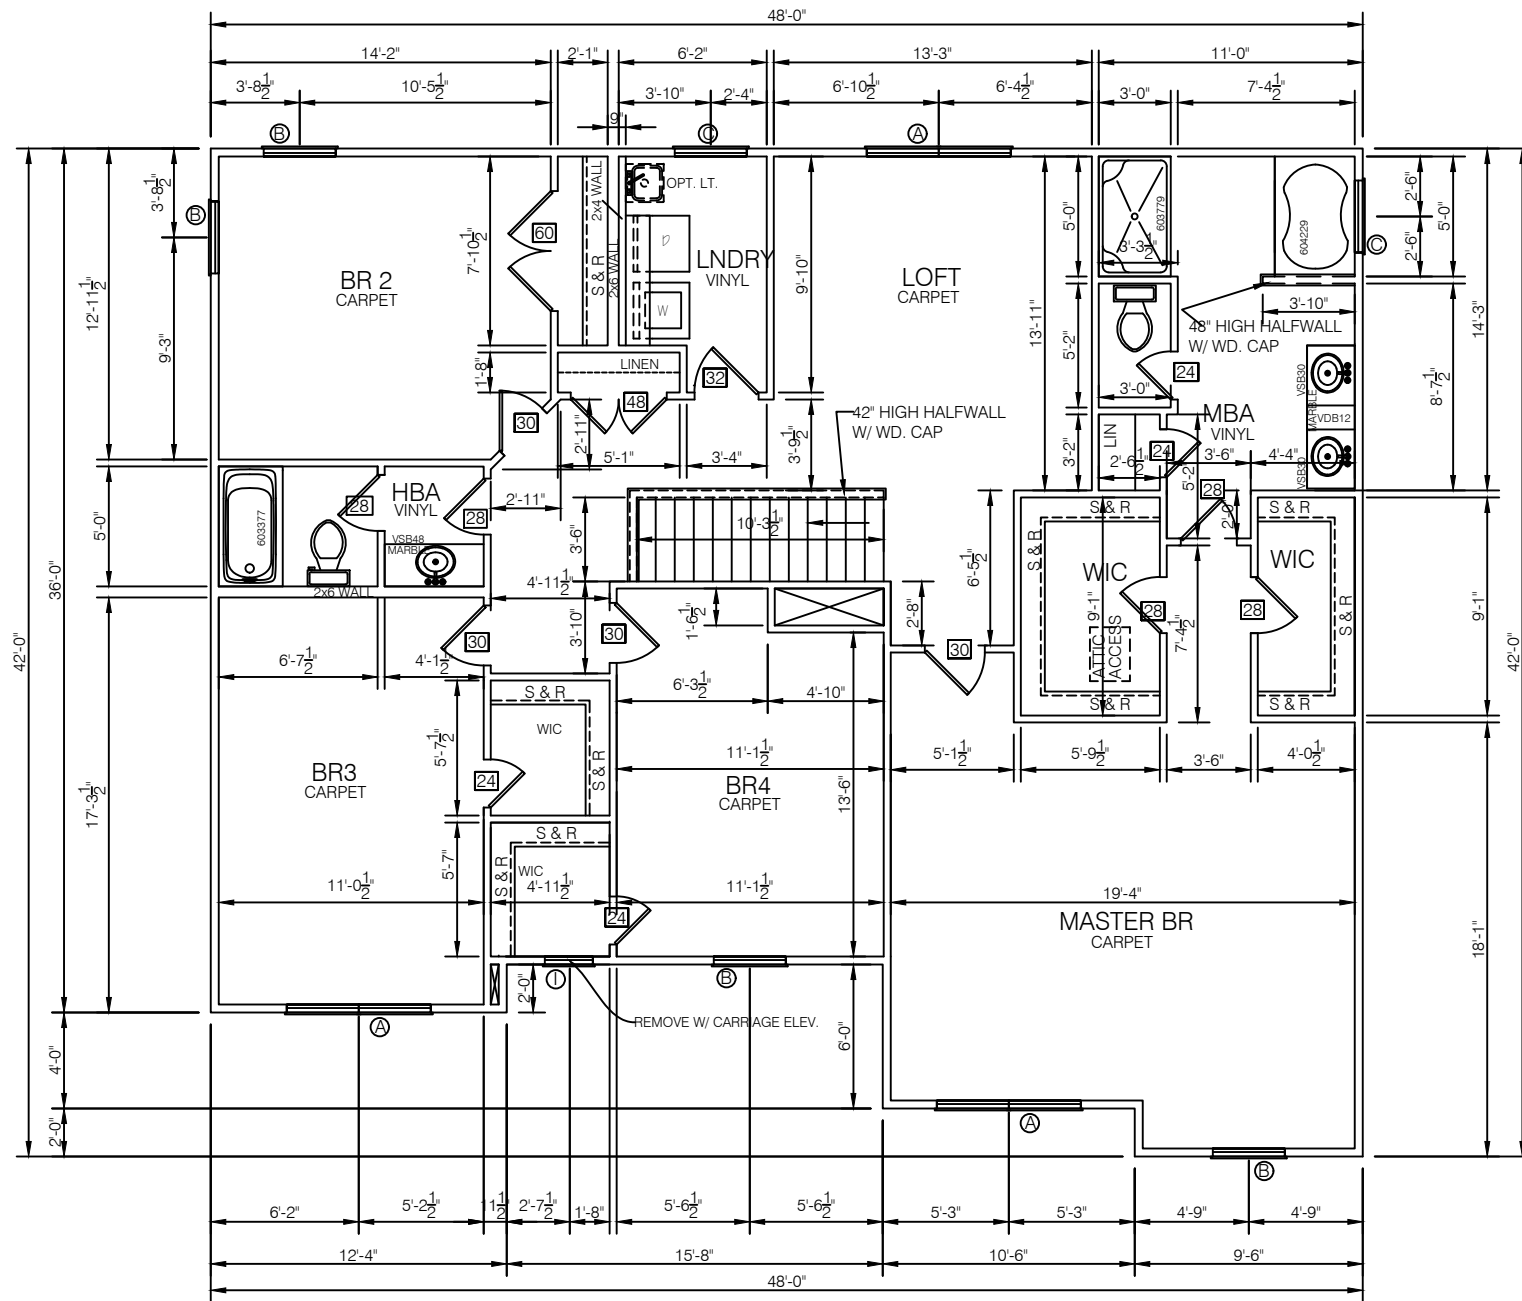


SECOND FLOOR PLAN (SLAB & CELLAR BASE)

SCALE: 1/8"=1'-0" MODEL #: 4020
 FIRST = 1236 SF SECOND = 1760 SF GARAGE = 681 SF

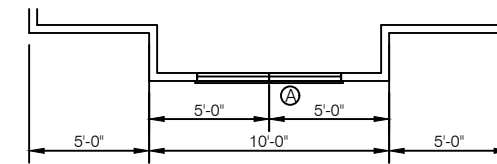

CARRIAGE MASTER BEDROOM WINDOWS
 SCALE: 1/8"=1'-0" MODEL #: 4020

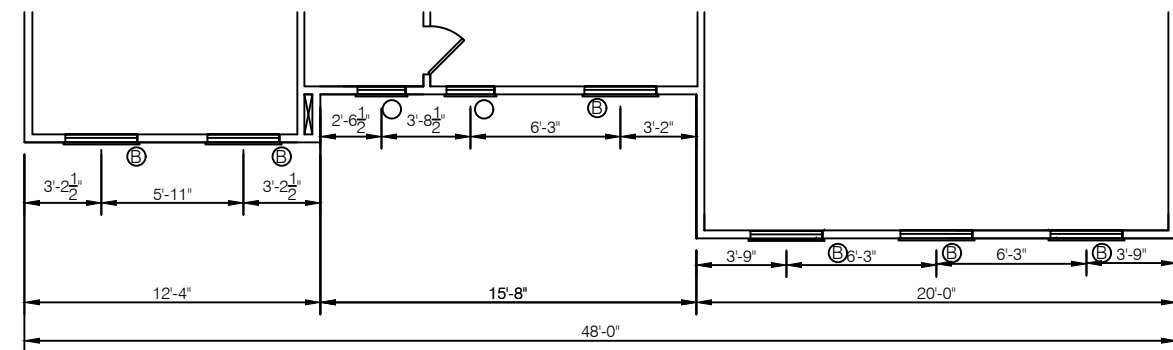

ESTATE ELEVATION FACADE
 SCALE: 1/8"=1'-0" MODEL #: 4020

DATE:
9.7.11 JCW

NO.	DATE	REVISION	DR	CK

4020 CAMPTON
XXXXX RESIDENCE
WESTPORT HOMES
INDIANAPOLIS, IN
9210 N. MERIDIAN ST.

SHEET TITLE:
 2996 S.F. 2-STORY

SHEET NO.
4