


FRONT ELEVATION PREMIER

SCALE: 3/16" = 1'-0"

MODEL #4395


BRICK = 55%
ONE COACH LIGHT PER GARAGE LEG

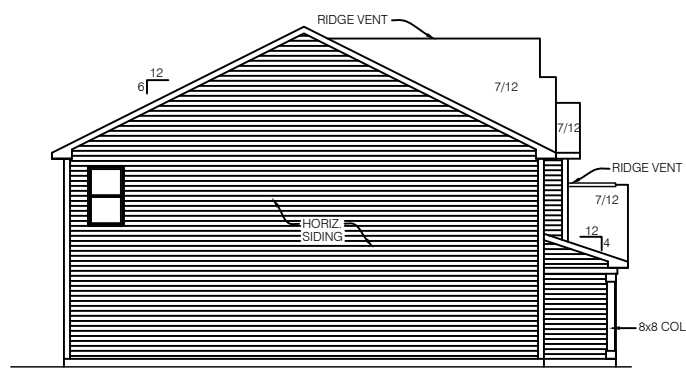

LEFT ELEVATION

SCALE: 1/16" = 1'-0"


MODEL # 4395

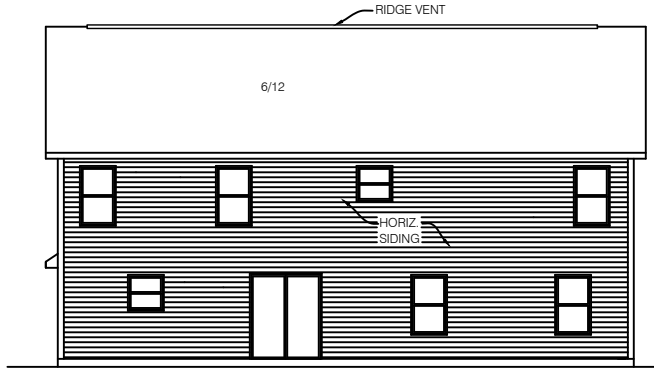

REAR ELEVATION

SCALE: 1/16" = 1'-0"

MODEL # 4395

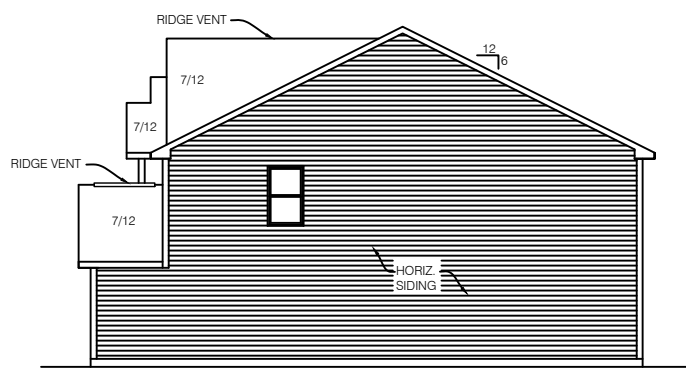

RIGHT ELEVATION

SCALE: 1/16" = 1'-0"

MODEL # 4395


DATE:
9.7.11 JCW

NO.	DATE	REVISION	DR	CK

4395 DENALI
XXXXX RESIDENCE
WESTPORT HOMES
9210 N. MERIDIAN ST.
INDIANAPOLIS, IN


SHEET TITLE:
3446 S.F. 2-STORY

SHEET NO.
1

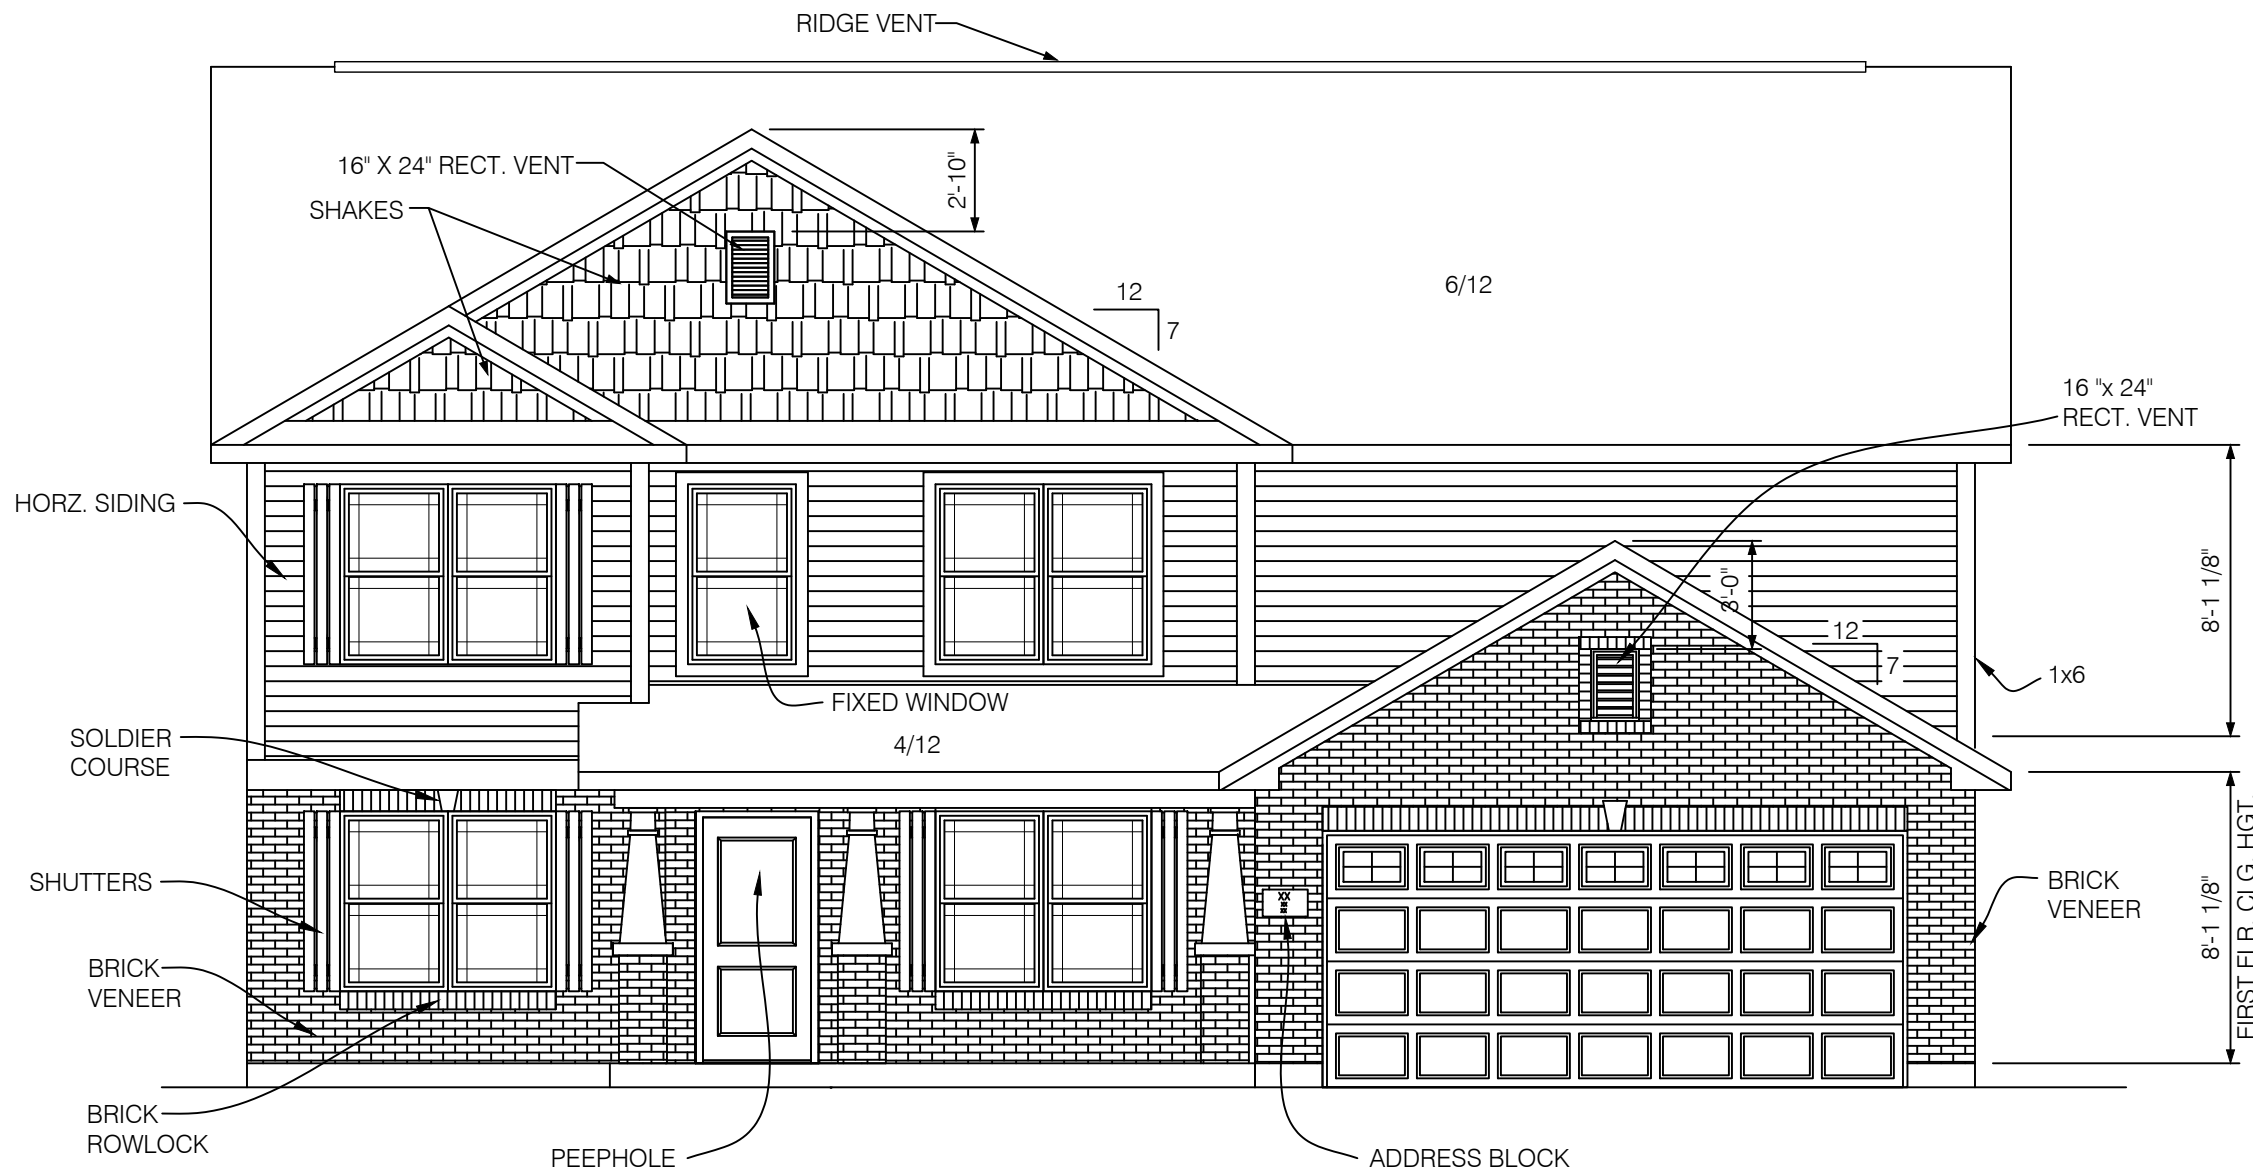


FRONT ELEVATION CRAFTSMAN
 SCALE: 3/16" = 1'-0" MODEL #4395


BRICK = 45%
 ONE COACH LIGHT PER GARAGE LEG

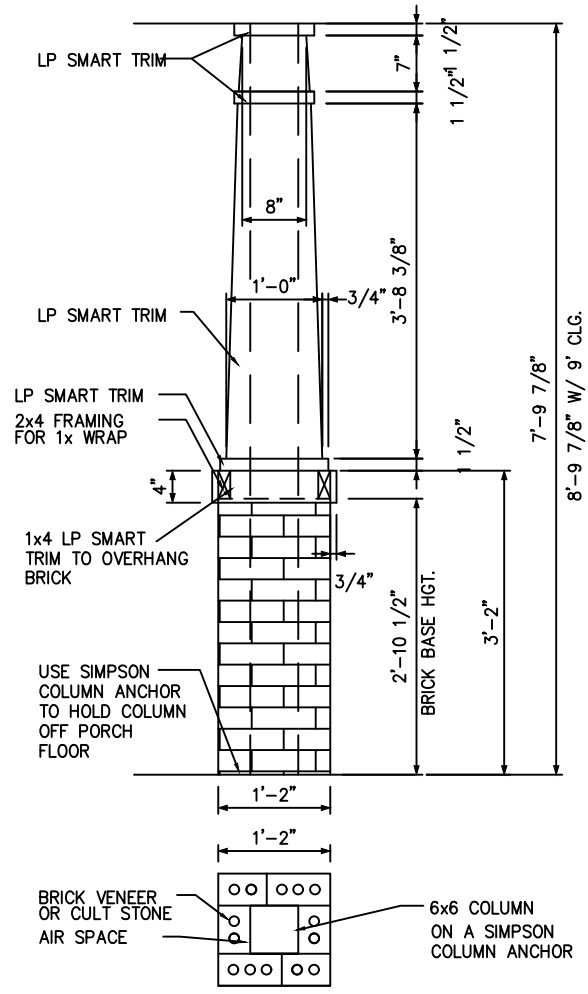


CRAFTSMEN COLUMN
 DETAIL W/ BRICK
 NOT TO SCALE

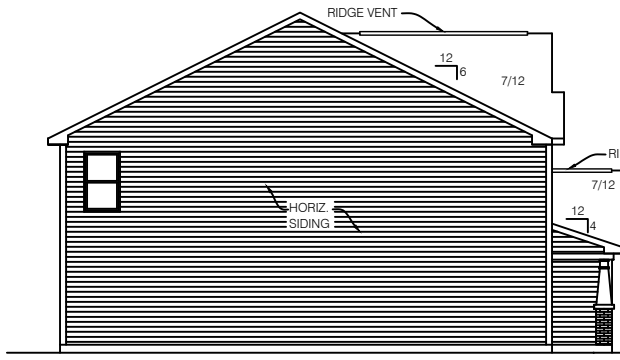

LEFT ELEVATION
 SCALE: 1/16" = 1'-0" MODEL # 4395

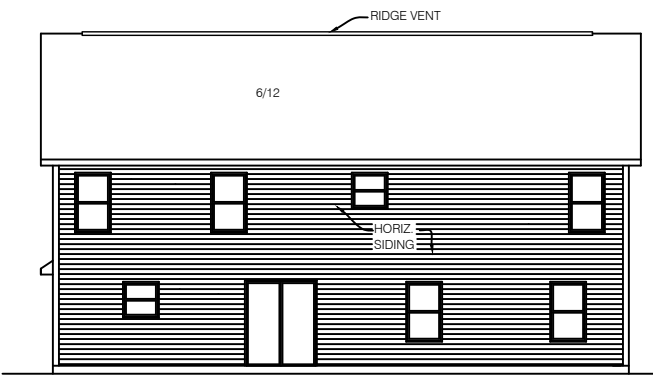

REAR ELEVATION
 SCALE: 1/16" = 1'-0" MODEL # 4395

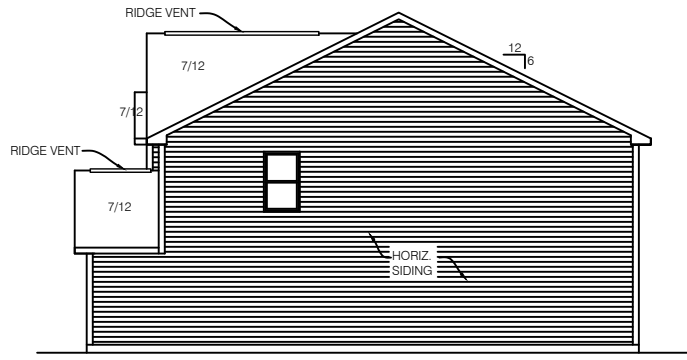

RIGHT ELEVATION
 SCALE: 1/16" = 1'-0" MODEL # 4395


DATE:
 9.7.11 JCW

NO.	DATE	REVISION	DR.	CK.

4395 DENALI
 XXXXX RESIDENCE
 WESTPORT HOMES
 9210 N. MERIDIAN ST. INDIANAPOLIS, IN


SHEET TITLE:
 3446 S.F. 2-STORY

SHEET NO.
 —

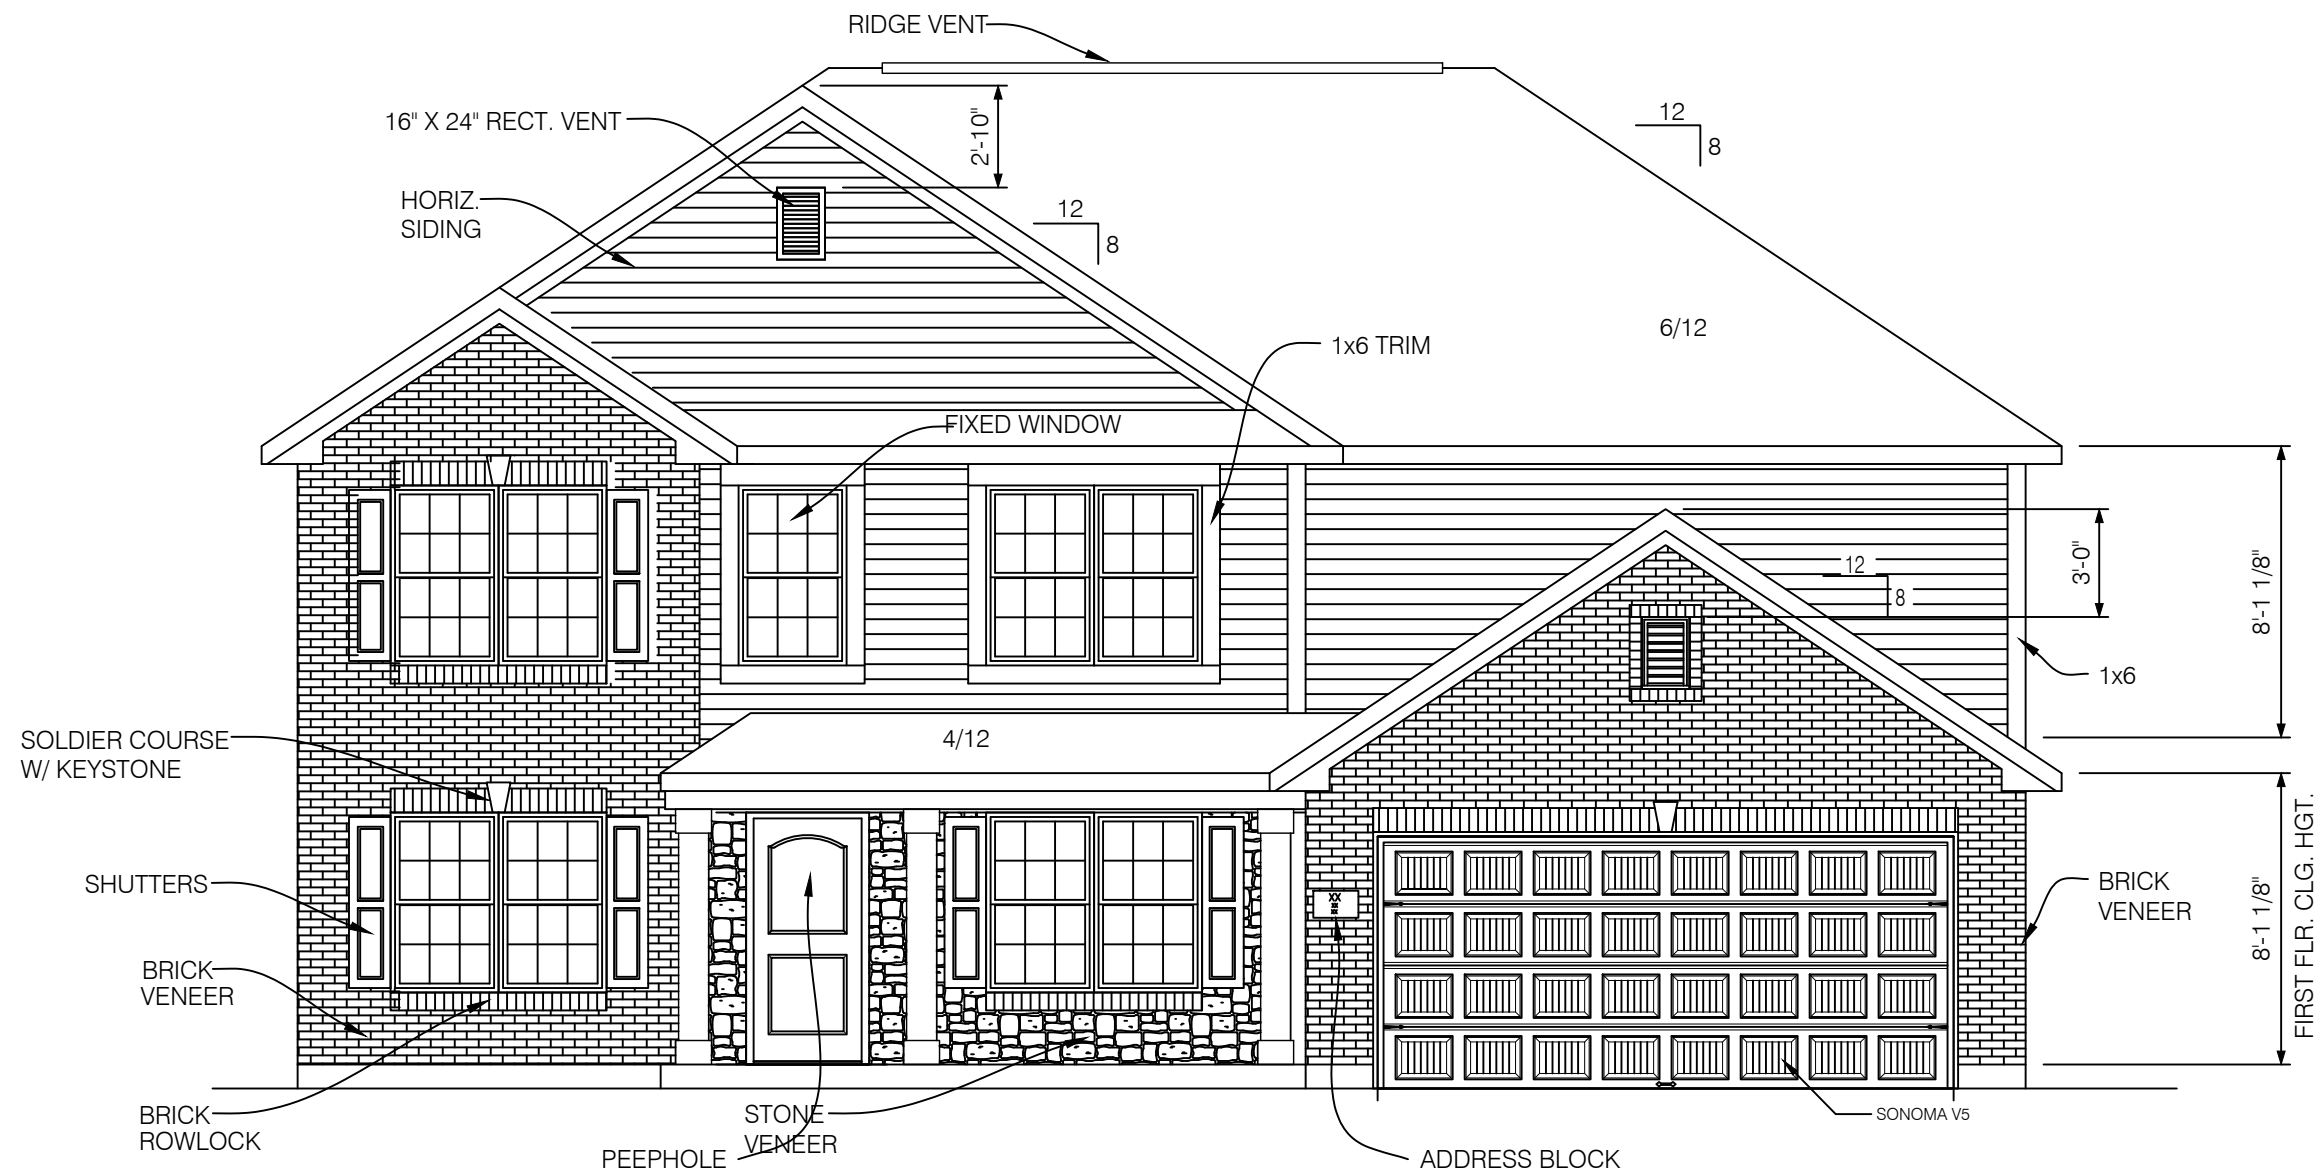


FRONT ELEVATION GALLERY
 SCALE: 3/16" = 1'-0" MODEL #4395


BRICK & STONE = 58%
 ONE COACH LIGHT PER GARAGE LEG

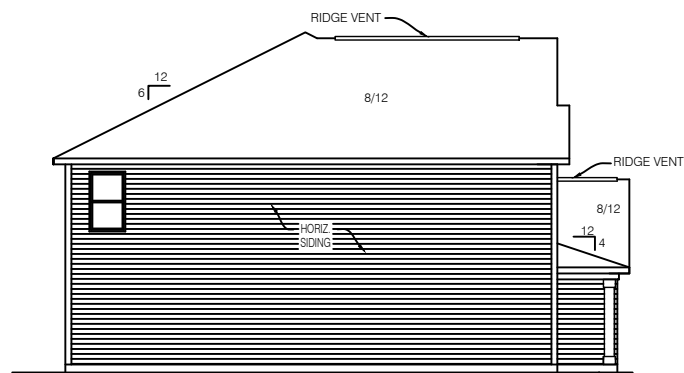

LEFT ELEVATION
 SCALE: 1/16" = 1'-0" MODEL # 4395

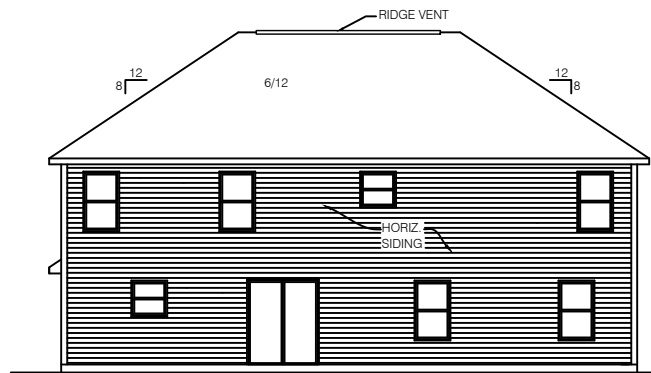

REAR ELEVATION
 SCALE: 1/16" = 1'-0" MODEL # 4395

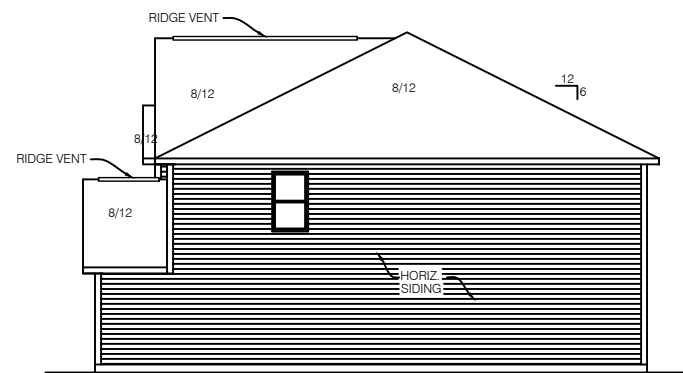

RIGHT ELEVATION
 SCALE: 1/16" = 1'-0" MODEL # 4395


DATE:
9.7.11 JCW

NO.	DATE	REVISION	DR	CK

4395 DENALI
 XXXXX RESIDENCE
 WESTPORT HOMES
 INDIANAPOLIS, IN
 9210 N. MERIDIAN ST.

SHEET TITLE:
 3446 S.F. 2-STORY

SHEET NO.
 1

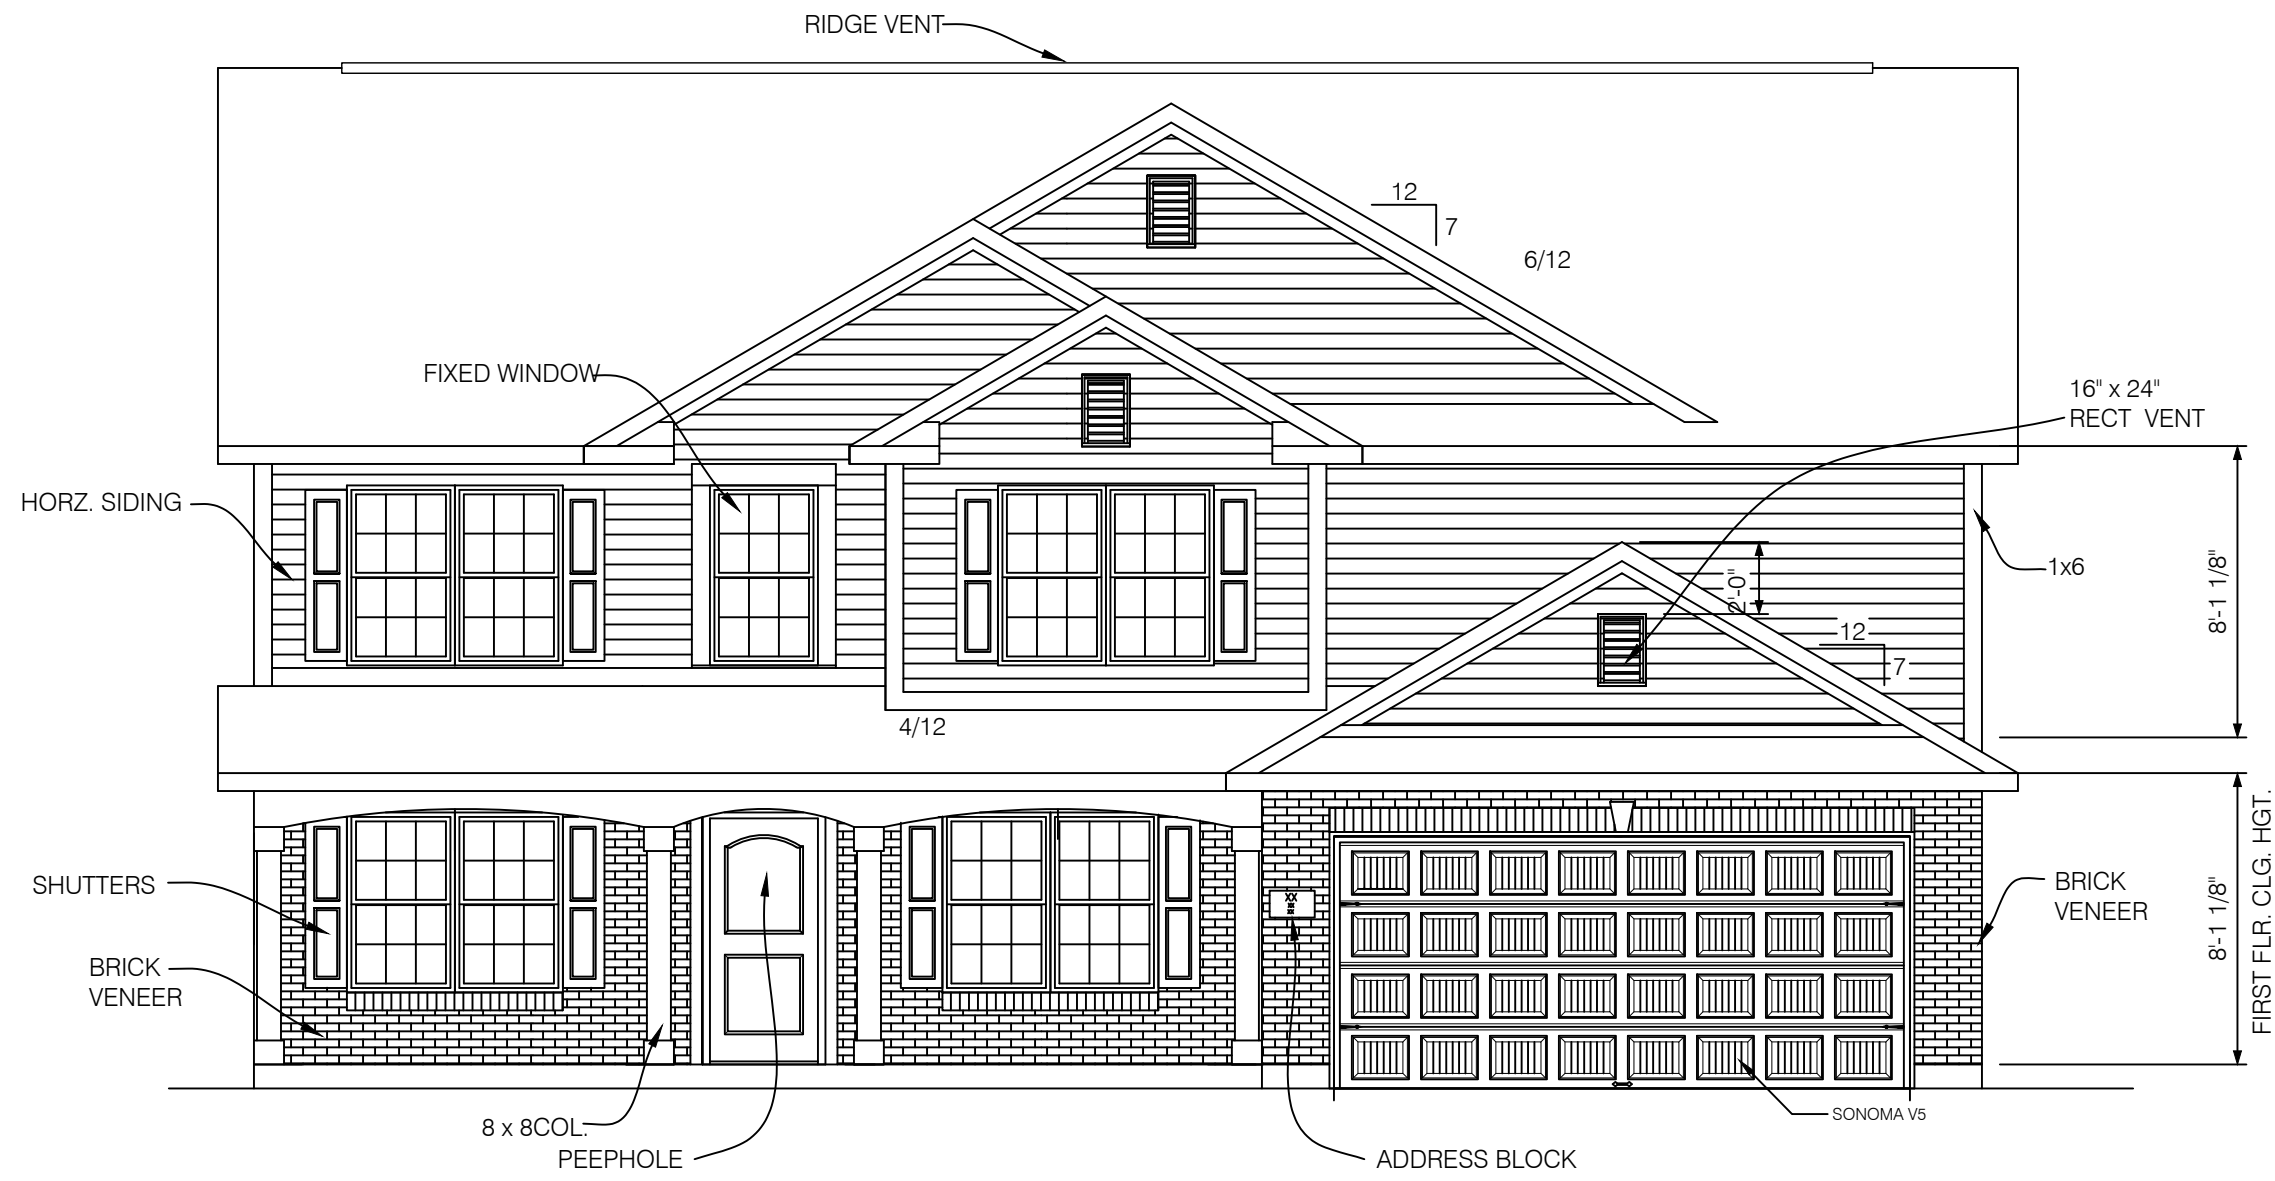


FRONT ELEVATION ESTATE

SCALE: 3/16" = 1'-0"


MODEL #4395

BRICK = 32%
ONE COACH LIGHT PER GARAGE LEG

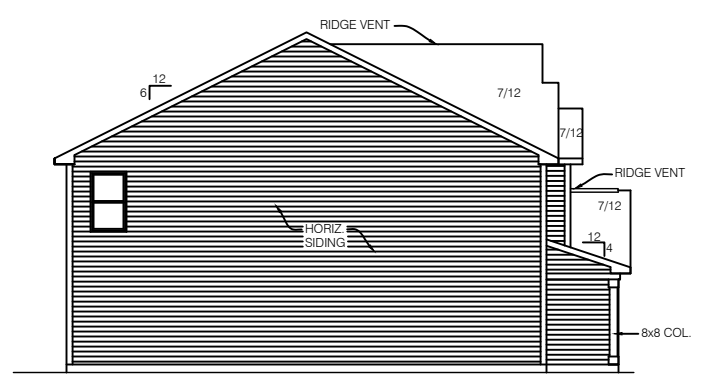


LEFT ELEVATION

SCALE: 1/16" = 1'-0" MODEL # 4395

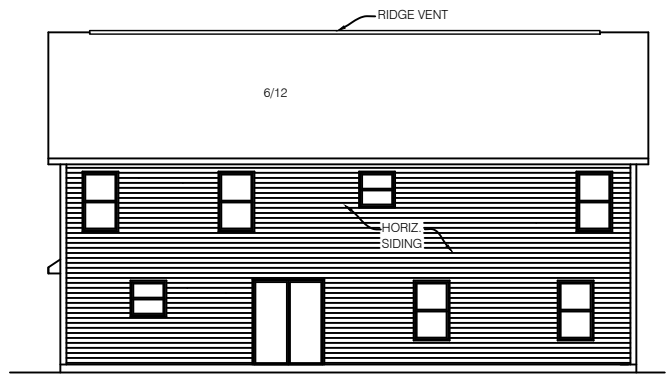

REAR ELEVATION

SCALE: 1/16" = 1'-0" MODEL # 4395

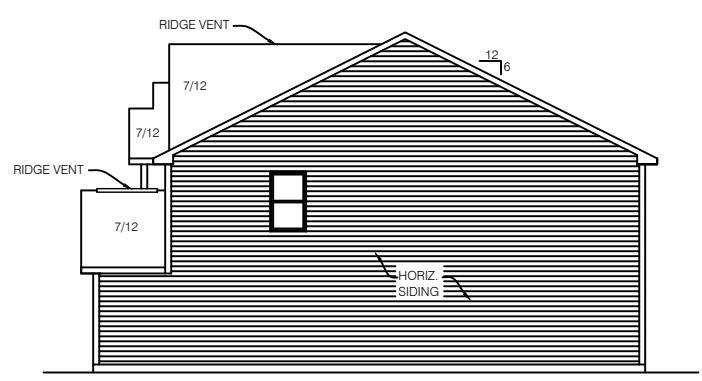

RIGHT ELEVATION

SCALE: 1/16" = 1'-0" MODEL # 4395


DATE:
9.7.11 JCW

NO.	DATE	REVISION	DR	CK

4395 DENALI
XXXXX RESIDENCE
WESTPORT HOMES
INDIANAPOLIS, IN
9210 N. MERIDIAN ST.


SHEET TITLE:
3446 S.F. 2-STORY

SHEET NO.
—

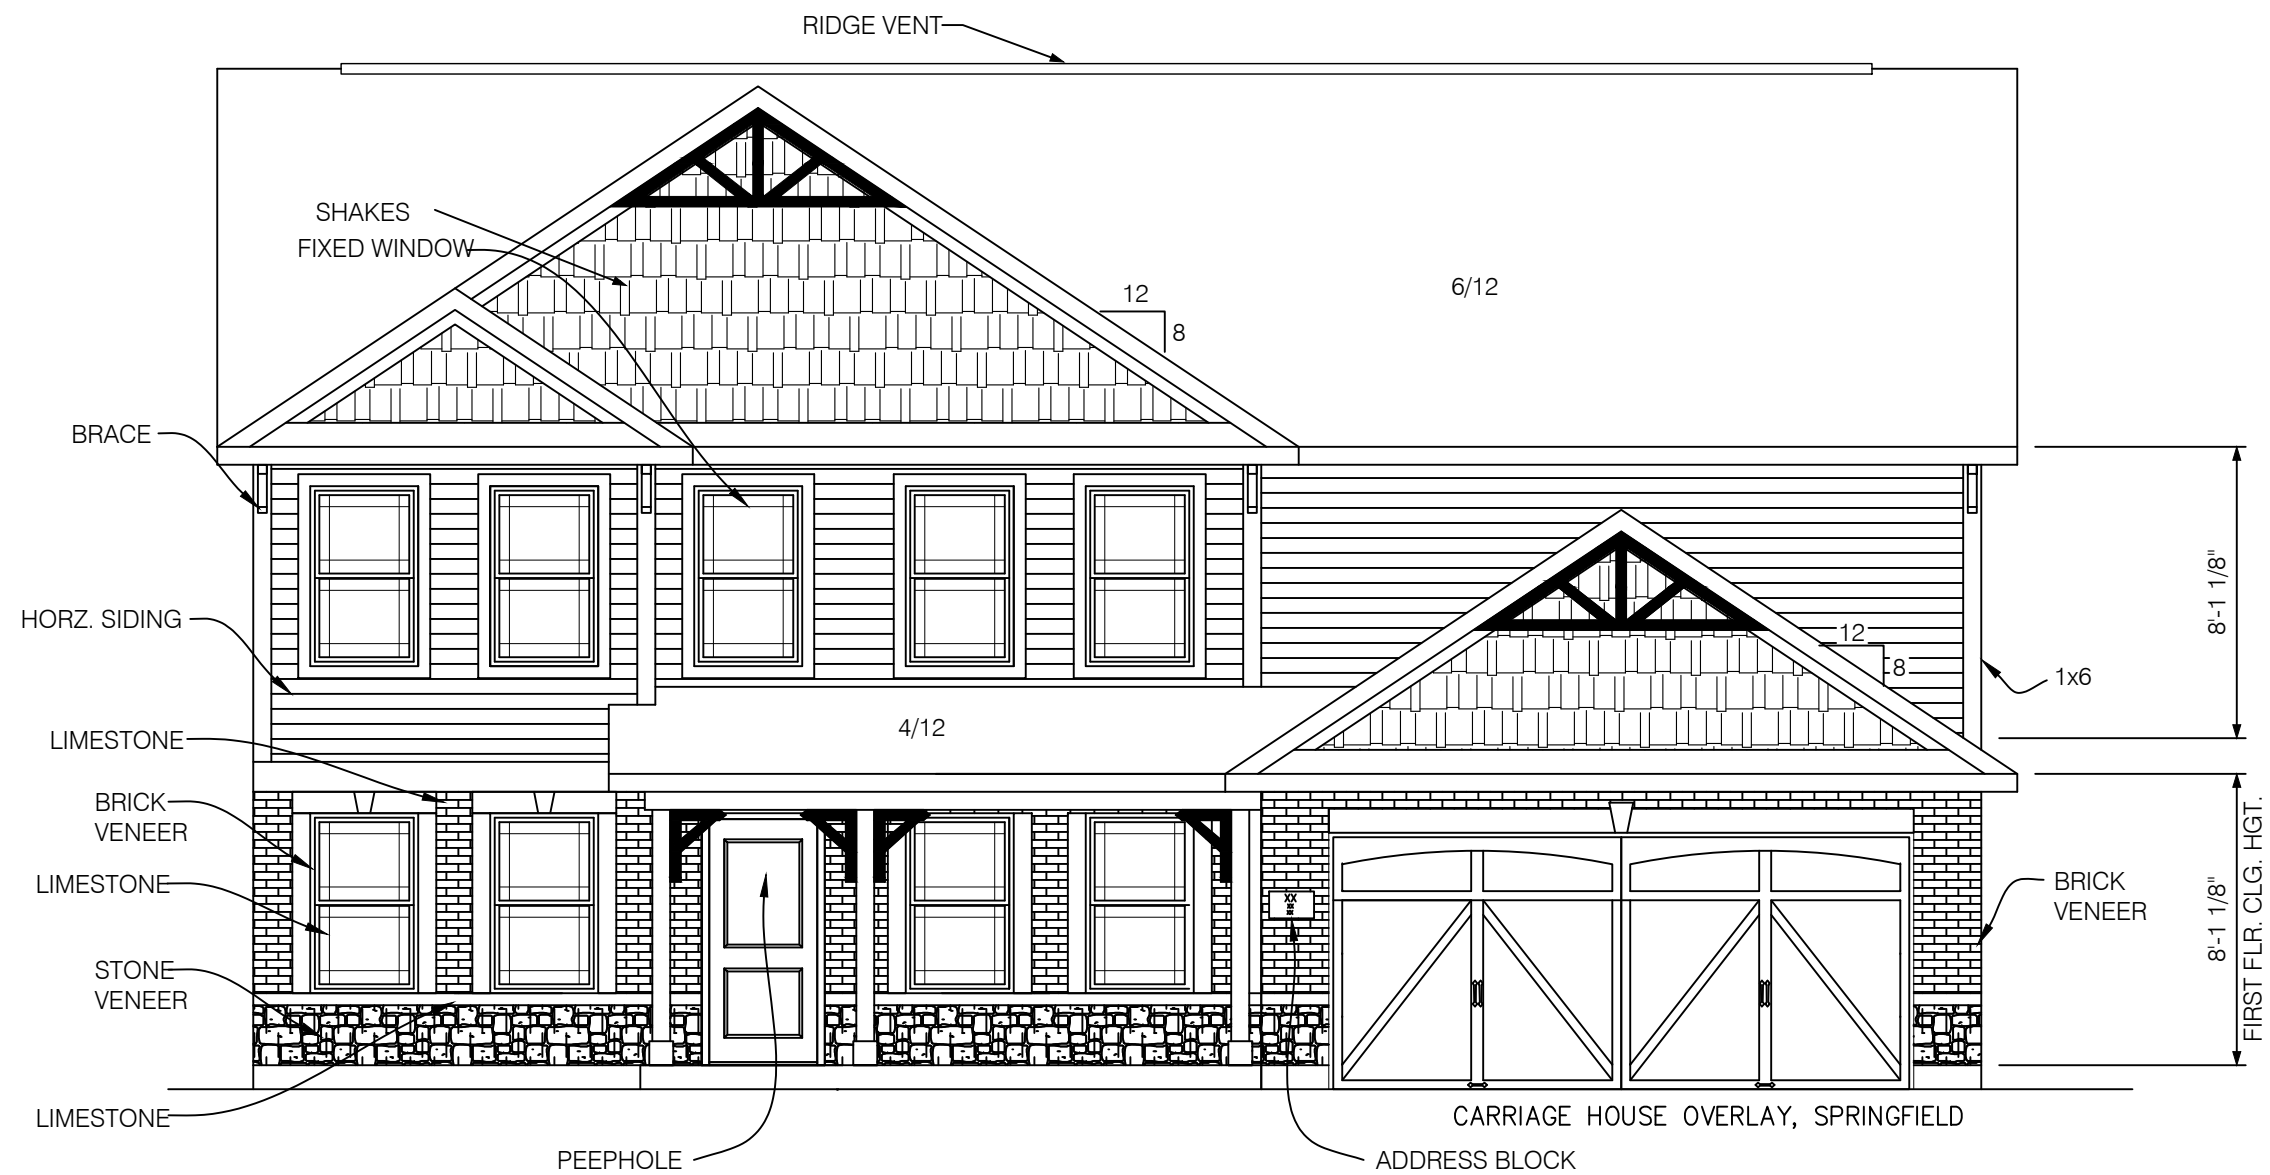


FRONT ELEVATION CARRIAGE
 SCALE: 3/16" = 1'-0" MODEL #4395


BRICK & STONE = 31%
 ONE COACH LIGHT PER GARAGE LEG

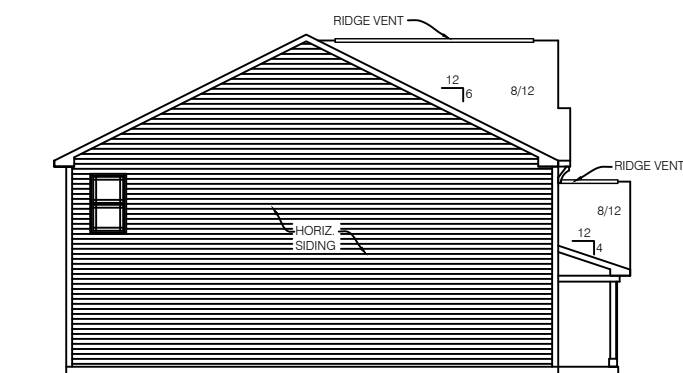

LEFT ELEVATION
 SCALE: 1/16" = 1'-0" MODEL # 4395

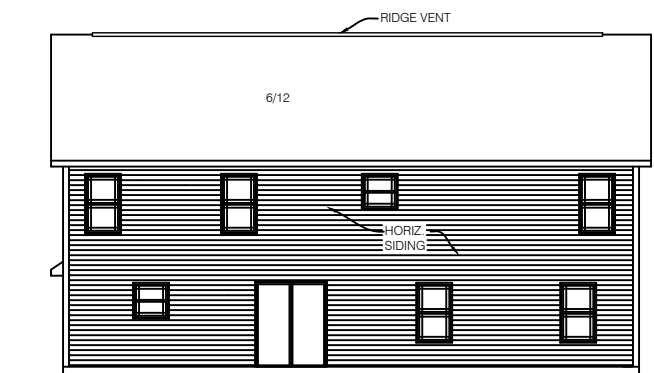

REAR ELEVATION
 SCALE: 1/16" = 1'-0" MODEL # 4395

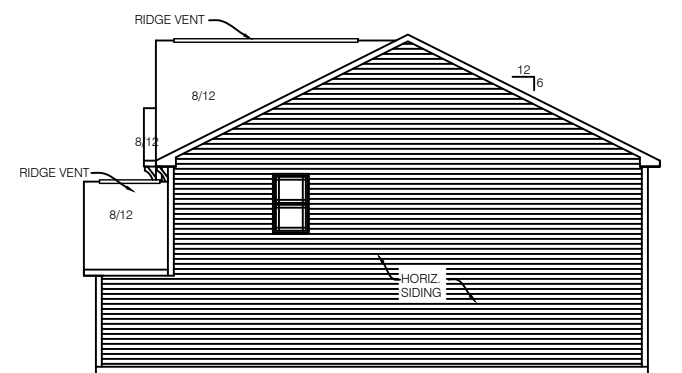

RIGHT ELEVATION
 SCALE: 1/16" = 1'-0" MODEL # 4395


DATE:
 9.7.11 JCW

NO.	DATE	REVISION	DR	CK

4395 DENALI
 XXXXX RESIDENCE
 WESTPORT HOMES
 INDIANAPOLIS, IN
 9210 N. MERIDIAN ST.

SHEET TITLE:
 3446 S.F. 2-STORY

SHEET NO.
 1

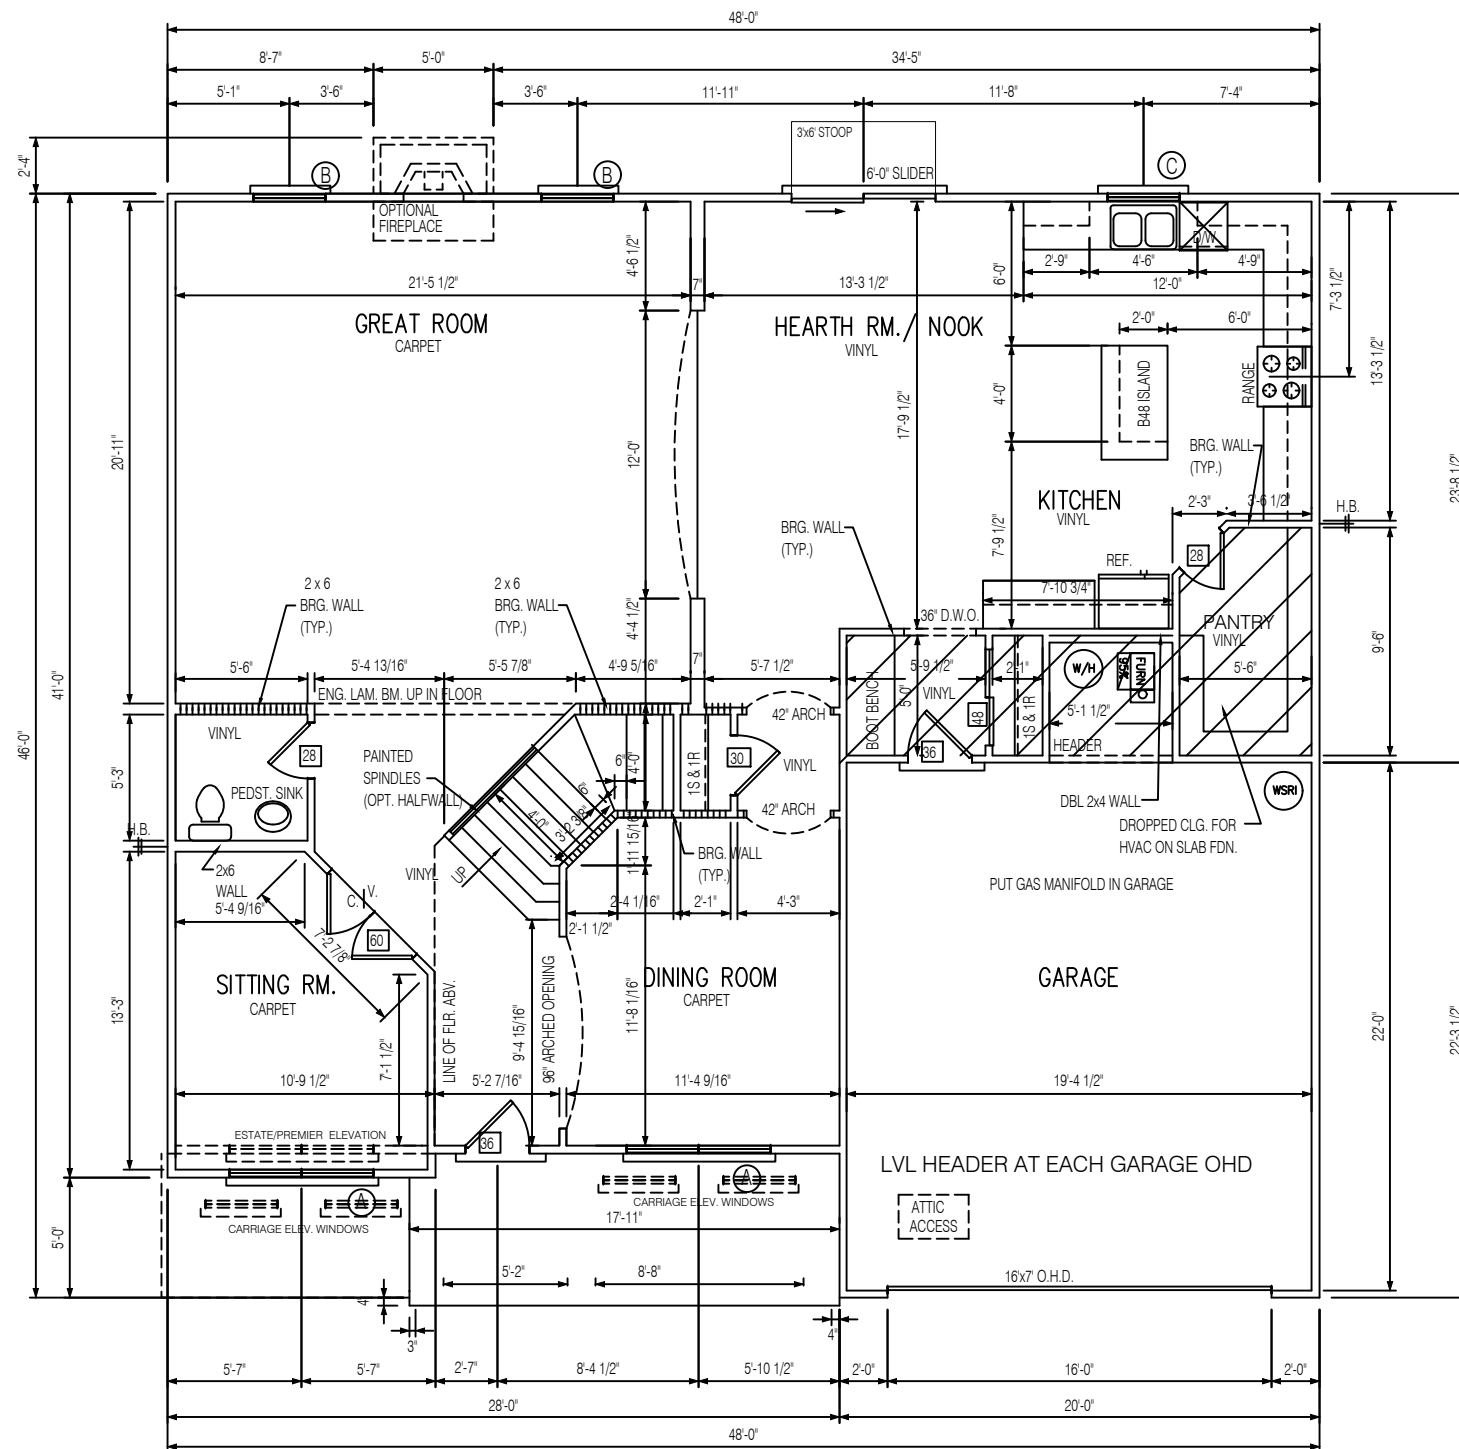

FLOOR PLAN (SLAB)

SCALE: 1/8" = 1'-0" MODEL #: 4395
 FIRST = 1572 SF SECOND = 1874 SF GARAGE = 479 SF


DATE:
9.7.11 JCW

NO.	DATE	REVISION	DR	CK

4395 DENALI
XXXXX RESIDENCE
WESTPORT HOMES
INDIANAPOLIS, IN
9210 N. MERIDIAN ST.

SHEET TITLE:
3446 S.F. 2-STORY

SHEET NO.
3

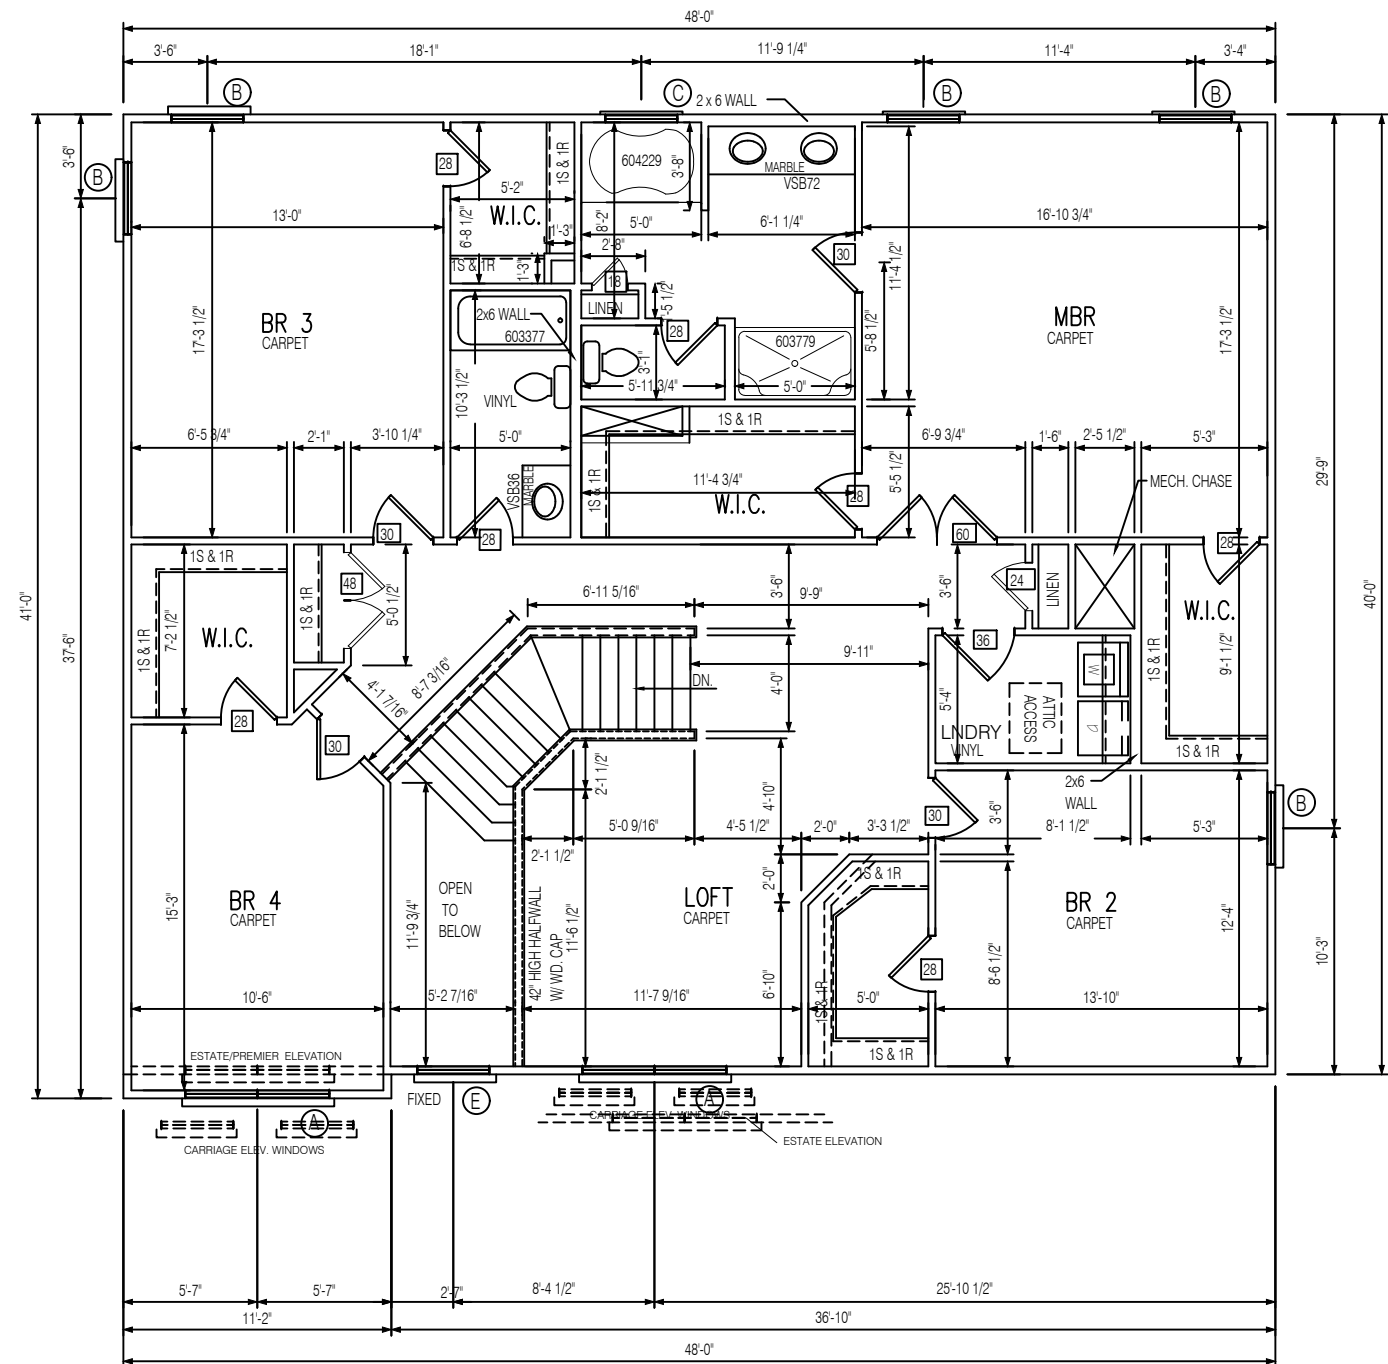

FLOOR PLAN (SECOND FLOOR) GALLERY

SCALE: 1/8" = 1'-0" MODEL #: 4395
 FIRST = 1572 SF SECOND = 1874 SF GARAGE = 479 SF

DATE:
9.7.11 JCW

NO.	DATE	REVISION	DR	CK

**4395 DENALI
 XXXXX RESIDENCE
 WESTPORT HOMES**
9210 N. MERIDIAN ST.
 INDIANAPOLIS, IN

SHEET TITLE:
 3446 S.F. 2-STORY

SHEET NO.
4