


DATE:  
02-02-04 JCW

NO.	DATE	REVISION	DR	CK



4593 FAIRFIELD  
XXXXX RESIDENCE  
WESTPORT HOMES  
9210 N. MERIDIAN ST.  
INDIANAPOLIS, IN


SHEET TITLE:  
2632 S.F. 2-STORY

SHEET NO.  
1

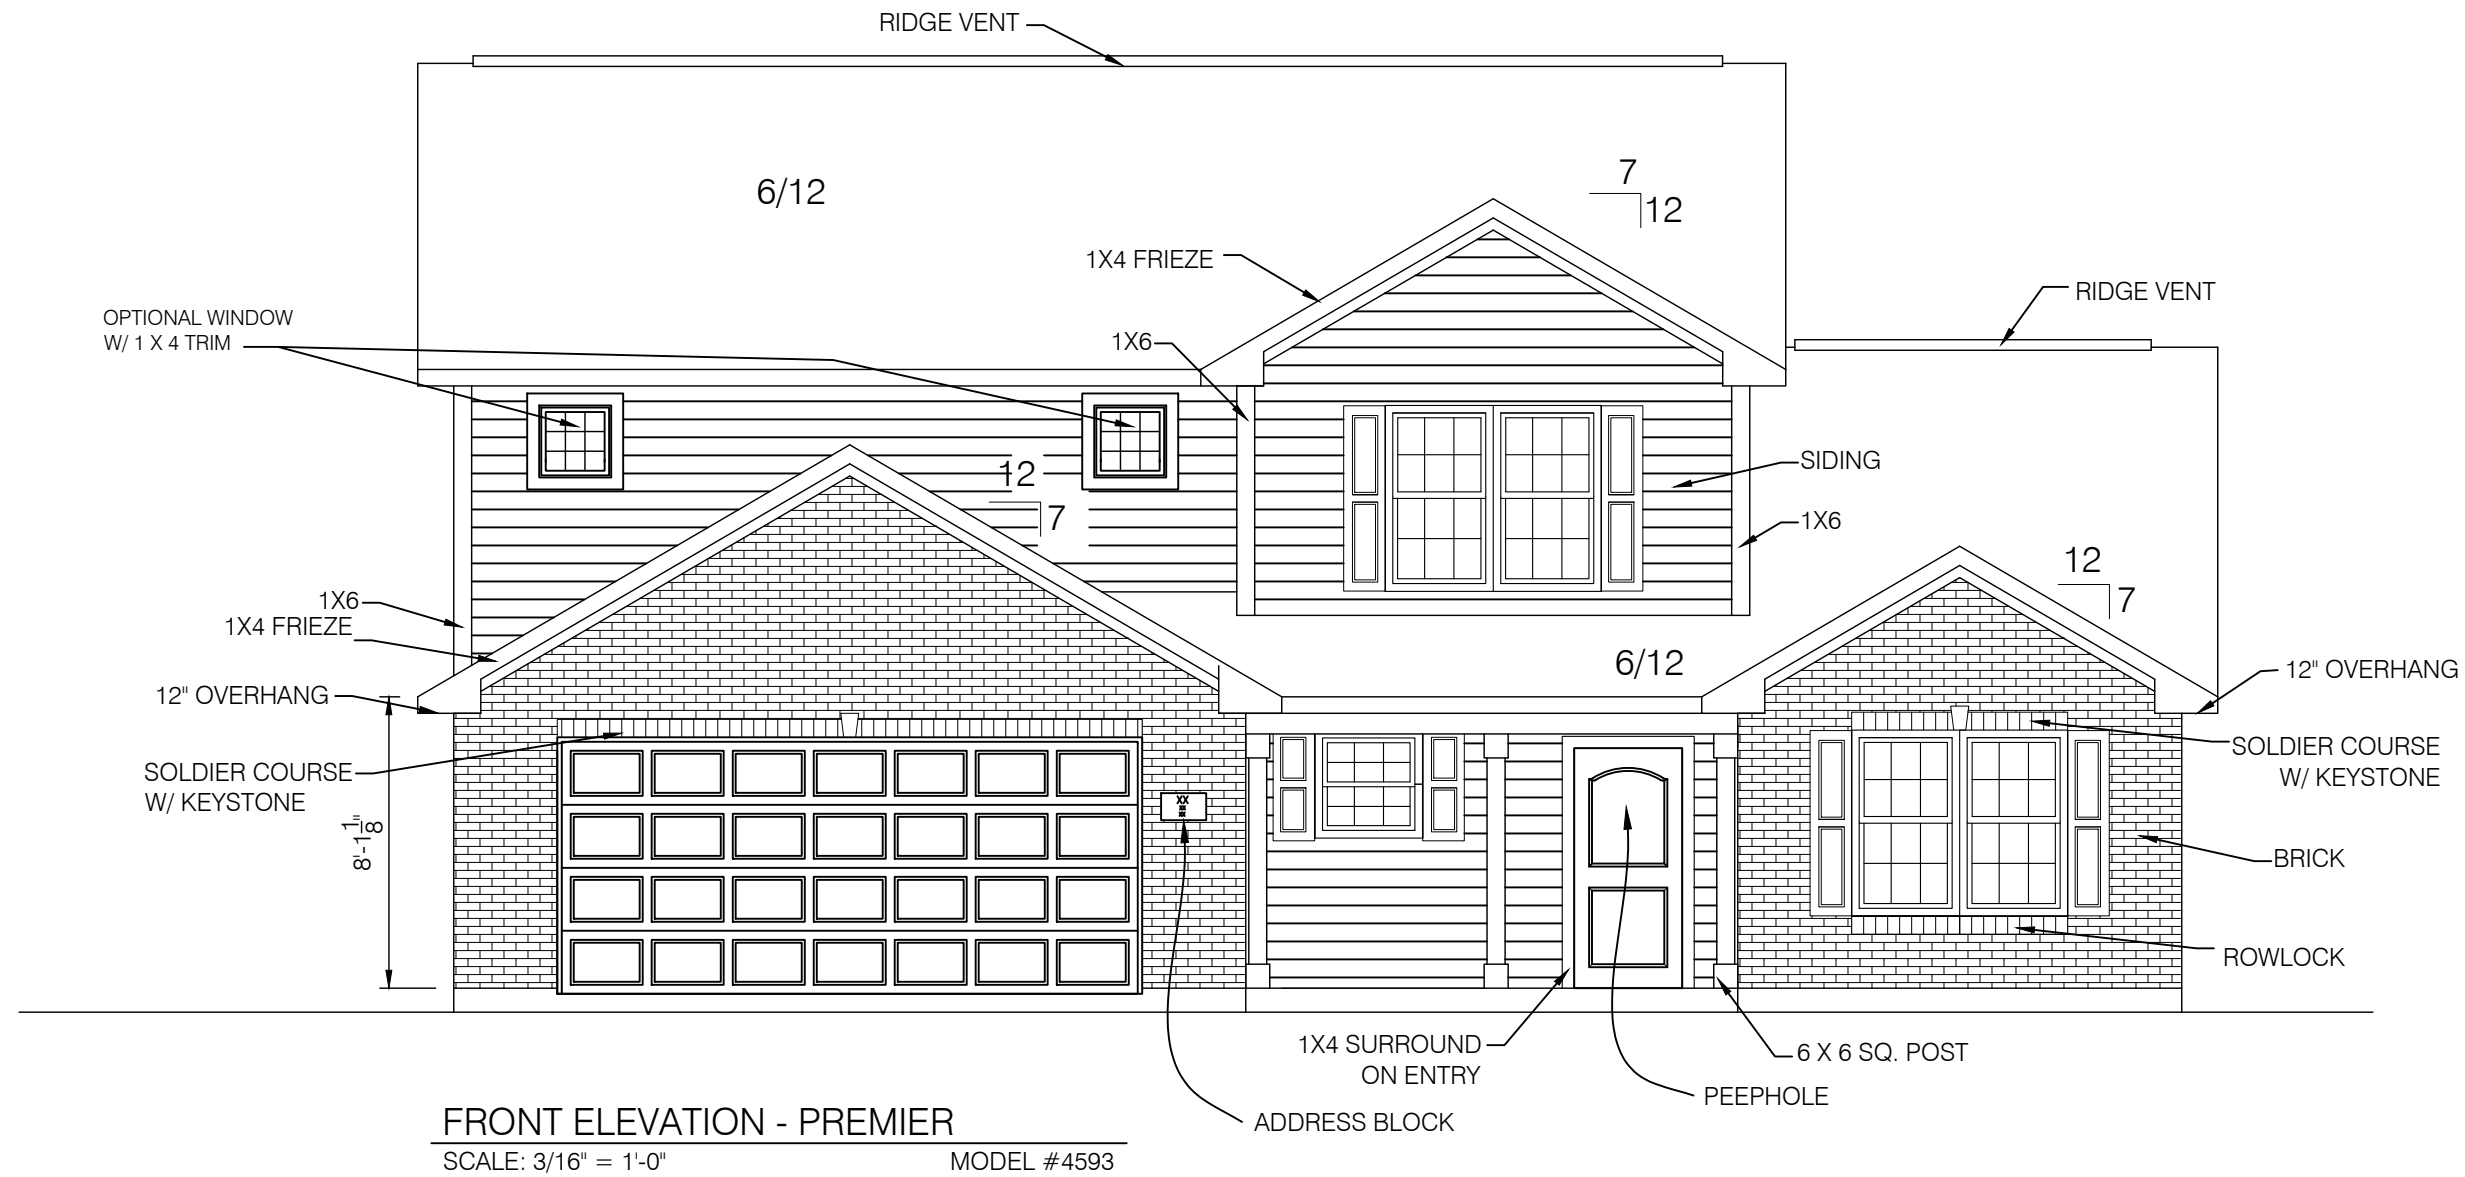

BRICK = 46%  
ONE COACH LIGHT PER GARAGE LEG

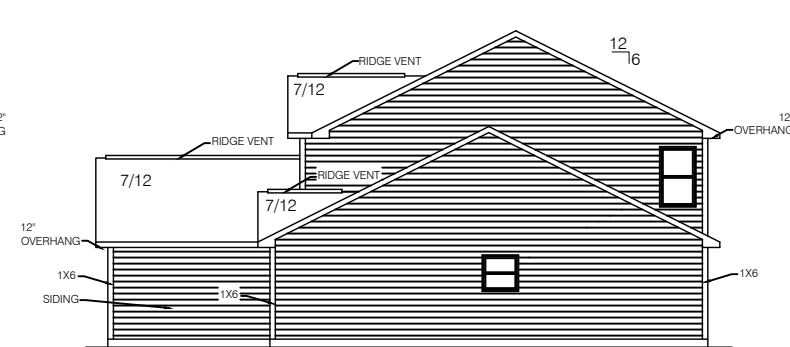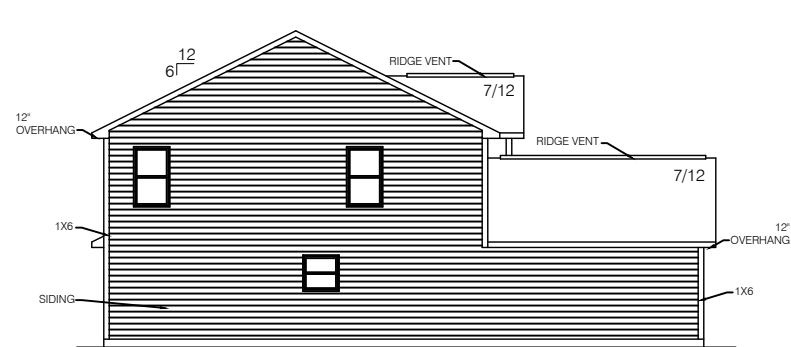

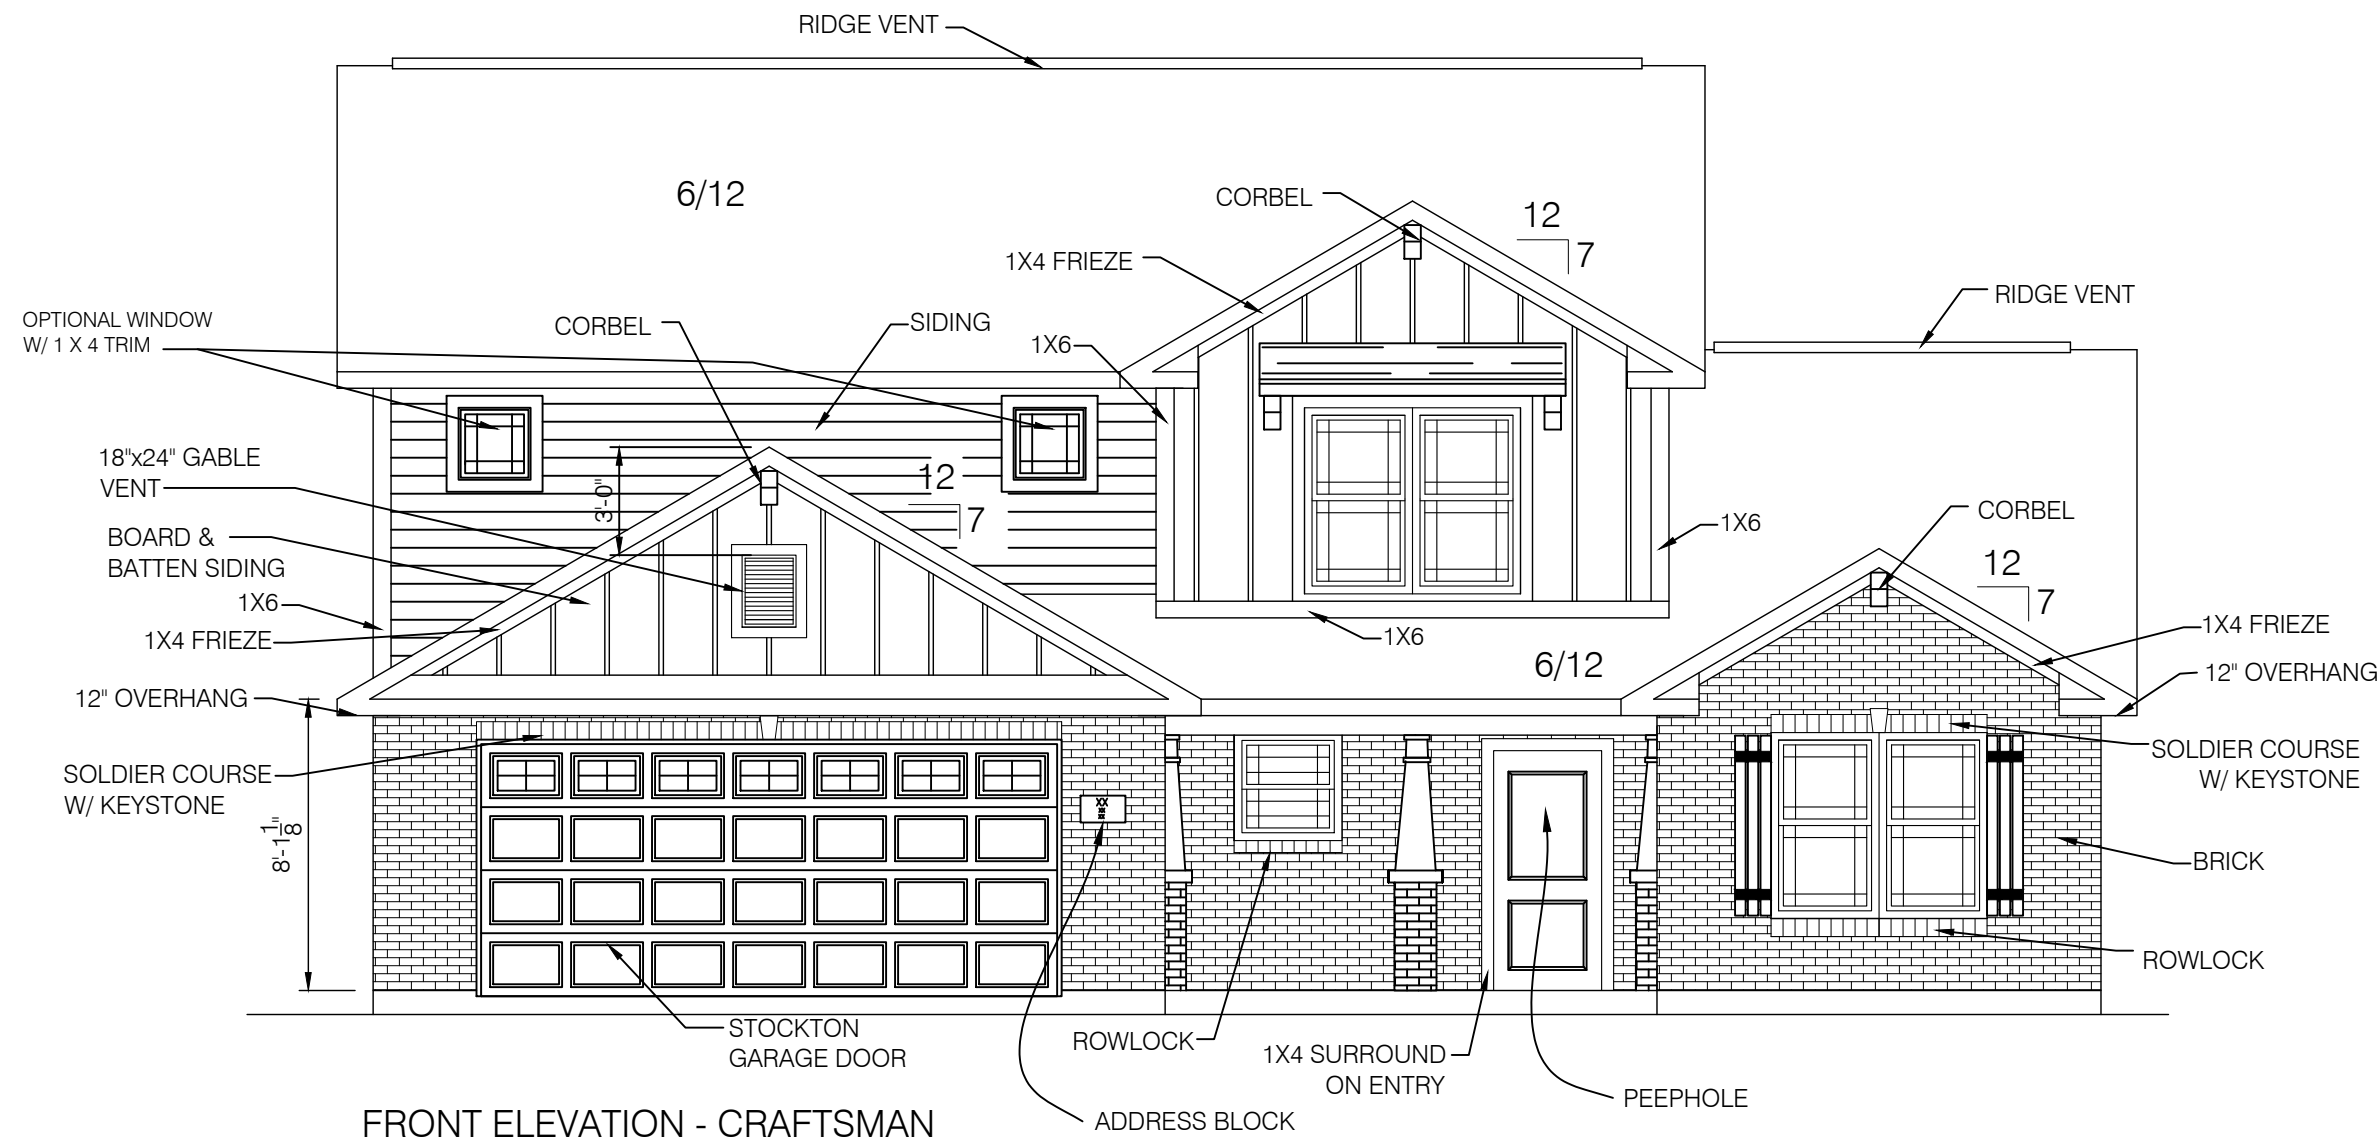


FRONT ELEVATION - CRAFTSMAN

SCALE: 3/16" = 1'-0"

MODEL #4593

BRICK = 51%

ONE COACH LIGHT PER GARAGE LEG

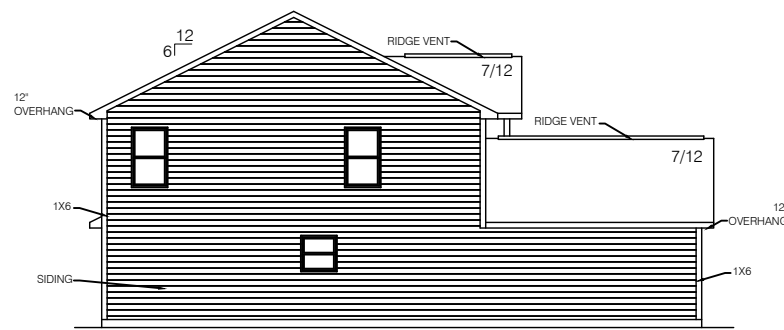

LEFT ELEVATION

SCALE: 1/16" = 1'-0"


MODEL # 4020



REAR ELEVATION

SCALE: 1/16" = 1'-0"

MODEL # 4020

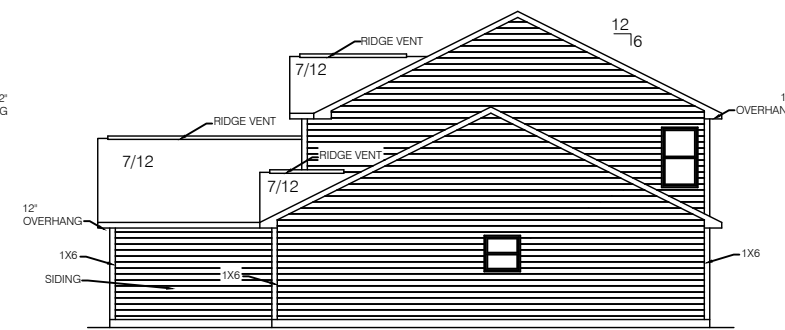

RIGHT ELEVATION

SCALE: 1/16" = 1'-0"

MODEL # 4020

DATE:  
02-02-04 JCW

NO.	DATE	REVISION	DR	CK

4593 FAIRFIELD  
XXXXX RESIDENCE  
WESTPORT HOMES  
INDIANAPOLIS, IN  
9210 N. MERIDIAN ST.

SHEET TITLE:  
2632 S.F. 2-STORY

SHEET NO.  
1




DATE:  
02-02-04 JCW

NO.	DATE	REVISION

4593 FAIRFIELD  
XXXXXX RESIDENCE  
WESTPORT HOMES  
9210 N. MERIDIAN ST.  
INDIANAPOLIS, IN


SHEET TITLE:  
2632 S.F. 2-STORY

SHEET NO.  
1

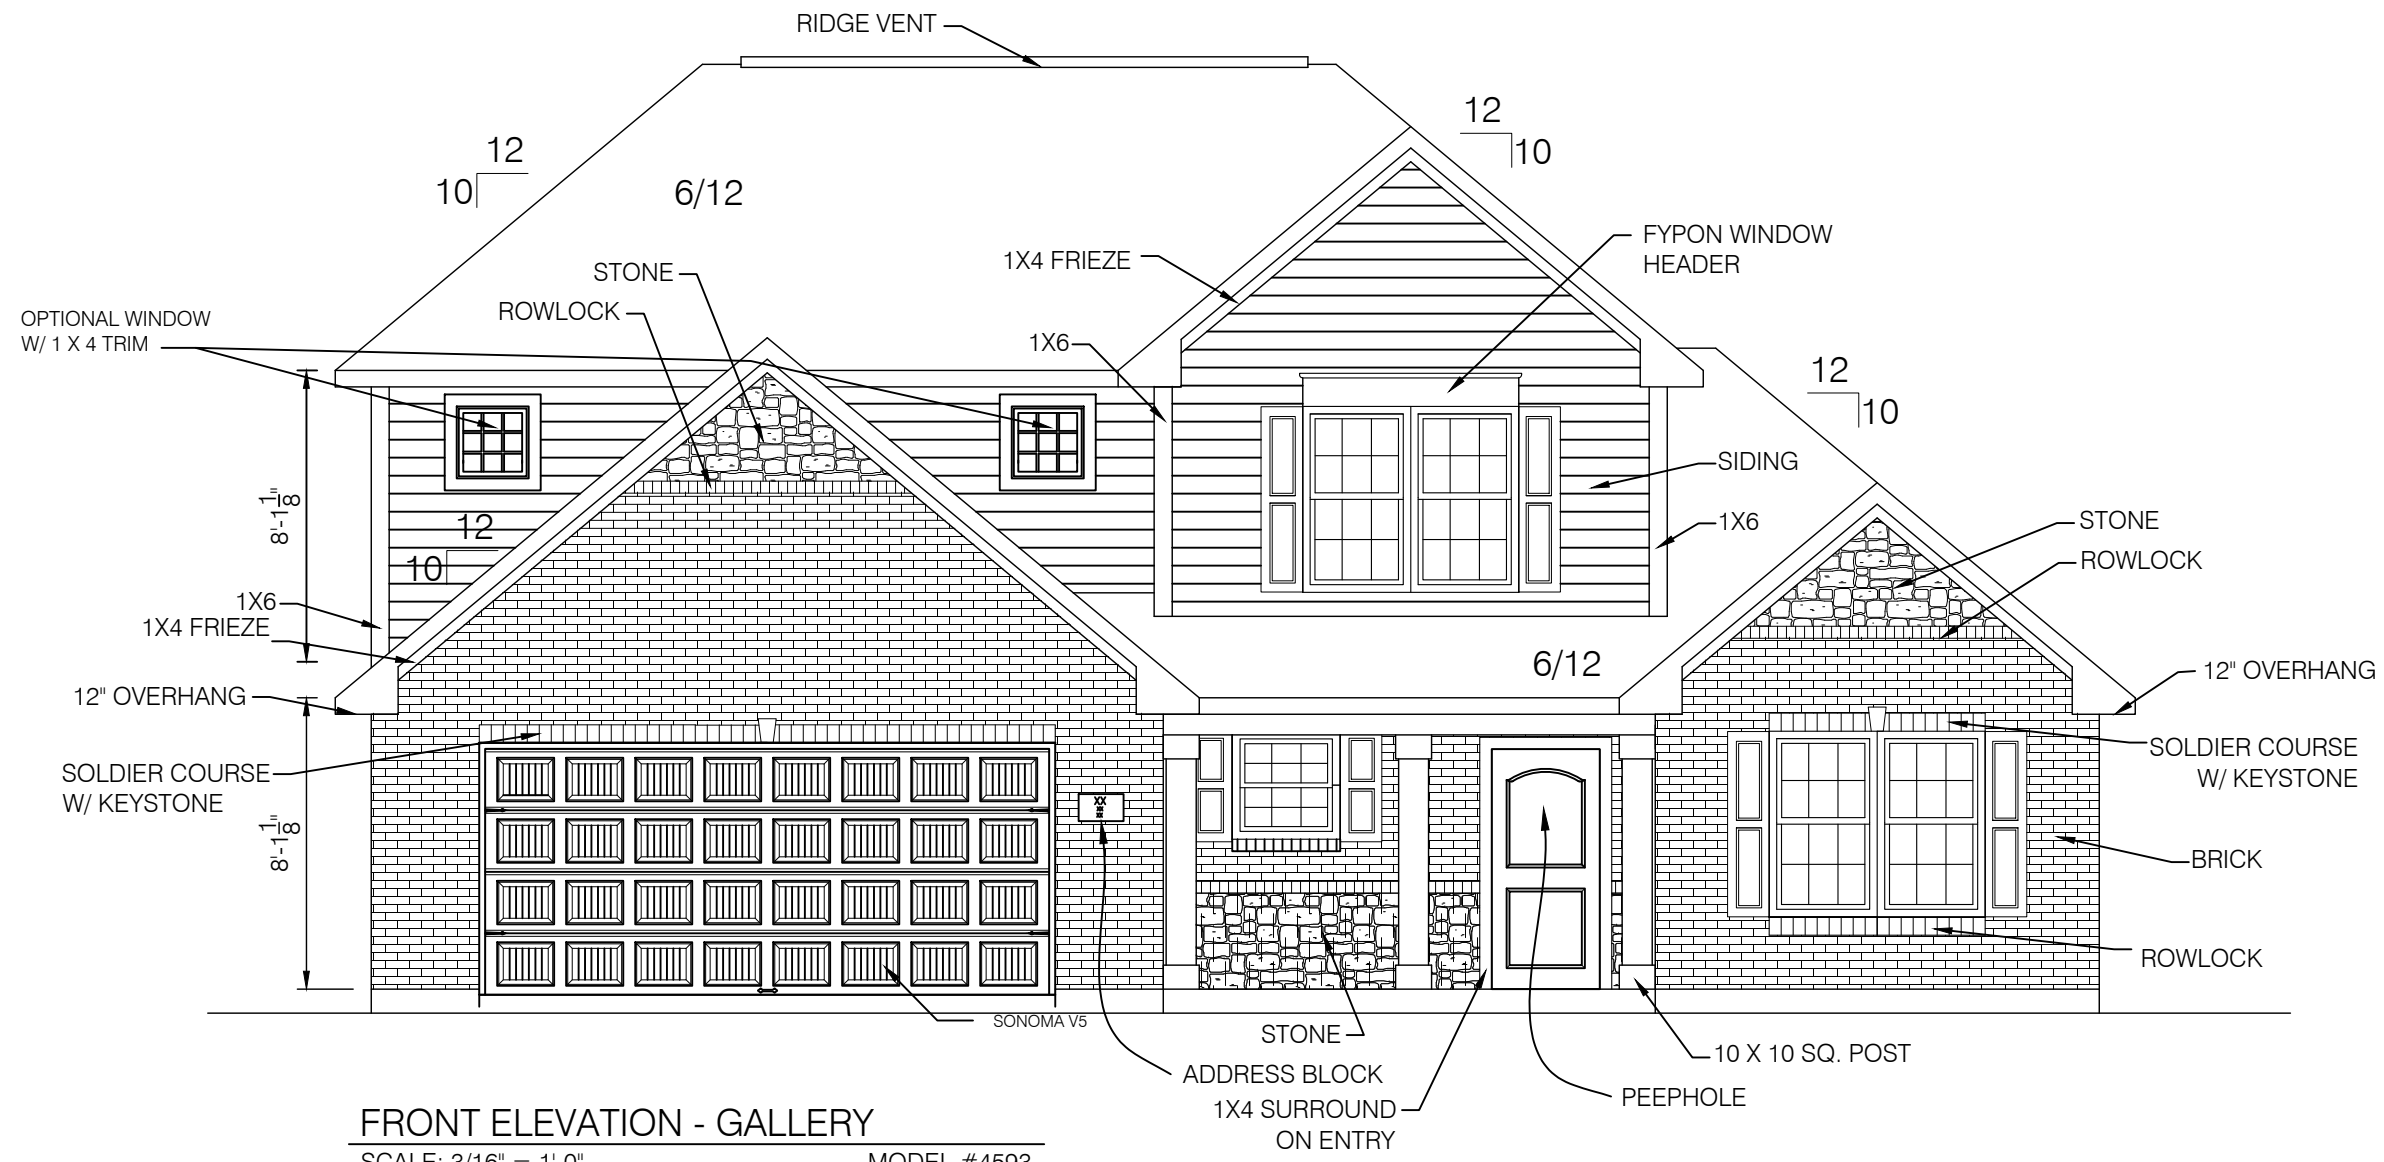


FRONT ELEVATION - GALLERY  
SCALE: 3/16" = 1'-0" MODEL #4593


BRICK & STONE = 70%  
ONE COACH LIGHT PER GARAGE LEG

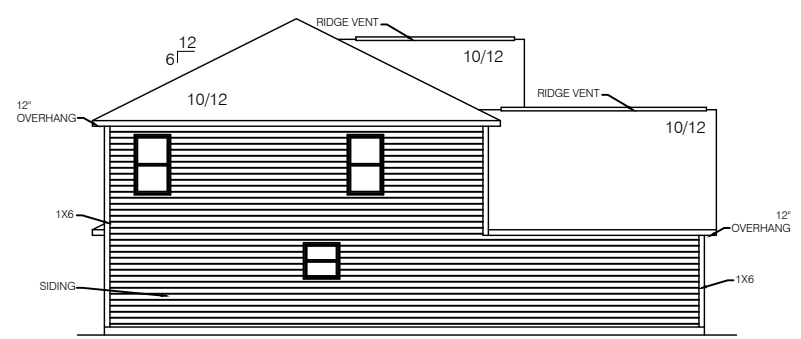


LEFT ELEVATION  
SCALE: 1/16" = 1'-0" MODEL # 4593

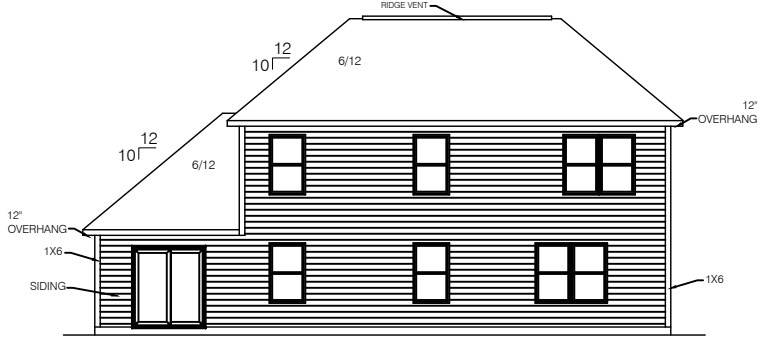



REAR ELEVATION  
SCALE: 1/16" = 1'-0" MODEL # 4593

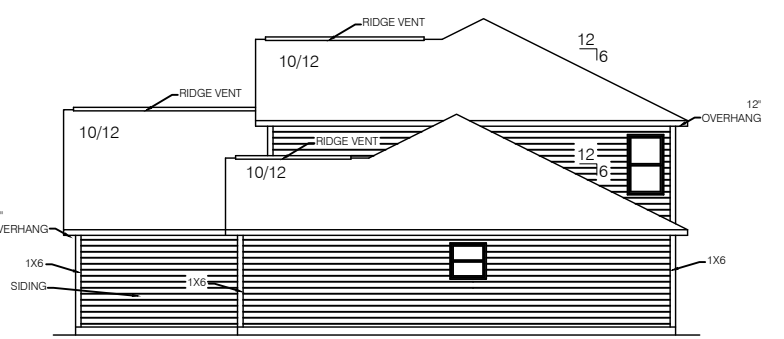

RIGHT ELEVATION  
SCALE: 1/16" = 1'-0" MODEL # 4593

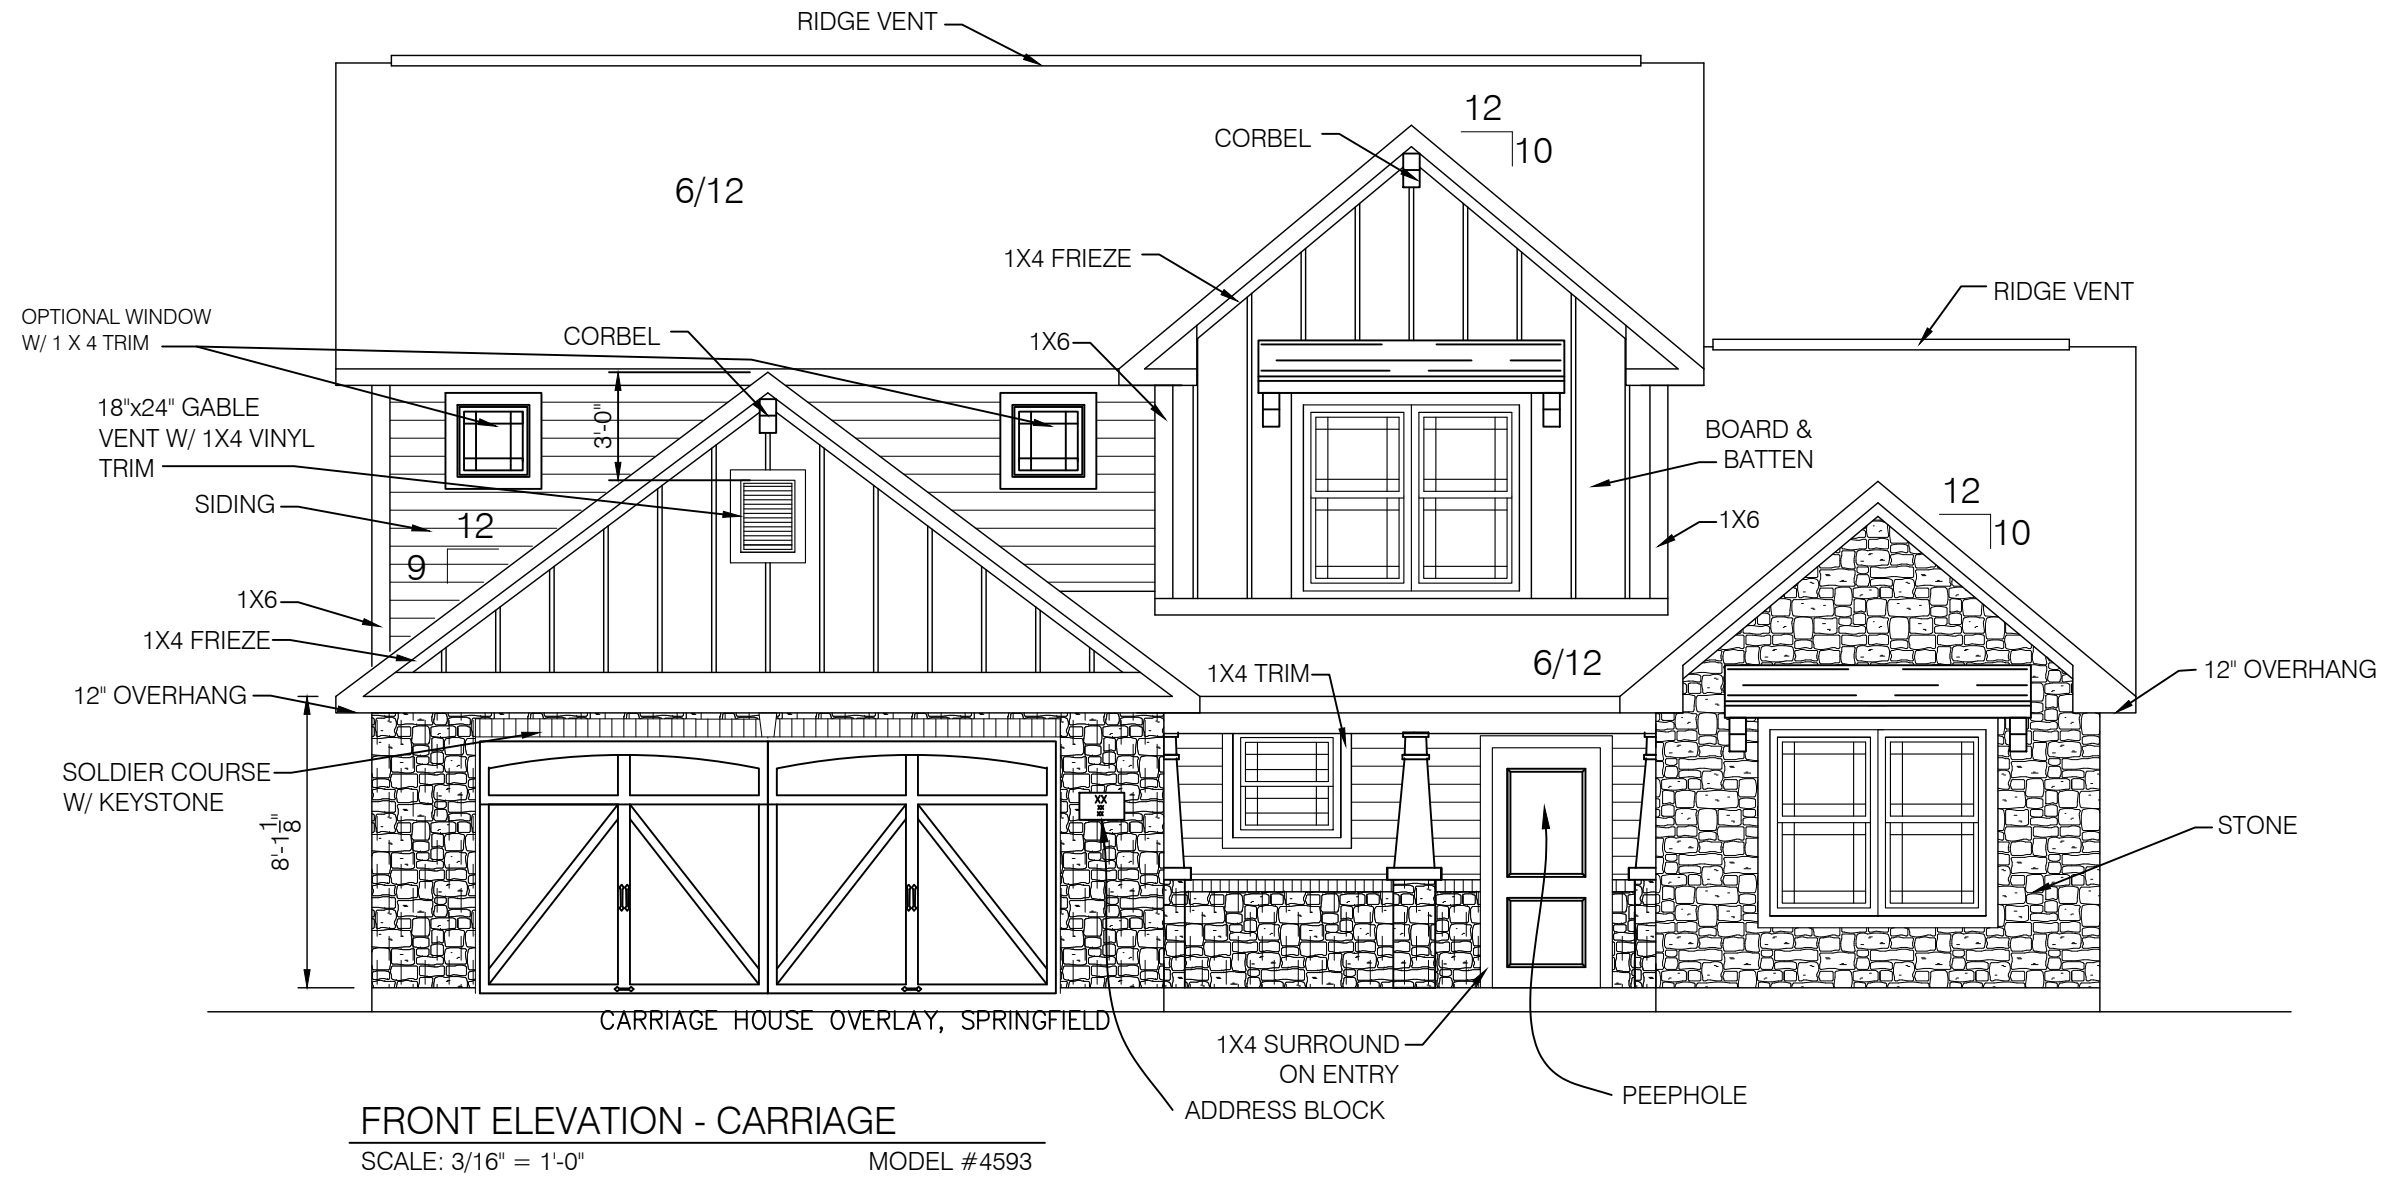

STONE = 39%  
 ONE COACH LIGHT PER GARAGE LEG

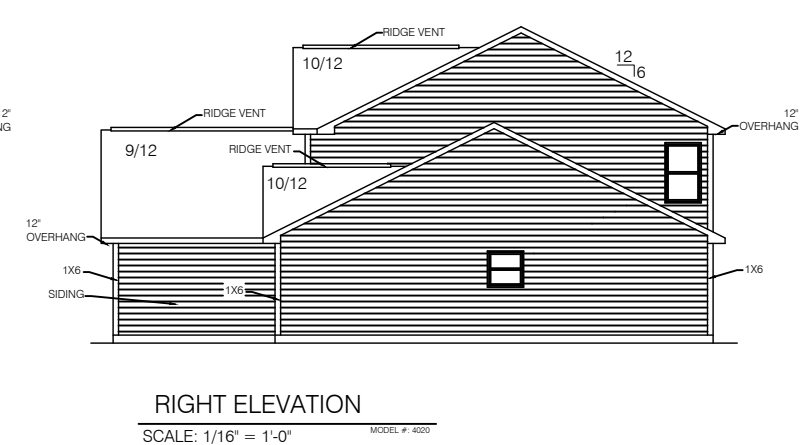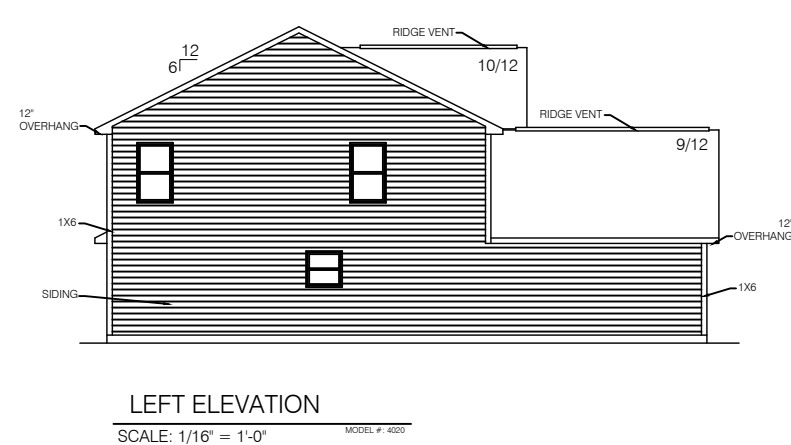


DATE:  
02-02-04 JCW

NO.	DATE	REVISION	DR	CK

4593 FAIRFIELD  
 XXXXX RESIDENCE  
 WESTPORT HOMES  
 9210 N. MERIDIAN ST.  
 INDIANAPOLIS, IN


SHEET TITLE:  
2632 S.F. 2-STORY

SHEET NO.  
1

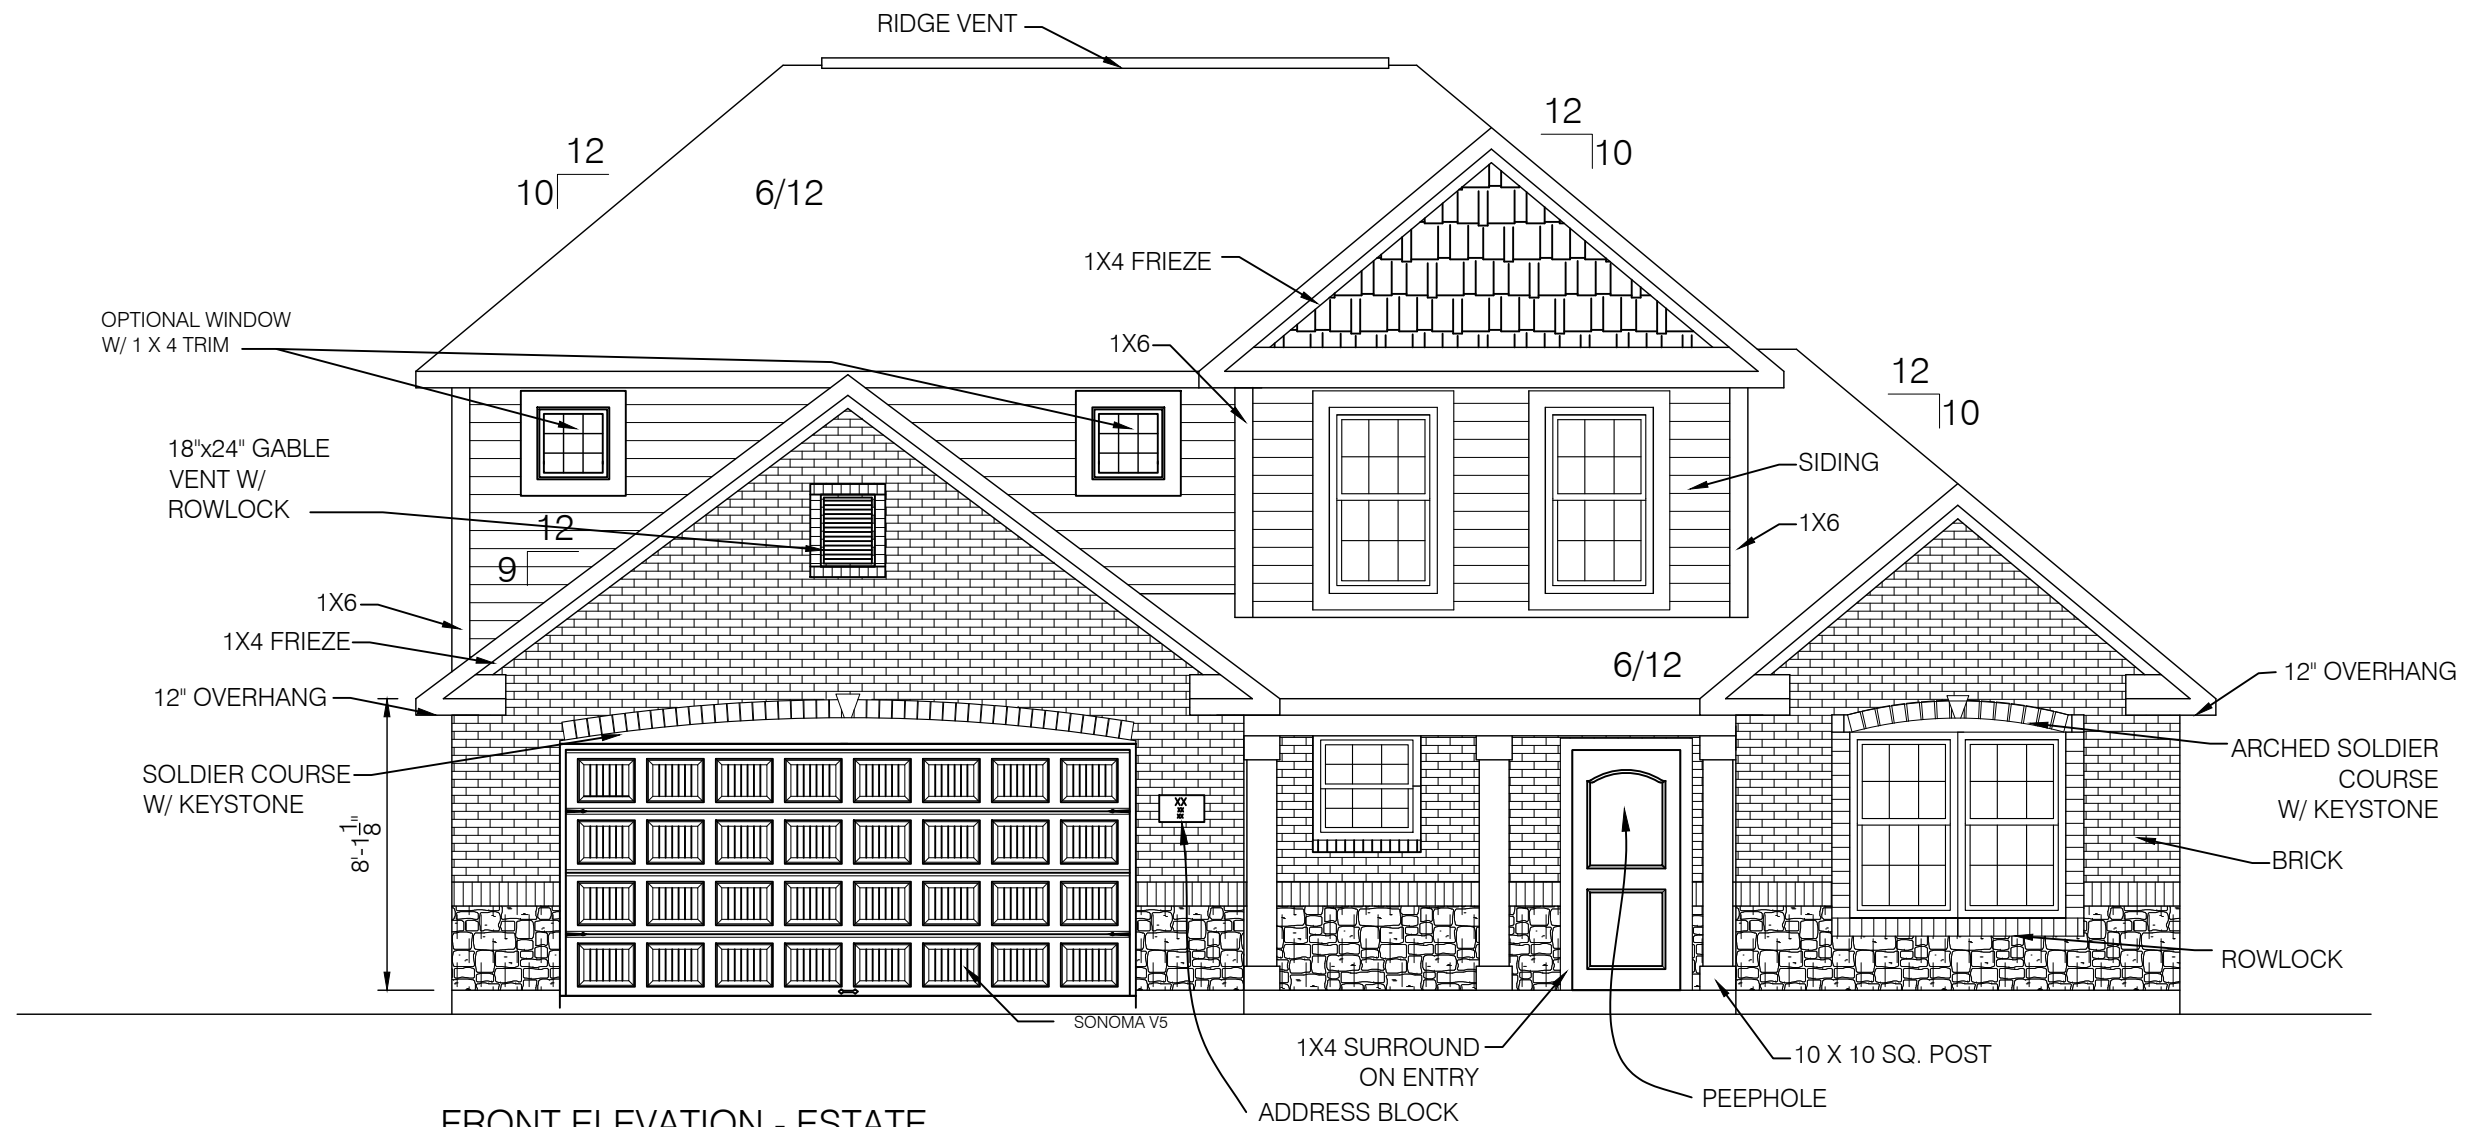


FRONT ELEVATION - ESTATE  
 SCALE: 3/16" = 1'-0" MODEL #4593


BRICK & STONE = 66%  
 ONE COACH LIGHT PER GARAGE LEG

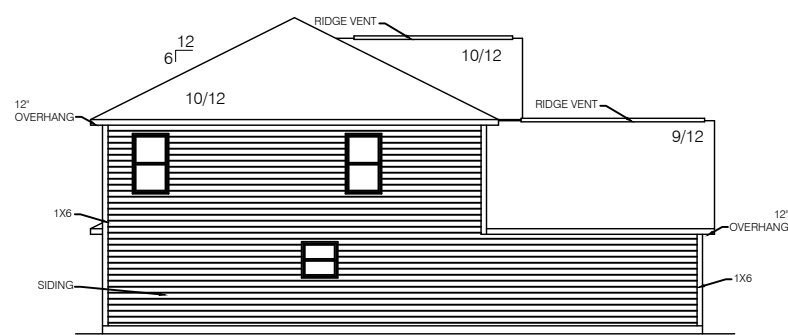

LEFT ELEVATION  
 SCALE: 1/16" = 1'-0" MODEL # 4020

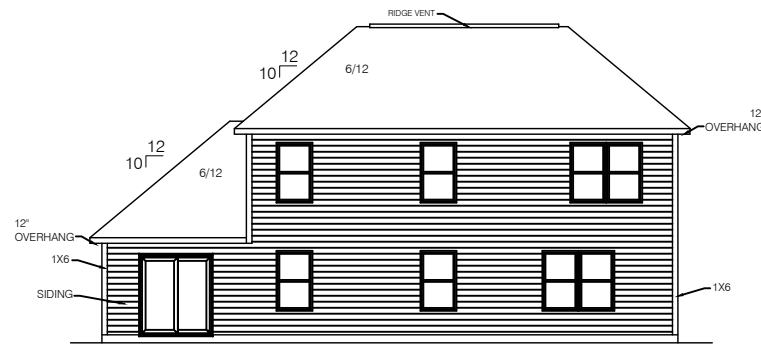

REAR ELEVATION  
 SCALE: 1/16" = 1'-0" MODEL # 4020

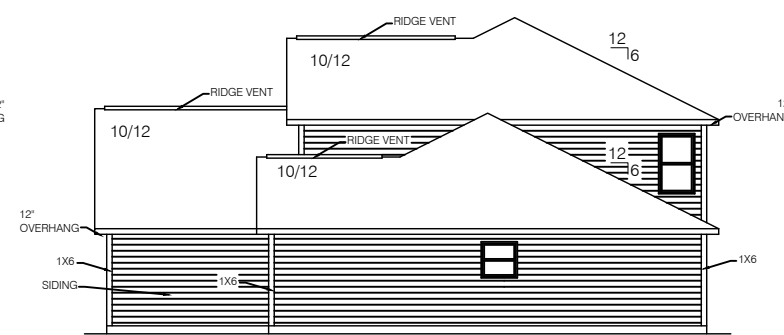

RIGHT ELEVATION  
 SCALE: 1/16" = 1'-0" MODEL # 4020



DATE:  
02-02-04 JCW


NO.	DATE	REVISION	DR	CK

4593 FAIRFIELD  
 XXXXX RESIDENCE  
 WESTPORT HOMES  
 9210 N. MERIDIAN ST.  
 INDIANAPOLIS, IN

SHEET TITLE:  
2632 S.F. 2-STORY

SHEET NO.  
1

NOTES:  
 - FIRST FLOOR WALL HEIGHT = 8'-1 $\frac{1}{8}$ "

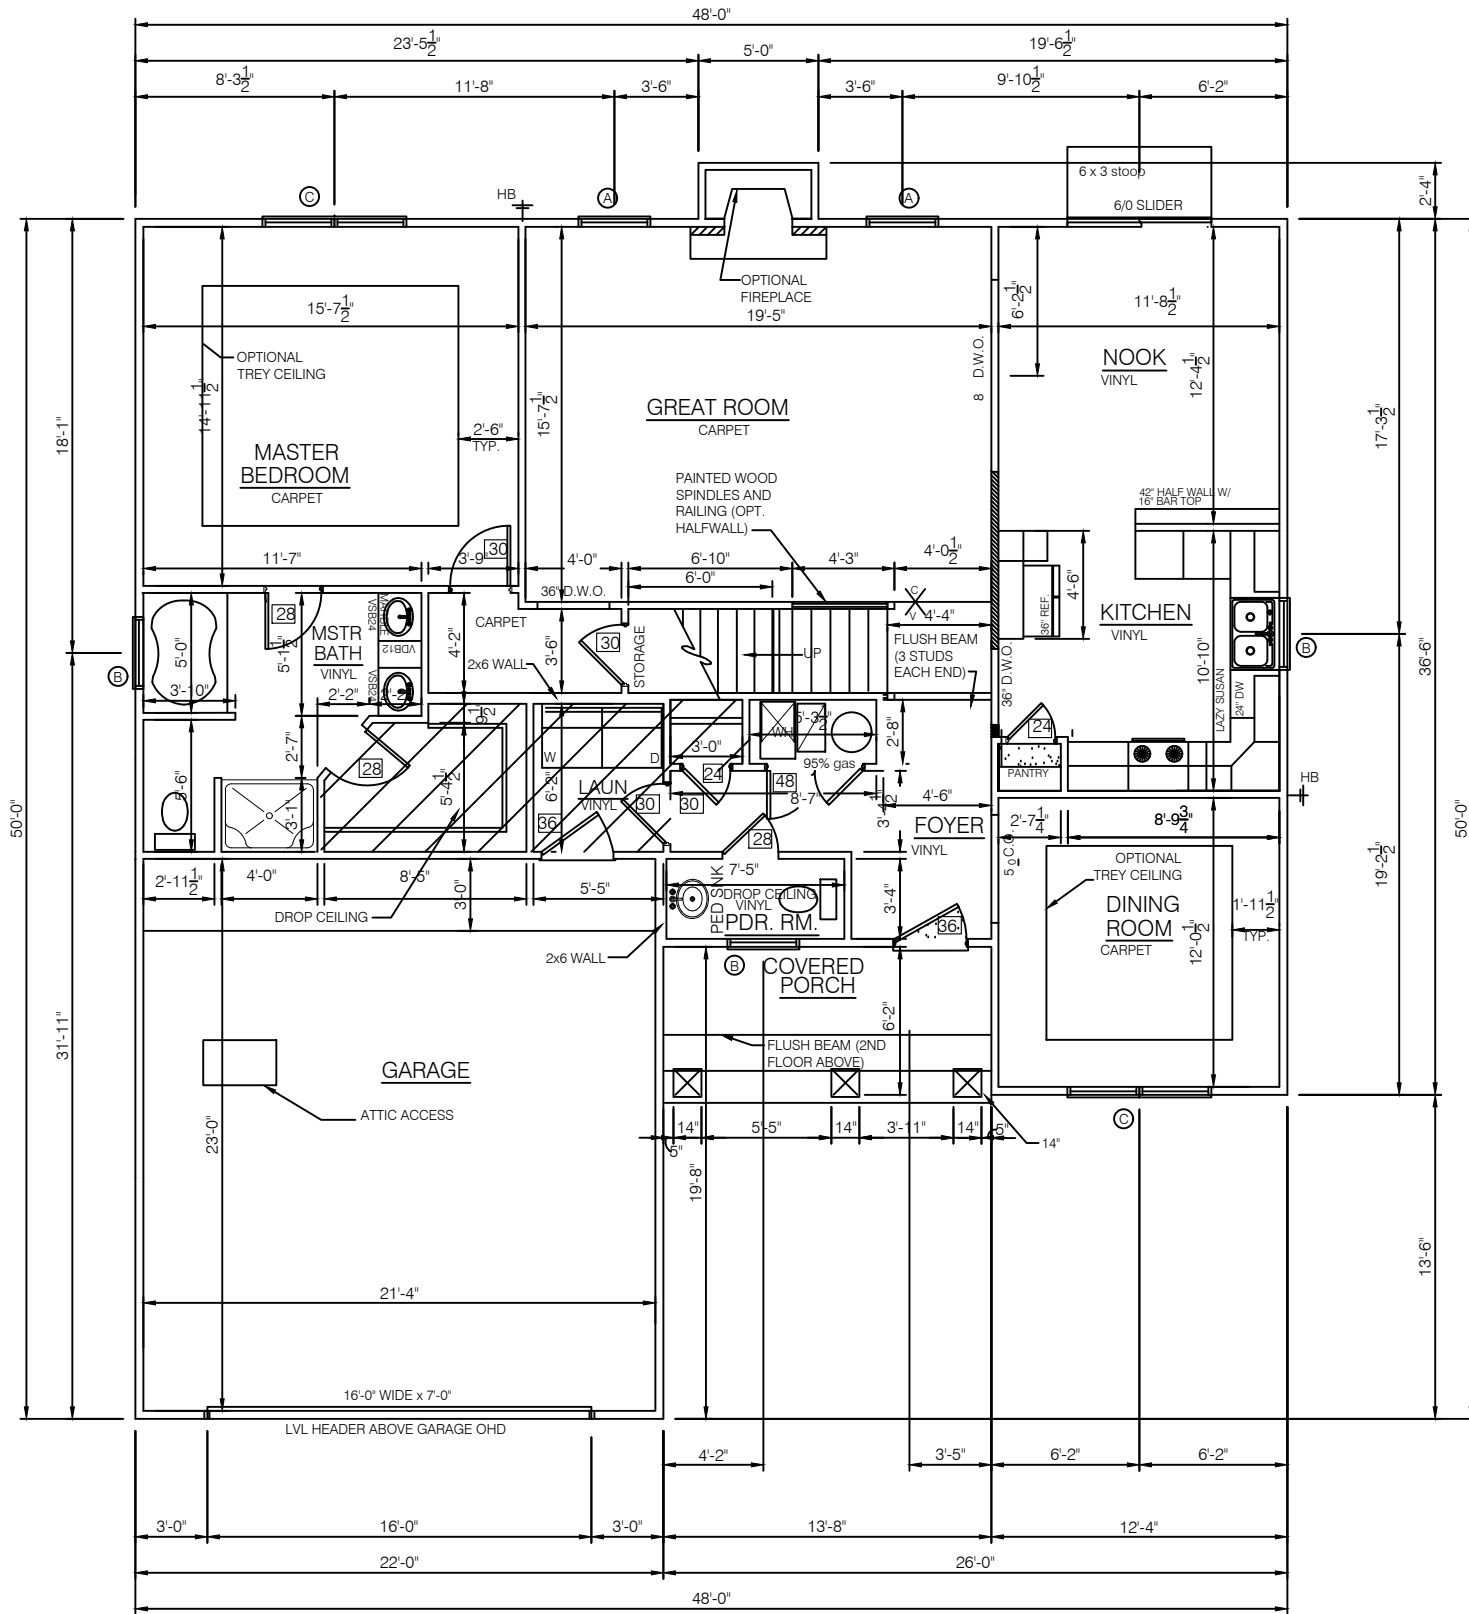

**FIRST FLOOR PLAN**

SCALE: 1/8" = 1'-0"      MODEL #: 4593  
 FIRST = 1453 SF    SECOND = 1179 SF    GARAGE = 512 SF


DATE:  
02-02-04 JCW

NO.	DATE	REVISION	DR	CK

**4593 FAIRFIELD**  
**XXXXX RESIDENCE**  
**WESTPORT HOMES**  
9210 N. MERIDIAN ST. INDIANAPOLIS, IN

**SHEET TITLE:**  
**2632 S.F. 2-STORY**


SHEET NO.  
**3**

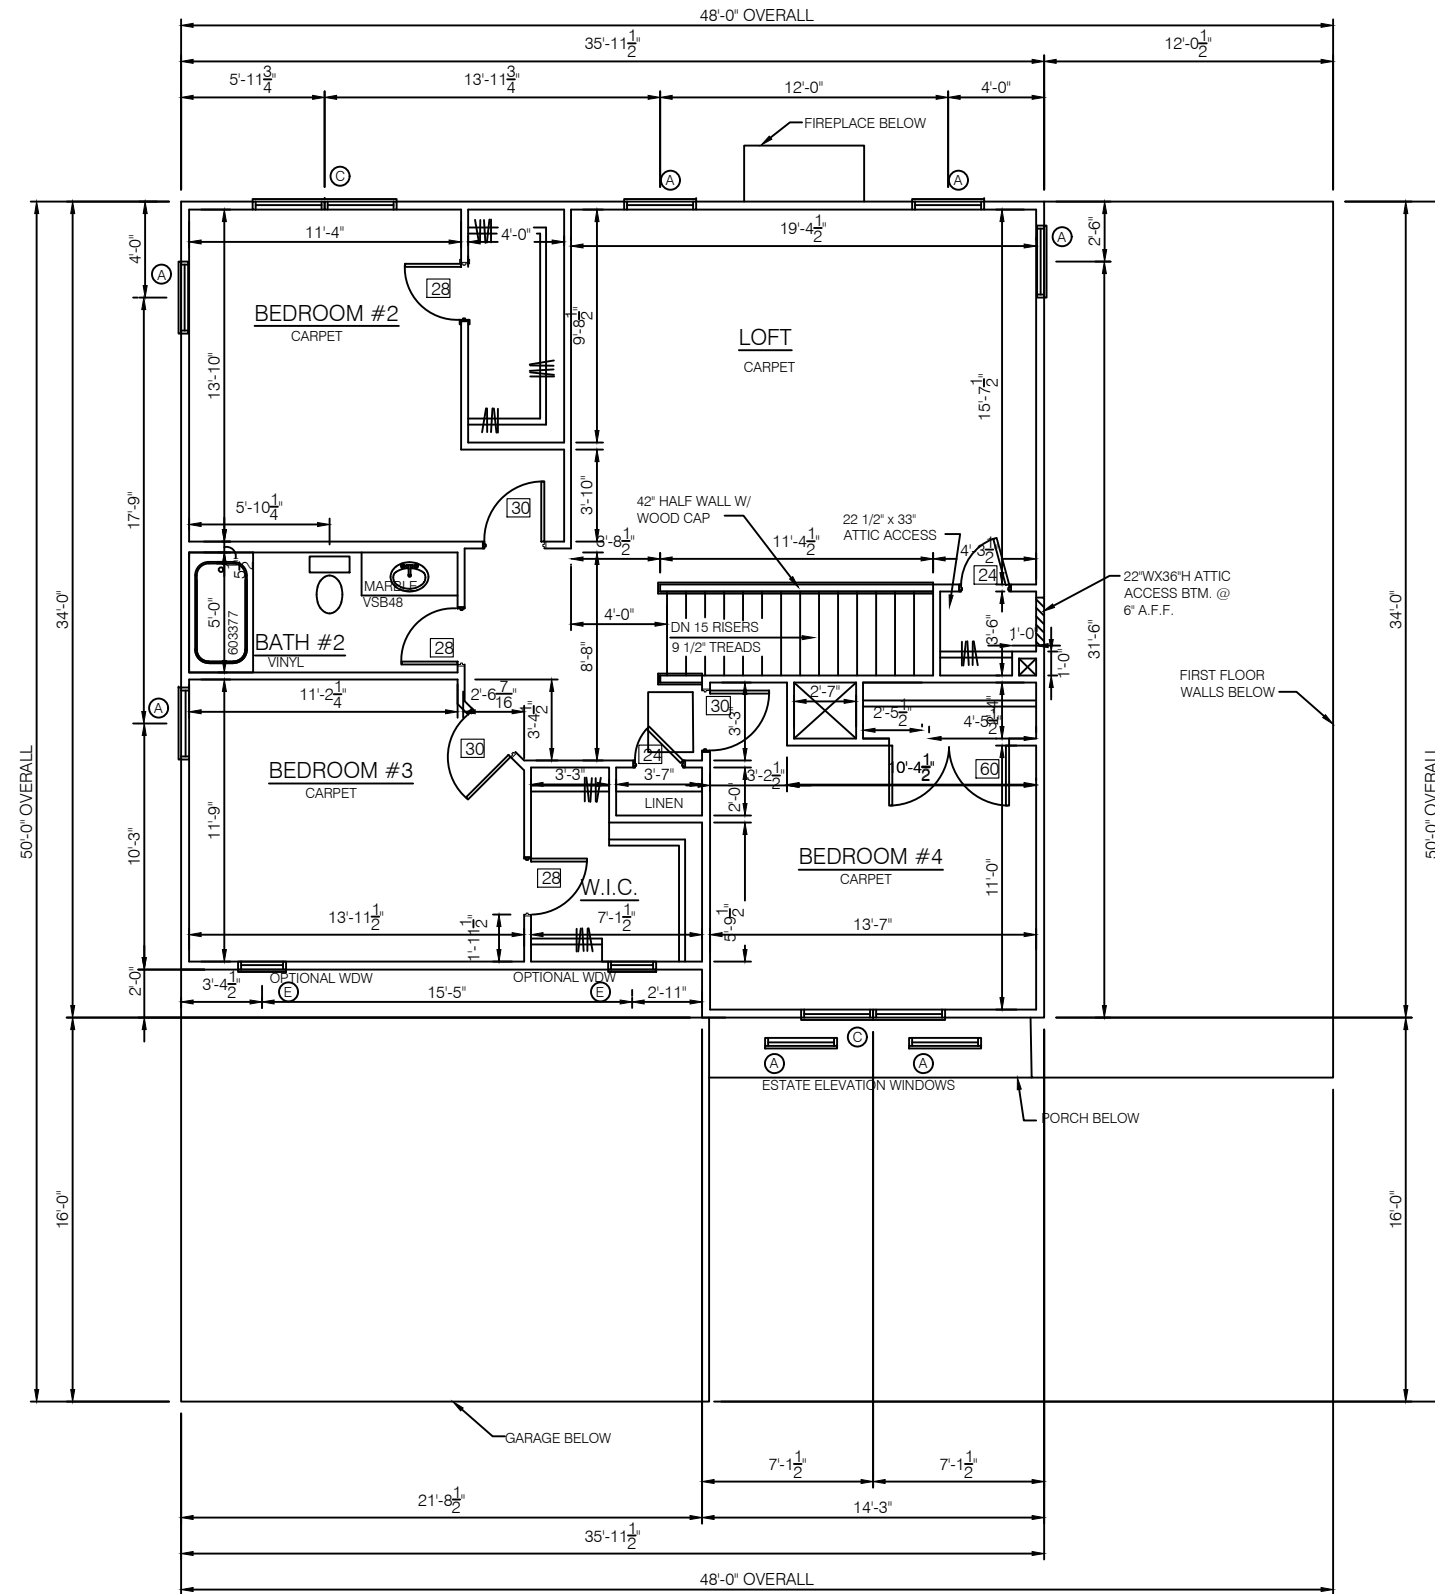

**SECOND FLOOR PLAN**

SCALE: 1/8" = 1'-0" MODEL #: 4593

FIRST = 1453 SF SECOND = 1179 SF GARAGE = 512 SF

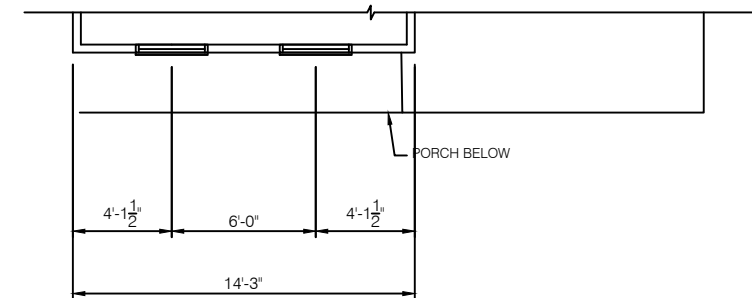

**ESTATE ELEVATION BR 4 WINDOWS**

SCALE: 1/8" = 1'-0" MODEL #: 4593

DATE:  
02-02-04 JCW

NO.	DATE	REVISION	DR	CK

**4593 FAIRFIELD**  
**XXXXX RESIDENCE**  
**WESTPORT HOMES**  
9210 N. MERIDIAN ST.  
INDIANAPOLIS, IN

**SHEET TITLE:**  
2632 S.F. 2-STORY

SHEET NO.  
**4**