


FRONT ELEVATION PREMIER
 SCALE: 3/16" = 1'-0" MODEL #4280

BRICK = 42%
 ONE COACH LIGHT PER GARAGE LEG



LEFT ELEVATION
 SCALE: 1/16" = 1'-0"

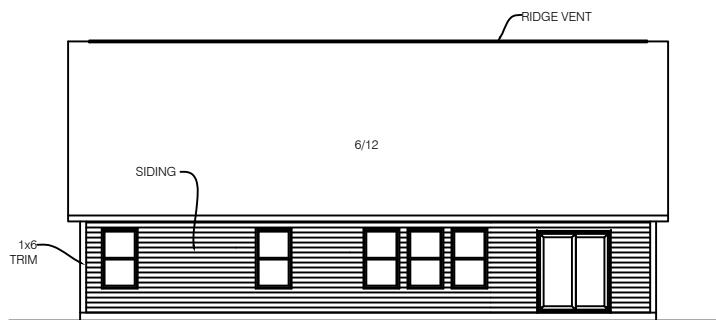

REAR ELEVATION
 SCALE: 1/16" = 1'-0" MODEL # 4280



RIGHT ELEVATION
 SCALE: 1/16" = 1'-0" MODEL # 4280


DATE:
 02-02-04 JCW

NO.	DATE	REVISION	DR	CK

4280 GRANDOVER II
 XXXXX RESIDENCE
 WESTPORT HOMES
 9210 N. MERIDIAN ST.
 INDIANAPOLIS, IN


SHEET TITLE:
 2280 S.F. RANCH

SHEET NO.
 1

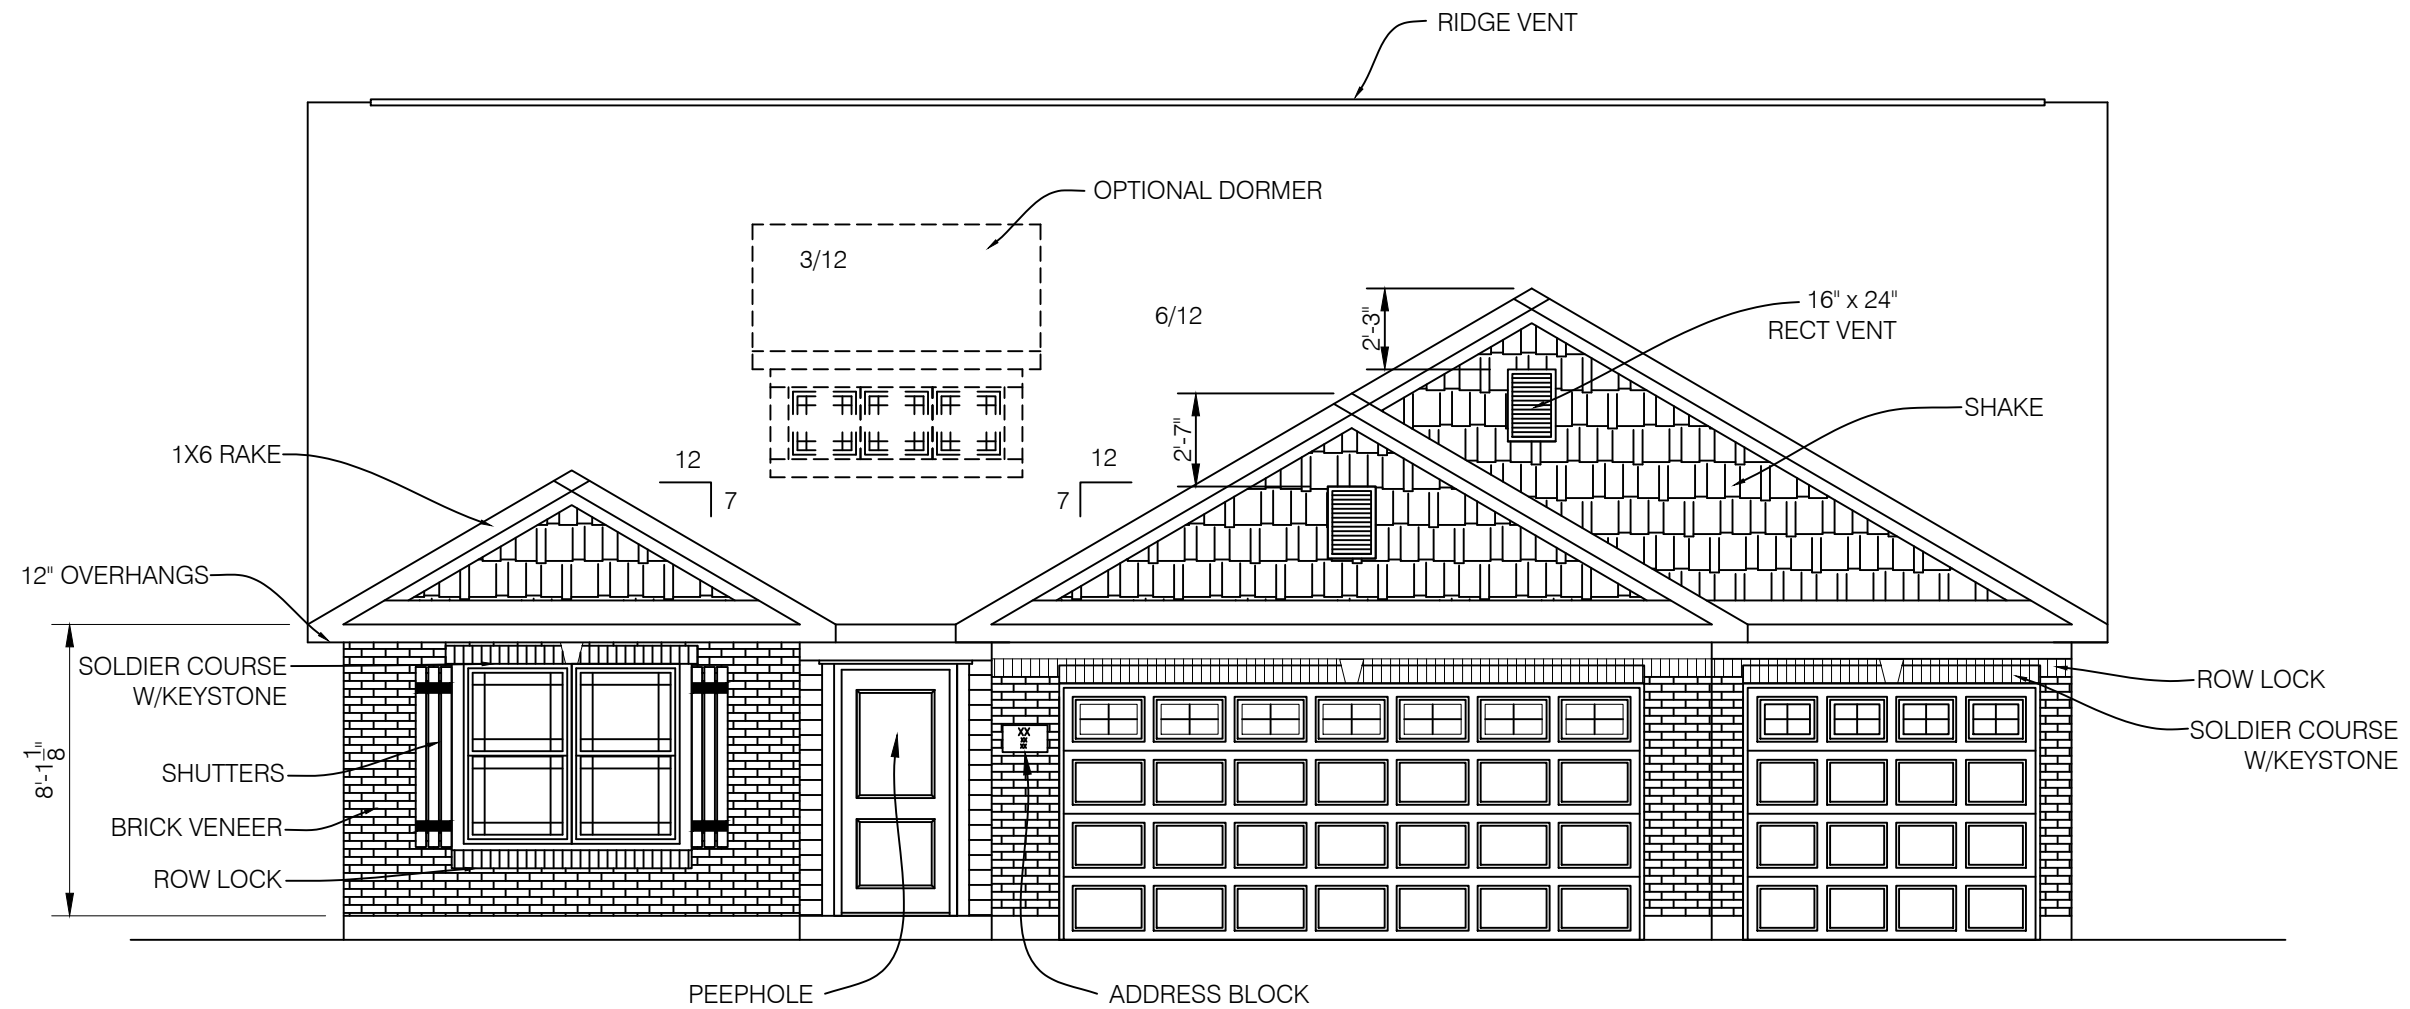


FRONT ELEVATION CRAFTSMAN
SCALE: 3/16" = 1'-0" MODEL #4280

BRICK = 47%
ONE COACH LIGHT PER GARAGE LEG

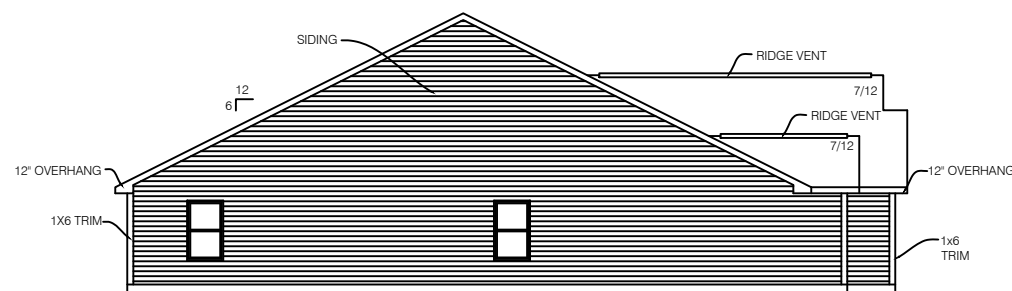

LEFT ELEVATION
SCALE: 1/16" = 1'-0"

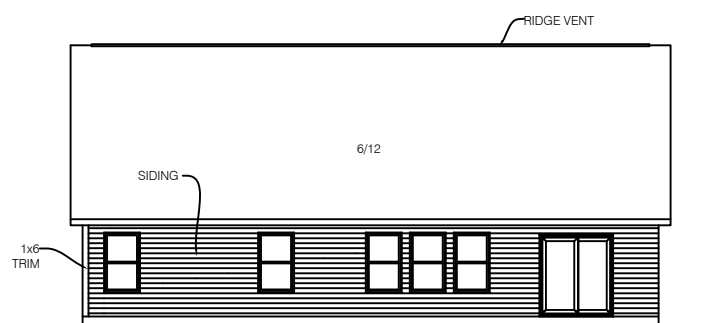

REAR ELEVATION
SCALE: 1/16" = 1'-0" MODEL # 4280



RIGHT ELEVATION
SCALE: 1/16" = 1'-0" MODEL # 4280


DATE:
02-02-04 JCW

NO.	DATE	REVISION	DR	CK

4280 GRANDOVER II
XXXXX RESIDENCE
WESTPORT HOMES
9210 N. MERIDIAN ST.
INDIANAPOLIS, IN


SHEET TITLE:
2280 S.F. RANCH

SHEET NO.
1

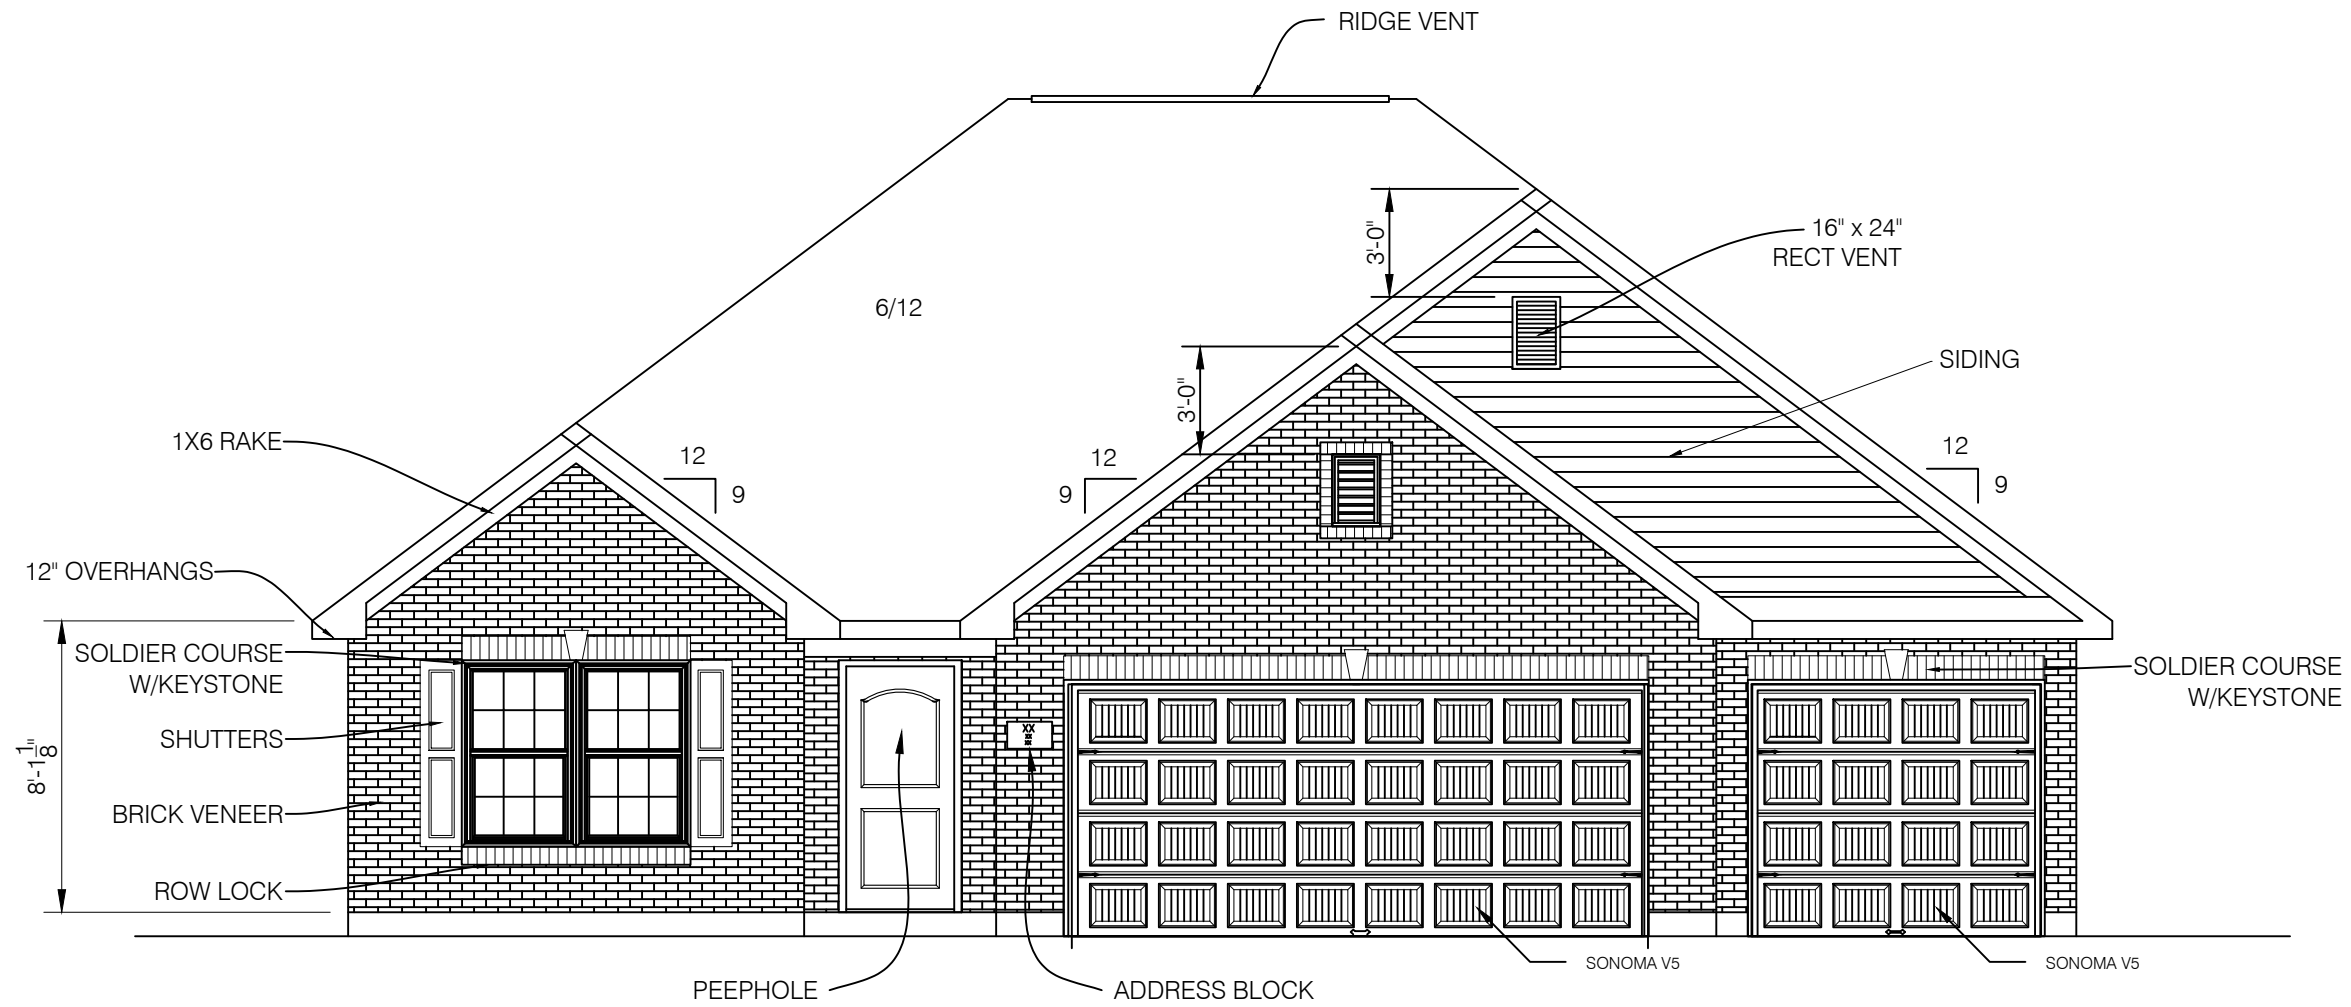


FRONT ELEVATION GALLERY
 SCALE: 3/16" = 1'-0" MODEL #4280


BRICK = 77%
 ONE COACH LIGHT PER GARAGE LEG

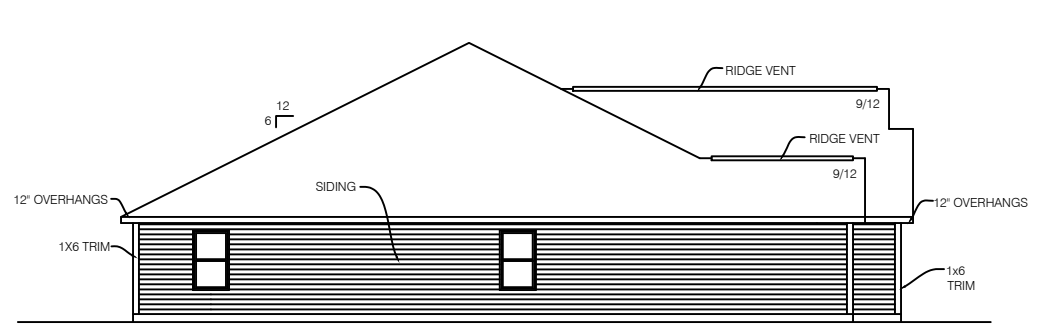

LEFT ELEVATION
 SCALE: 1/16" = 1'-0"

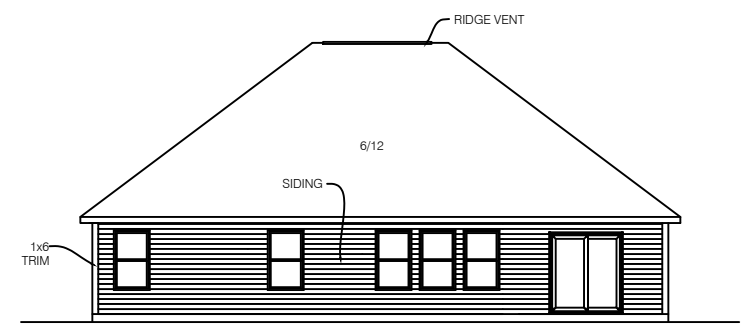

REAR ELEVATION
 SCALE: 1/16" = 1'-0" MODEL # 4280

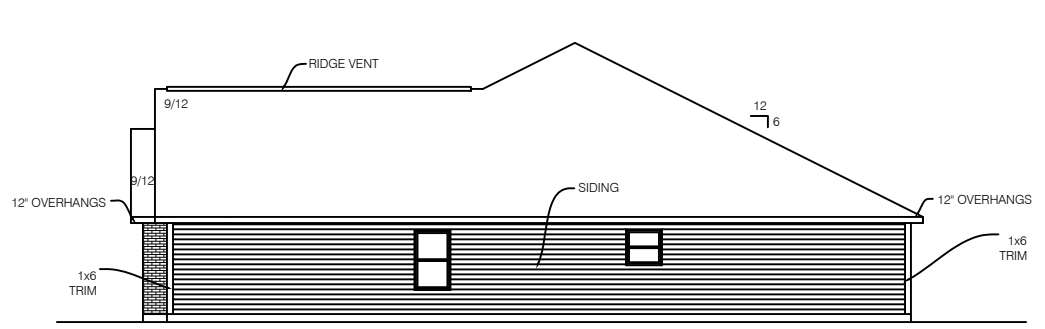

RIGHT ELEVATION
 SCALE: 1/16" = 1'-0" MODEL # 4280


DATE:
02-02-04 JCW

NO.	DATE	REVISION	DR	CK

4280 GRANDOVER II
 XXXXX RESIDENCE
 WESTPORT HOMES
 INDIANAPOLIS, IN
 9210 N. MERIDIAN ST.

SHEET TITLE:
2280 S.F. RANCH

SHEET NO.
1

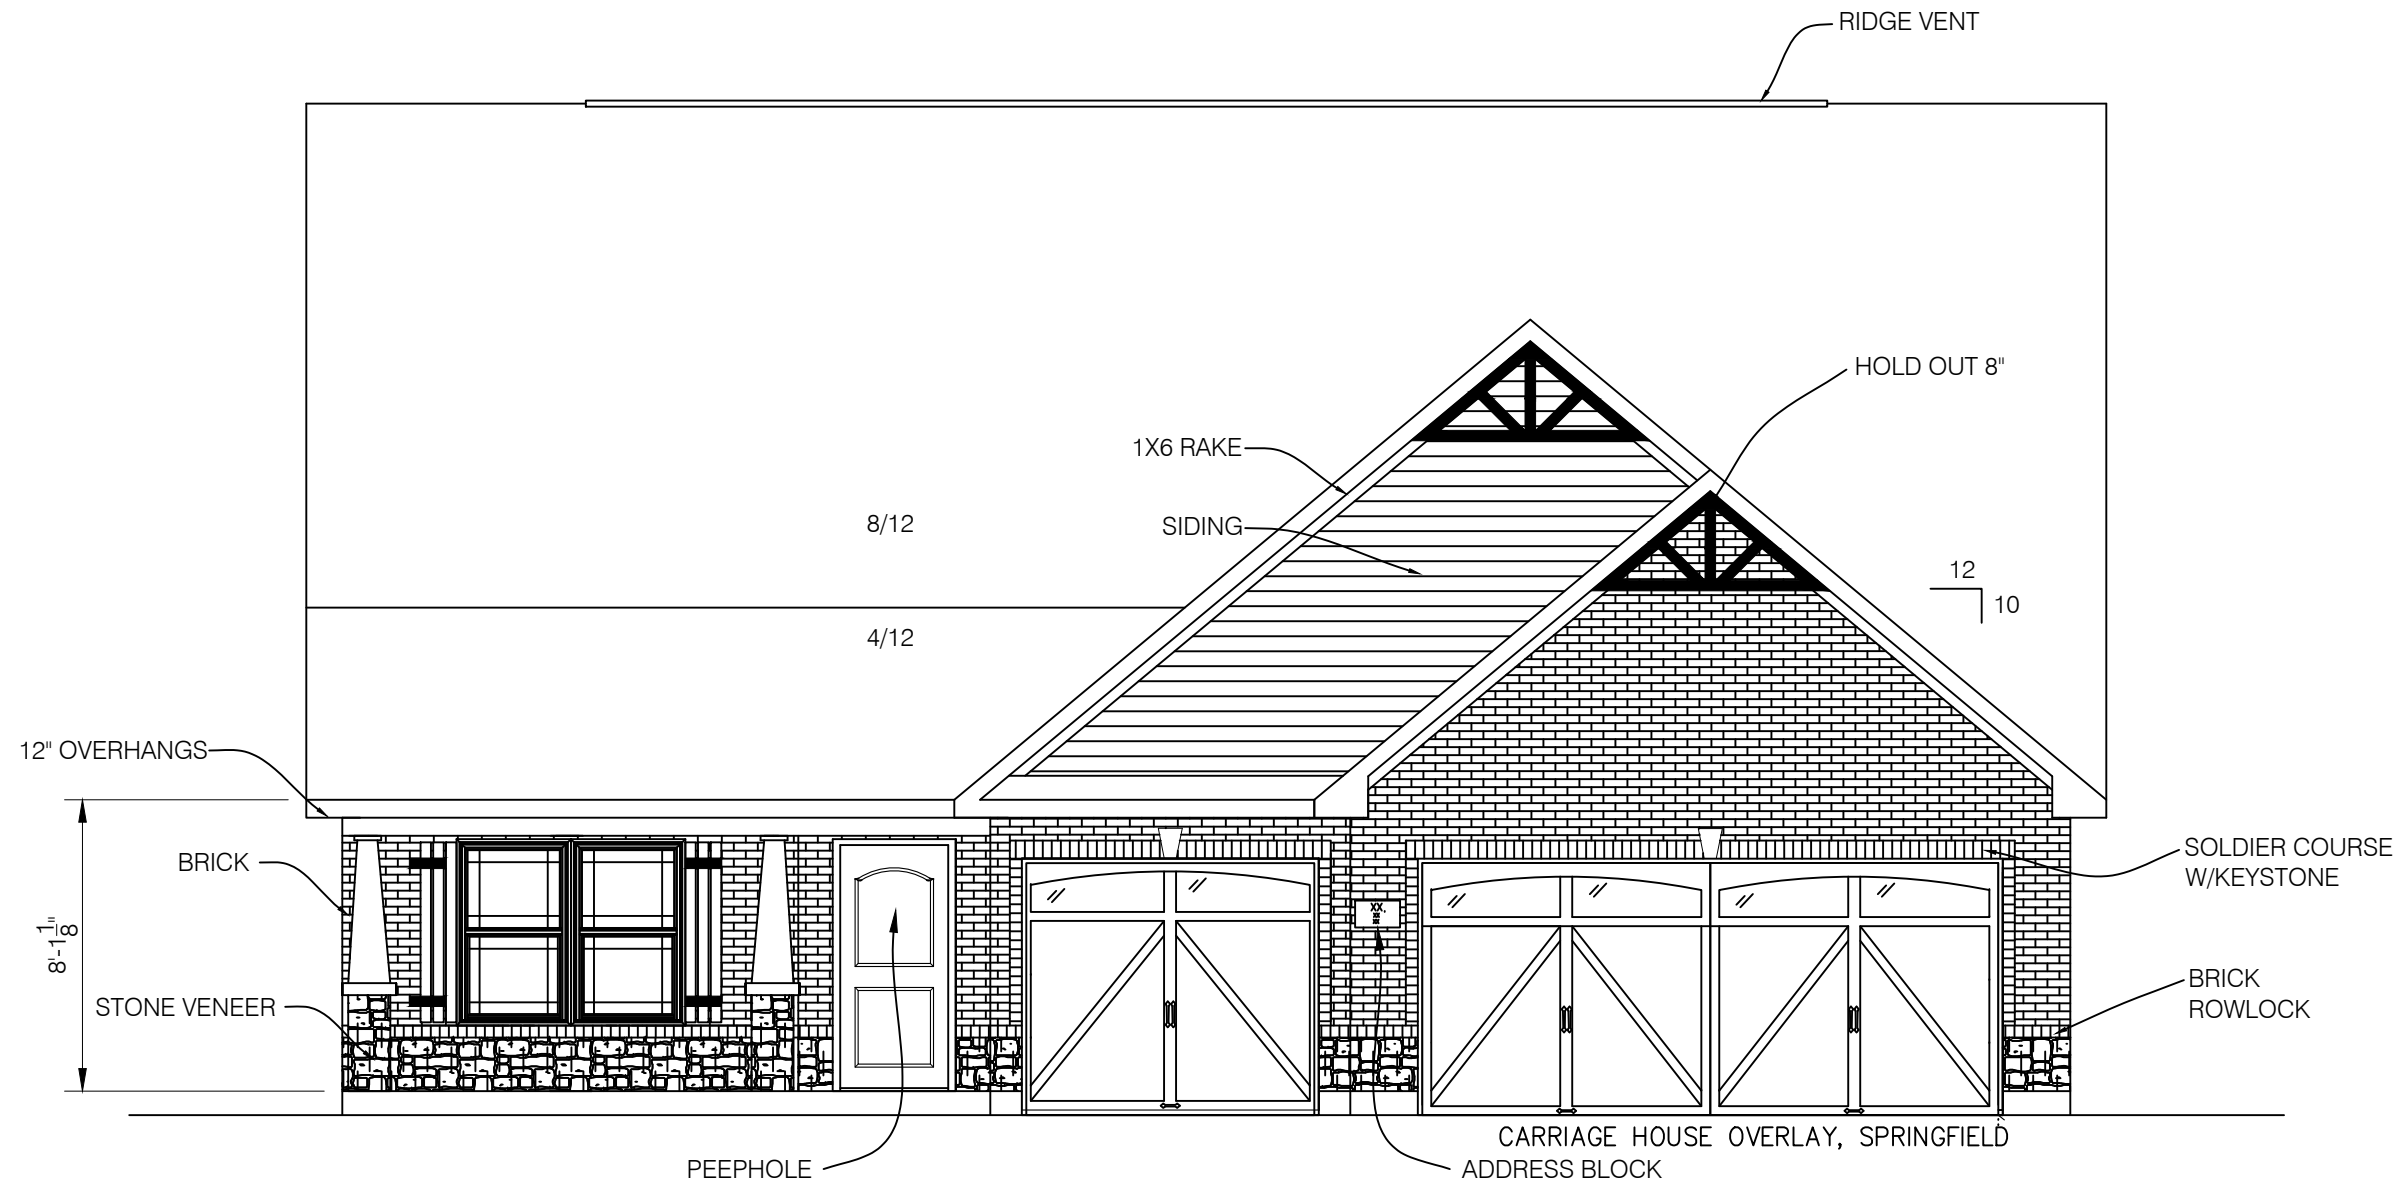


FRONT CARRIAGE ELEVATION

SCALE: 3/16" = 1'-0"

MODEL #4140

INCLUDES 2' D EXTENSION


BRICK & STONE = 72%
ONE COACH LIGHT PER GARAGE LEG

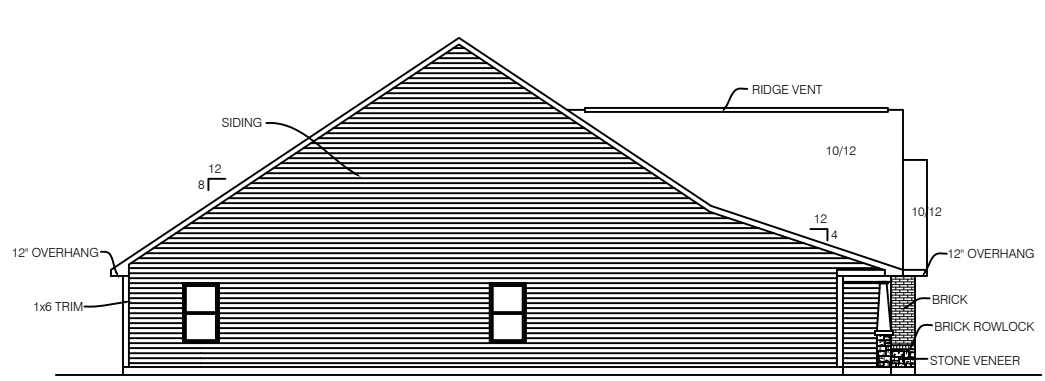

LEFT ELEVATION

SCALE: 1/16" = 1'-0"


MODEL # 4280

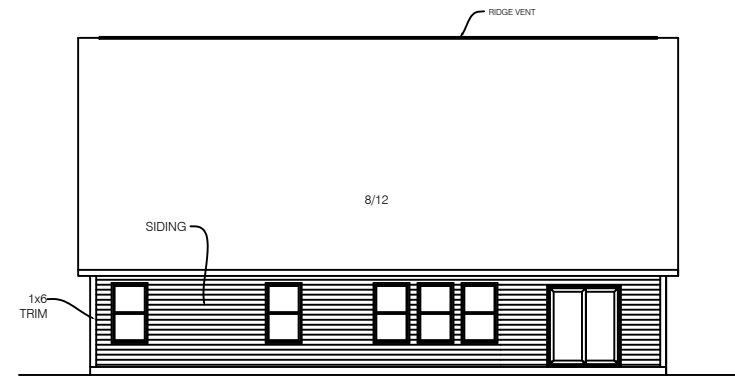

REAR ELEVATION

SCALE: 1/16" = 1'-0"

MODEL # 4280

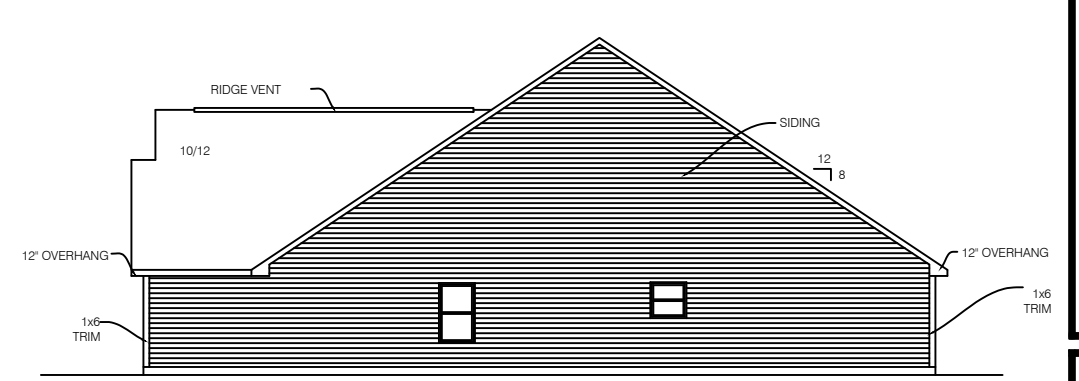

RIGHT ELEVATION

SCALE: 1/16" = 1'-0"

MODEL # 4280


DATE:
02-02-04 JCW

NO.	DATE	REVISION	DR	CK

4280 GRANDOVER II
XXXXX RESIDENCE
WESTPORT HOMES
INDIANAPOLIS, IN
9210 N. MERIDIAN ST.

SHEET TITLE:
2280 S.F. RANCH

SHEET NO.
1

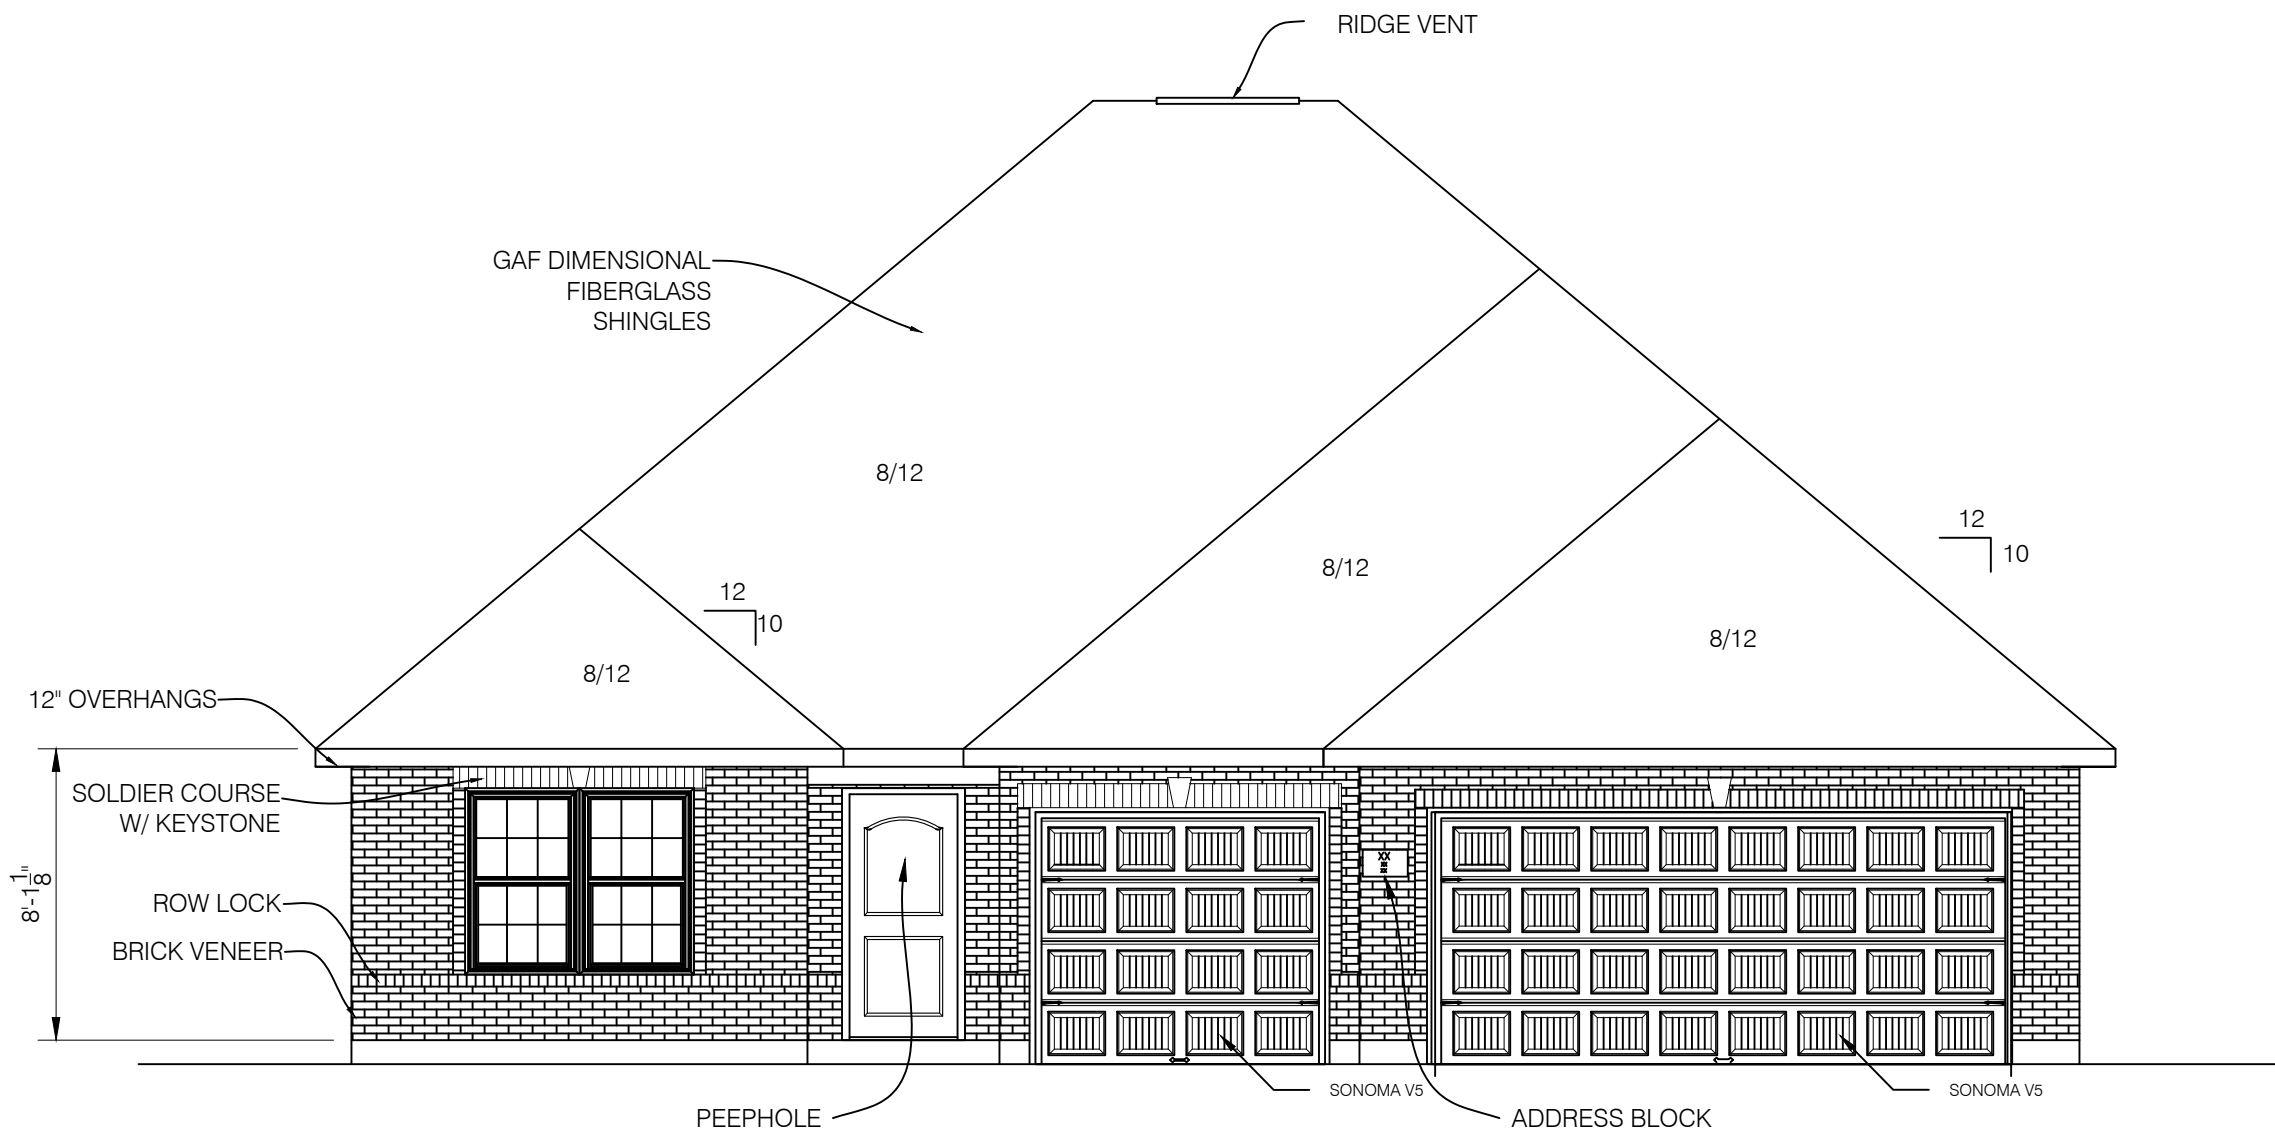


FRONT ESTATE ELEVATION

SCALE: 3/16" = 1'-0"

MODEL #4140

INCLUDES 2' D EXTENSION


BRICK = 100%
ONE COACH LIGHT PER GARAGE LEG

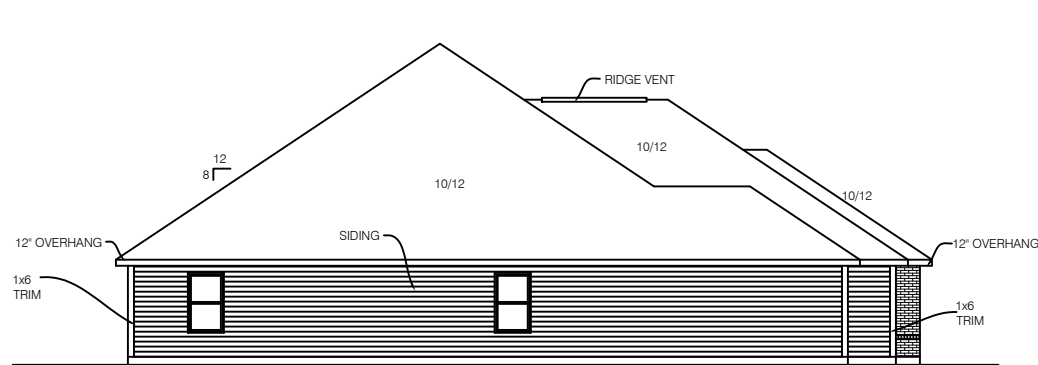

LEFT ELEVATION

SCALE: 1/16" = 1'-0"


MODEL # 4140

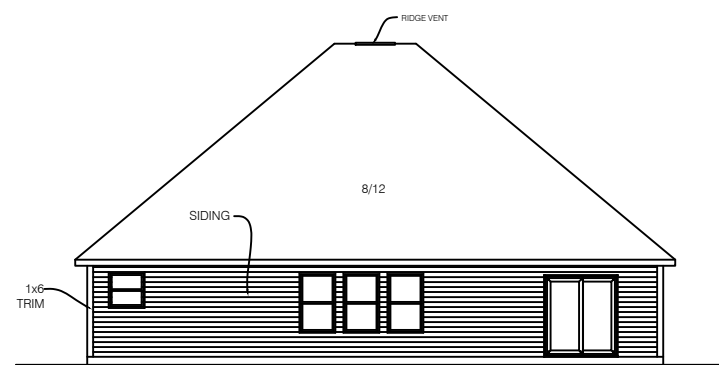

REAR ELEVATION

SCALE: 1/16" = 1'-0"

MODEL # 4140

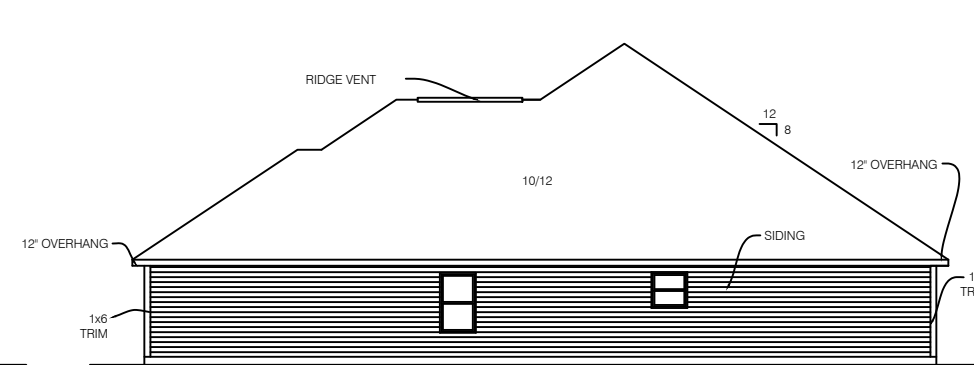

RIGHT ELEVATION

SCALE: 1/16" = 1'-0"

MODEL # 4140


DATE:
02-02-04 JCW

NO.	DATE	REVISION	DR	CK

4280 GRANDOVER II
XXXXX RESIDENCE
WESTPORT HOMES
INDIANAPOLIS, IN
9210 N. MERIDIAN ST.

SHEET TITLE:
2280 S.F. RANCH

SHEET NO.
1

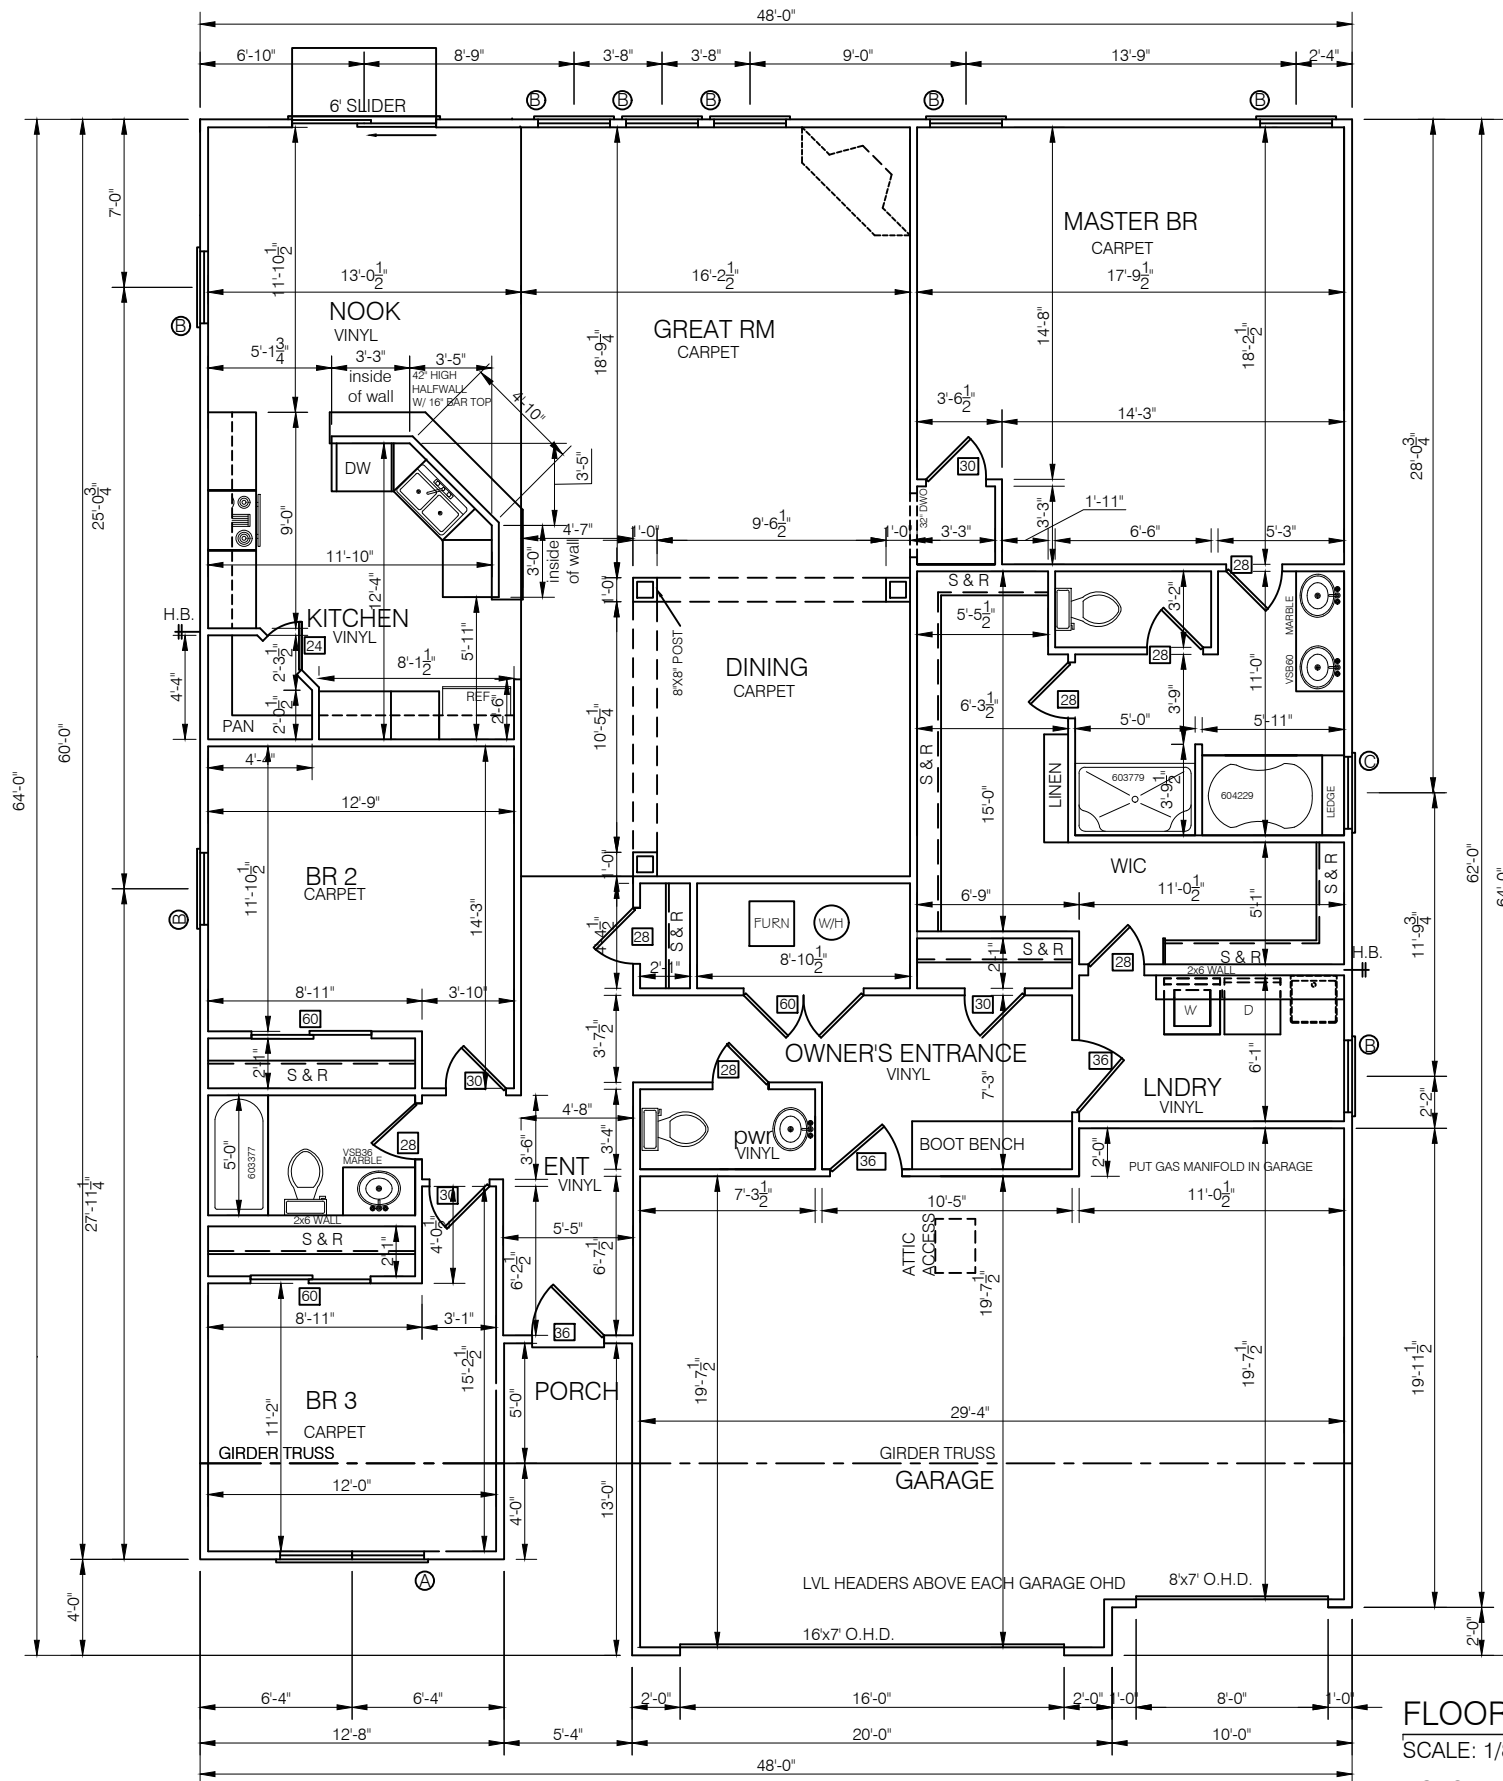

FLOOR PLAN, SLAB

SCALE: 1/8"=1'-0"

HOUSE = 2333 SF GARAGE = 598 SF

MODEL #: 4280

DATE:
02-02-04 JCW

NO.	DATE	REVISION	DR	CK

4280 GRANDOVER II
XXXXX RESIDENCE
WESTPORT HOMES
9210 N. MERIDIAN ST.
INDIANAPOLIS, IN

SHEET TITLE:
2280 S.F. RANCH

SHEET NO.
3