



SIGN MONUMENT - ELEVATION

SCALE: 1/2" = 1'-0"

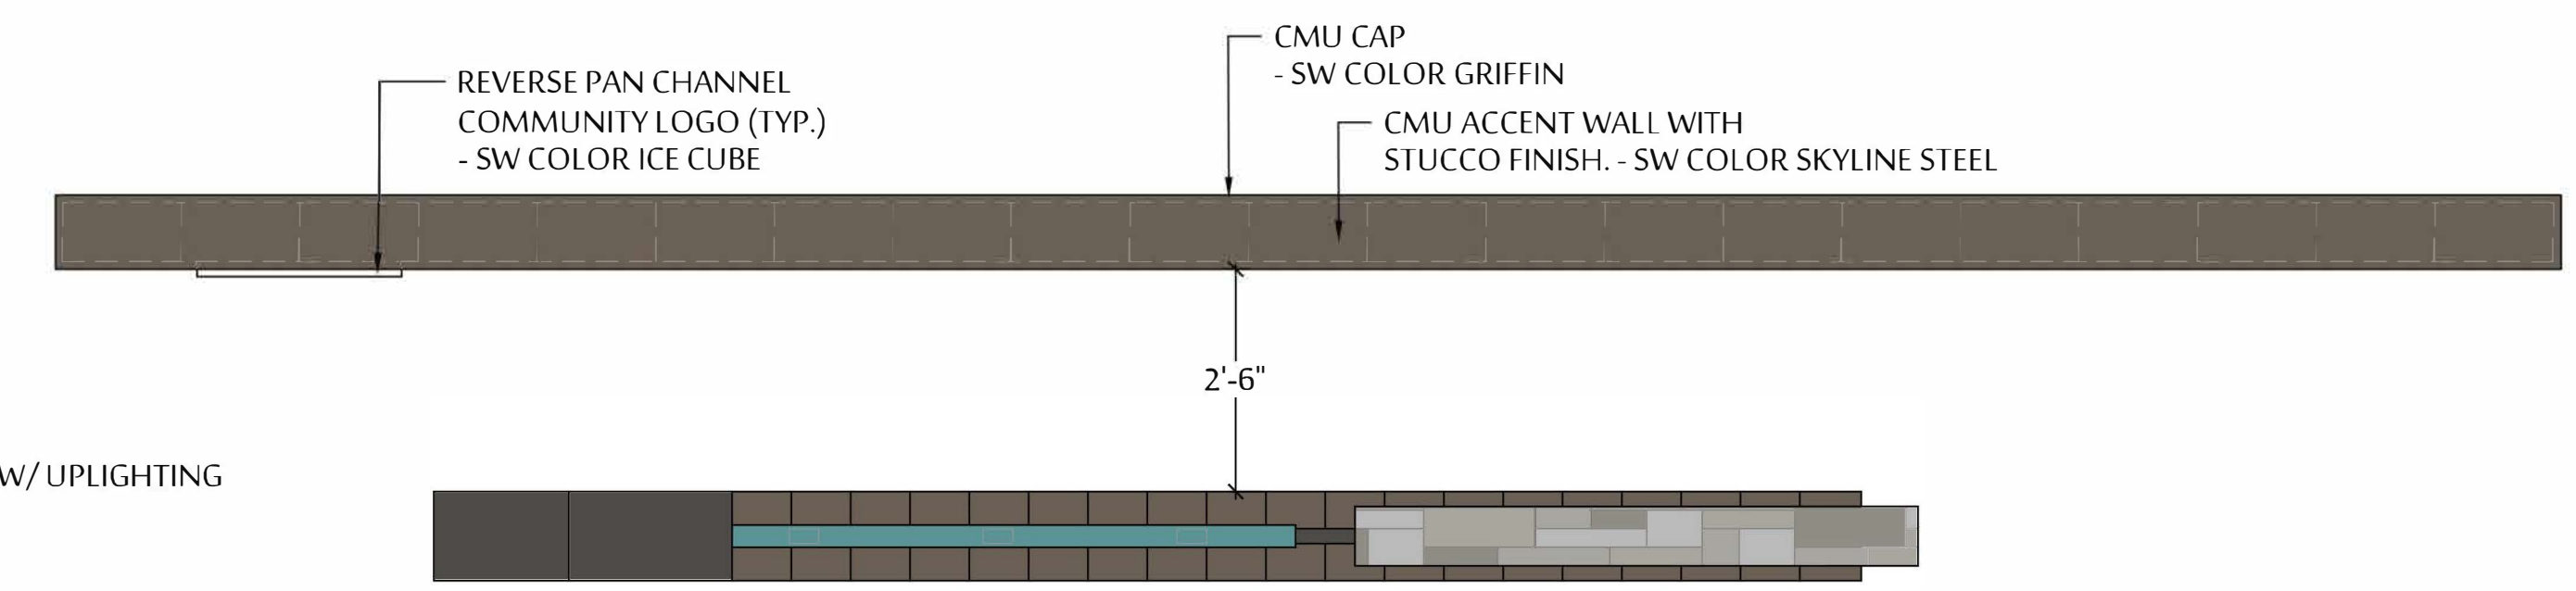


SIGN MONUMENT - PLAN VIEW

SCALE: 1/2" = 1'-0"

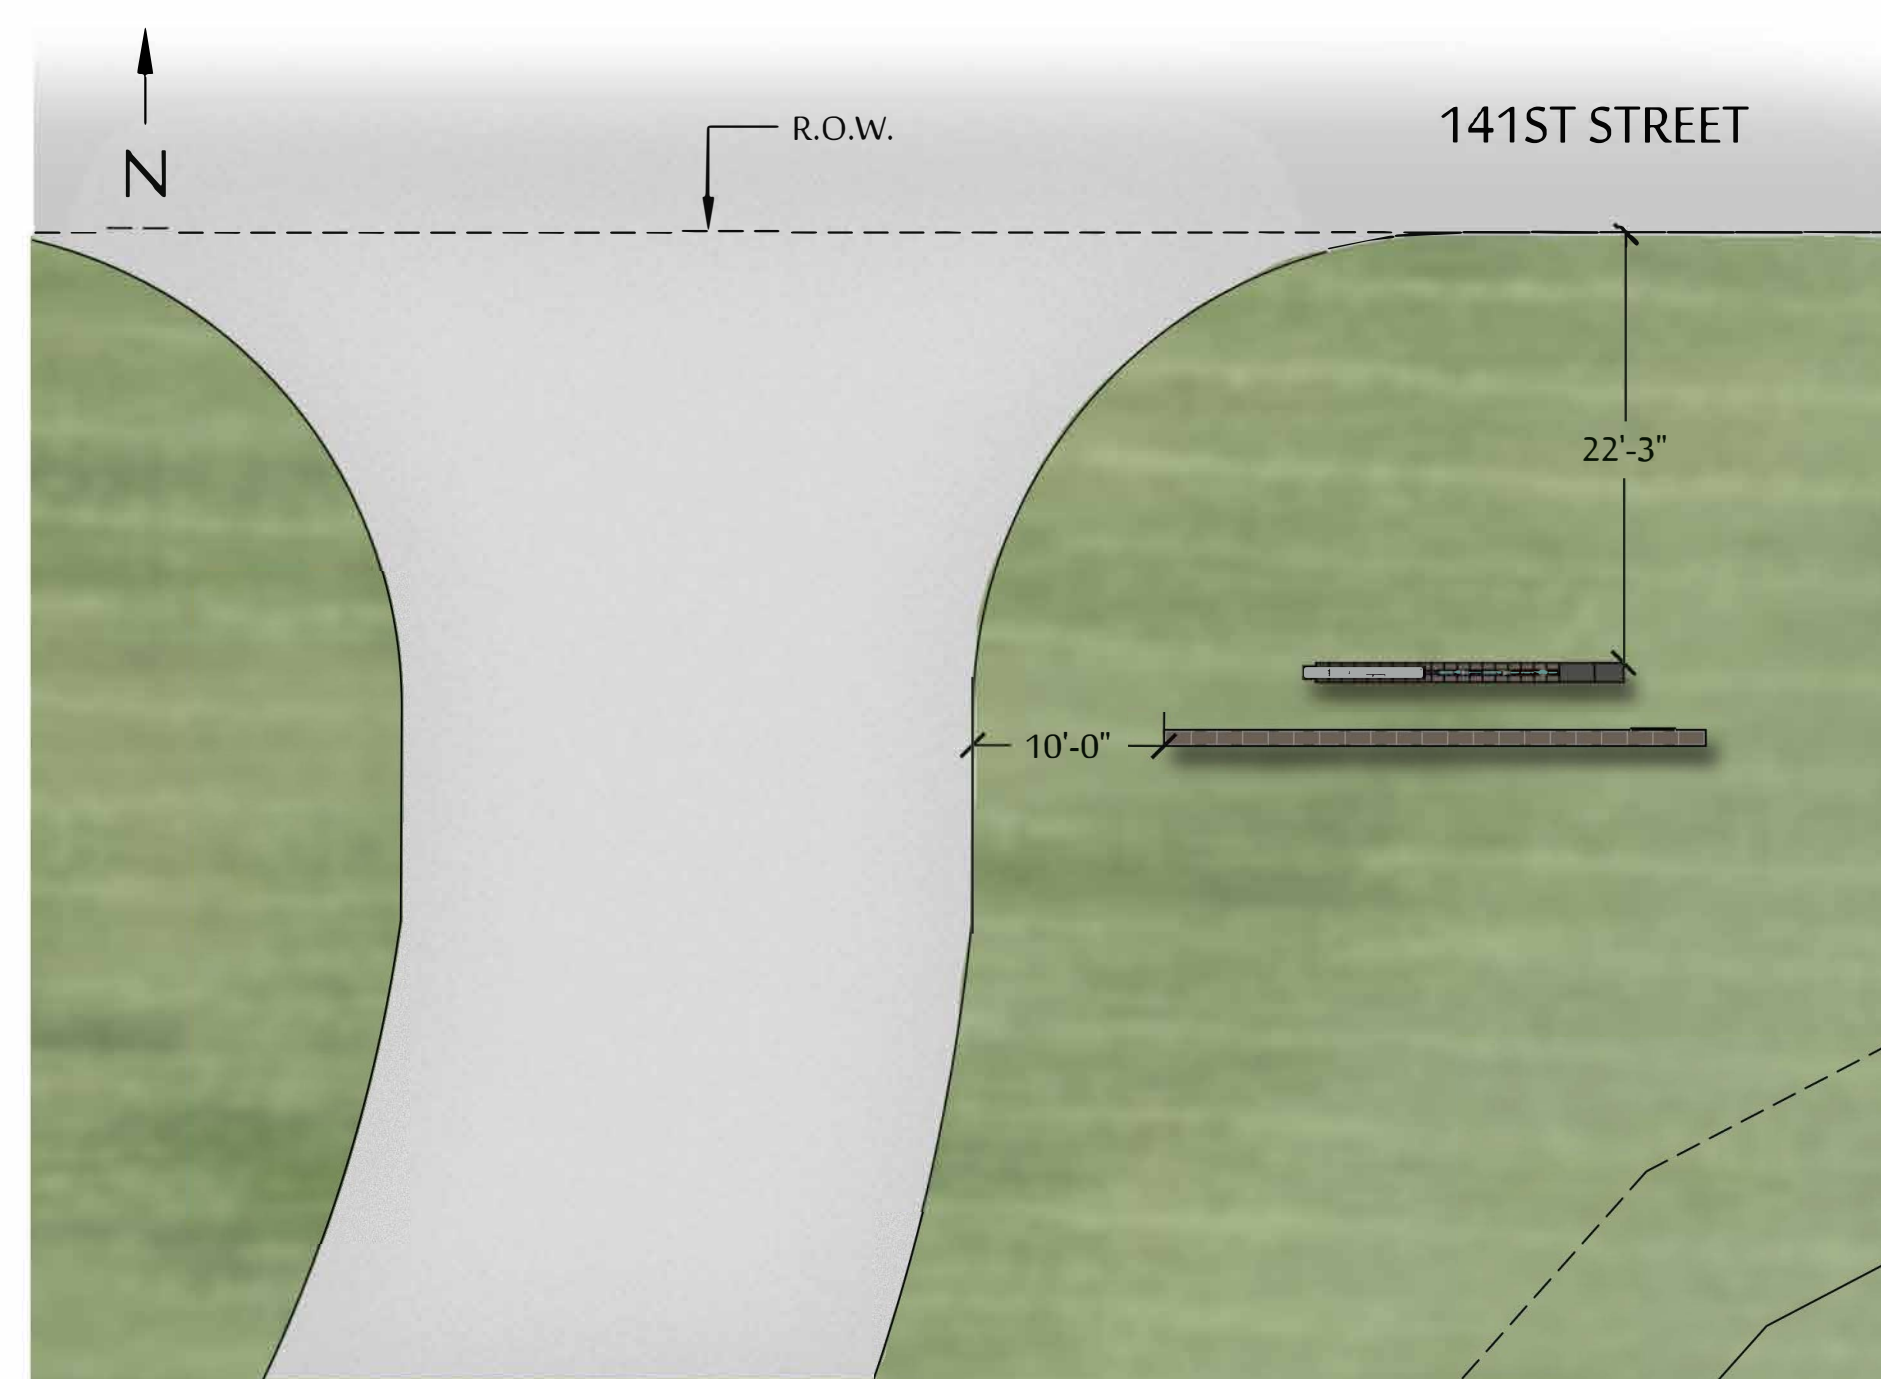

SIGN MONUMENT 'A' - PRIMARY ENTRANCE LOCATION



SCALE: 1" = 10'-0"

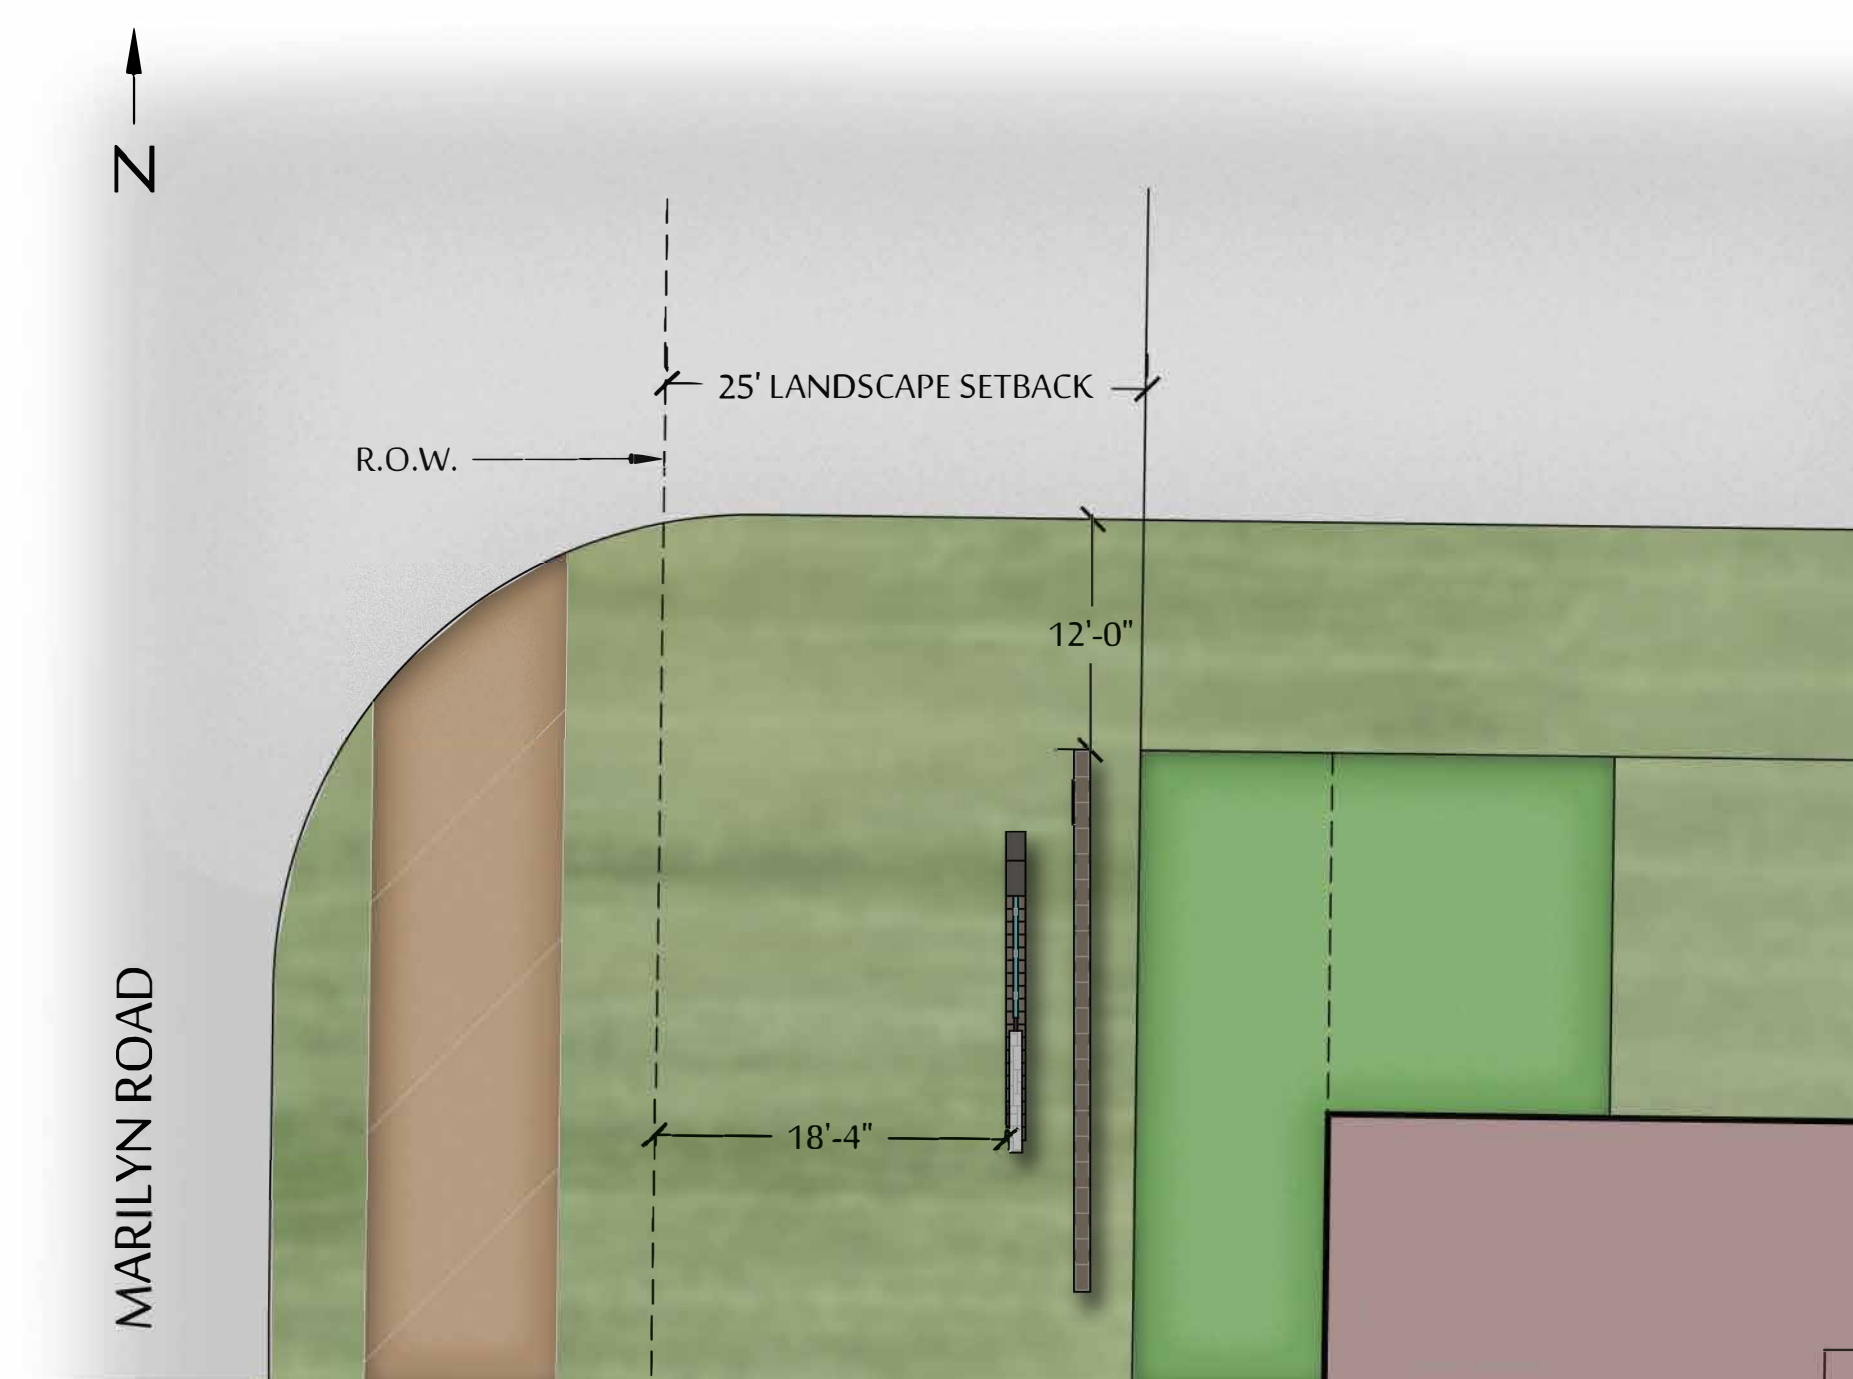


SIGN MONUMENT 'B' - SECONDARY ENTRANCE LOCATION

SCALE: 1" = 10'-0"

KEY MAP

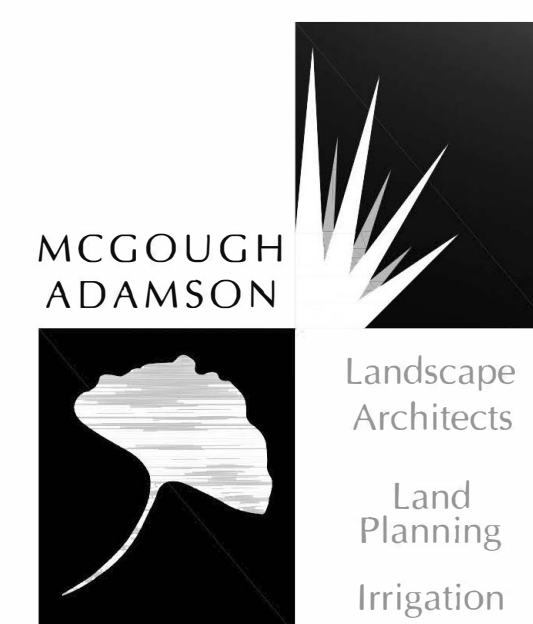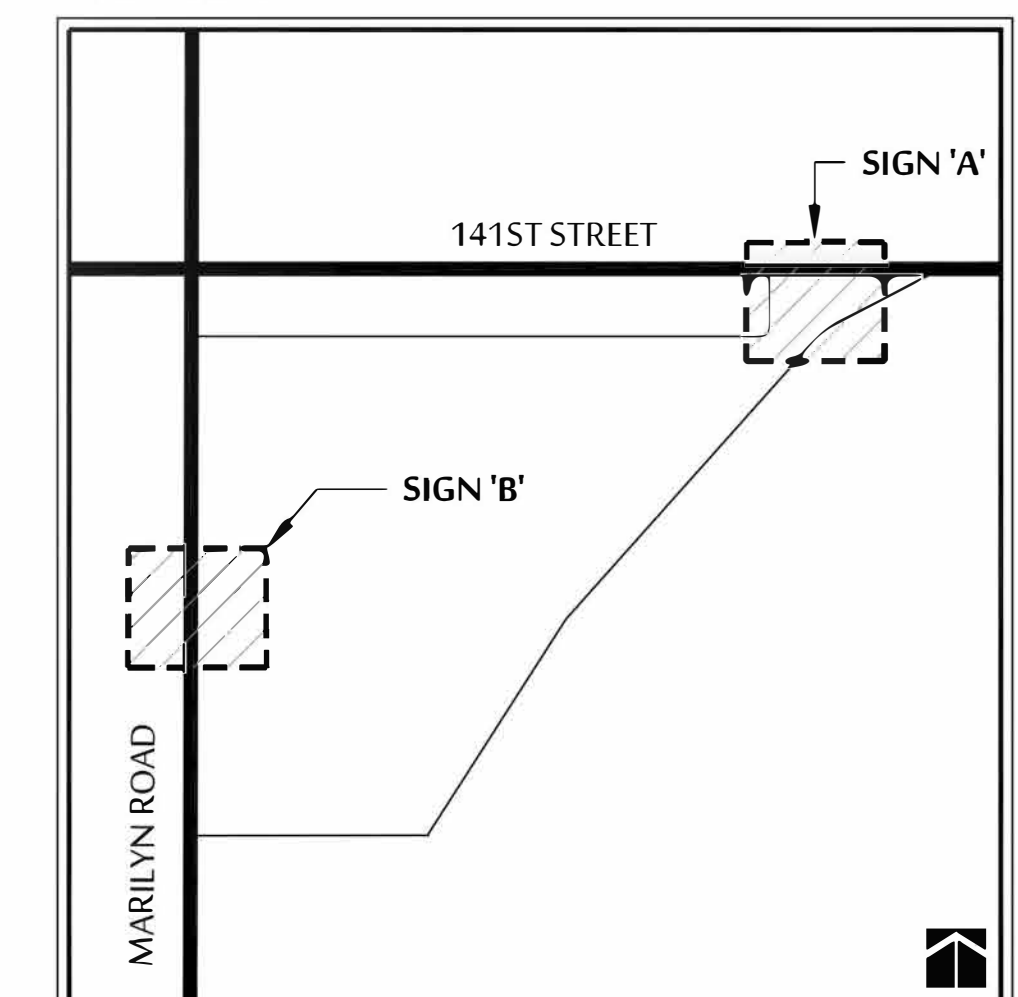

Landscape Architects
Land Planning
Irrigation

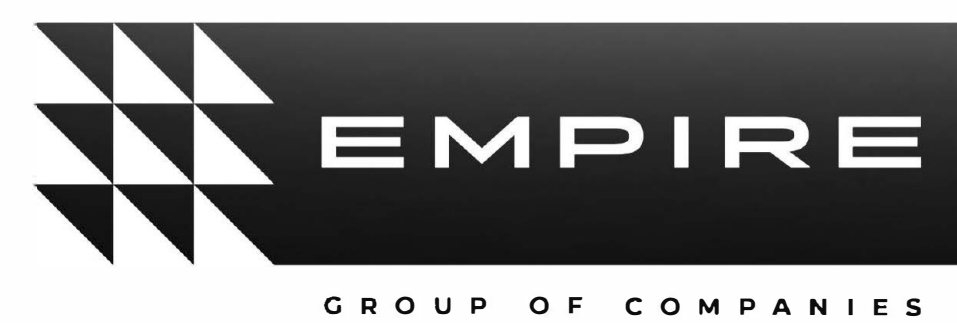

VILLAGE AT HYDE PARK CONCEPTUAL SIGN MONUMENTS

SEC OF 141ST STREET & MARILYN ROAD - NOBLESVILLE, IN

JULY 18, 2022