




WEST ELEVATION

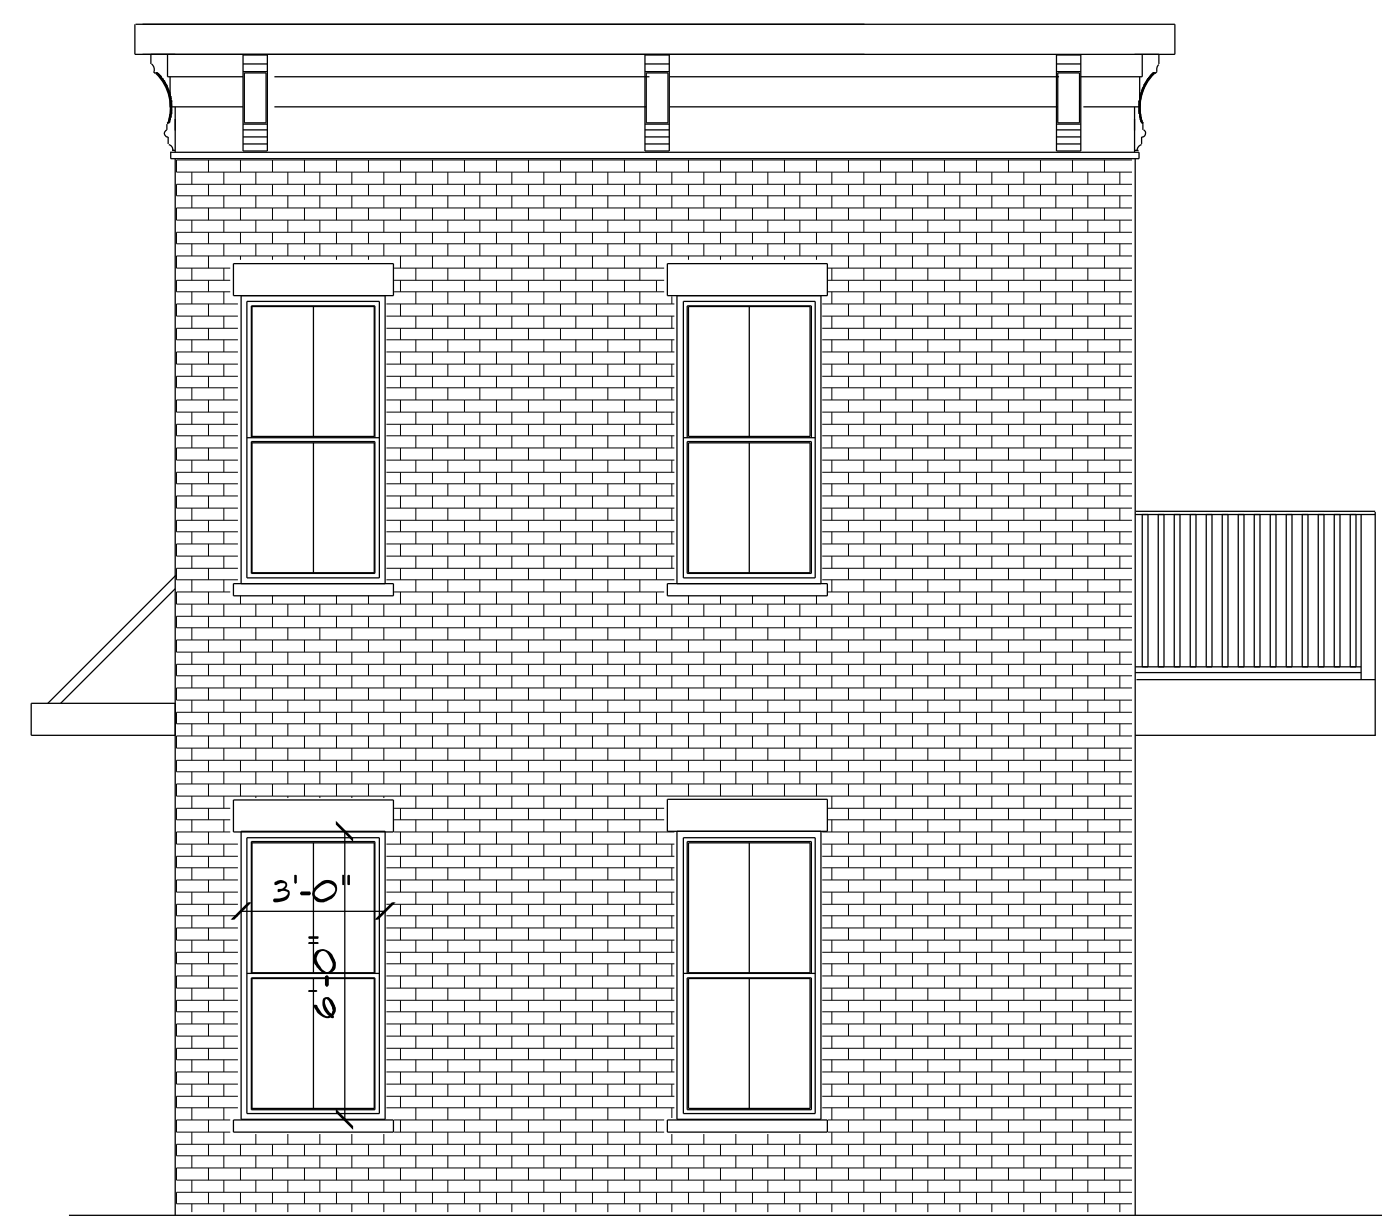


EAST ELEVATION





FRONT SOUTH ELEVATION



REAR NORTH ELEVATION

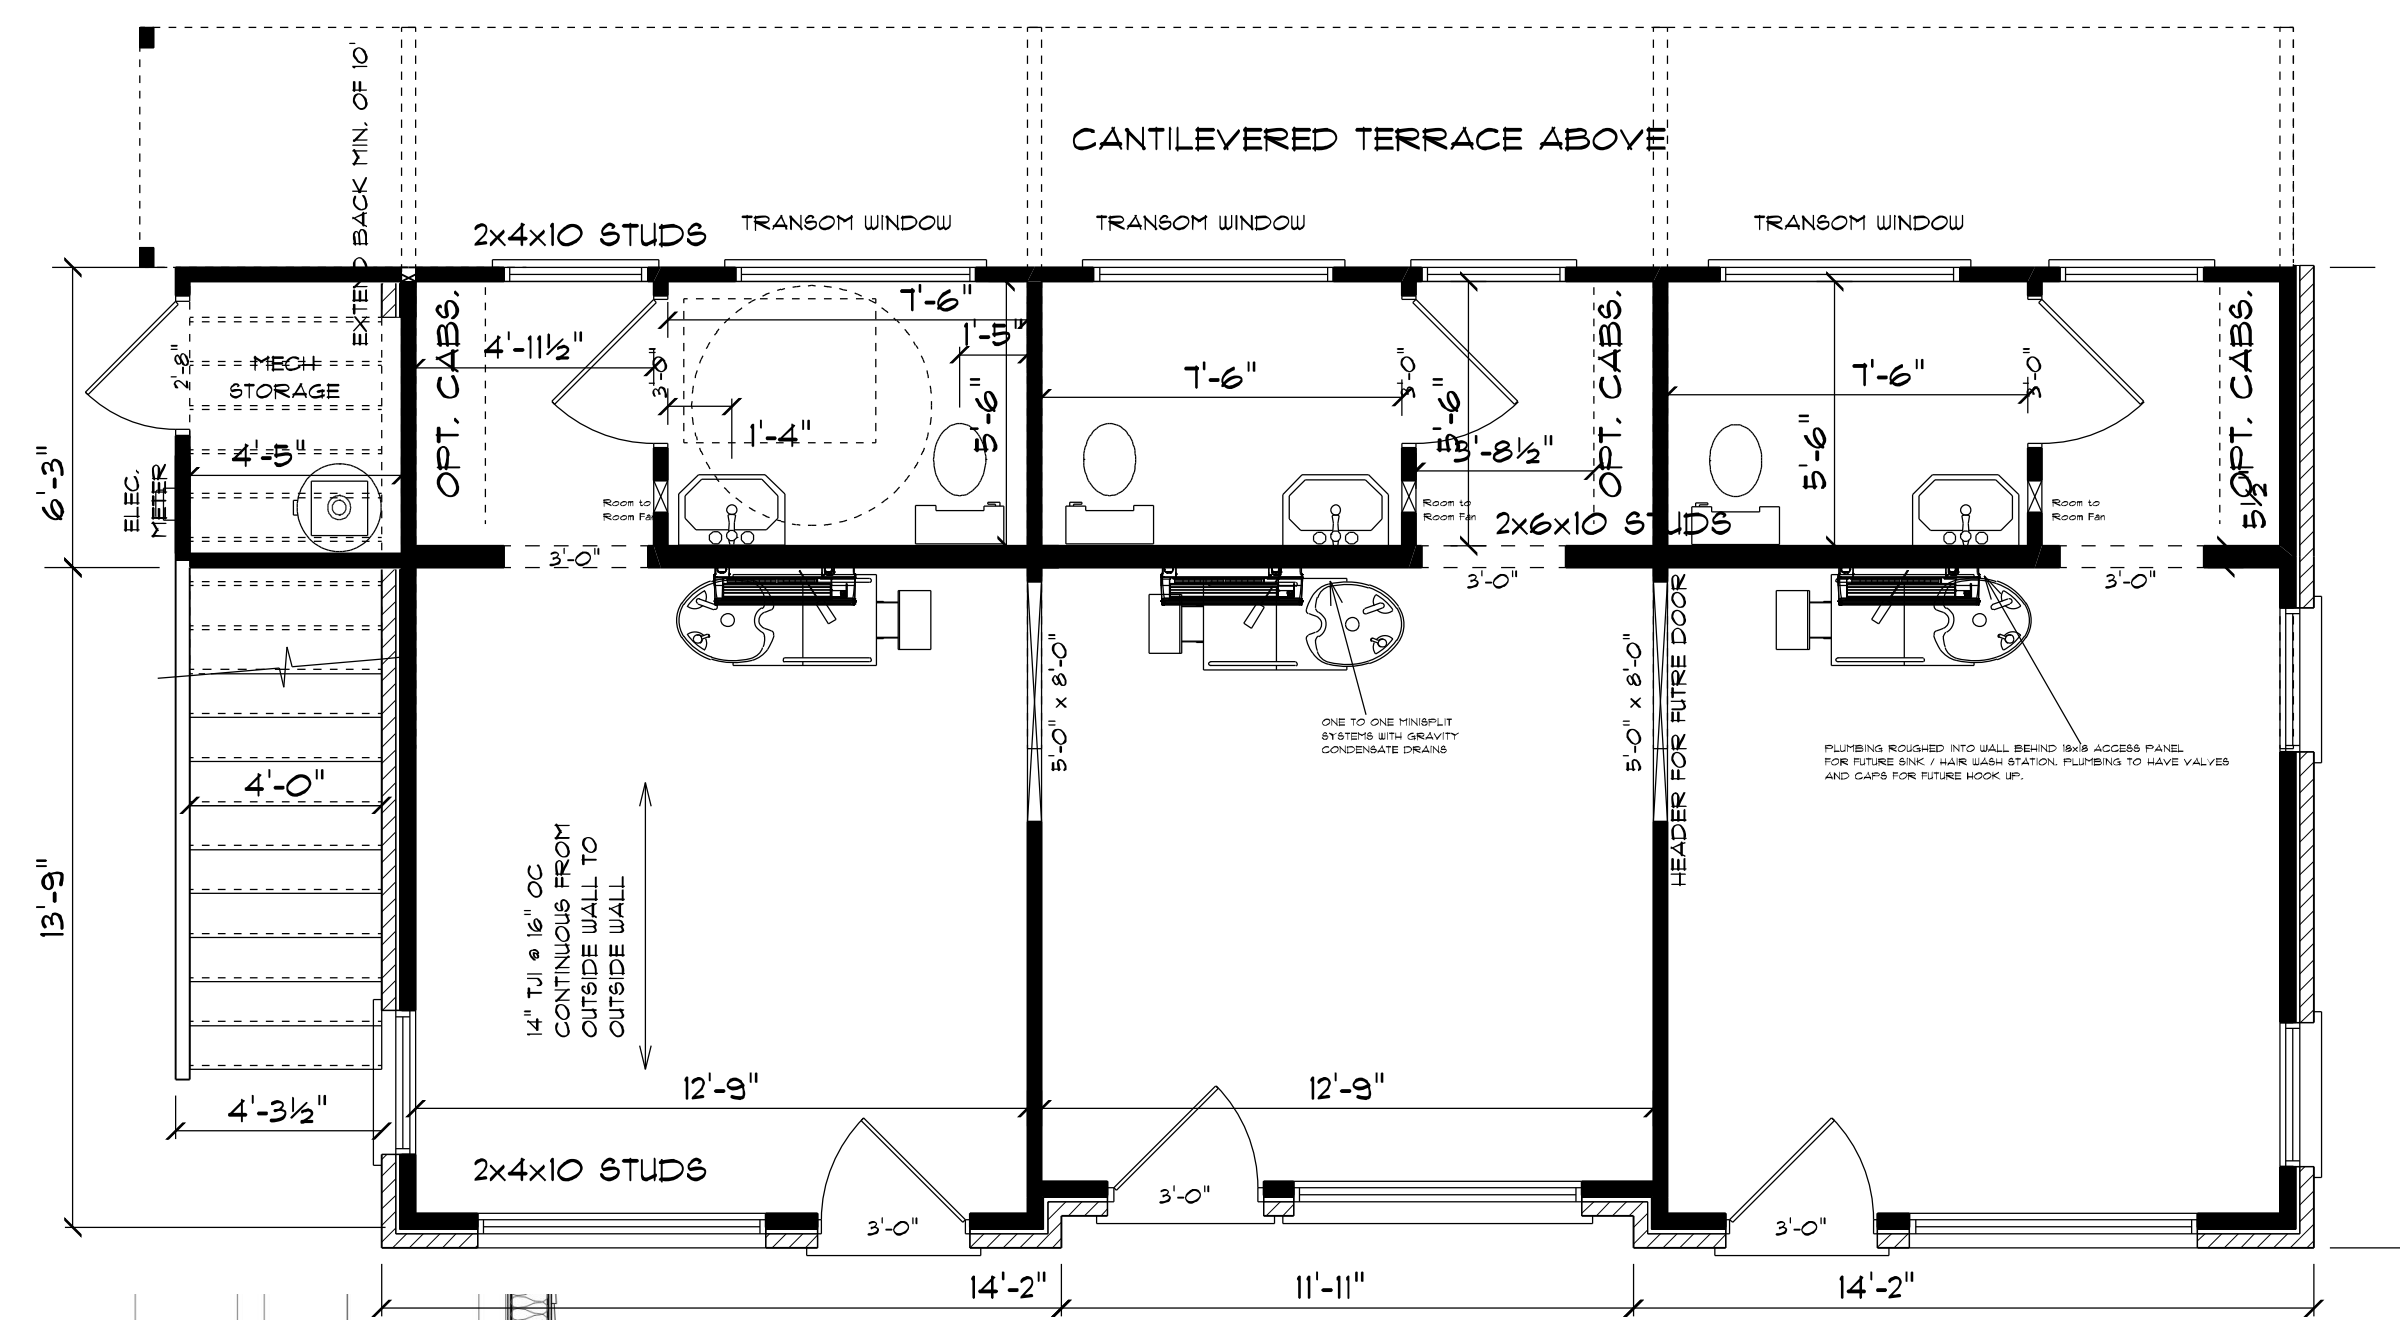


MAIN FLOOR
CLINTON STREET

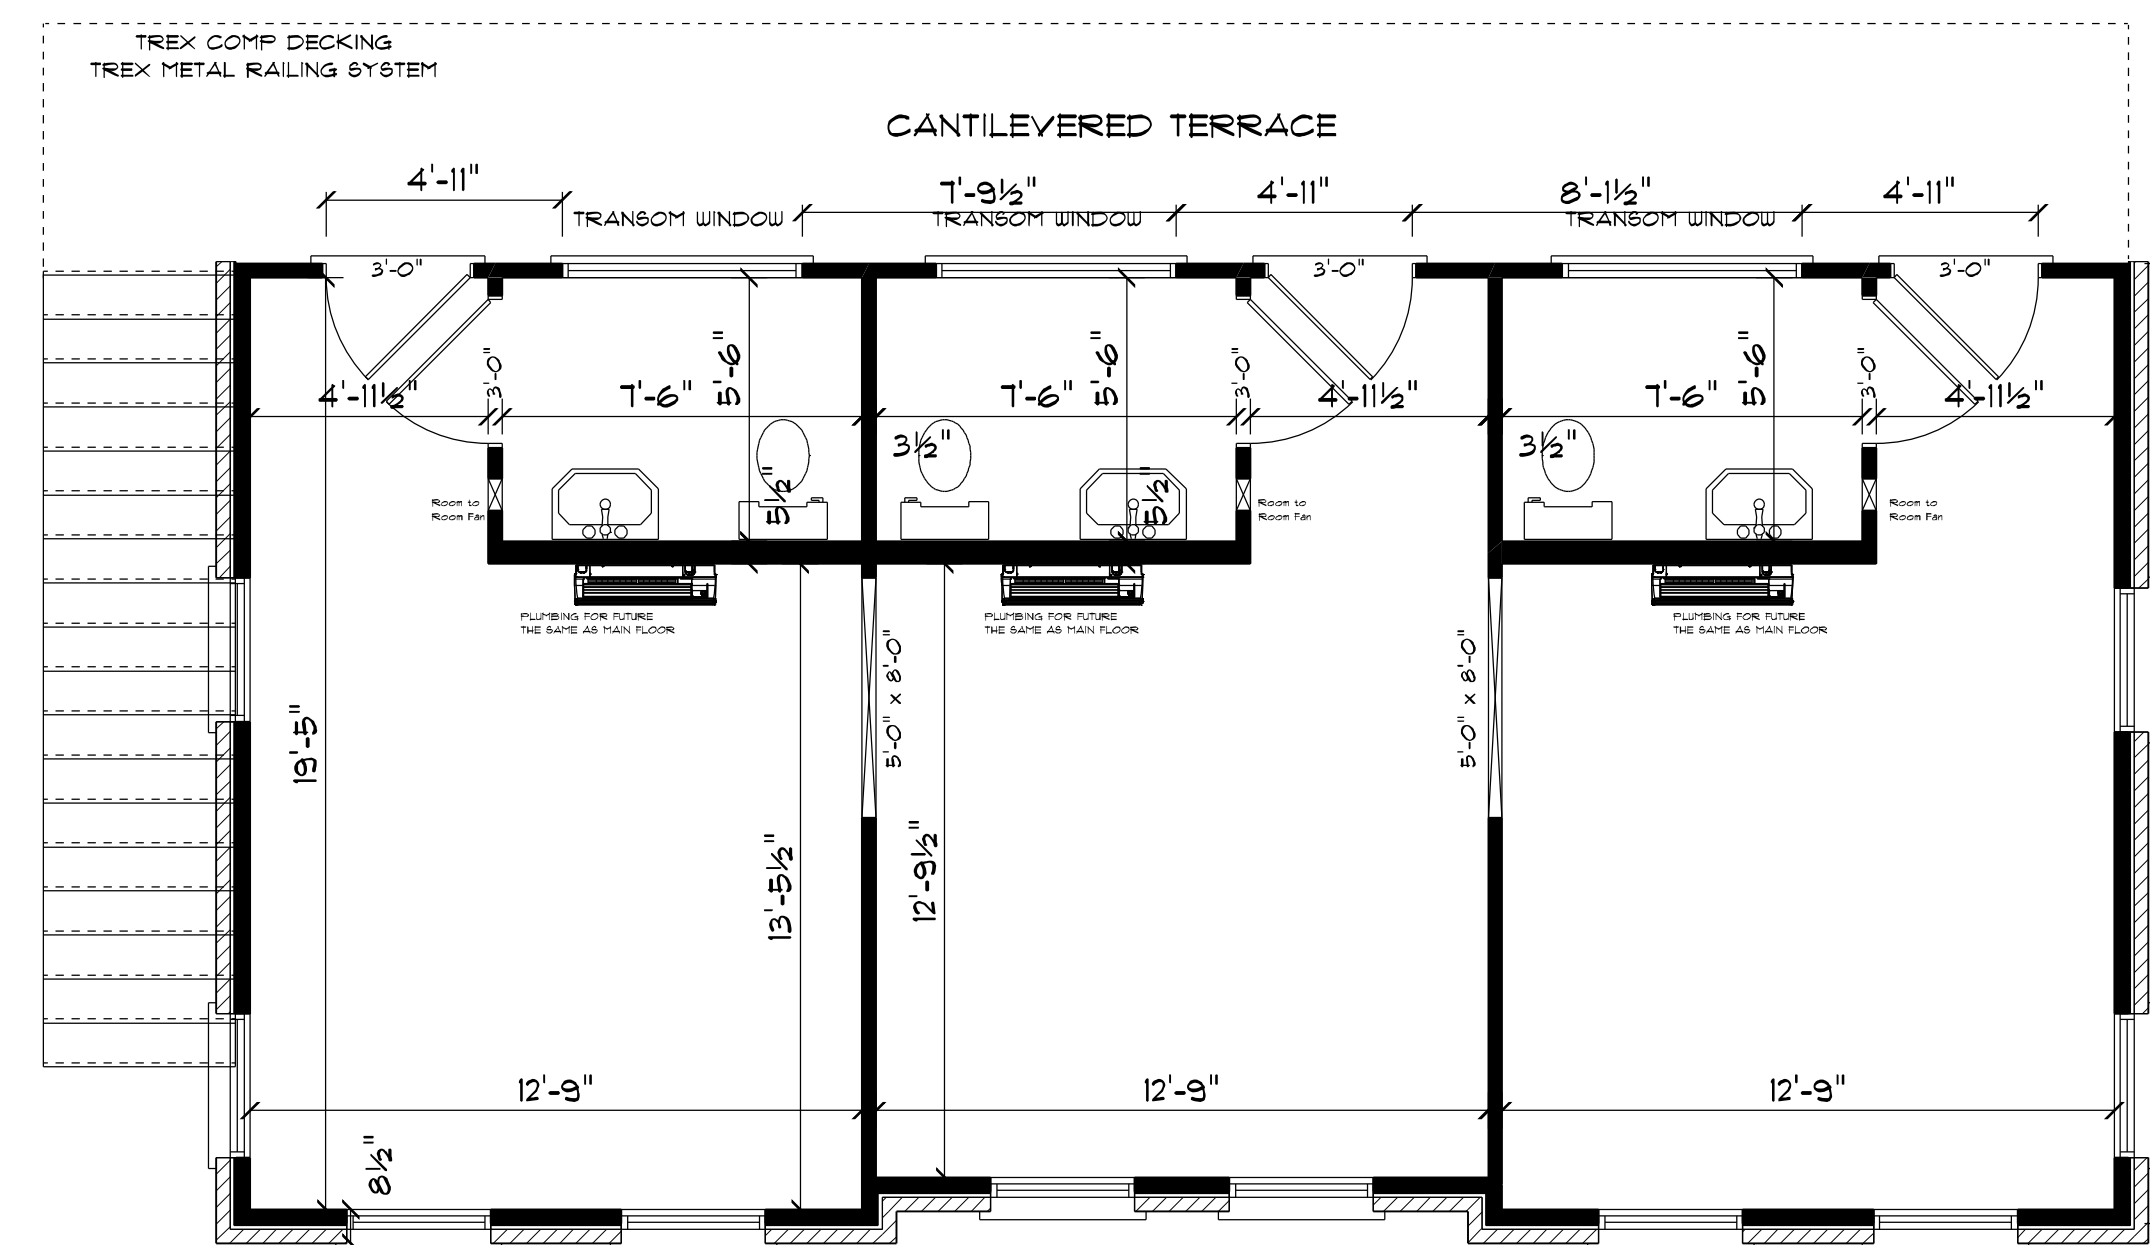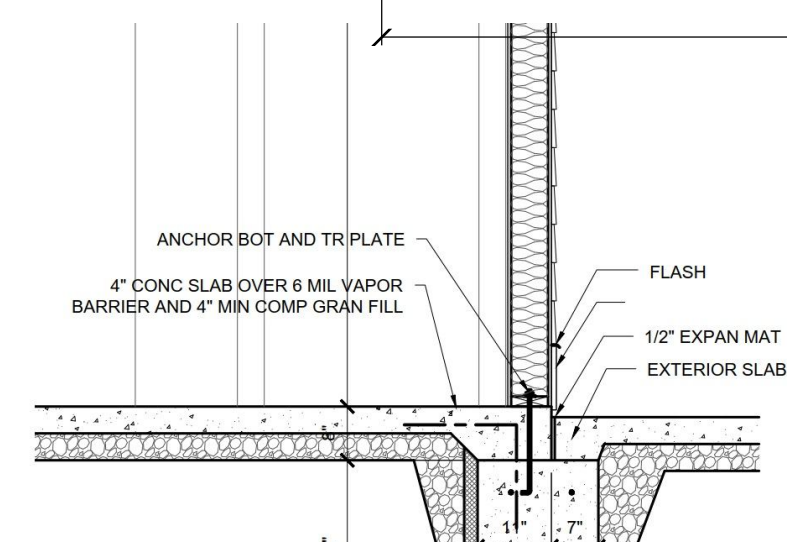

SECOND FLOOR
CLINTON STREET




WEST ELEVATION

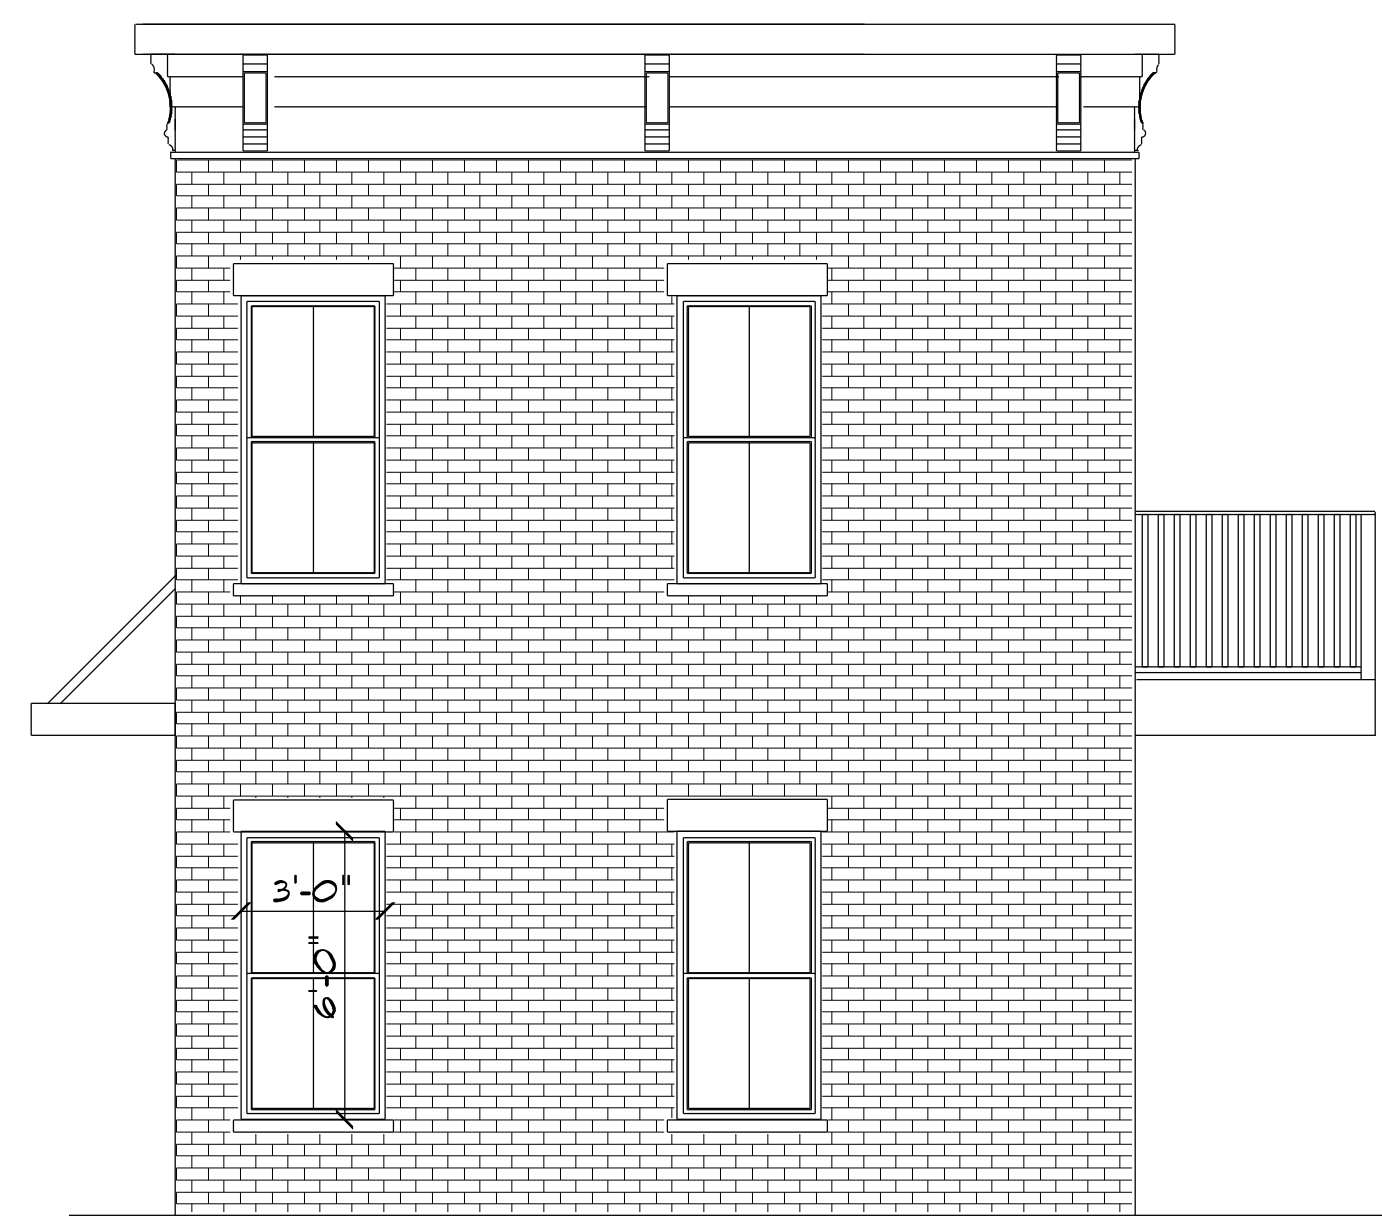


EAST ELEVATION





FRONT SOUTH ELEVATION

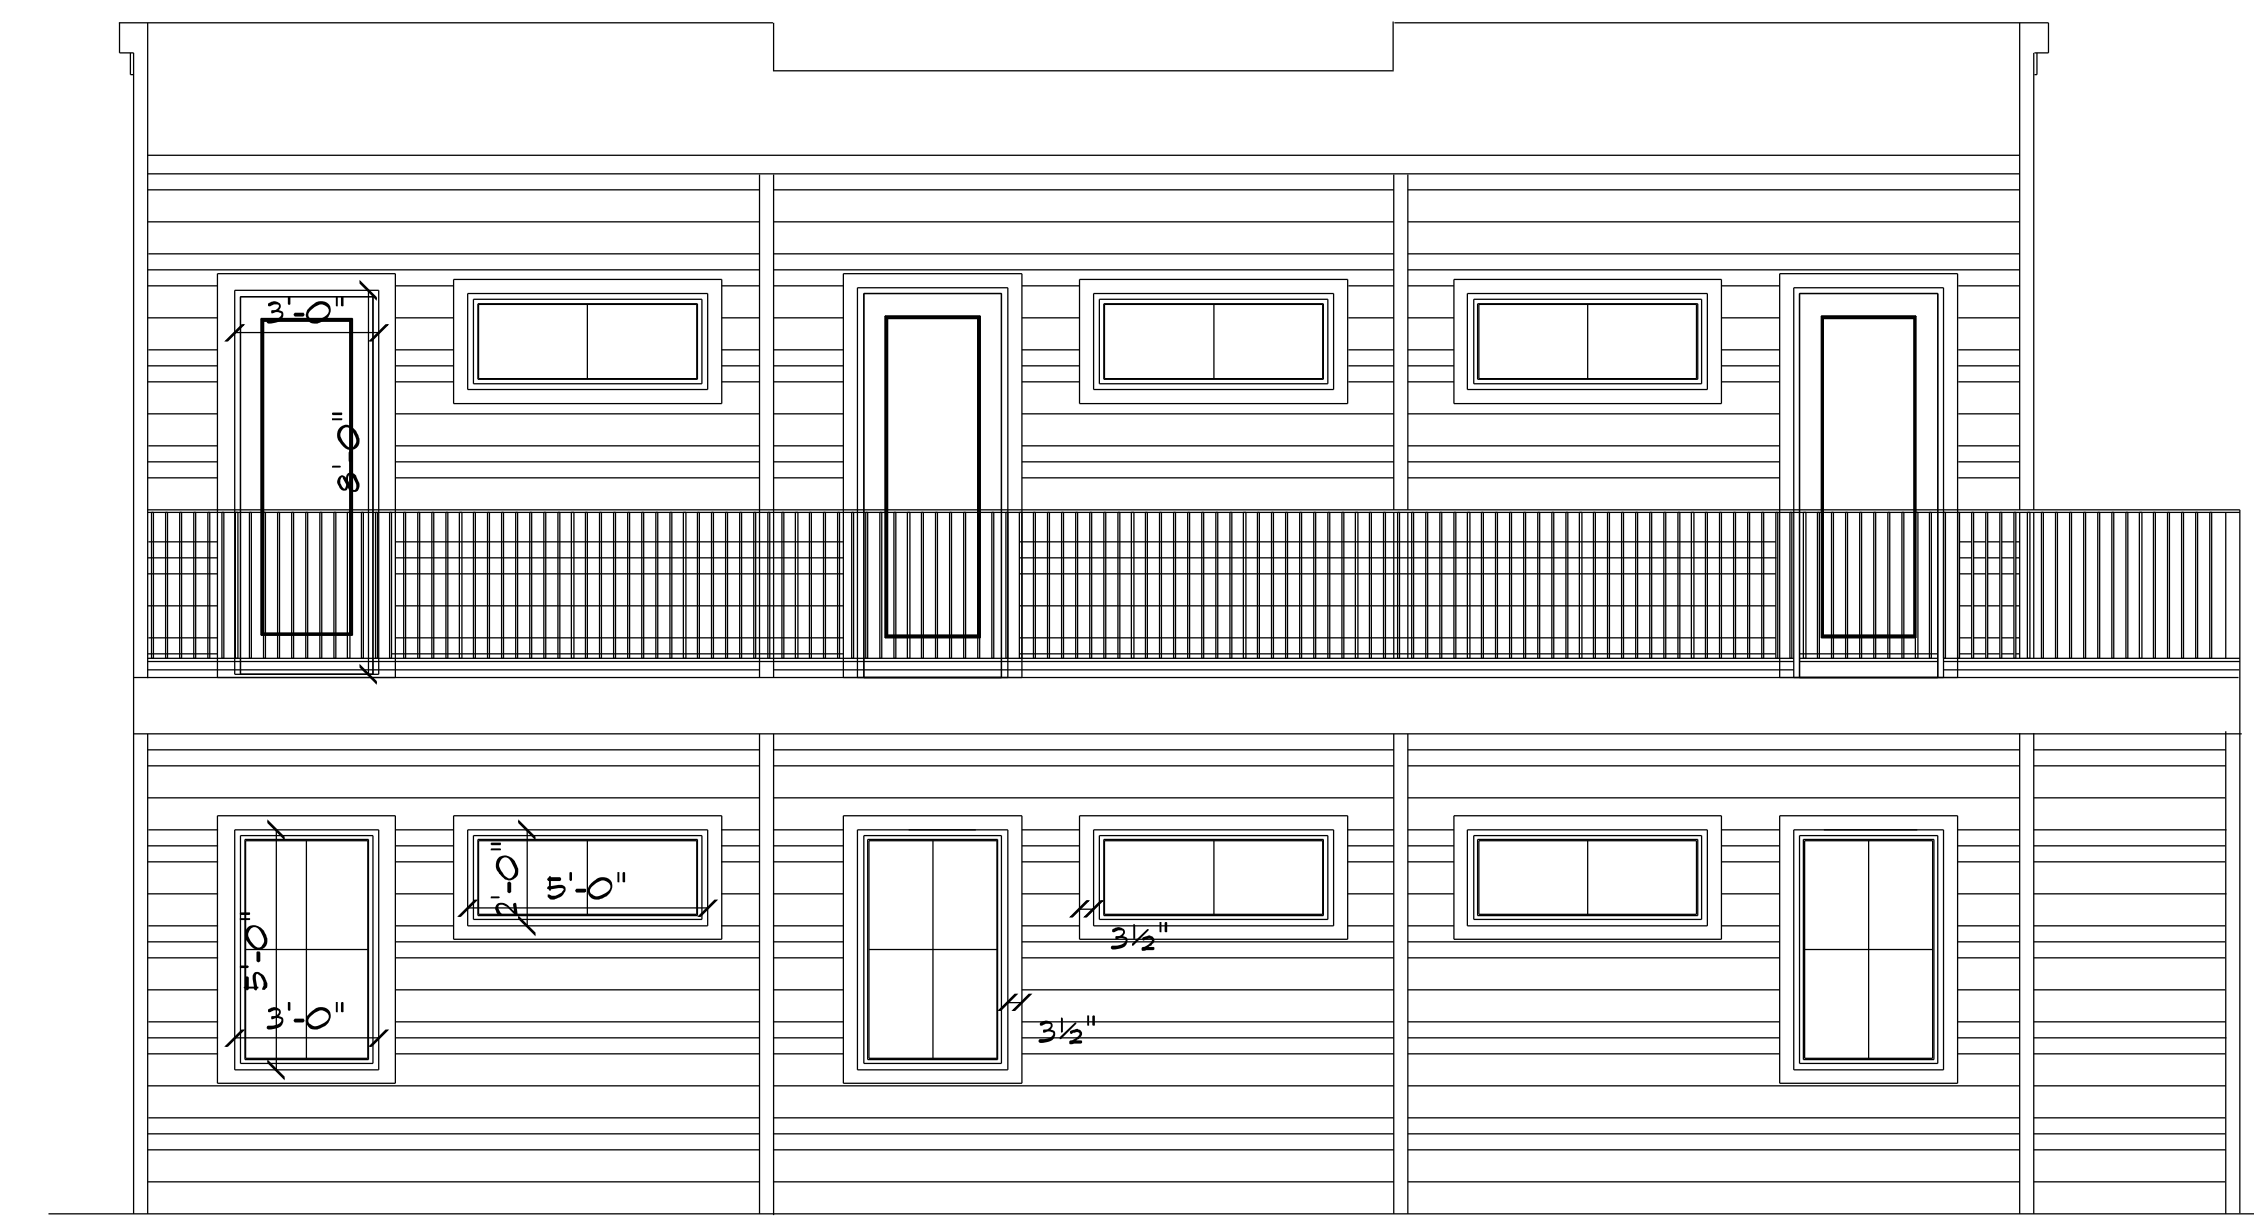

REAR NORTH ELEVATION

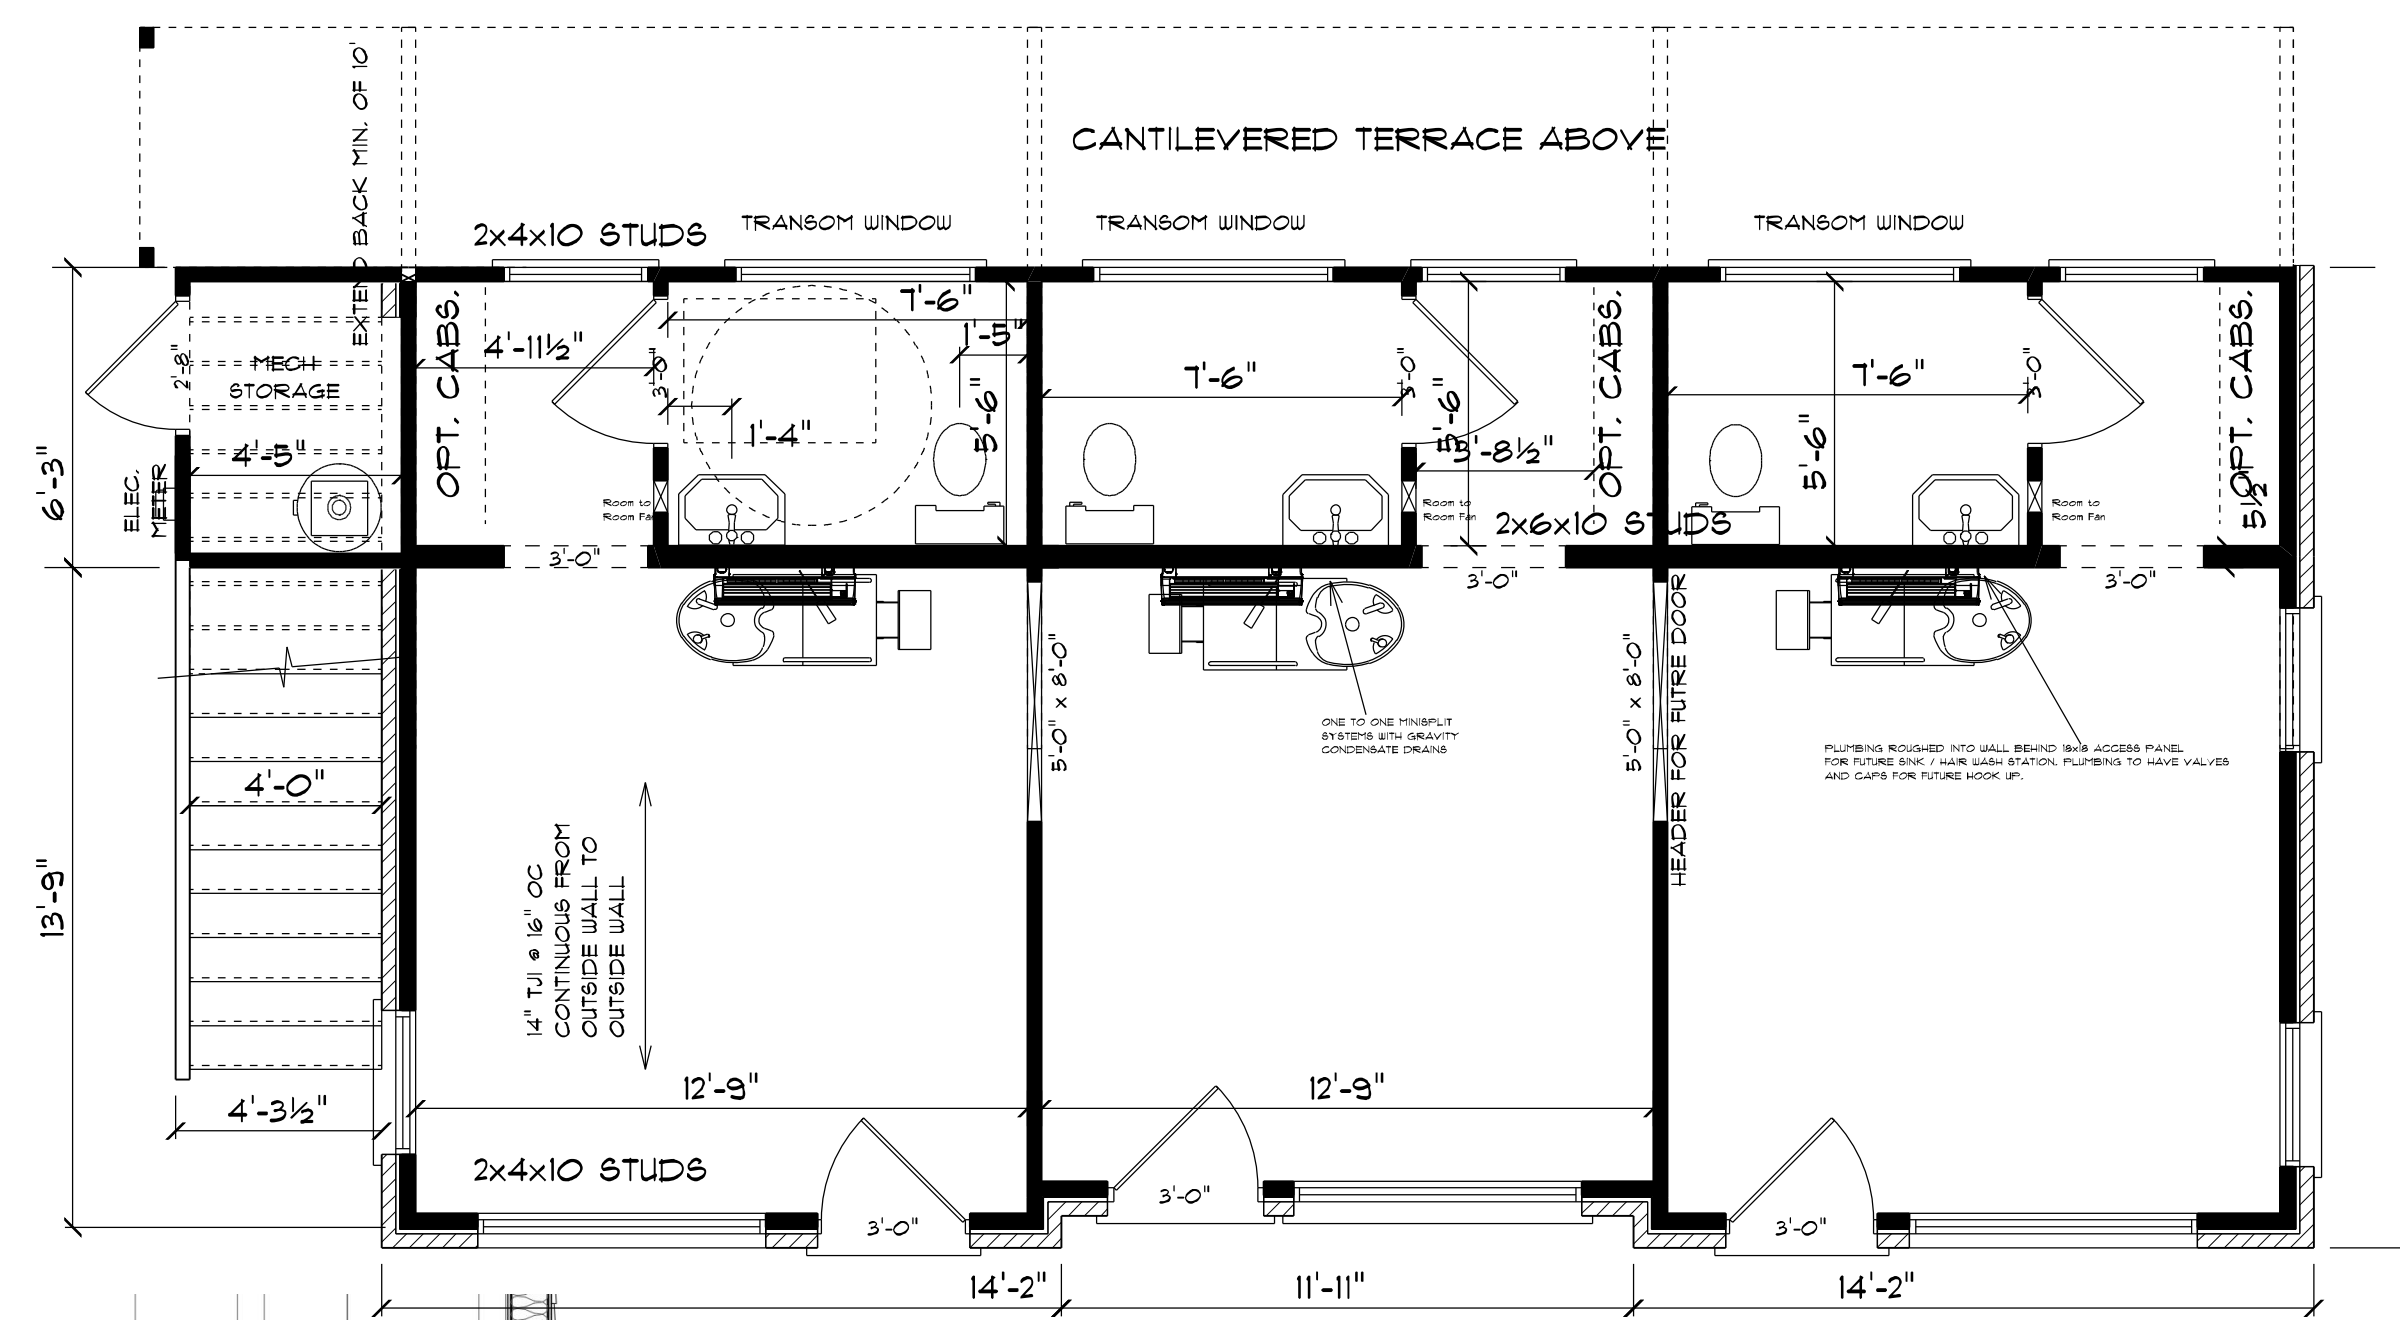

MAIN FLOOR
CLINTON STREET

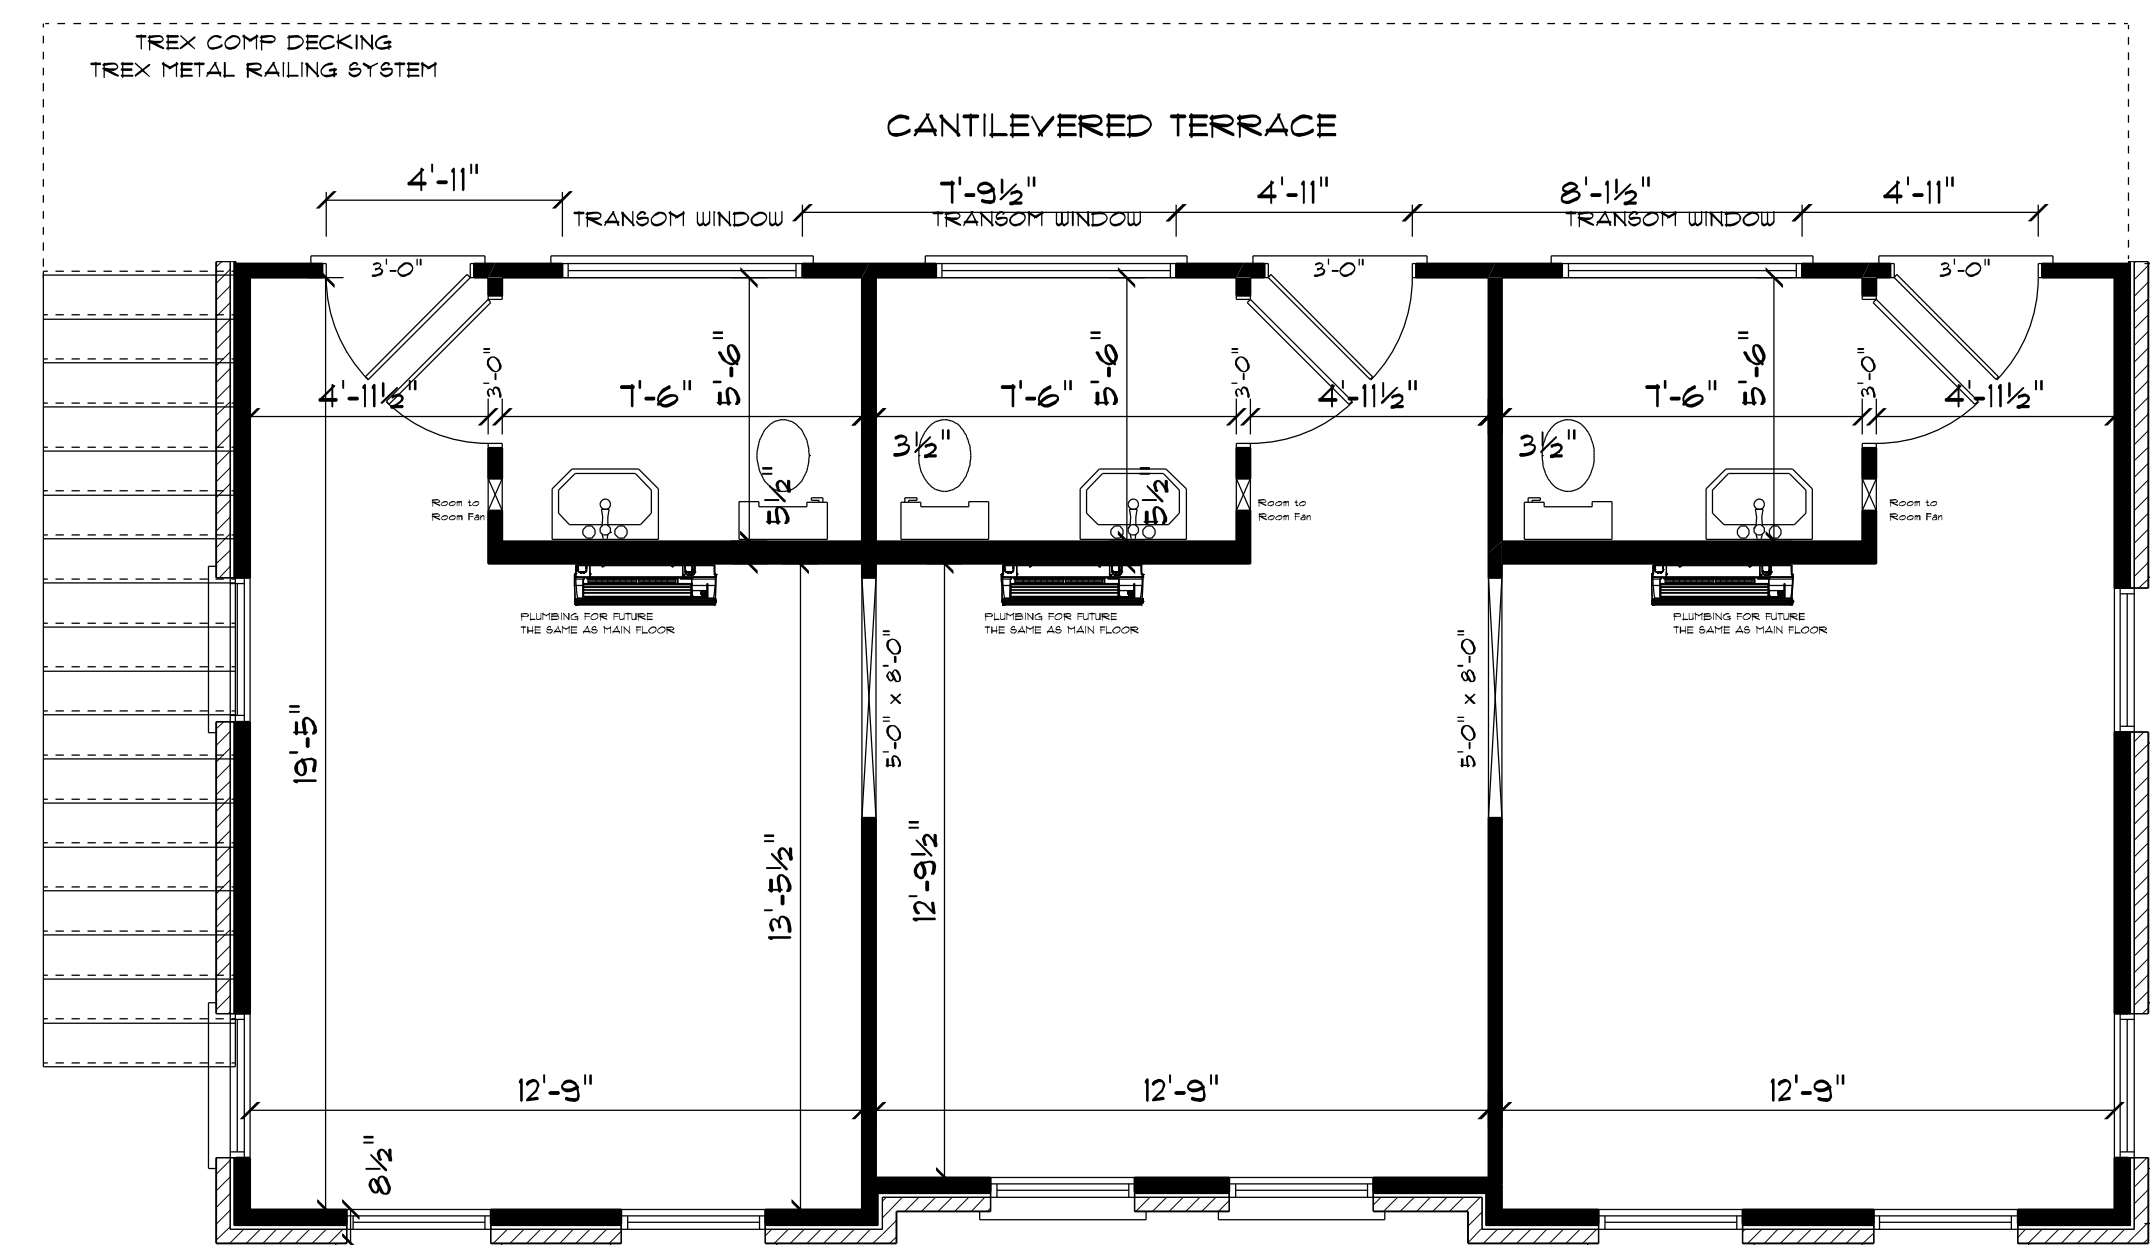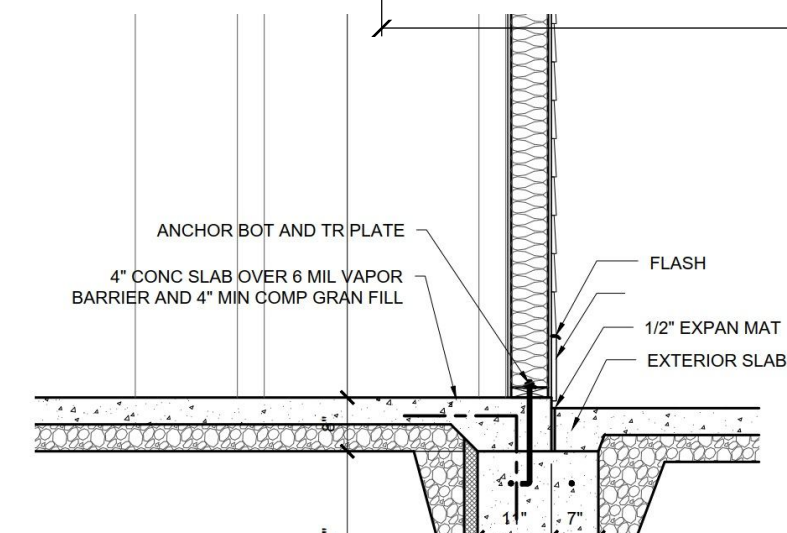

SECOND FLOOR
CLINTON STREET