

BOARD OF PUBLIC WORKS AND SAFETY

CITY OF NOBLESVILLE

ROAD PLANS

INDEX	
SHEET NO.	DESIGNATION
1	Title Sheet
2 thru 10	Construction Detail

DESIGN DATA	
Design Speed	20 mph
Project Design Criteria	Shared Use Path
INDOT Functional Classification	Shared Use Path
Local Functional Classification	Multi-Use Trail
Rural/Urban	Urban (Suburban)
Terrain	Level
Access Control	Partial

MIDLAND TRACE TRAIL CONST.

The project lies in the following: Section 1, 2, 3, and 4, Township 18 North, Range 4 East in the City of Noblesville, Hamilton County, Indiana. The western project limit is at approximately Lat. 40° 02' 25" N, and Long. 86° 05' 23". The eastern project limit is at approximately Lat. 40° 02' 25" N, and Long. 86° 03' 07".



CITY OF NOBLESVILLE
BOARD OF PUBLIC WORKS AND SAFETY

APPROVED : _____ DATE _____

JOHN DITSLEAR MAYOR

LAWRENCE J. STORK MEMBER

JACK MARTIN MEMBER

JANET S. JAROS CLERK/TREASURER

NOBLESVILLE CITY ATTORNEY


MICHAEL A. HOWARD CITY ATTORNEY

NOBLESVILLE CITY ENGINEER


JOHN BEERY, P.E. CITY ENGINEER



NO SCALE

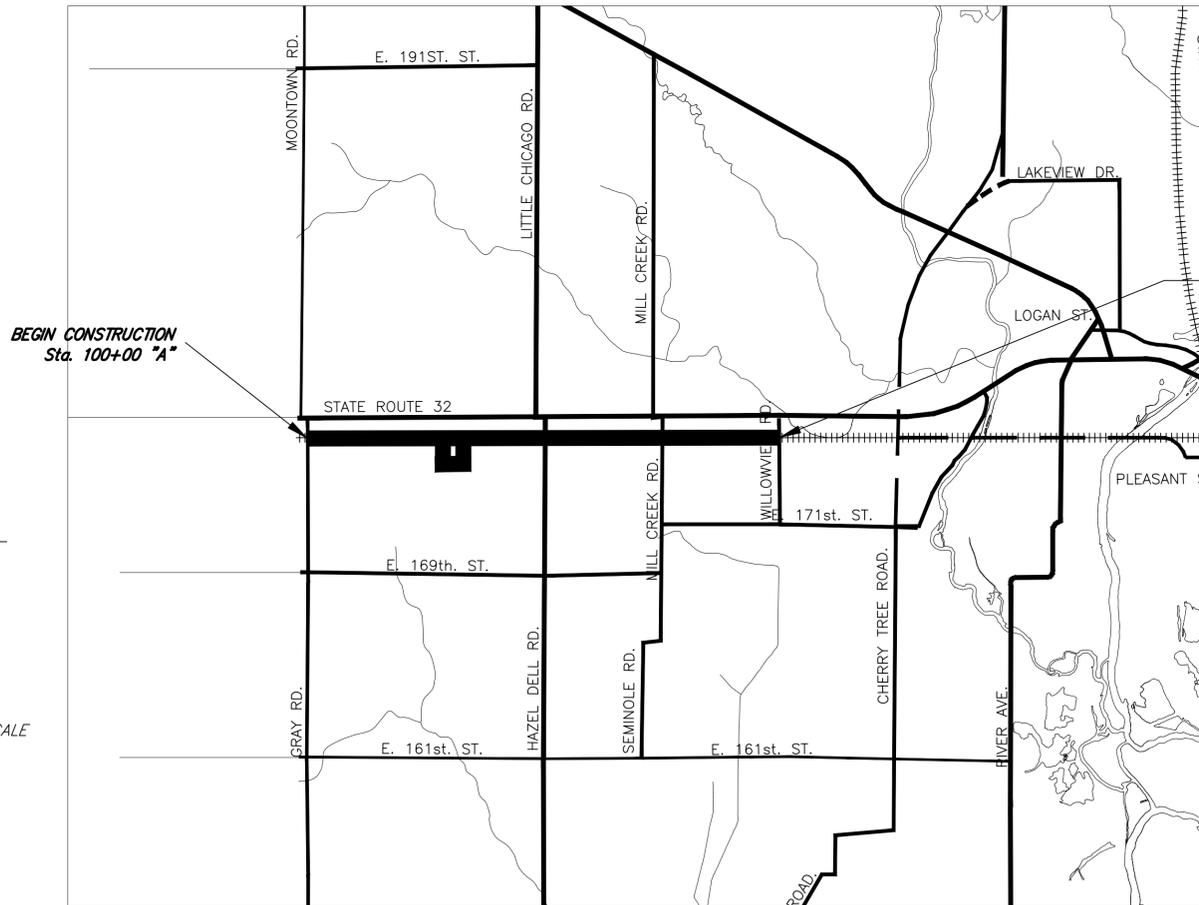

LOCATION MAP

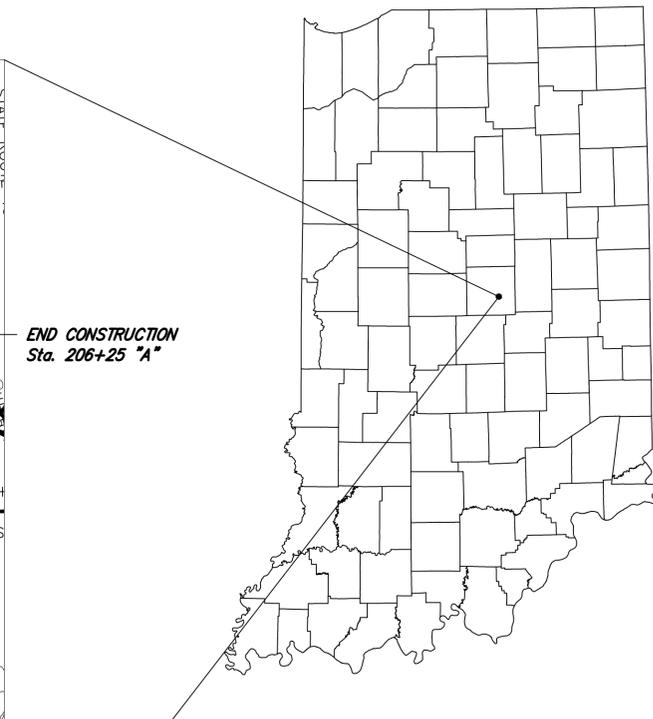

UTILITIES			
TYPE	COMPANY	CONTACT	PHONE NO.
Cable	Comcast	Tom Spencer (TPI)	(317) 752-9426
Gas	Vectren	Josh Loewen	(317) 776-5574
Electric	Duke	Cindy Rowland	(317) 776-5341
Telephone	AT&T	Brian Cravens	(317) 252-5003
Water	Citizens Water	Chris Brumfield	(317) 263-6382
Legal Drain	Hamilton County Surveyor	Steve Cash	(317) 776-8495
Wastewater	City of Noblesville	Ray Thompson	(317) 776-6364

HOLEY MOLEY SAYS

"DIG SAFELY"




"IT'S THE LAW"
CALL 2 WORKING DAYS BEFORE YOU DIG
1-800-382-5544

CALL TOLL FREE
PER INDIANA STATE LAW ICB-1-26,
IT IS AGAINST THE LAW TO EXCAVATE
WITHOUT NOTIFYING THE UNDERGROUND
LOCATION SERVICE TWO (2) WORKING
DAYS BEFORE COMMENCING WORK.

File Path: C:\Users\jbeery\Documents\Drawings\1000_Cover_Sheet.dwg
Date: 02/25/14 11:52 AM

File Path: C:\Users\jbeery\Documents\Drawings\1000_Cover_Sheet.dwg
Date: 02/25/14 11:52 AM

PREPARED BY:
Department of Engineering
16 S. 10th Street, STE 155
Noblesville, IN 46060
Ph: (317) 776-6330
Fax: (317) 776-6322
www.cityofnoblesville.org/engineering

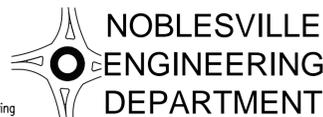

RECOMMENDED FOR APPROVAL _____
DESIGN ENGINEER DATE

DESIGNED: _____ DRAWN: _____
CHECKED: _____ CHECKED: _____


CITY OF NOBLEVILLE
DEPARTMENT OF ENGINEERING

MIDLAND TRACE TRAIL

HORIZONTAL SCALE	BRIDGE FILE
NA	-
VERTICAL SCALE	DESIGNATION
NA	1383168
SURVEY BOOK	SHEETS
-	of
CONTRACT	PROJECT
-	Midland


MIDLAND TRACE TRAIL

PART OF SECTIONS 1, 2, 3, AND 4, TOWNSHIP 18 NORTH, RANGE 4 EAST NOBLESVILLE
TOWNSHIP, HAMILTON COUNTY, INDIANA


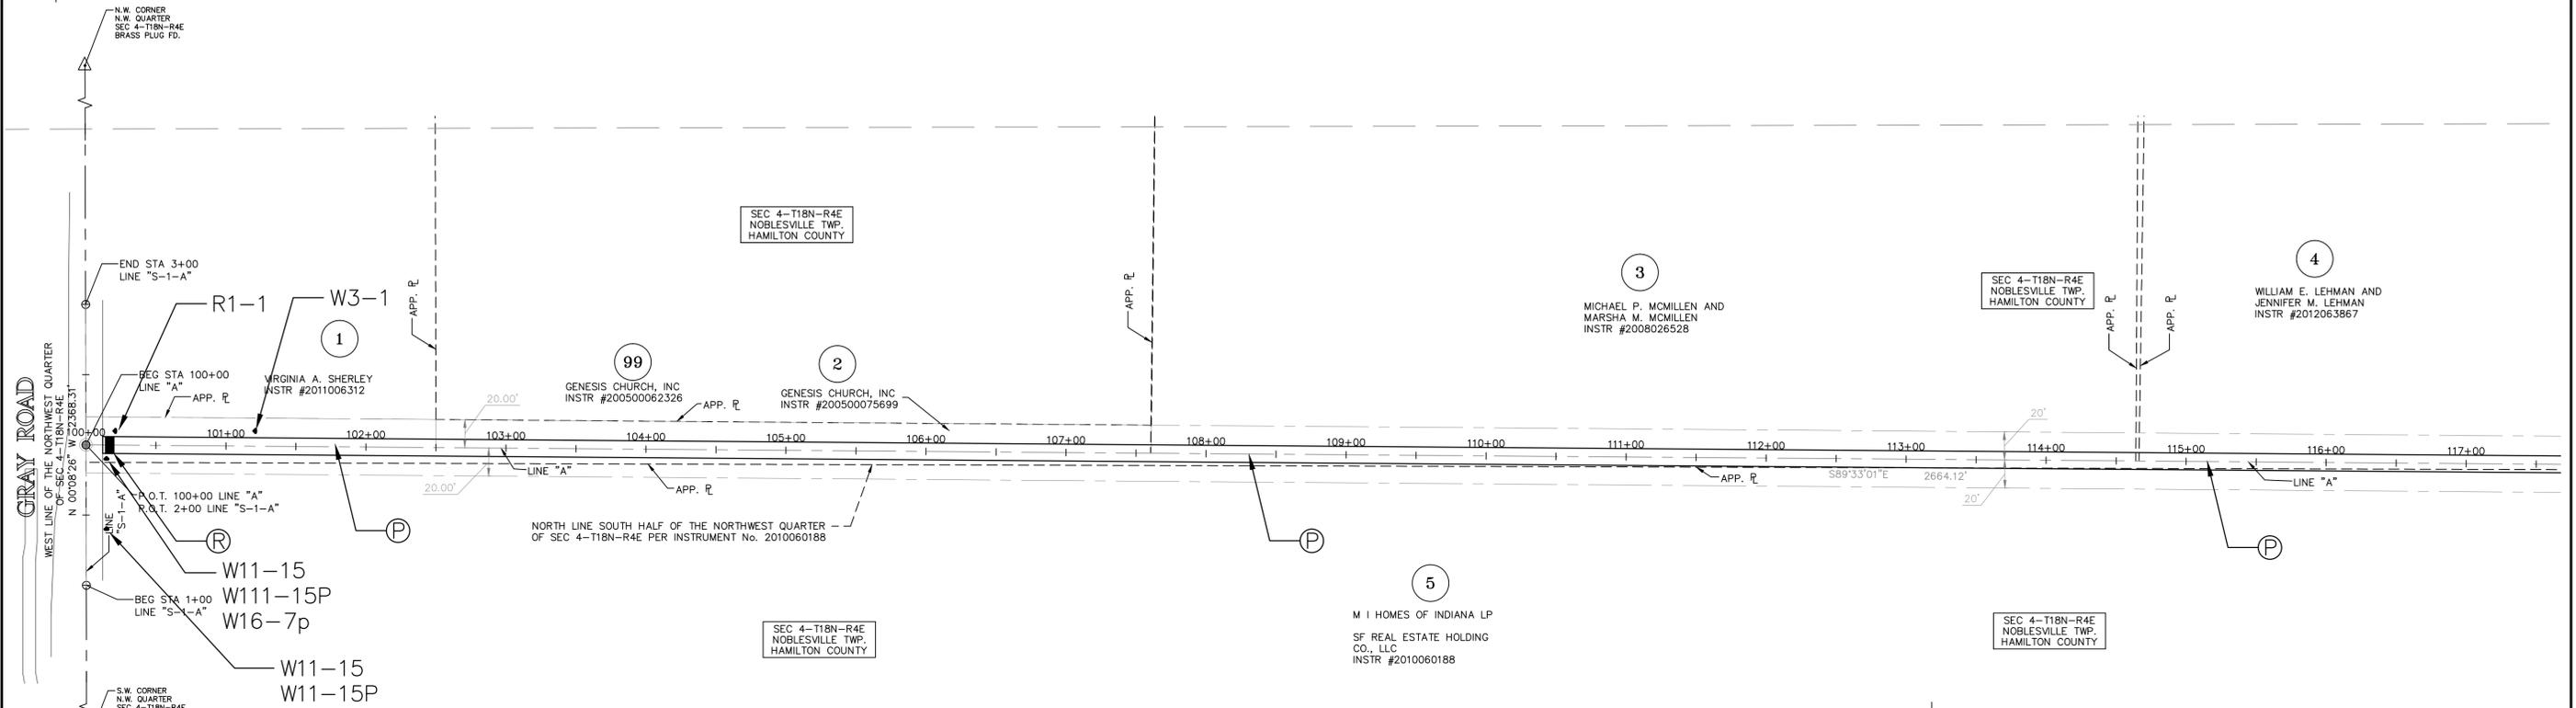


LEGEND


- RIGHT OF WAY
- CENTERLINE
- APPROXIMATE PROPERTY LINE
- SECTION LINE
- PARCEL NUMBERS

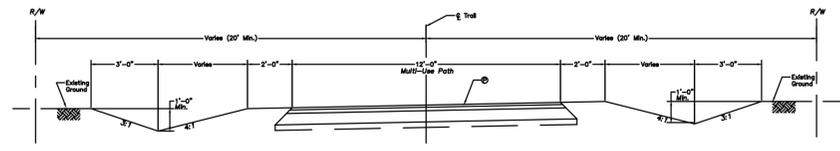

© 140 #375 HMA Surface, Type A on 220 #375 Hot Intermediate, Type A on 6" Compacted Aggregate Base, No. 53 on Subgrade Treatment, Type V

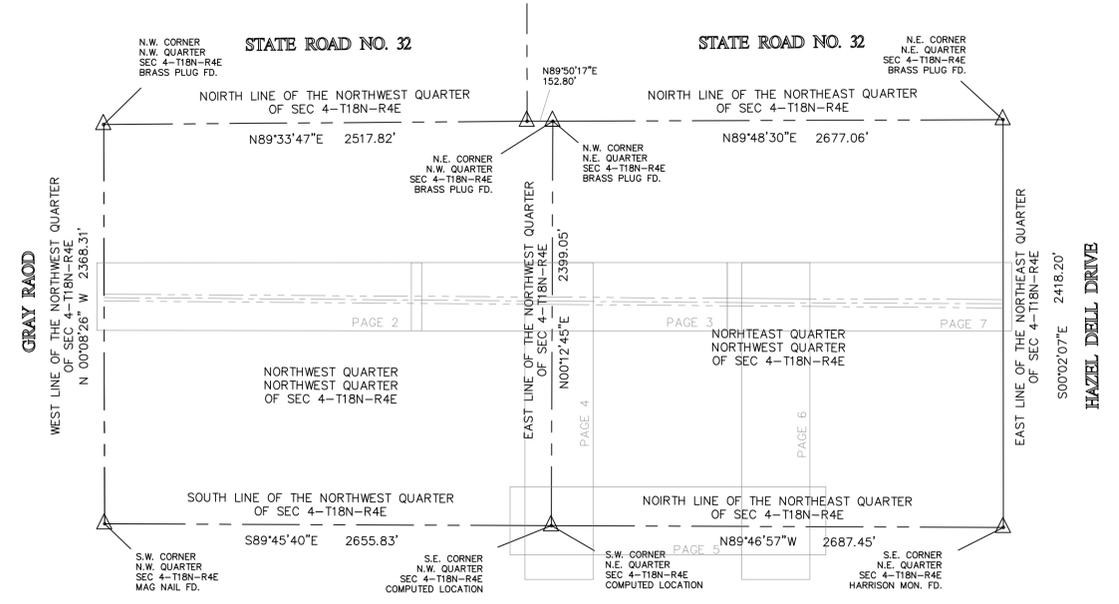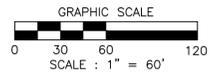

PREPARED BY:
Department of Engineering
16 S. 10th Street, STE 155
Noblesville, IN 46060
Ph: (317) 776-6330
Fax: (317) 776-6322
www.cityofnoblesville.org/engineering

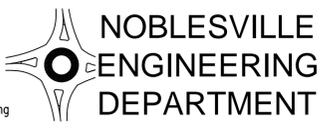

Multi-Use Path, HMA Ramp Sign



RECOMMENDED FOR APPROVAL	
DESIGN ENGINEER	DATE
DESIGNED: _____	DRAWN: _____
CHECKED: _____	CHECKED: _____



CITY OF NOBLESVILLE
DEPARTMENT OF ENGINEERING

Midland Trace Trail
Preliminary Plans


HORIZONTAL SCALE	BRIDGE FILE
1"=60'	N/A
VERTICAL SCALE	DESIGNATION
N/A	1383168
SURVEY BOOK	SHEETS
N/A	of
CONTRACT	PROJECT
N/A	Midland

MIDLAND TRACE TRAIL

PART OF SECTIONS 1, 2, 3, AND 4, TOWNSHIP 18 NORTH, RANGE 4 EAST NOBLESVILLE
TOWNSHIP, HAMILTON COUNTY, INDIANA

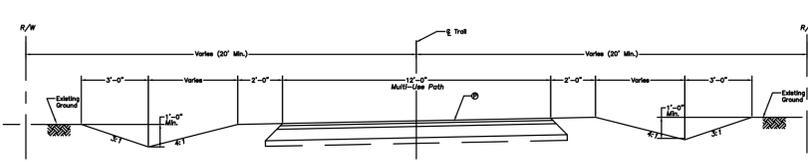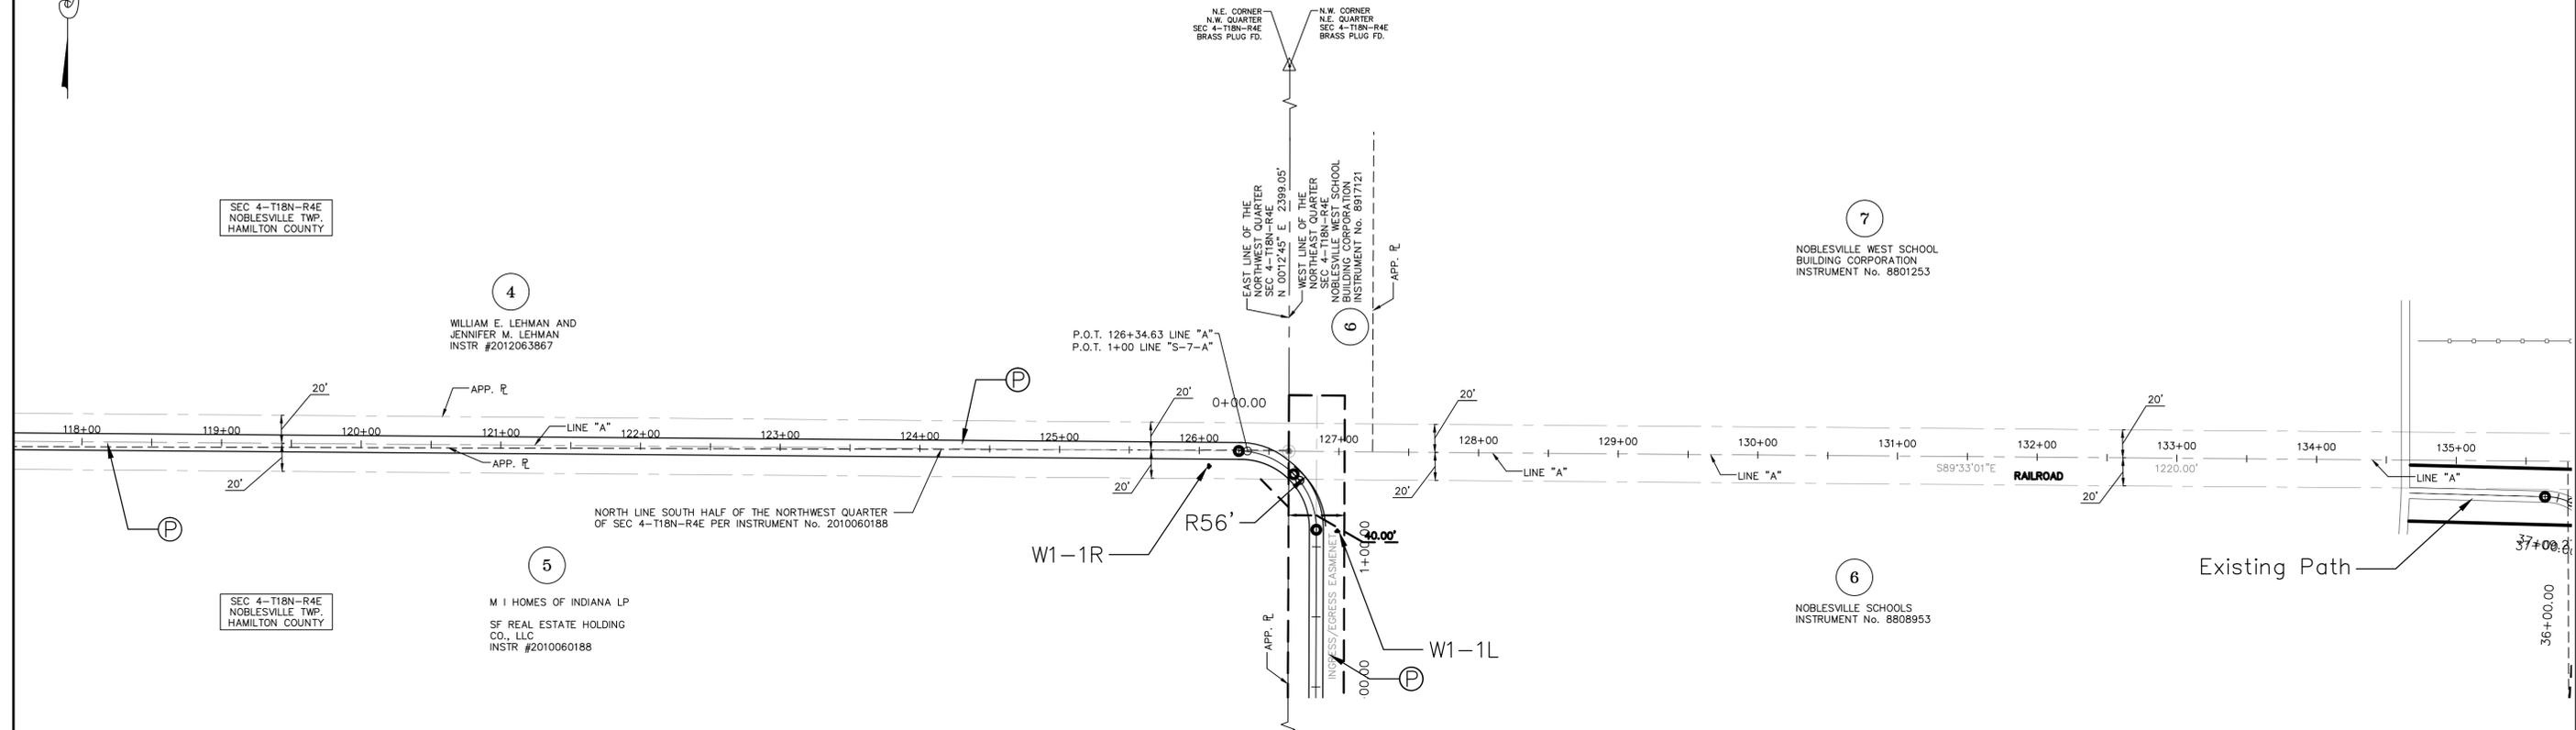


TYPICAL SECTION
MIDLAND TRACE TRAIL
Line A

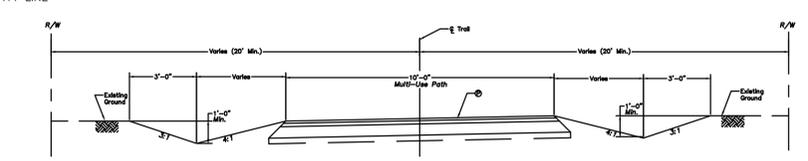


TYPICAL SECTION
MIDLAND TRACE TRAIL
Line S-7-A, S-2-B

LEGEND

- RIGHT OF WAY
- CENTERLINE
- APPROXIMATE PROPERTY LINE
- SECTION LINE
- 1 PARCEL NUMBERS

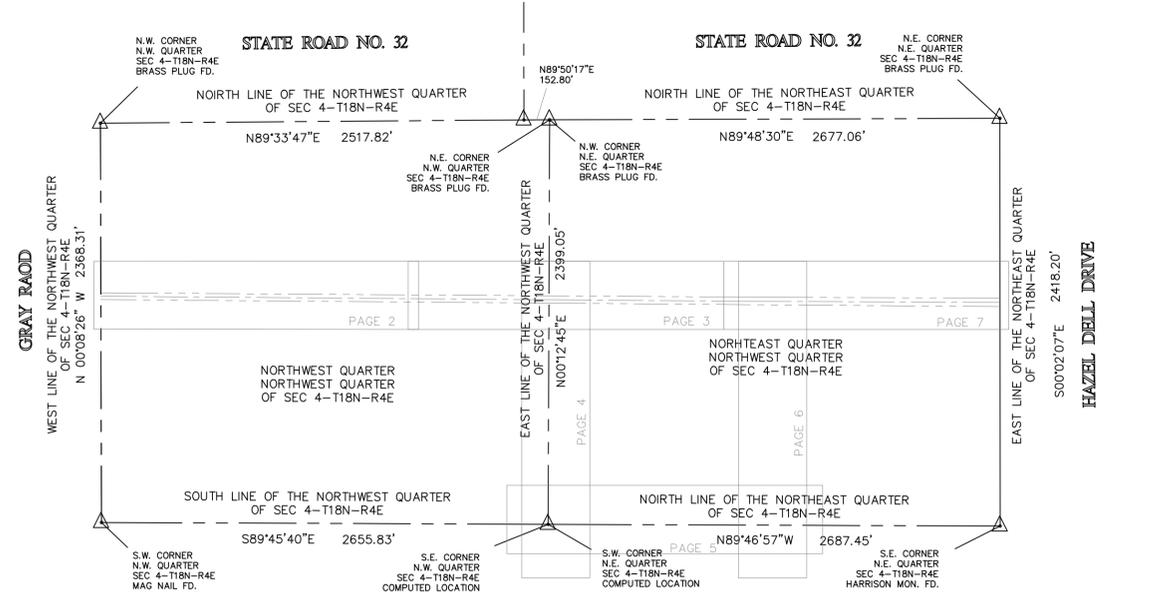

PREPARED BY:
Department of Engineering
16 S. 10th Street, STE 155
Noblesville, IN 46060
Ph: (317) 776-6330
Fax: (317) 776-6322
www.cityofnoblesville.org/engineering

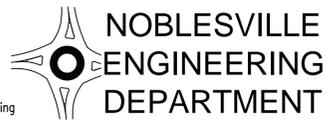

- Ⓟ Multi-Use Path, HMA
- Ⓡ Ramp
- Ⓡ Sign



RECOMMENDED FOR APPROVAL	DESIGN ENGINEER	DATE
DESIGNED:	DRAWN:	
CHECKED:	CHECKED:	



CITY OF NOBLESVILLE
DEPARTMENT OF ENGINEERING

Midland Trace Trail
Preliminary Plans


HORIZONTAL SCALE	BRIDGE FILE
1"=60'	N/A
VERTICAL SCALE	DESIGNATION
N/A	1383168
SURVEY BOOK	SHEETS
N/A	of
CONTRACT	PROJECT
N/A	Midland

MIDLAND TRACE TRAIL

PART OF SECTIONS 1, 2, 3, AND 4, TOWNSHIP 18 NORTH, RANGE 4 EAST NOBLESVILLE
TOWNSHIP, HAMILTON COUNTY, INDIANA

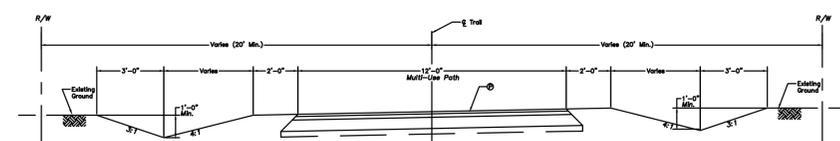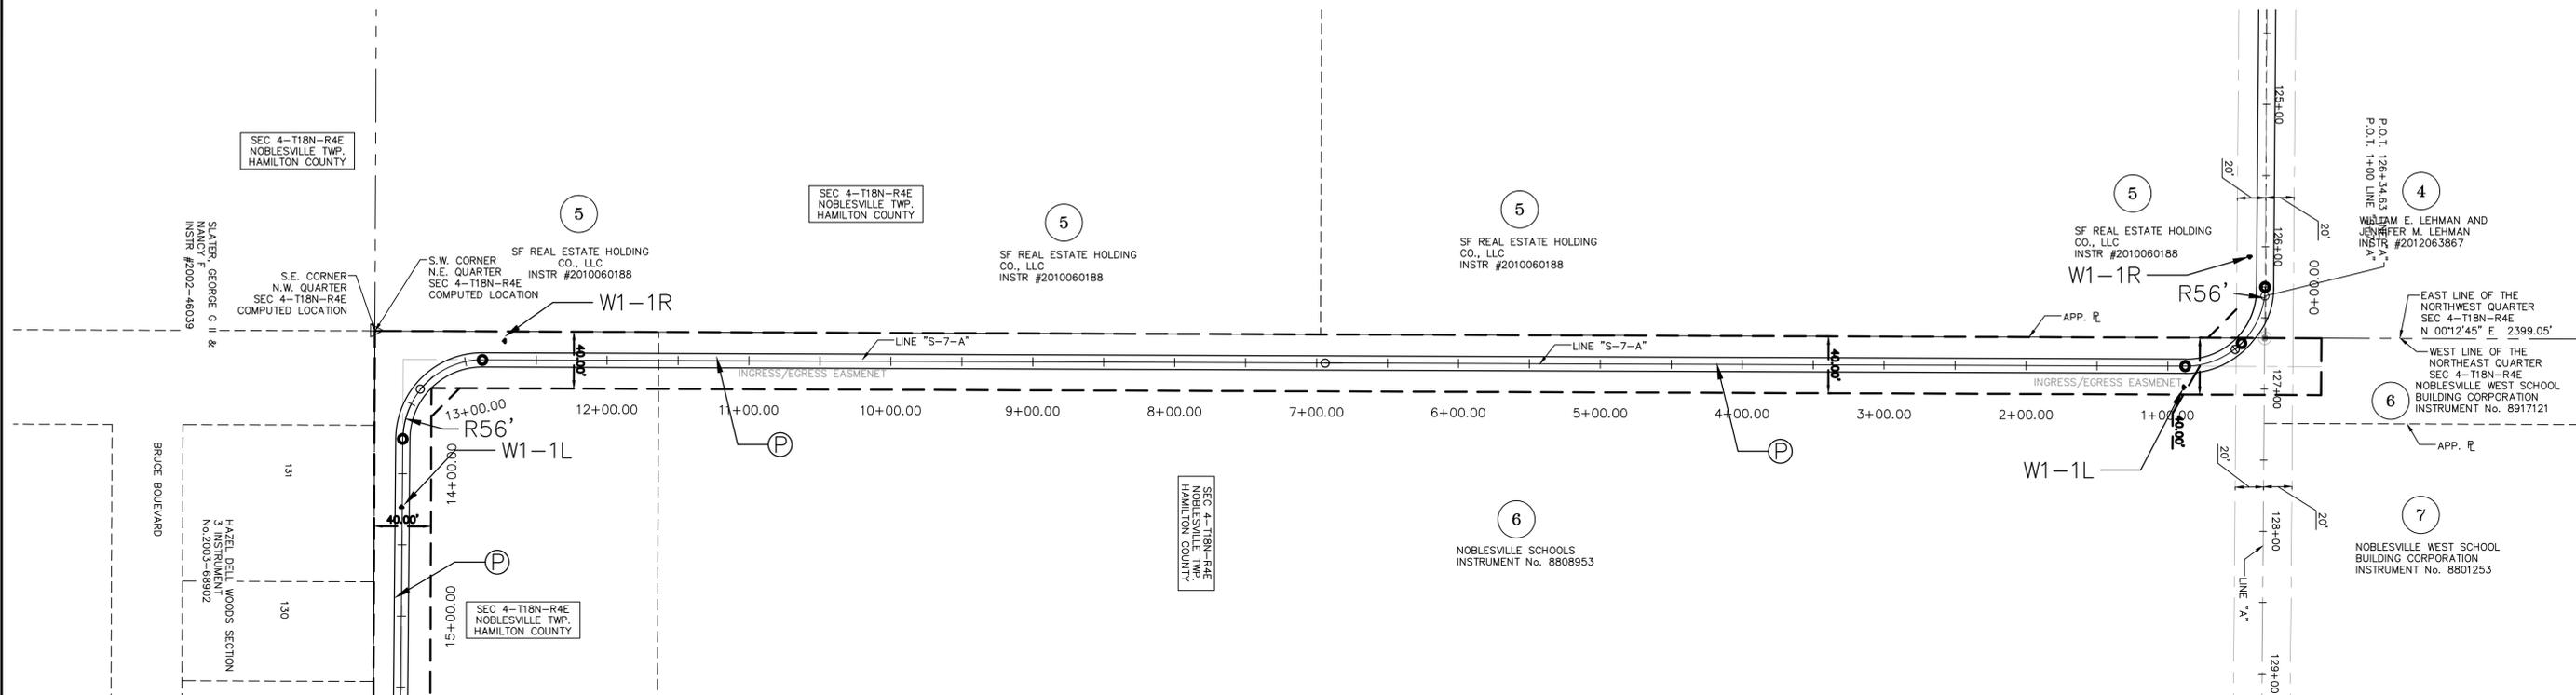



TYPICAL SECTION
MIDLAND TRACE TRAIL
Line A

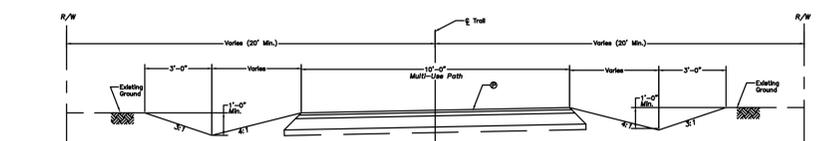


TYPICAL SECTION
MIDLAND TRACE TRAIL
Line S-7-A, S-2-B

LEGEND


- RIGHT OF WAY
- CENTERLINE
- APPROXIMATE PROPERTY LINE
- SECTION LINE
- PARCEL NUMBERS

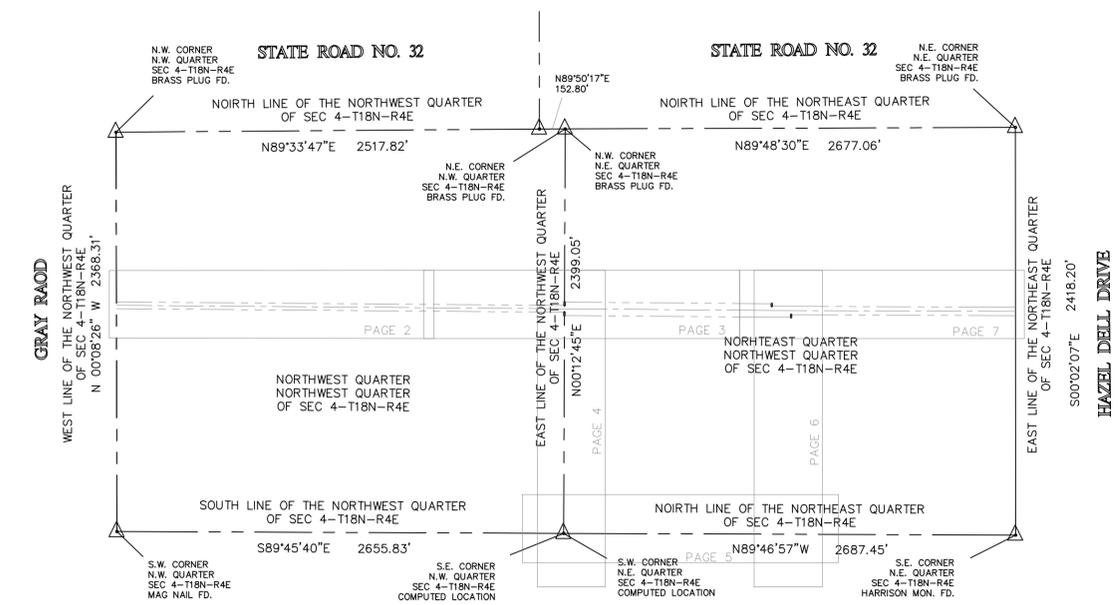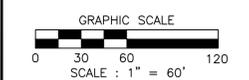

PREPARED BY:
Department of Engineering
16 S. 10th Street, STE 155
Noblesville, IN 46060
Ph: (317) 776-6330
Fax: (317) 776-6322
www.cityofnoblesville.org/engineering

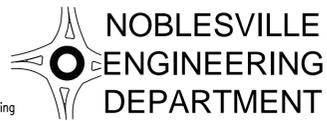

- Multi-Use Path, HMA
- Ramp
- Sign

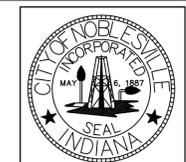

RECOMMENDED FOR APPROVAL	DESIGN ENGINEER	DATE
DESIGNED: _____	DRAWN: _____	
CHECKED: _____	CHECKED: _____	



**CITY OF NOBLESVILLE
DEPARTMENT OF ENGINEERING**

**Midland Trace Trail
Preliminary Plans**


HORIZONTAL SCALE	BRIDGE FILE
1"=60'	N/A
VERTICAL SCALE	DESIGNATION
N/A	1383168
SURVEY BOOK	SHEETS
N/A	of
CONTRACT	PROJECT
N/A	Midland

MIDLAND TRACE TRAIL

PART OF SECTIONS 1, 2, 3, AND 4, TOWNSHIP 18 NORTH, RANGE 4 EAST NOBLESVILLE
TOWNSHIP, HAMILTON COUNTY, INDIANA

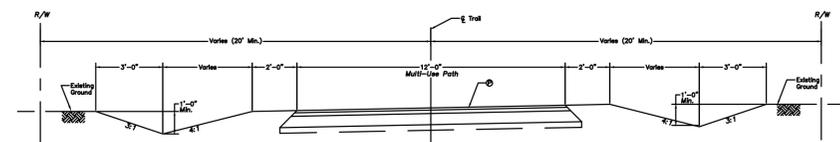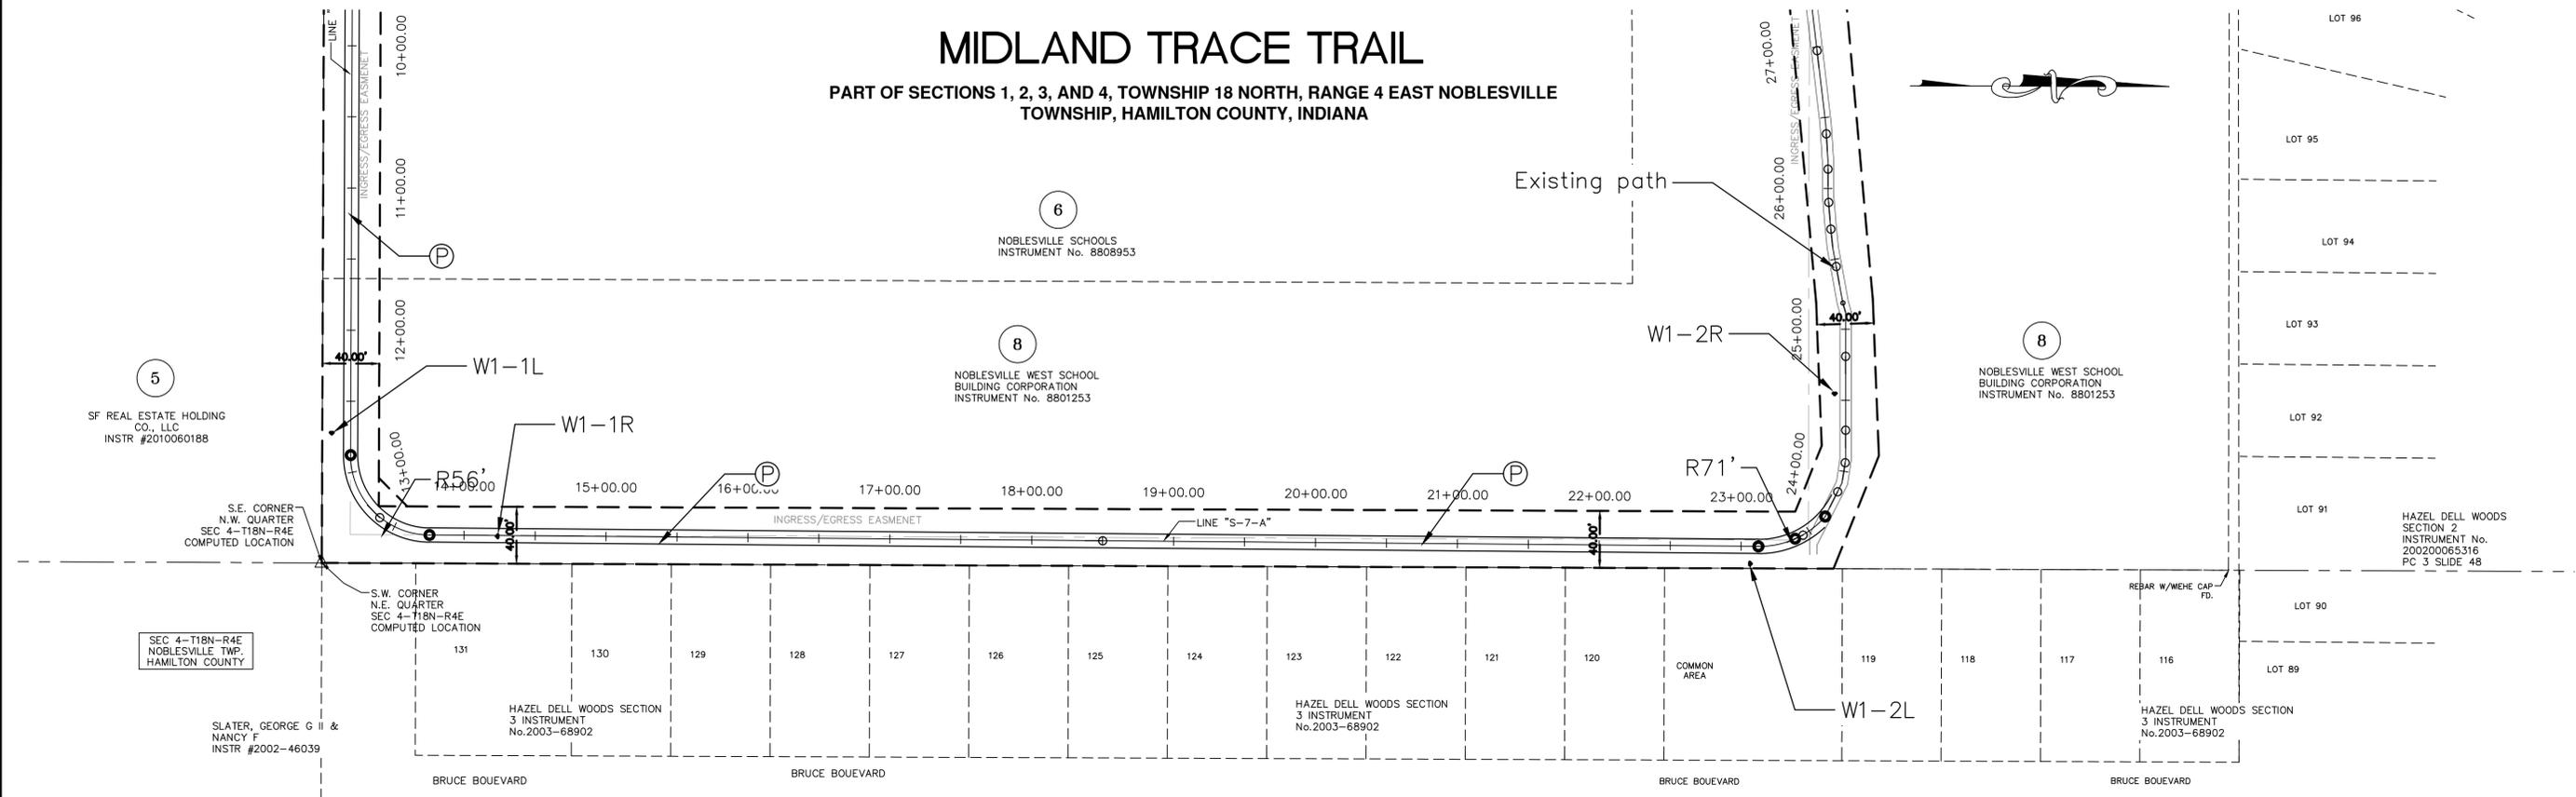



TYPICAL SECTION
MIDLAND TRACE TRAIL
Line A

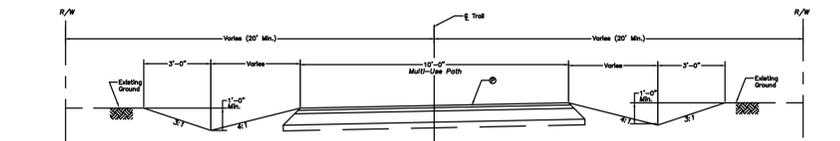

TYPICAL SECTION
MIDLAND TRACE TRAIL
Line S-7-A, S-2-B


LEGEND

- RIGHT OF WAY
- CENTERLINE
- APPROXIMATE PROPERTY LINE
- SECTION LINE
- PARCEL NUMBERS

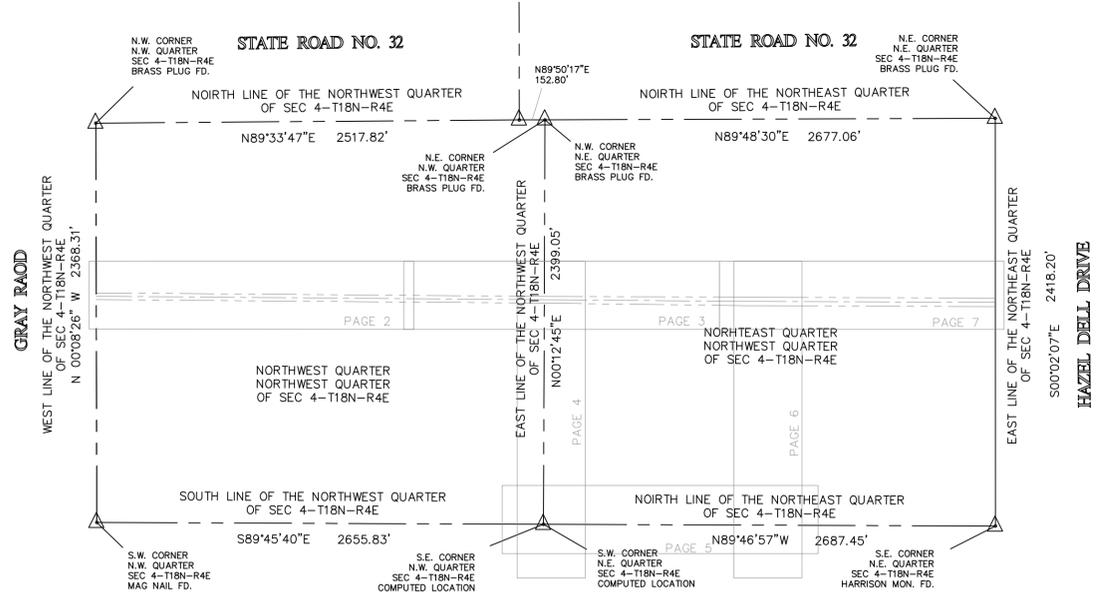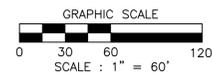

Bar = 1"

PREPARED BY:
Department of Engineering
16 S. 10th Street, STE 155
Noblesville, IN 46060
Ph: (317) 776-6330
Fax: (317) 776-6322
www.cityofnoblesville.org/engineering

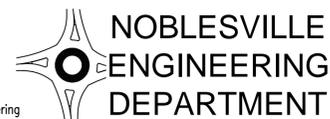

- Multi-Use Path, HMA
- Ramp
- Sign



RECOMMENDED FOR APPROVAL

DESIGN ENGINEER	DATE
-----------------	------

DESIGNED: _____	DRAWN: _____
CHECKED: _____	CHECKED: _____


CITY OF NOBLESVILLE
DEPARTMENT OF ENGINEERING

Midland Trace Trail
Preliminary Plans

HORIZONTAL SCALE	BRIDGE FILE
1"=60'	N/A
VERTICAL SCALE	DESIGNATION
N/A	1383168
SURVEY BOOK	SHEETS
N/A	of
CONTRACT	PROJECT
N/A	Midland


MIDLAND TRACE TRAIL

PART OF SECTIONS 1, 2, 3, AND 4, TOWNSHIP 18 NORTH, RANGE 4 EAST NOBLESVILLE
TOWNSHIP, HAMILTON COUNTY, INDIANA

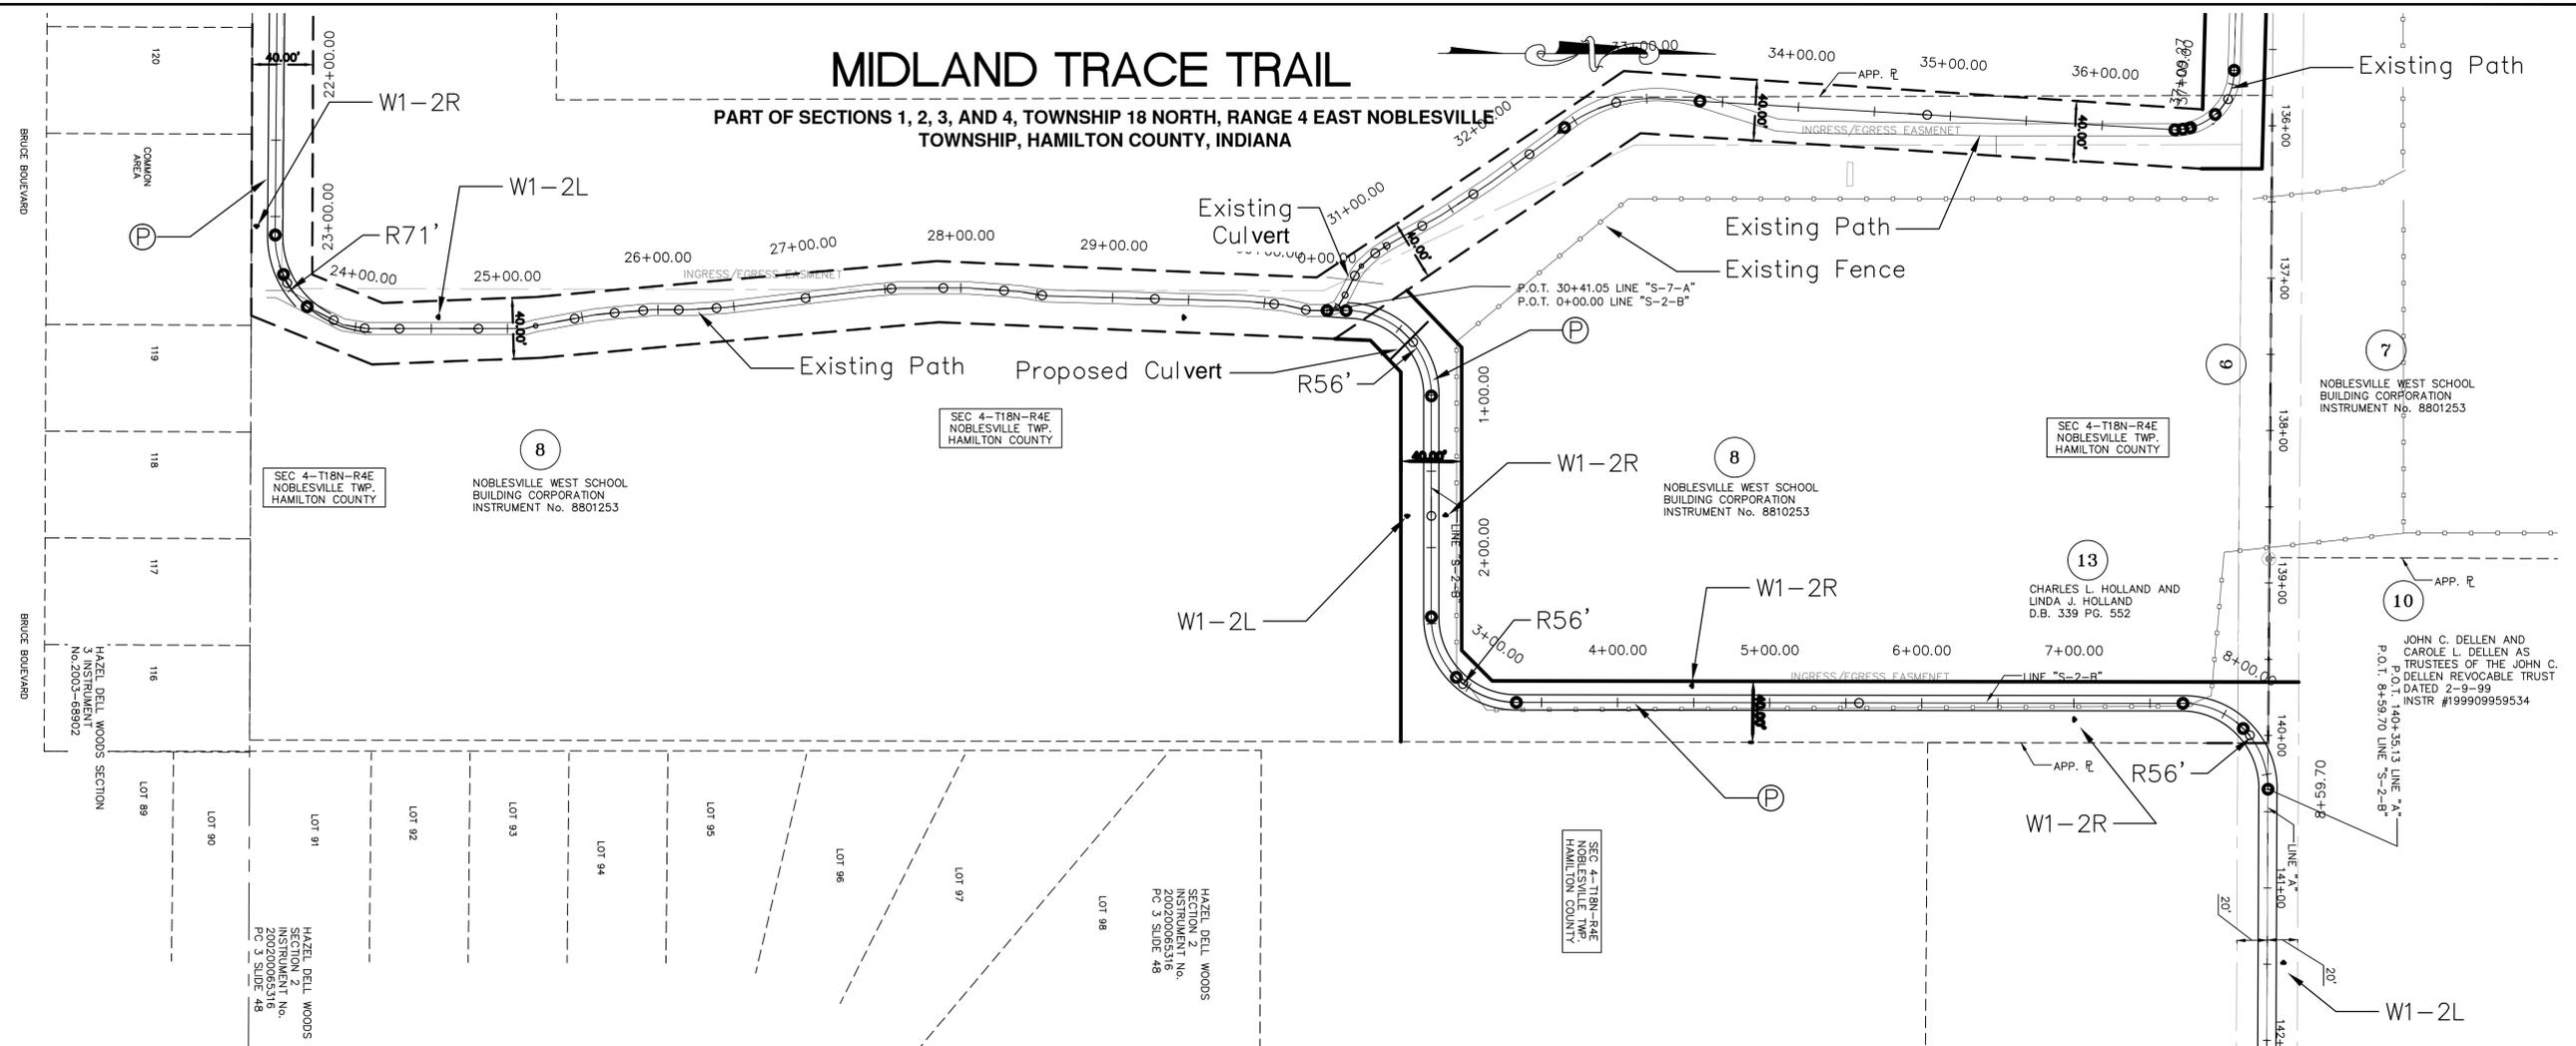


LEGEND



- RIGHT OF WAY
- CENTERLINE
- APPROXIMATE PROPERTY LINE
- SECTION LINE
- PARCEL NUMBERS

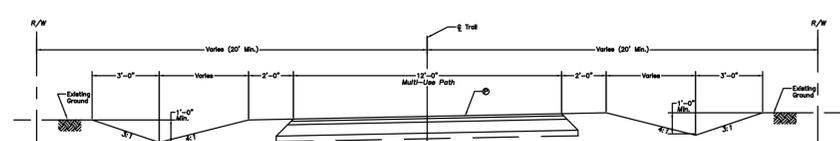


TYPICAL SECTION
MIDLAND TRACE TRAIL
Line A

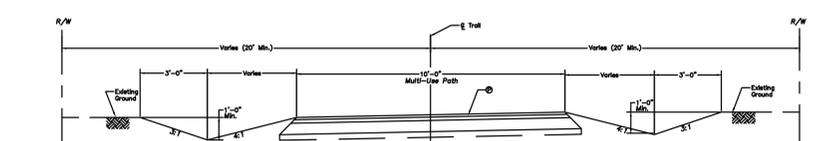


TYPICAL SECTION
MIDLAND TRACE TRAIL
Line S-7-A, S-2-B

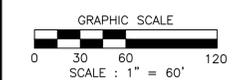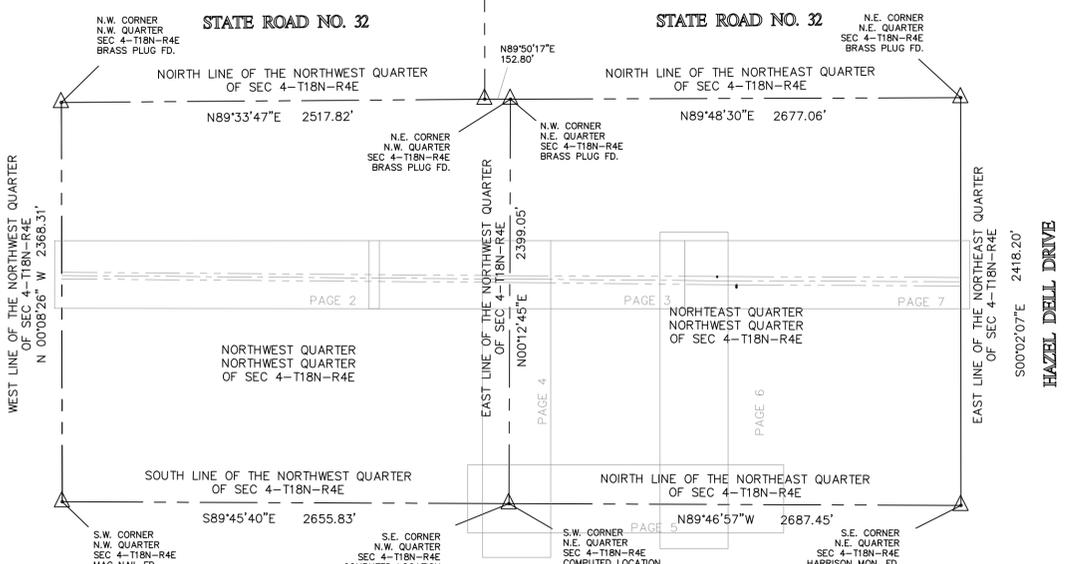

PREPARED BY:
Department of Engineering
16 S. 10th Street, STE 155
Noblesville, IN 46060
Ph: (317) 776-6330
Fax: (317) 776-6322
www.cityofnoblesville.org/engineering

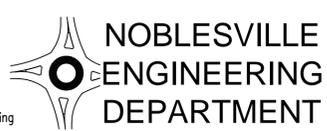

Multi-Use Path, HMA
 Ramp
 Sign

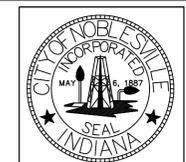

RECOMMENDED FOR APPROVAL	DESIGN ENGINEER	DATE
DESIGNED: _____	DRAWN: _____	
CHECKED: _____	CHECKED: _____	



CITY OF NOBLESVILLE
DEPARTMENT OF ENGINEERING

Midland Trace Trail
Preliminary Plans


HORIZONTAL SCALE	BRIDGE FILE
1"=60'	N/A
VERTICAL SCALE	DESIGNATION
N/A	1383168
SURVEY BOOK	SHEETS
N/A	of
CONTRACT	PROJECT
N/A	Midland

MIDLAND TRACE TRAIL

PART OF SECTIONS 1, 2, 3, AND 4, TOWNSHIP 18 NORTH, RANGE 4 EAST NOBLESVILLE
TOWNSHIP, HAMILTON COUNTY, INDIANA

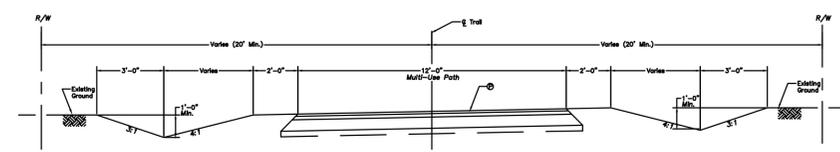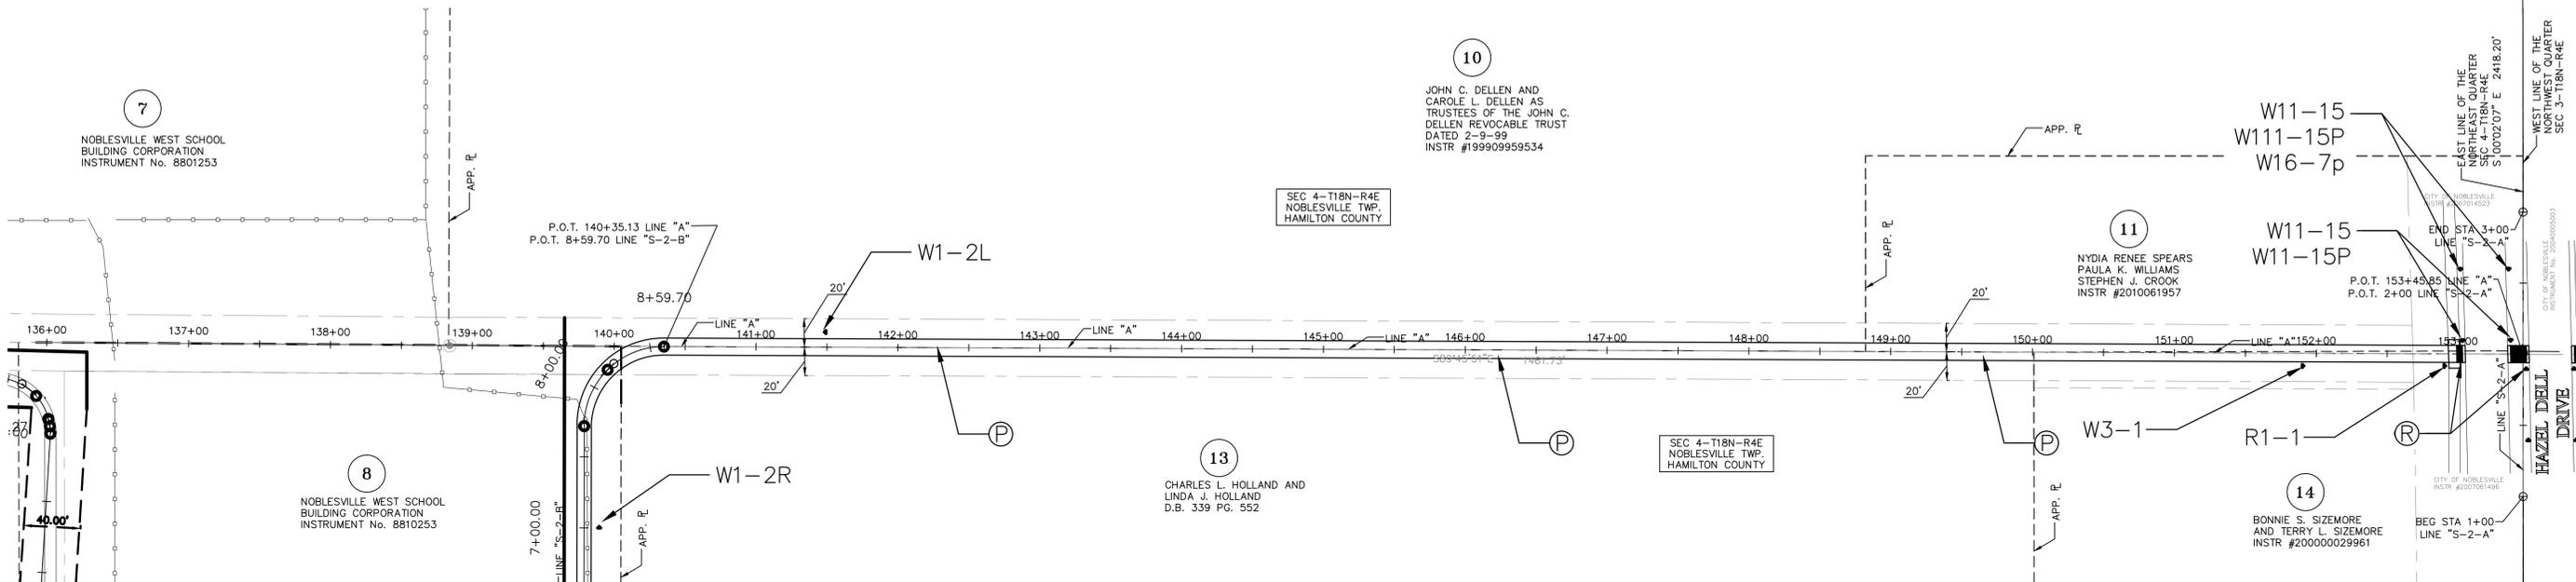



TYPICAL SECTION
MIDLAND TRACE TRAIL
Line A

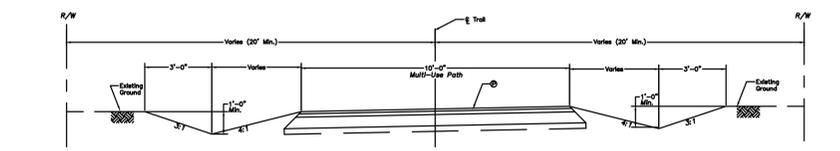


TYPICAL SECTION
MIDLAND TRACE TRAIL
Line S-7-A, S-2-B

LEGEND

- RIGHT OF WAY
- CENTERLINE
- APPROXIMATE PROPERTY LINE
- SECTION LINE
- PARCEL NUMBERS

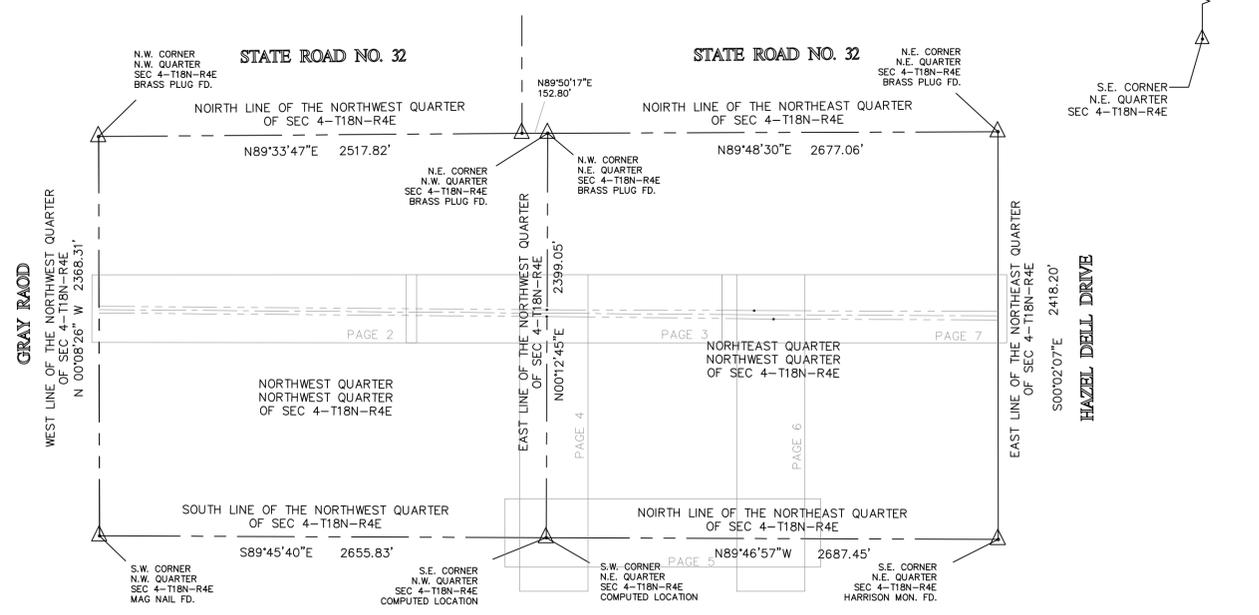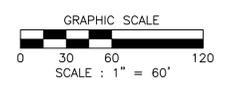

PREPARED BY:
Department of Engineering
16 S. 10th Street, STE 155
Noblesville, IN 46060
Ph: (317) 776-6330
Fax: (317) 776-6322
www.cityofnoblesville.org/engineering

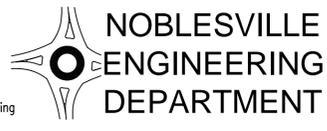

- Multi-Use Path, HMA
- Ramp
- Sign



RECOMMENDED FOR APPROVAL	DESIGN ENGINEER	DATE
DESIGNED: _____	DRAWN: _____	
CHECKED: _____	CHECKED: _____	


CITY OF NOBLESVILLE
DEPARTMENT OF ENGINEERING

Midland Trace Trail
Preliminary Plans

HORIZONTAL SCALE	BRIDGE FILE
1"=60'	N/A
VERTICAL SCALE	DESIGNATION
N/A	1383168
SURVEY BOOK	SHEETS
N/A	of
CONTRACT	PROJECT
N/A	Midland

MIDLAND TRACE TRAIL


PART OF SECTIONS 1, 2, 3, AND 4, TOWNSHIP 18 NORTH, RANGE 4 EAST NOBLESVILLE
TOWNSHIP, HAMILTON COUNTY, INDIANA

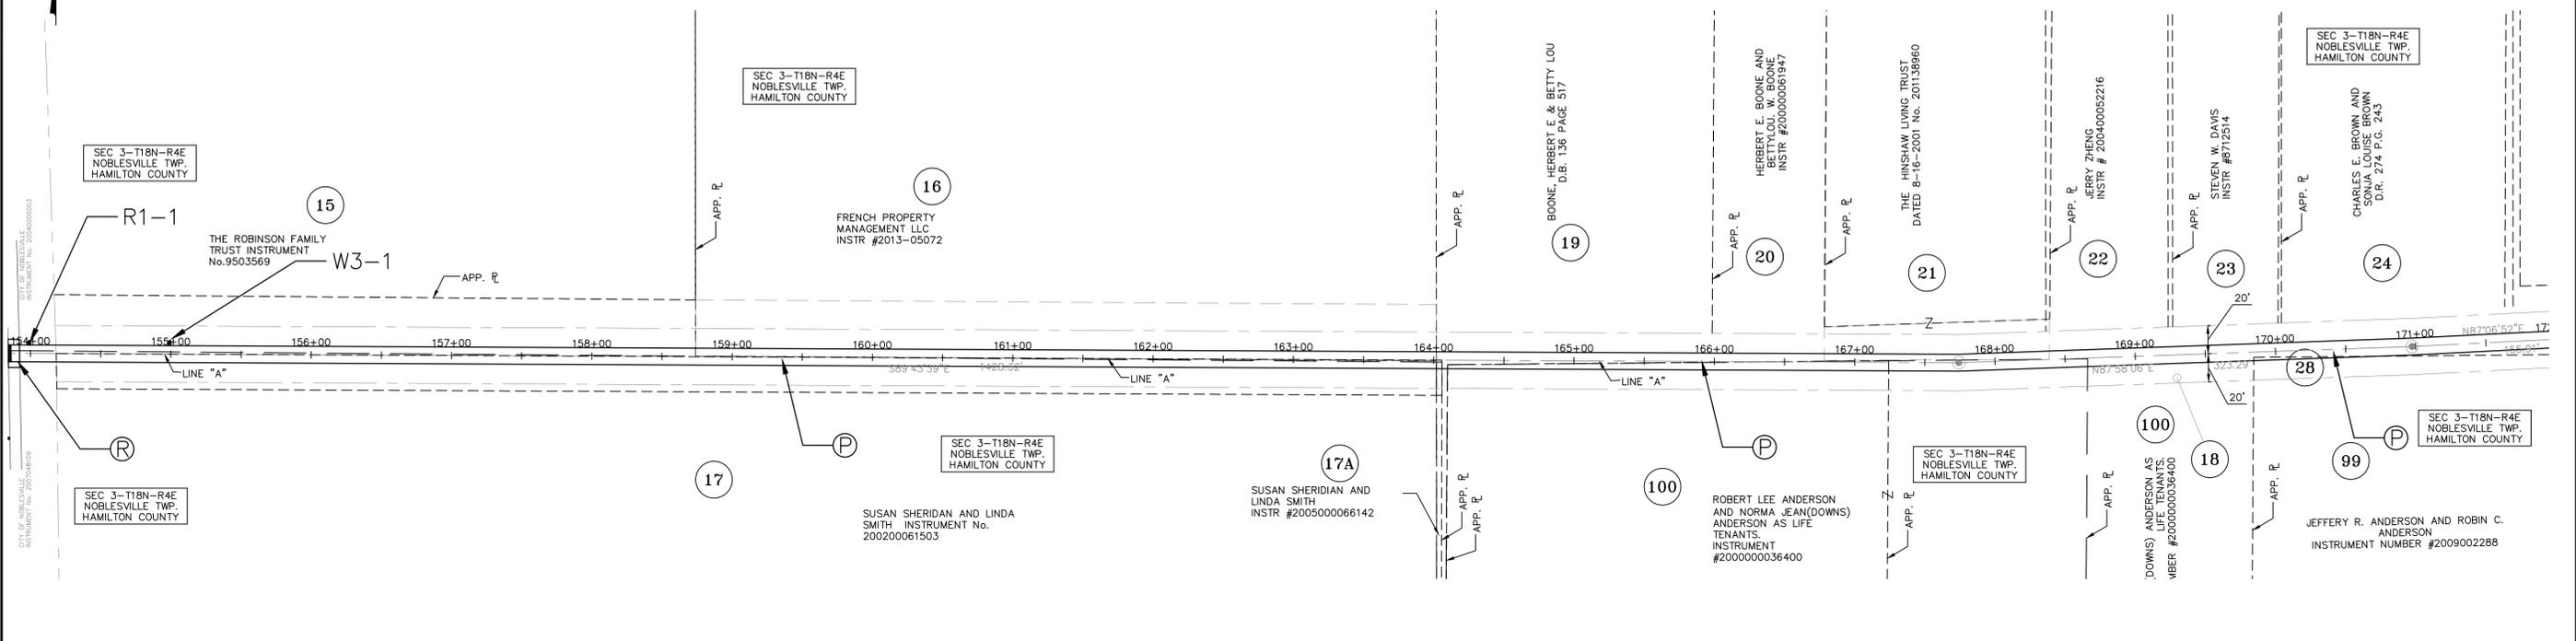


CITY OF NOBLESVILLE INSTRUMENT NO. 202004000003
CITY OF NOBLESVILLE INSTRUMENT NO. 202004000009

LEGEND


- RIGHT OF WAY
- CENTERLINE
- APPROXIMATE PROPERTY LINE
- SECTION LINE
- PARCEL NUMBERS

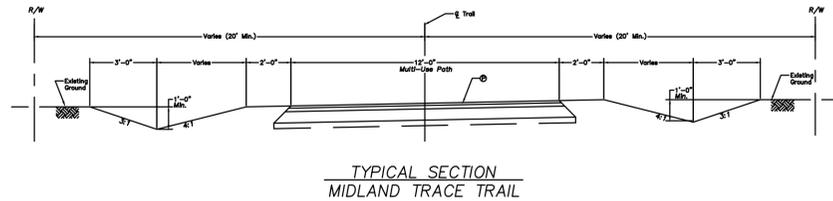

140 #215 HMA Surface, Type A on
225 #215 HMA Intermediate, Type A on
6" Compacted Aggregate Base, No. 53 on
Subgrade Treatment, Type Y

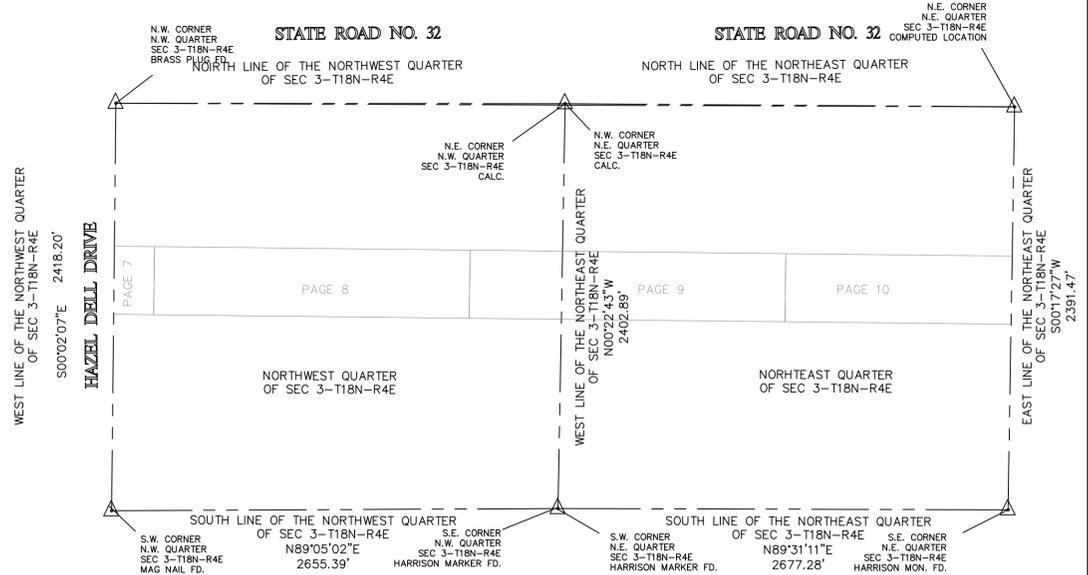

PREPARED BY:
Department of Engineering
16 S. 10th Street, STE 155
Noblesville, IN 46060
Ph: (317) 776-6330
Fax: (317) 776-6322
www.cityofnoblesville.org/engineering

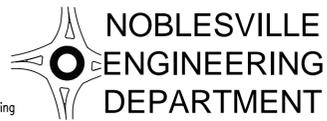

- Multi-Use Path, HMA
- Ramp
- Sign



RECOMMENDED FOR APPROVAL	
DESIGN ENGINEER	DATE
DESIGNED: _____	DRAWN: _____
CHECKED: _____	CHECKED: _____


**CITY OF NOBLESVILLE
DEPARTMENT OF ENGINEERING**

**Midland Trace Trail
Preliminary Plans**

HORIZONTAL SCALE	BRIDGE FILE
1"=60'	N/A
VERTICAL SCALE	DESIGNATION
N/A	1383168
SURVEY BOOK	SHEETS
N/A	of
CONTRACT	PROJECT
N/A	Midland


MIDLAND TRACE TRAIL

PART OF SECTIONS 1, 2, 3, AND 4, TOWNSHIP 18 NORTH, RANGE 4 EAST NOBLESVILLE
TOWNSHIP, HAMILTON COUNTY, INDIANA

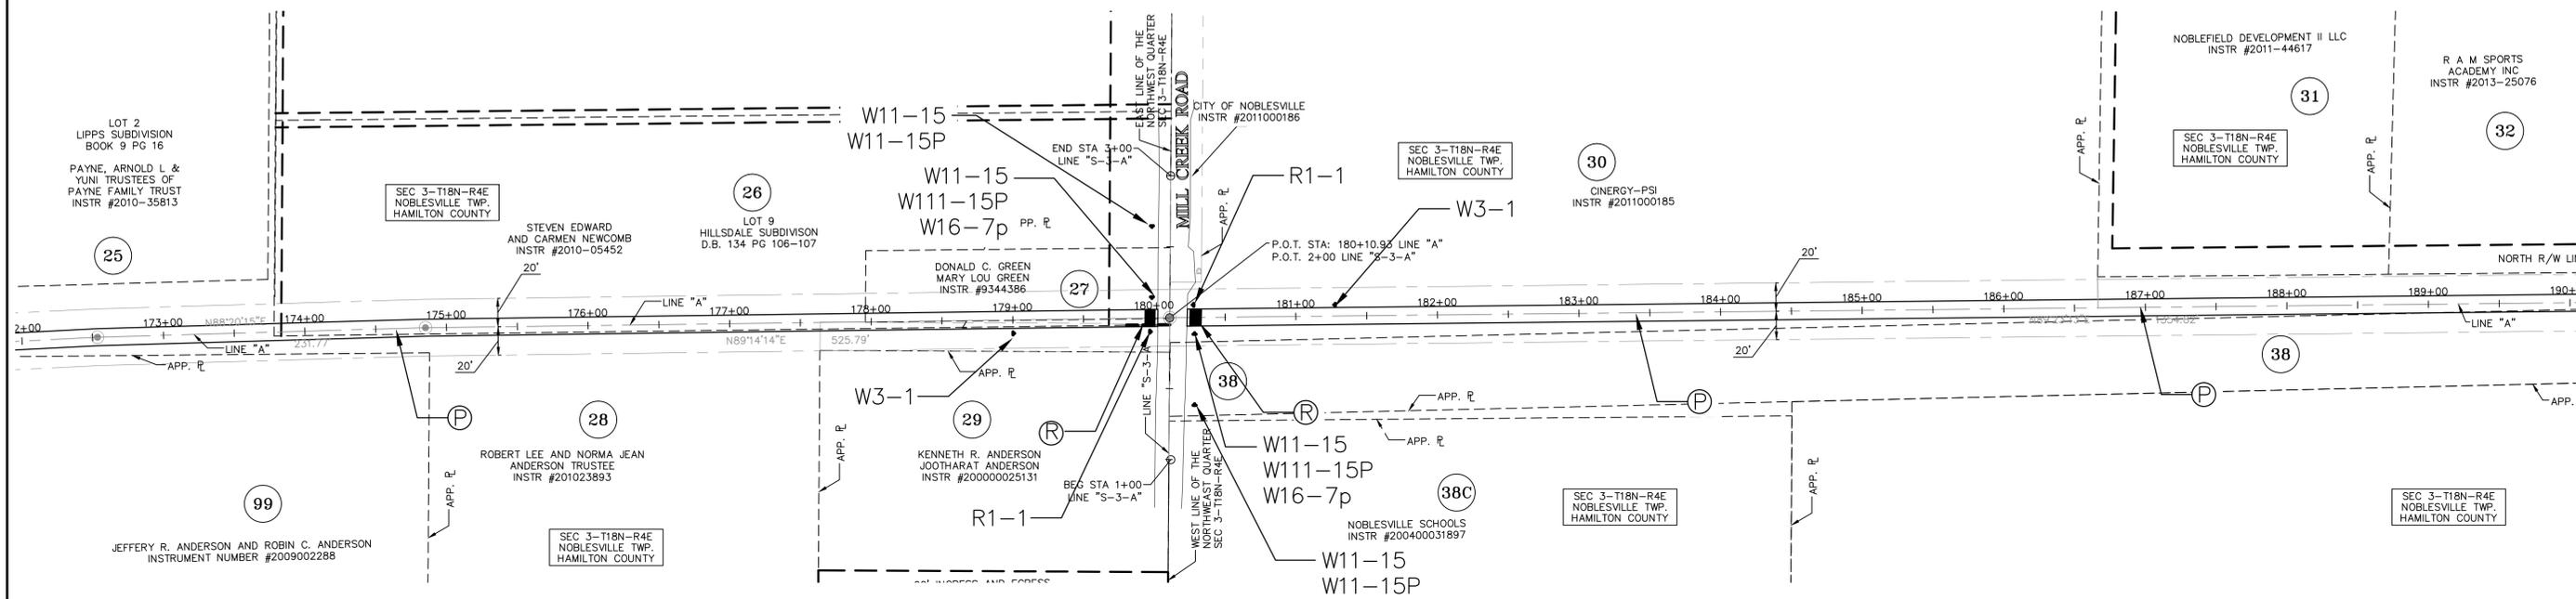



LEGEND

- RIGHT OF WAY
- CENTERLINE
- APPROXIMATE PROPERTY LINE
- SECTION LINE
- PARCEL NUMBERS

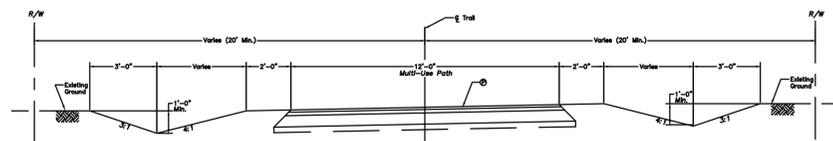


TYPICAL SECTION
MIDLAND TRACE TRAIL


140 #215 HMA Surface, Type A on
225 #215 HMA Intermediate, Type A on
6" Compacted Aggregate Base, No. 53 on
Subgrade Treatment, Type Y

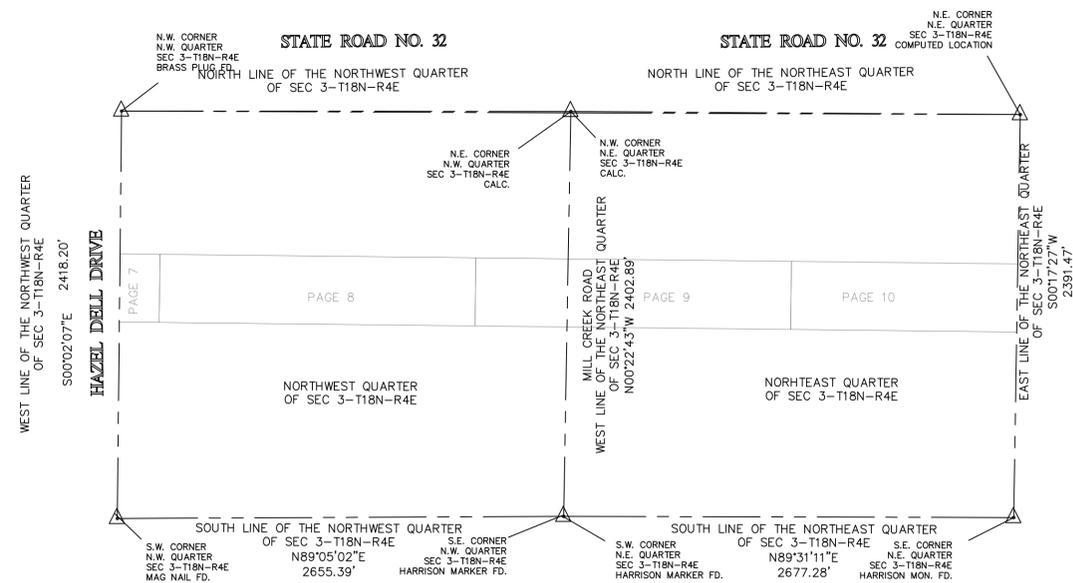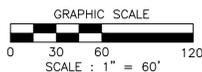

PREPARED BY:
Department of Engineering
16 S. 10th Street, STE 155
Noblesville, IN 46060
Ph: (317) 776-6330
Fax: (317) 776-6322
www.cityofnoblesville.org/engineering

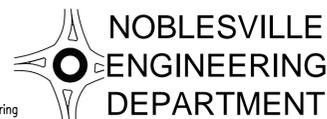

- Multi-Use Path, HMA
- Ramp Sign
- Sign

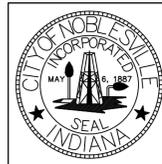

RECOMMENDED FOR APPROVAL
DESIGN ENGINEER DATE

DESIGNED: _____ DRAWN: _____
CHECKED: _____ CHECKED: _____




CITY OF NOBLESVILLE
DEPARTMENT OF ENGINEERING

Midland Trace Trail
Preliminary Plans



HORIZONTAL SCALE	BRIDGE FILE
1"=60'	N/A
VERTICAL SCALE	DESIGNATION
N/A	1383168
SURVEY BOOK	SHEETS
N/A	of
CONTRACT	PROJECT
N/A	Midland

MIDLAND TRACE TRAIL


PART OF SECTIONS 1, 2, 3, AND 4, TOWNSHIP 18 NORTH, RANGE 4 EAST NOBLESVILLE
TOWNSHIP, HAMILTON COUNTY, INDIANA

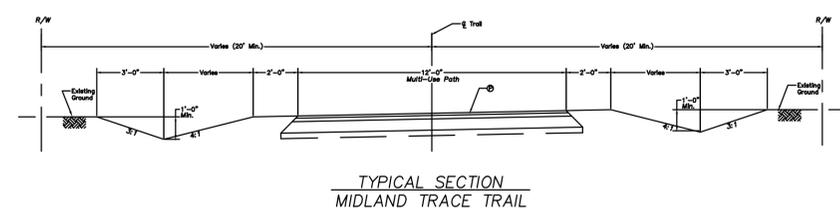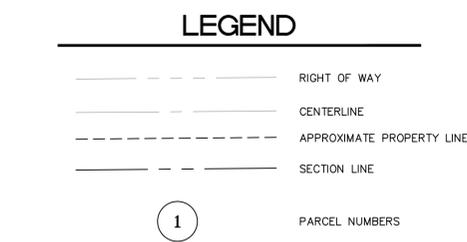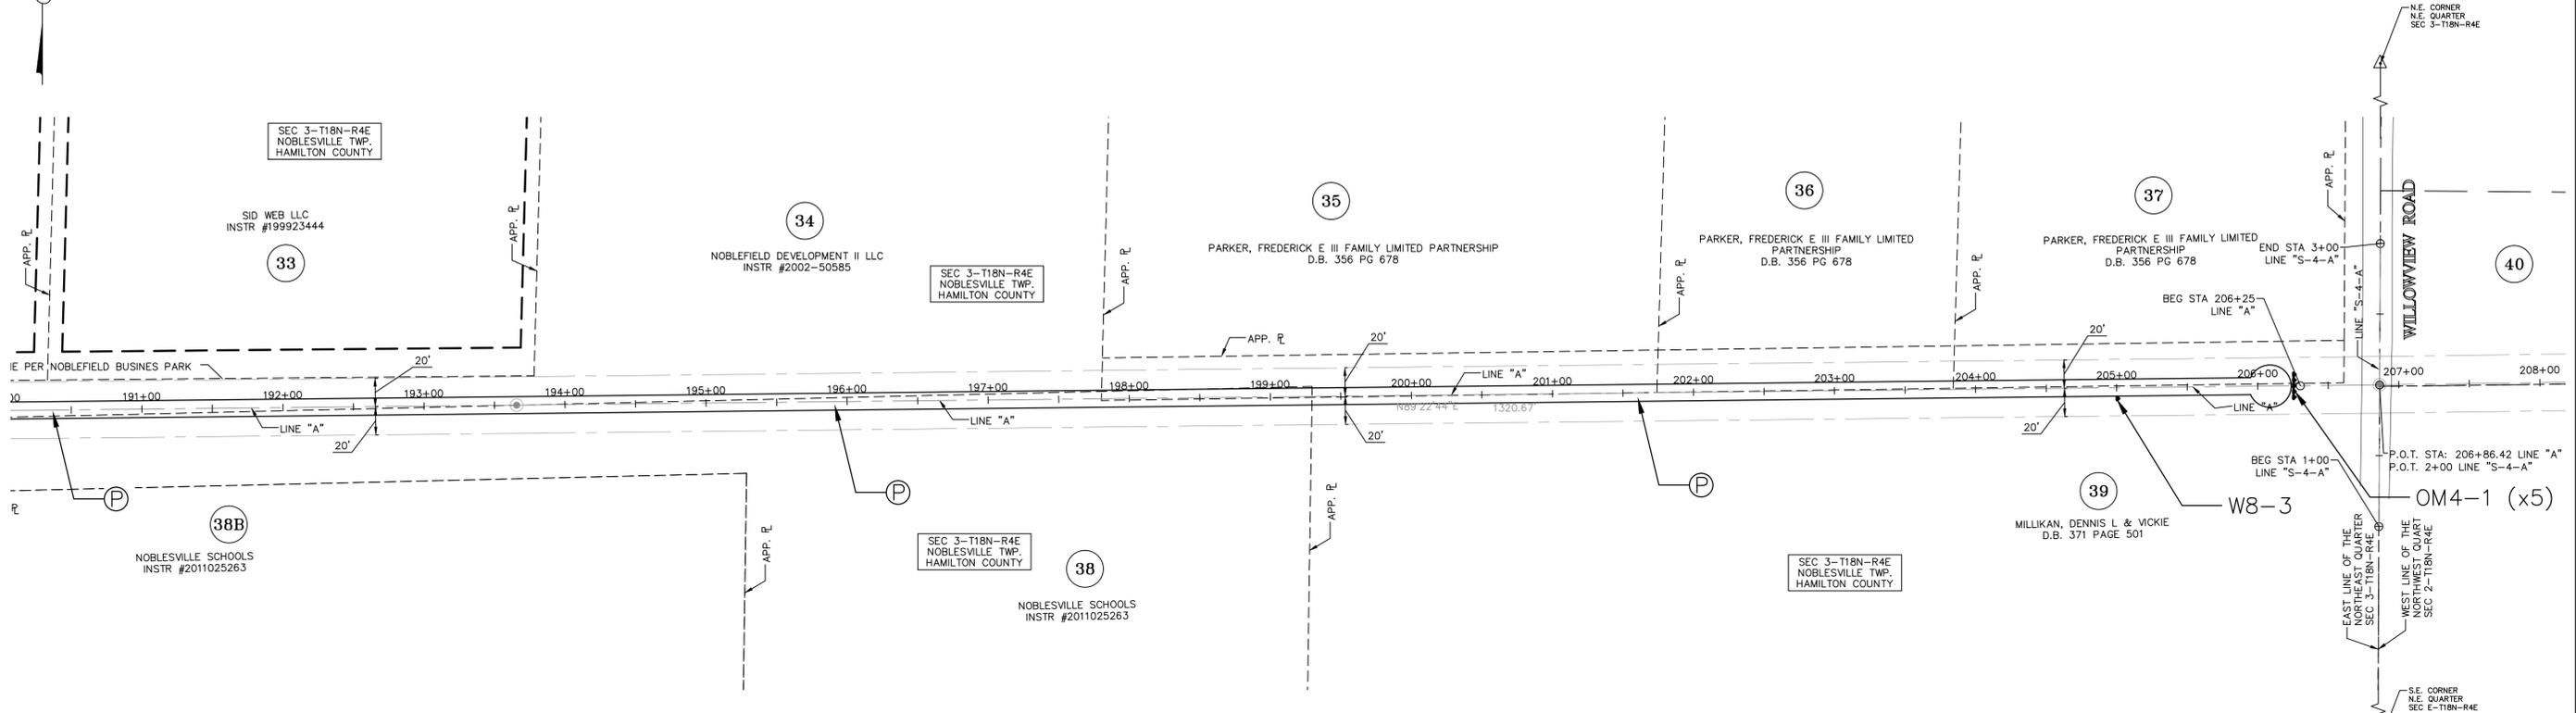

140 #215 HMA Surface, Type A on 225 #215 HMA Intermediate, Type A on 6" Compacted Aggregate Base, No. 53 on Subgrade Treatment, Type Y

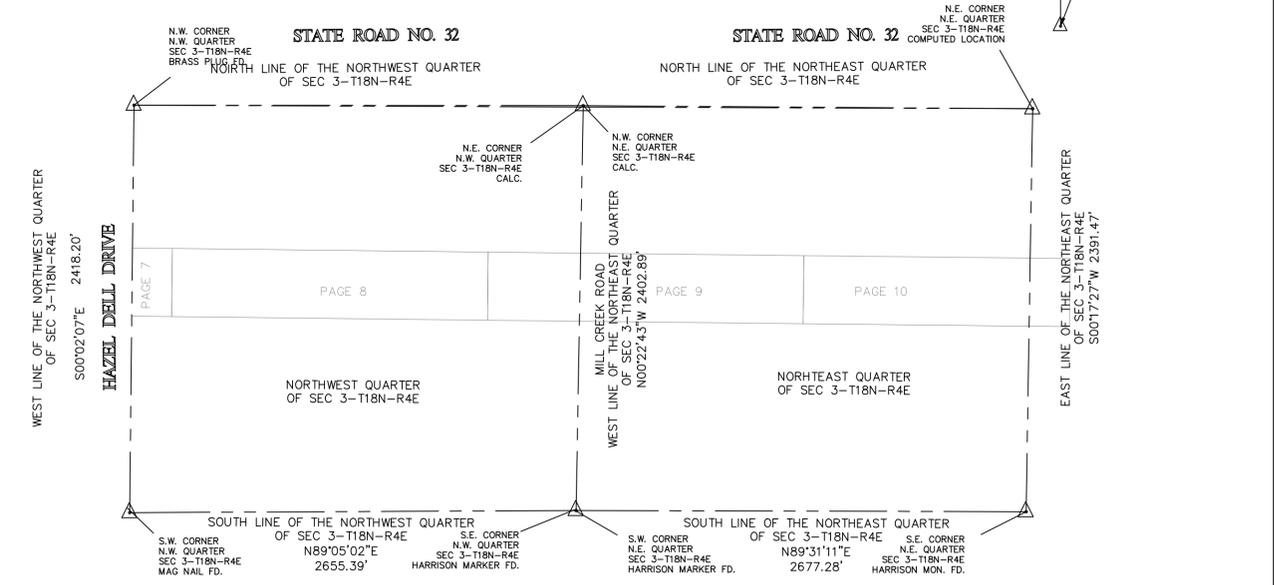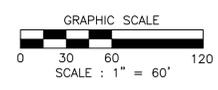

PREPARED BY:
Department of Engineering
16 S. 10th Street, STE 155
Noblesville, IN 46060
Ph: (317) 776-6330
Fax: (317) 776-6322
www.cityofnoblesville.org/engineering

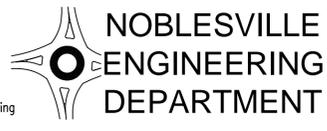

Ⓟ Multi-Use Path, HMA
Ⓡ Ramp, Concrete
+ Sign



RECOMMENDED FOR APPROVAL	DESIGN ENGINEER	DATE
DESIGNED: _____	DRAWN: _____	
CHECKED: _____	CHECKED: _____	

CITY OF NOBLESVILLE
DEPARTMENT OF ENGINEERING

Midland Trace Trail
Preliminary Plans

HORIZONTAL SCALE	BRIDGE FILE
1"=60'	N/A
VERTICAL SCALE	DESIGNATION
N/A	1383168
SURVEY BOOK	SHEETS
N/A	of
CONTRACT	PROJECT
N/A	Midland