

# ILLUSTRATION A

*The Hamlets*  
AT STONEY CREEK  
OF NOBLESVILLE



# ILLUSTRATION B

*The Hamlets*  
AT STONEY CREEK  
OF NOBLESVILLE



The Hamlets  
AT STONEY CREEK  
OF NOBLESVILLE

ILLUSTRATION C

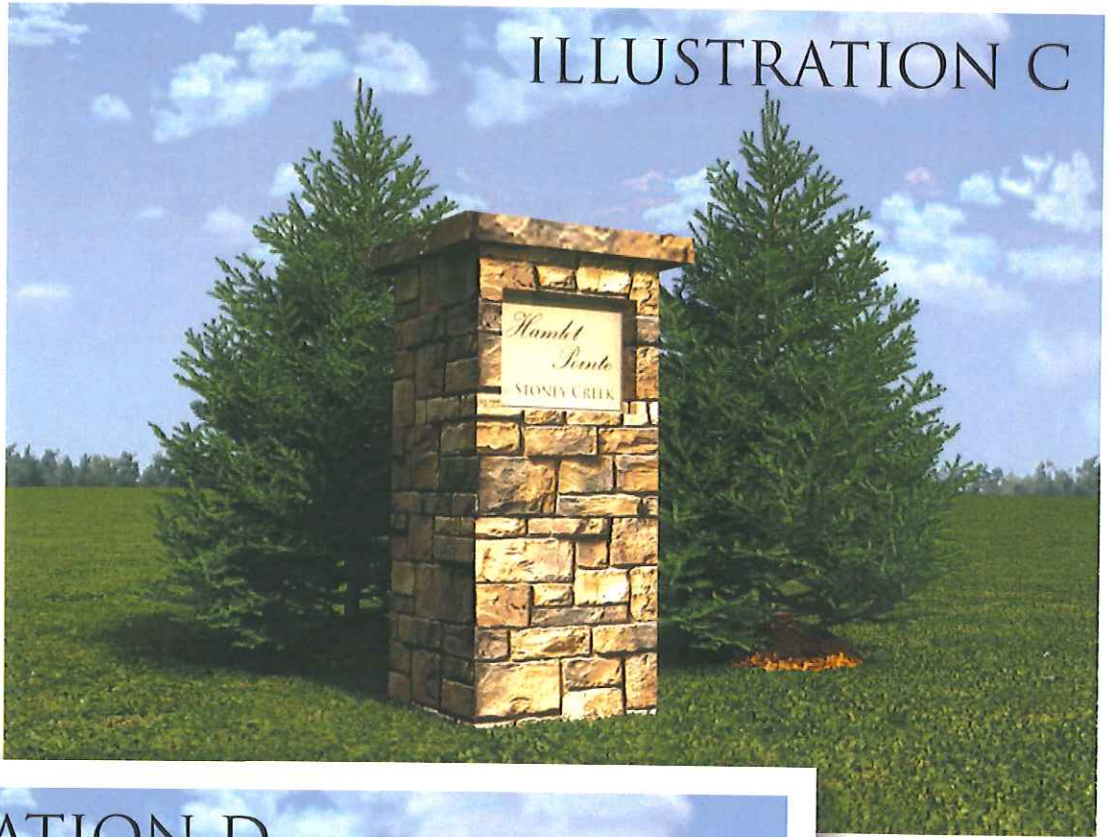
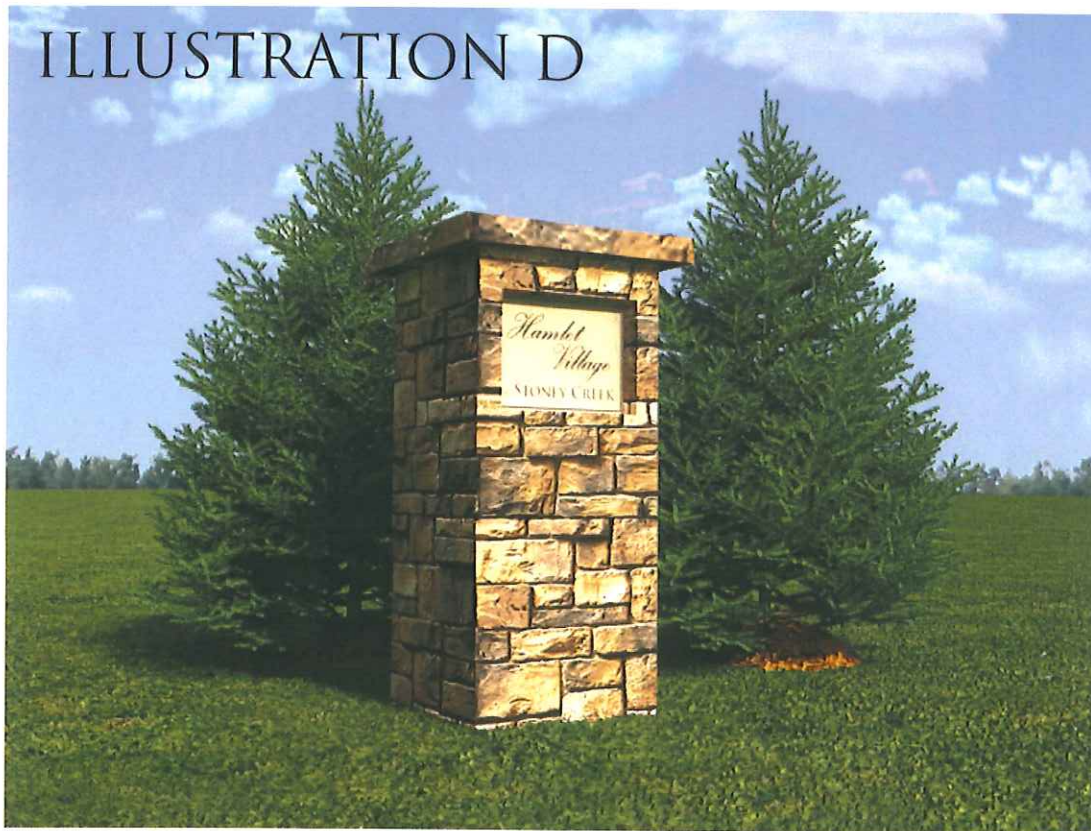
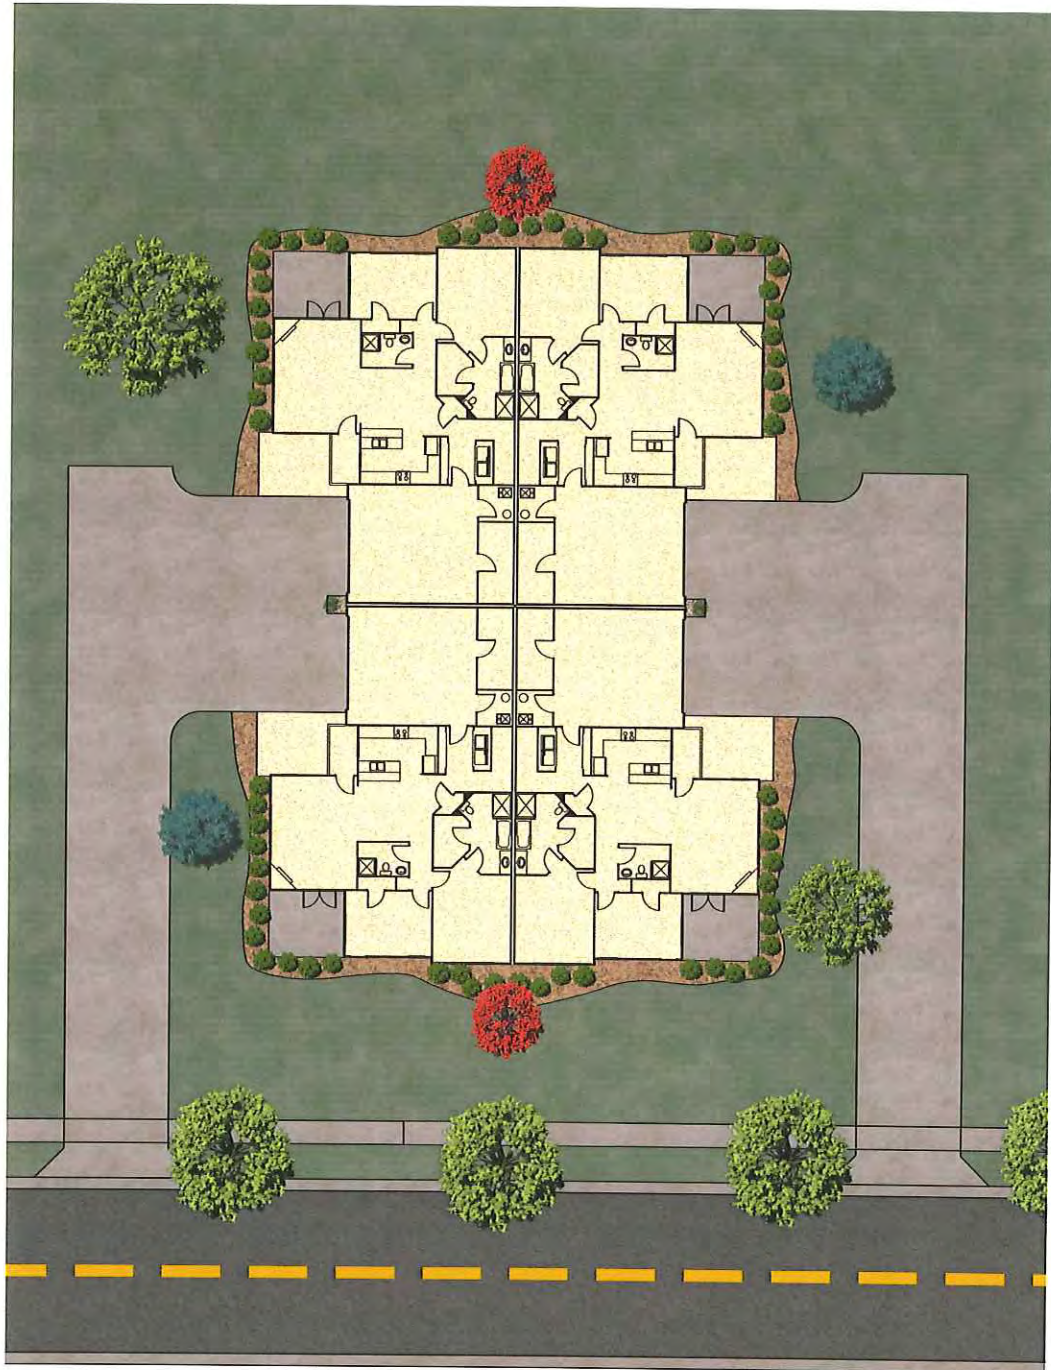










ILLUSTRATION D



# Typical Four Family Attached Landscape Detail




-  Yard Tree
-  Street Tree
-  Ornamental Tree
-  Spruce
-  Ornamental Grass
-  Shrub
-  Mulch Bed
-  Decorative Stone Bed

Scale: 1" = 20'

Prepared By:  
  
 1017 3rd Ave. S.W.  
 Corvallis, IN 46032  
 Phone 317.819.0611 • Fax 317.819.0599  
 www.westlundconcepts.com

# Typical Two Family Attached Landscape Detail

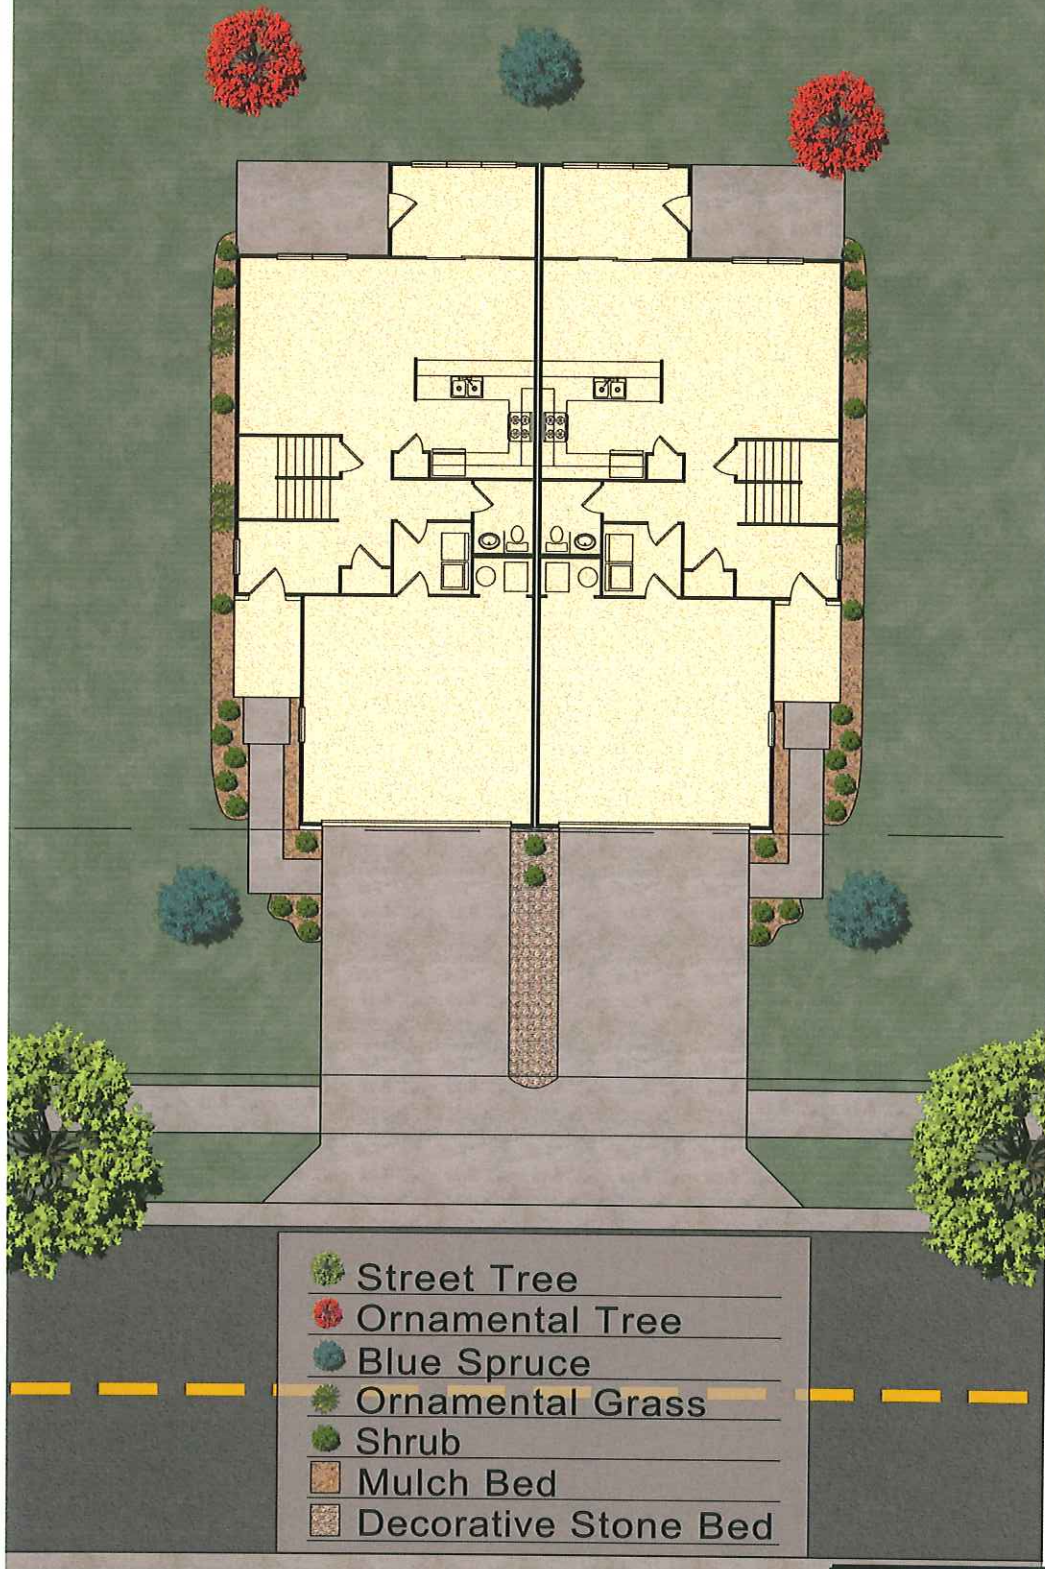

Scale: 1" = 10'

  
 Building the Future Today  
 1017 3rd Ave. S.W.  
 Carmel, IN 46032  
 Phone 317.819.0611 • Fax 317.819.0599  
 www.westlundconcepts.com