


2019 Street Rehabilitation - Contract I

Base Bid

Meadows Location Map

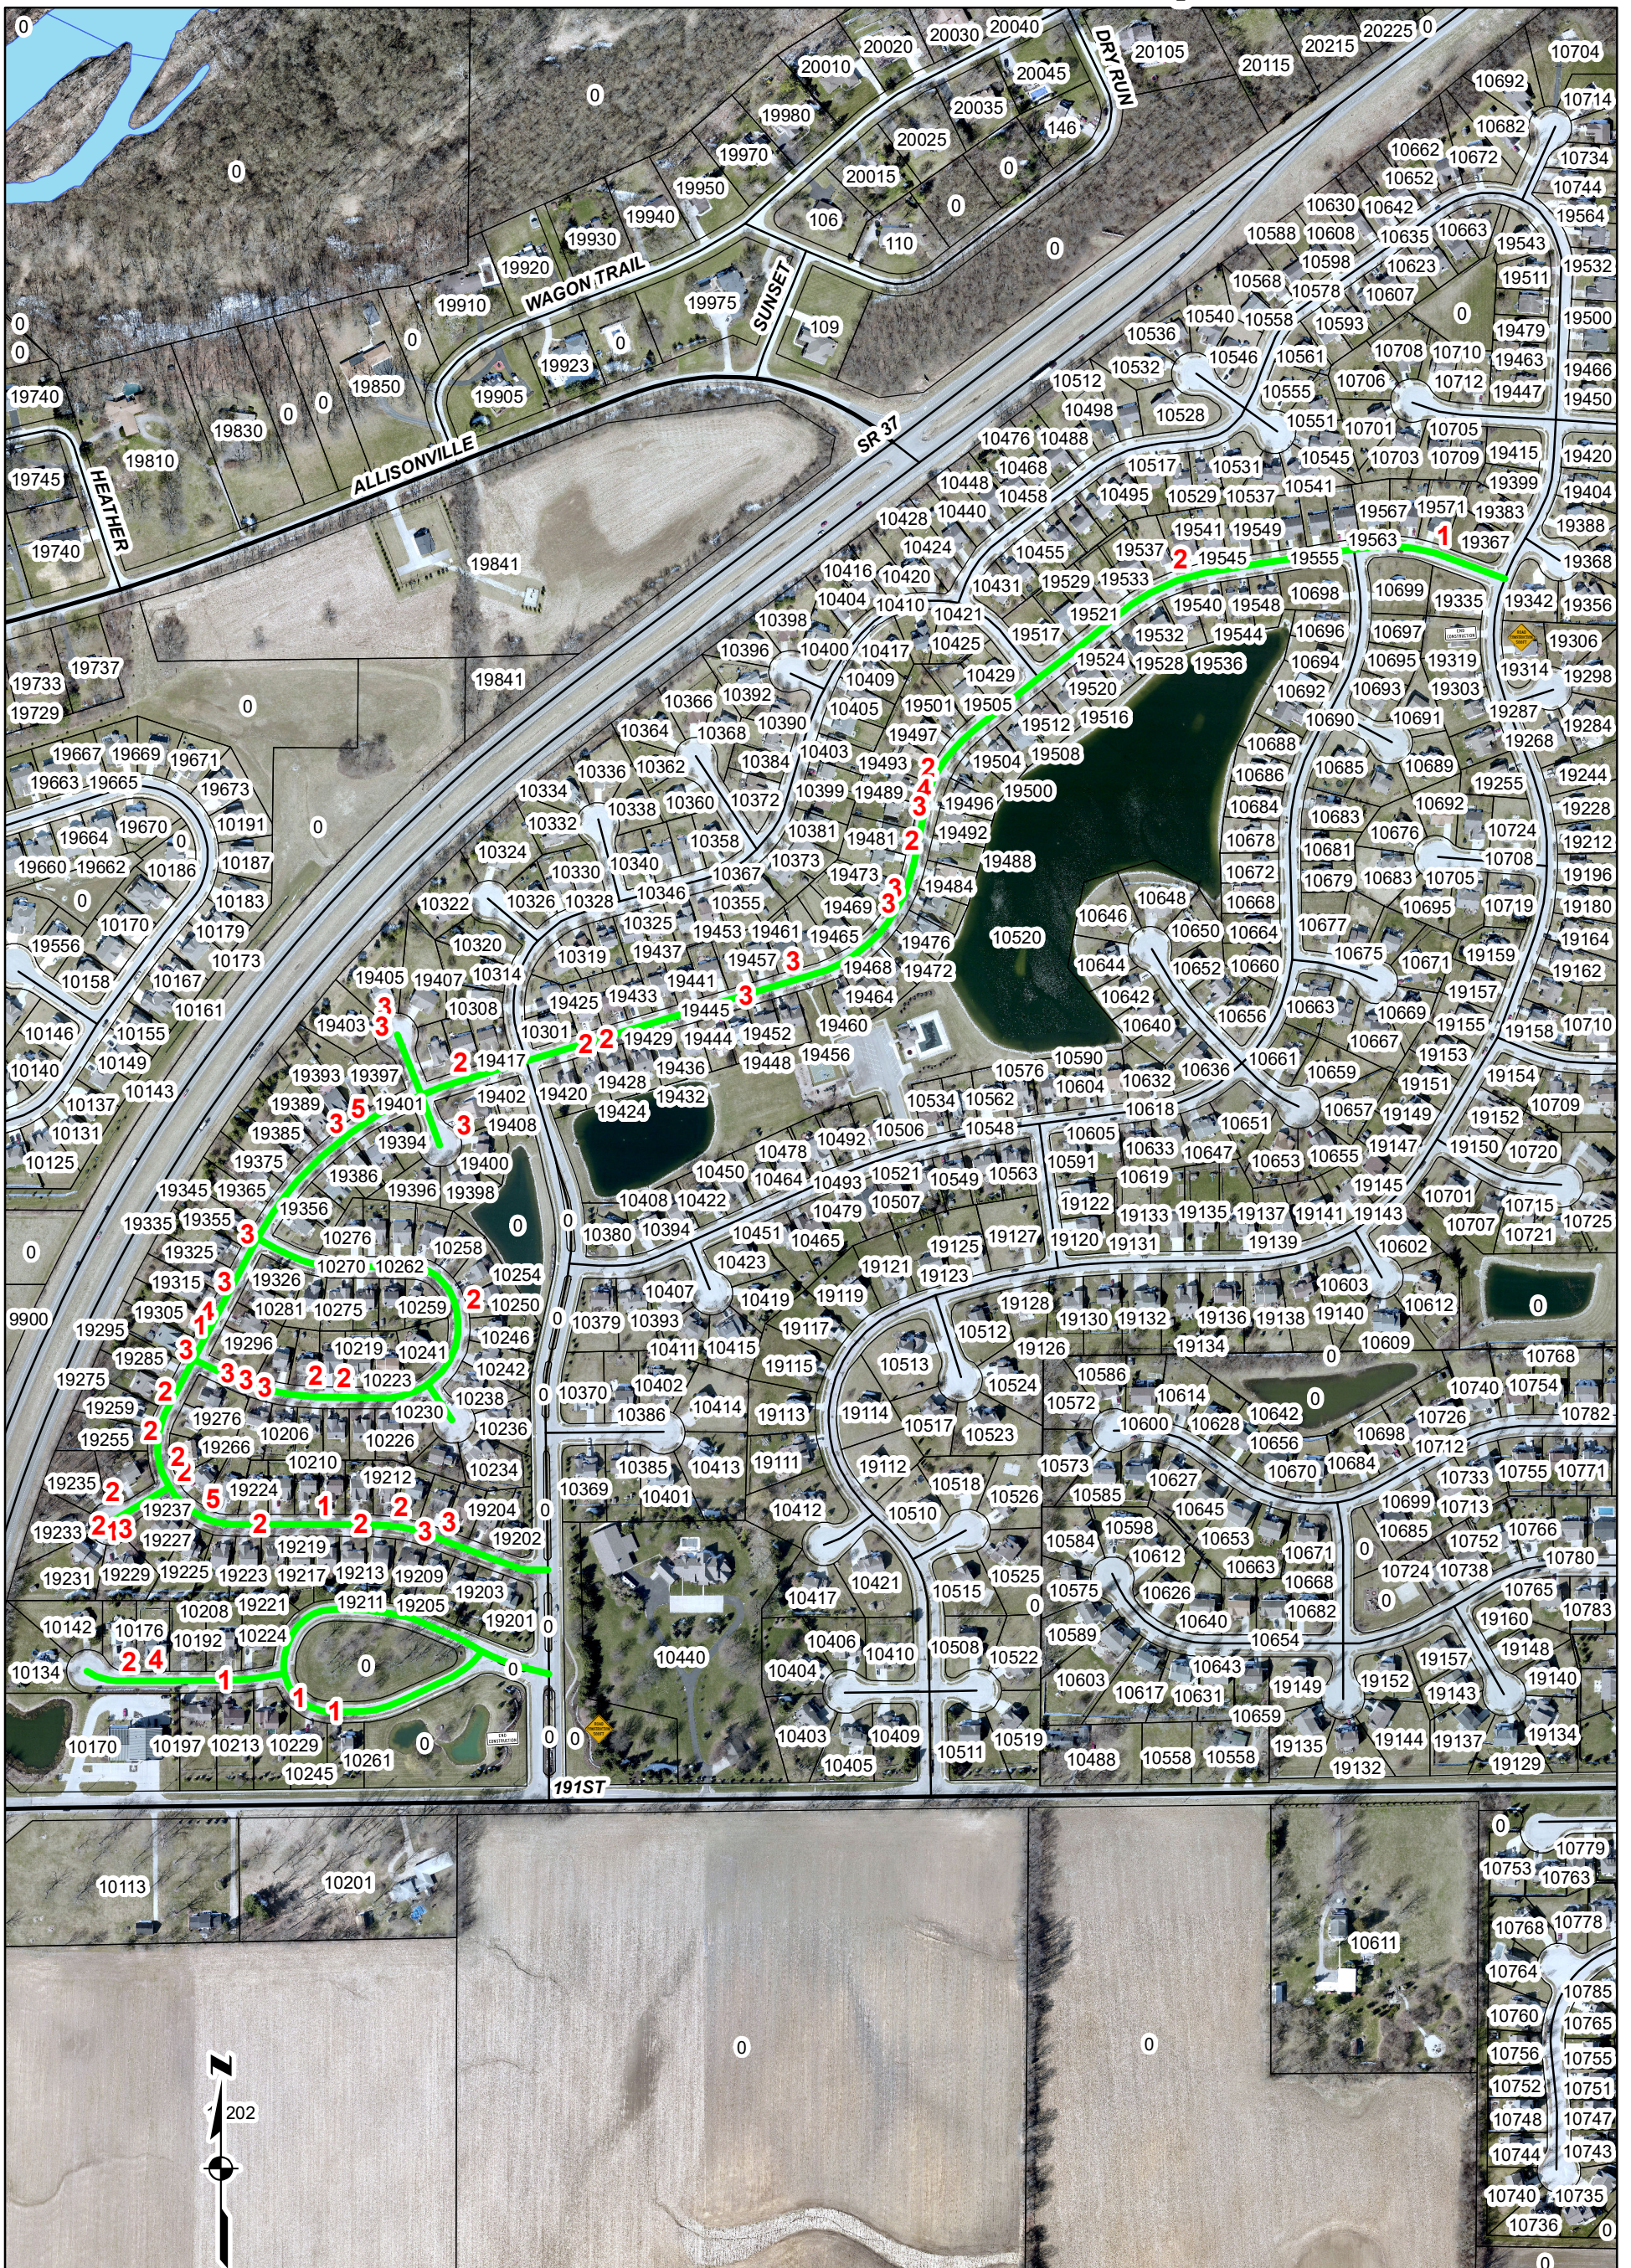

0 137.5 275 550 825 1,100 Feet

Legend

- Mill, 1.25" HMA Surface Type B
- 3 Sidewalk Replacement (# Panels)

- Road Construction Ahead Sign
- End Construction Sign

March 2019