



Palazzo Elevation D

2023 CRAFTSMAN ARCHITECTURE

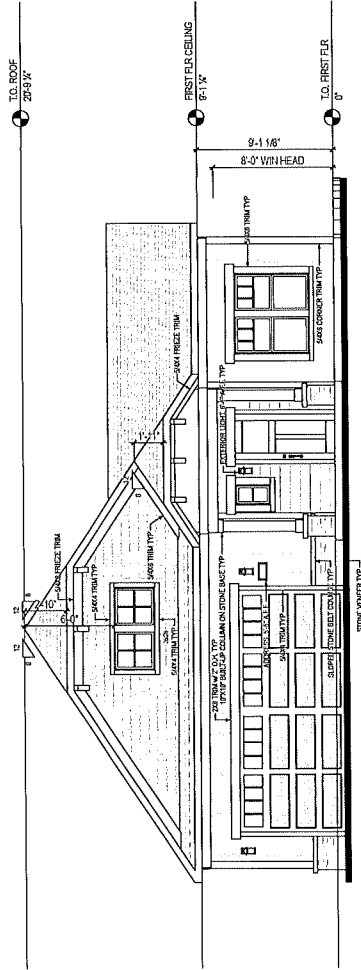

1 FRONT ELEV
1/4" = 1'-0" @ 22' x 34"

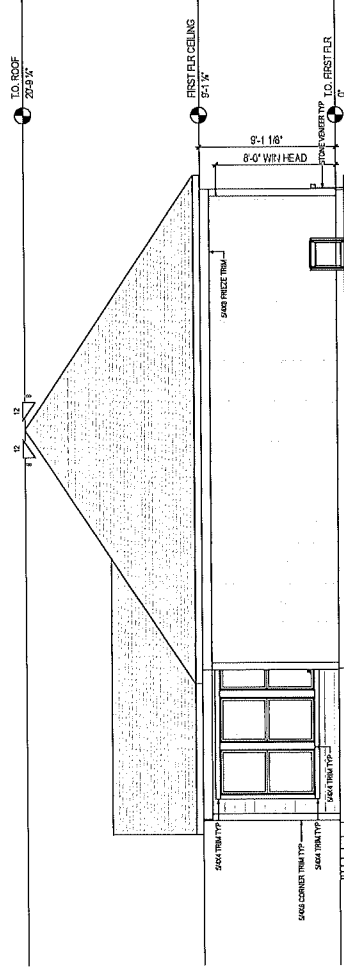

2 BACK ELEV
1/4" = 1'-0" @ 22' x 34"


NO.	DESCRIPTION	DATE
01	BUILDING SET	12/29/22

ALIAS
PLAN: Palazzo (2023)
ELEV: Elevation D
LOT:
LOT ADDRESS:


DRAWN BY
FRONT / BACK
ELEVATION

DATE PLOTTED

Palazzo Elevation D

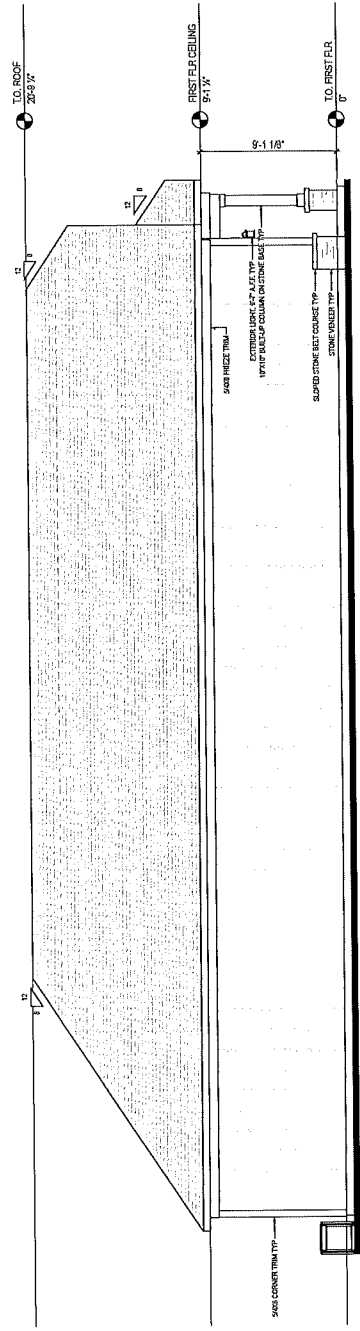

1 LEFT ELEV
A-201 1/4" = 1'-0" @ 22" x 34"

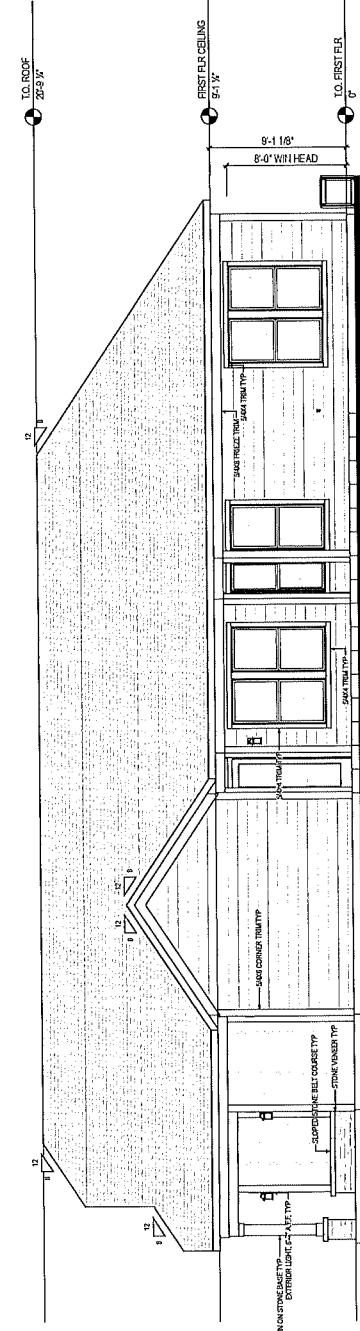


2 RIGHT ELEV
A-201 1/4" = 1'-0" @ 22" x 34"

NO.	REVISION	DATE
1	ISSUED FOR PERMITS	10/20/23


PROJECT: PALAZZO (2023)
ELEV: Elevation D
LOT:
LOT ADDRESS:
DRAWN BY:
LEFT / RIGHT ELEVATION
CHECKED BY:

Palazzo Elevation D With Four Seasons

2023 CRAFTSMAN ARCHITECTURE

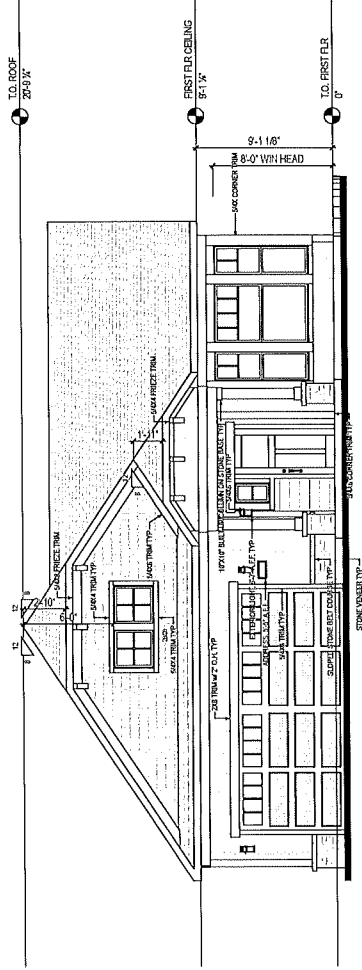

1 FRONT ELEV
A-200
1/4" = 1'-0" @ 22"x34"

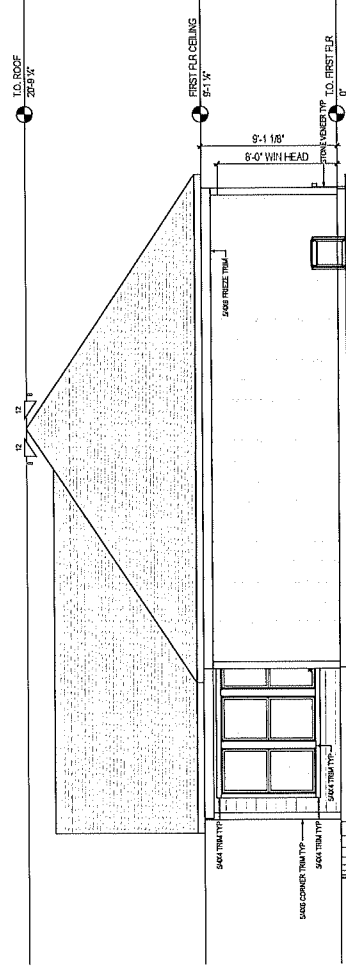

2 BACK ELEV
A-200
1/4" = 1'-0" @ 22"x34"

ISSUE	DESCRIPTION	DATE
01	BUILDER SET	7/26/2023

PROJECT
PLAN: Palazzo (2023)
ELEV: Elevation D
LOT:
LOT ADDRESS:

DRAWING TITLE
FRONT / BACK
ELEVATION

SECTION/CALLOUT

2023 CRAFTSMAN ARCHITECTURE

Palazzo Elevation D With Four Seasons




DATE	DESCRIPTION	BY
10/20/23	REVISED	EP

PROJECT:
PLAN: Palazzo (2023)
ELEV: Elevation D
LOT:


LOT ADDRESS:

DRAWING TITLE:
LEFT / RIGHT
ELEVATION

DATE PLOTTED:

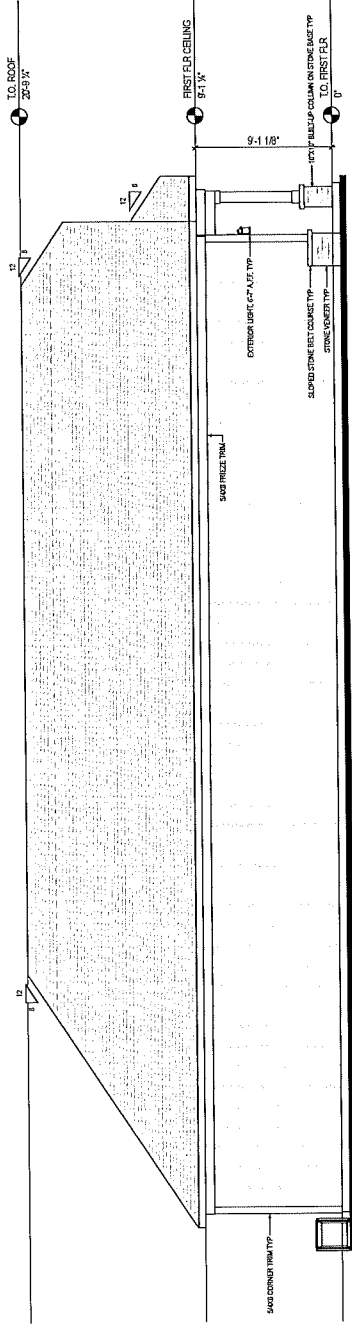

1 LEFT ELEV
1/4" = 1'-0" @ 22" x 34"

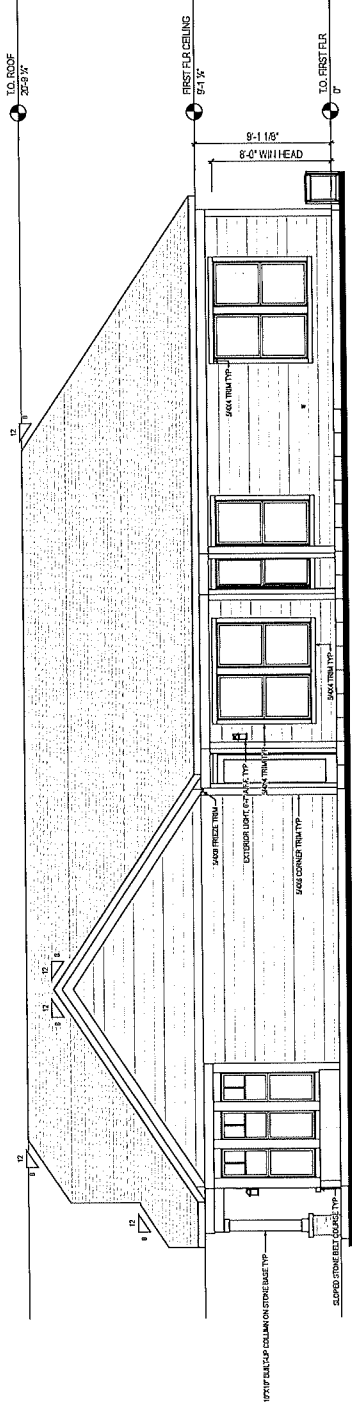

2 RIGHT ELEV
1/4" = 1'-0" @ 22" x 34"

2023 CRAFTSMAN ARCHITECTURE

Portico Elevation A




DATE	DESCRIPTION	BY	DATE
10/20/23	REVISED	BAW/JDY/SET	10/20/23

PROJECT
 PLAN: Portico (2023)
 ELEV: Elevation A
 LOT:


LOT ADDRESS:

DRAWN TITLE
 FRONT / BACK
 ELEVATION

CAD: 10/20/23

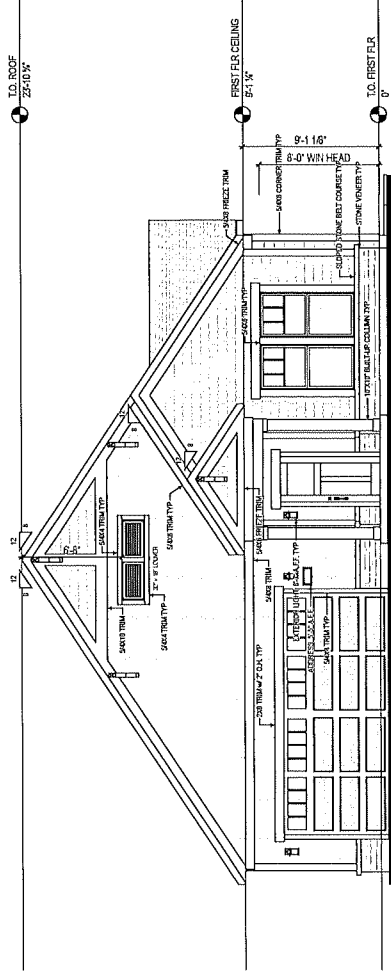


1 FRONT ELEV
 1/4" = 1'-0" @ 27" x 34"

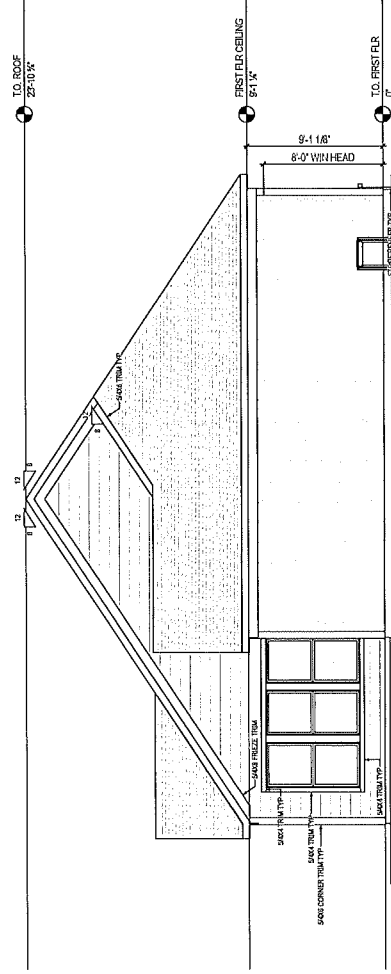


2 BACK ELEV
 1/4" = 1'-0" @ 27" x 34"

2023 CRAFTSMAN ARCHITECTURE

Portico Elevation A

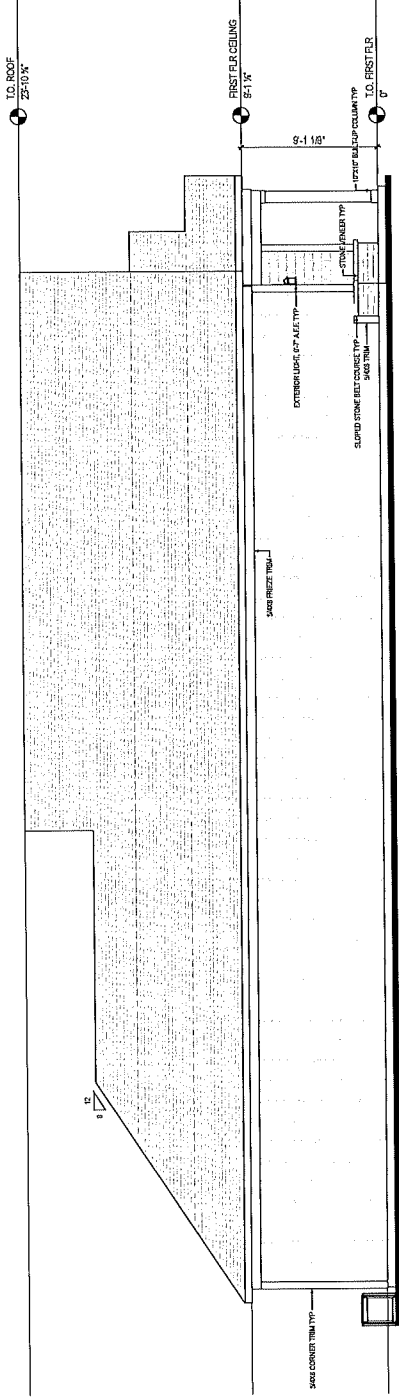

1 LEFT ELEV
 A-201 1/8" = 1'-0" @ 27" x 34"

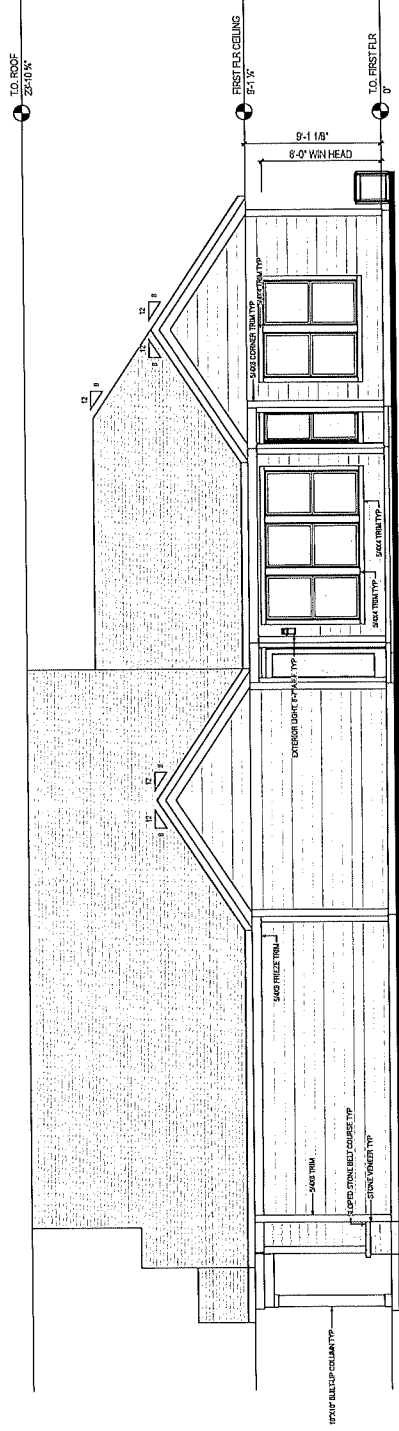

2 RIGHT ELEV
 A-201 1/8" = 1'-0" @ 27" x 34"


ISSUE	DESCRIPTION	DATE
1	BY BUILDING SET	11/20/23

PLAN: Portico (R202) ELEV: Elevation A LOT:
LOT ADDRESS:
DRAWING TITLE: LEFT / RIGHT ELEVATION
REVISIONS:




2023 CRAFTSMAN ARCHITECTURE

Portico Elevation A Bonus

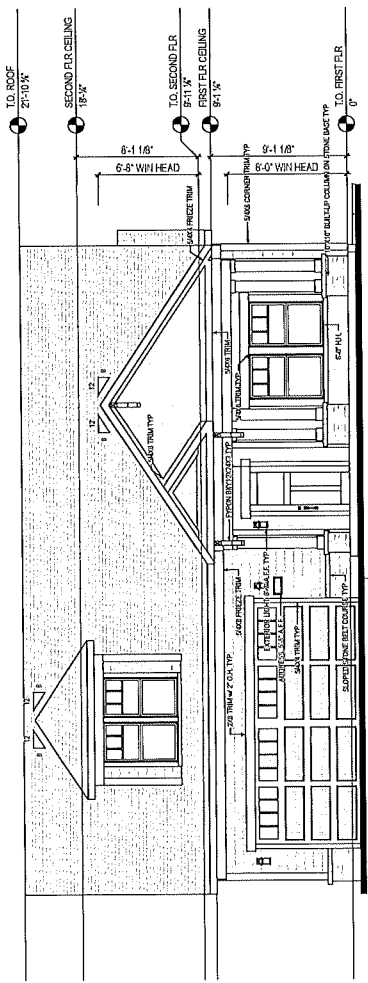

1 FRONT ELEV
A-200
1/4" = 1'-0" @ 27" x 34"

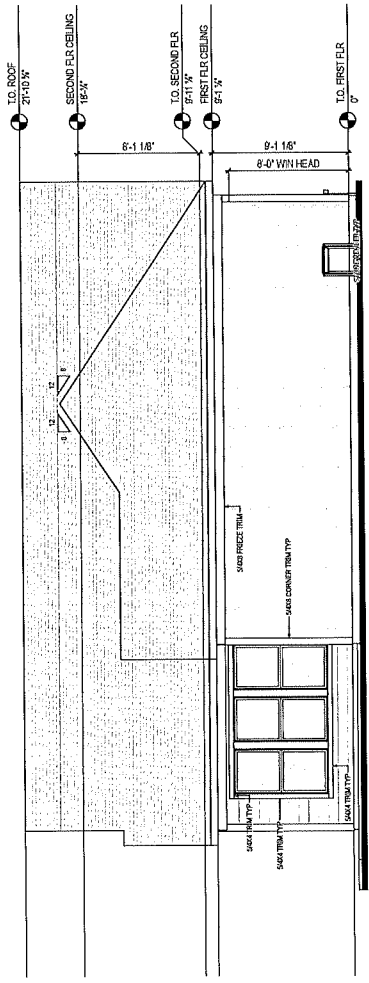

2 BACK ELEV
A-200
1/4" = 1'-0" @ 27" x 34"


ISSUE	DESCRIPTION	DATE
01	BUILD PER SET	10/2023

PROJECT
PLAN: Portico (2023)
ELEV: Elevation A
LOT:
LOT ADDRESS:
DRAWING TITLE
FRONT / BACK
ELEVATION
DATE PLOTTED




2023 CRAFTSMAN ARCHITECTURE

Portico Elevation A Bonus

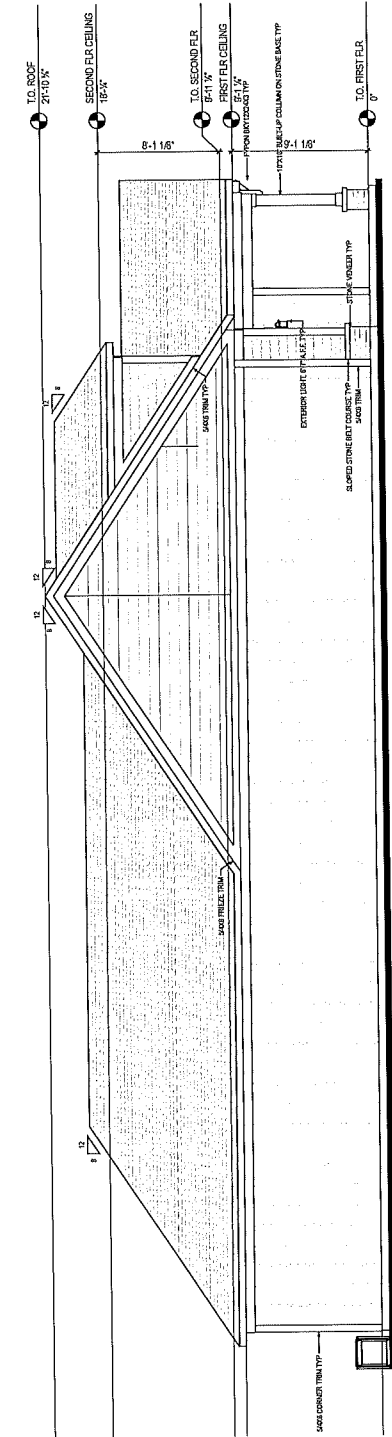

1 LEFT ELEV
A-201 1/4" = 1'-0" @ 22' x 34'

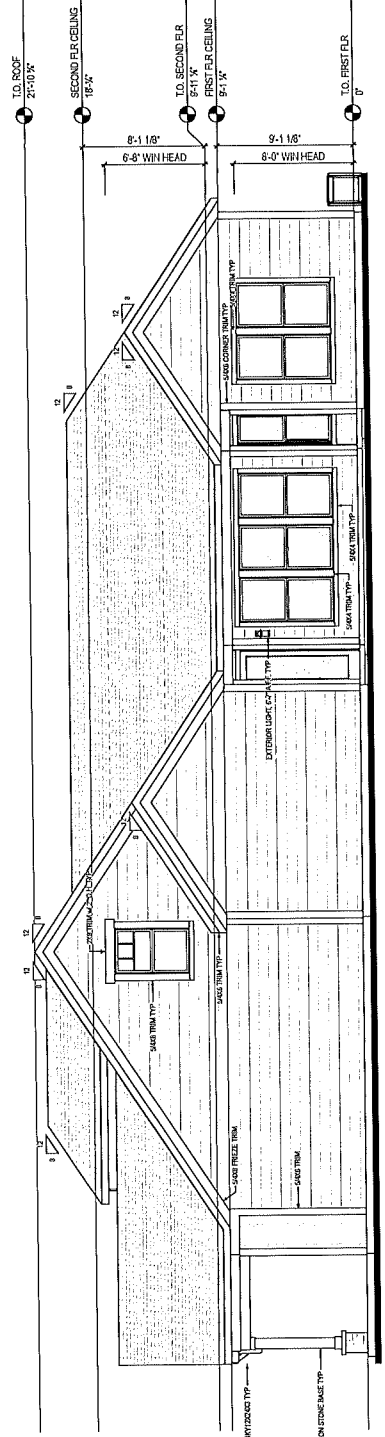


2 RIGHT ELEV
A-201 1/4" = 1'-0" @ 22' x 34'

ISSUE	DESCRIPTION	DATE
01	BUILDING SET	1/2/2023


PROJECT	PLAN: Portico (A202)
ELEV. Elevation A	
LOT:	
LOT ADDRESS:	
DRAWN BY:	LEFT / RIGHT ELEVATION
DATE:	

2023 CRAFTSMAN ARCHITECTURE

Portico Elevation B

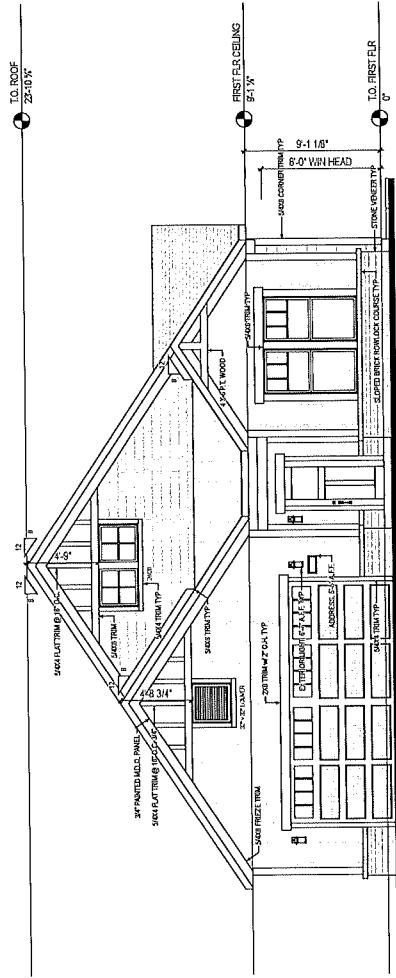

1 FRONT ELEV
 A-200 1/4" = 1'-0" @ 27" x 34"

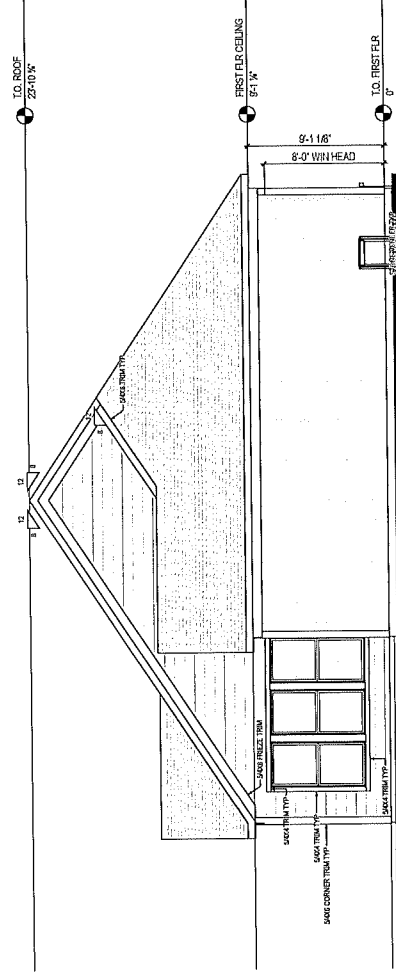

2 BACK ELEV
 A-200 1/4" = 1'-0" @ 27" x 34"

ISSUE	DESCRIPTION	DATE
01	BUILDING SET	11/20/23

PROJECT
 PLAN: Portico (2023)
 ELEV: Elevation B
 LOT:


LOT ADDRESS:

FRONT / BACK
 ELEVATION


DATE: 11/20/23

2023 CRAFTSMAN ARCHITECTURE

Portico Elevation B

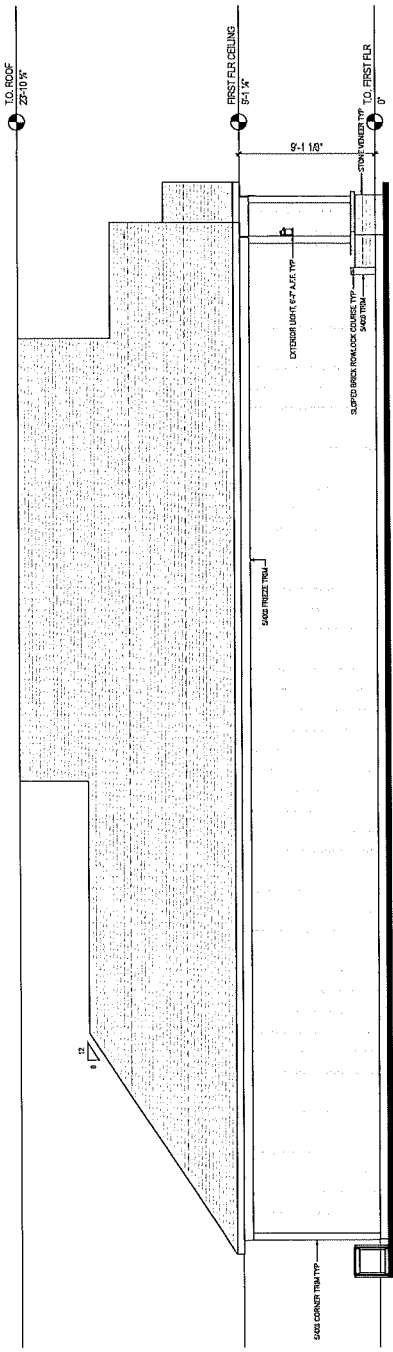

1 LEFT ELEV
 A-201 1/4" = 1'-0" @ 22' x 34'

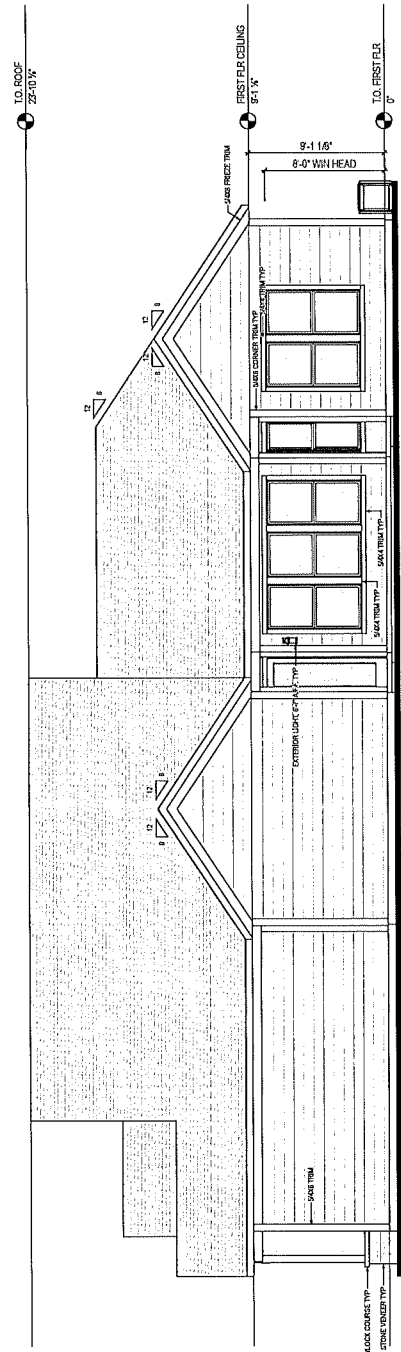

2 RIGHT ELEV
 A-201 1/4" = 1'-0" @ 22' x 34'

ISSUE	DESCRIPTION	DATE
1	PRELIMINARY	10/2022
2	REVISED	11/2022


PROJECT:
 PLAN: Portico (2022)
 ELEV: Elevation B
 LOT:
 LOT ADDRESS:

OWNER FIRM:
LEFT / RIGHT ELEVATION


DATE PLOTTED: 11/20/2023 10:58:42 AM

2023 CRAFTSMAN ARCHITECTURE

Portico Elevation B Bonus

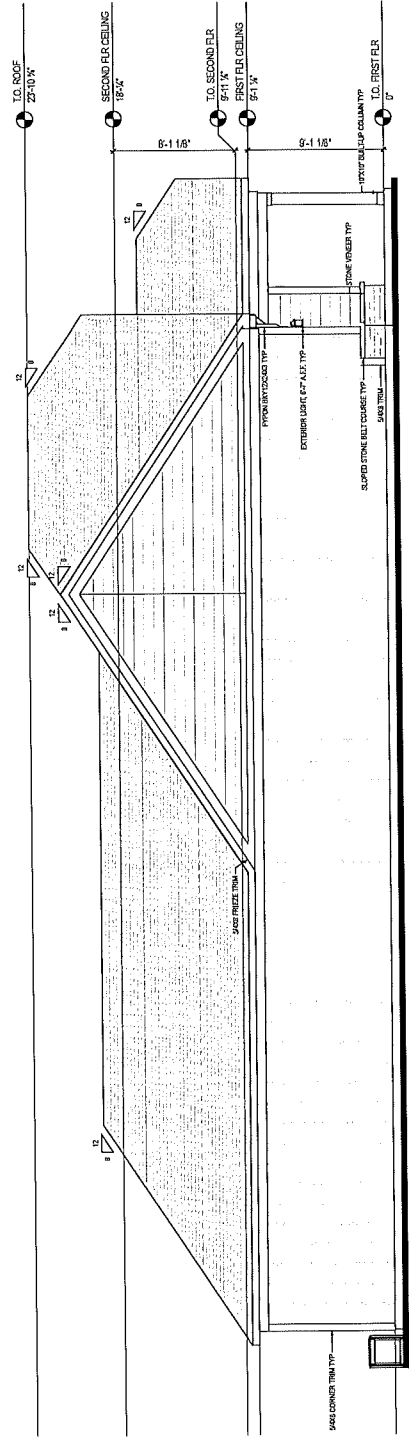

1 LEFT ELEV
 1/4" = 1'-0" @ 27" x 34"
 A-201

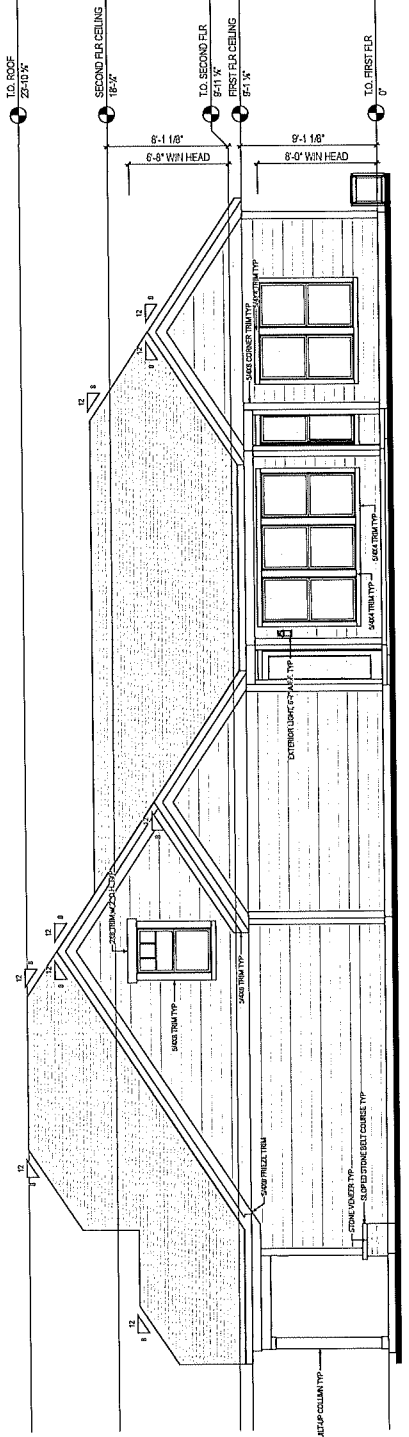

2 RIGHT ELEV
 1/4" = 1'-0" @ 27" x 34"
 A-201

ISSUE	DESCRIPTION	DATE
C	BULKY SET	1/17/2023


PROJECT:
 PLAN: Portico (2023)
 ELEV: Elevation B
 LOT:

LOT ADDRESS:


DRAWING TITLE:
**LEFT / RIGHT
 ELEVATION**

EXPLANATION:

Portico Elevation C

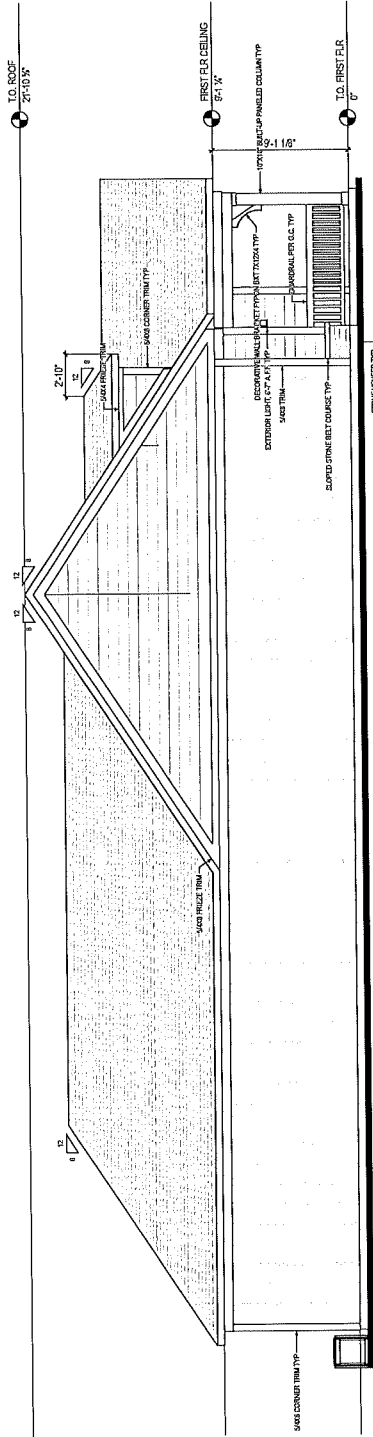

1 LEFT ELEV
1/4" = 1'-0" @ 22" x 34"
A-201

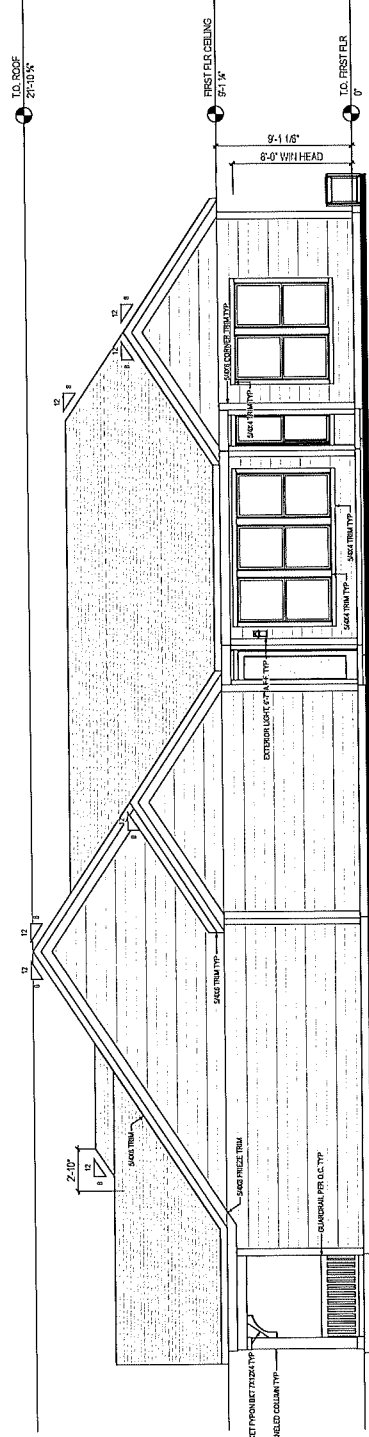

2 RIGHT ELEV
1/4" = 1'-0" @ 22" x 34"
A-201

NO.	DESCRIPTION	DATE
01	BUILDING SET	1/27/2023


PROJECT
PLAN: Portico (2023)
ELEV: Elevation C
LOT:
LOT ADDRESS:

FRAME TITLE
**LEFT / RIGHT
ELEVATION**


DATE PLOTTED

2023 CRAFTSMAN ARCHITECTURE

Portico Elevation C Bonus

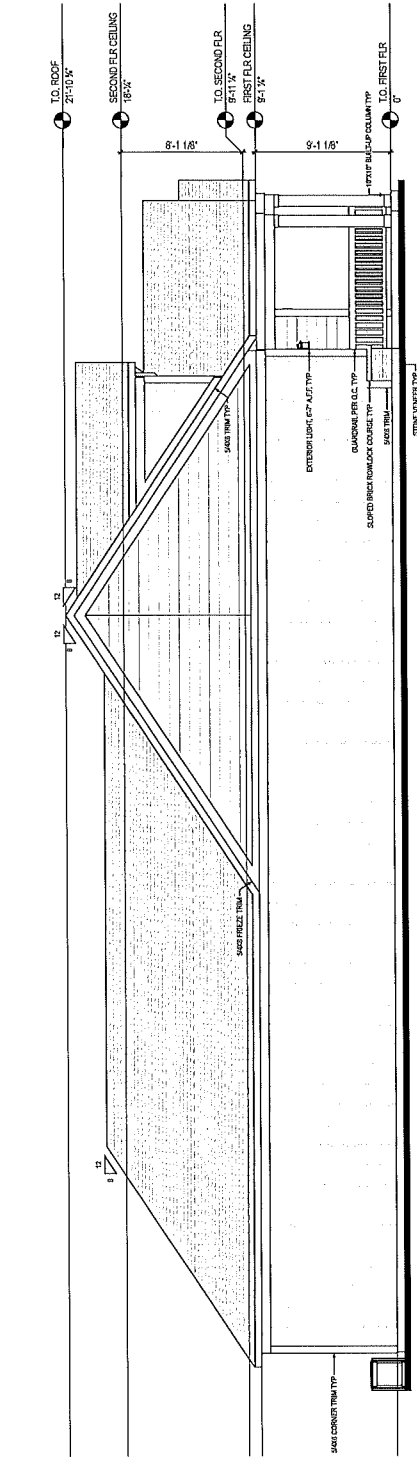

1 LEFT ELEV
1/4" = 1'-0" @ 27" x 34"

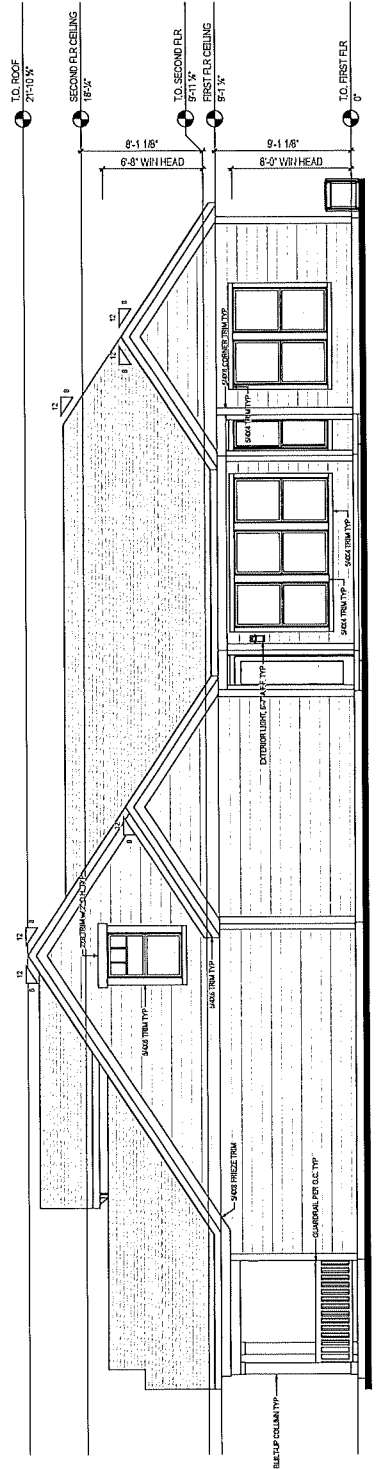


2 RIGHT ELEV
1/4" = 1'-0" @ 27" x 34"

NO.	DESCRIPTION	DATE
01	BAUDER SET	11/2023


PROJECT	PLAN: Portico (2023)
ELEV: Elevation C	
LOT:	
LOT ADDRESS:	
DRAWN BY:	LEFT / RIGHT ELEVATION
DATE:	

Portico Elevation D

1 FRONT ELEV
A-200
1/4" = 1'-0" @ 27" x 34"

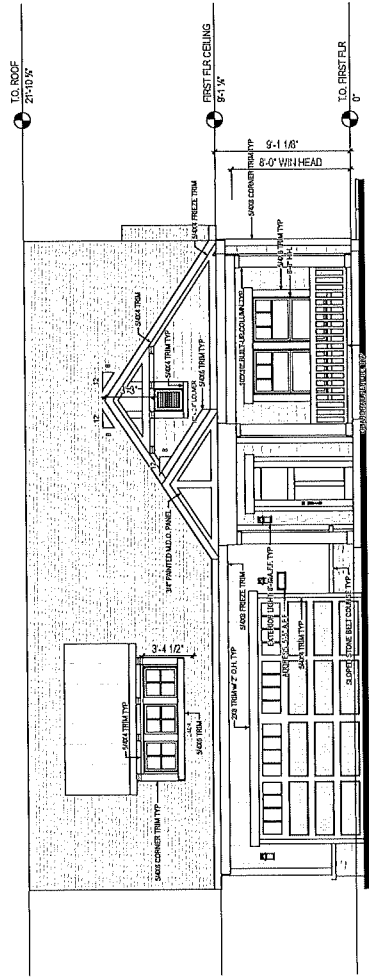

2 BACK ELEV
A-200
1/4" = 1'-0" @ 27" x 34"

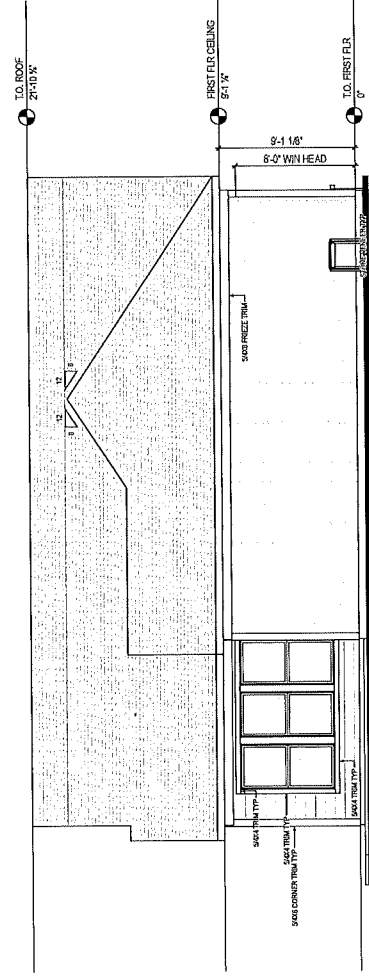

ISSUE	DESCRIPTION	DATE
01	BULKHEAD	1/26/2020

PROJECT:
PLAN: Portico (2023)
ELEV: Elevation D
LOT:
LOT ADDRESS:

FRAME TITLE
**FRONT / BACK
ELEVATION**


DATE PLOTTED:

Promenade Elevation A


2023 CRAFTSMAN ARCHITECTURE



1 FRONT ELEV
A-200
1/4" = 1'-0" @ 27" x 34"

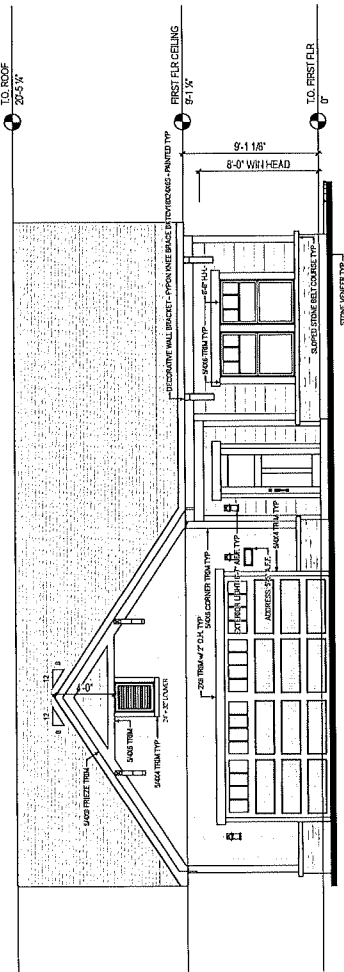

2 BACK ELEV
A-200
1/4" = 1'-0" @ 27" x 34"

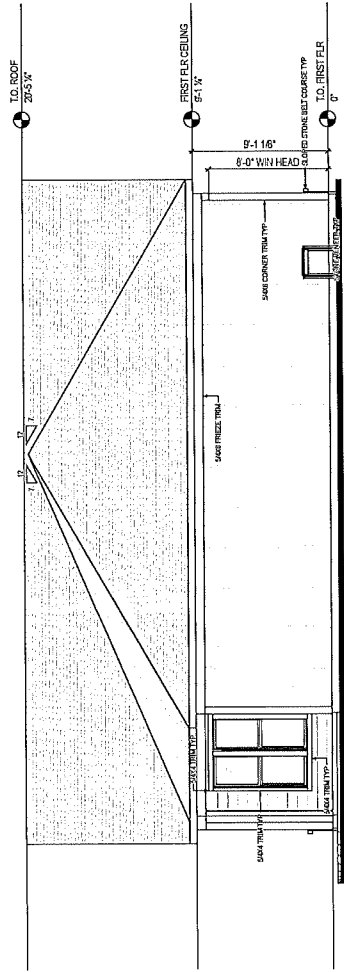


ISSUE	DESCRIPTION	DATE
01	DRAWN/SET	7/2/2022

PROJECT	FLANK Promenade (2022)
ELEV.	Elevation A
LOT:	
LOT ADDRESS:	


DRAWING FILE	FRONT / BACK ELEVATION
--------------	------------------------

DATE	07/02/2022
------	------------

Promenade Elevation A

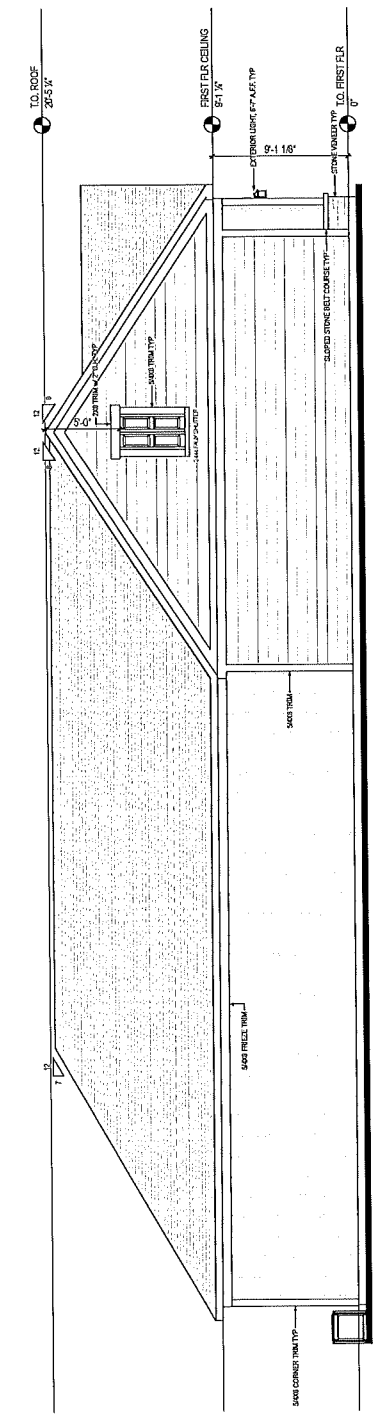

1 LEFT ELEV
A-201
1/4" = 1'-0" @ 22' x 34"

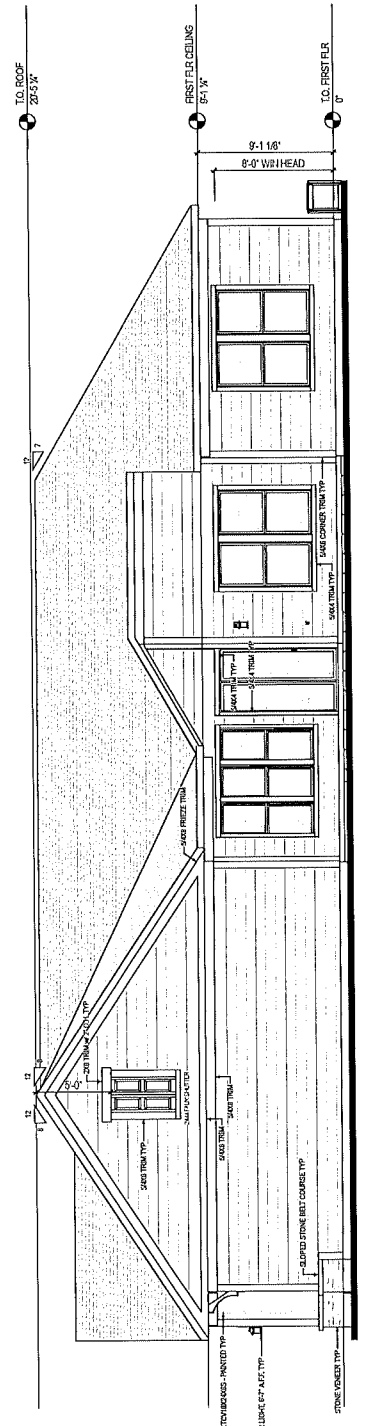

2 RIGHT ELEV
A-201
1/4" = 1'-0" @ 22' x 34"

ISSUE	DESCRIPTION	DATE
01	REVISIONS	12/1/2023

PROJECT:
PLAN: Promenade (2023)
ELEV: Elevation A
LOT:


LOT ADDRESS:

DRAWN BY:
LEFT / RIGHT
ELEVATION


DATE PLOTTED:
A-201

Promenade Elevation B

2023 CRAFTSMAN ARCHITECTURE

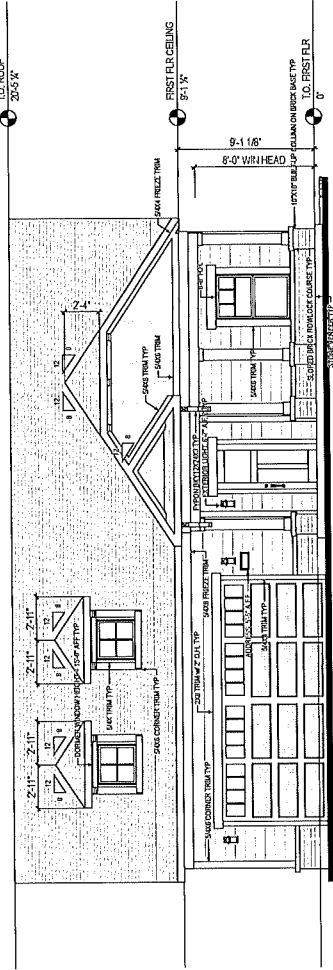

1 FRONT ELEV
1/8" = 1'-0" @ 22' x 34'

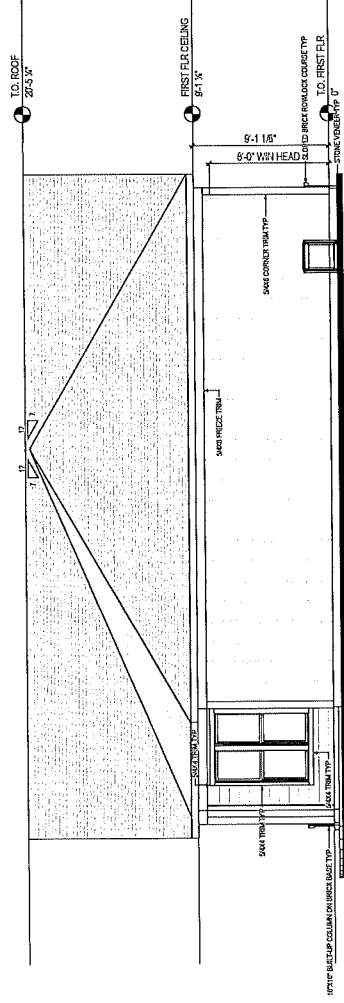

2 BACK ELEV
1/8" = 1'-0" @ 22' x 34'

NO.	DESCRIPTION	DATE
01	DRAWING SET	10/2023


PROJECT:
PLAN: Promenade (2023)
ELEV: Elevation B
LOT:

LOT ADDRESS:


DRAWING FILE:
FRONT / BACK
ELEVATION

USER: JMW/ATC

Promenade Elevation B

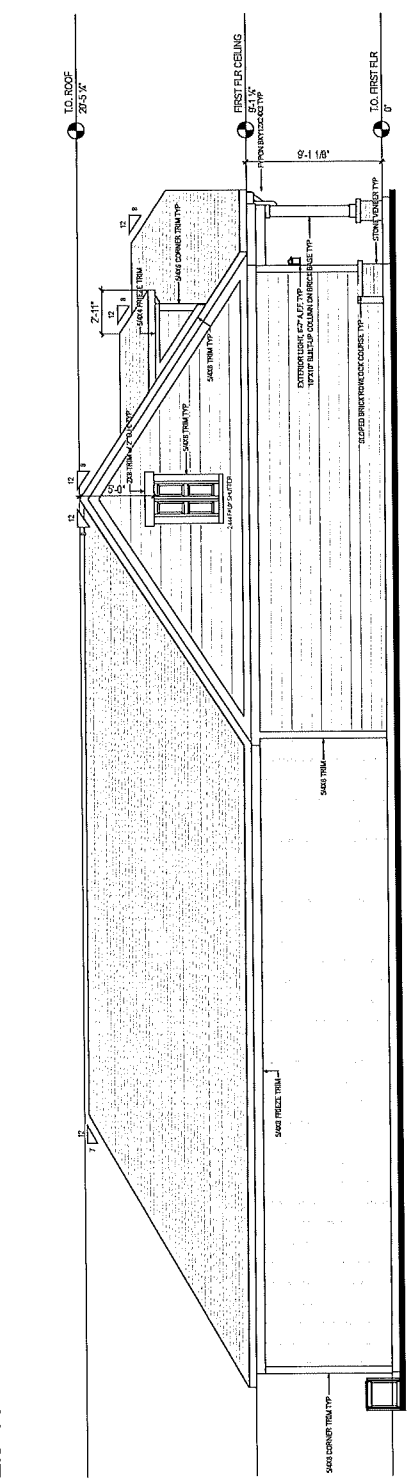

1 LEFT ELEV
 A-201
 1/4" = 1'-0" @ 27" x 34"

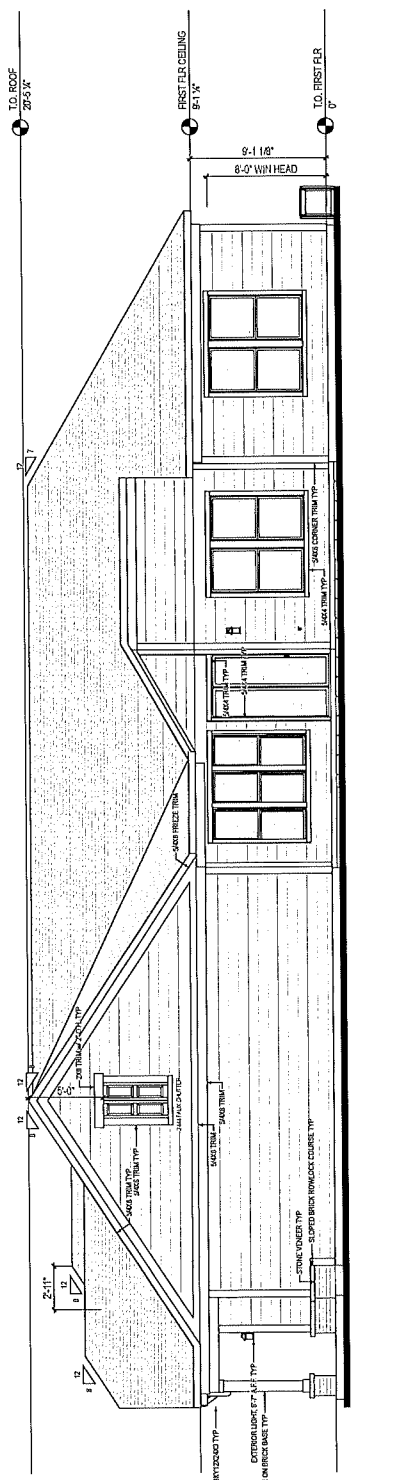

2 RIGHT ELEV
 A-201
 1/4" = 1'-0" @ 27" x 34"

ISSUE	DESCRIPTION	DATE
1	ISSUED FOR SET	12/20/22

PROJECT:
 PLAN: Promenade (2023)
 ELEV: Elevation B
 LOT:
 LOT ADDRESS:
 DRAWN BY:
LEFT / RIGHT ELEVATION

