




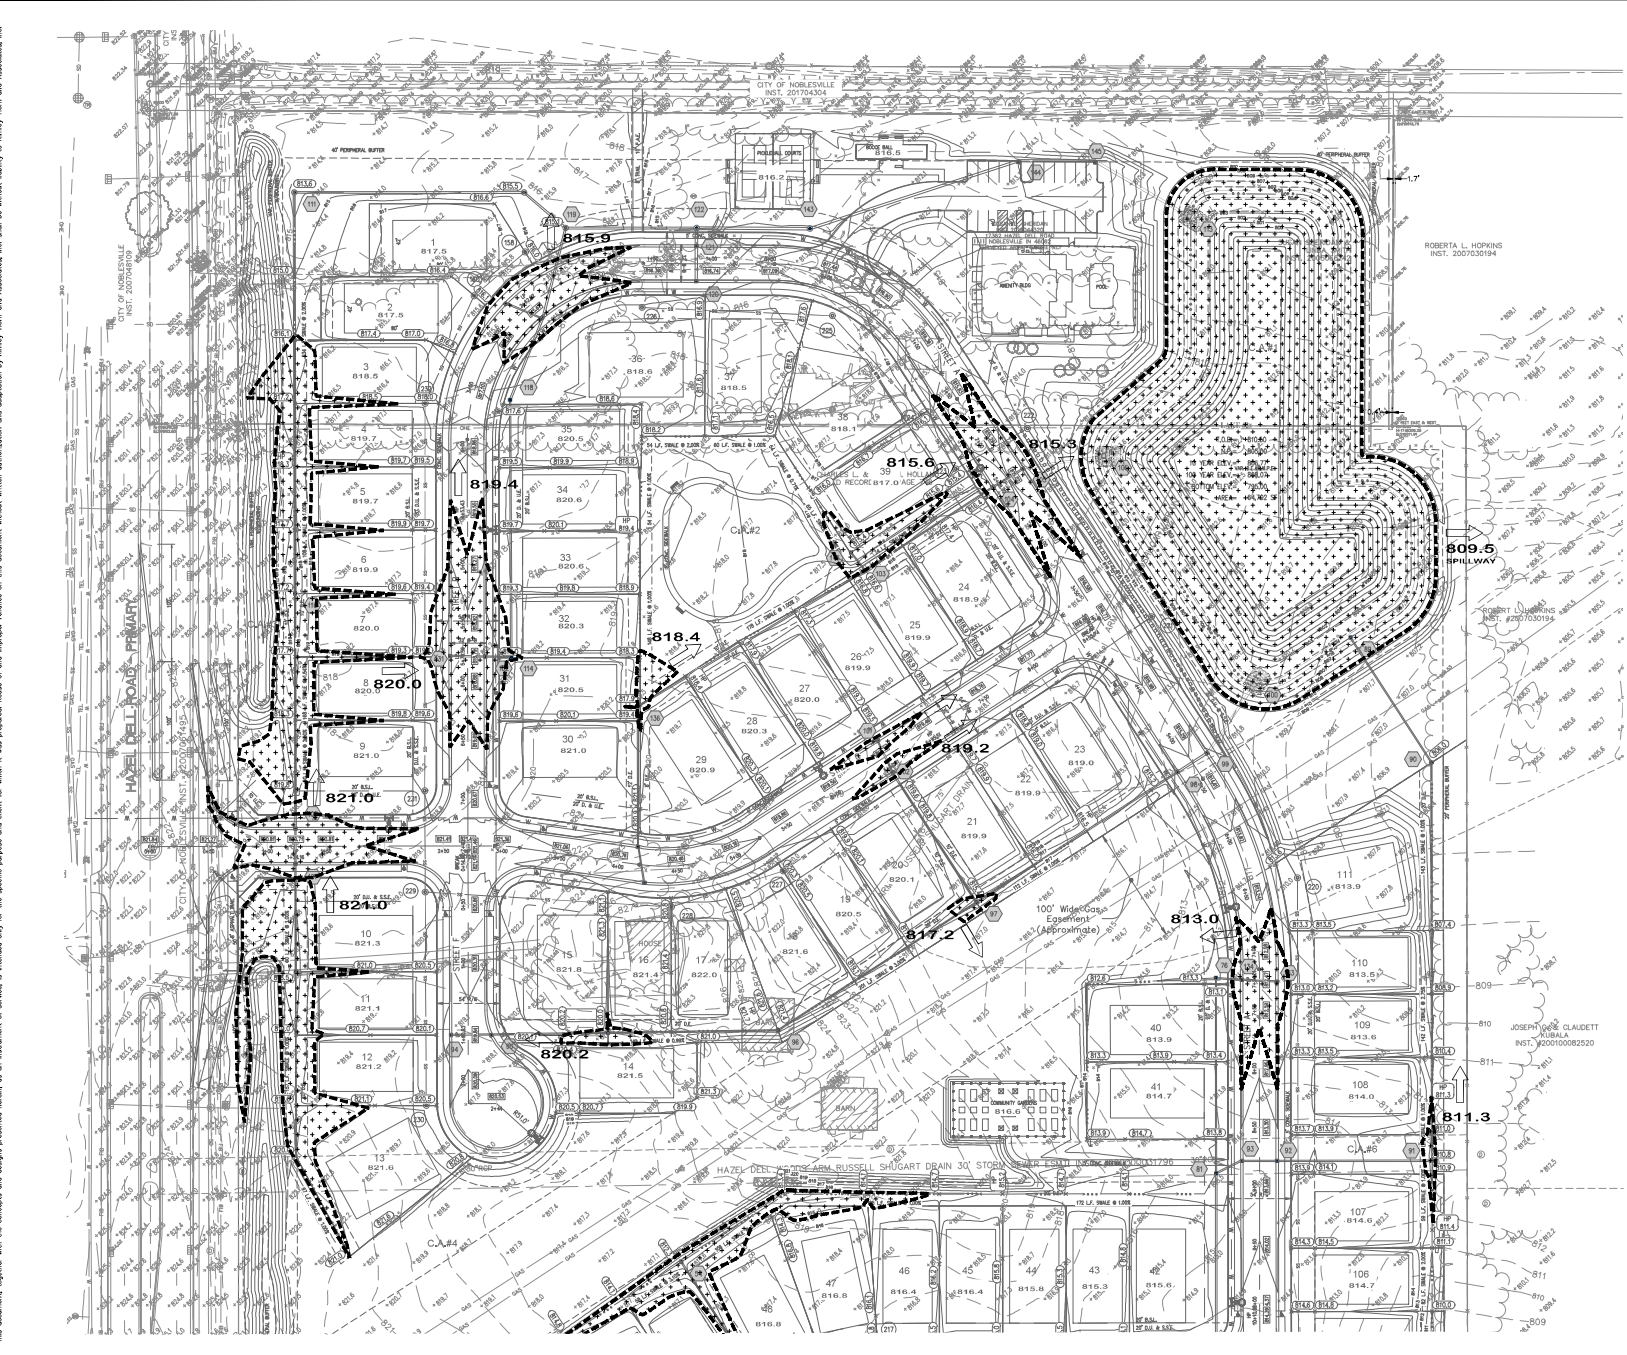


LEGEND	
	EMERGENCY FLOOD ROUTING FOR FLOODING ASSUMING ALL WEETS ARE COMPLETELY CLOSED.
	EMERGENCY FLOOD GRADE BREAK ELEVATION
	EMERGENCY FLOOD FLOW ROUTING
MAG=XXXX	MINIMUM LOWEST ADJACENT GRADE
MF=XXXX	MINIMUM FINISH FLOOR


Indiana Utilities Protection Service
Call 811
 before you dig

	REVISIONS NO. 1 DATE 06/25/24 BY REVISIONS NO. 1 DATE 06/25/24 BY
SCALE: AS NOTED DESIGNED BY: JAH DRAWN BY: CHS CHECKED BY: RHM	CITY OF NOBLESVILLE INST. 201704304 PROJECT NO. 170177022 KHA PROJECT NO. 170177022 SHEET NUMBER C300
	EMERGENCY FLOOD ROUTING HAZEL DELL PRIMARY PLAT
APPROVAL FOR FLOODING NOT FOR CONSTRUCTION	
	ORIGINAL ISSUE: 12/20/2023 KHA PROJECT NO. 170177022 SHEET NUMBER C300




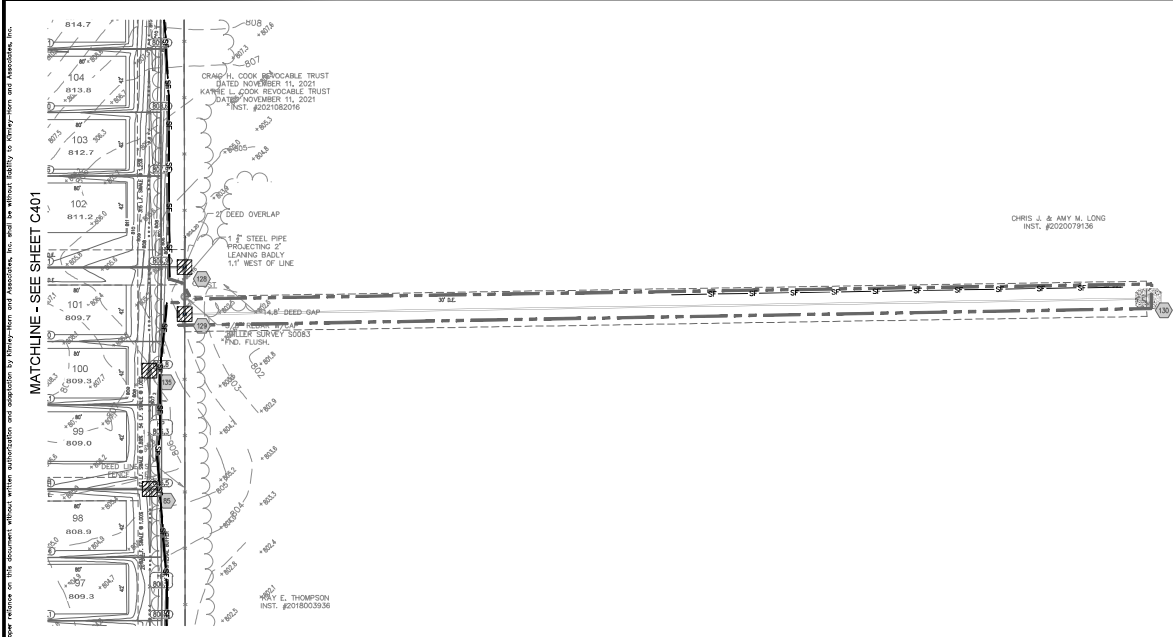

CHRIS J. & AMY M. LONG

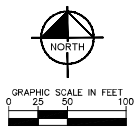

EROSION CONTROL LEGEND			
	CONSTRUCTION ENTRANCE (SEE EROSION CONTROL DETAILS)		ROCK HORSESHOE DAM (SEE EROSION CONTROL DETAILS)
	SHEET FLOW PROTECTION (SEE EROSION CONTROL DETAILS)		TEMPORARY TOPSOIL STOCKPILE
	SNOW FENCE		EXISTING CONTOURS
	AREA INLET PROTECTION (SEE EROSION CONTROL DETAILS)		PROPOSED CONTOURS
	CONCRETE WASHOUT (SEE EROSION CONTROL DETAILS) (TO BE DETERMINED BY CONTRACTOR)		POSTING INFORMATION
	RIP RAP (SEE EROSION CONTROL DETAILS)		

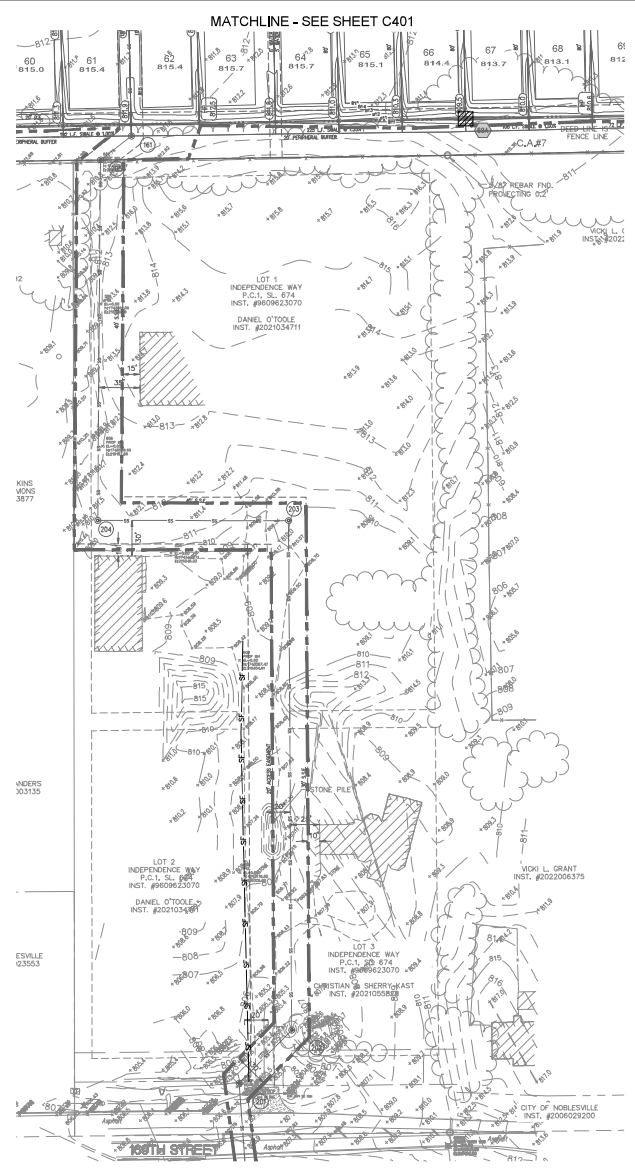

	Kimley-Horn <small>CONSULTING ENGINEERS AND ARCHITECTS, INC.</small> <small>100 EAST WASHINGTON STREET, SUITE 200</small> <small>INDIANAPOLIS, INDIANA 46204</small> <small>TEL: 317.633.1100</small> <small>WWW.KIMLEY-HORN.COM</small>	EPCON <small>Communities</small>	EROSION CONTROL PLAN HAZEL DELL COURTYARDS OF PRIMARY PLAT	ORIGINAL ISSUE: 12/20/2023 KHA PROJECT NO. 170177022 SHEET NUMBER C402	REVISIONS <table border="1" style="width: 100%; border-collapse: collapse;"> <thead> <tr> <th>NO.</th> <th>DATE</th> <th>BY</th> <th>REVISIONS</th> </tr> </thead> <tbody> <tr> <td>1</td> <td>06/25/24</td> <td>DMS</td> <td>REVISED PER ROADWAY CHANGE PER CITY</td> </tr>