


EXHIBIT D


MARILYN WOODS SIGN EXHIBIT

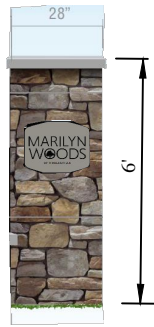


SIGN FACE = 20"W x 16"H
AREA = 3 SF
REQUIRED LANDSCAPING = 9 SF

SIGN LETTERING
"MARILYN WOODS" 2" HEIGHT
"OF NOBLESVILLE" 1" HEIGHT

1" = 5'

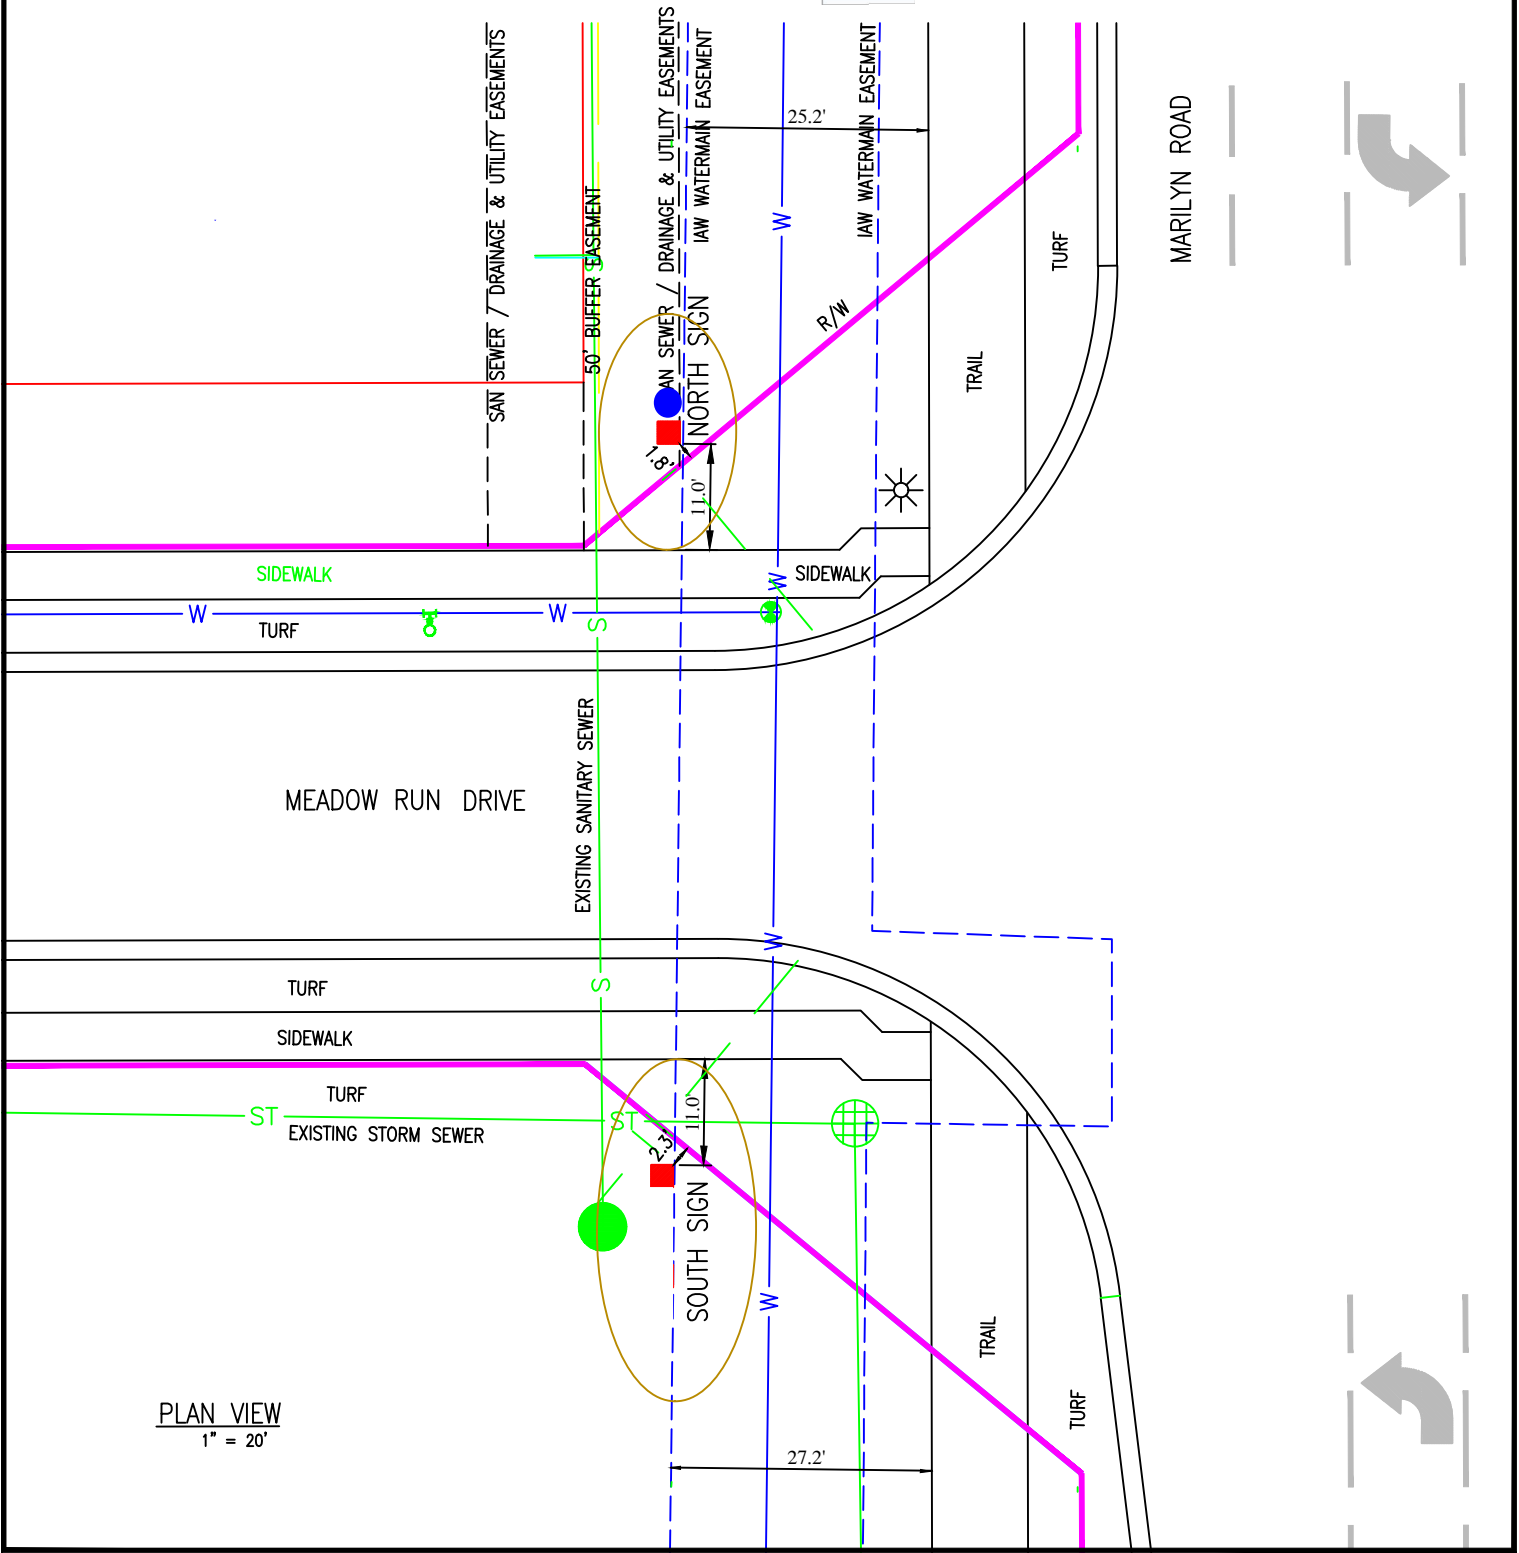

PLAN VIEW
1" = 20'

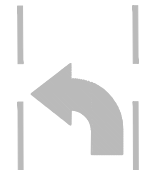



Marilyn Woods Entrance

South Sign

North Sign



Legend

Name	Quantity
Plum Pudding Coral Bells 8"	20
Green Velvet Boxwood #3	6
Double Play Candy Corn Spireas #3	10
Powwow Coneflowers 8"	26
Black Mulch	1.47 CY
Up Light	2
Entrance Sign	24 LF