



City of Noblesville 2019 Street Rehabilitation Alternate Bid 1 Alley Location Map

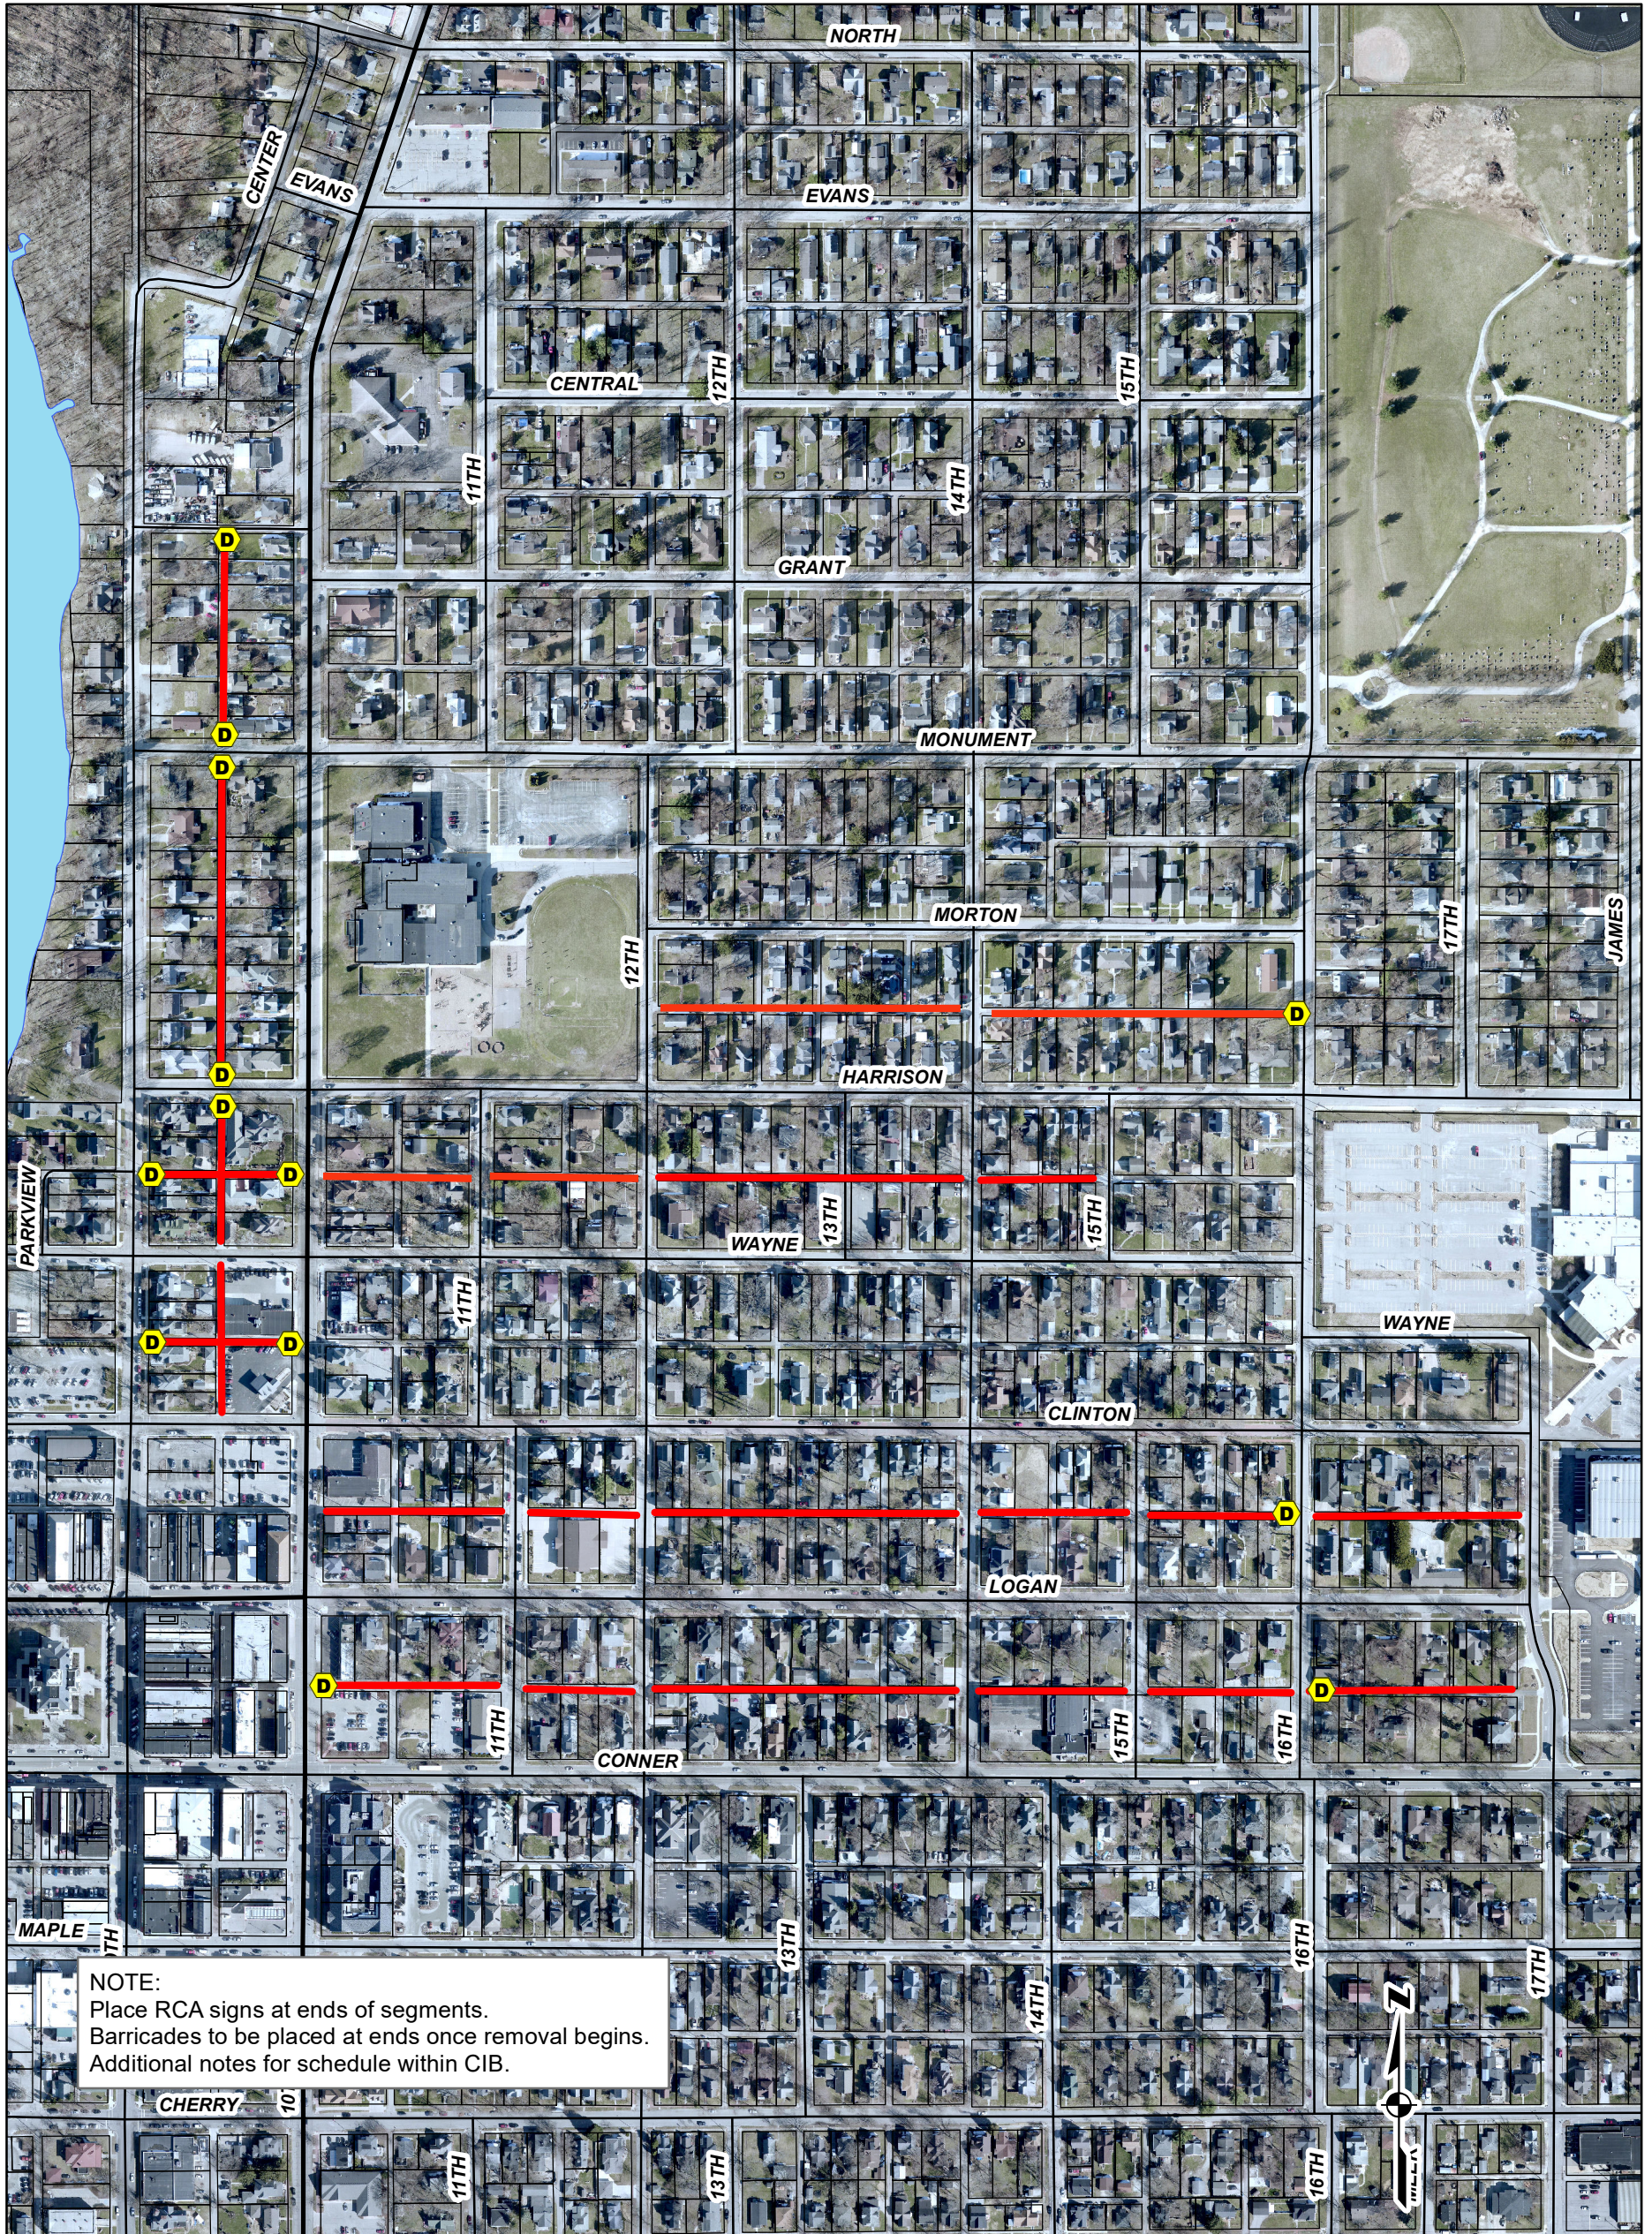

— 5" Mill Removal, 4" HMA Base, 1.5" HMA Surface

— 1.5" HMA Surface

D Alley Approach, 8" PCCP on 6" Compacted #53 Stone

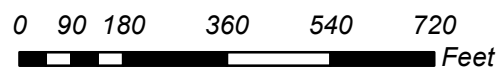

Prepared by:
CITY OF NOBLESVILLE
Department of Engineering